


## SITE PLAN - SOUTH LAWN

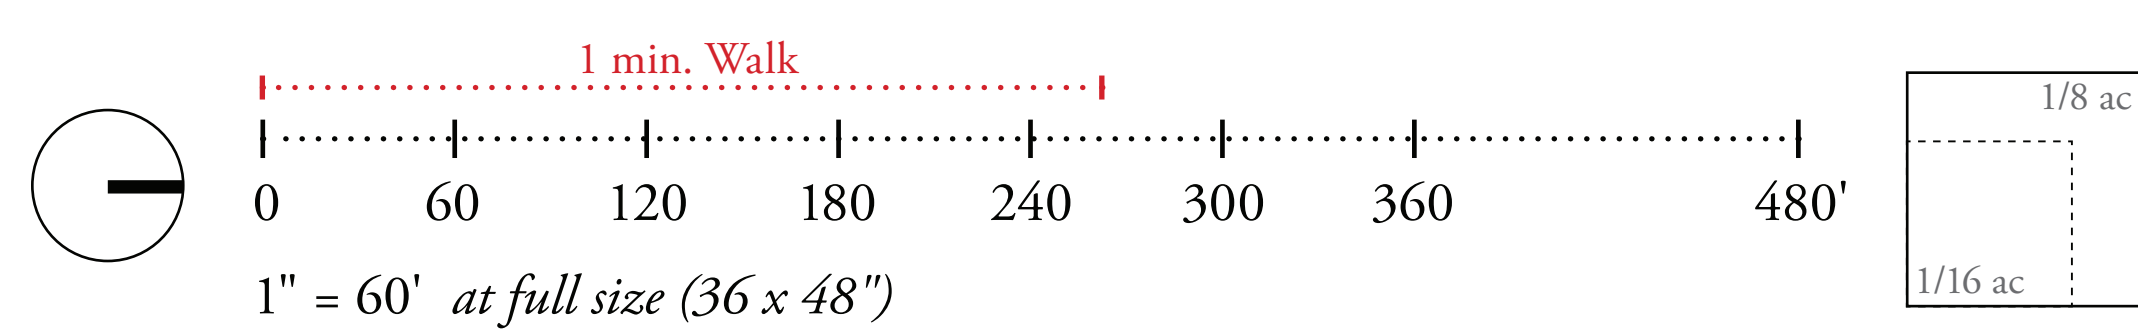

**OWNER:**  
**Silo Ridge Ventures, LLC**  
5021 Route 44  
Amenia, New York 12501  
845.373.8020

ARCHITECTS, PLANNERS, LANDSCAPE  
ARCHITECTS:

HART | HOWERTON

10 East 40th Street New York, NY 10016  
Tel: 212 683 5631 Fax: 212 481 3768  
E-mail: NY@harthowerton.com

GOLF COURSE DESIGNERS:



FAZIO  
DESIGN

401 N. Main St., Ste. 400  
Hendersonville, North Carolina 28792  
828.693.0052 • FAX 828.693.0071

ENVIRONMENTAL PLANNING & CIVIL  
ENGINEERING:



**Engineering, Surveying  
& Landscape Architecture, P.C.**

Planning  
Transportation  
Land Development  
Environmental Services  
50 Main Street, Suite 360  
White Plains, New York 10606  
914.467.6600 • FAX 914.761.3759

WASTEWATER AND WATER DESIGN:



**CEDARWOOD  
ENGINEERING  
SERVICES, PLLC**


CIVIL & ENVIRONMENTAL ENGINEERING  
8-12 Dietz St. Suite 302

248 Main St., PO Box 203  
North Creek, NY 518.251.5160

PROJECT SURVEYOR:

**Kirk K. Horton, Land Surveyor**  
NYS License No. 049954  
9 Broadway  
Amenia, New York 12501  
845.373.7809

**KEY MAP:**

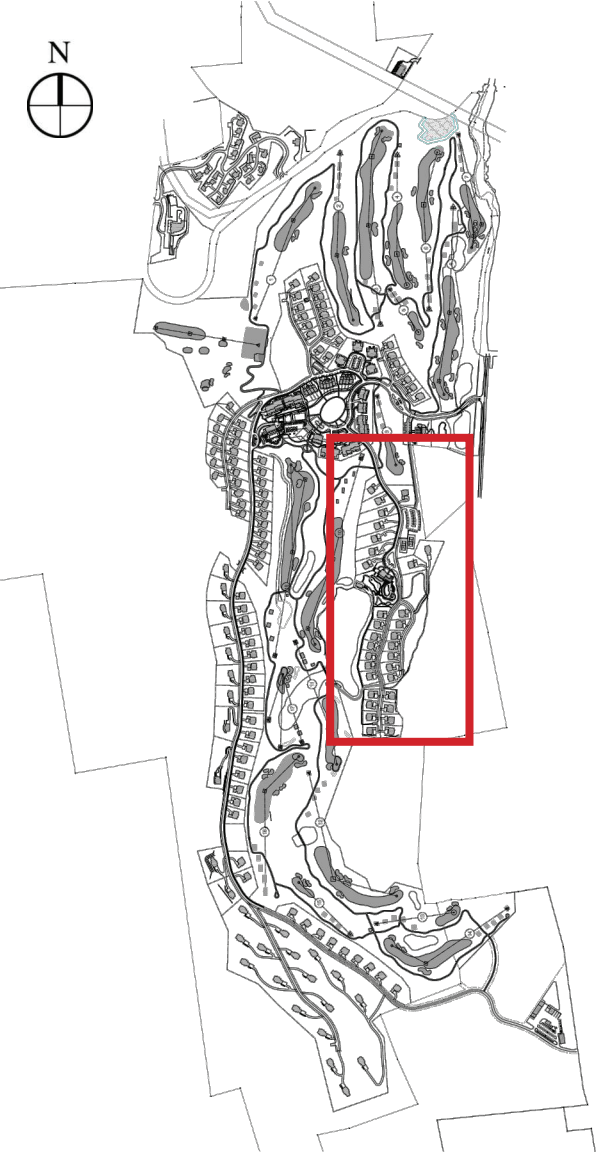[illegible]

|    |                   |         |          |
|----|-------------------|---------|----------|
| 1  | PER TOWN COMMENTS | 6/19/14 | ACD      |
| o. | Revision          | Date    | Approval |

|                |             |               |
|----------------|-------------|---------------|
| Designed by NE | Drawn by NE | Checked by JT |
|----------------|-------------|---------------|

|                  |                    |
|------------------|--------------------|
| AD checked by MB | Approved by JT     |
| Scale AS SHOWN   | Date March 2, 2014 |

|               |               |
|---------------|---------------|
| AS SHOWN      | March 3, 2014 |
| Project Title |               |
| E11 - E11     |               |

Silo Ridge  
Resort Community  
Master Development Plan  
4561 Route 22  
Amenia, New York

Amended Special Use Permit/  
Master Development Plan  
Approval  
Not Issued for Construction

SITE PLAN -  
SOUTH LAWN

Drawing Number  
**SP-7**

Sheet of

\_\_\_\_\_