

\\VHB\PROJ\WHITEPLAINS\29011.00 APWAN\CAD\LD\PLANSET\PHASE 1 SITE PLANS\29011.00-P1_ER-O

Silo Ridge Ventures, LLC 5021 Route 44 Amenia, New York 12501 845.373.8020

ARCHITECTS, PLANNERS, LANDSCAPE ARCHITECTS:

10 East 40th Street New York, NY 10016 Tel: 212 683 5631 Fax: 212 481 3768

GOLF COURSE DESIGNERS:

401 N. Main St., Ste. 400 Hendersonville, North Carolina 28792 828.693.0052 • FAX 828.693.0071





Engineering, Surveying & Landscape Architecture, PC

Transportation Land Development **Environmental Services** 50 Main Street, Suite 360 White Plains, New York 10606 914.467.6600 • FAX 914.761.3759

WASTEWATER AND WATER DESIGN: CIVIL & ENVIRONMENTAL ENGINEERING 8-12 Dietz St., Suite 303

248 Main St., PO Box 203 North Creek, NY 518.251.5160 PROJECT SURVEYOR: Kirk K. Horton, Land Surveyor NYS License No. 049954 Amenia, New York 12501

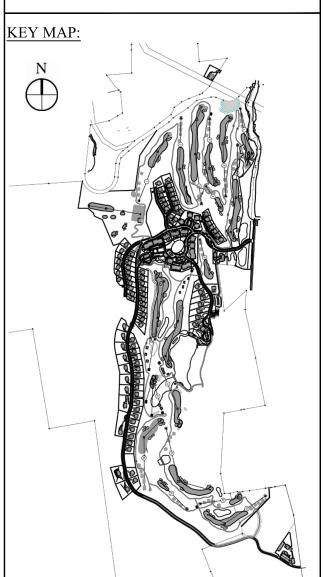

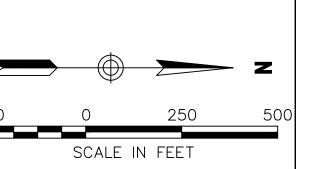

PER TOWN COMMENTS 8/11/14 ACD PER TOWN COMMENTS 6/19/14 ACD

igned by JC Drawn by CMG Checked by MWJ checked by MB Approved by ACD As Shown te March 3, 2014 Silo Ridge

Resort Community 4651 Route 22

Amenia, New York Site Plan - Phase 1

Not Issued for Construction

RIPRAP PROTECTION


STABILIZED CONSTRUCTION


Overall Erosion and Sediment Control Plan


Drawing Number

118 29011.00


29011.00-P1_ER-0.DWG

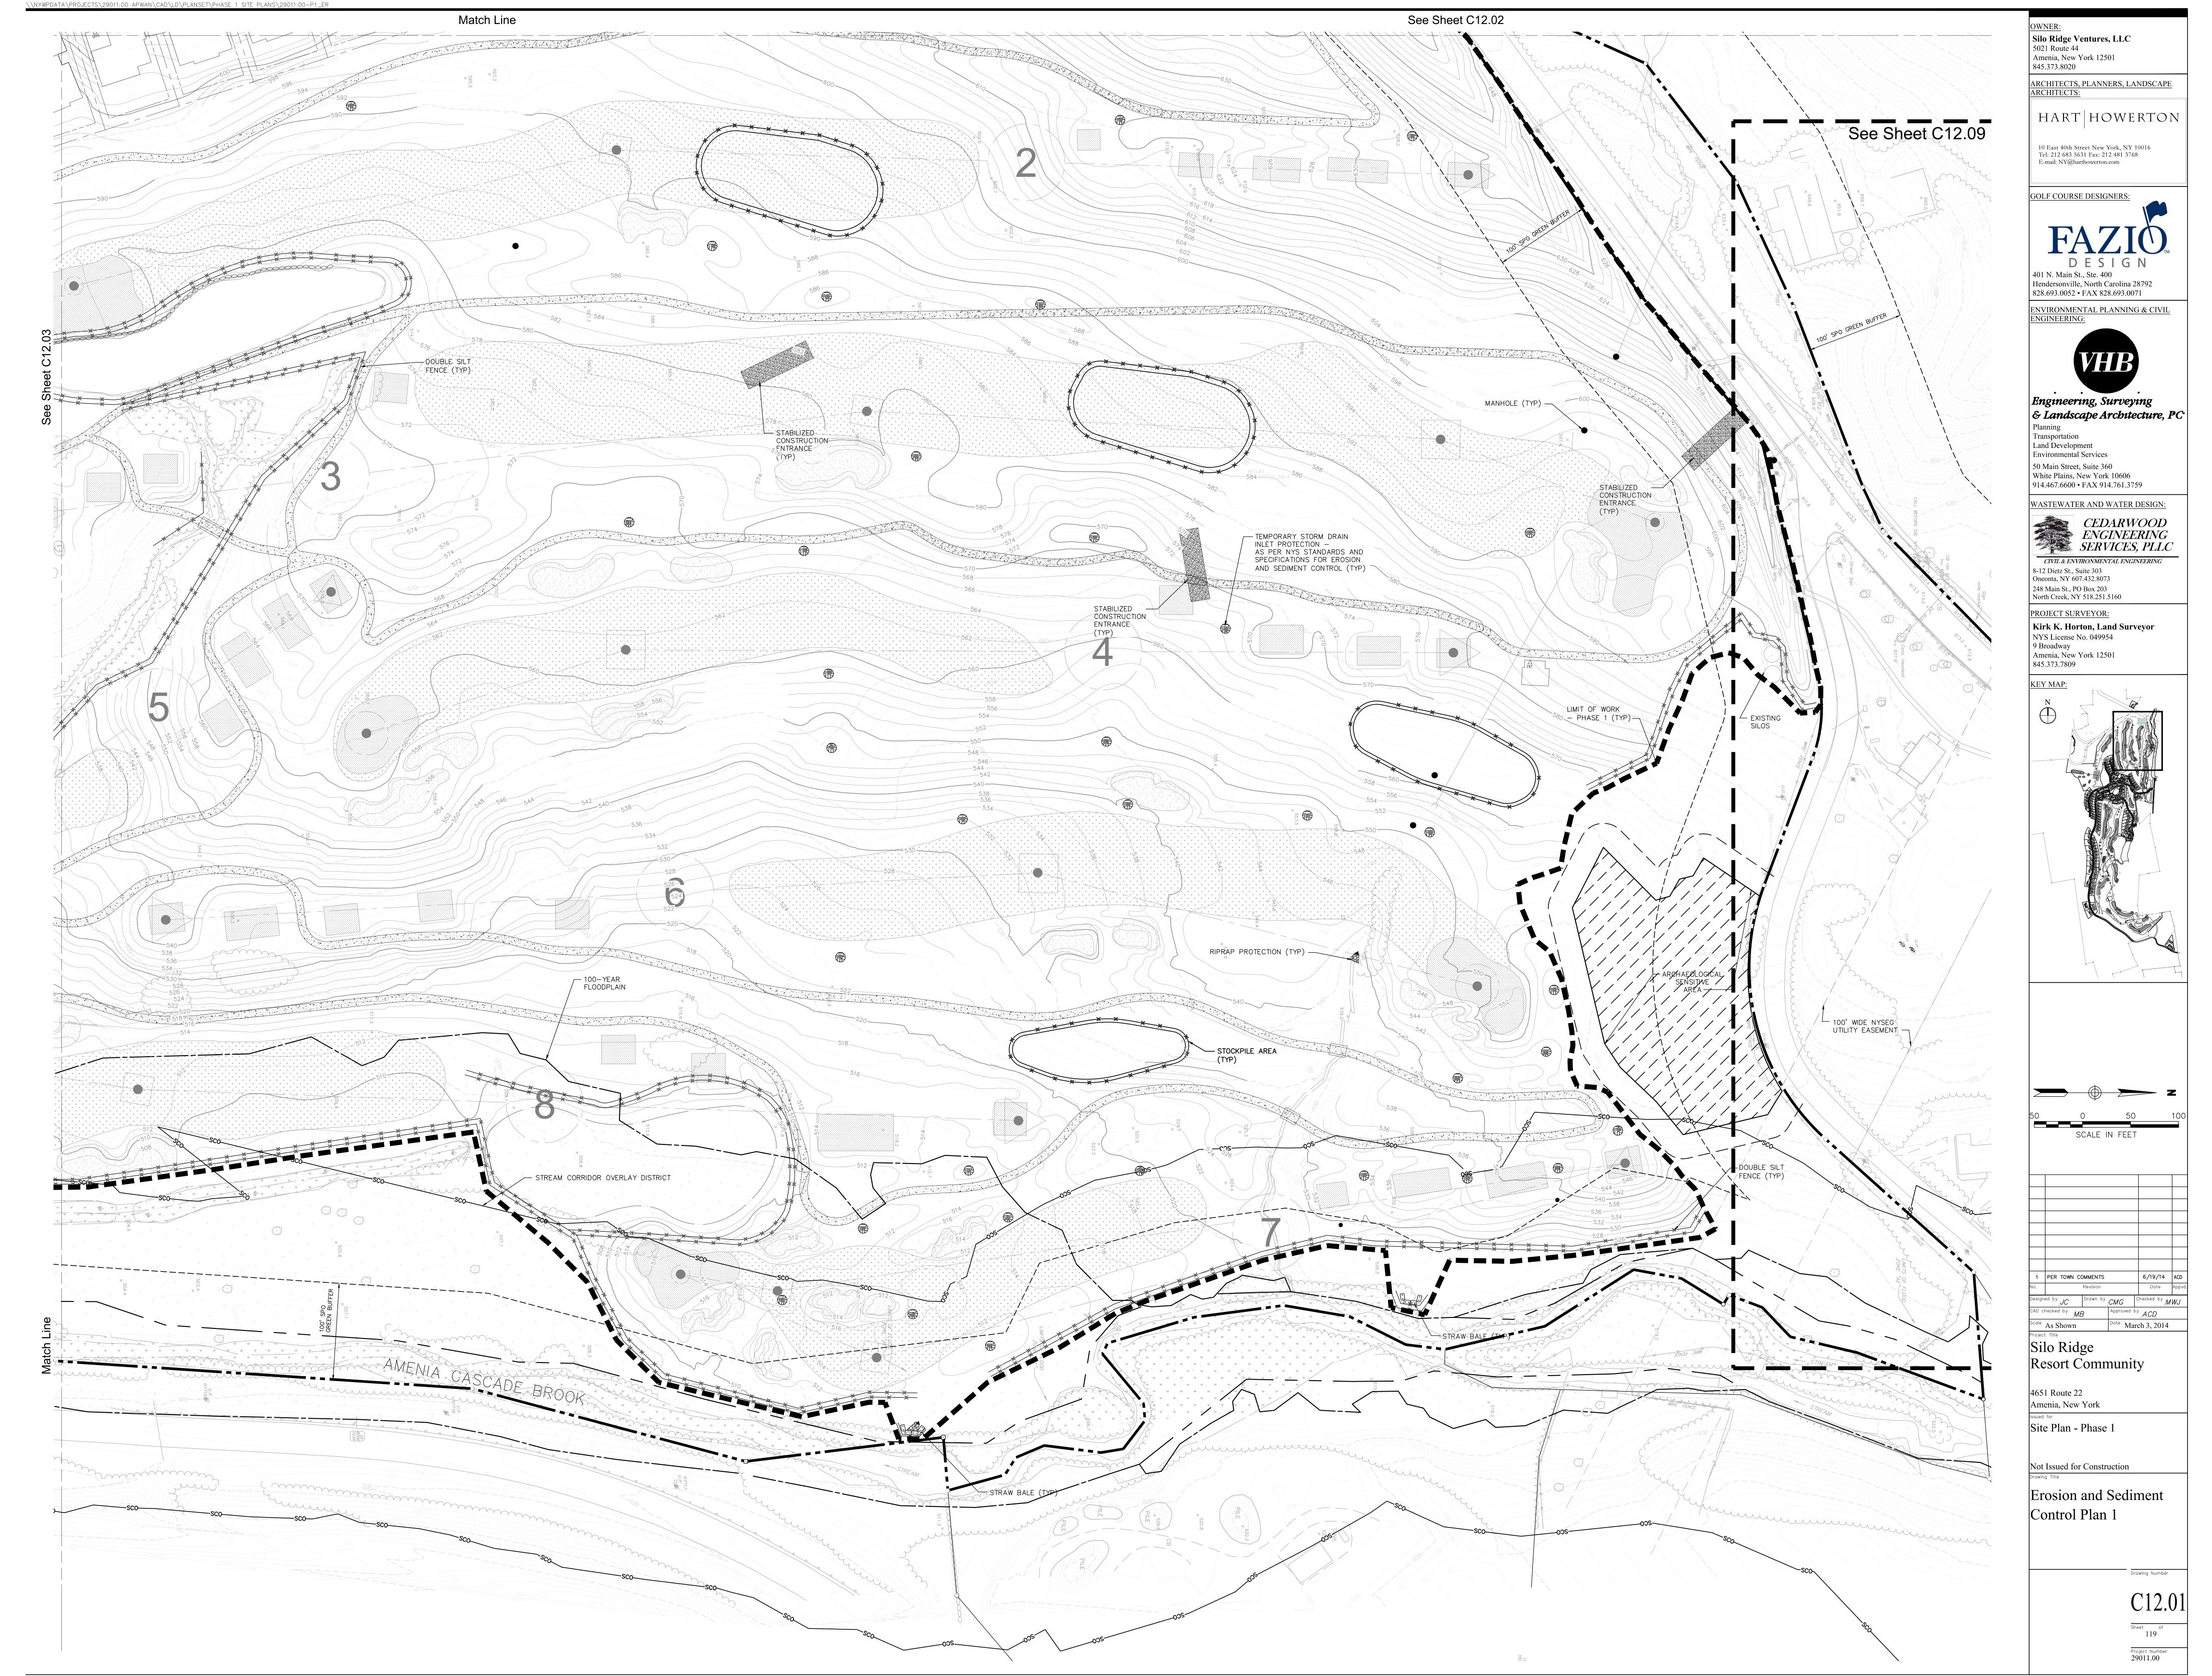


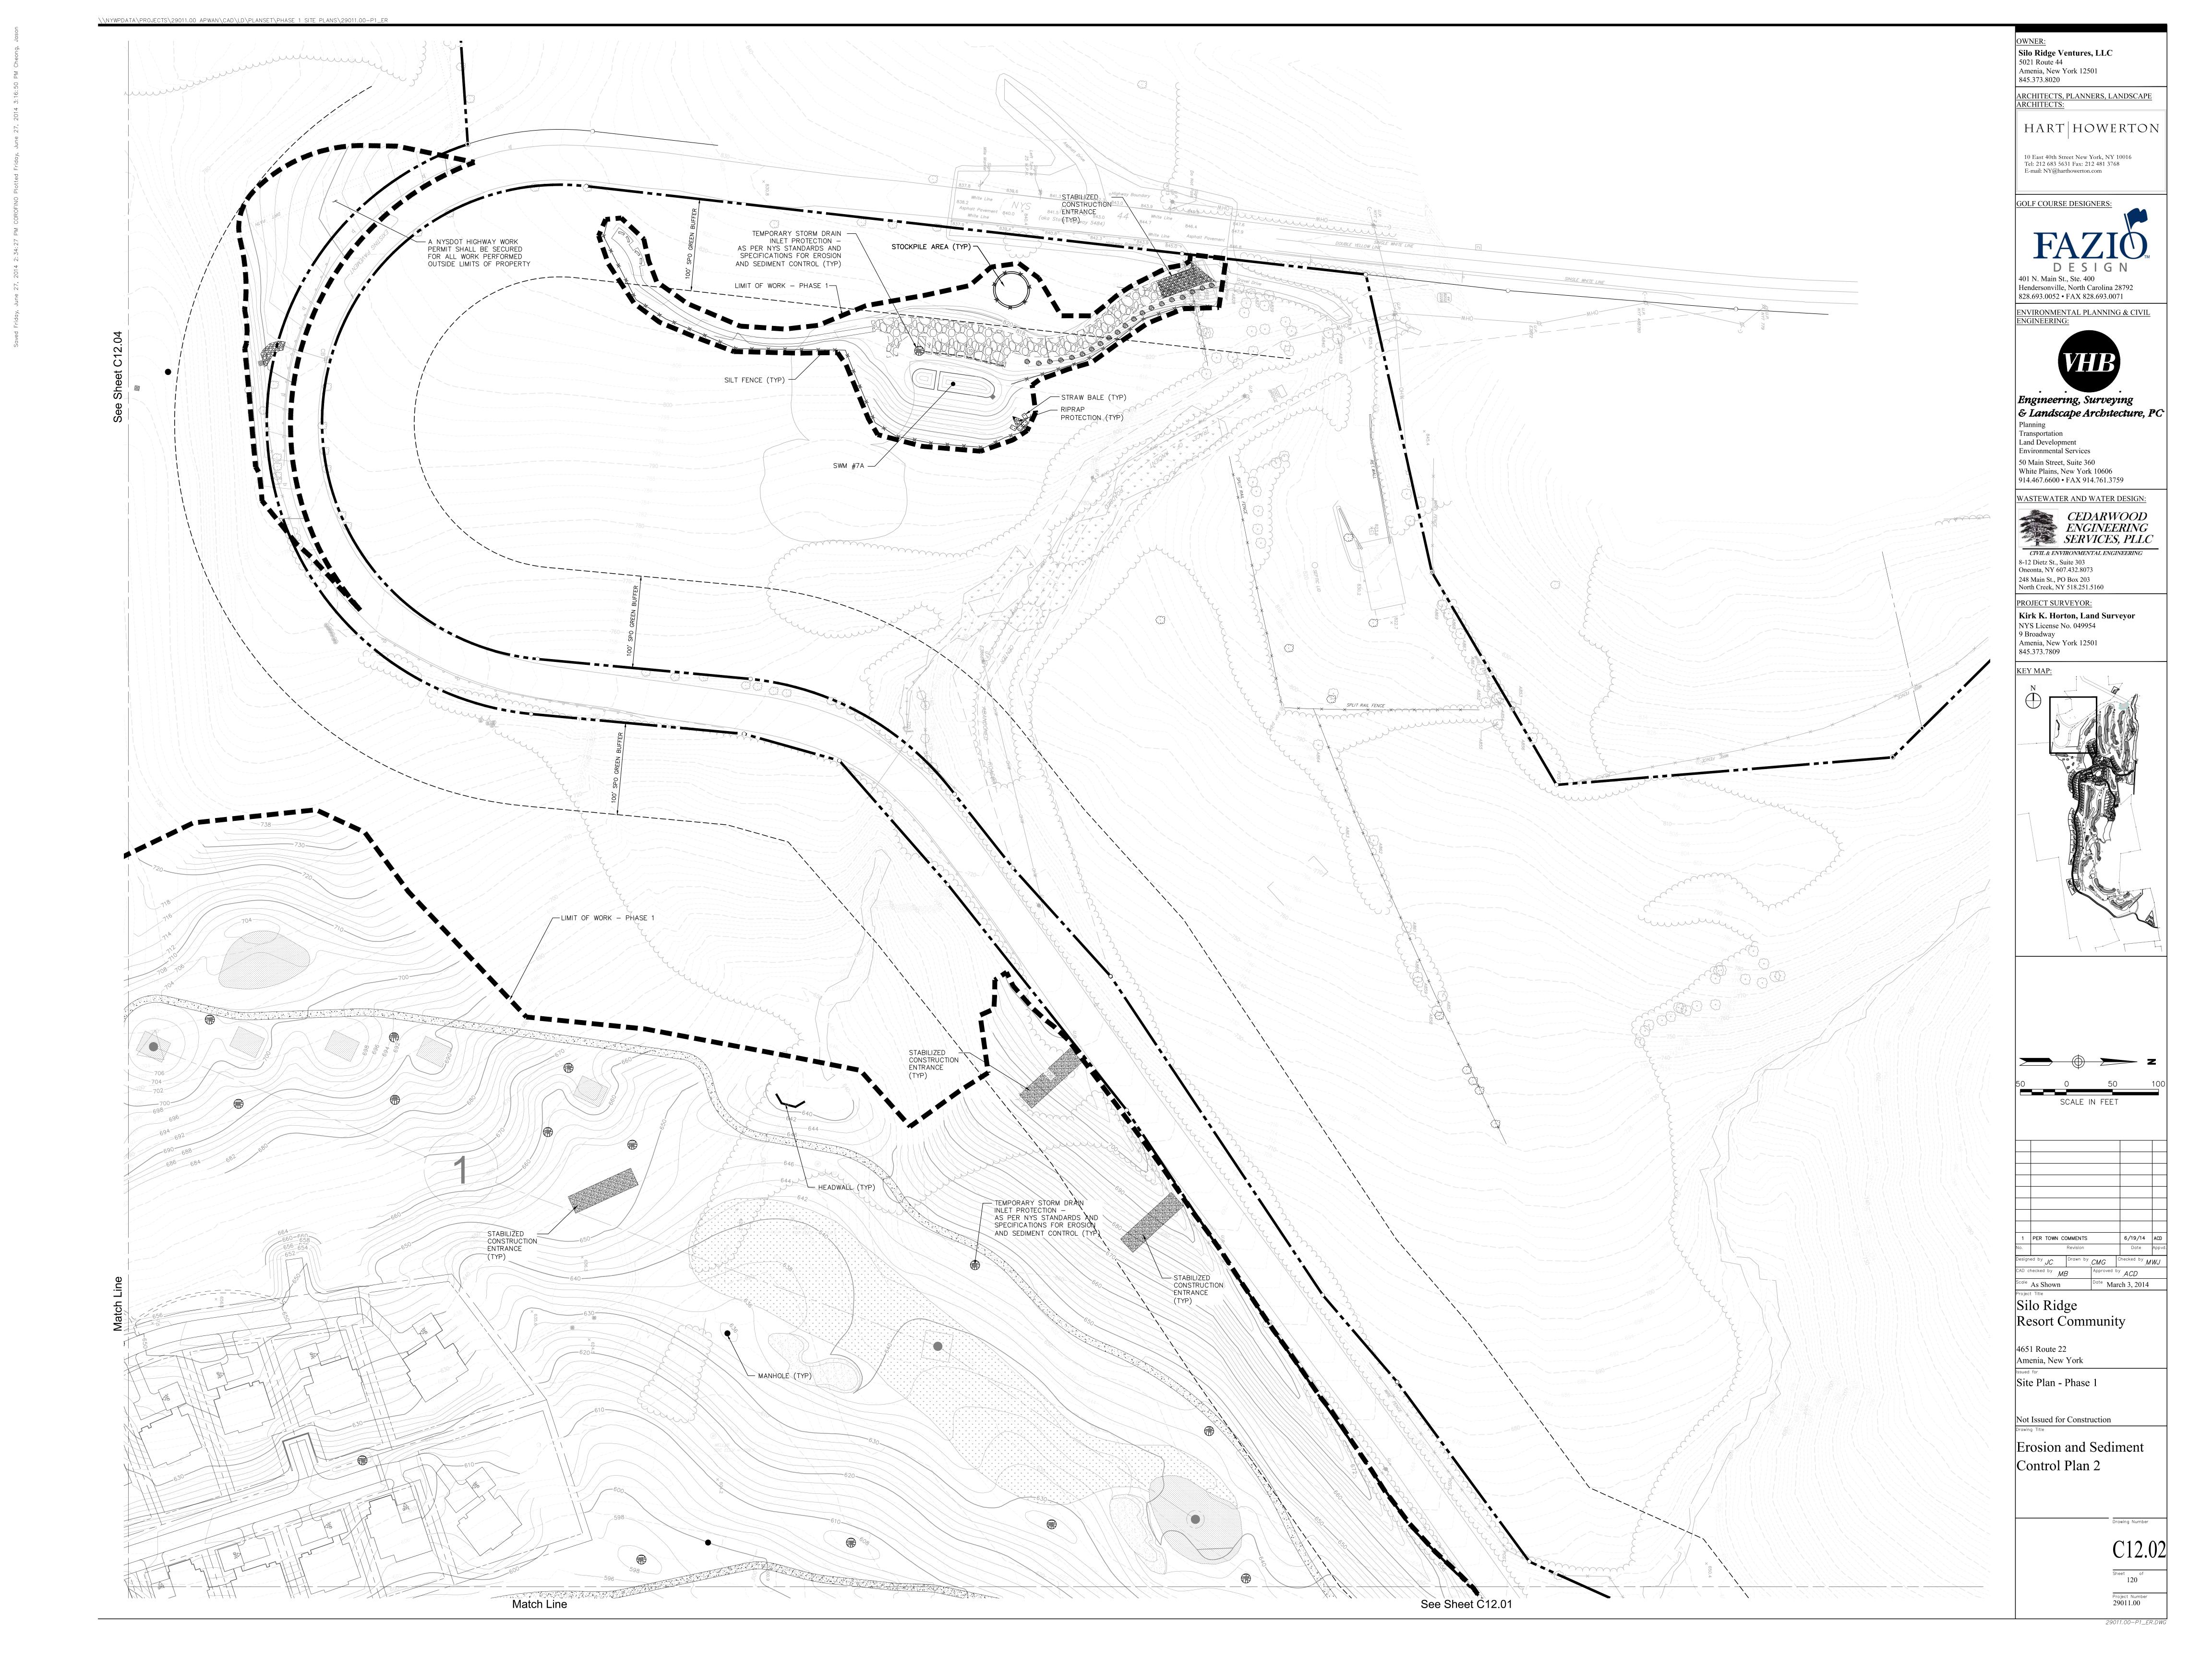


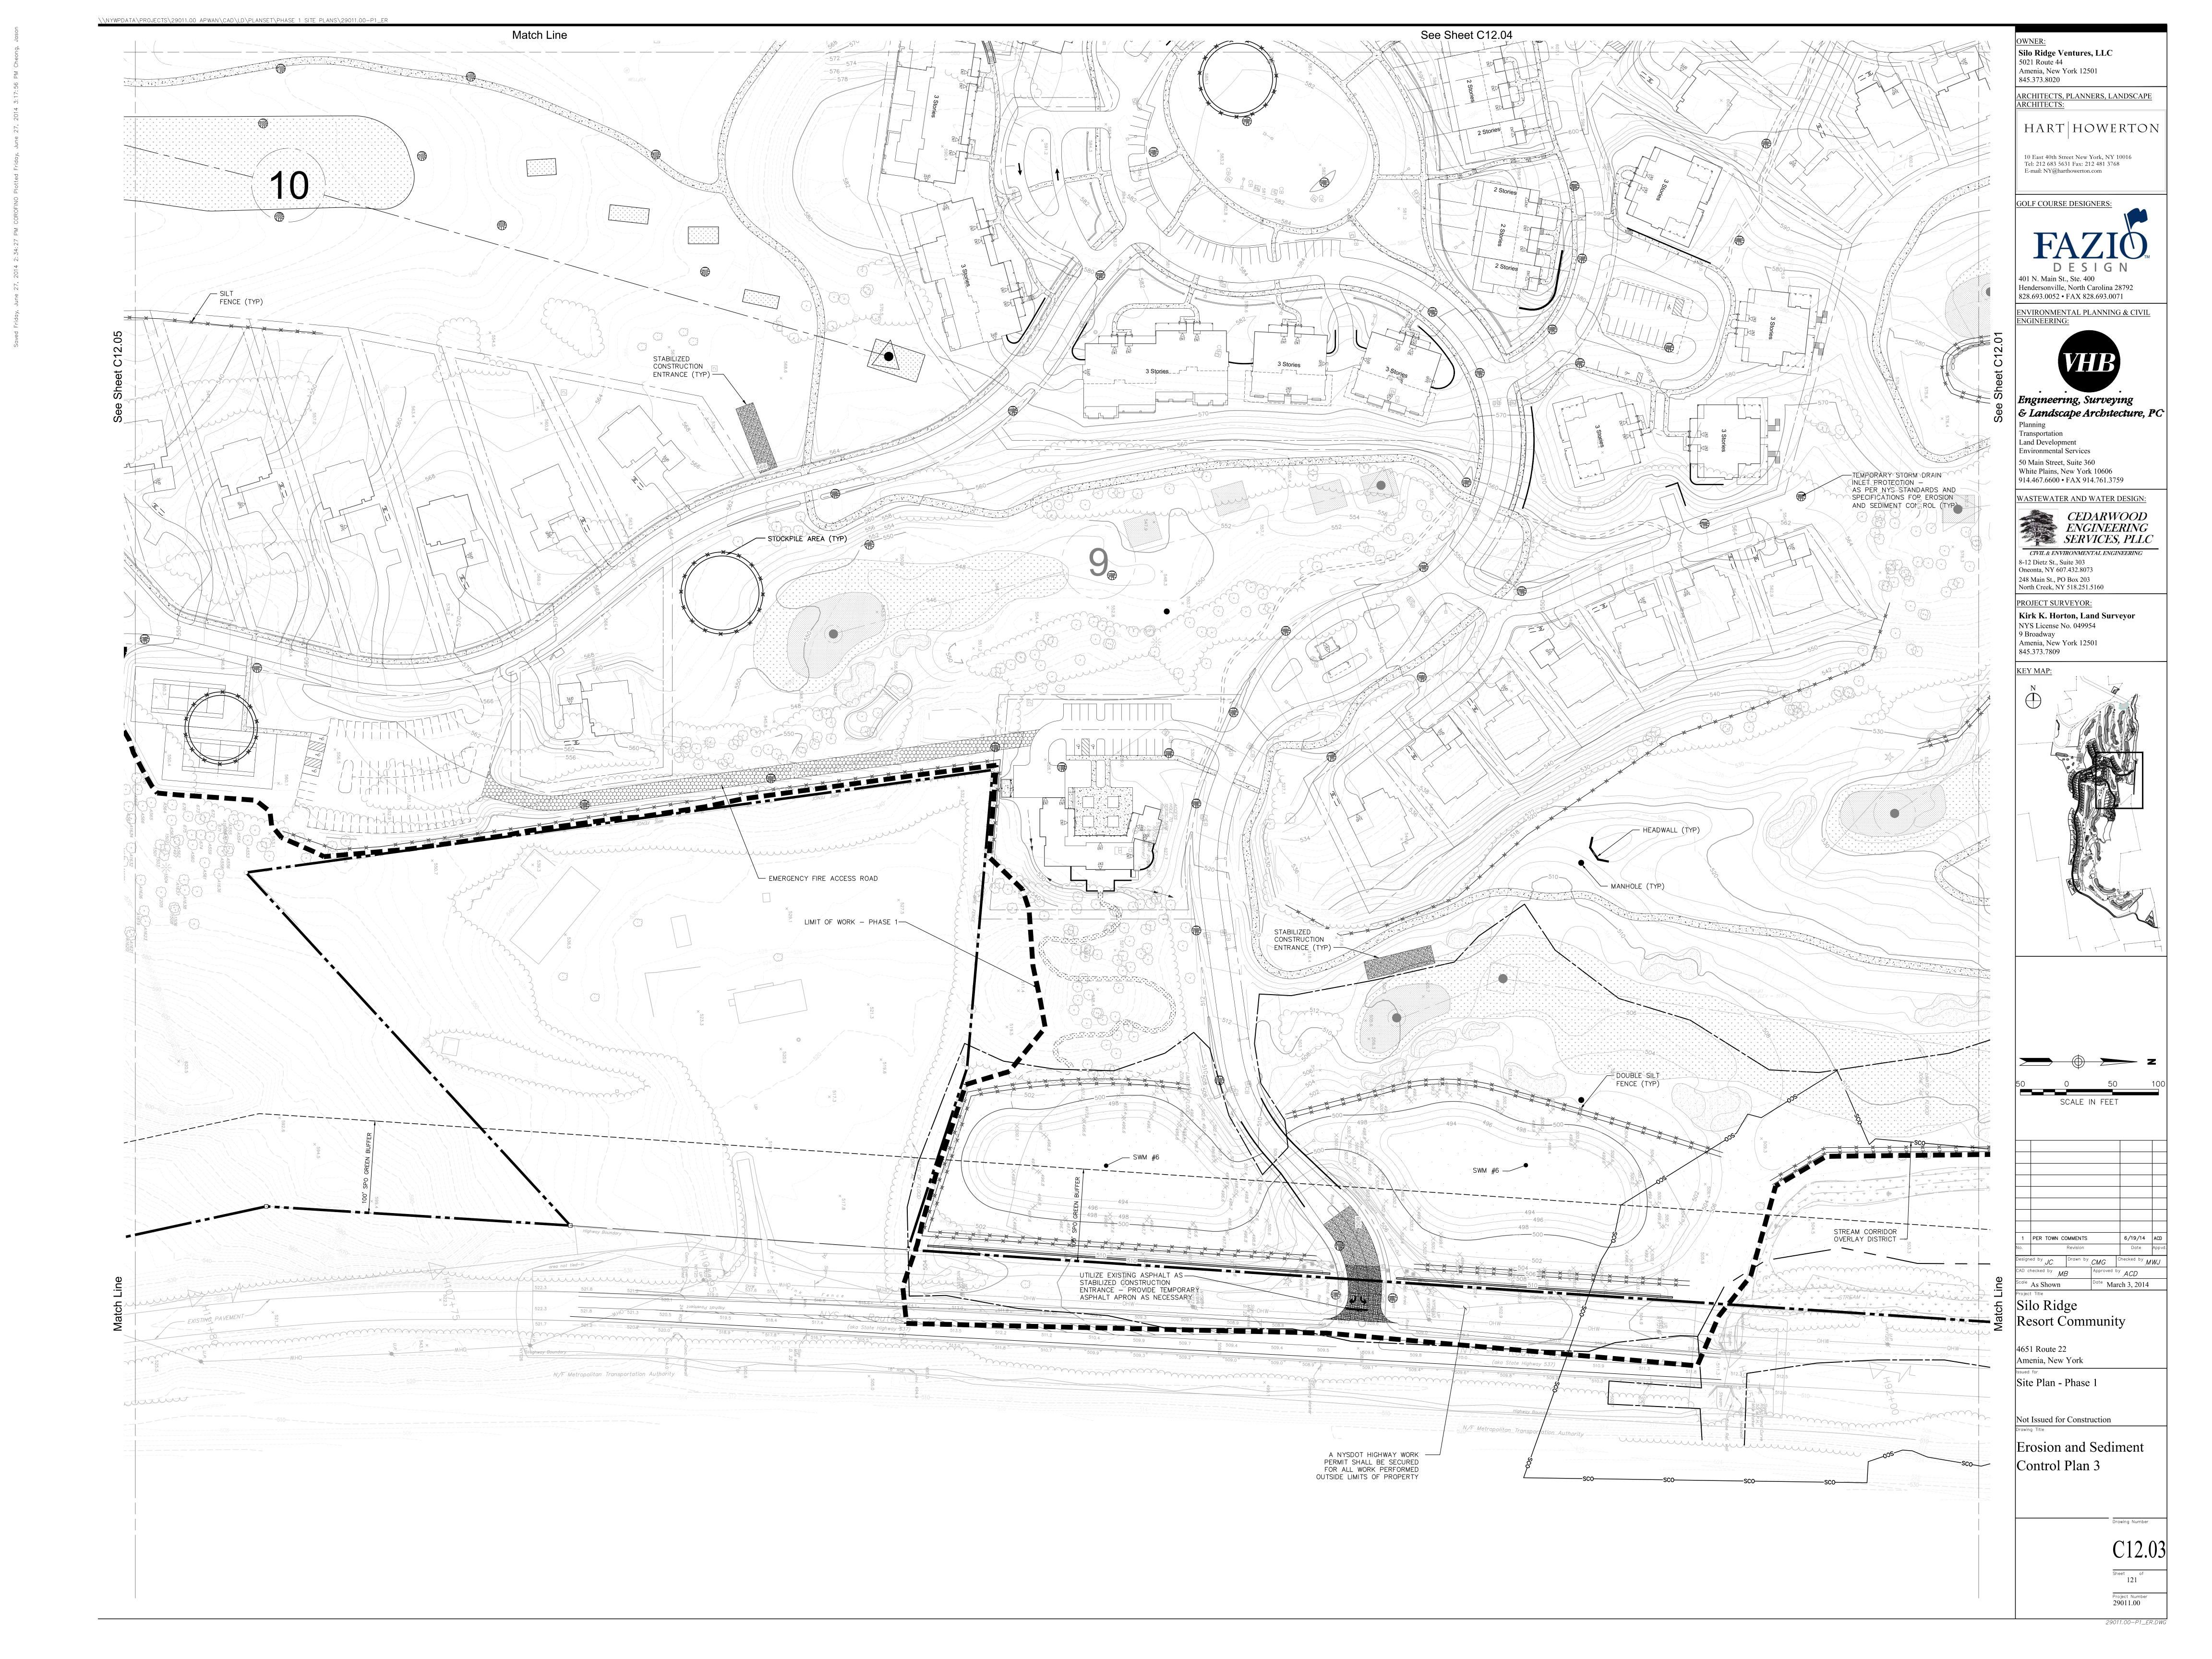




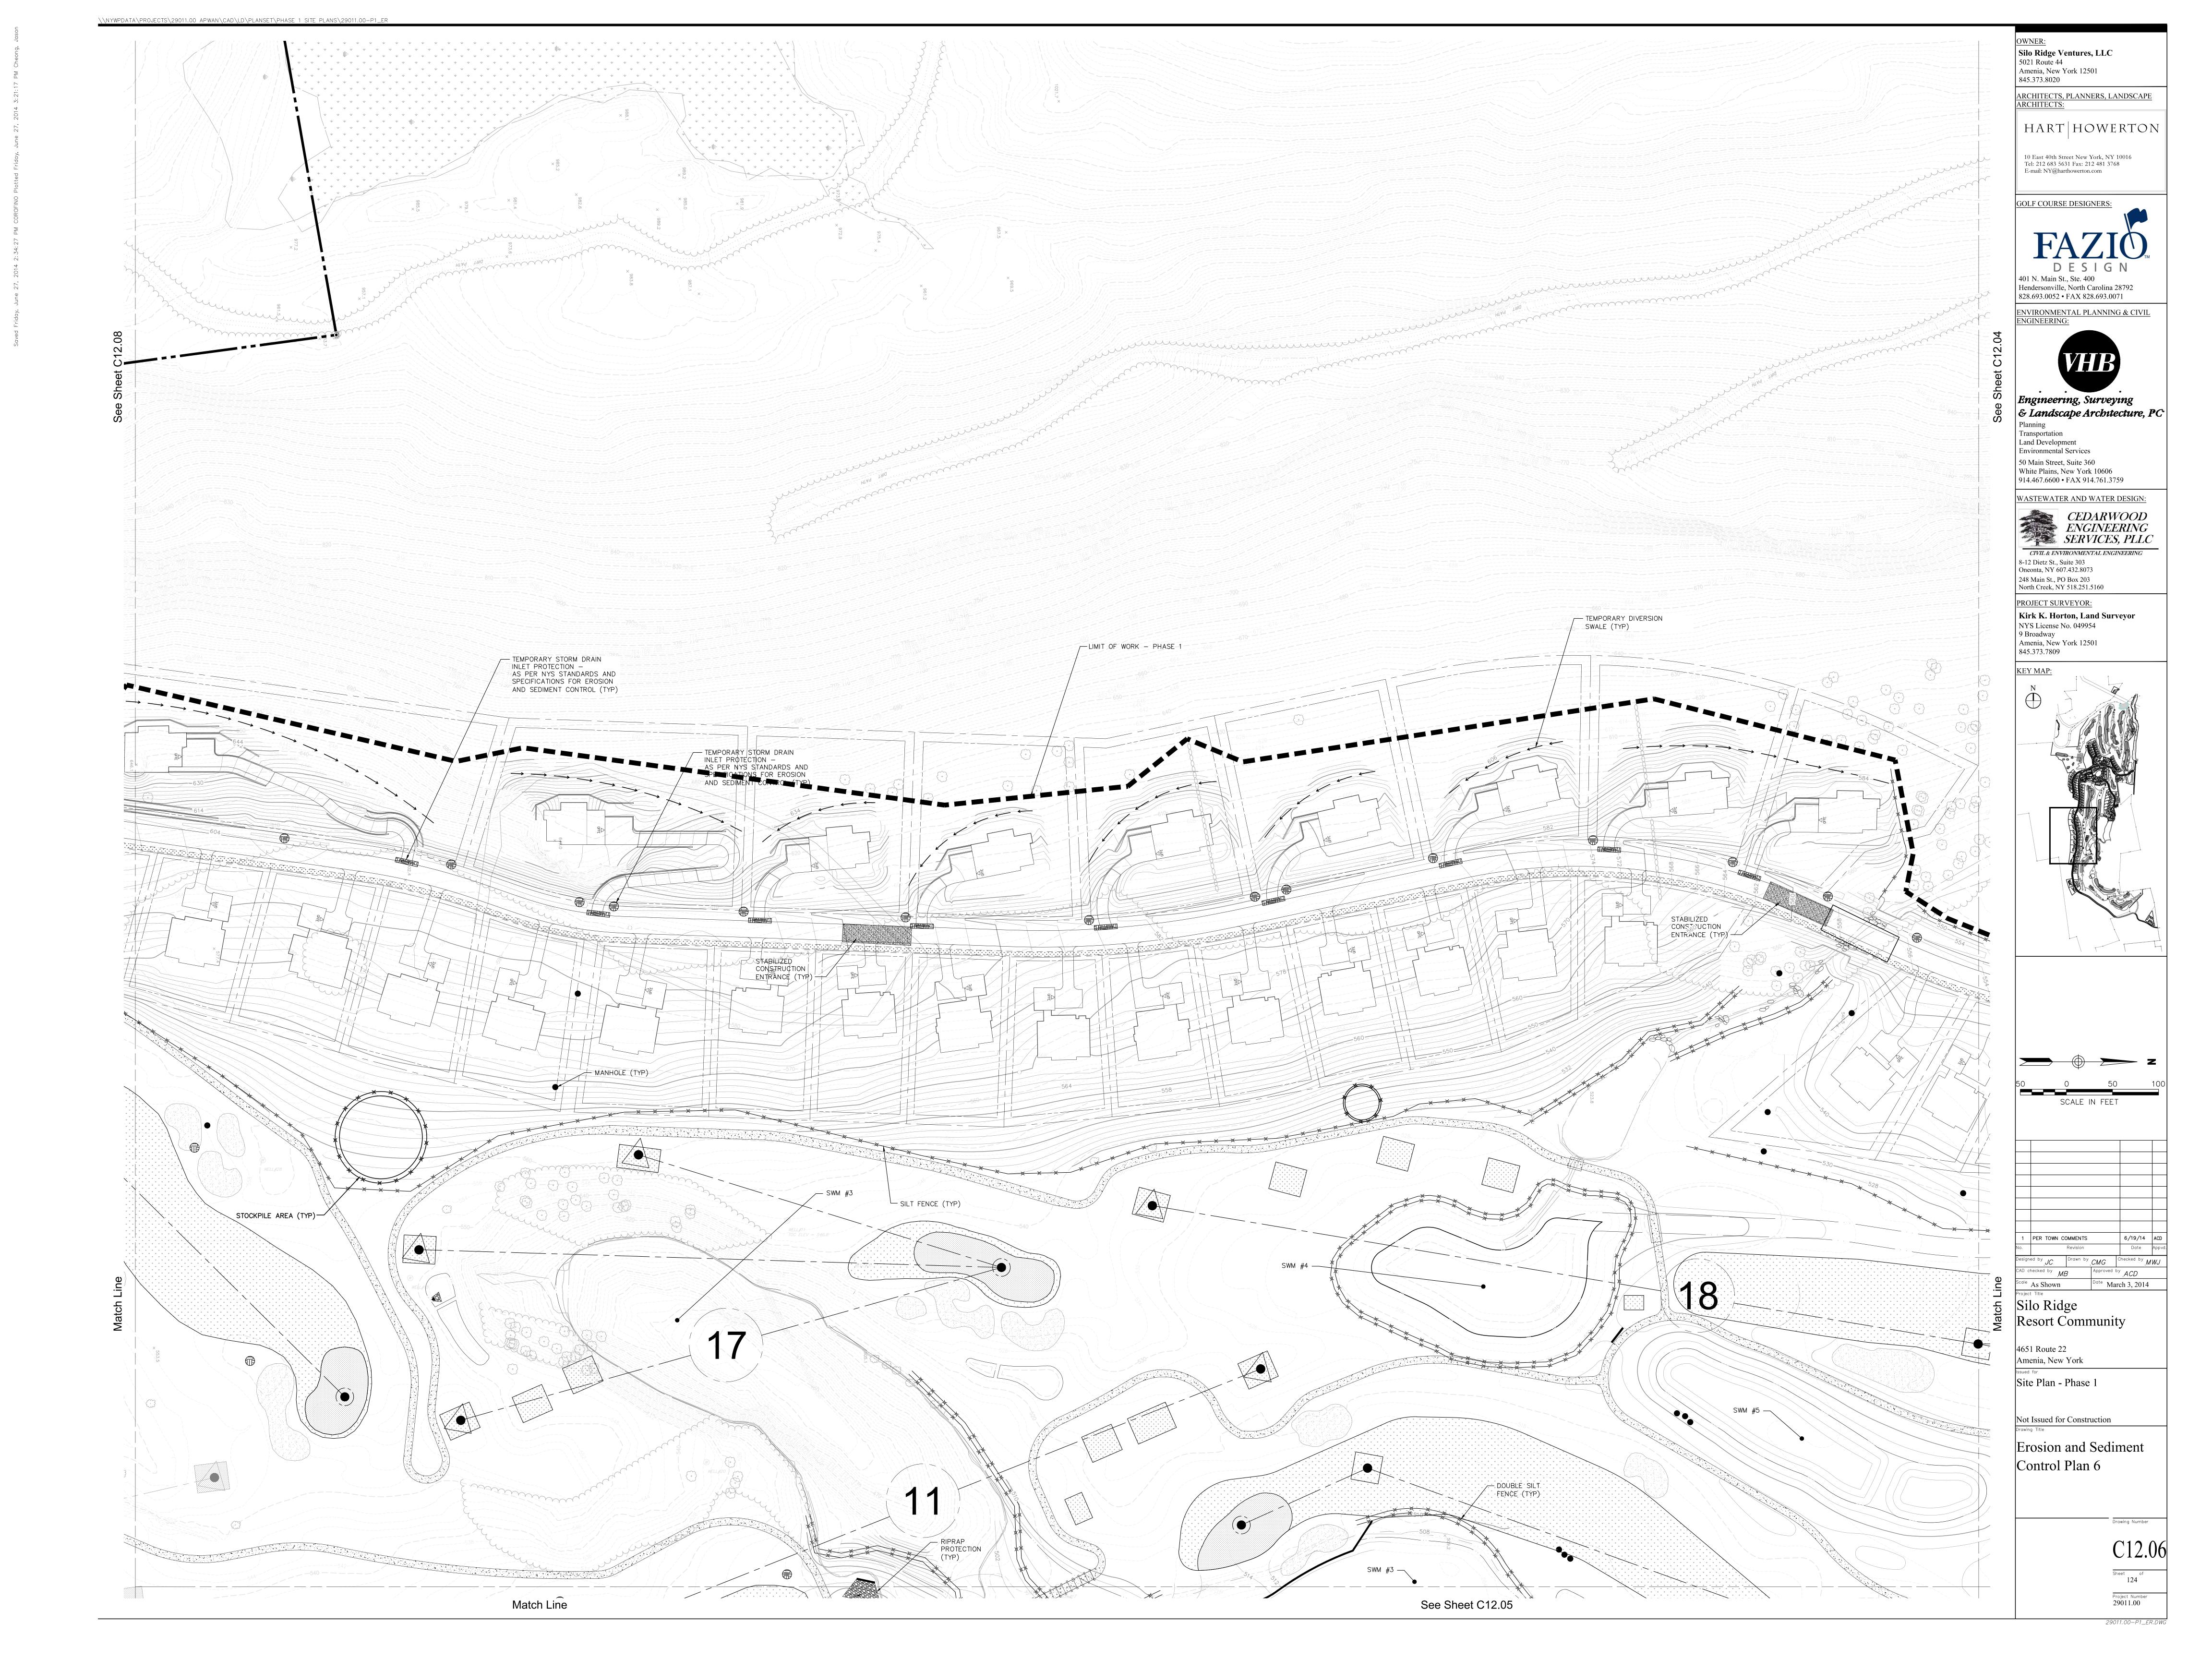

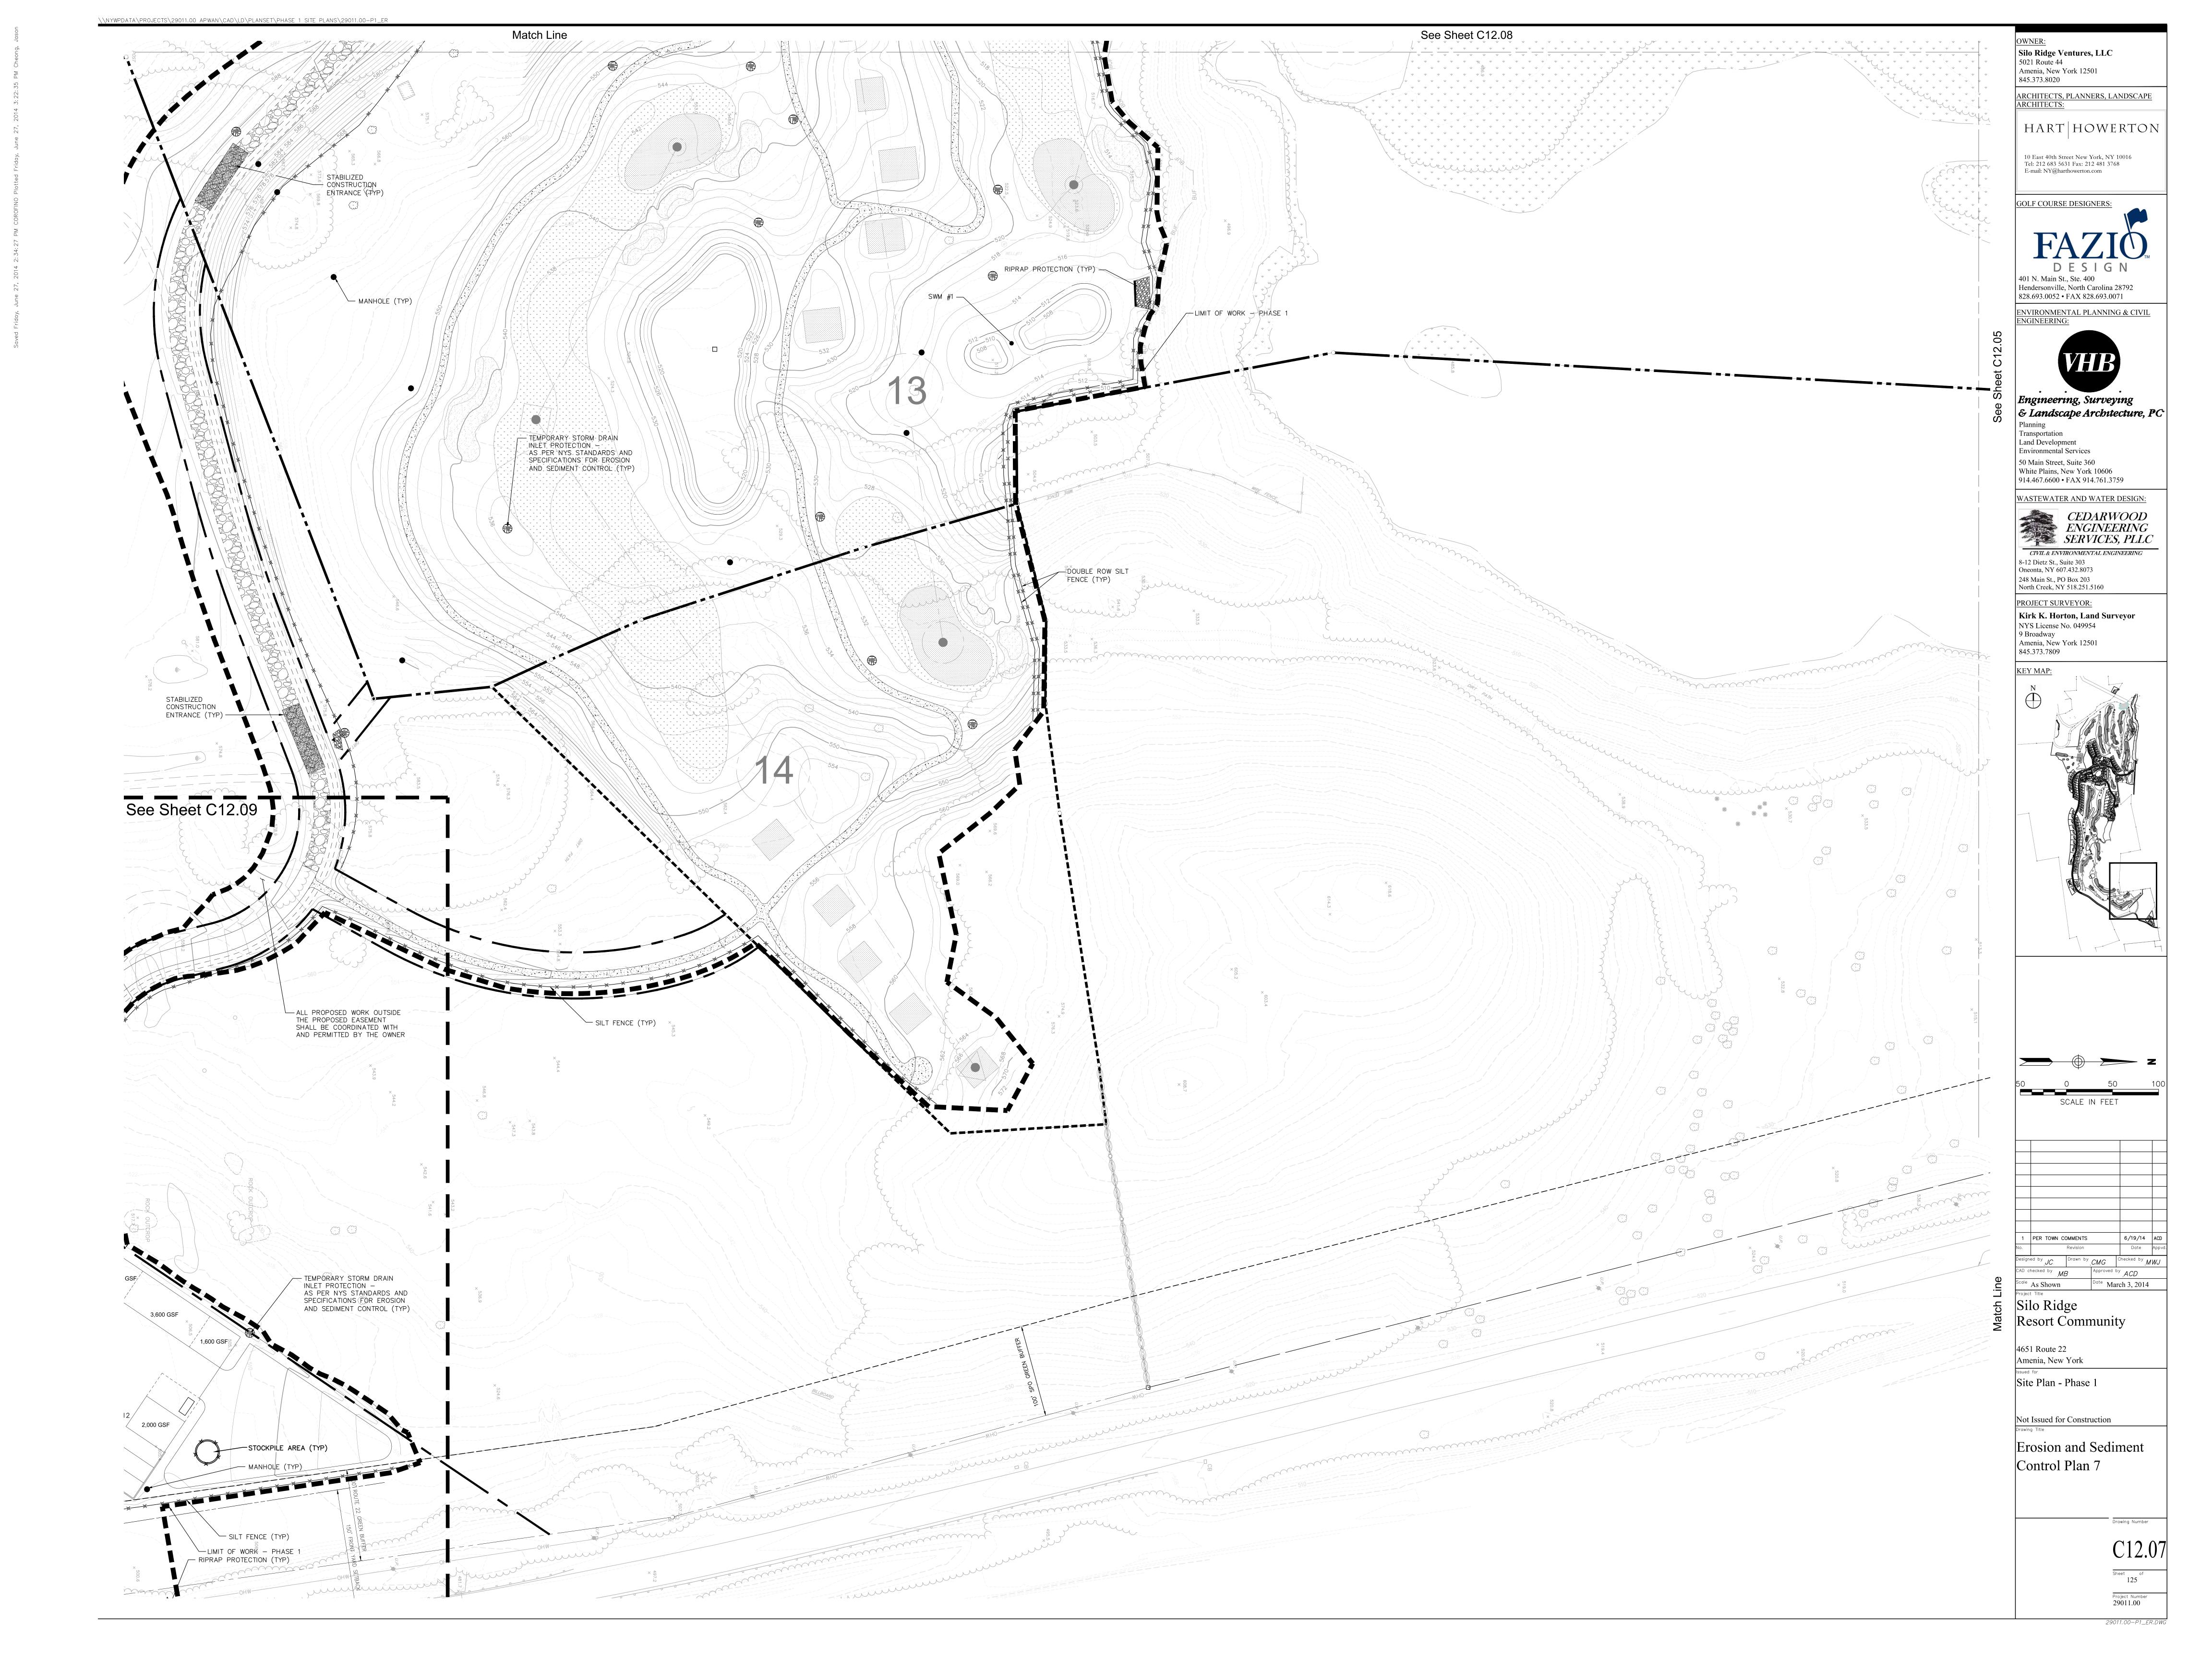


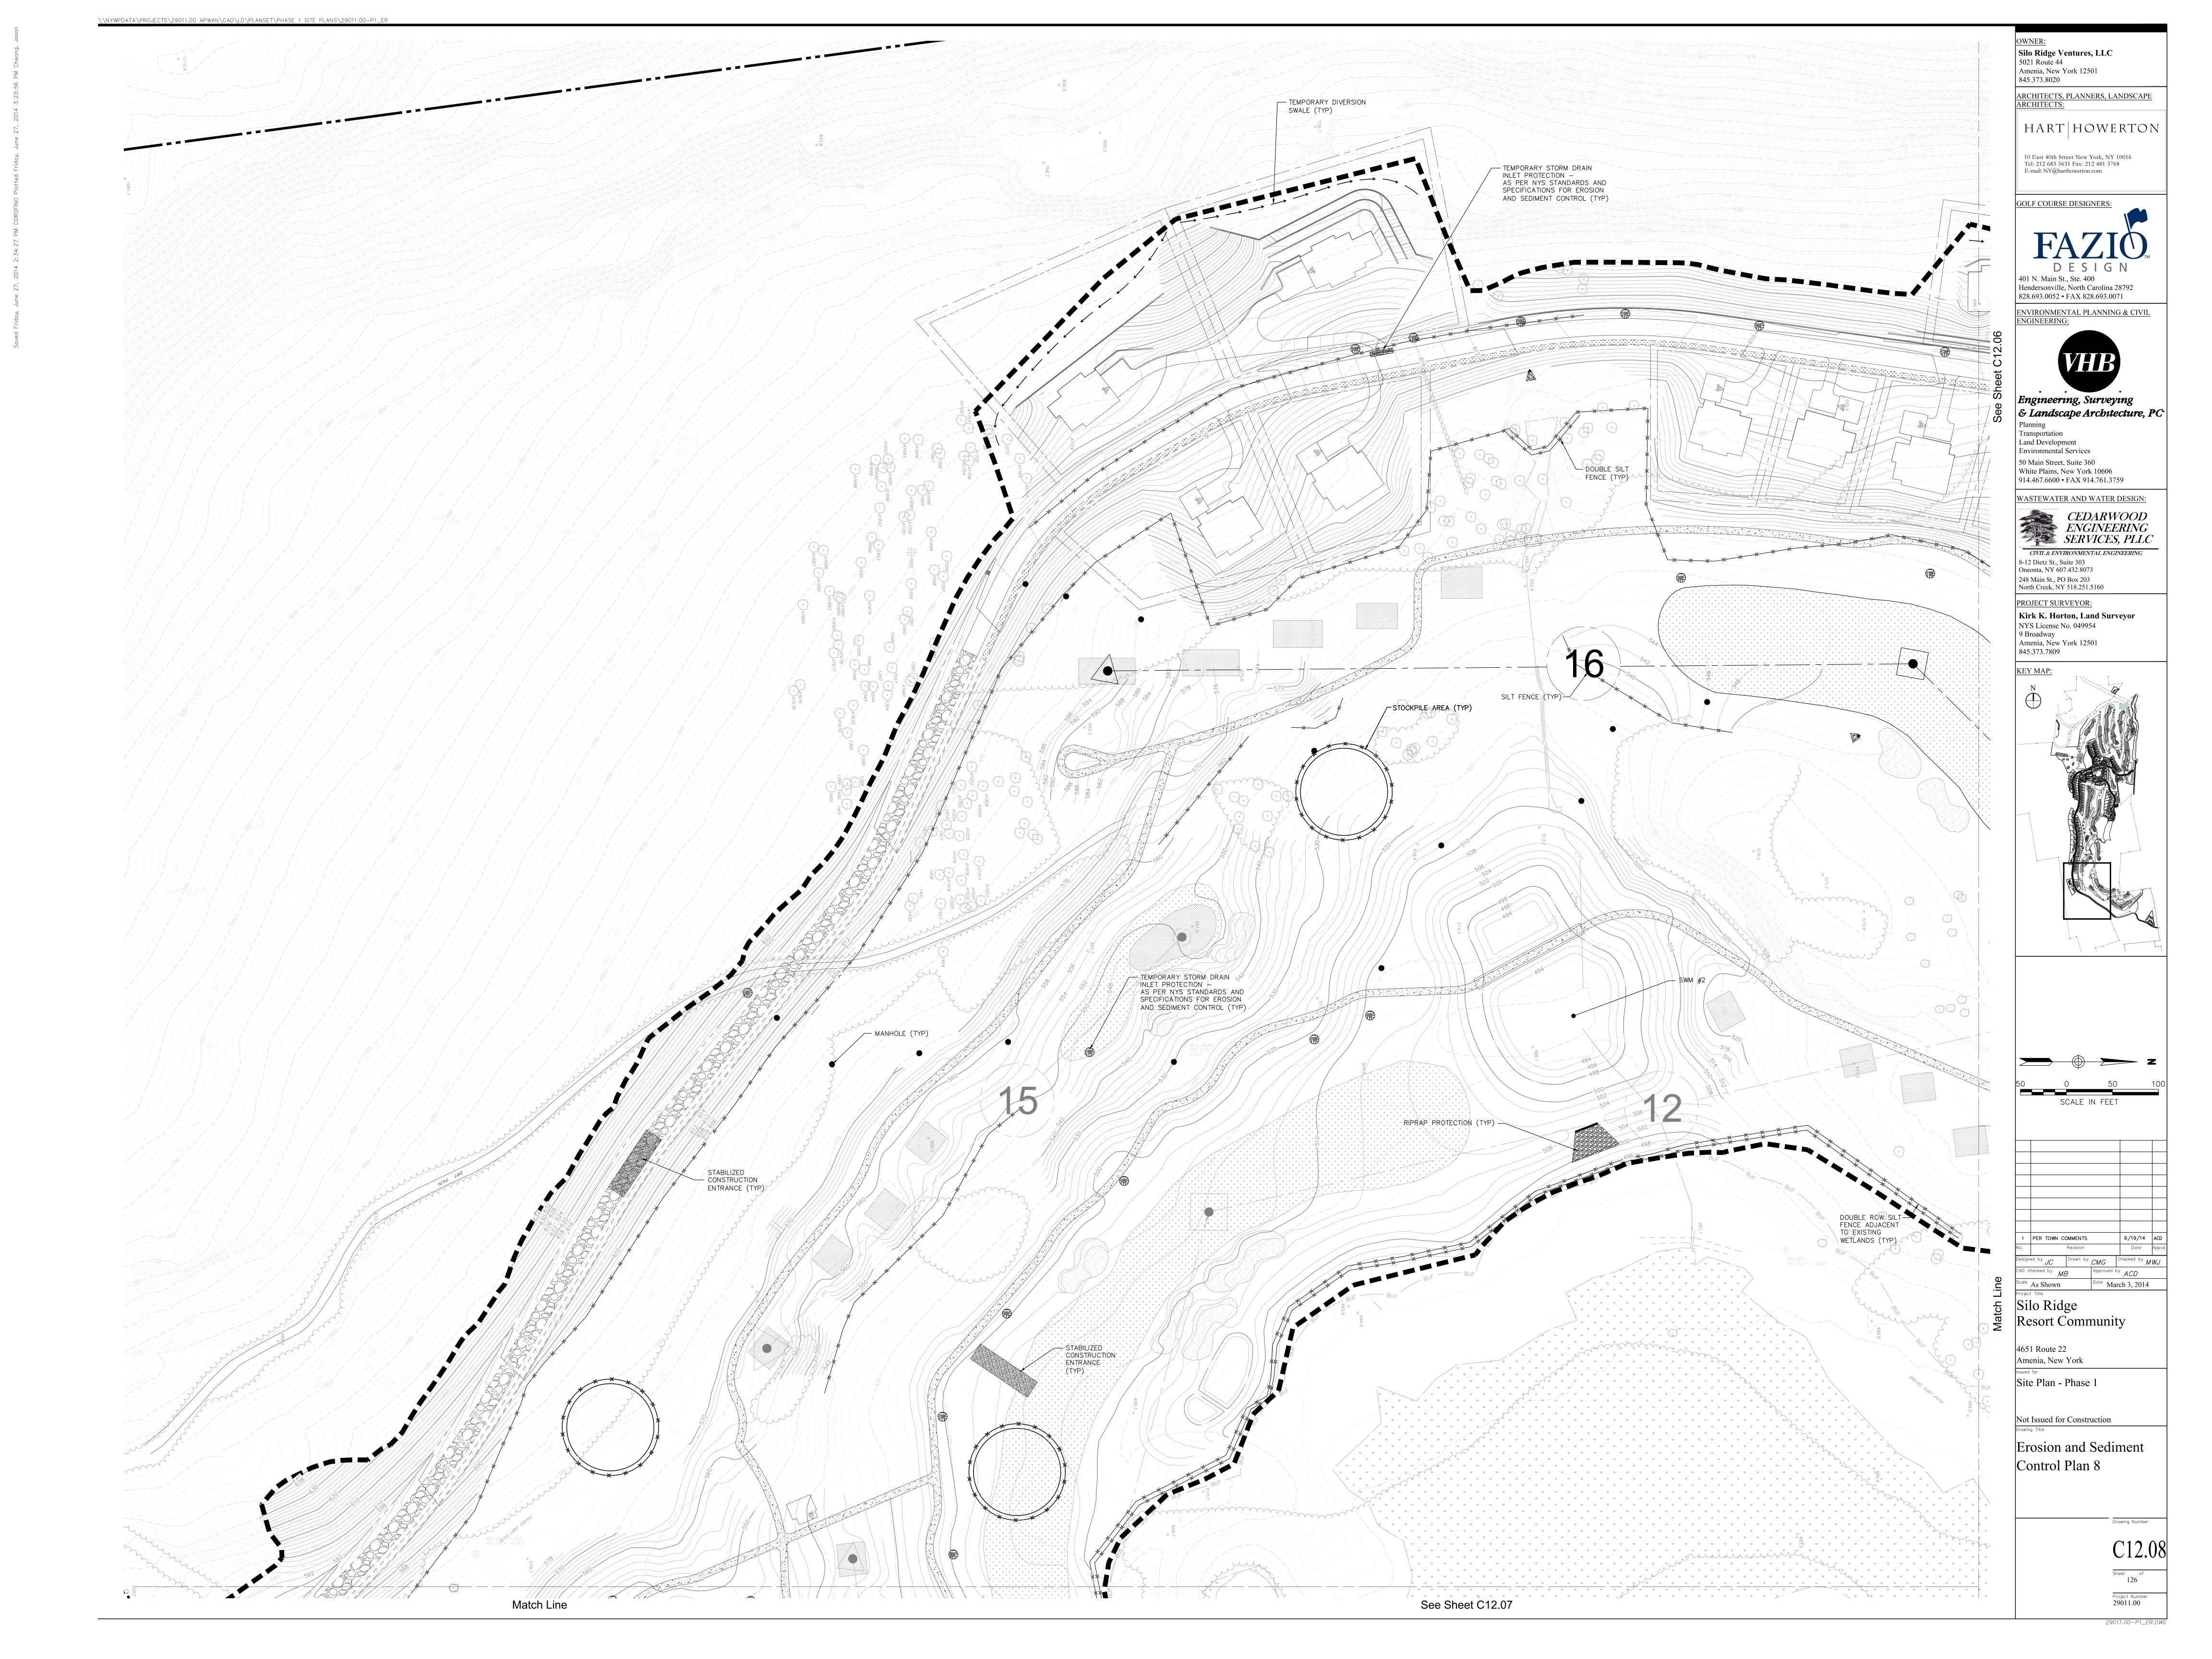

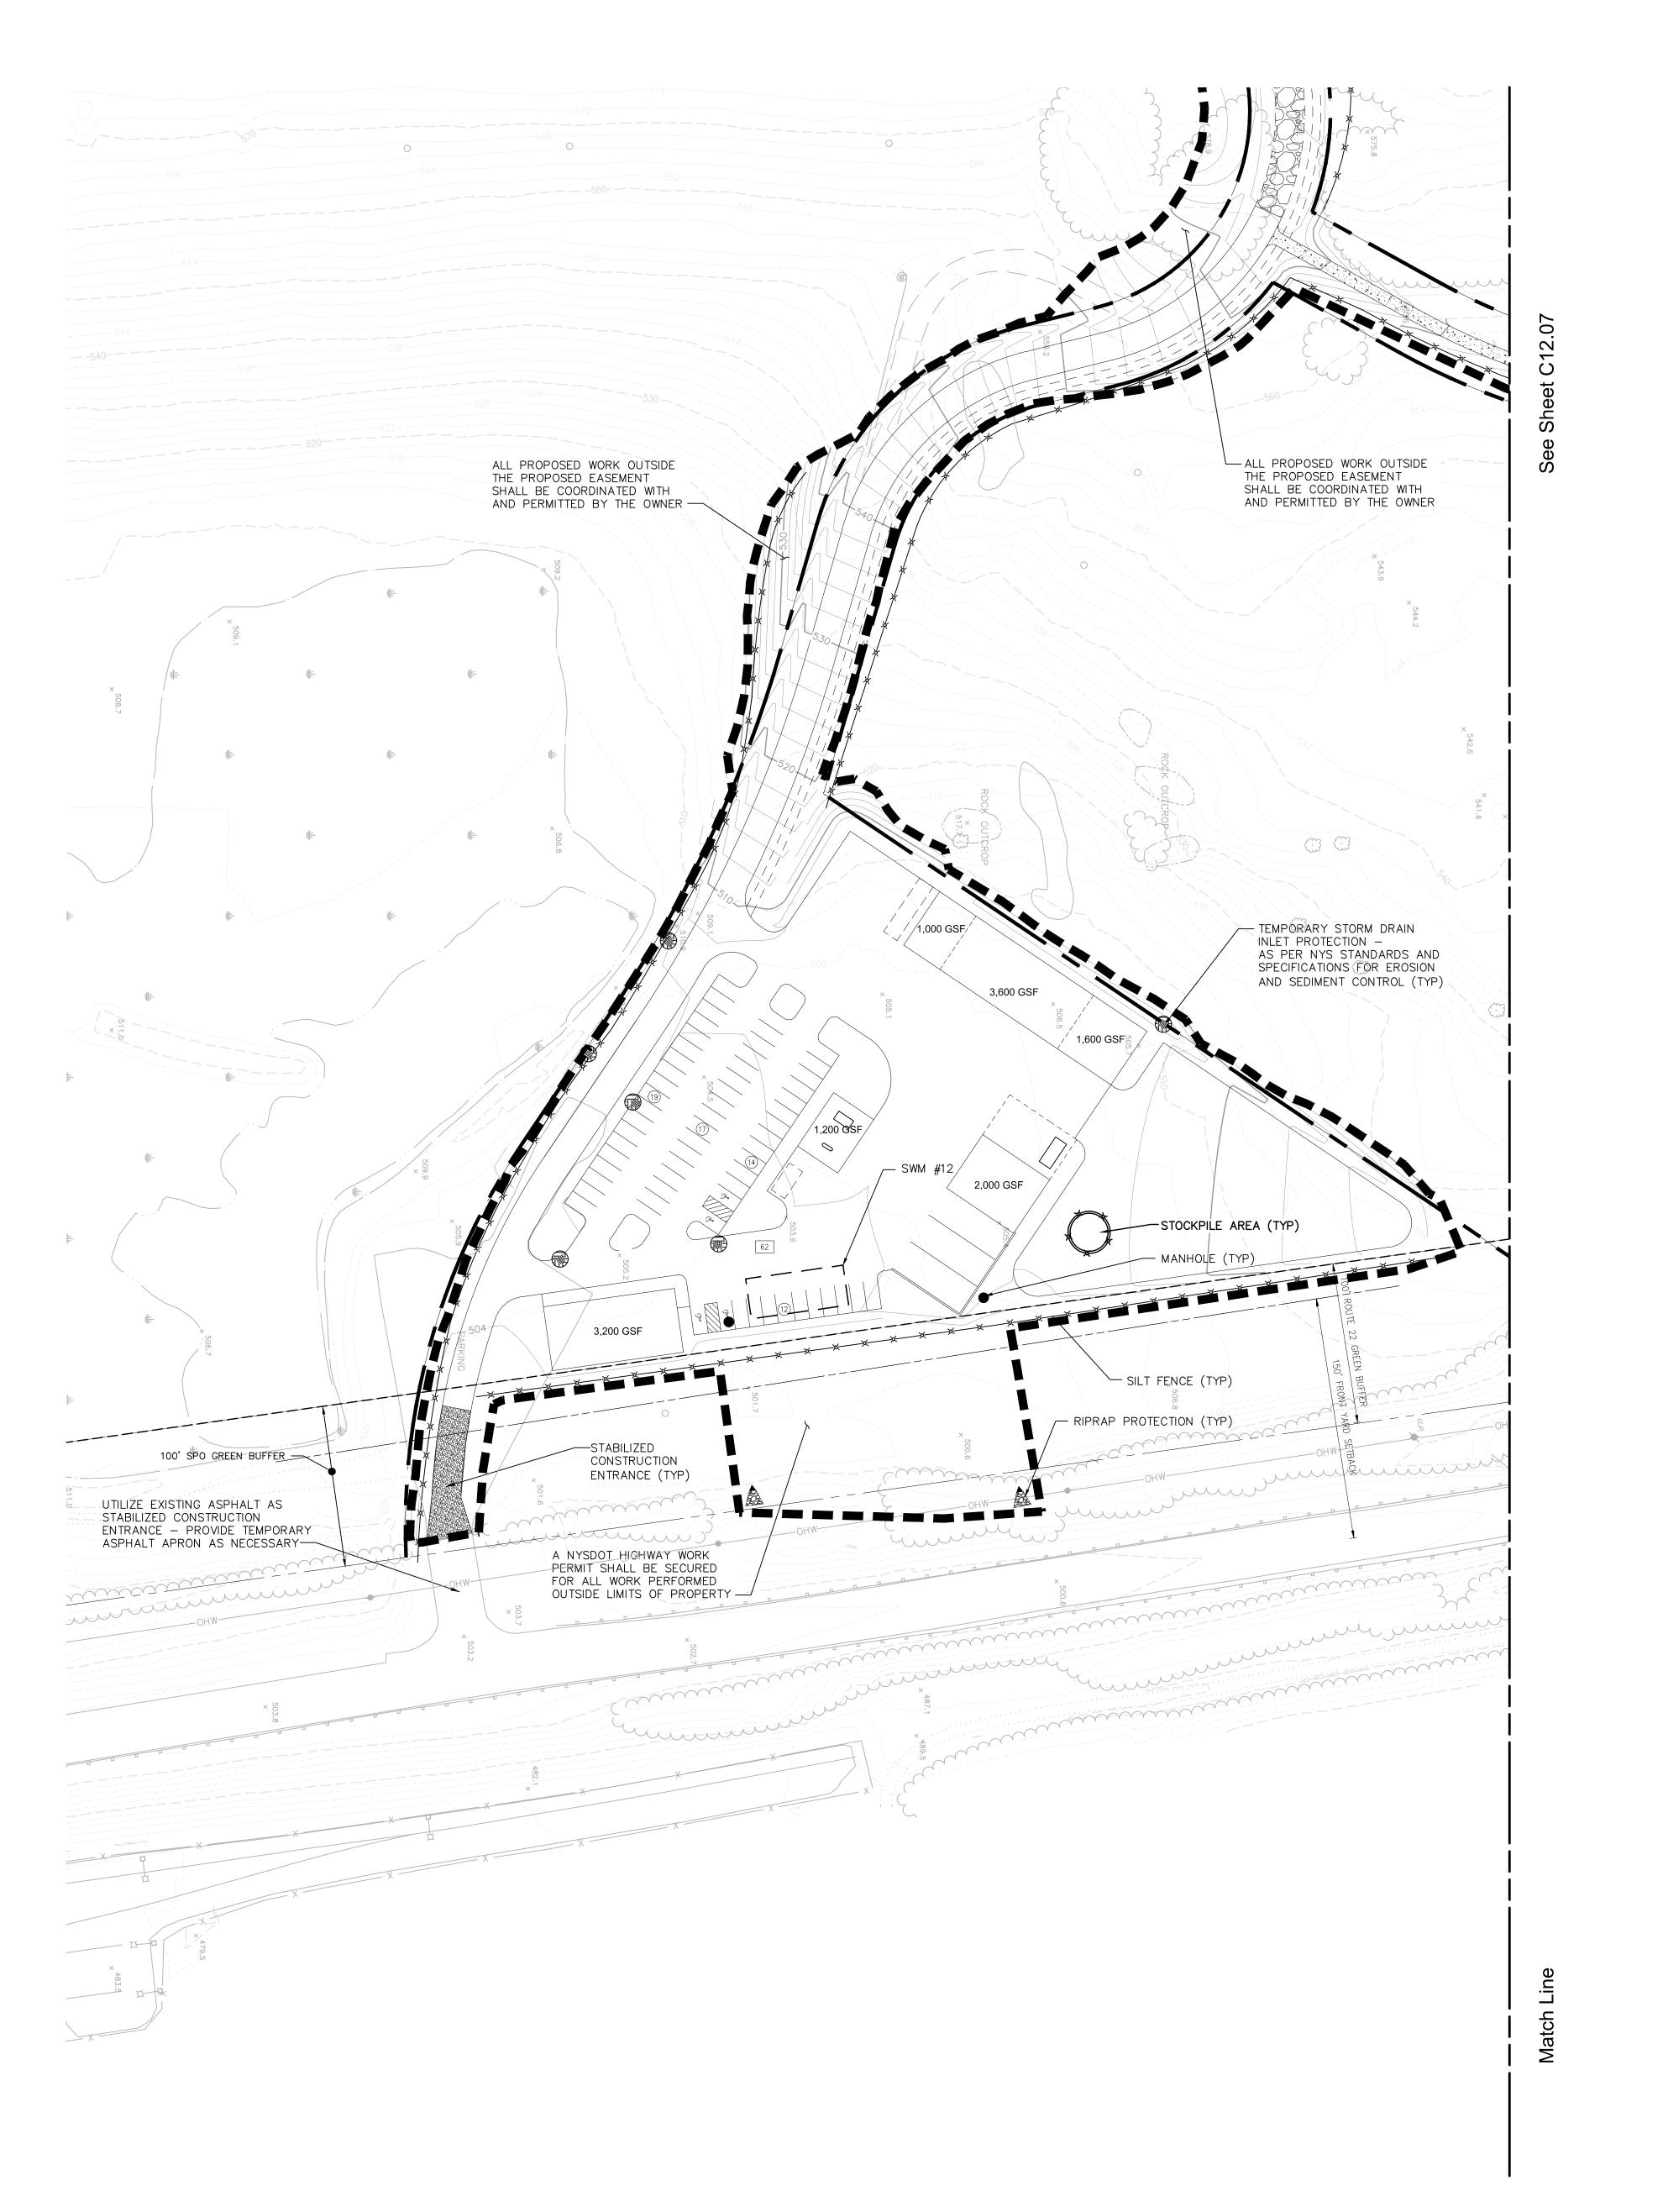

\\NYWPDATA\PROJECTS\29011.00 APWAN\CAD\LD\PLANSET\PHASE 1 SITE PLANS\29011.00-P1_ER

MAINTENANCE FACILITY PLAN

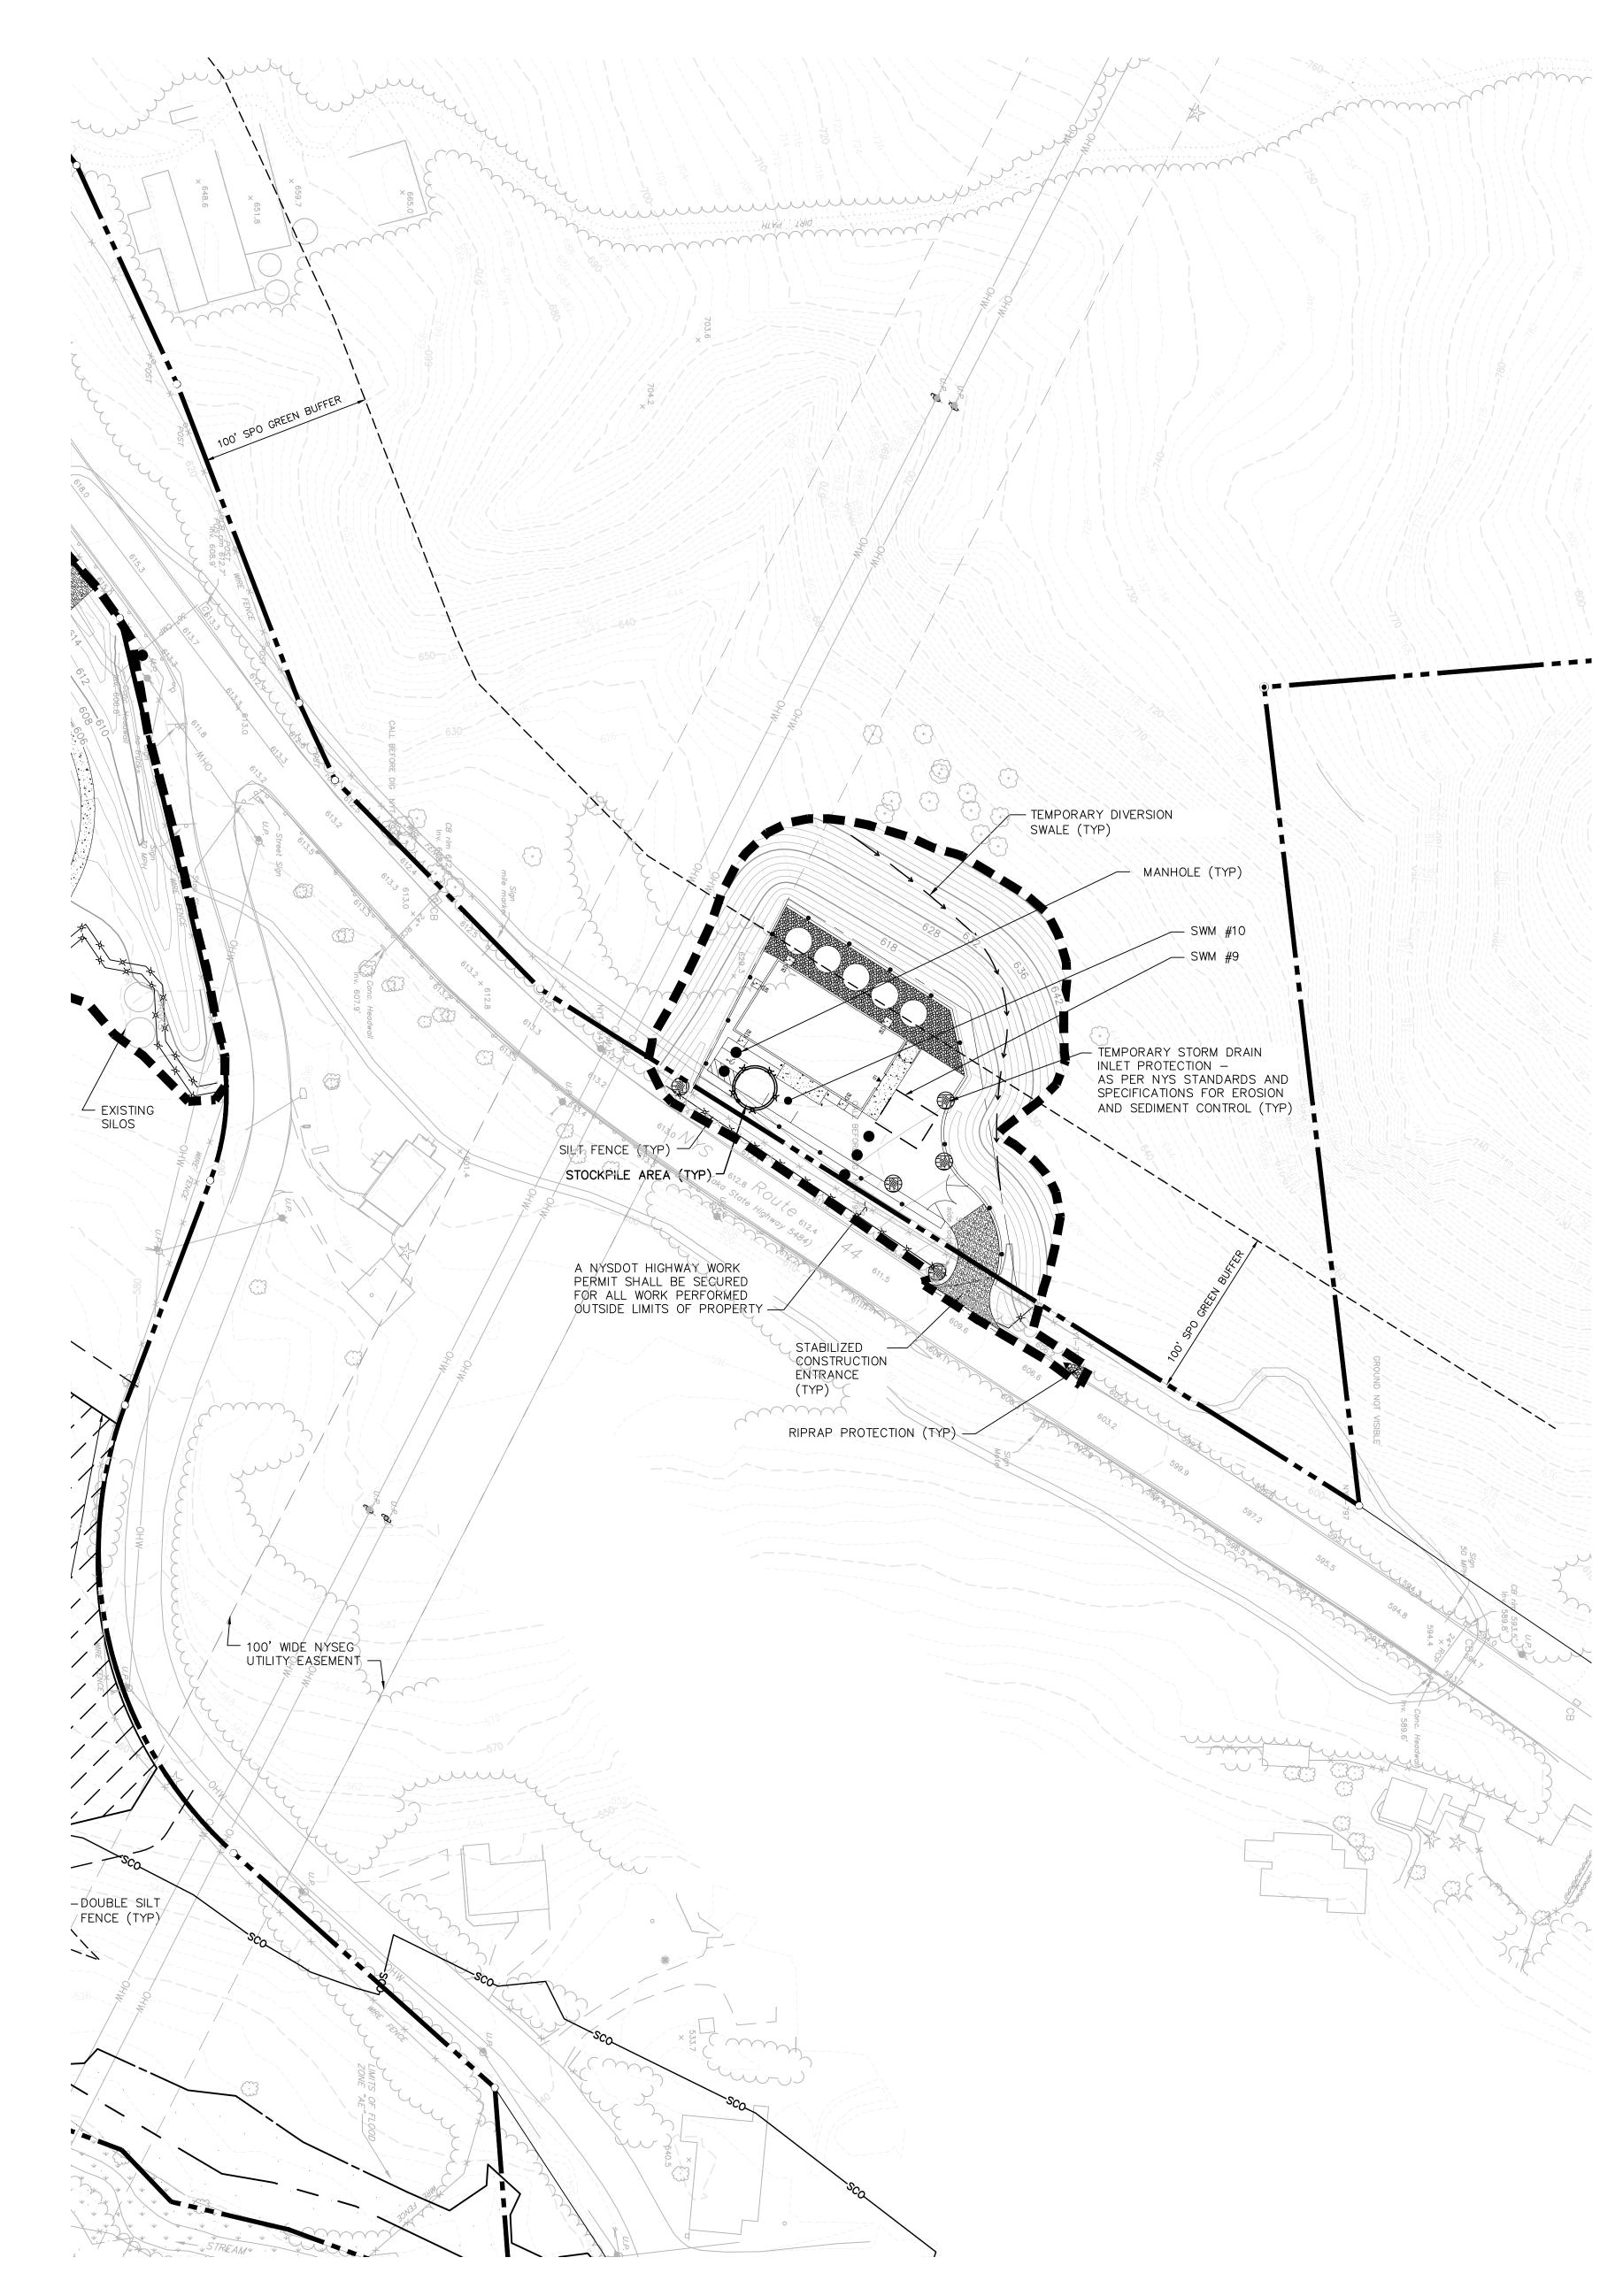

WASTEWATER TREATMENT FACILITY PLAN

OWNER:
Silo Ridge Ventures, LLC
5021 Route 44
Amenia, New York 12501
845.373.8020

ARCHITECTS:

HART HOWERTON

ARCHITECTS, PLANNERS, LANDSCAPE

10 East 40th Street New York, NY 10016 Tel: 212 683 5631 Fax: 212 481 3768 E-mail: NY@harthowerton.com

FAZIO DE SIGNERS:

DESIGN

401 N. Main St., Ste. 400
Hendersonville, North Carolina 28792
828.693.0052 • FAX 828.693.0071

ENVIRONMENTAL PLANNING & CIVIL



Engineering, Surveying
& Landscape Architecture, PC
Planning

Transportation
Land Development
Environmental Services
50 Main Street, Suite 360
White Plains, New York 10606
914.467.6600 • FAX 914.761.3759

WASTEWATER AND WATER DESIGN:


CEDARWOOD
ENGINEERING
SERVICES, PLLC


CIVIL & ENVIRONMENTAL ENGINEERING
8-12 Dietz St., Suite 303
Oneonta, NY 607.432.8073

248 Main St., PO Box 203
North Creek, NY 518.251.5160

PROJECT SURVEYOR:

Kirk K. Horton, Land Surveyor
NYS License No. 049954
9 Broadway
Amenia, New York 12501

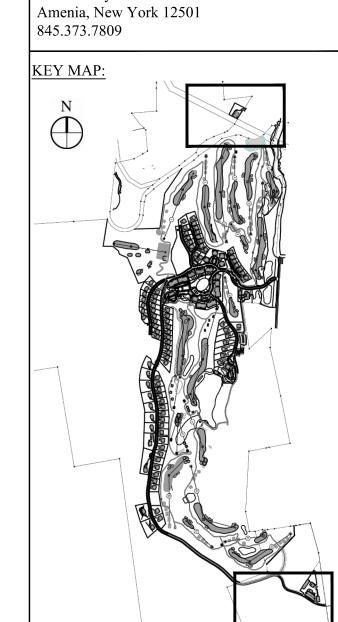

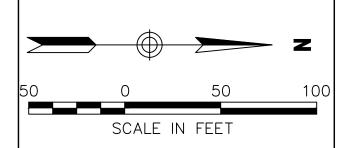

No. Revision Date Appv

Designed by .JC Drawn by .CMG Checked by .MWJ

CAD checked by .MB Approved by .ACD

Scale As Shown Date June 19, 2014

Silo Ridge
Resort Community

Amenia, New York

Issued for

Site Plan - Phase 1

Not Issued for Construction

Drawing Title

Erosions and Sediment Control Plan 9

Sheet of 127
Project Number 29011.00

20011.00 20011.00_D1 FP.DI