


KEY PLAN



PLANTING PLAN ENLARGEMENT

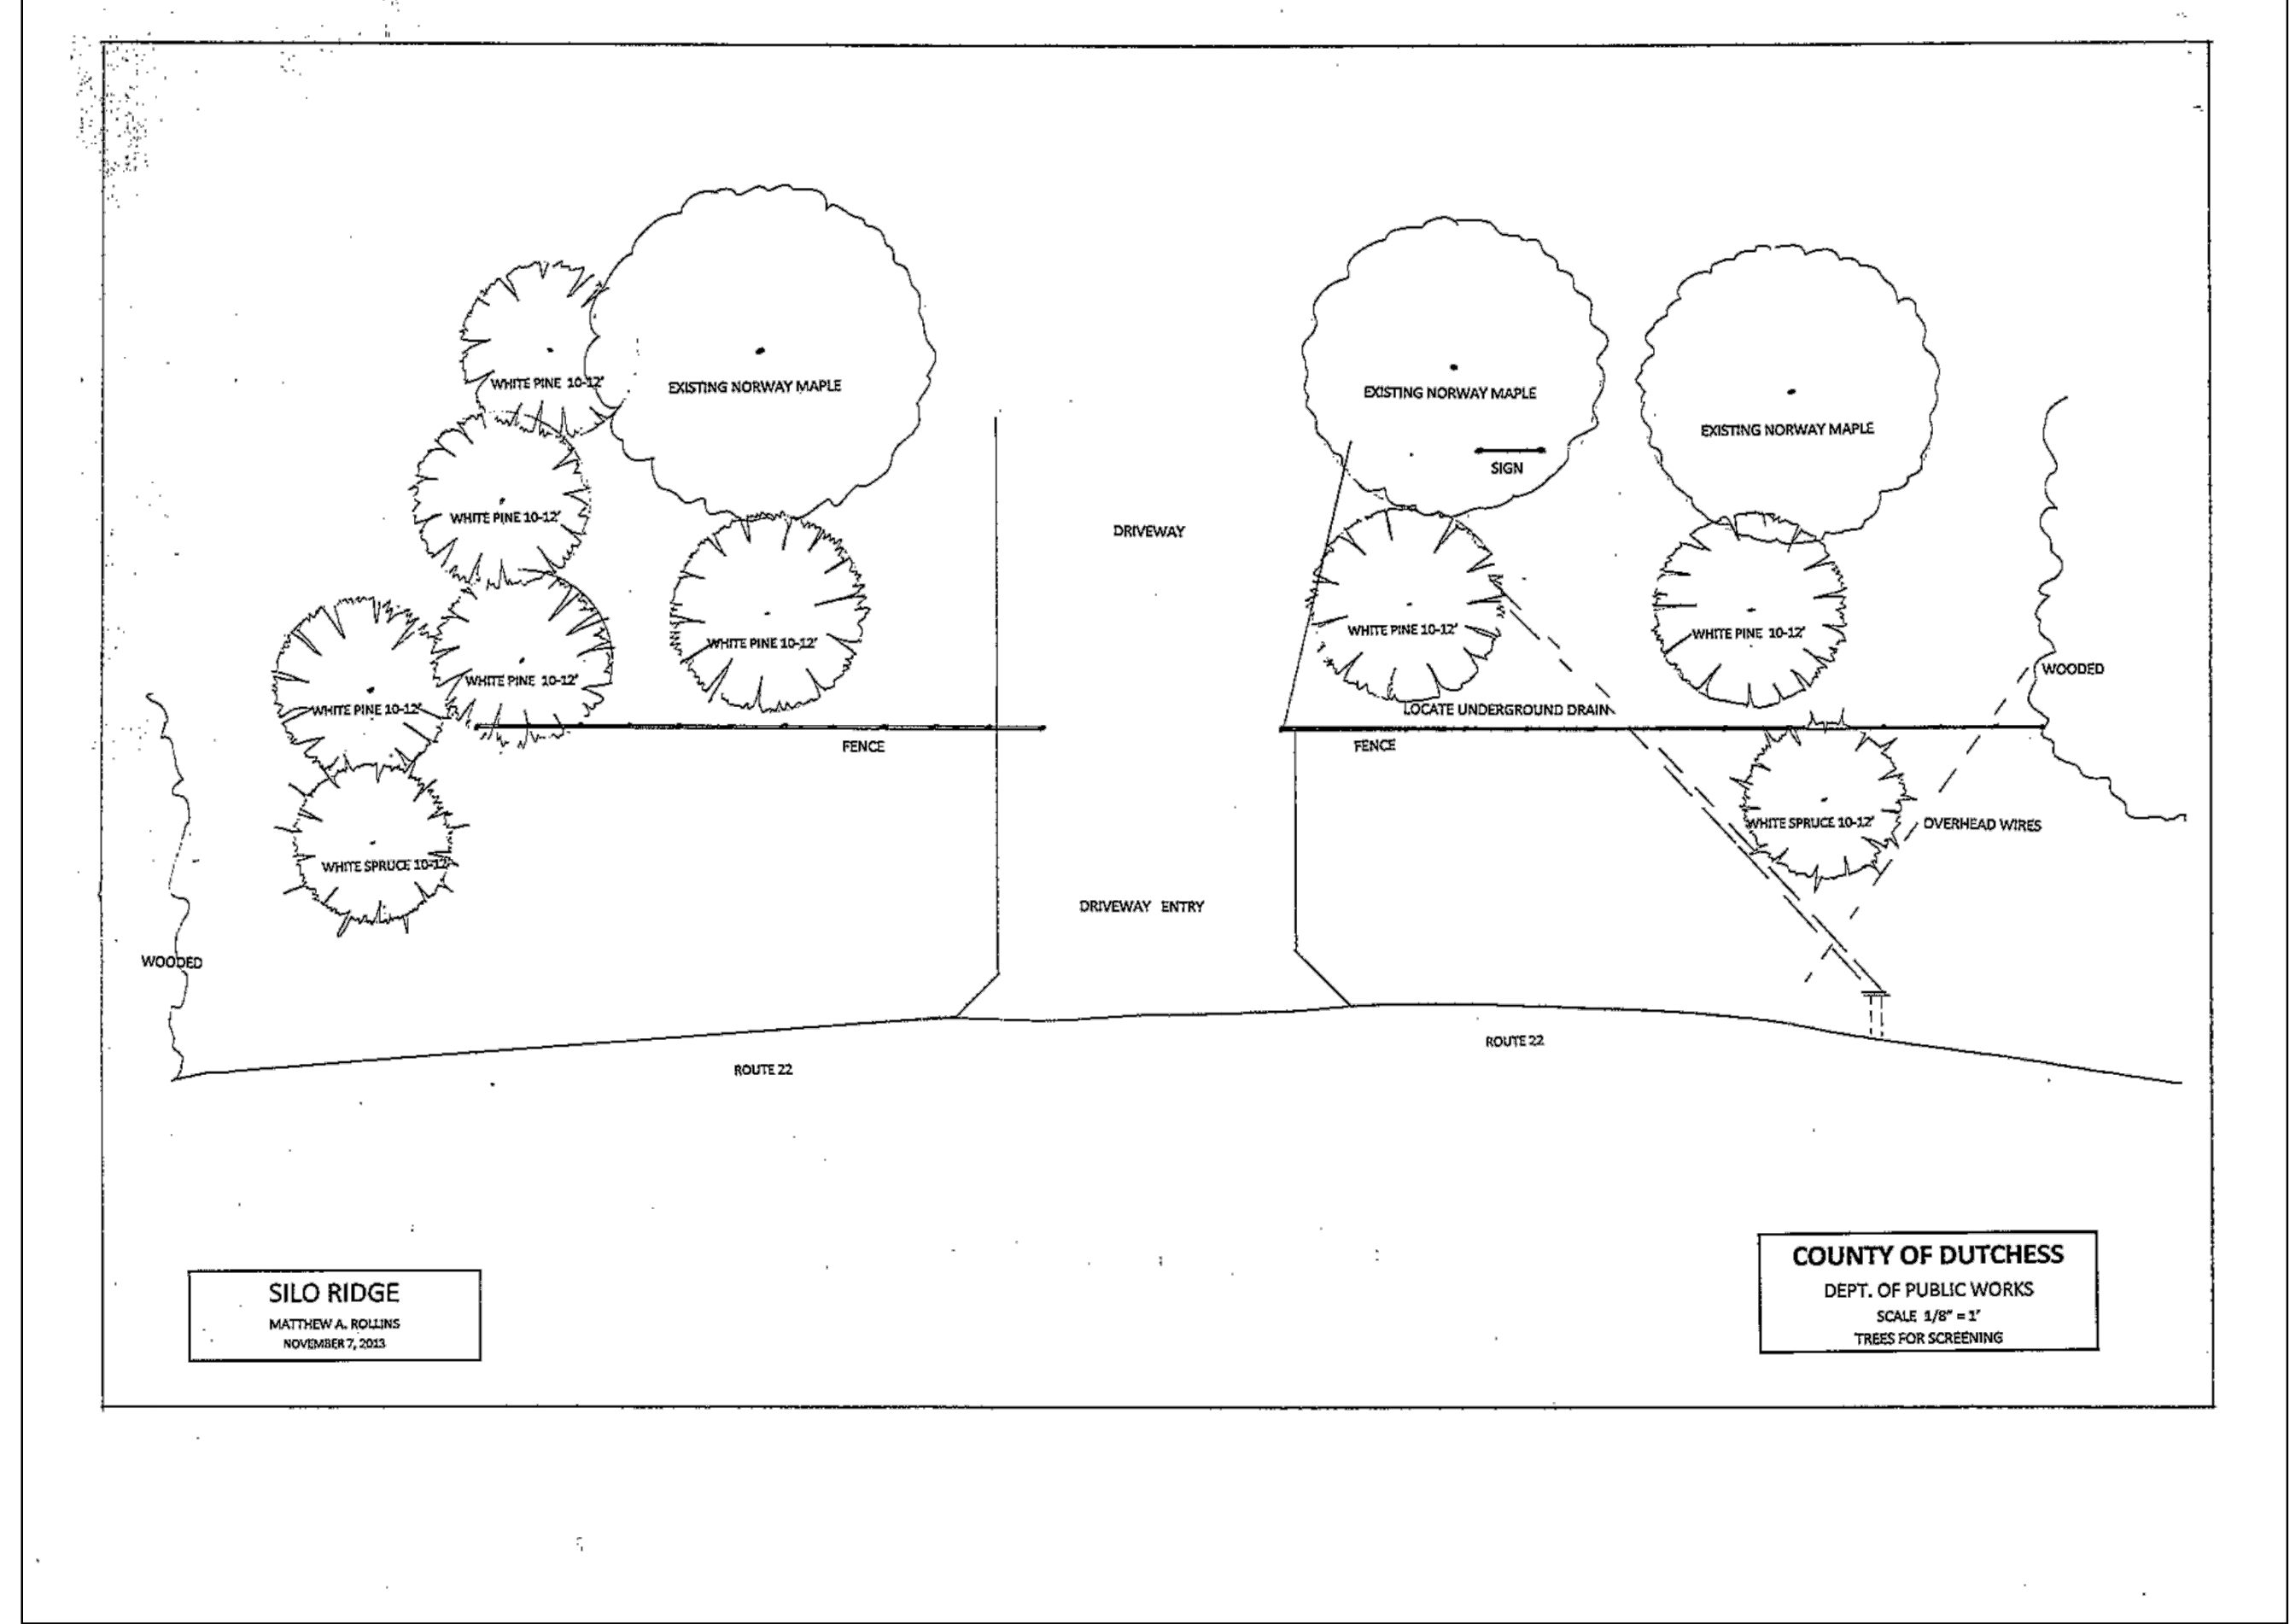

SILO RIDGE
MATTHEW A. ROBUS
REGISTERED L.S.D.

COUNTY OF DUTCHESS
DEPT. OF PUBLIC WORKS
SCALE 1/8" = 1'-0"
THIS IS FOR SCREENING

- NOTES:
 1. NOT TO SCALE
 2. PLAN SHOWN FOR REFERENCE ONLY.
 REFER TO DUTCHESS COUNTY DEPT. OF PUBLIC WORKS FOR MORE INFORMATION.

NOT FOR CONSTRUCTION
PLANTING PLAN
OFF SITE SCREENING
IMPROVEMENTS

PROJECT #: 13-507
DRAWN BY: JPS
CHECKED BY: MSB
DRAWING NO: L3.09

SILO RIDGE
PHASE 1 SITE PLAN SUBMISSION
Armenia, New York
Dutchess County

DATE ISSUED
03/09/2014 PH 1 SITE PLAN
02/12/2014 SITE PLAN REV
01/19/2014 SITE PLAN REV

REVISIONS		
NO.	DATE	ISSUE

HART HOWERTON
10 Erie Ave., Suite 200, Newburgh, NY 12550
TEL: 212.682.5431 Fax: 212.682.1748
E-mail: NY@hart-howerton.com