


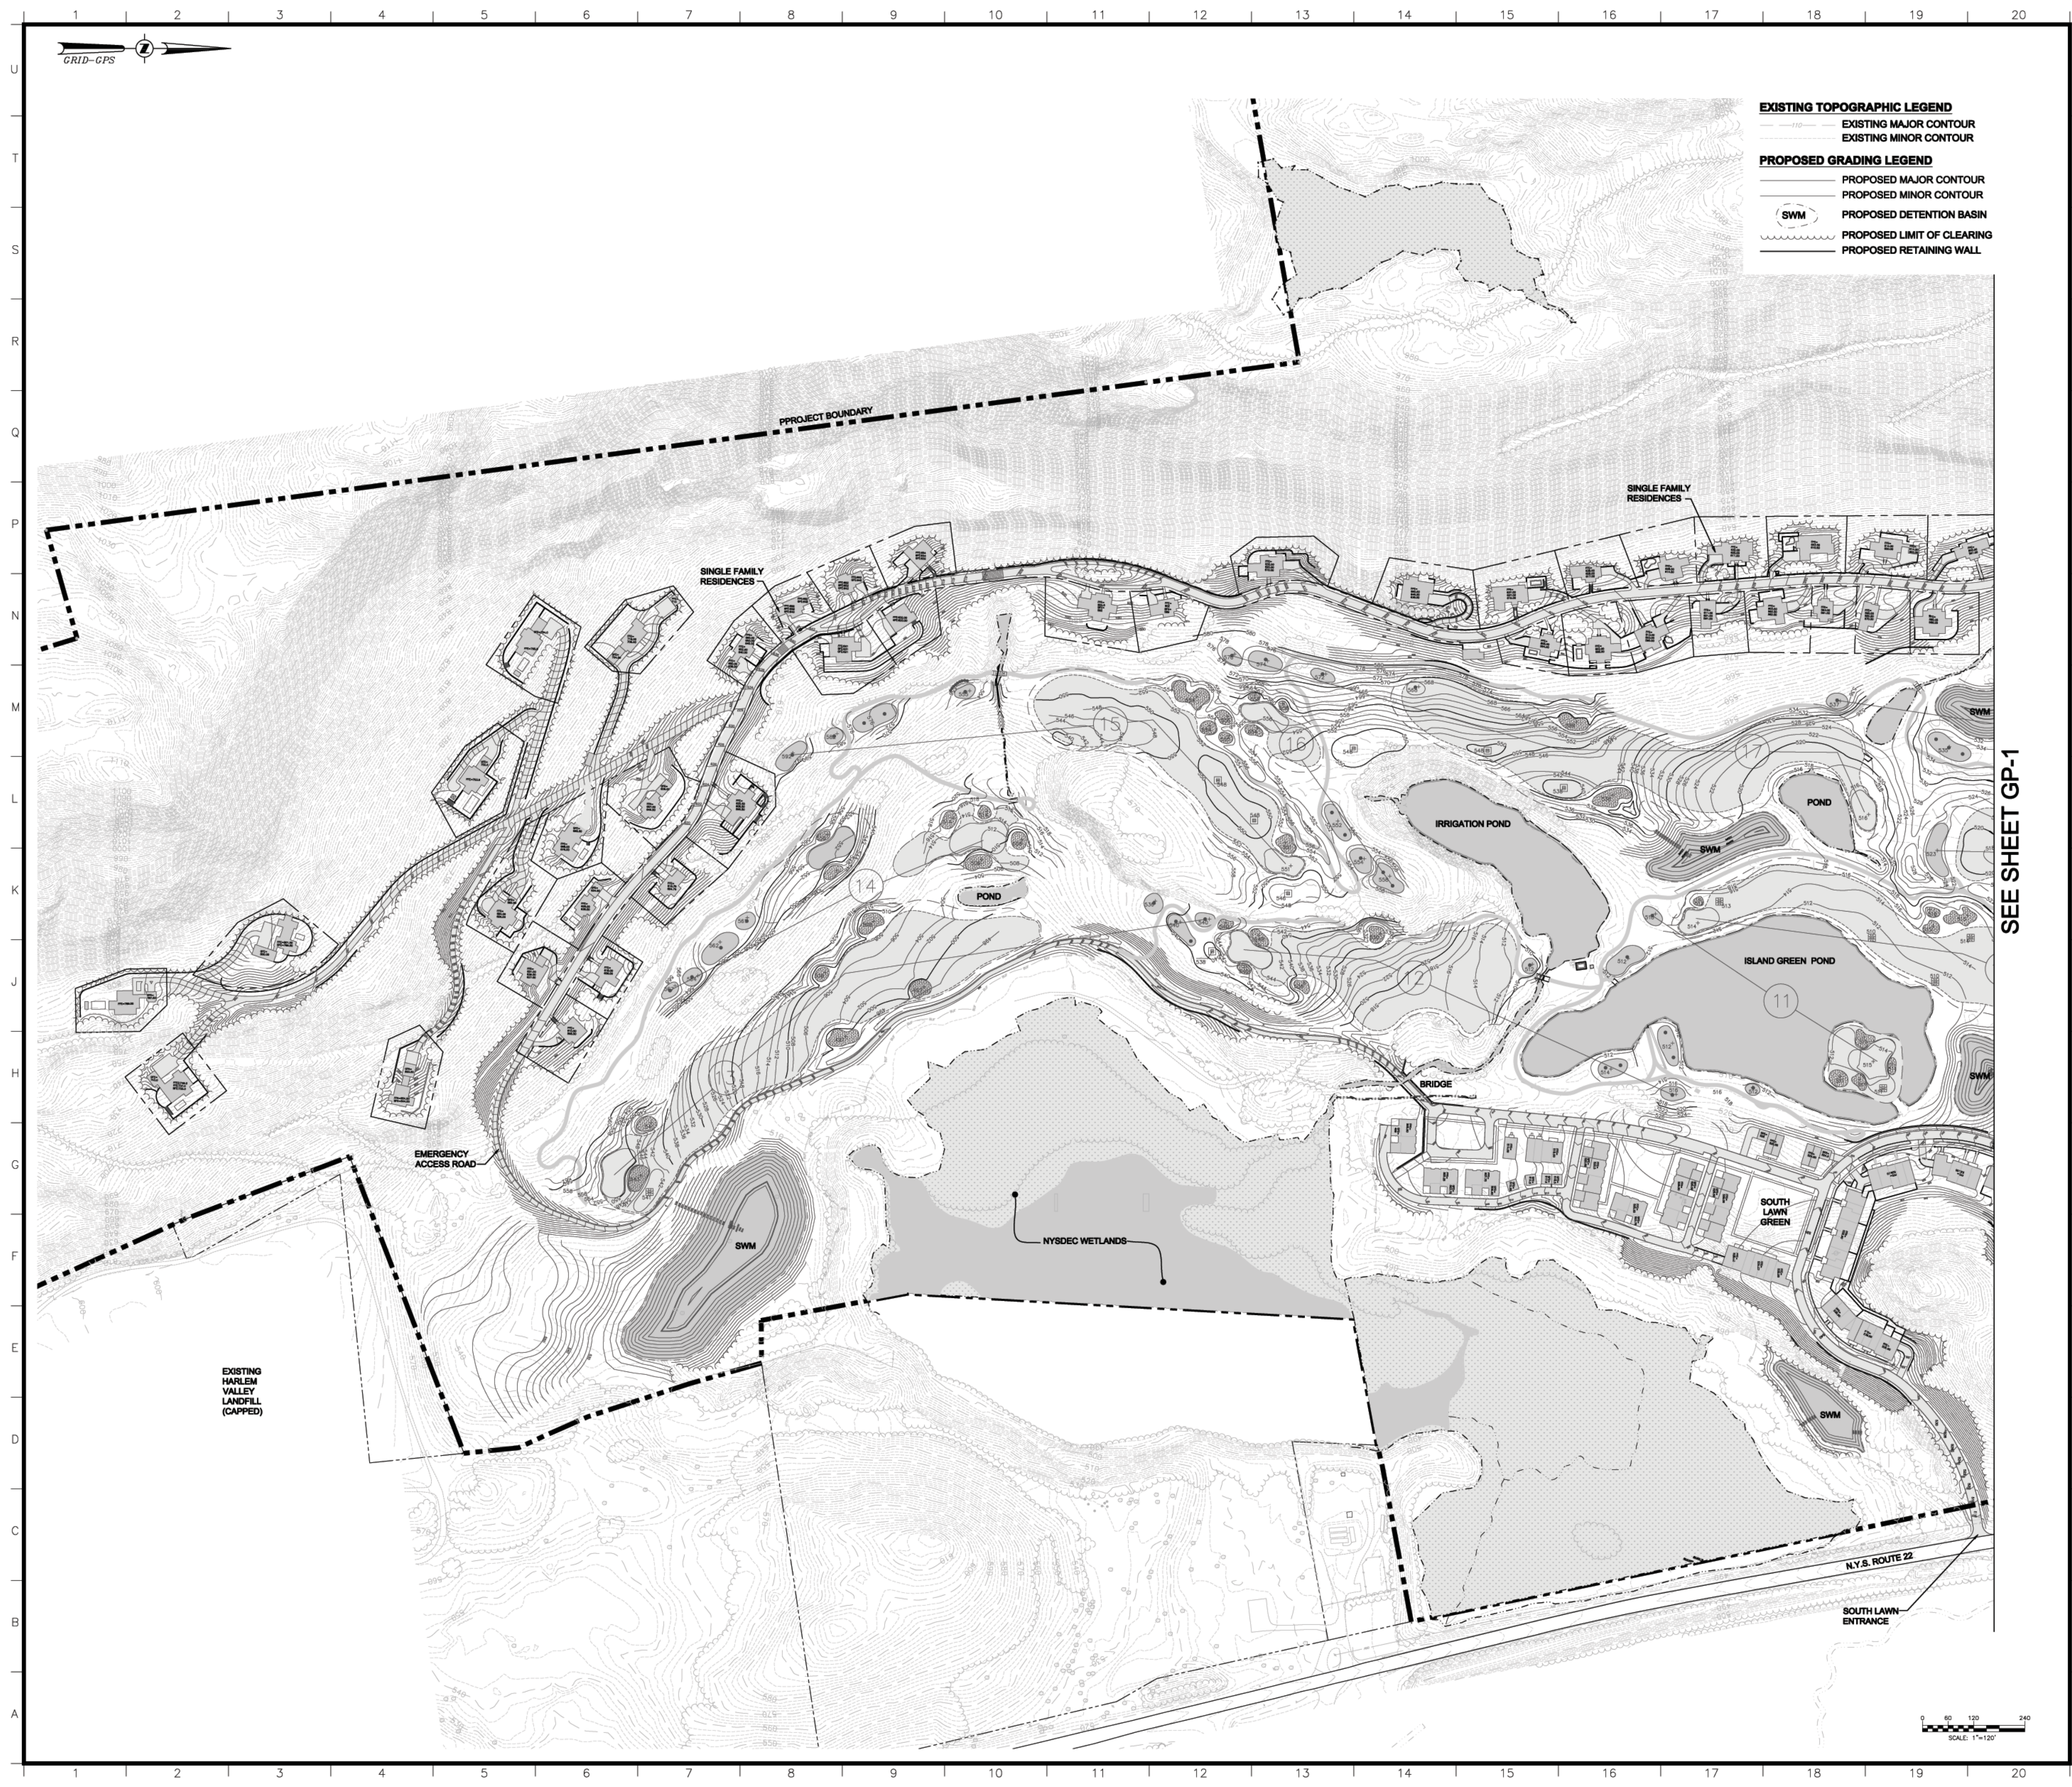

SEE SHEET GP-1

ARCHITECT OF RECORD - RESORT

Jf

Jensen Fey

PHONE 425.216.0318 FAX 425.216.0329
7730 Leary Way, Redmond, WA 98052

ARCHITECT OF RECORD - RESIDENTIAL

MINNO & WASKO

ARCHITECTS AND PLANNERS

10 LAMBERT LANE, SUITE 101
LAMBERTVILLE, NY 12085
TEL: (518) 397-0400
FAX: (518) 397-0500

SURVEY, PLANNING AND ENGINEERING

CHAZEN ENGINEERING, LAND SURVEYING
& LANDSCAPE ARCHITECTURE CO., P.C.

ROBERT CHAZEN, P.E.
2000 N. 10TH AVE., SUITE 100
P.O. BOX 100
CHAZEN, NY 12015
TEL: (518) 397-0400
FAX: (518) 397-0500

DAVID CHAZEN, P.E.
2000 N. 10TH AVE., SUITE 100
P.O. BOX 100
CHAZEN, NY 12015
TEL: (518) 397-0400
FAX: (518) 397-0500

DAVID CHAZEN, P.E.
2000 N. 10TH AVE., SUITE 100
P.O. BOX 100
CHAZEN, NY 12015
TEL: (518) 397-0400
FAX: (518) 397-0500

DAVID CHAZEN, P.E.
2000 N. 10TH AVE., SUITE 100
P.O. BOX 100
CHAZEN, NY 12015
TEL: (518) 397-0400
FAX: (518) 397-0500

GOLF COURSE ARCHITECT

ERNIE ELS DESIGN

1001 SOUTH FLORIDA AVENUE, SUITE 110
FORT LAUDERDALE, FL 33304
TEL: (954) 455-0000
FAX: (954) 455-0000

NATURAL RESOURCE MANAGEMENT PLAN

AUDUBON INTERNATIONAL

P.O. BOX 128
CARY, NC 27513

WATER AND WASTEWATER TREATMENT FACILITIES

DELAWARE OPERATIONS, INC

1000 NORTH 10TH AVE., SUITE 100
CHAZEN, NY 12015
TEL: (518) 397-0400
FAX: (518) 397-0500

NOTES:

No.	ISSUE	DATE
4	MASTER DEVELOPMENT PLAN FOR SPECIAL USE PERMIT	03-30-09
3	MASTER DEVELOPMENT PLAN FOR SPECIAL USE PERMIT	01-09-09
2	RE-ISSUE MASTER DEVELOPMENT PLAN	09-16-08
1	MASTER DEVELOPMENT PLAN	04-03-08

KEY PLAN

SILLO RIDGE RESORT COMMUNITY

AMENIA, NY

ROBERT A.M. STERN ARCHITECTS, LLP

460 WEST 34th STREET, NEW YORK, NY 10001
TEL (212) 967-6100 • FAX (212) 967-6688

HIGHER GROUND COUNTRY CLUB MANAGEMENT CO., LLC

SILLO RIDGE COUNTRY CLUB
P.O. BOX 88
AMENIA, NY 12501

GRADING PLAN

Project No.	Date
10454.02	04/03/08
CAD File No.	Scale
	1"=120'
Drawing No.	

GP-2

Copyright (c) 2008 Robert A.M. Stern Architects