



ARCHITECT OF RECORD - RESORT  
**J|f** Jensen Fey  
 PHONE 425.216.0318 FAX 425.216.0329  
 7730 Leary Way, Redmond, WA 98052

ARCHITECT OF RECORD - RESIDENTIAL  
**MINNO & WASKO**  
 ARCHITECTS AND PLANNERS

161 LAMBERT LANE, SUITE 101  
 LAMBERTVILLE, NJ 08859  
 TEL: 908.987.9800  
 FAX: 908.987.7500

SURVEY, PLANNING AND ENGINEERING  
 CHAZEN ENGINEERING, LAND SURVEYING  
 & LANDSCAPE ARCHITECTURE CO., P.C.


GOLF COURSE ARCHITECT  
**ERNIE ELS DESIGN**  
 1007 HAWKWOOD AVENUE, SUITE 110  
 WILMINGTON, DE 19804

NATURAL RESOURCE MANAGEMENT PLAN  
 AUDUBON INTERNATIONAL  
 P.O. BOX 1212  
 GARDNER, NC 27052

WATER AND WASTEWATER TREATMENT FACILITIES  
 DELAWARE OPERATIONS, INC  
 612 DEXTER ST., SUITE 300  
 ORCHARDTOWN, NY 14850  
 TEL: 867.453.8475

NOTES:

No.	ISSUE	DATE
4	MASTER DEVELOPMENT PLAN for SPECIAL USE PERMIT	03-30-09
3	MASTER DEVELOPMENT PLAN for SPECIAL USE PERMIT	01-09-09
2	RE-ISSUE MASTER DEVELOPMENT PLAN	08-16-08
1	MASTER DEVELOPMENT PLAN	04-03-08

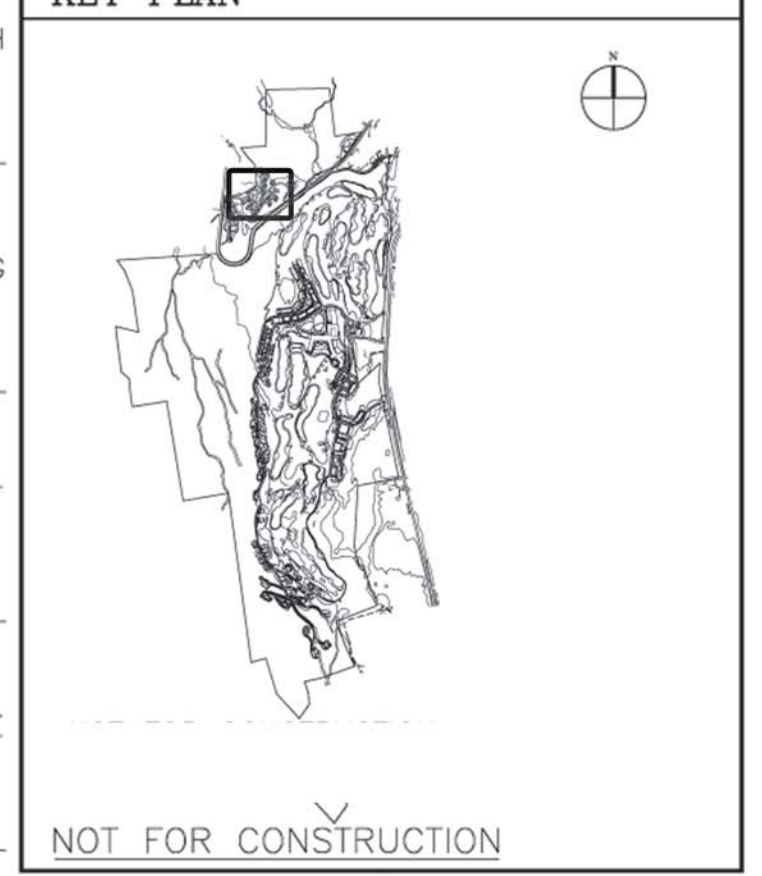

SILO RIDGE RESORT COMMUNITY  
 AMENIA, NY

ROBERT A.M. STERN ARCHITECTS, LLP  
 480 WEST 34th STREET, NEW YORK, NY 10001  
 TEL: (212) 967-5100 - FAX: (212) 967-5088

HIGHER GROUND COUNTRY CLUB MANAGEMENT CO., LLC  
 SILO RIDGE COUNTRY CLUB  
 P.O. BOX 88  
 AMENIA, NY 12501

SITE PLAN  
 VINEYARD COTTAGES

Project No. A06010	Date 04-09-09
CAD File No.	Scale AS NOTED
Drawing No.	

SP-14