

NORTH ELEVATION



EAST ELEVATION




SOUTH ELEVATION



WEST ELEVATION

PREPARED BY: MINNO & WASKO ARCHITECTS

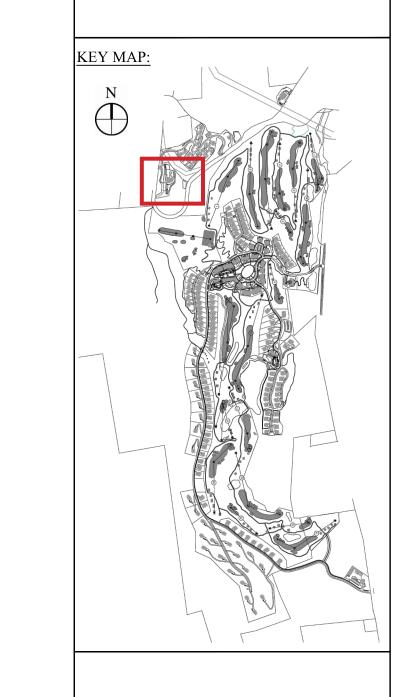

CAD checked by MB Scale As Shown				Approved by ACD Date March 3, 2014			
Designed by JC Drawn by			CMG	Ched	cked by	ИN	
No.		Revisi				Date	А
							+
							-
							1
							+
							_

Silo Ridge
Resort Community
Master Development Plan
4561 Route 22
Amenia, New York

Amended Special Use Permit/
Master Development Plan
Approval
Not Issued for Construction

WINERY RESTAURANT ELEVATIONS

Drawing Number

A-5

Sheet of
Project Number