

EXISTING TOPOGRAPHIC LEGEND
—110— EXISTING MAJOR CONTOUR

PROPOSED GRADING LEGEND
— PROPOSED MAJOR CONTOUR
SWM PROPOSED DETENTION BASIN
--- PROPOSED LIMIT OF CLEARING
--- PROPOSED RETAINING WALL




SP3-B.2

SP3-B.1


PRELIMINARY
DATE: 06/21/07

ISSUED FOR DEIS COMPLETENESS

Silo Ridge
Resort Community

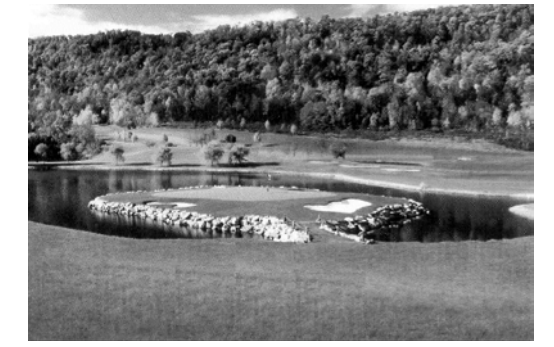

ROBERT A.M.
STERN
ARCHITECTS

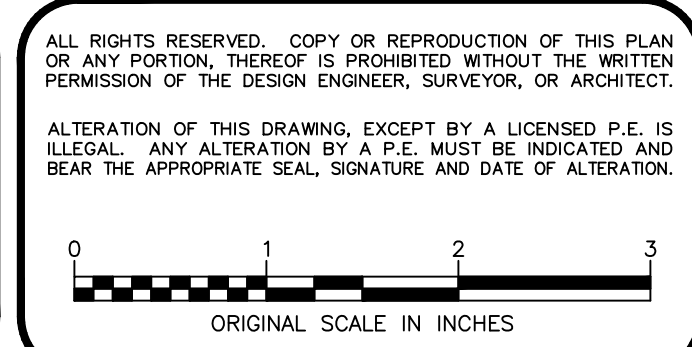

THE
Chazen
COMPANIES
Engineers/Surveyors
Planners
Environmental Scientists

CHAZEN ENGINEERING & LAND SURVEYING CO., P.C.

Dutchess County Office: 211a Street, Poughkeepsie, New York 12601
Capital District Office: 100 West Street, Troy, New York 12180
Orange County Office: 100 West Street, Newburgh, New York 12550
North Country Office: 100 West Street, Glens Falls, New York 12033

rev.	date	description

SILO RIDGE RESORT COMMUNITY
TRADITIONAL NEIGHBORHOOD ALTERNATIVE
OVERALL GRADING & DRAINAGE PLAN WITH KEY PLAN
TOWN OF AMENIA, DUTCHESS COUNTY, NEW YORK

drawn: CUB checked: PIV/JAR
date: 6/21/07 scale: 1"=200'
project no: 10454.02
sheet no: SP3-B
4 of 8