




EAST ELEVATION



NORTH ELEVATION

PREPARED BY:  
MINNO & WASKO ARCHITECTS

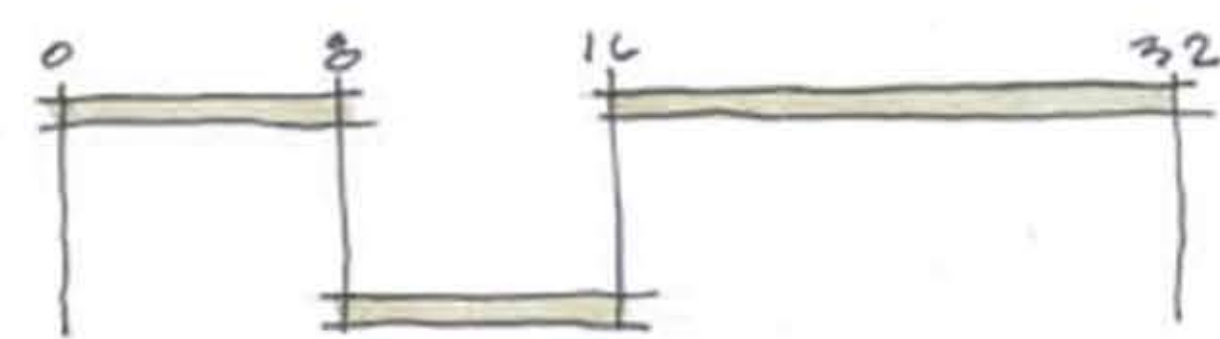

A1

ARCHITECT OF RECORD - RESORT

**J|f** Jensen Fey  
PHONE 425.216.0318 FAX 425.216.0329  
7730 Leary Way, Redmond, WA 98052

ARCHITECT OF RECORD - RESIDENTIAL

**MINNO & WASKO**  
ARCHITECTS AND PLANNERS

16 LAMBERTS LANE, SUITE 100  
LANCASTERSVILLE, NY 10950  
TEL: (845) 397-8000  
FAX: (845) 397-7900

SURVEY, PLANNING AND ENGINEERING

CHAZEN ENGINEERING, LAND SURVEYING  
& LANDSCAPE ARCHITECTURE CO., P.C.

GOLF COURSE ARCHITECT

**ERNIE ELS**  
DESIGN

NATURAL RESOURCE MANAGEMENT PLAN

AUDUBON INTERNATIONAL  
P.O. BOX 1204  
CHARLOTTE, NC 28212

WATER AND WASTEWATER TREATMENT FACILITIES

DELAWARE OPERATIONS, INC  
8-12 DRETTZ ST., SUITE 300  
LONDONTOWN, NY 13093  
TEL: (845) 453-8875

NOTES:

No.	ISSUE	DATE
1	MASTER DEVELOPMENT PLAN	04-03-08

KEY PLAN NOT FOR CONSTRUCTION

SILO RIDGE RESORT COMMUNITY  
AMENIA, NY

ROBERT A.M. STERN ARCHITECTS, LLP  
480 WEST 341st STREET, NEW YORK, NY 10001  
TEL: (212) 967-5100 · FAX: (212) 967-5588

HIGHER GROUND COUNTRY CLUB MANAGEMENT CO., LLC  
SILO RIDGE COUNTRY CLUB  
P.O. BOX 86  
AMENIA, NY 12201

SILO RIDGE WINERY ELEVATIONS

Project No. A06090205	Date
CAD File No.	Scale AS NOTED
Drawing No.	

A-6