




Drawing Name: S:\10400-10499\10454\00\ENG\DWG\410_MDP_FIG_3.14-1_10454-02_WWTP Elevations.dwg Date Printed: Aug 18, 2008, 1:45pm

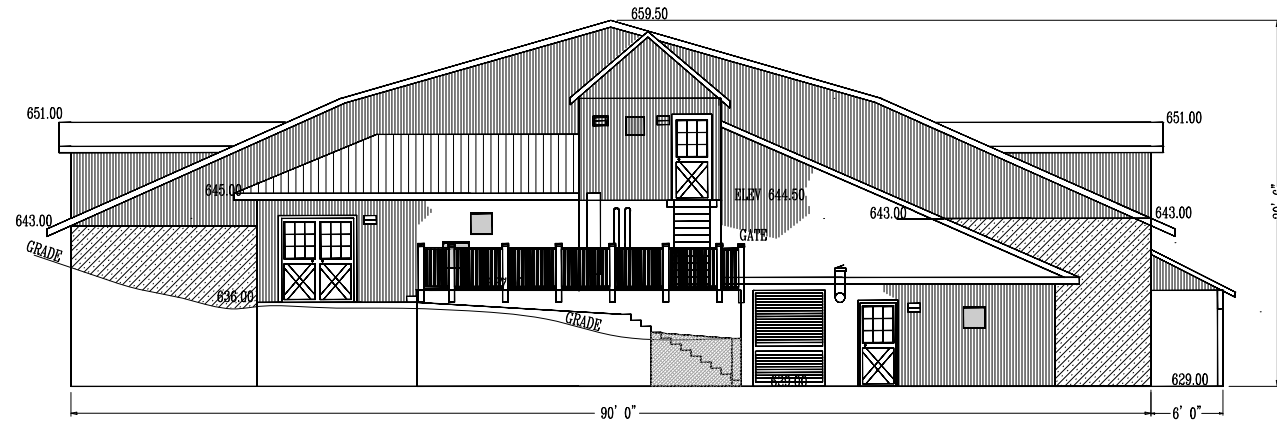


SOUTH ELEVATION
SCALE 1/16" = 1 FT

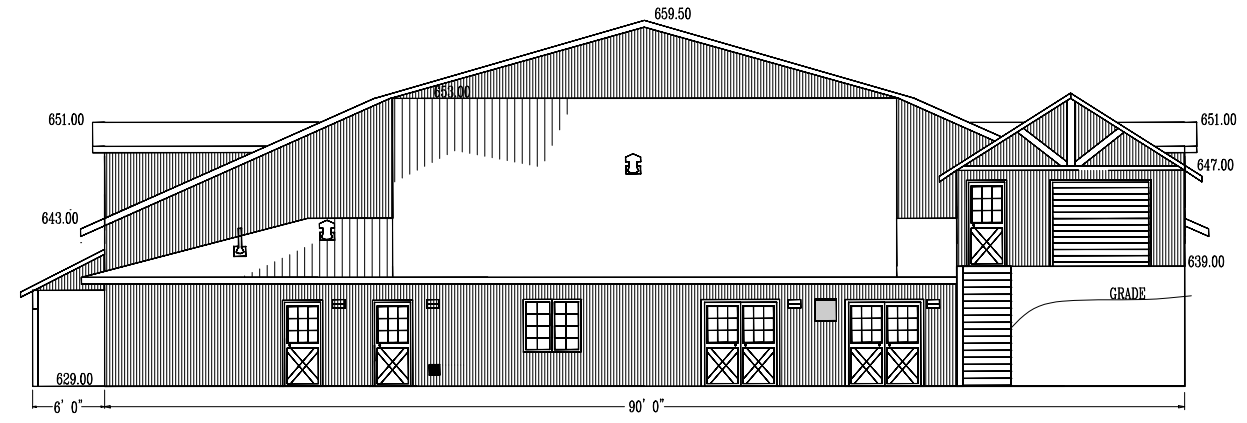

NORTH ELEVATION
SCALE 1/16" = 1 FT

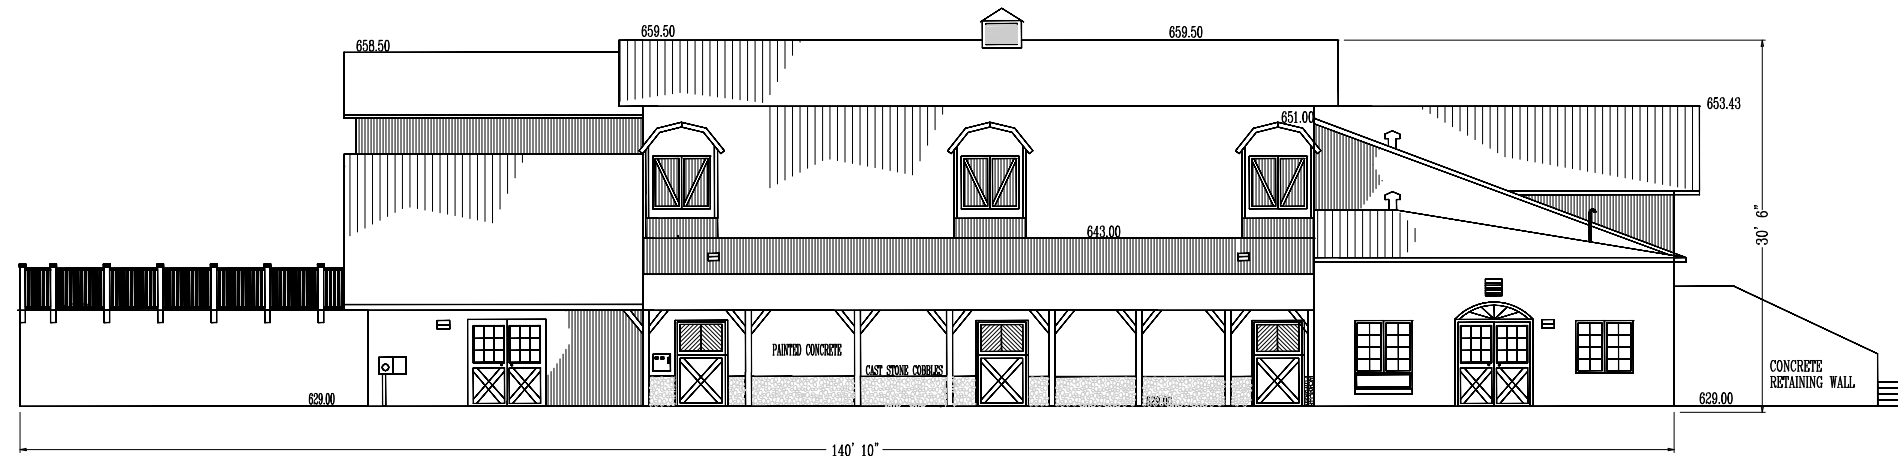

EAST ELEVATION
SCALE 1/16" = 1 FT

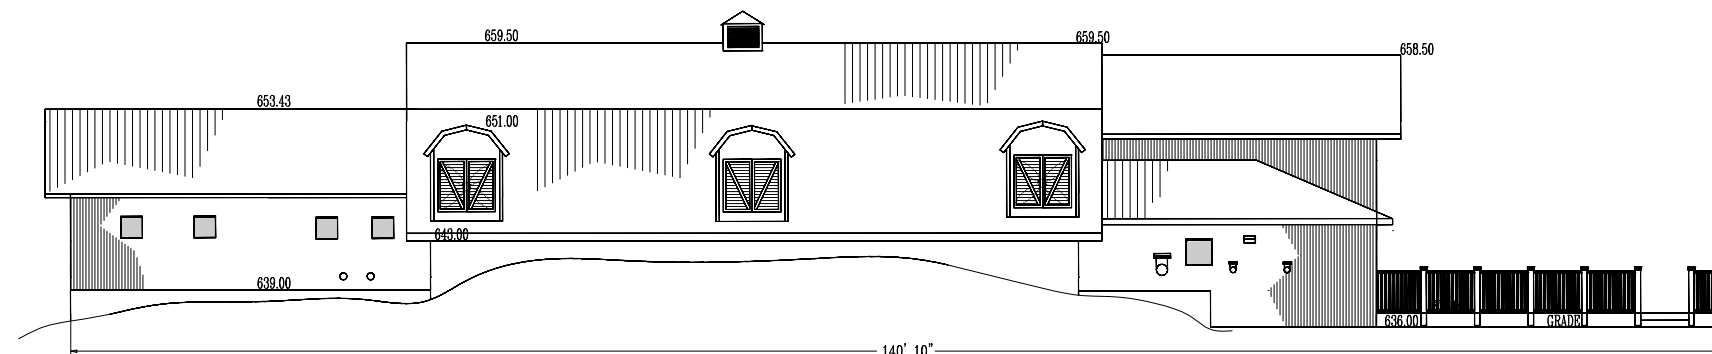

WEST ELEVATION
SCALE 1/16" = 1 FT



THE
Chazen
COMPANIES

Silo Ridge Resort Community
Master Development Plan
WASTEWATER TREATMENT PLANT ELEVATIONS
Town of Amenia, Dutchess County, New York

SCALE: 1/16" = 1'

Figure
3.14-1

JOB NUMBER: 10454.02