

NOT FOR CONSTRUCTION

HART HOWERTON
10 Erie Ave. Suite 200, York, NY 10986
Tel: 212.485.5431 Fax: 212.485.1748
Email: NY@hart-howerton.com

SILO RIDGE
PHASE 1 SITE PLAN SUBMISSION
Armenia, New York
Dutchess County


C. A. T. E. AS NOTED
NOT TO SCALE
DATE: 03/05/2014
PHASE 1 SITE PLAN

REVISIONS		
NO.	DATE	ISSUE

PLANTING PLAN
OFF SITE SCREENING
IMPROVEMENTS

PROJECT #: 13-507
DRAWN BY: JIN
CHECKED BY: SIB
DRAWING NO: L3.09

PLANTING PLAN ENLARGEMENT

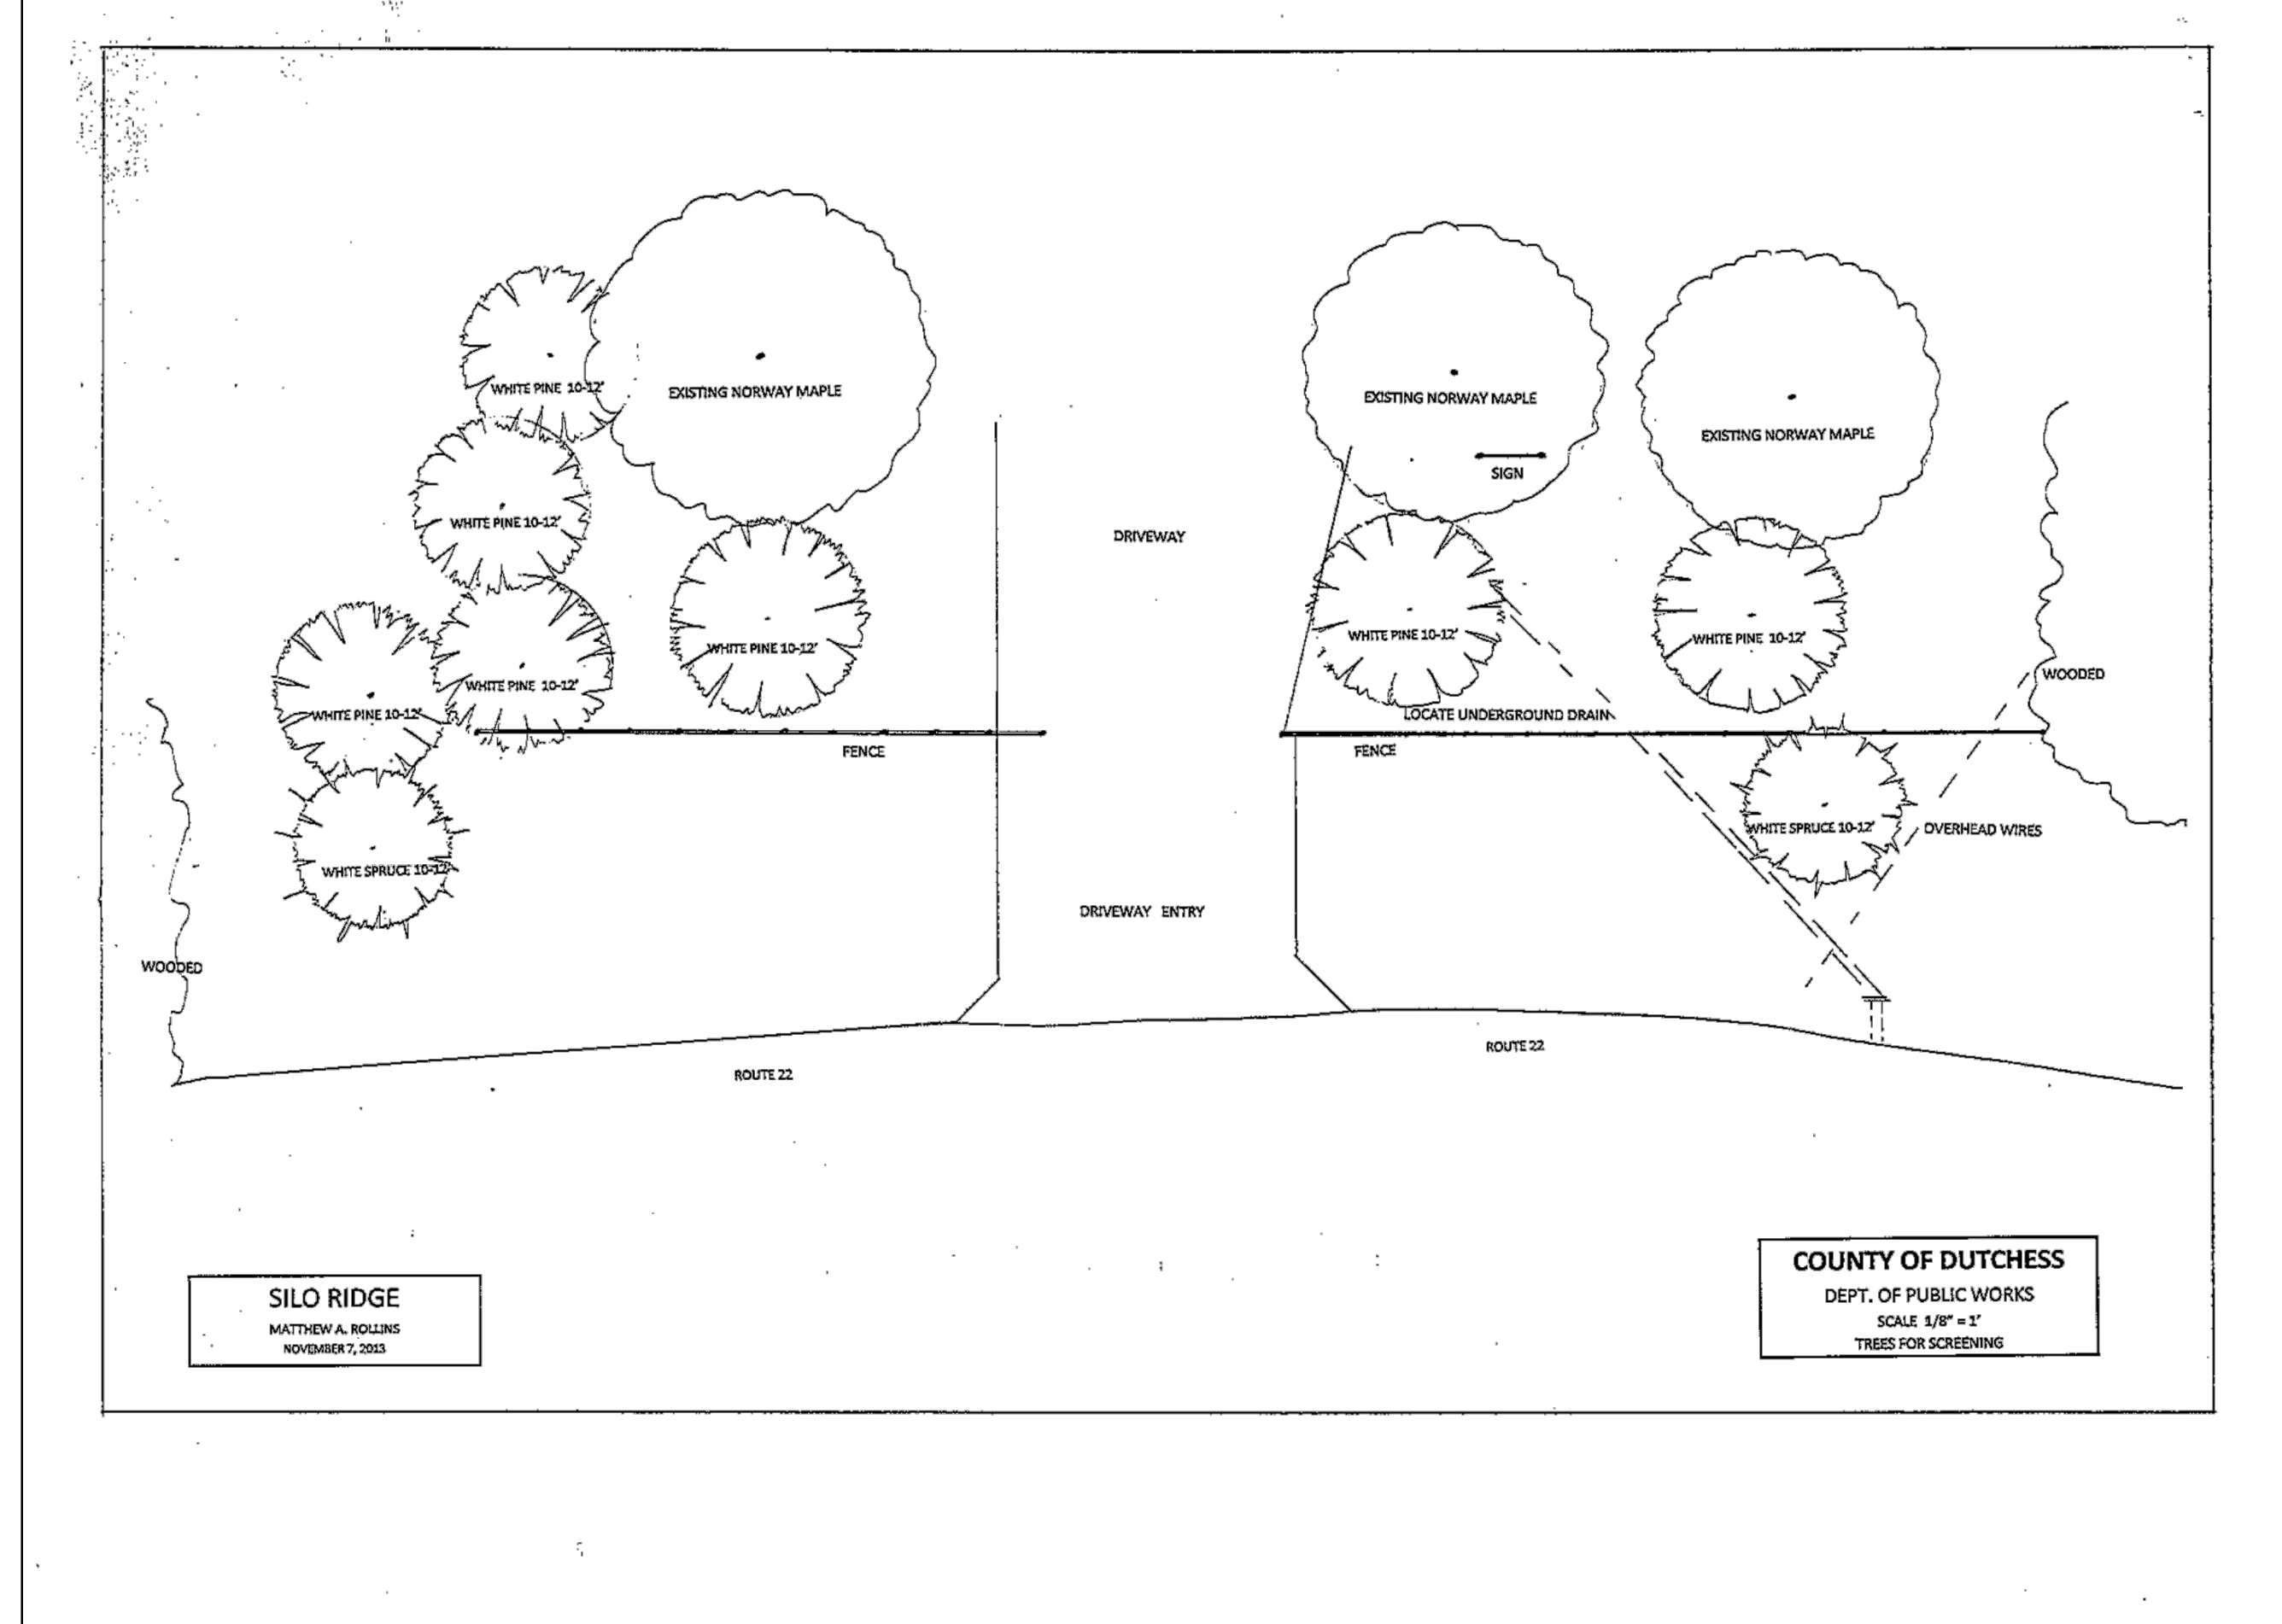

NOTES:
1. NOT TO SCALE
2. PLAN SHOWN FOR REFERENCE ONLY.
REFER TO DUTCHESS COUNTY DEPT. OF PUBLIC WORKS FOR MORE INFORMATION.

KEY PLAN

