
\\VHB\PROJ\WHITEPLAINS\29011.00 APWAN\CAD\LD\PLANSET\PHASE 1 SITE PLANS\29011.00-P1 LM

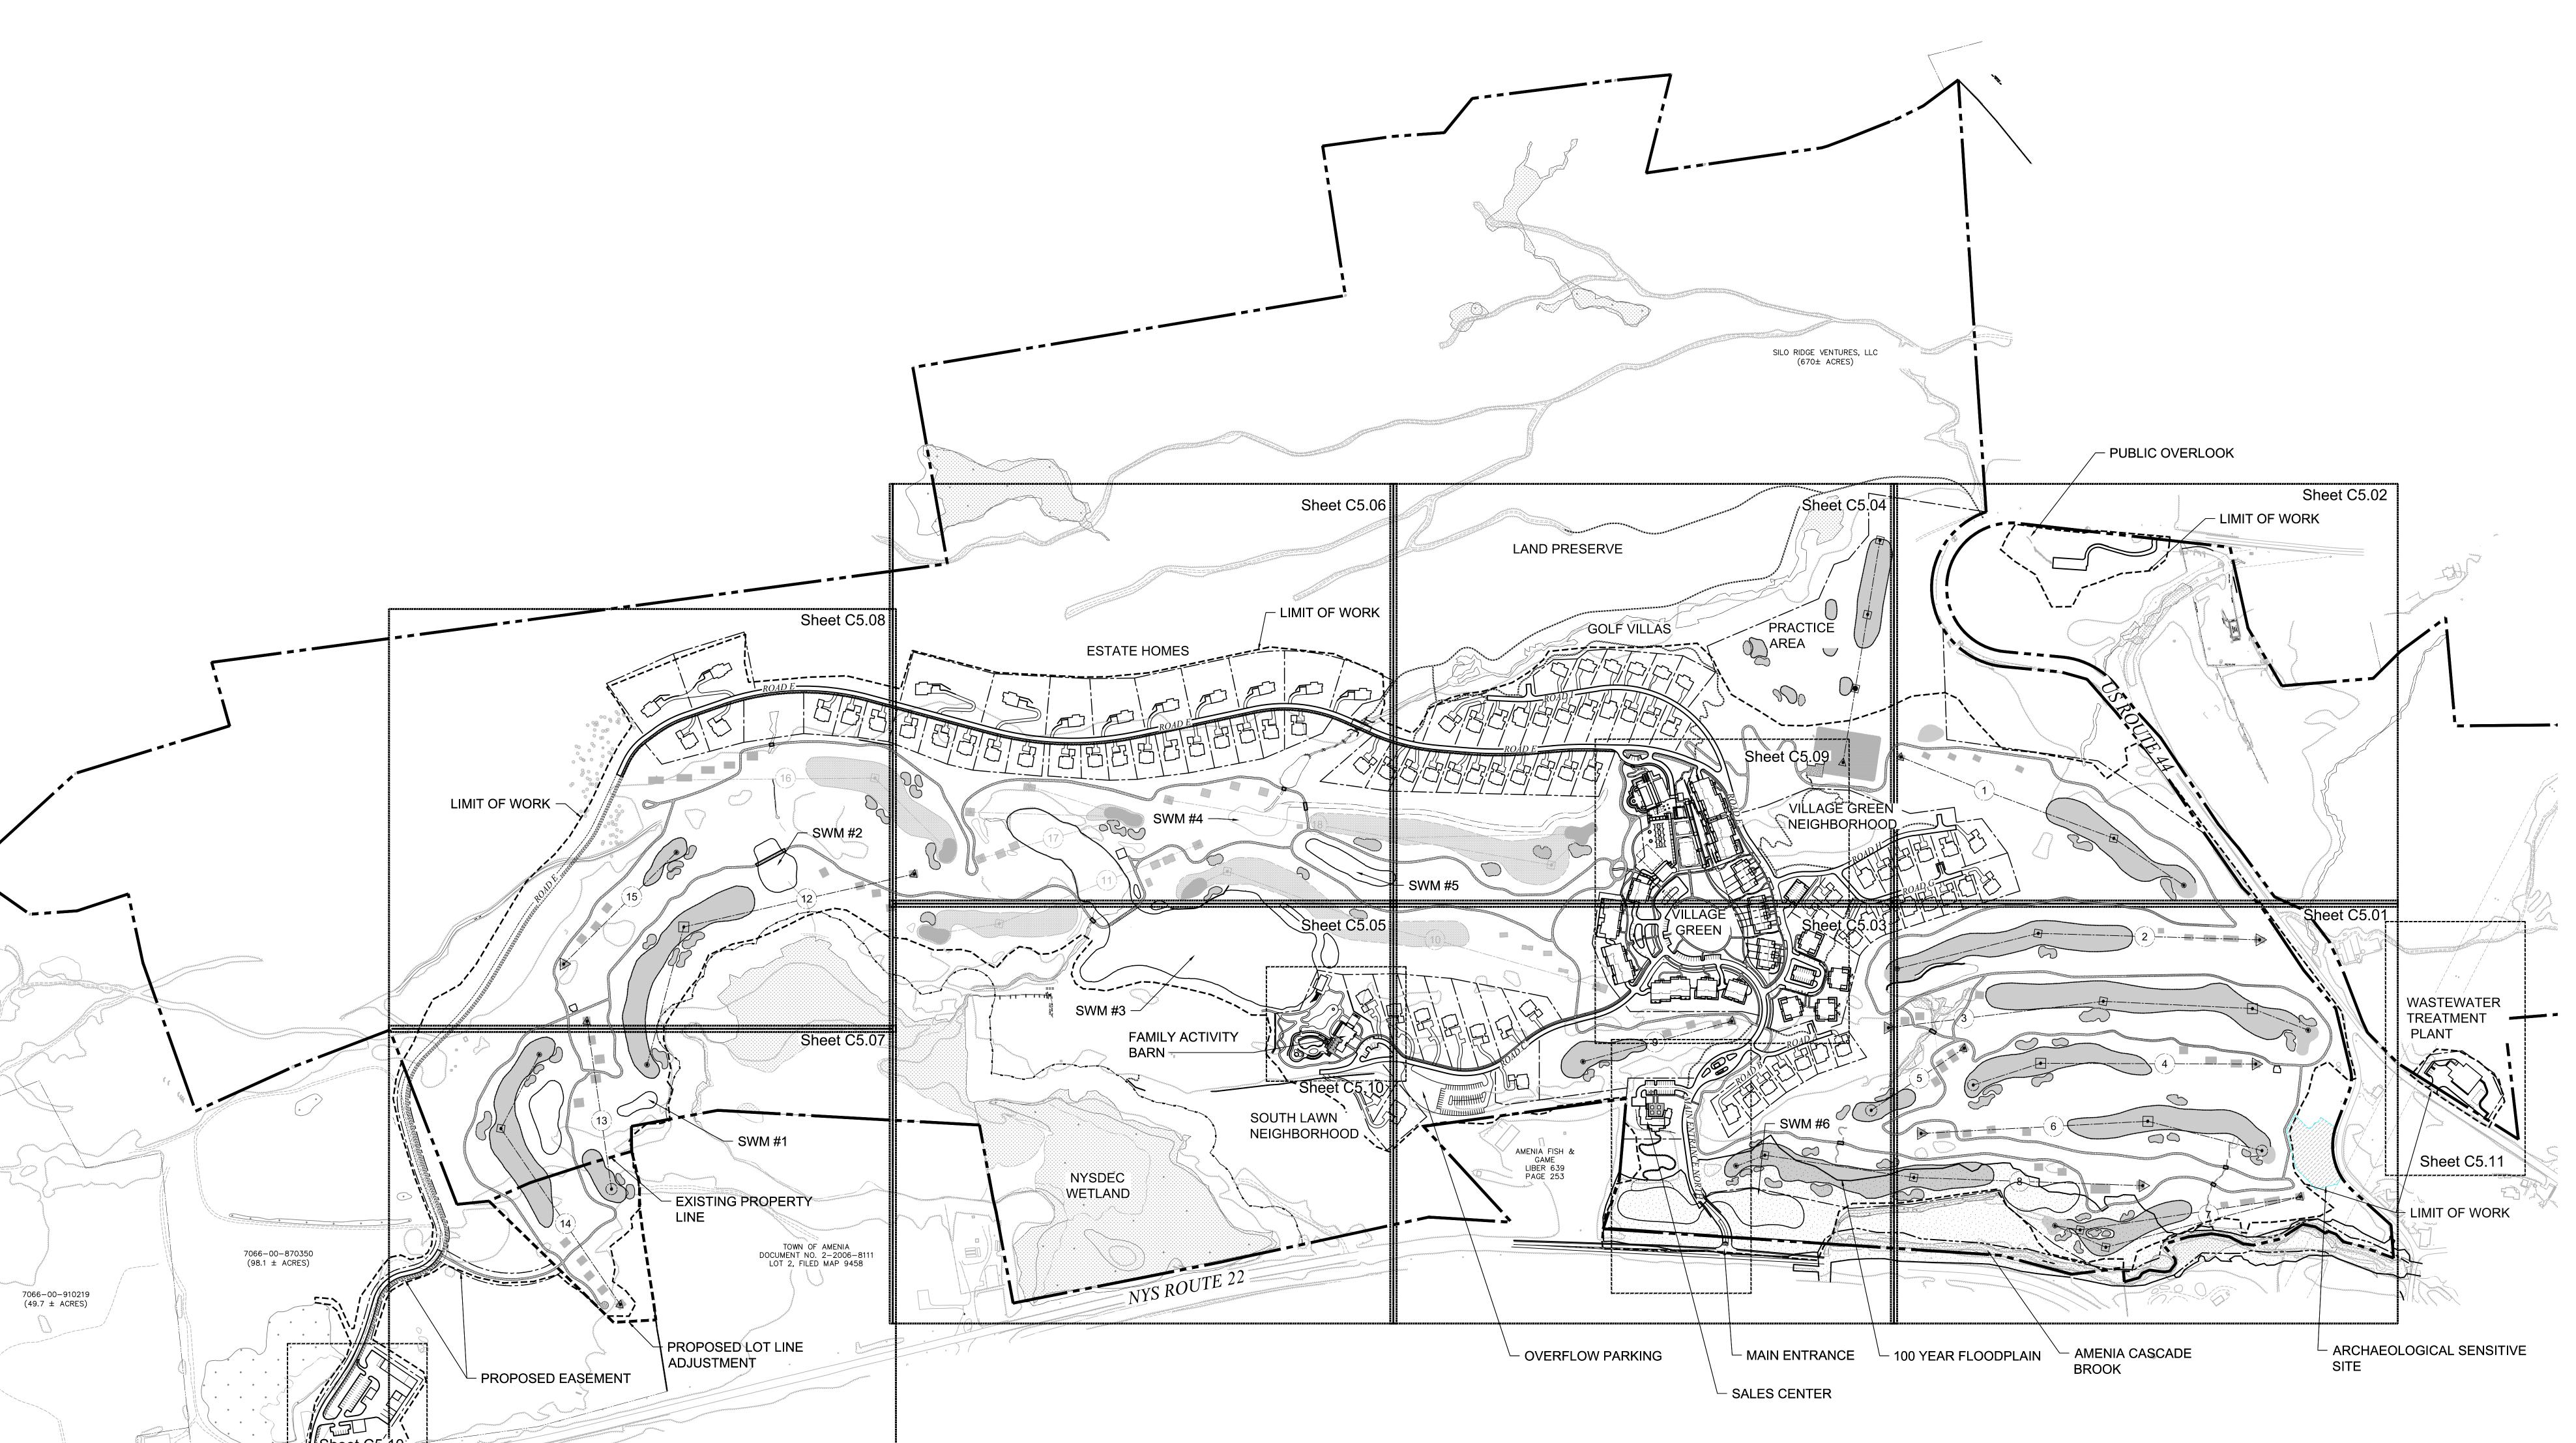

Site Layout Notes:

- 1. ALL GOLF LANDSCAPE AND FEATURES SHOWN FOR ILLUSTRATIVE PURPOSES ONLY. REFER TO GOLF COURSE ARCHITECTS PLANS FOR LAYOUT AND DESIGN.
- 2. REFER TO LANDSCAPE MATERIALS PLANS AND SCHEDULE FOR HARDSCAPE ELEMENTS MATERIALS AND DESCRIPTIONS.
- 3. REFER TO LANDSCAPE PLANTING PLANS AND PLANTING SCHEDULE FOR TREES, PLANT, AND SEED MIXES.
- 4. REFER TO STRUCTURAL PLANS FOR DESIGN OF ALL WALLS/STAIRS AND OTHER LANDSCAPE ELEMENTS.
- 5. REFER TO ROAD GEOMETRY TABLE FOR ALIGNMENT INFORMATION.
- 6. BRIDGE LOCATIONS ARE AS SHOWN ON THE PLANS. DETAILED DESIGN TO BE PROVIDED BY OTHERS. REFER TO THE CIVIL SITE DETAILS FOR CONTECH DETAILS FOR THE MAIN ENTRANCE BRIDGE AND PRECEDENT IMAGES ARE PROVIDED FOR THE BRIDGE LOCATED ON ROAD E CROSSING THE STREAM SOUTH OF THE GOLF VILLAS TO THE ESTATE HOMES NEIGHBORHOOD.

OWNER:
Silo Ridge Ventures, LLC
5021 Route 44
Amenia, New York 12501
845.373.8020

ARCHITECTS, PLANNERS, LANDSCAPE ARCHITECTS:

HART HOWERTON

10 East 40th Street New York, NY 10016 Tel: 212 683 5631 Fax: 212 481 3768

E-mail: NY@harthowerton.com



DESIGN

401 N. Main St., Ste. 400
Hendersonville, North Carolina 28792
828.693.0052 • FAX 828.693.0071

ENVIRONMENTAL PLANNING & CIVIL



Engineering, Surveying
& Landscape Architecture, PC

Transportation
Land Development
Environmental Services
50 Main Street, Suite 360
White Plains, New York 10606
914.467.6600 • FAX 914.761.3759

WASTEWATER AND WATER DESIGN:

CEDARWOOD
ENGINEERING
SERVICES, PLLC
CIVIL & ENVIRONMENTAL ENGINEERING
8-12 Dietz St., Suite 303


248 Main St., PO Box 203
North Creek, NY 518.251.5160


PROJECT SURVEYOR:

Kirk K. Horton, Land Surveyor
NYS License No. 049954

Oneonta, NY 607.432.8073

NYS License No. 049954 9 Broadway Amenia, New York 12501 845.373.7809

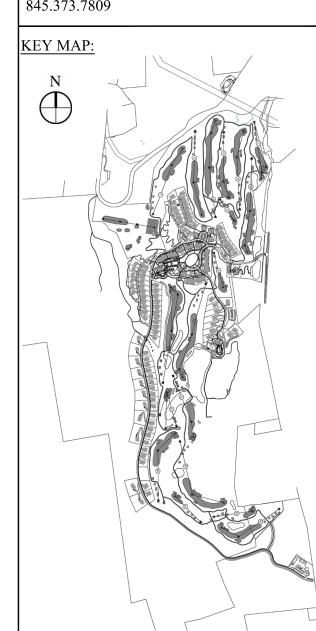

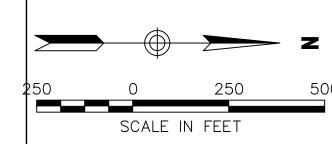

No. Revision Date Appv

Designed by JC Drawn by CMG Checked by MWJ

CAD checked by MB Approved by ACD

Scale As Shown Date March 3, 2014

Silo Ridge Resort Community

Amenia, New York

Issued for

Site Plan - Phase 1

Not Issued for Construction

Drawing Title

Overall Site Layout Plan

C5.00

Project Number 29011.00