


See Sheet C7.06

See Sheet C7.02

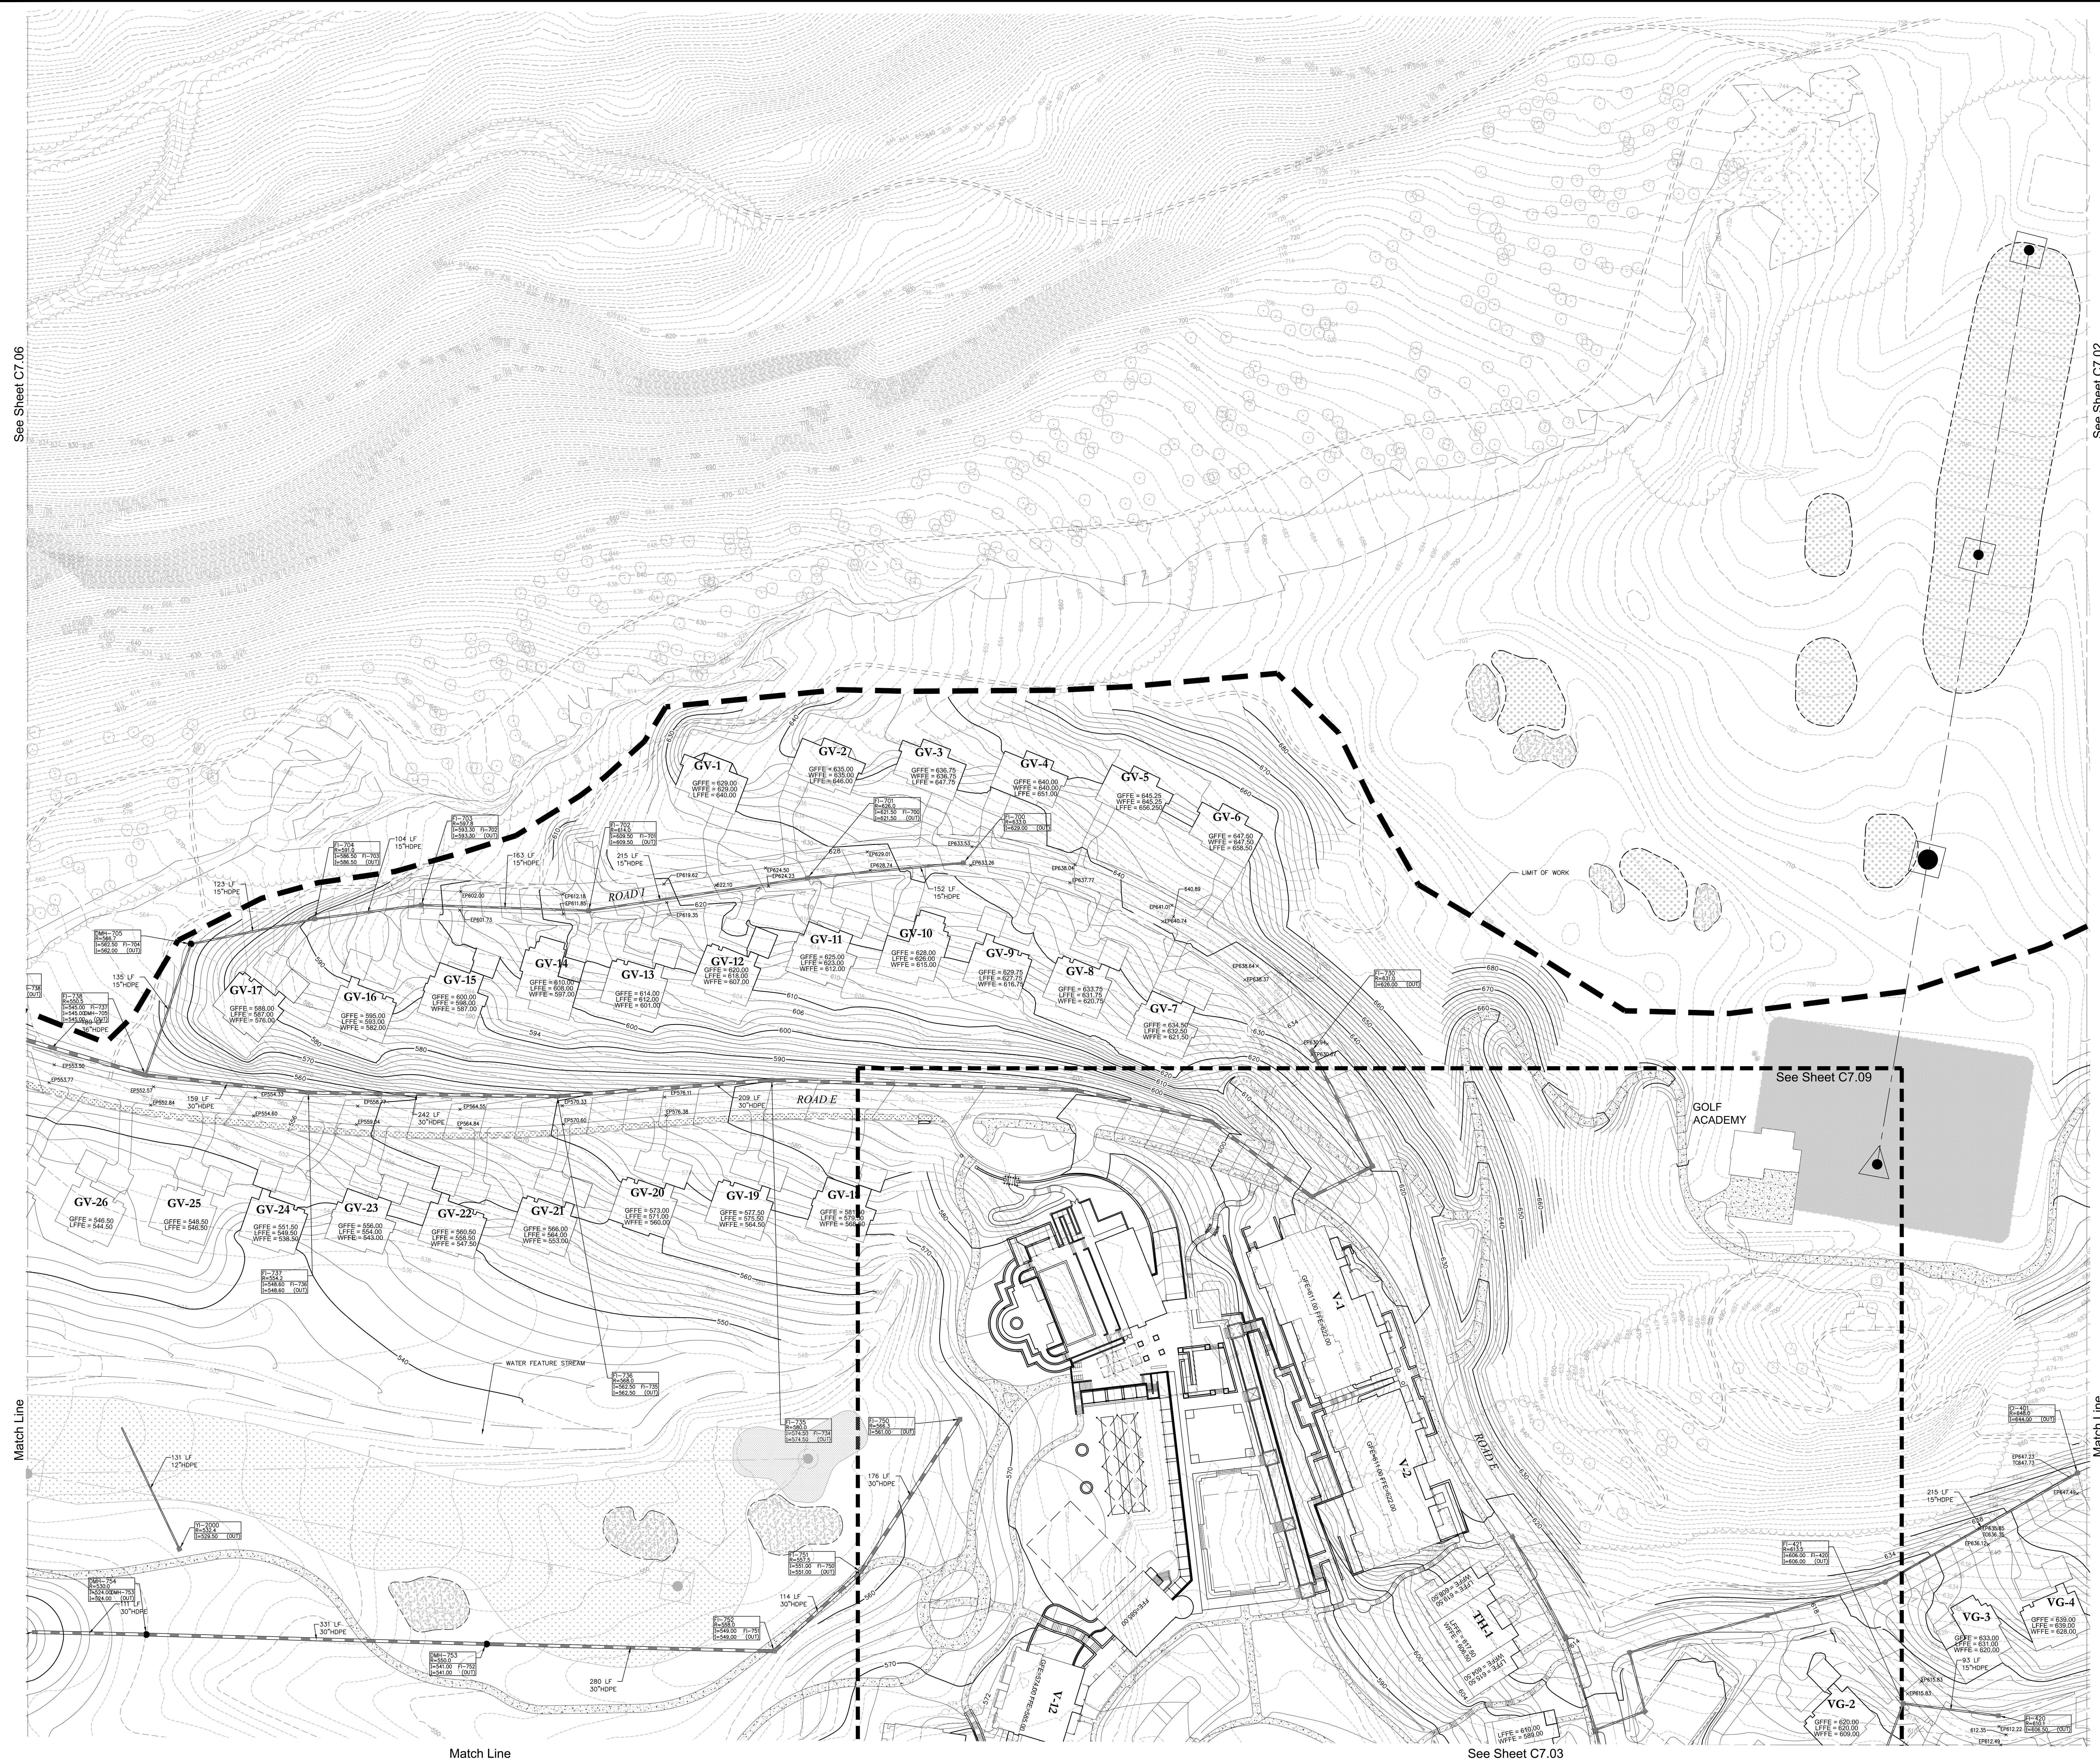

Match Line

Match Line

Match Line

See Sheet C7.03



**OWNER:**  
**Silo Ridge Ventures, LLC**  
 5021 Route 44  
 Amenia, New York 12501  
 845.373.8020

**ARCHITECTS, PLANNERS, LANDSCAPE ARCHITECTS:**  
**HART | HOWERTON**  
 10 East 40th Street New York, NY 10016  
 Tel: 212 683 5631 Fax: 212 481 3768  
 E-mail: NY@hart-howerton.com

**GOLF COURSE DESIGNERS:**  
**FAZIO DESIGN**  
 401 N. Main St., Ste. 400  
 Hendersonville, North Carolina 28792  
 828.693.0052 • FAX 828.693.0071

**WASTEWATER AND WATER DESIGN:**  
**CEDARWOOD ENGINEERING SERVICES, PLLC**  
 CIVIL & ENVIRONMENTAL ENGINEERING  
 8-12 Dietz St., Suite 303  
 Oneonta, NY 10757 413.8073  
 248 Main St., PO Box 203  
 North Creek, NY 518.251.5160

**PROJECT SURVEYOR:**  
**Kirk K. Horton, Land Surveyor**  
 NYS License No. 049954  
 9 Broadway  
 Amenia, New York 12501  
 845.373.7809

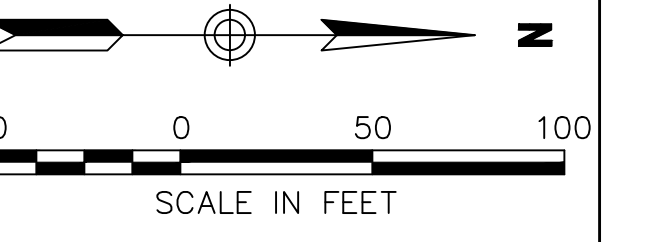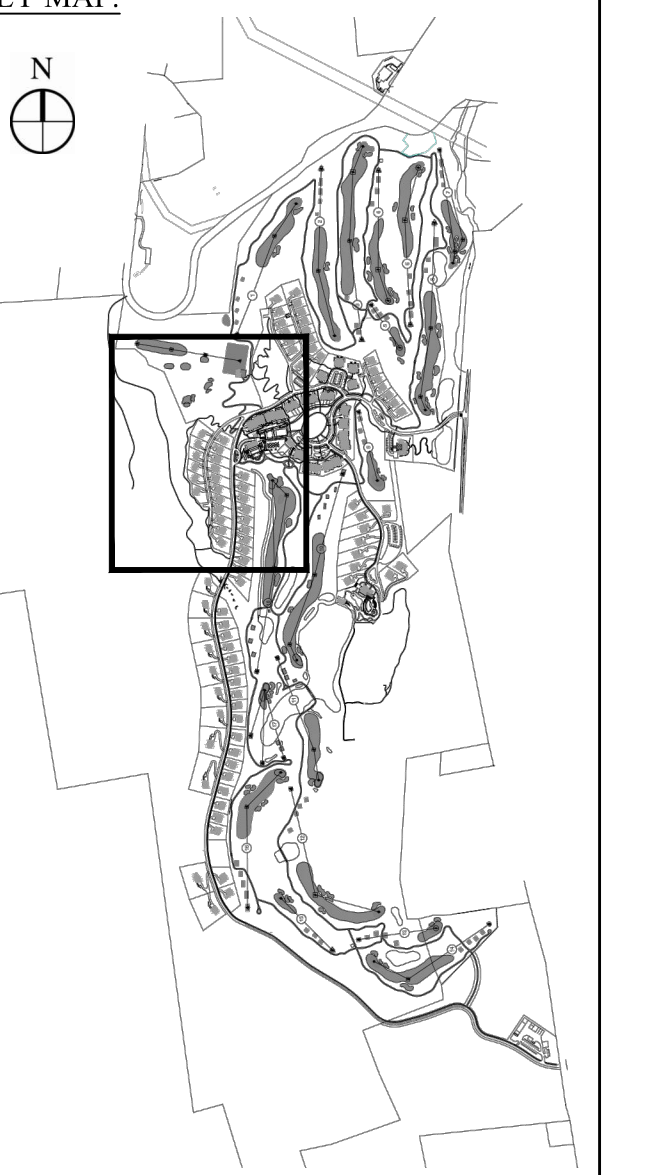

No.	Revision	Date	By

Designed by **JC** Drawn by **CMG** Checked by **MWJ**  
 CAD checked by **MB** Approved by **ACC**  
 Date: As Shown Date: March 3, 2014

**Silo Ridge Resort Community**  
 4651 Route 22  
 Amenia, New York  
 Project for: **Site Plan - Phase 1**

Not Issued for Construction  
 Drawing Title: **Grading and Drainage Plan 4**

Drawing Number: **C7.04**  
 Sheet 44  
 Project Number: 29011.00