

OWNER:
Silo Ridge Ventures, LLC
 9021 Route 44
 Amenia, New York 12501
 845.373.8020



ARCHITECTS, PLANNERS, LANDSCAPE ARCHITECTS:
HART | HOWERTON
 10 East 40th Street New York, NY 10016
 Tel: 212.683.6311 Fax: 212.241.3768
 E-mail: NY@hart-howerton.com

GOLF COURSE DESIGNERS:
FAZIO DESIGN
 401 N. Main St., Ste. 400
 Hendersonville, North Carolina 28792
 828.693.0652 • FAX 828.693.0671

ENVIRONMENTAL PLANNING & CIVIL ENGINEERING:
VHB
Engineering, Surveying & Landscape Architecture, PC
 Planning
 Transportation
 Land Development
 Environmental Services
 50 Main Street, Suite 300
 White Plains, New York 10606
 914.467.6600 • FAX 914.761.3759

WASTEWATER AND WATER DESIGN:
CEDARWOOD ENGINEERING SERVICES, PLLC
 CIVIL & ENVIRONMENTAL ENGINEERING
 8-12 Dietz St., Suite 303
 Oneonta, NY 607.433.8073
 248 Main St., PO Box 203
 North Creek, NY 518.251.5160

PROJECT SURVEYOR:
Kirk K. Horton, Land Surveyor
 NYS License No. 049954
 9 Broadway
 Amenia, New York 12501
 845.373.7809

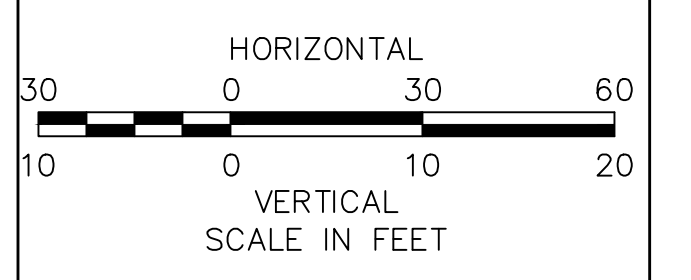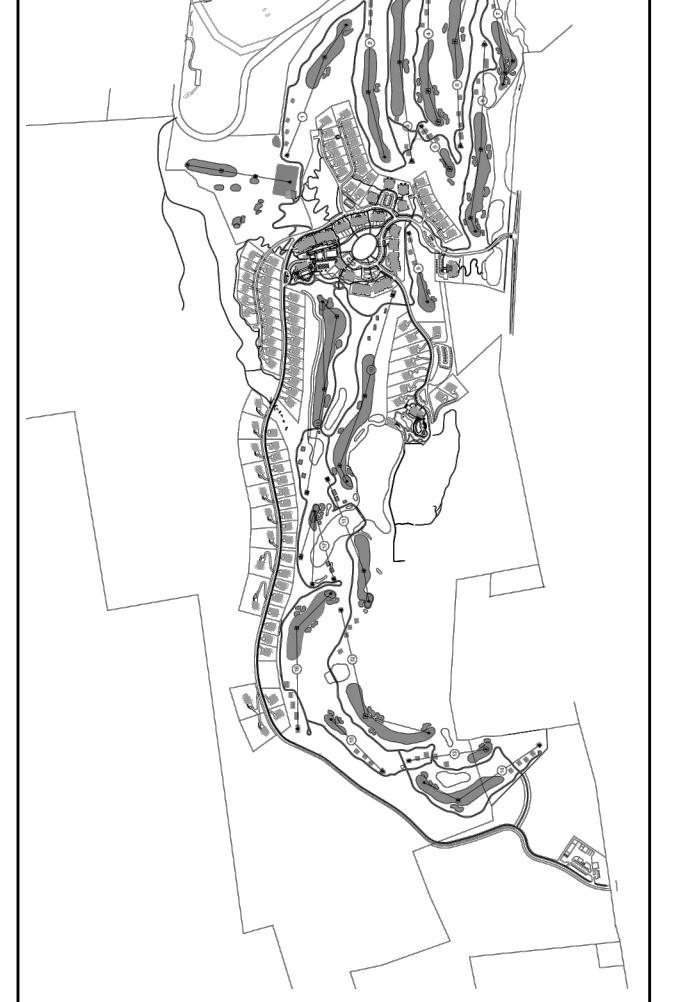

No.	Revision	Date	App'd.

Designed by **AC** Drawn by **CMG** Checked by **MWJ**
 CAD checked by **MB** Approved by **ACD**

Scale: As Shown Date: March 3, 2014
 Project Title:

Silo Ridge Resort Community
 4651 Route 22
 Amenia, New York
 Issued for:
Site Plan - Phase 1

Not Issued for Construction
 Drawing Title:
Drainage Profiles 1

Drawing Number:
C8.01
 Sheet of 52
 Project Number:
 29011.00