


Save: Thursday, February 27, 2014 3:37:32 PM C:\PROJ\10\EROSION\2011\00 AP\AWA\CAD\DW\PLANS\1 SITE PLANS\2011\00-PI_1.dwg

Match Line

See Sheet C12.02

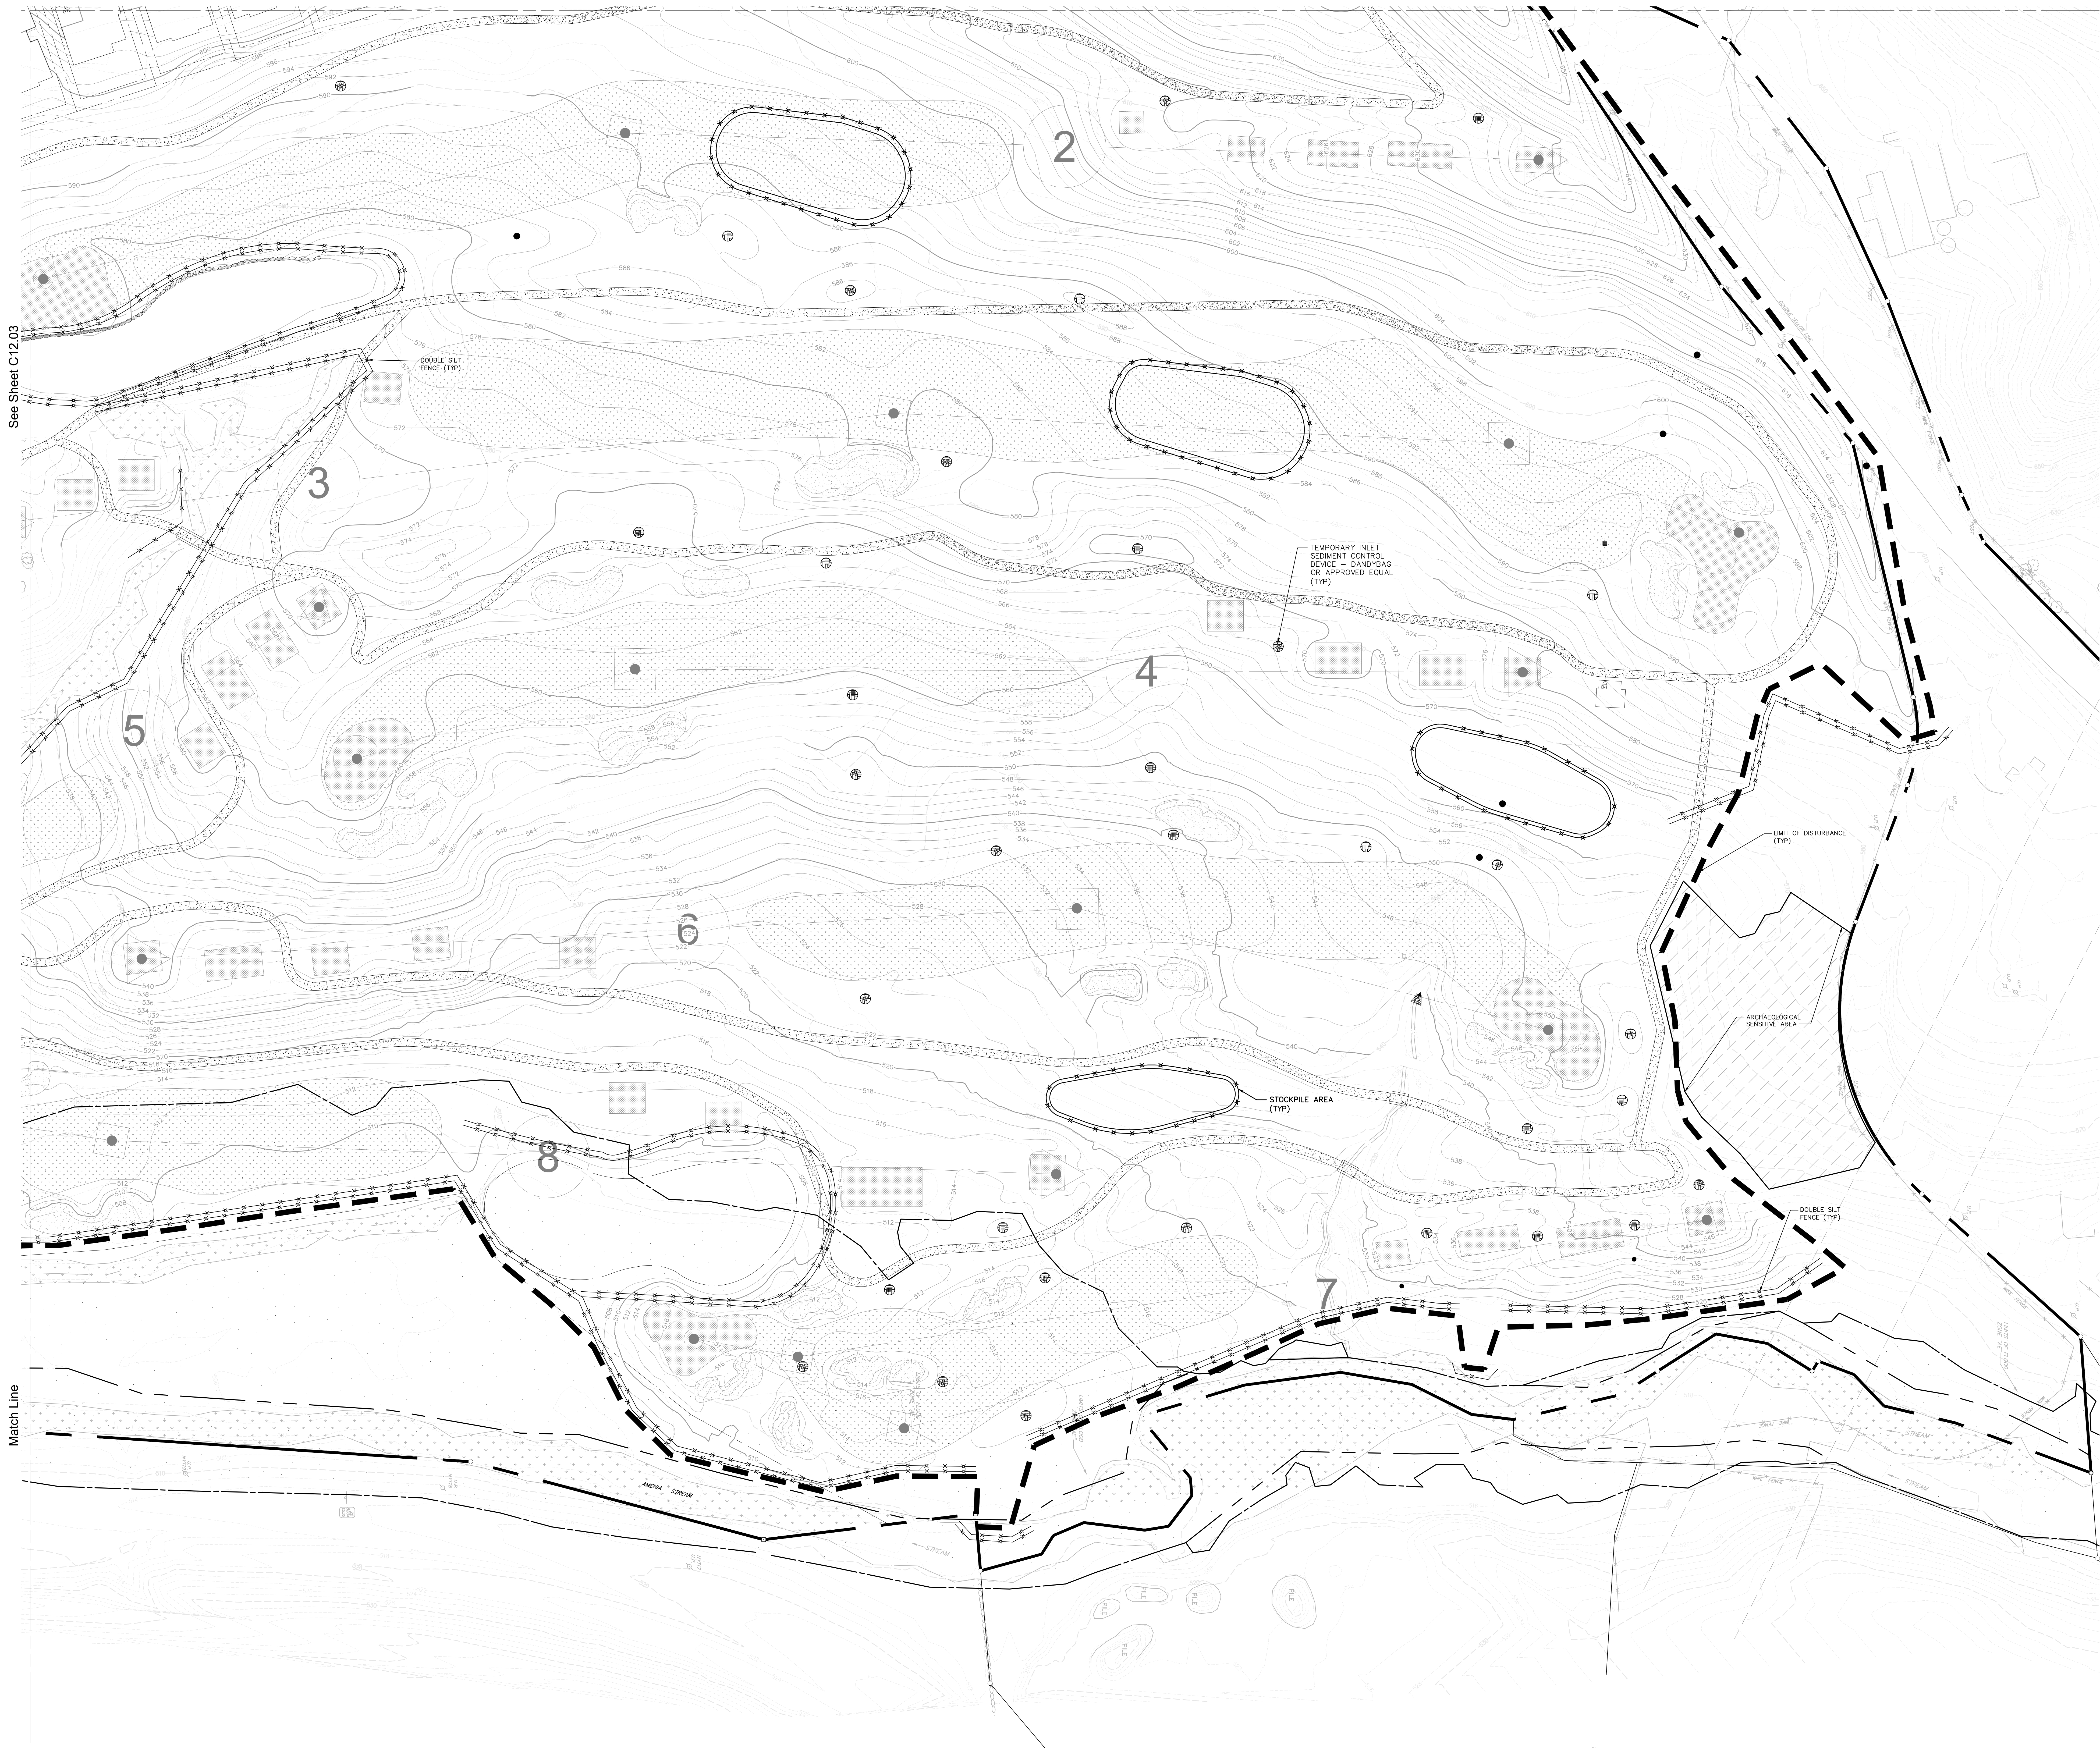

See Sheet C12.03

Match Line

OWNER:
Silo Ridge Ventures, LLC
5021 Route 44
Amenia, New York 12501
845.373.8020

ARCHITECTS, PLANNERS, LANDSCAPE ARCHITECTS:
HART | HOWERTON
10 East 40th Street New York, NY 10016
Tel: 212.683.5631 Fax: 212.481.3768
E-mail: NY@hart-howerton.com

GOLF COURSE DESIGNERS:
FAZIO DESIGN
401 N. Main St., Ste. 400
Hendersonville, North Carolina 28792
828.693.0052 • FAX 828.693.0071

ENVIRONMENTAL PLANNING & CIVIL ENGINEERING:
VHB
Engineering, Surveying & Landscape Architecture, PC
Planning
Transportation
Land Development
Environmental Services
50 Main Street, Suite 360
White Plains, New York 10606
914.467.6600 • FAX 914.761.3759

WASTEWATER AND WATER DESIGN:
CEDARWOOD ENGINEERING SERVICES, PLLC
CIVIL & ENVIRONMENTAL ENGINEERING
8-12 Dues St., Suite 303
Oneonta, NY 10757-4230
248 Main St., PO Box 203
North Creek, NY 13823-5160

PROJECT SURVEYOR:
Kirk K. Horton, Land Surveyor
NYS License No. 049954
9 Broadway
Amenia, New York 12501
845.373.7809

KEY MAP:
N
[Key Map Diagram]
50 0 50 100
SCALE IN FEET

No.	Revision	Date	Prep'd
1	As Shown	March 3, 2014	MB

Silo Ridge Resort Community
4651 Route 22
Amenia, New York
Issued for: **Site Plan - Phase 1**

Not Issued for Construction

Erosion and Sediment Control Plan 1

Drawing Number: **C12.01**
Sheet 62 of 62
Project Number: 29011.00

29011.00-PI_1.dwg