



MATCHLINE-SEE ENLARGEMENT 2

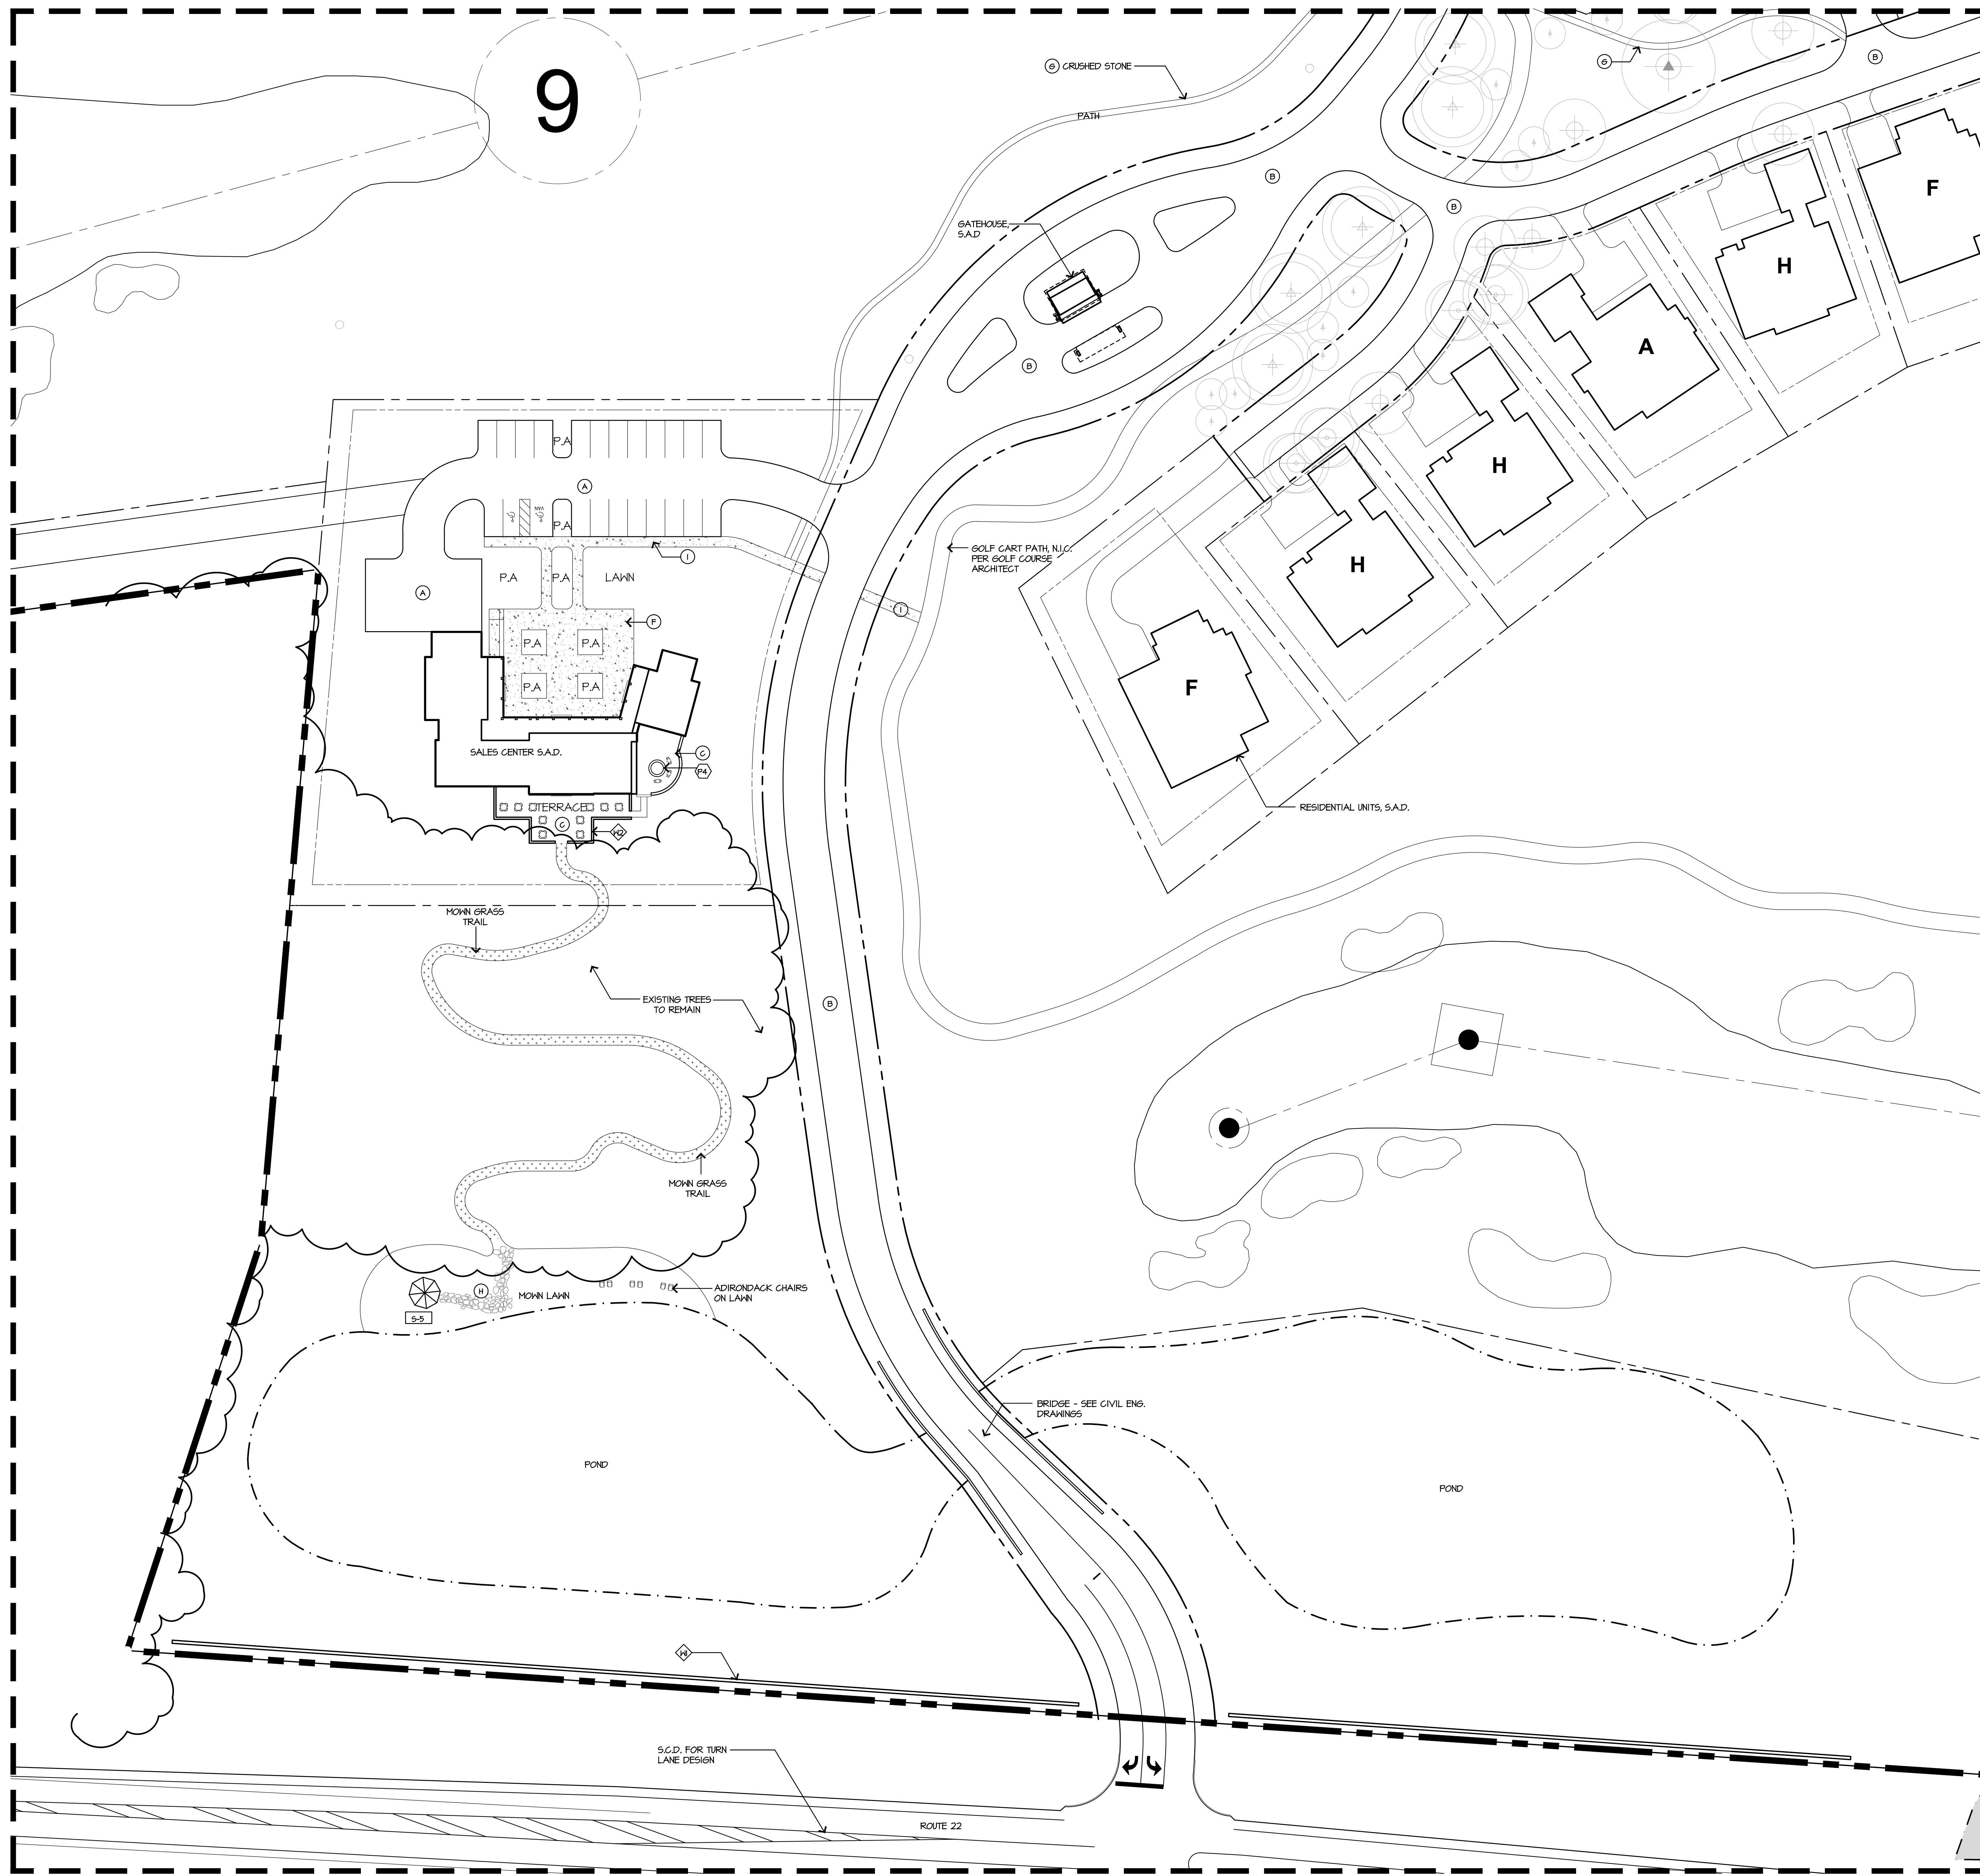


KEY PLAN

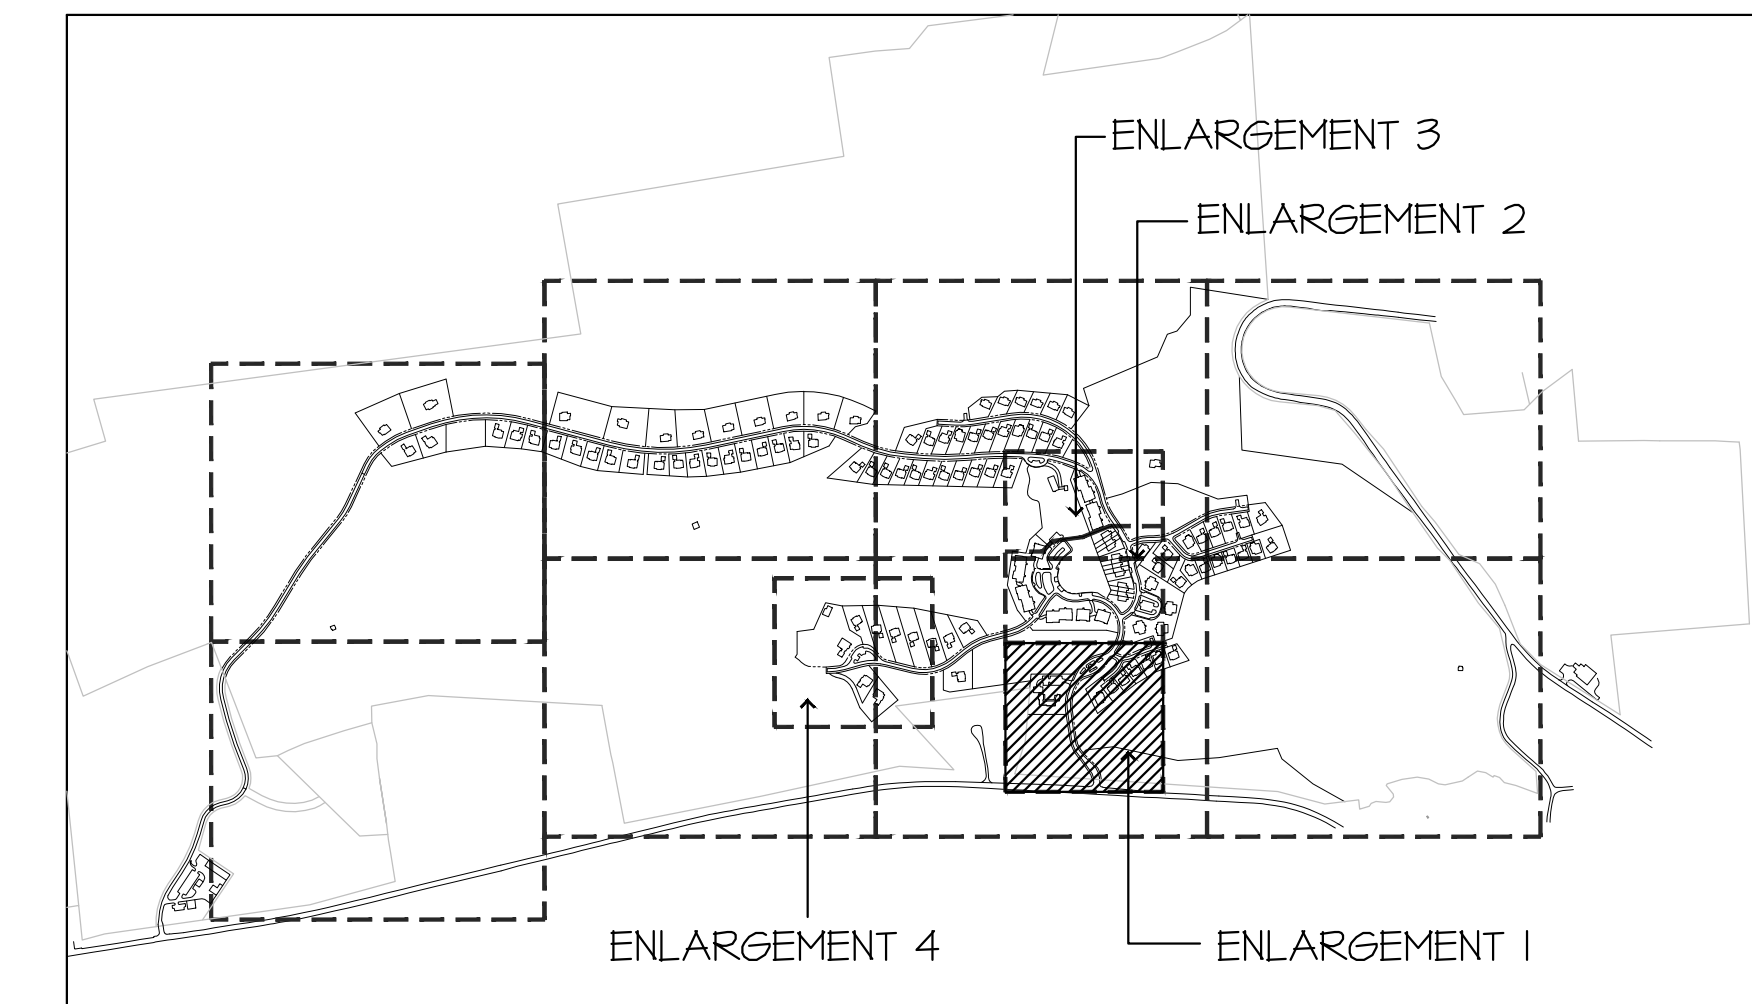

- GENERAL NOTES:**
1. ALL GOLF LANDSCAPE SHOWN FOR ILLUSTRATIVE PURPOSES ONLY. REFER TO CIVIL ENGINEER AND GOLF COURSE ARCHITECT'S PLANS FOR LAYOUT AND DESIGN.
 2. DRAWINGS ARE FOR DESIGN INTENT ONLY.
 3. STRUCTURAL DESIGN OF ALL WALLS/ STAIRS AND OTHER HARDSCAPE ELEMENTS IS THE RESPONSIBILITY OF THE STRUCTURAL ENGINEER AND CIVIL ENGINEER.
 4. COORDINATE WITH LIGHTING CONSULTANT PRIOR TO BEGINNING ANY WORK.
 5. IRRIGATION PLANS SHALL BE PROVIDED BY CLIENT.
 6. SEE CIVIL ENGINEER'S DRAWINGS FOR ROAD, PARKING, AND TRAFFIC DESIGN.
 7. SEE TYPICAL RESIDENTIAL LOT ENLARGEMENT PLANS FOR PLANTING DESIGN INTENT WITHIN RESIDENTIAL DEVELOPMENT AREAS.

GRADING AND DRAINAGE DISCLAIMER:
 GRADING AND DRAINAGE INFORMATION SHOWN IS FOR REFERENCE ONLY. SEE CIVIL DRAWINGS FOR COMPLETE DRAINAGE AND GRADING PLANS, WALL HEIGHTS, FINISH GRADES AND DRAIN LOCATIONS.

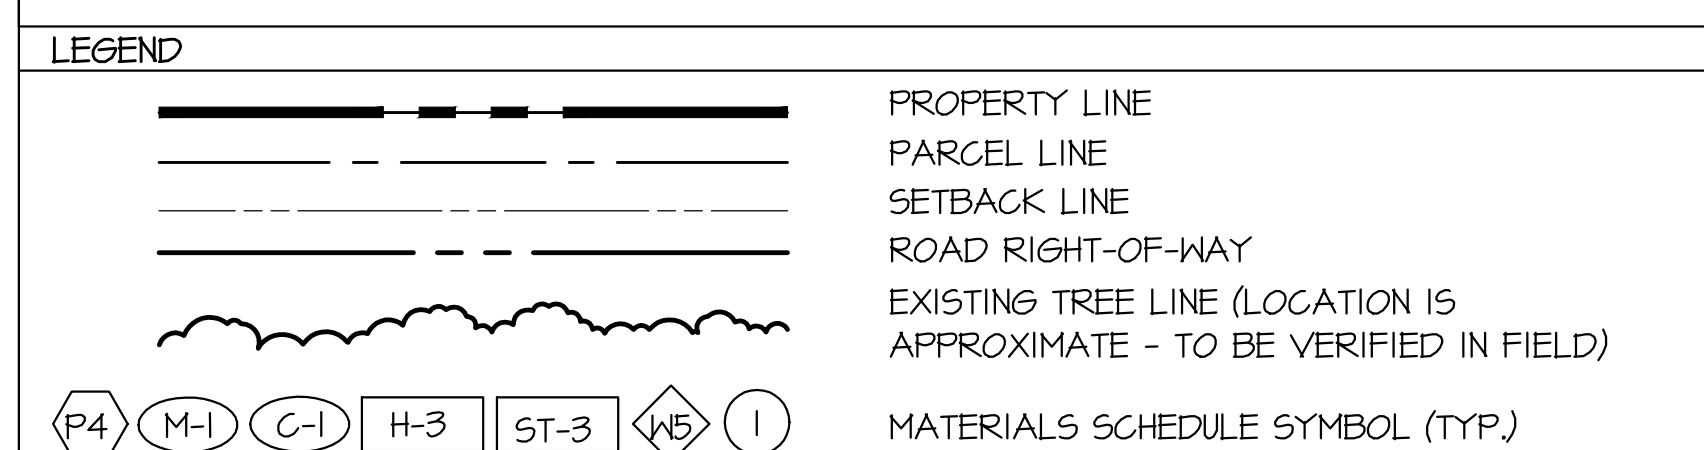

ABBREVIATIONS:

GFTE = GARAGE FINISHED FLOOR ELEVATION	S.C.D. = SEE CIVIL ENGINEER'S DRAWINGS
LFTE = LIVING FINISHED FLOOR ELEVATION	S.W.M. = STORM WATER MANAGEMENT
WFFE = WALK-OUT FINISHED FLOOR ELEVATION	TYP. = TYPICAL
N.I.C. = NOT IN CONTRACT	
NYDEC = NEW YORK DEPARTMENT OF ENVIRONMENTAL CONSERVATION	
NYS = NEW YORK STATE	
S.A.D. = SEE ARCHITECTURAL DRAWINGS	

NOT FOR CONSTRUCTION
 HART HOWERTON
 10 Erie Ave., Suite 200, New York, NY 10016
 TEL: 212.683.5431 FAX: 212.461.1748
 Email: NY@hart-howerton.com
 SILO RIDGE
 PHASE 1 SITE PLAN SUBMISSION
 Ardenia, New York
 Dutchess County
 PROJECT #:
 12-507
 DRAWN BY:
 JTS
 CHECKED BY:
 SEB
 DRAWING NO:
L1.01

Sun, 03/13/2014 12:57:59 PM from: jts and output: V:\0\cad\dwg\sheet\sheet1.l1.01 Layout Plot.dwg Page: Sheet: 1 of 1 File Size: 1.1 MB Plot Date: 03/13/2014 12:57:59 PM Plot Scale: 1:1 Plot Path: V:\0\cad\dwg\sheet\sheet1.l1.01 Layout Plot.dwg

