

ARCHITECT OF RECORD - RESORT

**Jf** Jensen Fey  
 PHONE 425.216.0318 FAX 425.216.0329  
 7730 Leary Way, Redmond, WA 98052

ARCHITECT OF RECORD - RESIDENTIAL

**MINNO & WASKO**  
 ARCHITECTS AND PLANNERS

46 LAWRENCE LANE, SUITE 101  
 LANDSVILLE, NY 12111  
 TEL: (518) 397-8888  
 FAX: (518) 397-7363

SURVEY, PLANNING AND ENGINEERING

CHAZEN ENGINEERING, LAND SURVEYING  
 & LANDSCAPE ARCHITECTURE CO., P.C.

Andrew Chazen, P.E.    David Chazen, P.E.    George Chazen, P.E.    Scott Chazen, P.E.  
 100 West Street, Suite 200    100 West Street, Suite 200    100 West Street, Suite 200    100 West Street, Suite 200  
 Amenia, NY 12501    Amenia, NY 12501    Amenia, NY 12501    Amenia, NY 12501  
 Phone: (518) 867-1100    Phone: (518) 867-1100    Phone: (518) 867-1100    Phone: (518) 867-1100

GOLF COURSE ARCHITECT

**ERNIE ELS DESIGN**

1807 HARTFORD AVENUE, SUITE 110  
 LITTLE ROCK, ARKANSAS 72205

NATURAL RESOURCE MANAGEMENT PLAN

AUDUBON INTERNATIONAL

P.O. BOX 1204  
 CARLISLE, PA 17013

WATER AND WASTEWATER TREATMENT FACILITIES


DELAWARE OPERATIONS, INC.

611 WEST ST., SUITE 301  
 ORANGETA, NY 12826  
 TEL: (518) 452-8875

NOTES:

**APPROVED 2009  
 MDP DRAWING:  
 SP-11 SITE PLAN -  
 WINERY**

No.	ISSUE	DATE
4	MASTER DEVELOPMENT PLAN FOR SPECIAL USE PERMIT	03-30-09
3	MASTER DEVELOPMENT PLAN FOR SPECIAL USE PERMIT	01-09-09
2	RE-ISSUE MASTER DEVELOPMENT PLAN	09-16-08
1	MASTER DEVELOPMENT PLAN	04-03-08

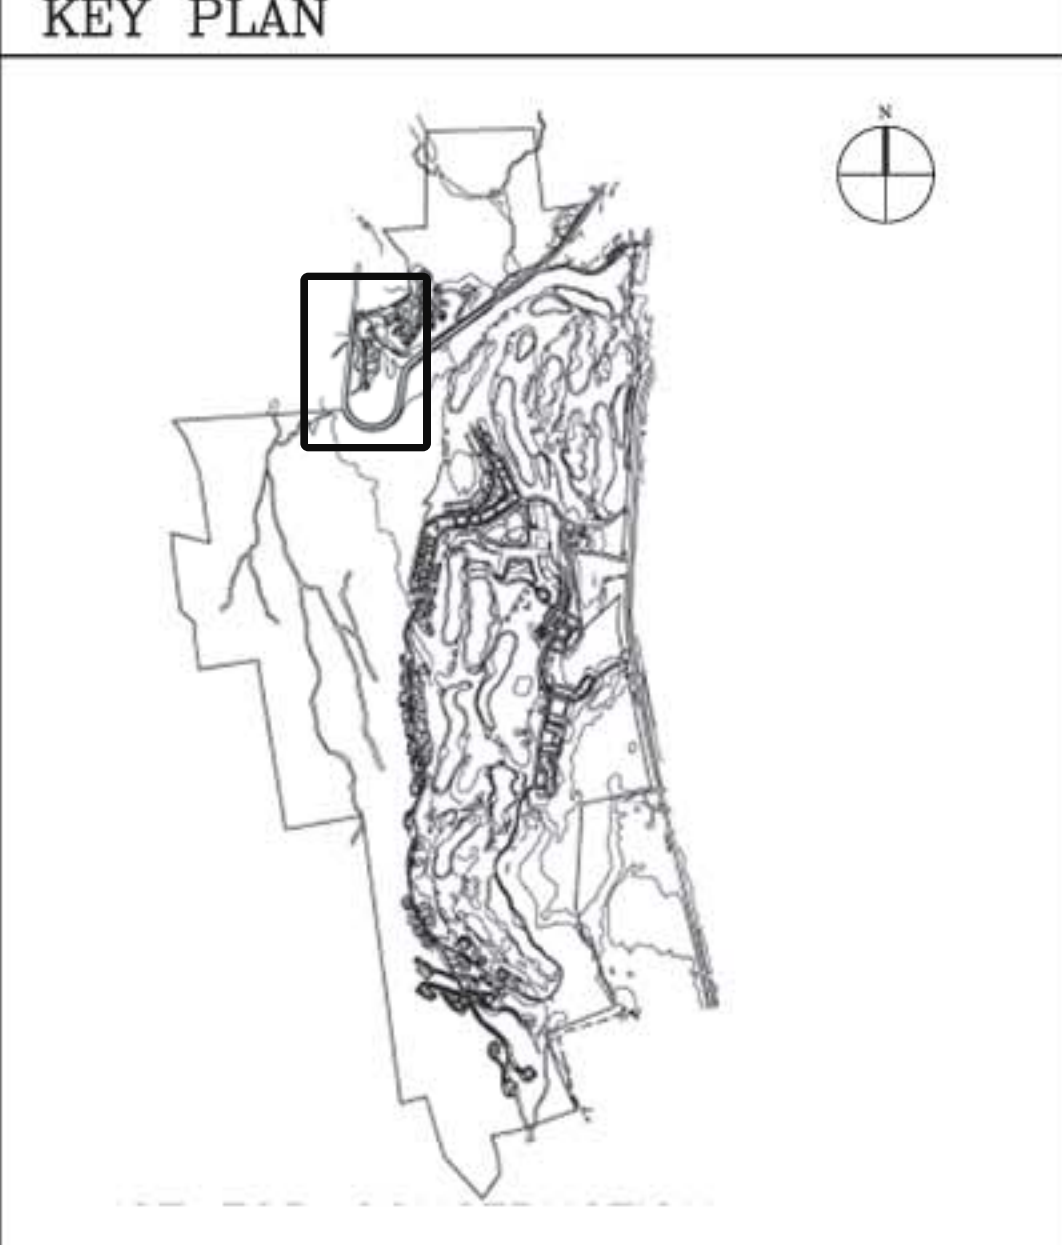

**SILO RIDGE RESORT COMMUNITY**  
 AMENIA, NY

**ROBERT A.M. STERN ARCHITECTS, LLP**  
 460 WEST 34th STREET, NEW YORK, NY 10001  
 TEL: (212) 967-5100 • FAX: (212) 967-6588

HIGHER GROUND COUNTRY CLUB MANAGEMENT CO., LLC  
 SILO RIDGE COUNTRY CLUB  
 P.O. BOX 86  
 AMENIA, NY 12501

SITE PLAN  
 WINERY

Project No. AS090102	Date 04-03-09
CAD File No.	Scale AS NOTED
Drawing No. <b>SP-11</b>	