




SITE PLAN - GOLF VILLAS

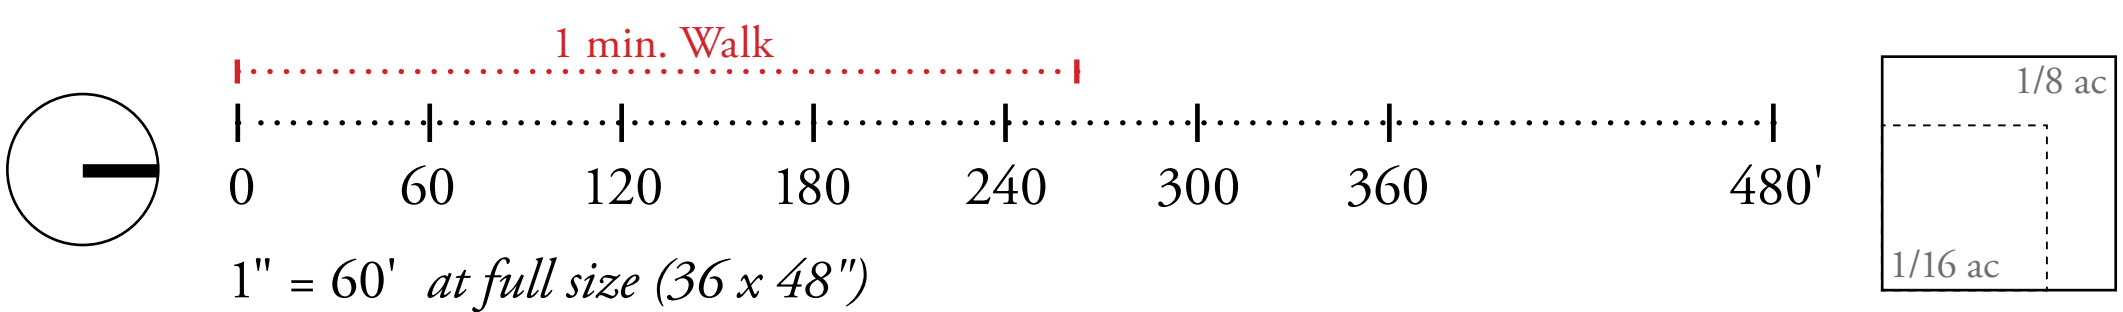

OWNER:
Silo Ridge Ventures, LLC
5021 Route 44
Amenia, New York 12501
845.373.8020

ARCHITECTS, PLANNERS, LANDSCAPE ARCHITECTS:
HART | HOWERTON
10 East 40th Street New York, NY 10016
Tel: 212.683.5631 Fax: 212.481.3768
E-mail: NY@harthowerton.com

GOLF COURSE DESIGNERS:
FAZIO DESIGN
401 N. Main St., Ste. 400
Hendersonville, North Carolina 28792
828.693.0852 • FAX 828.693.0871
ENVIRONMENTAL PLANNING & CIVIL ENGINEERING:
VHB
Engineering, Surveying & Landscape Architecture, PC.
Planning
Transportation
Land Development
Environmental Services
50 Main Street, Suite 360
White Plains, New York 10606
914.467.6600 • FAX 914.761.3759

WASTEWATER AND WATER DESIGN:
CEDARWOOD ENGINEERING SERVICES, PLLC
CIVIL & ENVIRONMENTAL ENGINEERING
8-12 Dietz St., Suite 303
Oswego, NY 14027-3073
248 Main St., PO Box 203
North Creek, NY 518.251.5160

PROJECT SURVEYOR:
Kirk K. Horton, Land Surveyor
NYS License No. 049954
9 Broadway
Amenia, New York 12501
845.373.7809

KEY MAP:

NO.	PER TOWN COMMENTS	6/19/14	ACD
NO.	REVISION	DATE	BY
DESIGNED BY	NE	DRAWN BY	NE
CHECKED BY	MB	APPROVED BY	JT
DATE	AS SHOWN	DATE	March 3, 2014

Silo Ridge Resort Community Master Development Plan
4561 Route 22
Amenia, New York
Issued for:
Amended Special Use Permit/
Master Development Plan
Approval
Not Issued for Construction
Drawing Title

SITE PLAN - GOLF VILLAS

Drawing Number
SP-8

Sheet of
Project Number