


\\06\PROJ\WHITE PLAINS\2011\00 AP\PLAN\CAD\DWG\PLANSET\PHASE 1 SITE PLANS\2011\00-PL-DEM-0
 Sheet Friday, June 27, 2014, 3:29:35 PM D:\06\PROJ\WHITE PLAINS\2011\00 AP\PLAN\CAD\DWG\PLANSET\PHASE 1 SITE PLANS\2011\00-PL-DEM-0.dwg
 User: jh101

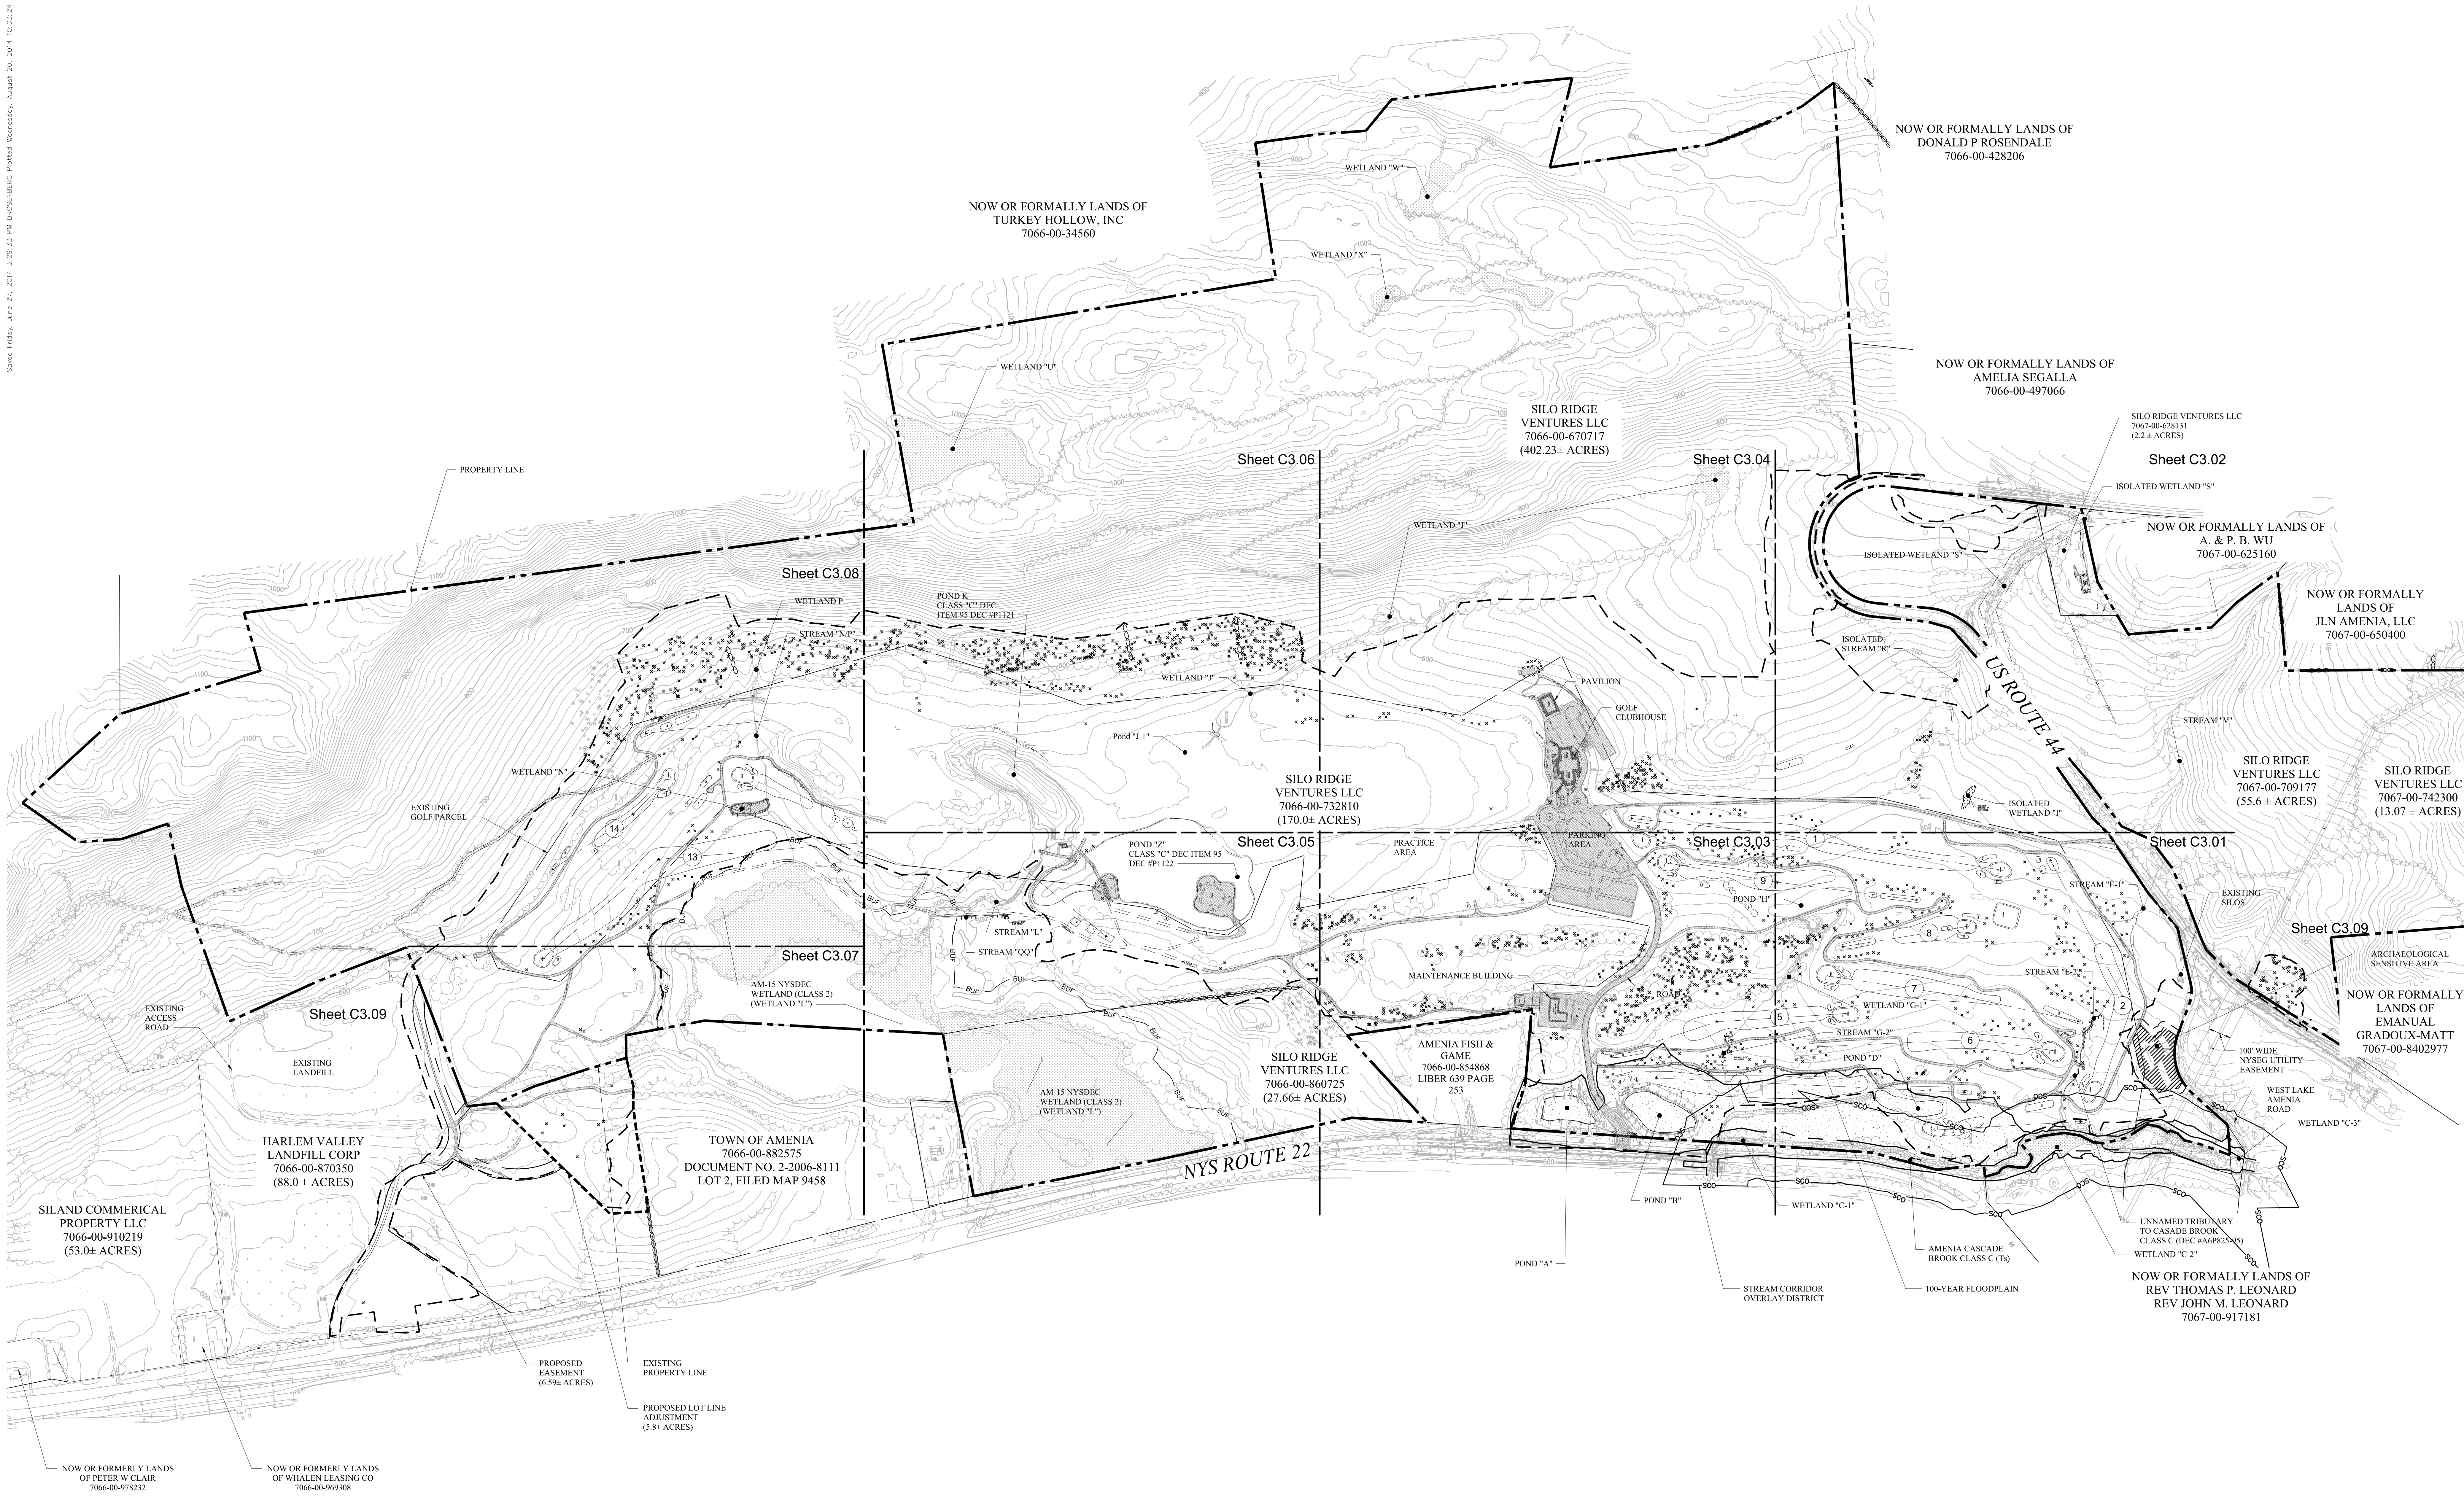

OWNER:
Silo Ridge Ventures, LLC
 5021 Route 44
 Amenia, New York 12501
 845.373.8020



ARCHITECTS, PLANNERS, LANDSCAPE ARCHITECTS:
HART | HOWERTON
 10 East 40th Street New York, NY 10016
 Tel: 212 683 5631 Fax: 212 481 3768
 Email: NY@hart-howerton.com

GOLF COURSE DESIGNERS:
FAZIO DESIGN
 401 N. Main St., Ste. 400
 Hendersonville, North Carolina 28792
 828.693.0052 • FAX 828.693.0071

ENVIRONMENTAL PLANNING & CIVIL ENGINEERING:
VHB
Engineering, Surveying & Landscape Architecture, PC
 Planning
 Transportation
 Land Development
 Environmental Services
 50 Main Street, Suite 360
 White Plains, New York 10606
 914.467.6600 • FAX 914.761.3759

WASTEWATER AND WATER DESIGN:
CEDARWOOD ENGINEERING SERVICES, PLLC
 CIVIL & ENVIRONMENTAL ENGINEERING
 8-12 Dietz St., Suite 303
 Oneonta, NY 14857-4232
 248 Main St., PO Box 203
 North Creek, NY 518 251 5160

PROJECT SURVEYOR:
Kirk K. Horton, Land Surveyor
 NYS License No. 049954
 9 Broadway
 Amenia, New York 12501
 845.373.7809

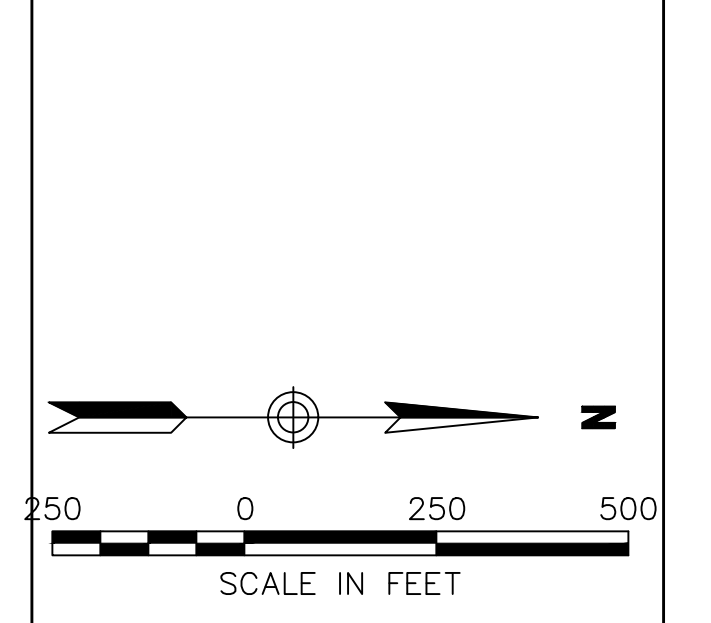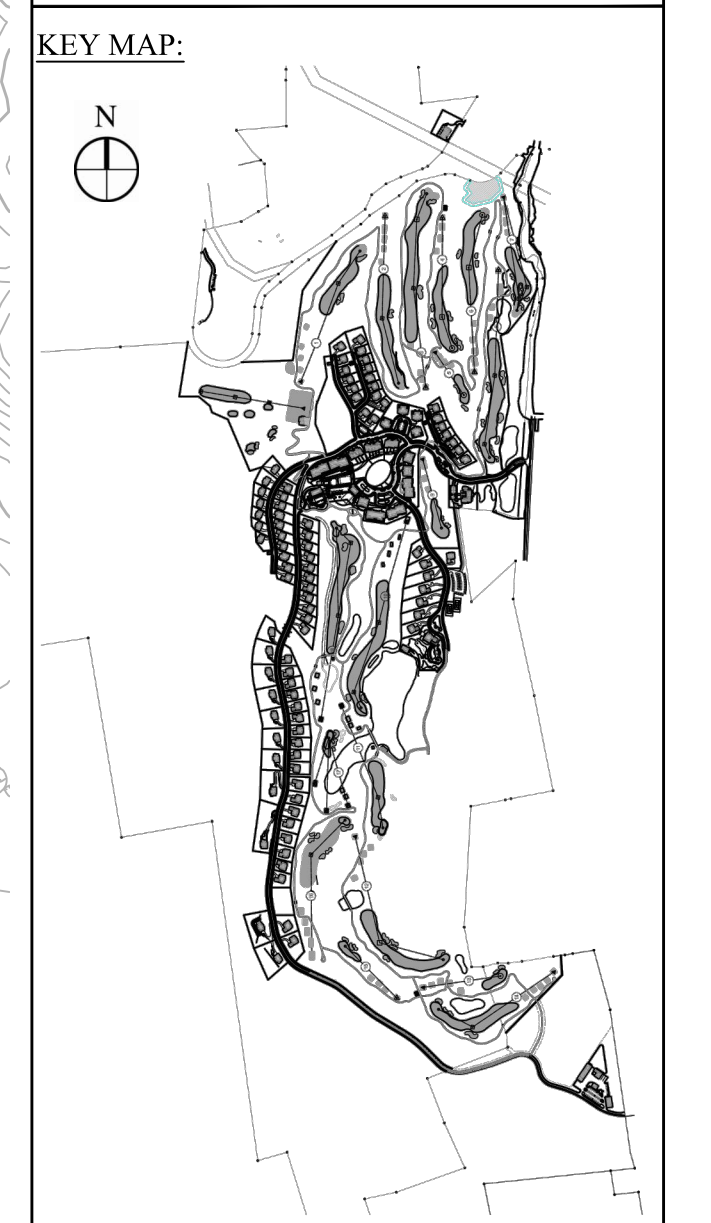

| NO. | REVISION | DATE | BY |
|-----|-------------------|---------|----|
| 2 | PER TOWN COMMENTS | 8/11/14 | MB |
| 1 | PER TOWN COMMENTS | 6/19/14 | MB |

Silo Ridge Resort Community

Not Issued for Construction
 Issued for
Site Plan - Phase 1

Not Issued for Construction
 Issued for
Overall Demolition Plan

Sheet
C3.00
 of
 11
 72
 Project Number
 29011.00

Demolition Notes:

- EXISTING GOLF IS NOT SHOWN TO BE DEMOLISHED ON THE FOLLOWING PLAN SHEETS. EXISTING GOLF FEATURES FOR HOLES 1 TO 9 AND 12 TO 15 SHALL BE REPAIRED AND RECONFIGURED AS SHOWN ON THE GRADING AND DRAINAGE PLANS. ALL GOLF LANDSCAPE AND FEATURES SHOWN FOR ILLUSTRATIVE PURPOSES ONLY REFER TO "SILO RIDGE GOLF COURSE GOLF IMPROVEMENT" PLANS.
- ALL WORK OUTSIDE THE PROPOSED EASEMENT SHALL BE COORDINATED WITH AND PERMITTED BY THE OWNER.

\\c:\p\proj\white\plans\2011\00 AP\AW\CAD\DL\PLANS\1\PHASE 1 SITE PLANS\2011\00-PL-DEM.DWG
Saved Friday, June 27, 2014 9:45:45 AM CORPENO Plotted Friday, June 27, 2014 3:39:23 PM O'Brien, Christopher

Match Line

See Sheet C3.02



Legend

- Demolition Hatch
- Tree to be Removed

OWNER:
Silo Ridge Ventures, LLC
5021 Route 44
Amenia, New York 12501
845.373.8020


ARCHITECTS, PLANNERS, LANDSCAPE ARCHITECTS:
HART | HOWERTON
10 East 40th Street, New York, NY 10016
Tel: 212.683.5631 Fax: 212.481.3768
E-mail: NY@hhowerton.com

GOLF COURSE DESIGNERS:
FAZIO DESIGN
401 N. Main St., Ste. 400
Hendersonville, North Carolina 28792
828.693.0052 • FAX 828.693.0071

ENVIRONMENTAL PLANNING & CIVIL ENGINEERING:
VHB
Engineering, Surveying & Landscape Architecture, PC
Planning
Transportation
Land Development
Environmental Services
50 Main Street, Suite 360
White Plains, New York 10606
914.467.6600 • FAX 914.761.3759

WASTEWATER AND WATER DESIGN:
CEDARWOOD ENGINEERING SERVICES, PLLC
CIVIL & ENVIRONMENTAL ENGINEERING
8-12 Dues St., Suite 303
Oswego, NY 14127-3073
248 Main St., PO Box 203
North Creek, NY 518.251.5160

PROJECT SURVEYOR:
Kirk K. Horton, Land Surveyor
NYS License No. 049954
9 Broadway
Amenia, New York 12501
845.373.7809

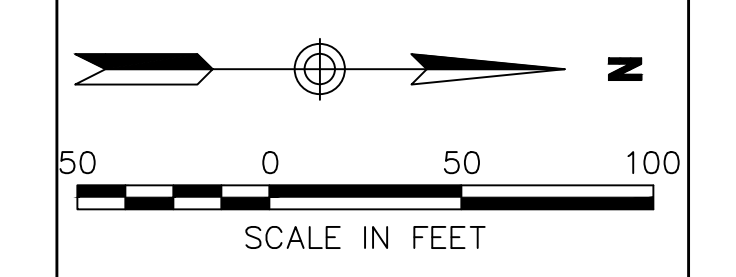

| NO. | DESCRIPTION | DATE | BY |
|-----|-------------------|---------|-----|
| 1 | PER TOWN COMMENTS | 6/19/14 | ACD |
| 2 | Revised | 6/19/14 | MB |
| 3 | Revised | 6/19/14 | MB |
Silo Ridge Resort Community
4651 Route 22
Amenia, New York


Site Plan - Phase 1

Not Issued for Construction
Drawing Title
Demolition Plan 1

Sheet
C3.01
14"
Project Number
29011.00

NOW OR FORMALLY LANDS OF
REV THOMAS P. LEONARD
REV JOHN M. LEONARD
7067-00-917181

Save Friday, June 27, 2014, 9:45:45 AM. C:\PROJECTS\2011\00_2P\AWAN\CAD\DW\PLANS\1\PHASE 1 SITE PLANS\2011_00_P1_1.DWG

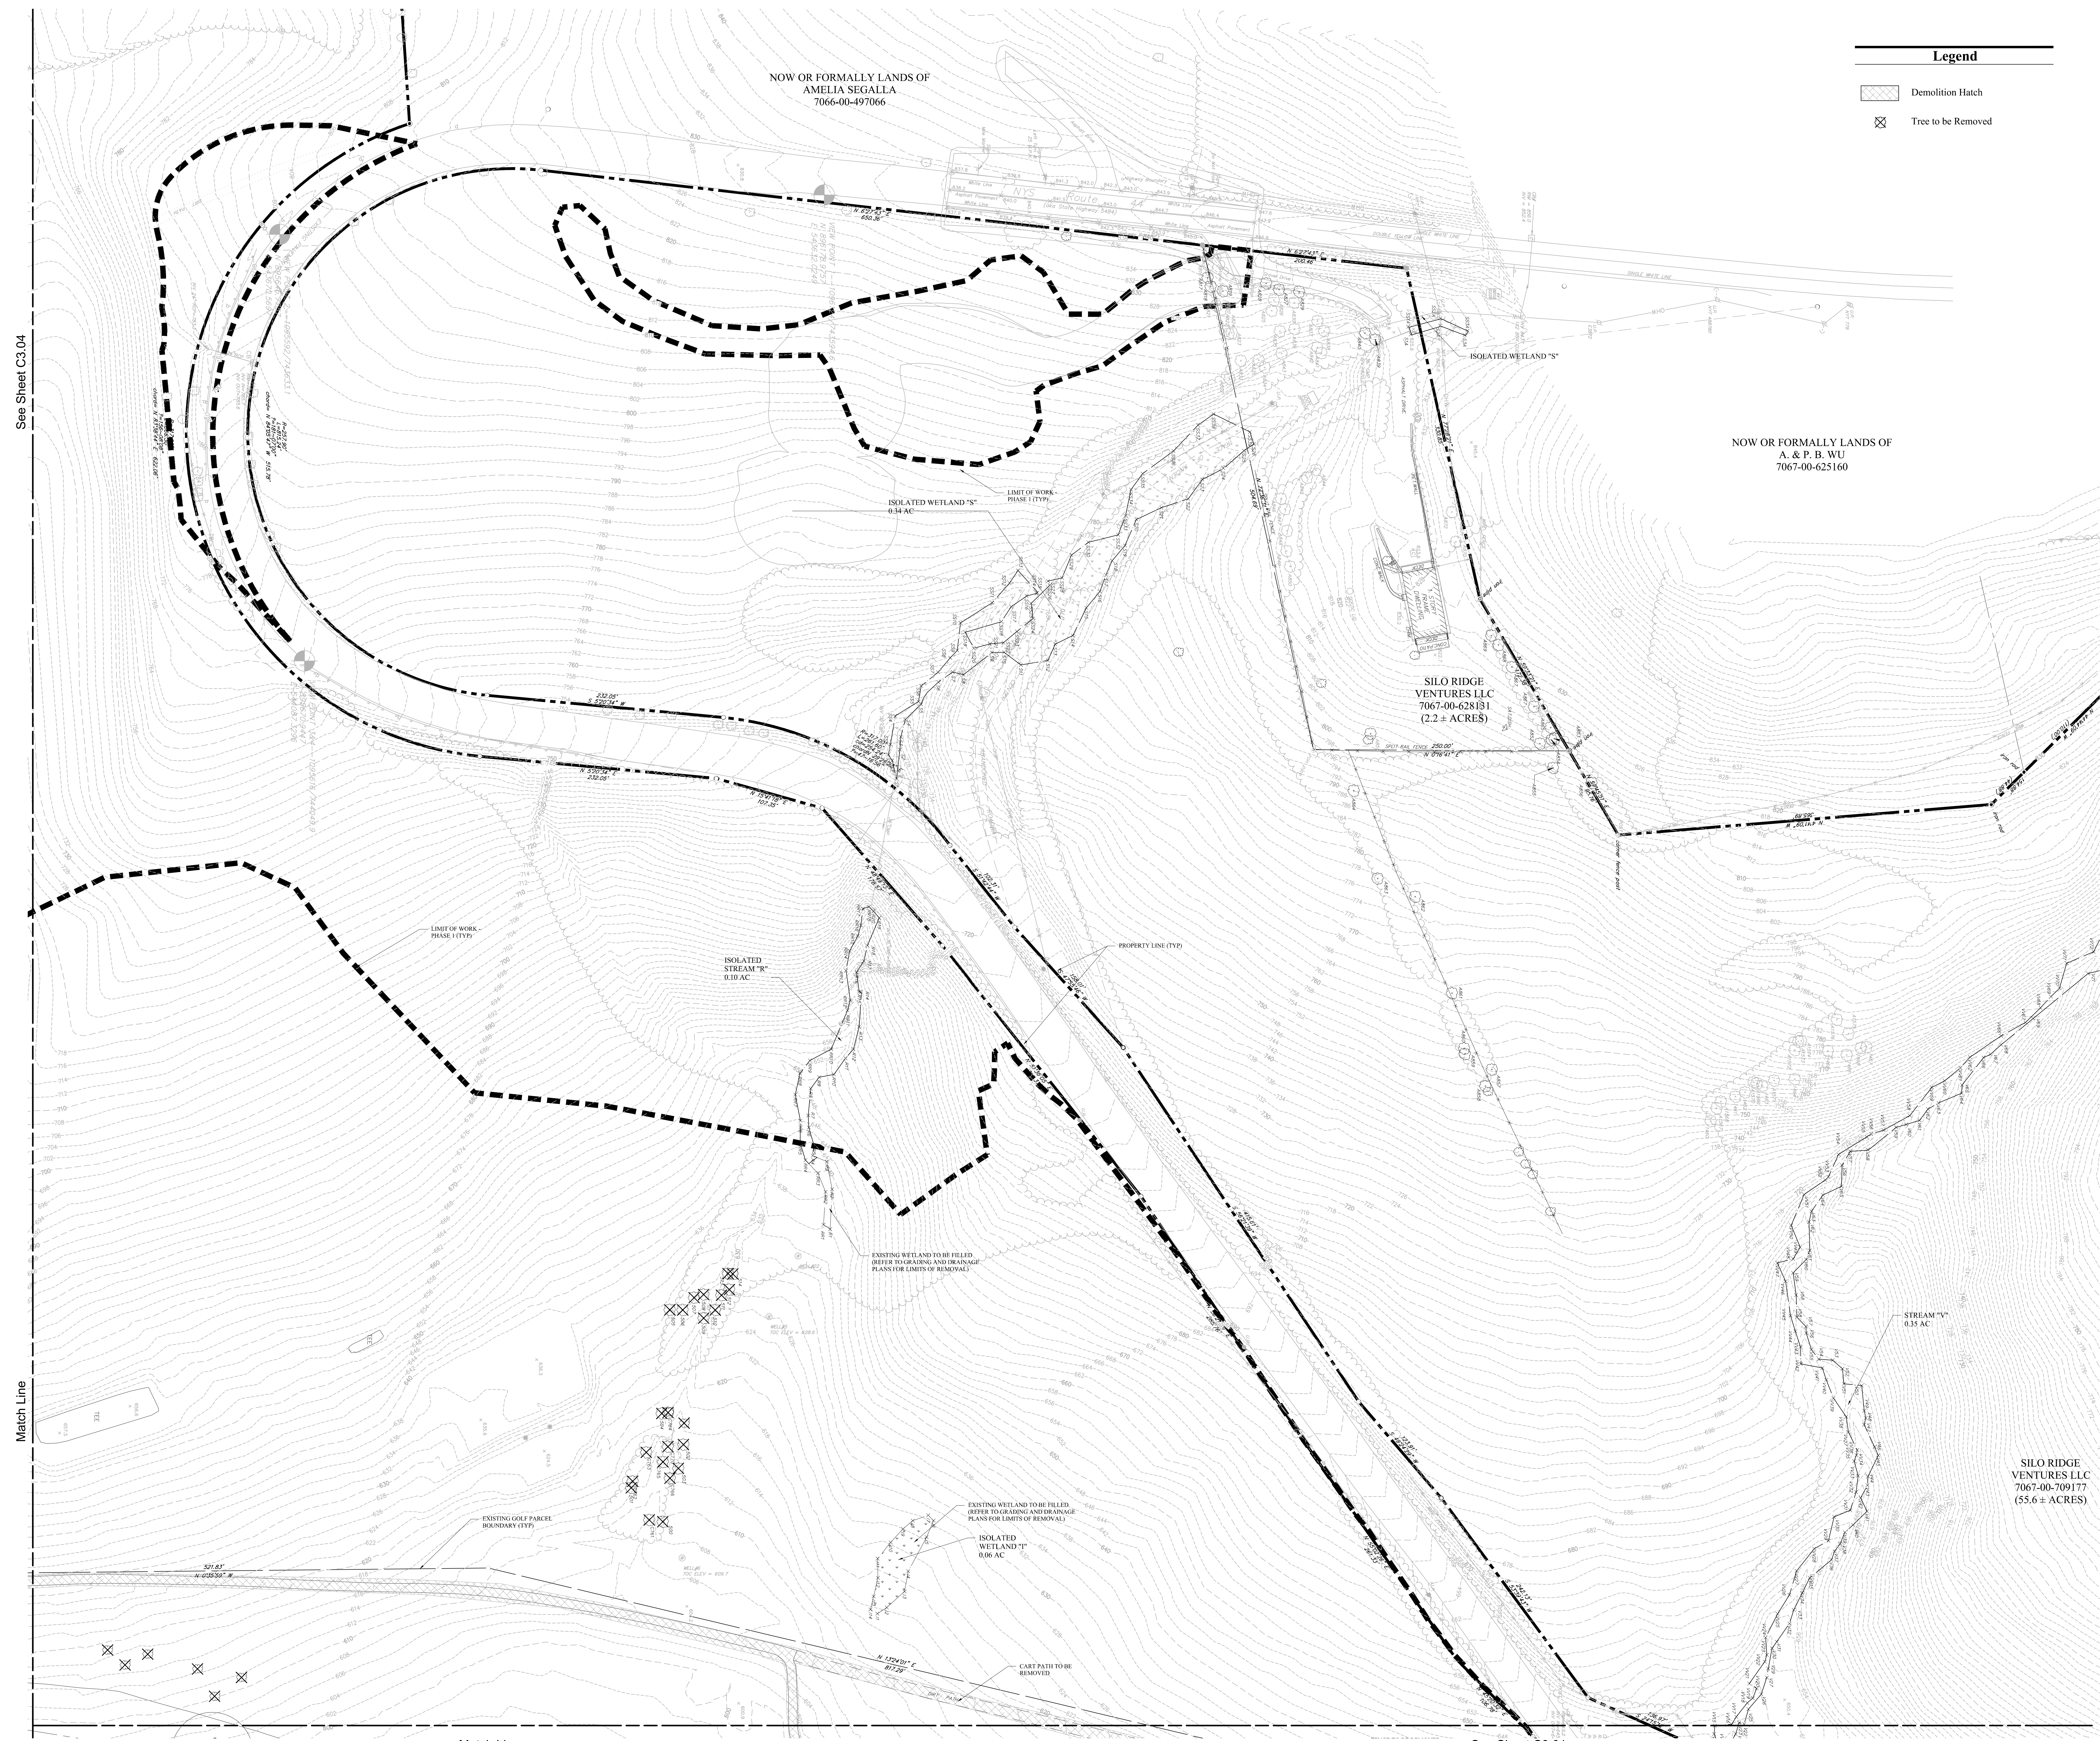

Legend

Demolition Hatch

Tree to be Removed

OWNER:
Silo Ridge Ventures, LLC
 5021 Route 44
 Amenia, New York 12501
 845.373.8020

ARCHITECTS, PLANNERS, LANDSCAPE ARCHITECTS:
HART | HOWERTON
 10 East 40th Street New York, NY 10016
 Tel: 212.683.5631 Fax: 212.481.3768
 Email: NY@hart-howerton.com

GOLF COURSE DESIGNERS:
FAZIO DESIGN
 401 N. Main St., Ste. 400
 Hendersonville, North Carolina 28792
 828.693.0052 • FAX 828.693.0071



ENVIRONMENTAL PLANNING & CIVIL ENGINEERING:

VHB
Engineering, Surveying & Landscape Architecture, PC
 Planning
 Transportation
 Land Development
 Environmental Services
 50 Main Street, Suite 360
 White Plains, New York 10606
 914.467.6600 • FAX 914.761.3759

WASTEWATER AND WATER DESIGN:

CEDARWOOD ENGINEERING SERVICES, PLLC
 CIVIL & ENVIRONMENTAL ENGINEERING
 8-12 Dietz St., Suite 303
 Oneonta, NY 14857-4233-8073
 248 Main St., PO Box 203
 North Creek, NY 518.251.5160

PROJECT SURVEYOR:
Kirk K. Horton, Land Surveyor
 NYS License No. 049954
 9 Broadway
 Amenia, New York 12501
 845.373.7809

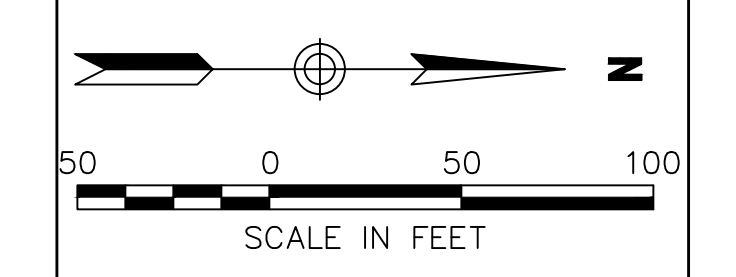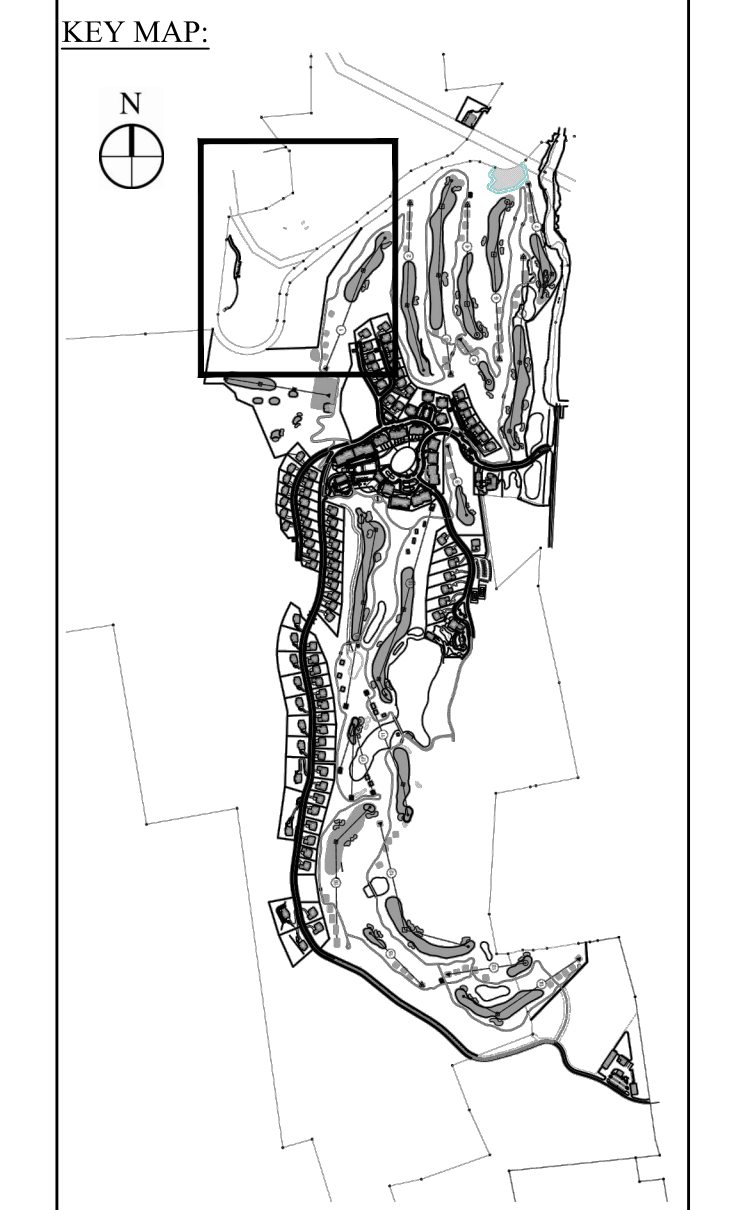

| | | | |
|-------------|-------------------|-------------|---------------|
| 1 | PER TOWN COMMENTS | 6/19/14 | ACD |
| Revised | Revision | Date | Prepared |
| Designed by | JC | Drawn by | CMG |
| Checked by | MB | Approved by | ACD |
| Date | As Shown | Date | March 3, 2014 |

Silo Ridge Resort Community
 4651 Route 22
 Amenia, New York
 Project Title
Site Plan - Phase 1

Not Issued for Construction
 Drawing Number
C3.02
 Sheet 15 of 15
 Project Number
 29011.00

See Sheet C3.04

Match Line



Match Line

See Sheet C3.01

Match Line


See Sheet C3.04

Legend

-  Demolition Hatch
-  Tree to be Removed

See Sheet C3.05

See Sheet C3.01

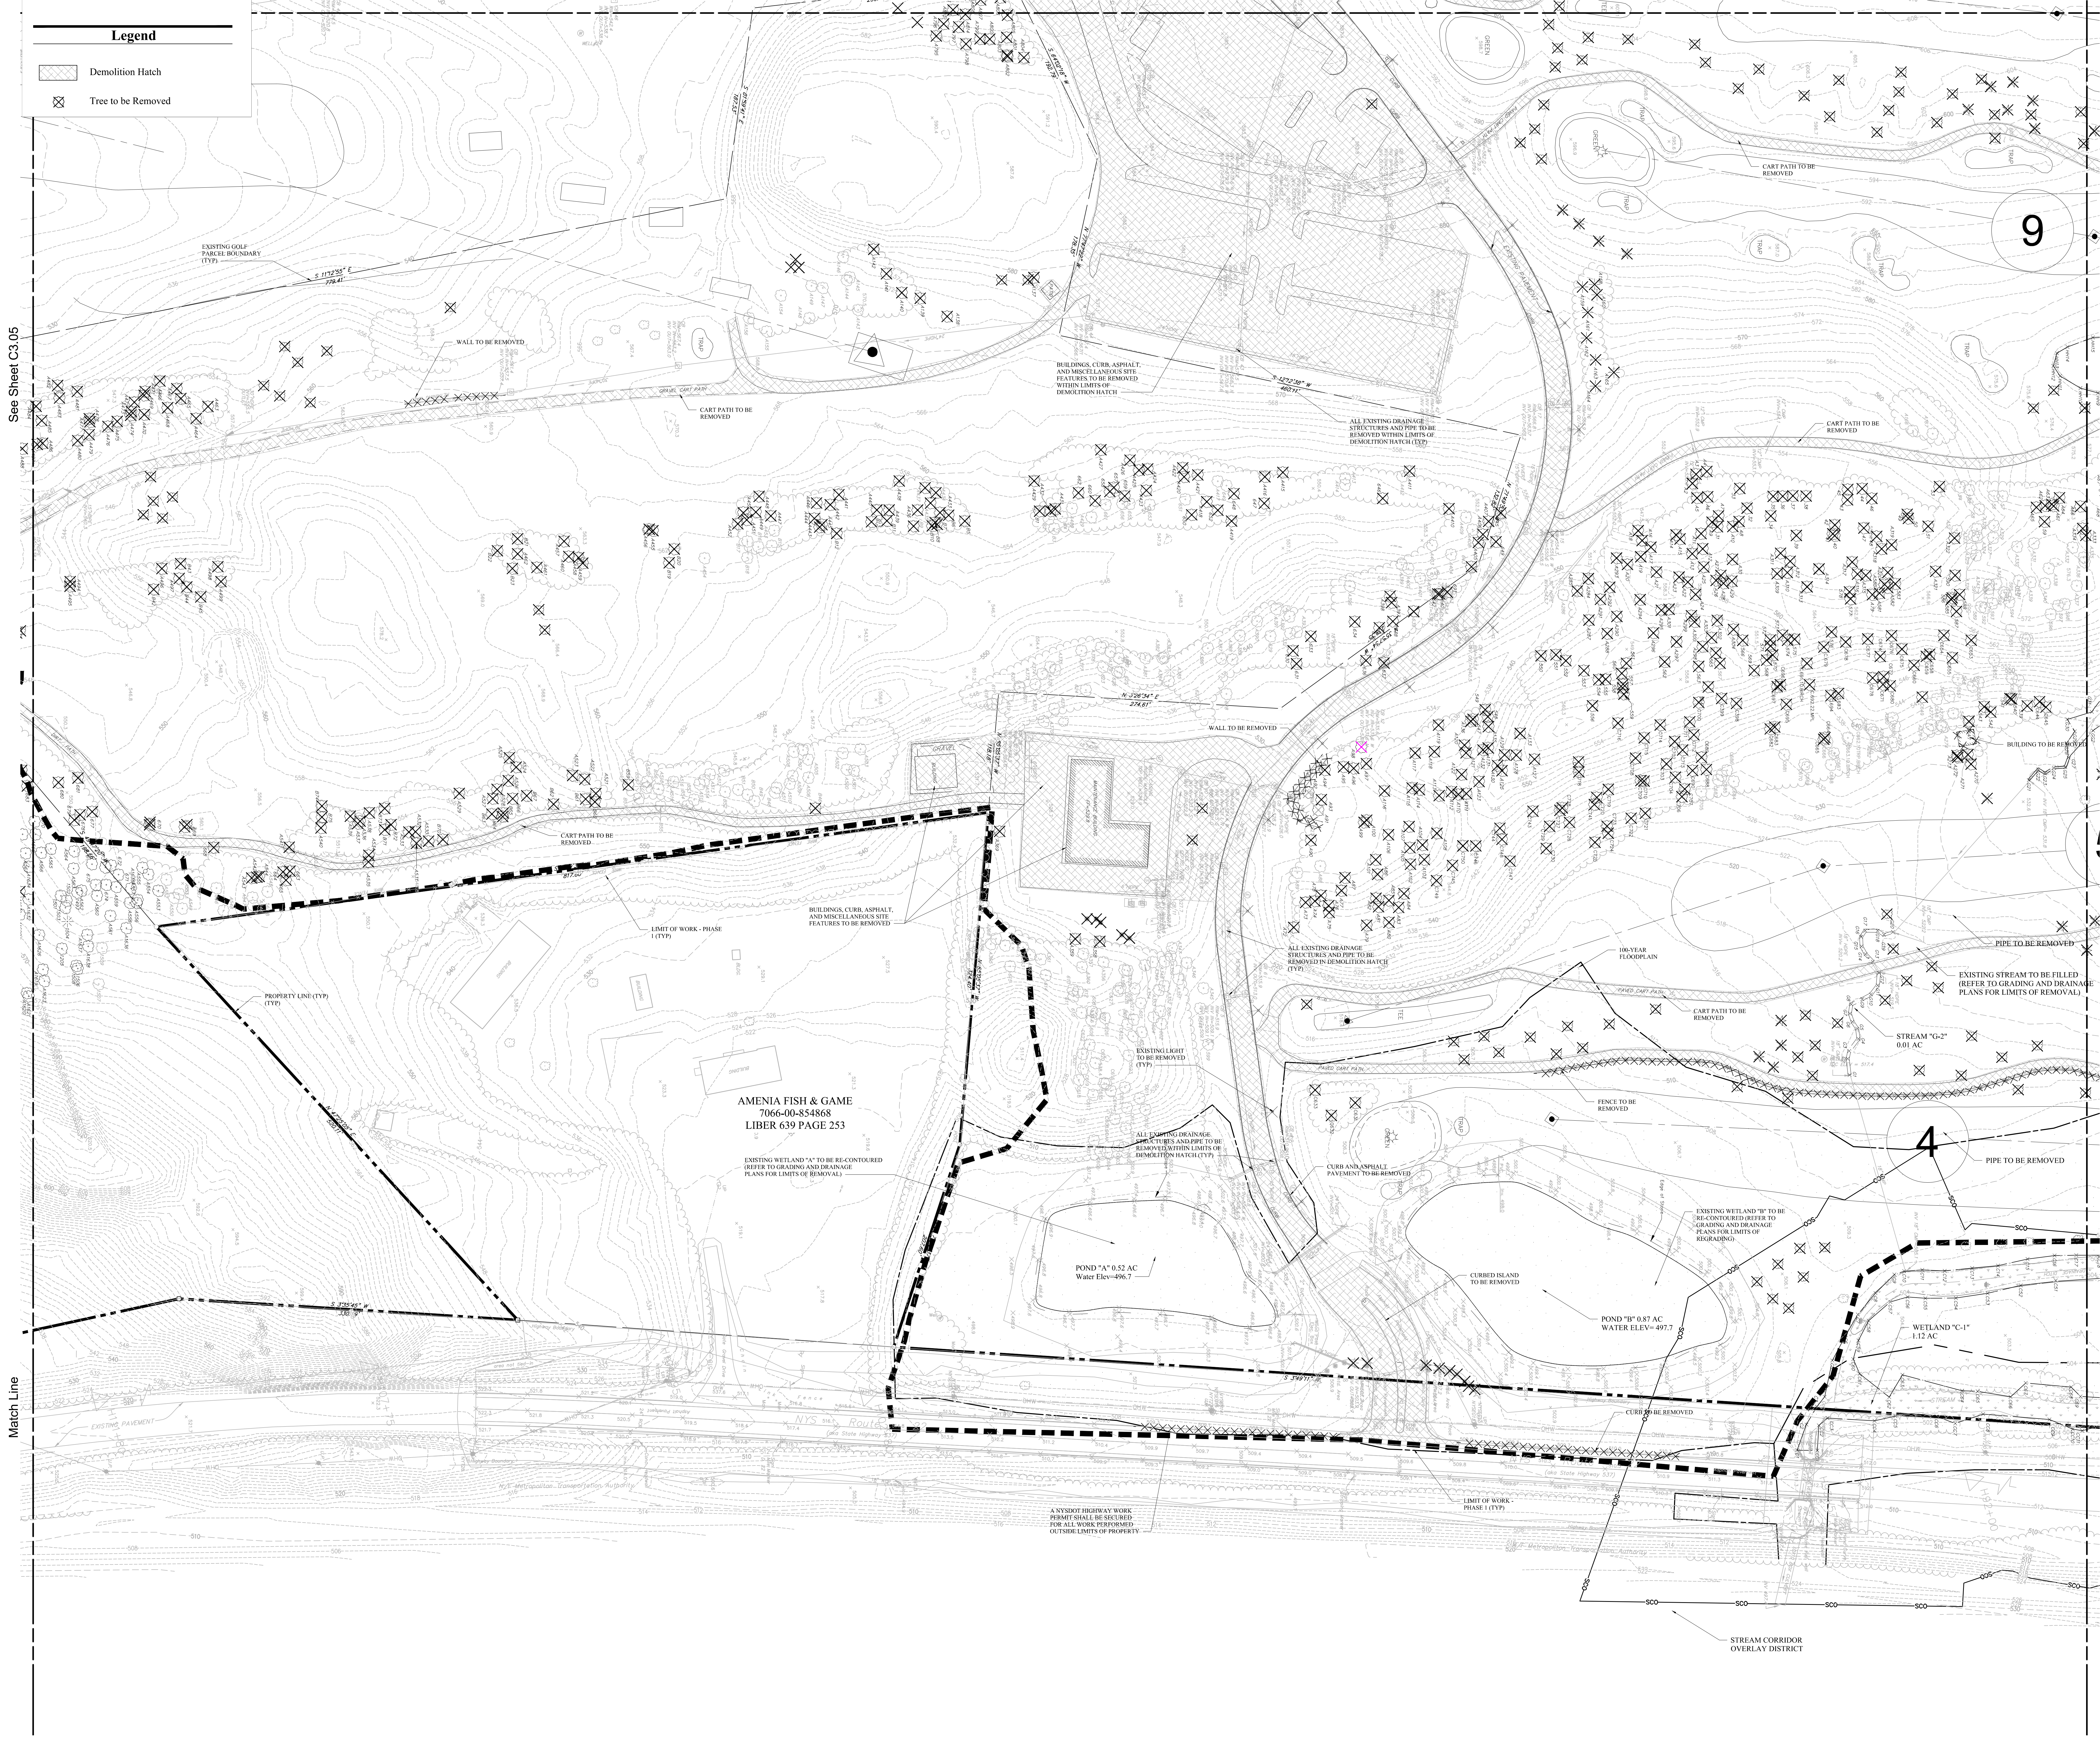

9

4

OWNER:
 Silo Ridge Ventures, LLC
 5021 Route 44
 Amenia, New York 12501
 845.373.8020

ARCHITECTS, PLANNERS, LANDSCAPE ARCHITECTS:
HART | HOWERTON
 10 East 40th Street New York, NY 10016
 Tel: 212.683.5631 Fax: 212.481.3768
 E-mail: NY@hart-howerton.com

GOLF COURSE DESIGNERS:
FAZIO DESIGN
 401 N. Main St., Ste. 400
 Hendersonville, North Carolina 28792
 828.693.0052 • FAX 828.693.0071

ENVIRONMENTAL PLANNING & CIVIL ENGINEERING:

VHB
Engineering, Surveying & Landscape Architecture, PC
 Planning
 Transportation
 Land Development
 Environmental Services
 50 Main Street, Suite 360
 White Plains, New York 10606
 914.467.6600 • FAX 914.761.3759

WASTEWATER AND WATER DESIGN:


CEDARWOOD ENGINEERING SERVICES, PLLC
 CIVIL & ENVIRONMENTAL ENGINEERING
 8-12 Dues St., Suite 303
 Oneonta, NY 14857-4230
 248 Main St., PO Box 203
 North Creek, NY 518.251.5160

PROJECT SURVEYOR:
Kirk K. Horton, Land Surveyor
 NYS License No. 049954
 9 Broadway
 Amenia, New York 12501
 845.373.7809

KEY MAP:



North arrow pointing up.

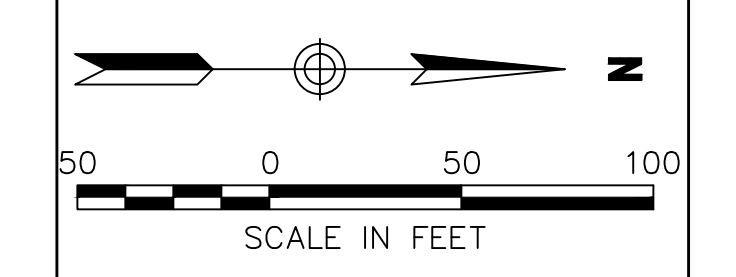


| | | | |
|-------------|-------------------|-------------|---------------|
| 2 | PER TOWN COMMENTS | 8/17/14 | AKB |
| 1 | PER TOWN COMMENTS | 6/19/14 | AKB |
| 1 | Revision | 02/04 | MBW |
| DESIGNED BY | JC | DRAWN BY | CMG |
| CHECKED BY | MB | APPROVED BY | ACC |
| DATE | As Shown | DATE | March 3, 2014 |

Silo Ridge Resort Community
 4651 Route 22
 Amenia, New York
Site Plan - Phase 1

Not Issued for Construction
 Demolition Plan 3

Sheet Number
C3.03
 Sheet of 16
 Project Number
 29011.00

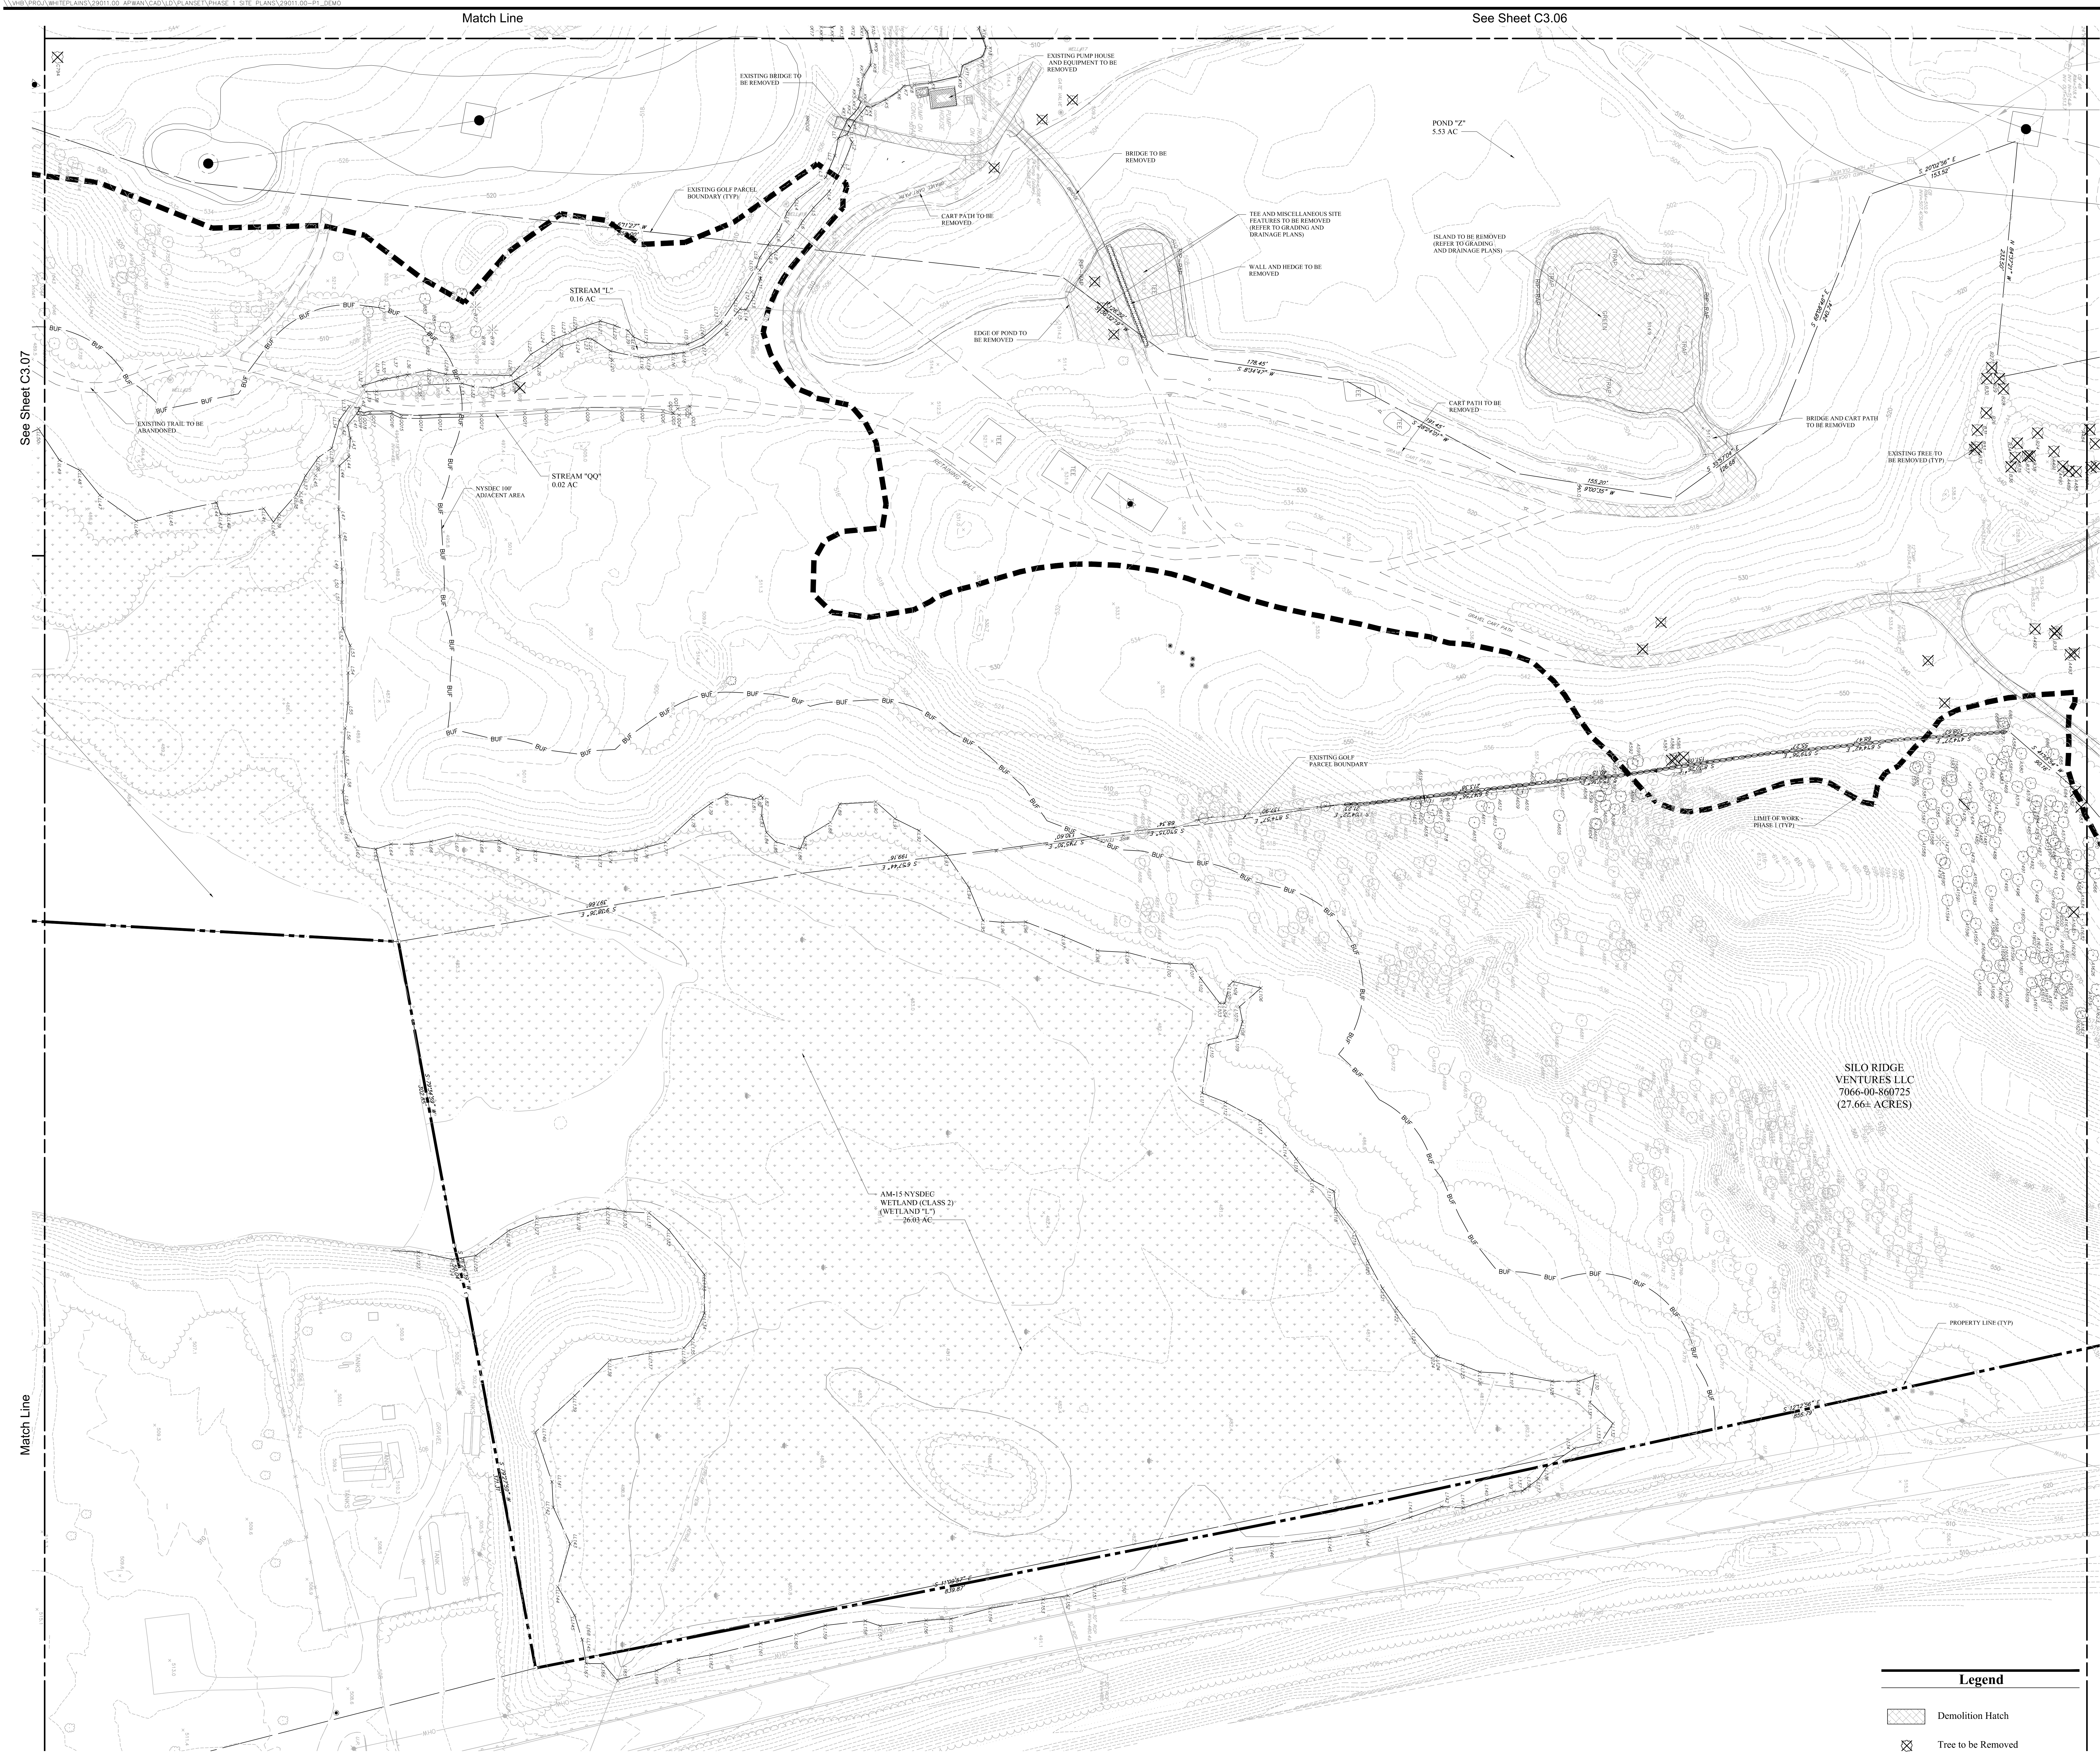

OWNER:
Silo Ridge Ventures, LLC
 5021 Route 44
 Amenia, New York 12501
 845.373.8020



ARCHITECTS, PLANNERS, LANDSCAPE ARCHITECTS:
HART | HOWERTON
 10 East 40th Street, New York, NY 10016
 Tel: 212.683.5631 Fax: 212.481.3768
 Email: NY@hart-howerton.com

GOLF COURSE DESIGNERS:
FAZIO DESIGN
 401 N. Main St., Ste. 400
 Hendersonville, North Carolina 28792
 828.693.0052 • FAX 828.693.0071

ENVIRONMENTAL PLANNING & CIVIL ENGINEERING:
VHB
Engineering, Surveying & Landscape Architecture, PC
 Planning
 Transportation
 Land Development
 Environmental Services
 50 Main Street, Suite 360
 White Plains, New York 10606
 914.467.6600 • FAX 914.761.3759

WASTEWATER AND WATER DESIGN:
CEDARWOOD ENGINEERING SERVICES, PLLC
 CIVIL & ENVIRONMENTAL ENGINEERING
 8-12 Deerp St., Suite 303
 Oneonta, NY 14857
 248 Main St., PO Box 203
 North Creek, NY 518.251.5160

PROJECT SURVEYOR:
Kirk K. Horton, Land Surveyor
 NYS License No. 049954
 9 Broadway
 Amenia, New York 12501
 845.373.7809

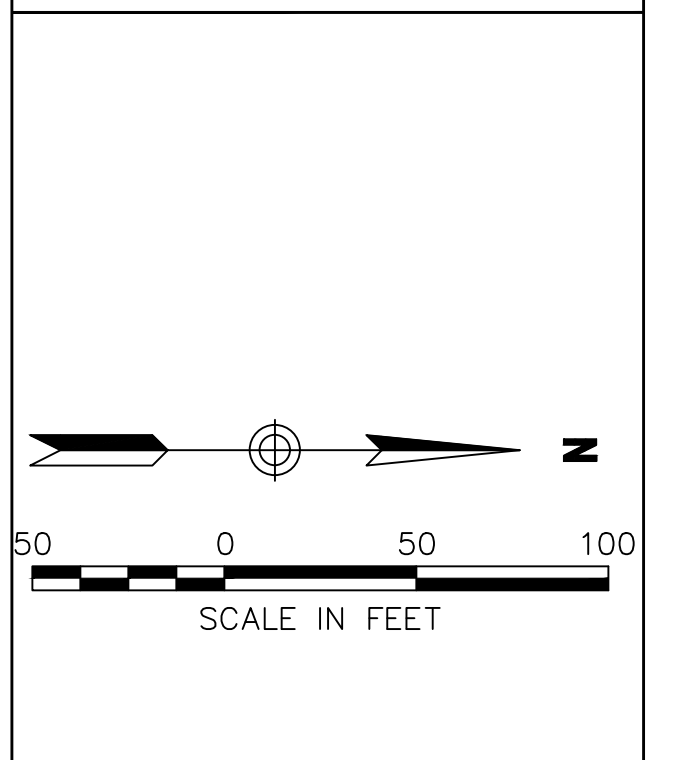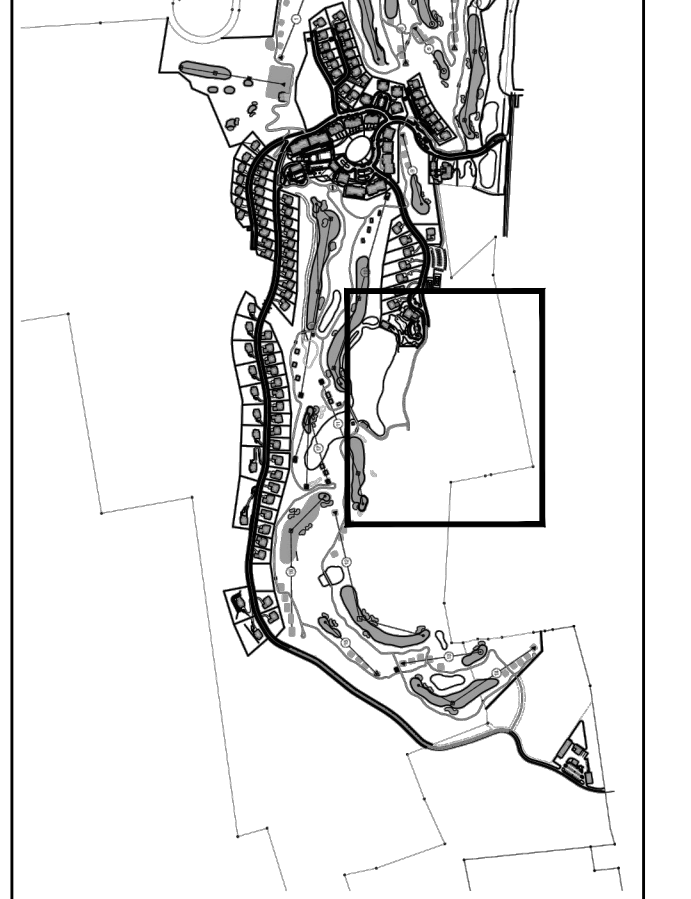

| | | | |
|----------------|-------------------|-------------|---------------|
| 1 | PER TOWN COMMENTS | 6/19/14 | ACD |
| Revised by | Revision | Date | Prepared by |
| Designed by | Drawn by | Checked by | Reviewed by |
| CAD checked by | MB | Approved by | ACD |
| Date | As Shown | Date | March 3, 2014 |
| Project Title | | | |

Silo Ridge Resort Community
 4651 Route 22
 Amenia, New York
 Issued for
Site Plan - Phase 1

Not Issued for Construction
 Drawing Title
Demolition Plan 5

Legend

- Demolition Hatch
- Tree to be Removed

Drawing Number
C3.05
 Sheet 18 of 18
 Project Number
 29011.00

\\061PROJ\WHITE\PLANS\2011\00 AP\AN\CAD\DW\PLANS\PHASE 1 SITE PLANS\2011\00-01-DEM.DWG

Drawn: Friday, June 27, 2014 9:45:45 AM

Checked: Friday, June 27, 2014 3:30:49 PM

Author: Christopher



Legend

- Demolition Hatch
- Tree to be Removed

OWNER:
Silo Ridge Ventures, LLC
 5021 Route 44
 Amenia, New York 12501
 845.373.8020



ARCHITECTS, PLANNERS, LANDSCAPE ARCHITECTS:
HART | HOWERTON
 10 East 40th Street New York, NY 10016
 Tel: 212.683.5631 Fax: 212.481.3768
 Email: NY@hart-howerton.com

GOLF COURSE DESIGNERS:
FAZIO DESIGN
 401 N. Main St., Ste. 400
 Hendersonville, North Carolina 28792
 828.693.0052 • FAX 828.693.0071

ENVIRONMENTAL PLANNING & CIVIL ENGINEERING:
VHB
Engineering, Surveying & Landscape Architecture, PC
 Planning
 Transportation
 Land Development
 Environmental Services
 50 Main Street, Suite 360
 White Plains, New York 10606
 914.467.6600 • FAX 914.761.3759

WASTEWATER AND WATER DESIGN:
CEDARWOOD ENGINEERING SERVICES, PLLC
 CIVIL & ENVIRONMENTAL ENGINEERING
 8-12 Dues St., Suite 303
 Oneonta, NY 14857
 248 Main St., PO Box 203
 North Creek, NY 518.251.5160

PROJECT SURVEYOR:
Kirk K. Horton, Land Surveyor
 NYS License No. 049954
 9 Broadway
 Amenia, New York 12501
 845.373.7809

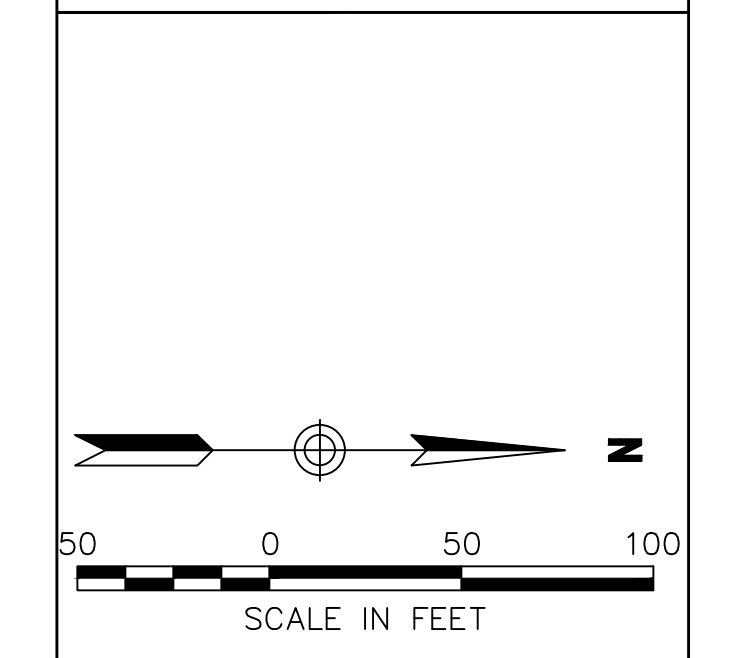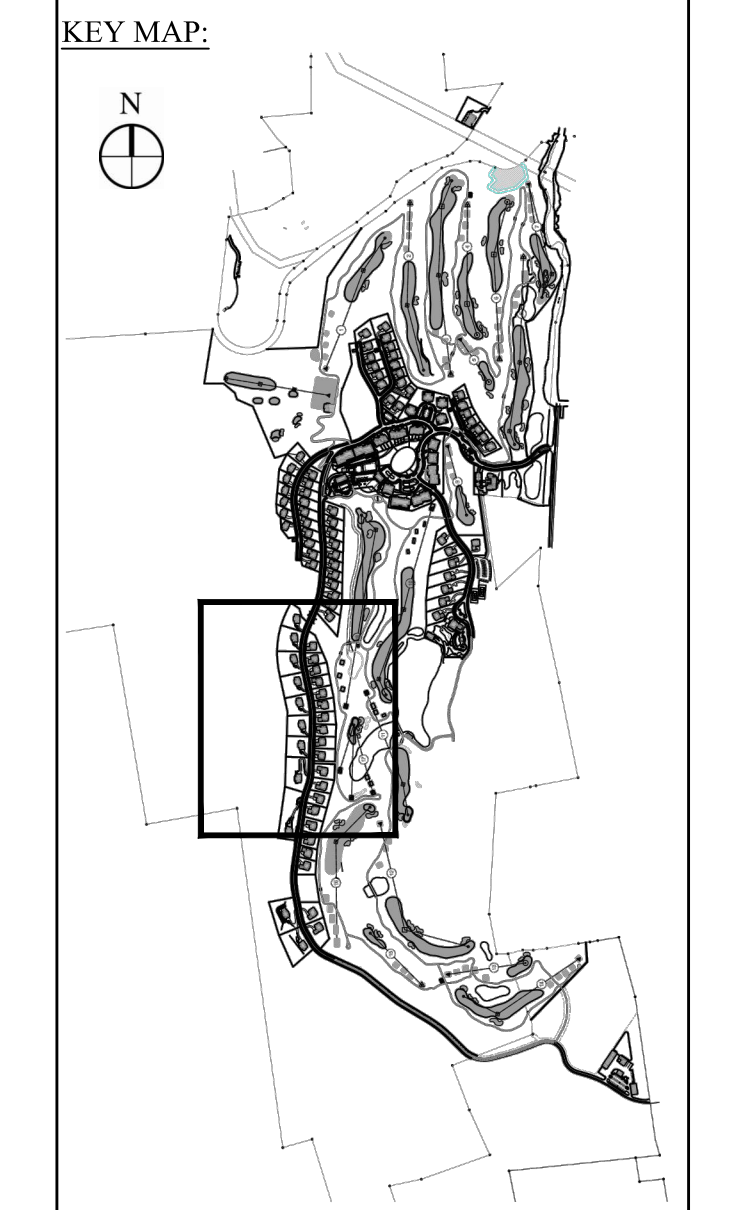

| | | | |
|----------------|-------------------|-------------|---------------|
| 1 | PER TOWN COMMENTS | 6/19/14 | AD |
| Re: | Revision | Date | Prepared |
| Designed by | CMG | Checked by | MMW |
| CAD checked by | MB | Approved by | ACC |
| Date | As Shown | Date | March 3, 2014 |


Silo Ridge Resort Community
 4651 Route 22
 Amenia, New York

Issued for:
Site Plan - Phase 1

Not Issued for Construction
 Drawing Title:
Demolition Plan 6

Drawing Number:
C3.06
 Sheet 19 of
 Project Number
 29011.00

29011.00-01-DEM.DWG

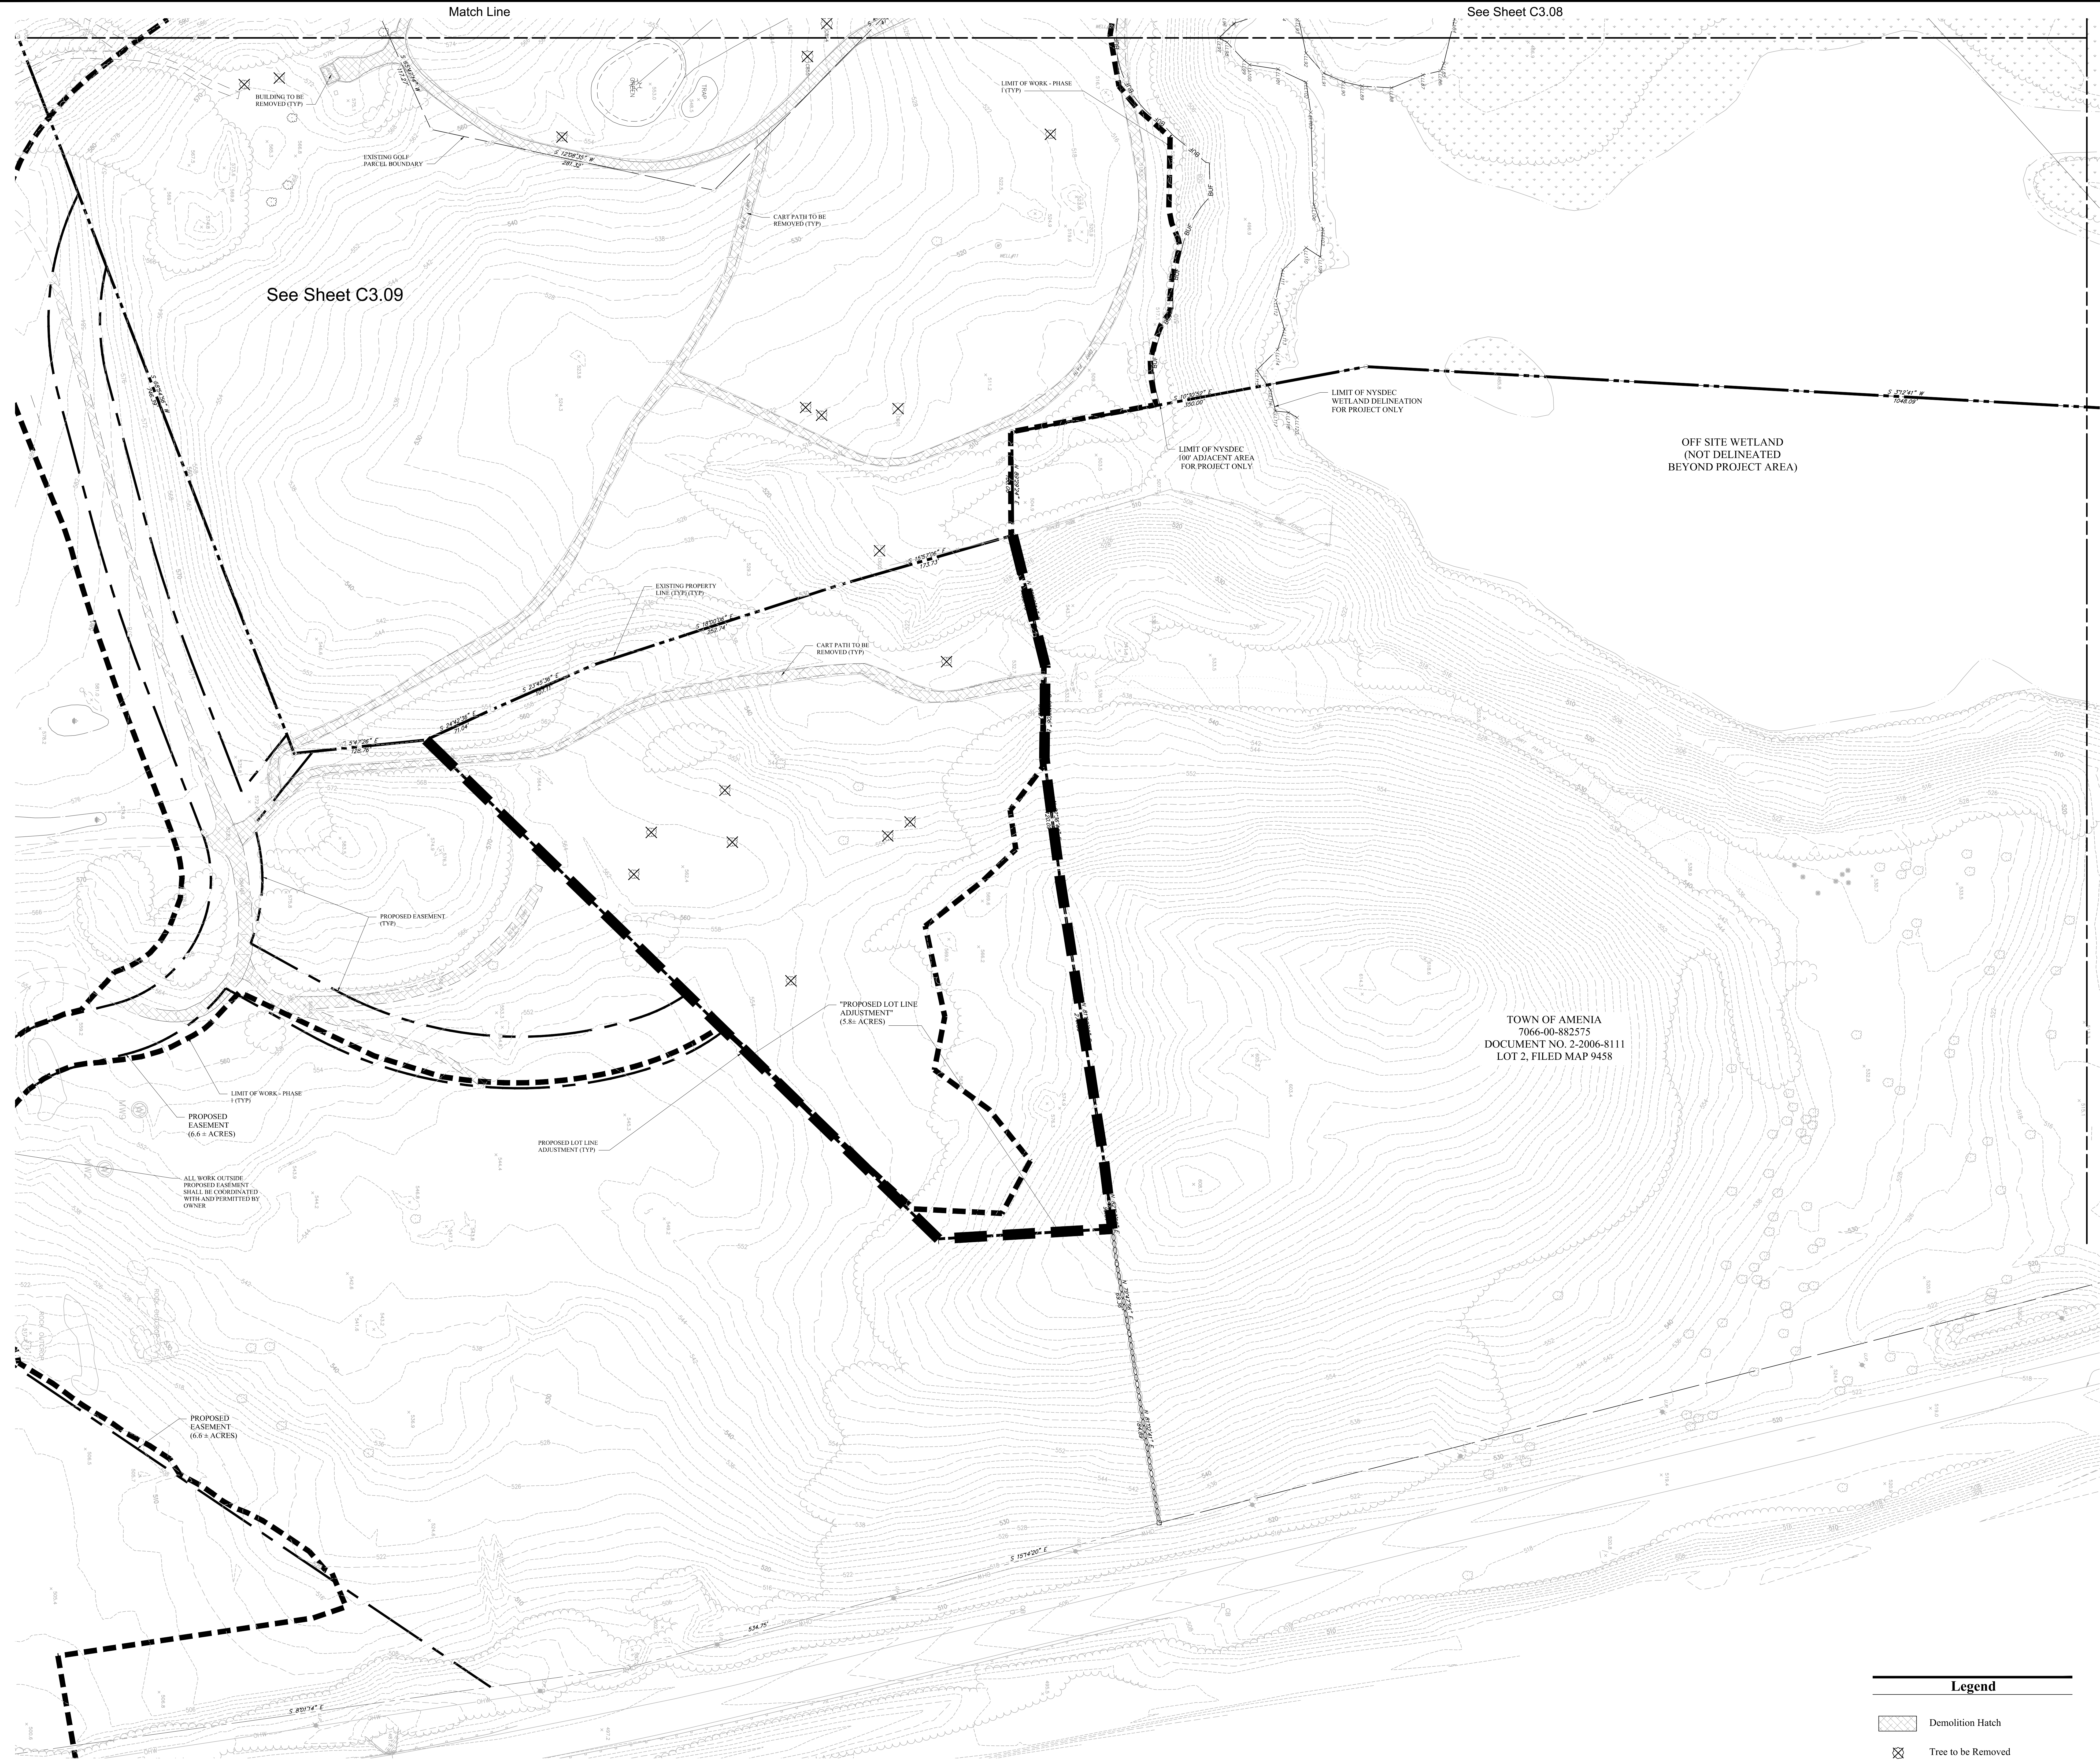

See Sheet C3.09

See Sheet C3.08

TOWN OF AMENIA
7066-00-882575
DOCUMENT NO. 2-2006-8111
LOT 2, FILED MAP 9458

LIMIT OF WORK - PHASE I (TYP)
PROPOSED EASEMENT
(6.6 ± ACRES)

ALL WORK OUTSIDE
PROPOSED EASEMENT
SHALL BE COORDINATED
WITH AND PERMITTED BY
OWNER

PROPOSED EASEMENT
(6.6 ± ACRES)

PROPOSED LOT LINE
ADJUSTMENT (TYP)

PROPOSED LOT LINE
ADJUSTMENT
(5.86 ACRES)

LIMIT OF NYSDEC
WETLAND DELINEATION
FOR PROJECT ONLY

LIMIT OF NYSDEC
100' ADJACENT AREA
FOR PROJECT ONLY

OFF SITE WETLAND
(NOT DELINEATED
BEYOND PROJECT AREA)

BUILDING TO BE
REMOVED (TYP)

EXISTING GOLF
PARKER BOUNDARY

CART PATH TO BE
REMOVED (TYP)

LIMIT OF WORK - PHASE
I (TYP)

EXISTING PROPERTY
LINE (TYP)

CART PATH TO BE
REMOVED (TYP)

OWNER:
Silo Ridge Ventures, LLC
5021 Route 44
Amenia, New York 12501
845.373.8020

ARCHITECTS, PLANNERS, LANDSCAPE ARCHITECTS:
HART | HOWERTON
10 East 40th Street New York, NY 10016
Tel: 212.683.5631 Fax: 212.481.3768
E-mail: NY@hart-howerton.com

GOLF COURSE DESIGNERS:
FAZIO DESIGN
401 N. Main St., Ste. 400
Hendersonville, North Carolina 28792
828.693.0052 • FAX 828.693.0071

ENVIRONMENTAL PLANNING & CIVIL ENGINEERING:
VHB
Engineering, Surveying & Landscape Architecture, PC
Planning
Transportation
Land Development
Environmental Services
50 Main Street, Suite 300
White Plains, New York 10606
914.467.6600 • FAX 914.761.3759

WASTEWATER AND WATER DESIGN:
CEDARWOOD ENGINEERING SERVICES, PLLC
CIVIL & ENVIRONMENTAL ENGINEERING
8-12 Dietz St., Suite 303
Oswego, NY 14127-8073
248 Main St., PO Box 203
North Creek, NY 518.251.5160

PROJECT SURVEYOR:
Kirk K. Horton, Land Surveyor
NYS License No. 049954
9 Broadway
Amenia, New York 12501
845.373.7809

KEY MAP:

SCALE IN FEET
0 50 100

| | | | |
|---|-------------------|---------|----|
| 2 | PER TOWN COMMENTS | 8/11/14 | AD |
| 1 | PER TOWN COMMENTS | 6/19/14 | AD |

Designed by **JC** Drawn by **CMG** Checked by **MMW**
CAD checked by **MB** Approved by **ACD**
Date: As Shown Date: March 3, 2014

Project Title:
Silo Ridge Resort Community
4651 Route 22
Amenia, New York

Issued for:
Site Plan - Phase I

Not Issued for Construction

Drawing Title:
Demolition Plan 7


Drawing Number:
C3.07
Sheet 20 of
Project Number
29011.00

29011.00-PL-DEMO.DWG



Legend

- Demolition Hatch
- Tree to be Removed

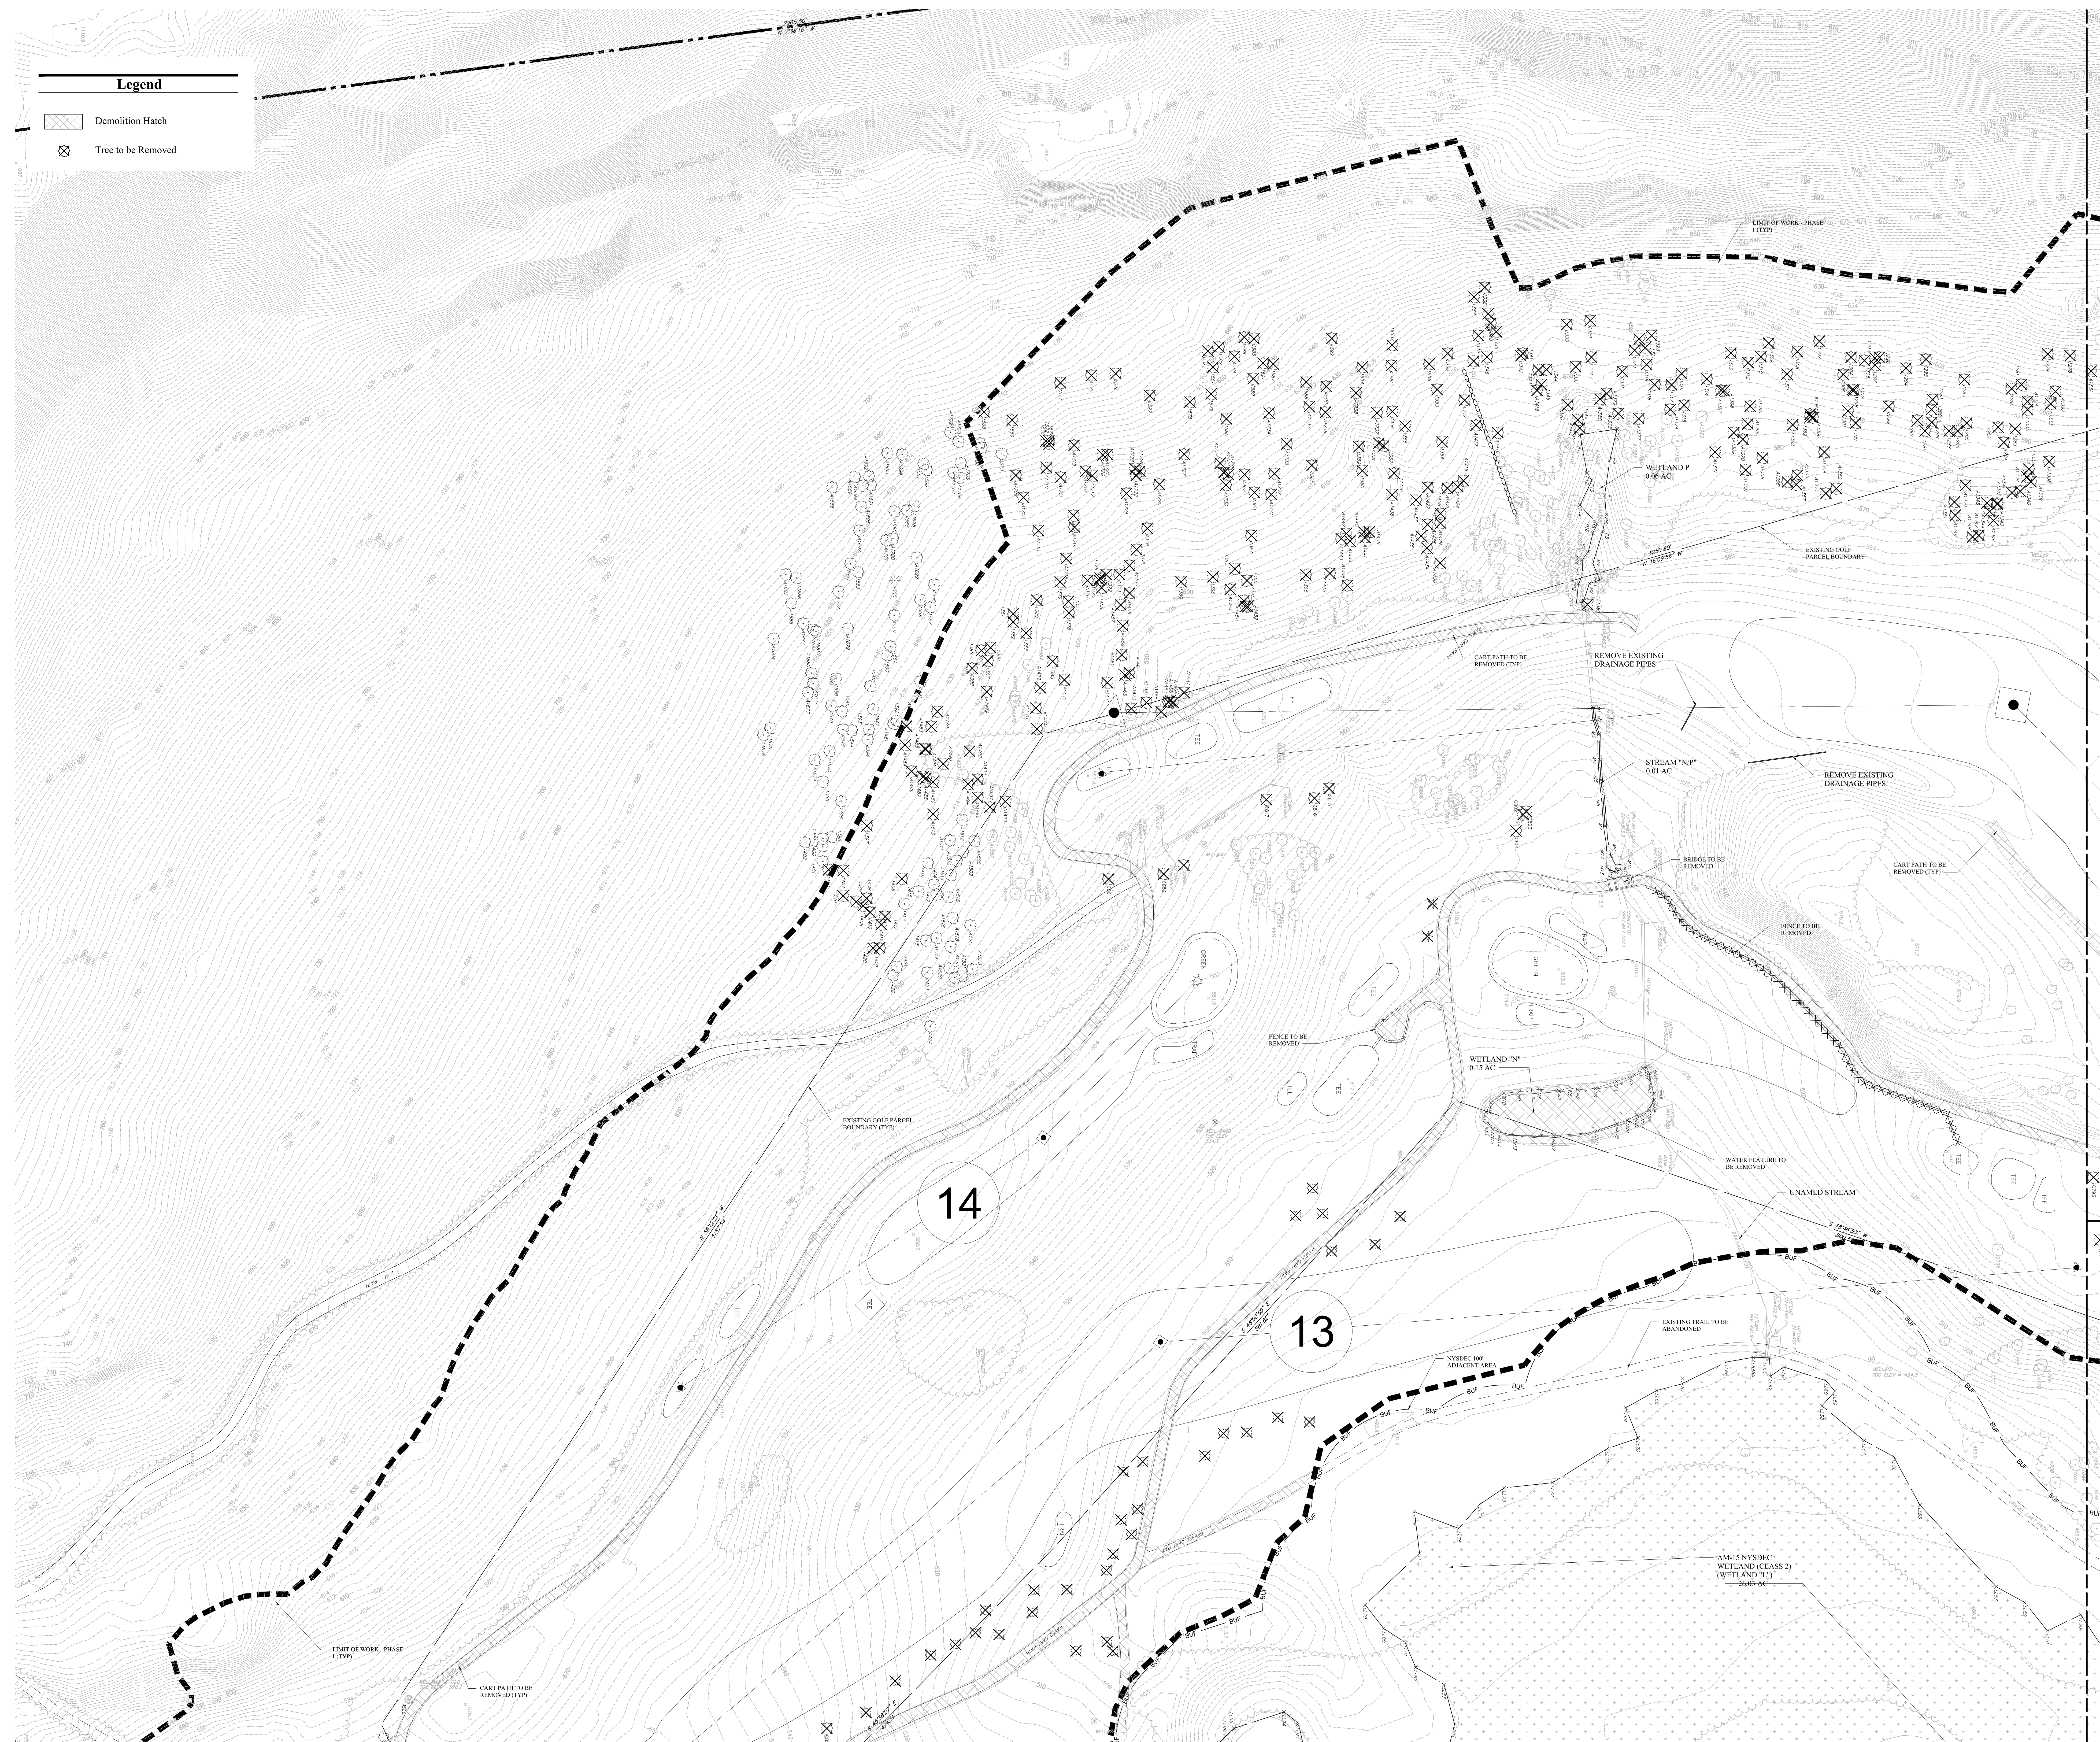\\G:\PROJ\WHITE PLAINS\2011.00 AP\AN\CAD\DW\PLANS\PHASE 1 SITE PLANS\2011.00-PL-DEM.DWG
Date: Friday, June 27, 2014 9:45:45 AM BRIGGSBERG Plotted: Friday, June 27, 2014 3:28:18 PM O'NEILL, Christopher



Legend

-  Demolition Hatch
-  Tree to be Removed

OWNER:
Silo Ridge Ventures, LLC
5021 Route 44
Amenia, New York 12501
845.373.8020


ARCHITECTS, PLANNERS, LANDSCAPE ARCHITECTS:
HART | HOWERTON
10 East 40th Street New York, NY 10016
Tel: 212.683.5631 Fax: 212.481.3768
E-mail: NY@hart-howerton.com

GOLF COURSE DESIGNERS:
FAZIO DESIGN
401 N. Main St., Ste. 400
Hendersonville, North Carolina 28792
828.693.0052 • FAX 828.693.0071

ENVIRONMENTAL PLANNING & CIVIL ENGINEERING:
VHB
Engineering, Surveying & Landscape Architecture, PC
Planning
Transportation
Land Development
Environmental Services
50 Main Street, Suite 360
White Plains, New York 10606
914.467.6600 • FAX 914.761.3759

WASTEWATER AND WATER DESIGN:
CEDARWOOD ENGINEERING SERVICES, PLLC
CIVIL & ENVIRONMENTAL ENGINEERING
8-12 Dues St., Suite 303
Oswego, NY 14127-8073
248 Main St., PO Box 203
North Creek, NY 518.251.5160

PROJECT SURVEYOR:
Kirk K. Horton, Land Surveyor
NYS License No. 049954
9 Broadway
Amenia, New York 12501
845.373.7809

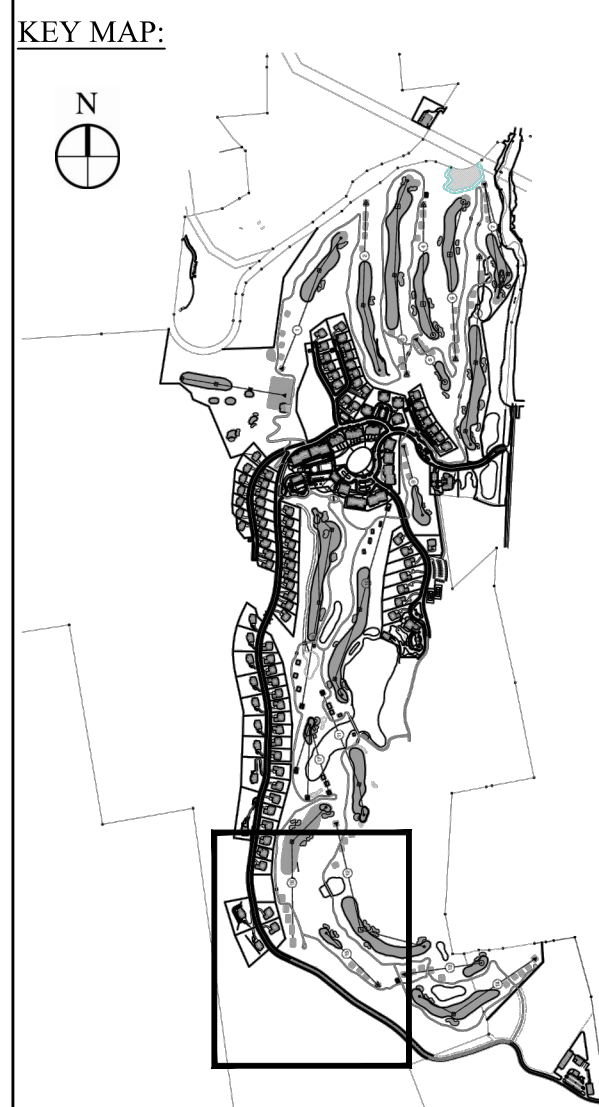KEY MAP:


SCALE IN FEET
0 50 100

| | | | |
|----------------|-------------------|------------|---------------|
| 1 | PER TOWN COMMENTS | 6/19/14 | AD |
| Rev. | Revision | Date | Prepared |
| Designed by | JC | Drawn by | CMG |
| CAD checked by | MB | Checked by | ACD |
| Date | As Shown | Date | March 3, 2014 |

Silo Ridge Resort Community
4651 Route 22
Amenia, New York
Issued for: **Site Plan - Phase 1**

Not Issued for Construction
Drawing Title: **Demolition Plan 8**

Sheet Number: **C3.08**
Sheet 21 of
Project Number: 29011.00
29011.00-PL-DEM.DWG

See Sheet C3.06


Match Line

Match Line

See Sheet C3.07



WASTEWATER TREATMENT FACILITY PLAN

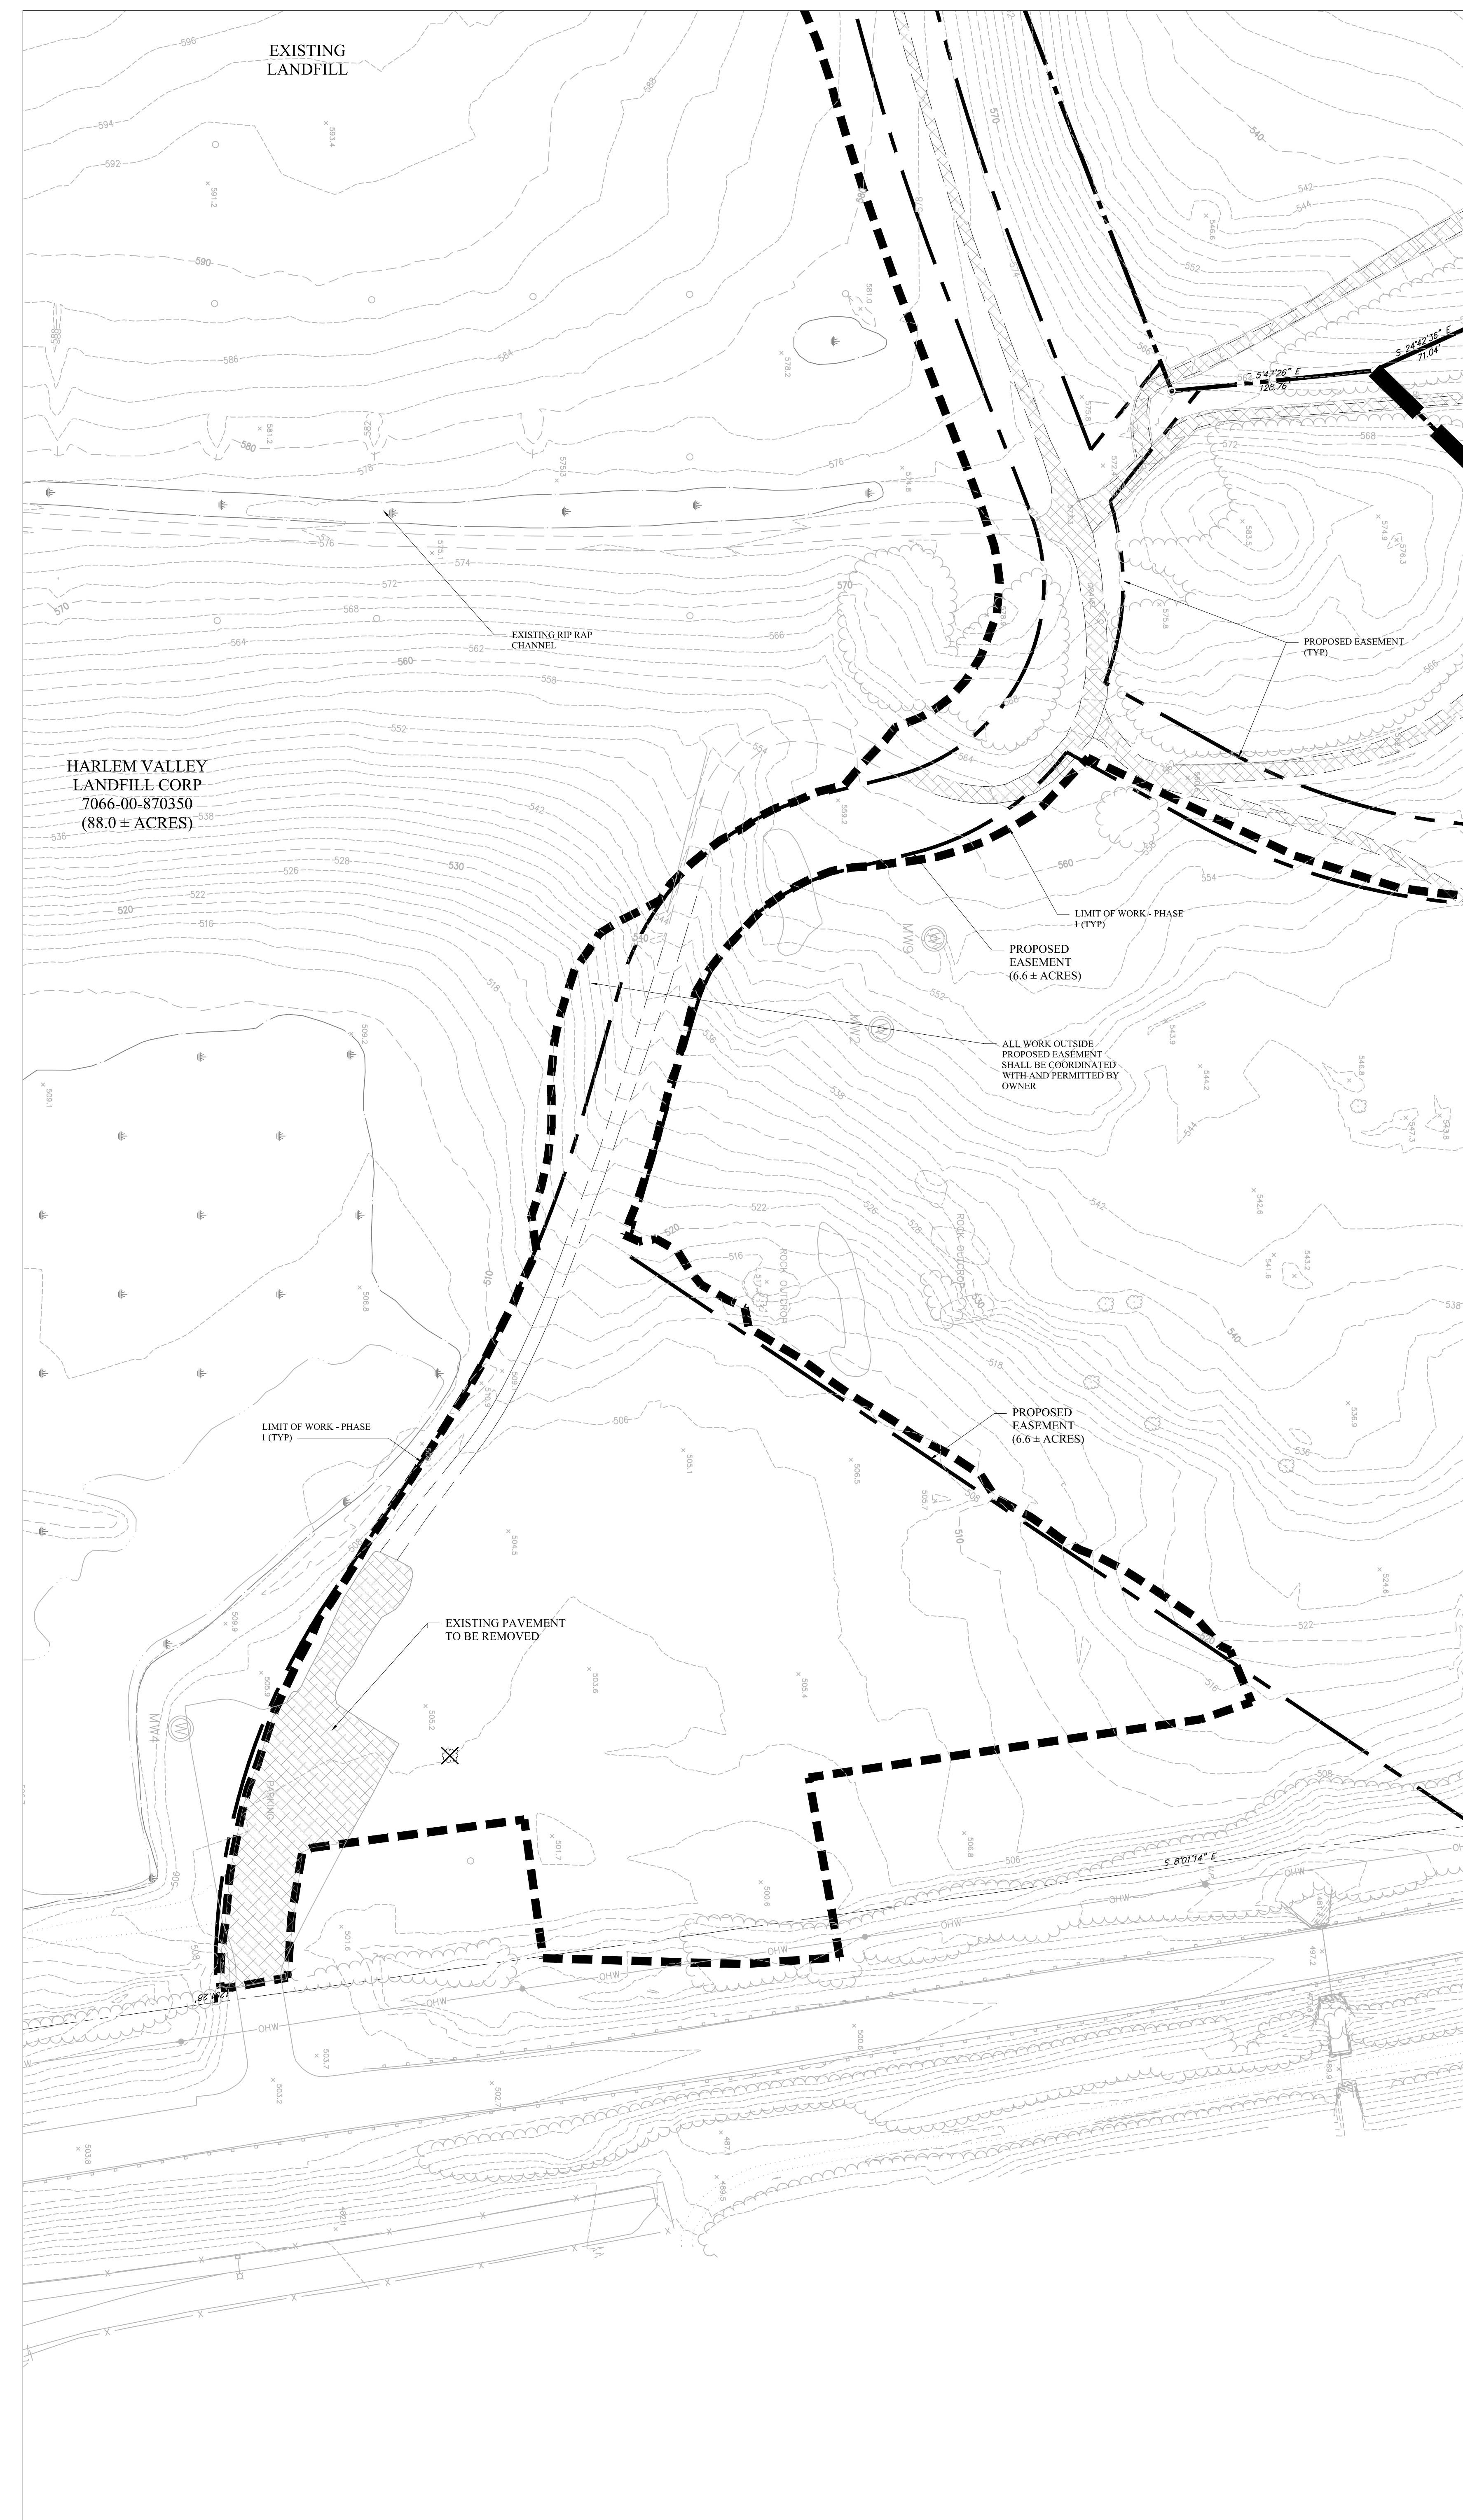

MAINTENANCE FACILITY PLAN

- Legend**
- Demolition Hatch
 - Tree to be Removed

OWNER:
Silo Ridge Ventures, LLC
 5021 Route 44
 Amenia, New York 12501
 845.373.8020

ARCHITECTS, PLANNERS, LANDSCAPE ARCHITECTS:
HART | HOWERTON
 10 East 40th Street New York, NY 10016
 Tel: 212.683.5631 Fax: 212.481.3768
 E-mail: NY@hart-howerton.com

GOLF COURSE DESIGNERS:

FAZIO DESIGN
 401 N. Main St., Ste. 400
 Hendersonville, North Carolina 28792
 828.693.0052 • FAX 828.693.0071

ENVIRONMENTAL PLANNING & CIVIL ENGINEERING:

VHB
Engineering, Surveying & Landscape Architecture, PC
 Planning
 Transportation
 Land Development
 Environmental Services
 50 Main Street, Suite 360
 White Plains, New York 10606
 914.467.6600 • FAX 914.761.3759

WASTEWATER AND WATER DESIGN:

CEDARWOOD ENGINEERING SERVICES, PLLC
 CIVIL & ENVIRONMENTAL ENGINEERING
 8-12 Dietz St., Suite 303
 Oneonta, NY 14857
 248 Main St., PO Box 203
 North Creek, NY 518.251.5160

PROJECT SURVEYOR:
Kirk K. Horton, Land Surveyor
 NYS License No. 049954
 9 Broadway
 Amenia, New York 12501
 845.373.7809

KEY MAP:

SCALE IN FEET

| No. | Revision | Date | Prep'd |
|-----|----------|------|--------|
| | | | |

Designed by **AC** Drawn by **CMG** Checked by **MWJ**
 CAD checked by **MB** Approved by **ACD**
 Date: As Shown Date: June 19, 2014

Silo Ridge Resort Community
 4651 Route 22
 Amenia, New York

Issued for:
Site Plan - Phase 1

Not Issued for Construction

Demolition Plan 9

Sheet Number: **C3.09**
 Sheet: 22 of 22
 Project Number: 29011.00
 29011.00-PP-DEM0.DWG

Table with columns: Tree Number, Sheet 3.01, Tree Type, Size. Lists various tree types and sizes for Sheet 3.01.

Table with columns: Tree Number, Sheet 3.02, Tree Type, Size. Lists various tree types and sizes for Sheet 3.02.

Table with columns: Tree Number, Sheet 3.03, Tree Type, Size. Lists various tree types and sizes for Sheet 3.03.

Table with columns: Tree Number, Sheet 3.04, Tree Type, Size. Lists various tree types and sizes for Sheet 3.04.

Table with columns: Tree Number, Sheet 3.01, Tree Type, Size. Continuation of Sheet 3.01 data.

Table with columns: Tree Number, Sheet 3.02, Tree Type, Size. Continuation of Sheet 3.02 data.

Table with columns: Tree Number, Sheet 3.03, Tree Type, Size. Continuation of Sheet 3.03 data.

Table with columns: Tree Number, Sheet 3.04, Tree Type, Size. Continuation of Sheet 3.04 data.

Table with columns: Tree Number, Sheet 3.05, Tree Type, Size. Lists various tree types and sizes for Sheet 3.05.

121 Route 44
Amenia, New York 12501
845.373.8020

HART HOWERTON
10 East 40th Street New York NY 10016
Tel: 212 683 5631 Fax: 212 481 3768

FAZIO DESIGN
401 N. Main St., Ste. 400
Honesonville, North Carolina 28792

VHB Engineering, Surveying & Landscape Architecture, PC
50 Main Street, Suite 300
White Plains, New York 10606

CEDARWOOD ENGINEERING SERVICES, PLLC
8-12 Derry St., Suite 303
Oswego, NY 14027

PROJECT SURVEYOR:
Kirk K. Horton, Land Surveyor
NYS License No. 049954

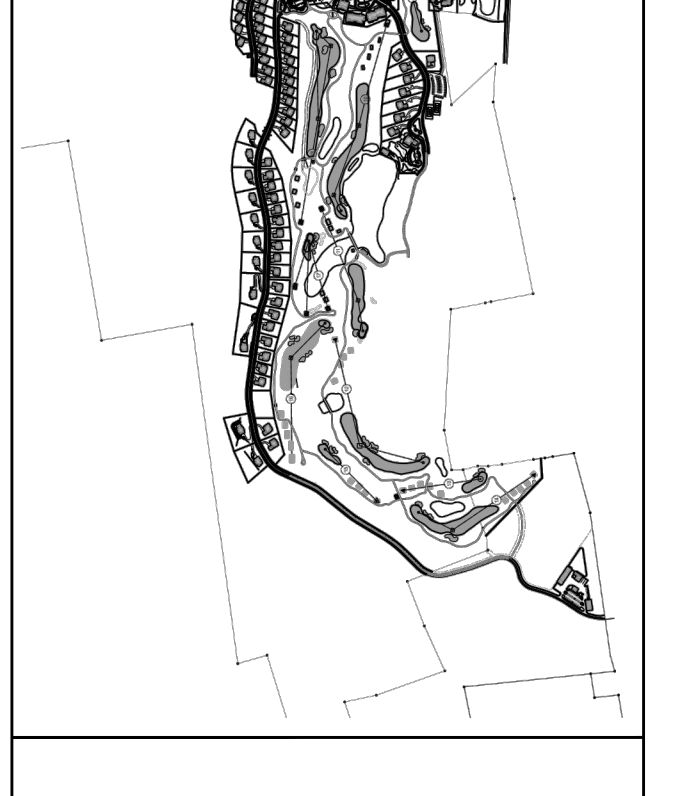


Table with columns: Description, Quantity. Lists tree removal quantities for various species.

Table with columns: Species Common Name, Quantity. Lists tree removal quantities for various species.

1 PER TOWN COMMENTS
6/19/14
CDR [initials]

Demolition Plan - Tree Removal Table
TOTAL 1551