



NOTE
 1. ALL TRAFFIC CIRCULATION IS TWO-WAY EXCEPT WHERE NOTED.

OWNER:
 Silo Ridge Ventures, LLC
 5021 Route 44
 Amenia, New York 12501
 845.373.8020


ARCHITECTS, PLANNERS, LANDSCAPE ARCHITECTS:
 HART | HOWERTON
 10 East 40th Street New York, NY 10016
 Tel: 212.683.5631 Fax: 212.481.3768
 E-mail: NY@hart-howerton.com

GOLF COURSE DESIGNERS:
FAZIO
 DESIGN
 401 N. Main St., Ste. 400
 Hendersonville, North Carolina 28792
 828.693.0052 • FAX 828.693.0071

ENVIRONMENTAL PLANNING & CIVIL ENGINEERING:
VHB
Engineering, Surveying & Landscape Architecture, PC
 Planning
 Transportation
 Land Development
 Environmental Services
 50 Main Street, Suite 360
 White Plains, New York 10606
 914.467.6600 • FAX 914.761.3759

WASTEWATER AND WATER DESIGN:
CEDARWOOD ENGINEERING SERVICES, PLLC
 CIVIL & ENVIRONMENTAL ENGINEERING
 8-12 Dietz St., Suite 303
 Oneonta, NY 487.423.8073
 248 Main St., PO Box 203
 North Creek, NY 518.251.5160

PROJECT SURVEYOR:
Kirk K. Horton, Land Surveyor
 NYS License No. 049954
 9 Broadway
 Amenia, New York 12501
 845.373.7809

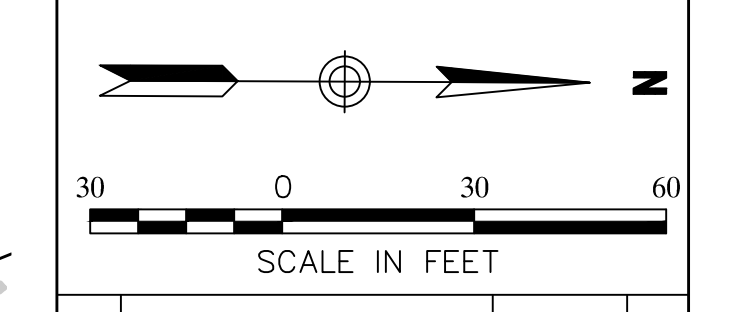

1 PER TOWN COMMENTS	8/11/14	ACD
Revised	Date	Revised
Designed by JC	Drawn by CMG	Checked by MWJ
CAD checked by MB	Approved by ACD	
Date: As Shown	Date: June 19, 2014	

Silo Ridge Resort Community

4651 Route 22
 Amenia, New York
 Project for
 Site Plan - Phase 1

Not Issued for Construction
 Priority Title

Traffic Circulation and Signage Plan 2

Sheet Number
C6.02
 Sheet of 44
 Project Number
 29011.00

Sign Summary

M.U.T.C.D.	Location	Specification	Desc.
Designation	Quantity	Width Height	
R7-8	6	12" 18"	
R1-(M00)	18	18" 18"	
R7-1d	4	12" 18"	
R4-7	3	12" 18"	
R5-1	1	12" 18"	
R2-1	0	12" 18"	



OWNER:
 Silo Ridge Ventures, LLC
 5021 Route 44
 Amenia, New York 12501
 845.373.8020



ARCHITECTS, PLANNERS, LANDSCAPE ARCHITECTS:
 HART | HOWERTON
 10 East 40th Street New York, NY 10016
 Tel: 212.683.5631 Fax: 212.481.3768
 Email: NY@hart-howerton.com

GOLF COURSE DESIGNERS:
FAZIO DESIGN
 401 N. Main St., Ste. 400
 Hendersonville, North Carolina 28792
 828.693.0052 • FAX 828.693.0071

ENVIRONMENTAL PLANNING & CIVIL ENGINEERING:
VHB
Engineering, Surveying & Landscape Architecture, PC
 Planning
 Transportation
 Land Development
 Environmental Services
 50 Main Street, Suite 360
 White Plains, New York 10606
 914.467.6600 • FAX 914.761.3759

WASTEWATER AND WATER DESIGN:
CEDARWOOD ENGINEERING SERVICES, PLLC
 CIVIL & ENVIRONMENTAL ENGINEERING
 8-12 Dietz St., Suite 303
 Oneonta, NY 14857 413.8073
 248 Main St., PO Box 203
 North Creek, NY 518.251.5160

PROJECT SURVEYOR:
 Kirk K. Horton, Land Surveyor
 NYS License No. 049954
 9 Broadway
 Amenia, New York 12501
 845.373.7809

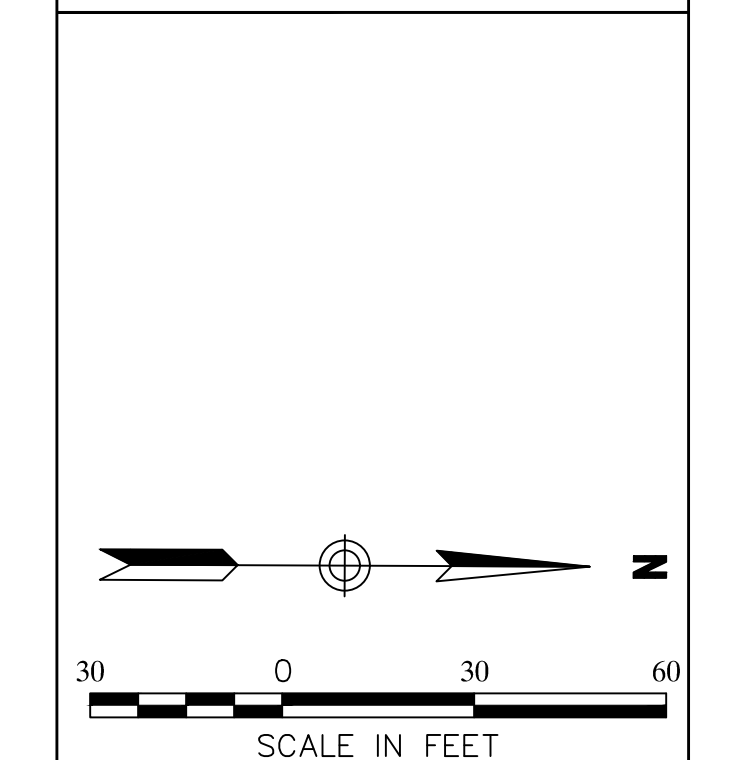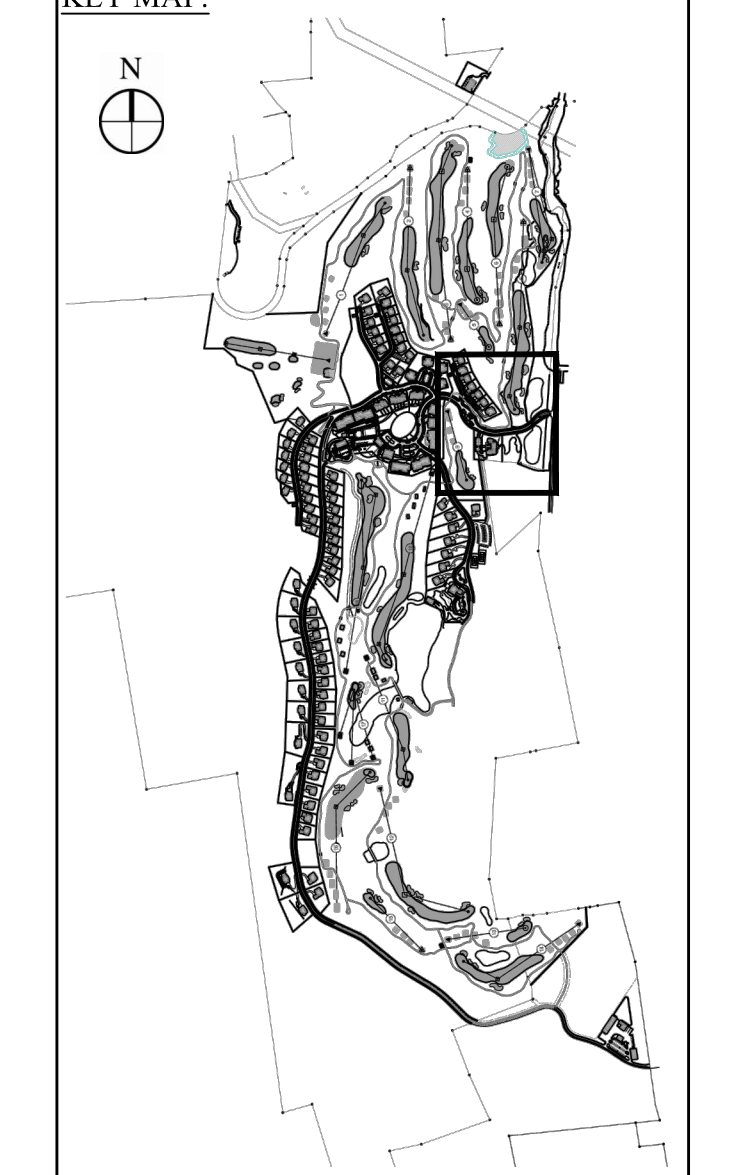

NO.	DATE	DESCRIPTION

1 PER TOWN COMMENTS 8/11/14 ACC
 Revision Date Approval
 Designed by JC Drawn by CMG Checked by MWJ
 CAD checked by MB Approved by ACC
 Date As Shown Date June 19, 2014
 Project Title

Silo Ridge Resort Community

4651 Route 22
 Amenia, New York

Site Plan - Phase 1

Not Issued for Construction

Traffic Circulation and Signage Plan 3

Sheet Number
C6.03
 Sheet 45 of
 Project Number
 29011.00


NOTE

1. ALL TRAFFIC CIRCULATION IS TWO-WAY EXCEPT WHERE NOTED.


Sign Summary

M.U.T.C.D.	Location	Specification	Desc.	
Designation	Quantity	Width	Height	
R7-8	2	12"	18"	
R1-(M00)	9	18"	18"	
R7-1d	2	12"	18"	
R4-7	0	12"	18"	
R5-1	0	12"	18"	
R2-1	1	12"	18"	


Sign Summary				
M.U.T.C.D.	Location	Specification	Desc.	
Designation	Quantity	Width	Height	
R7-8	5	12"	18"	
R1-1000	4	18"	18"	
R7-14	5	12"	18"	
R4-7	0	12"	18"	
R5-1	0	12"	18"	
R2-1	1	12"	18"	
D5-5	2	48"	42"	
NY17-4	2	60"	30"	

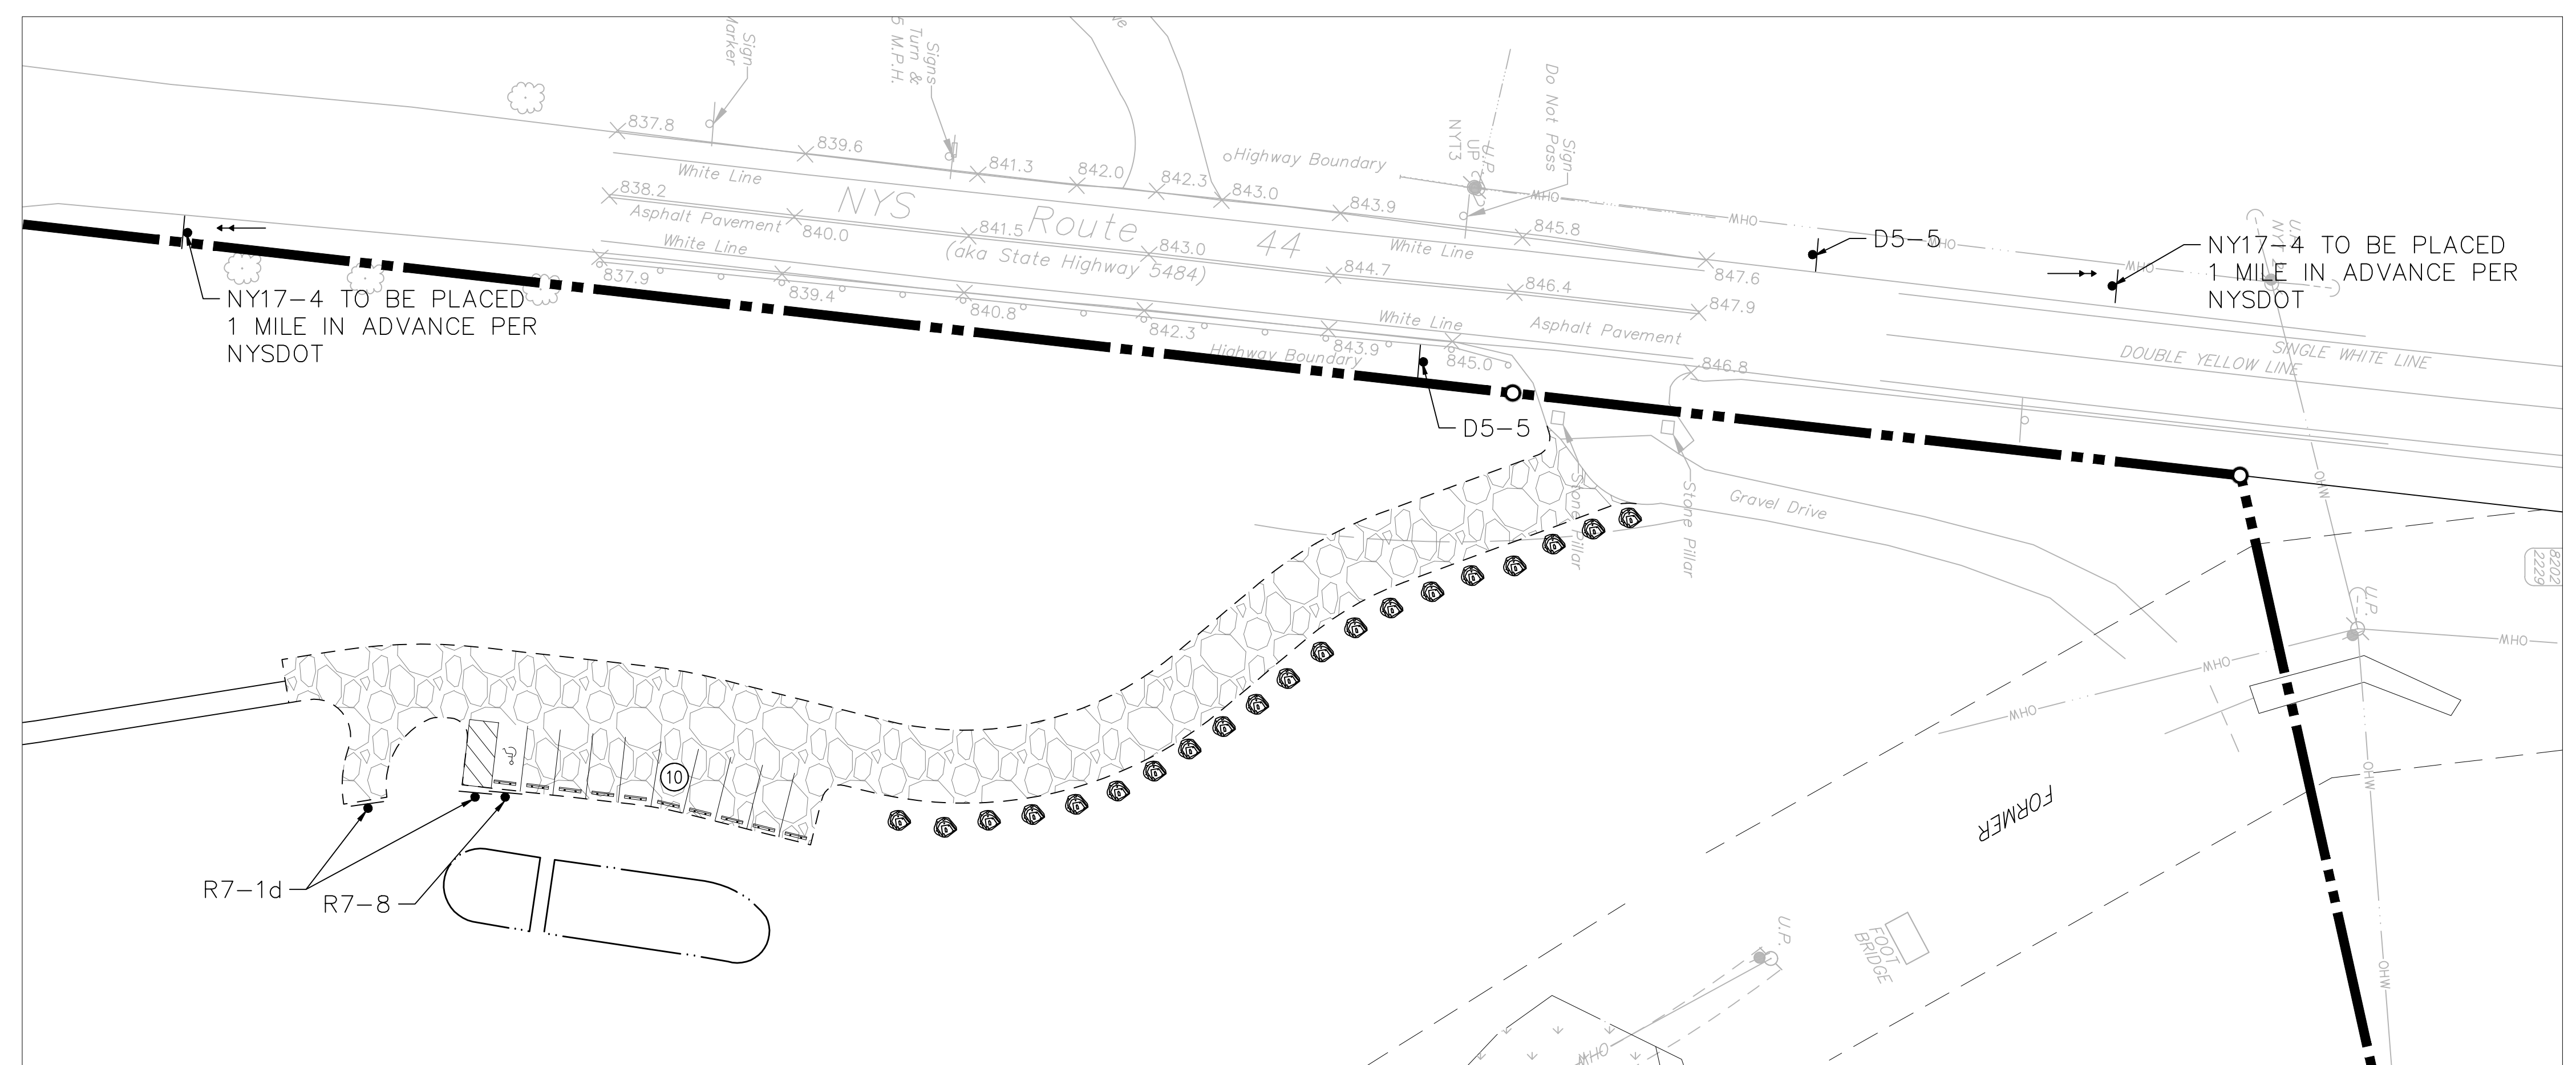

OVERLOOK PLAN

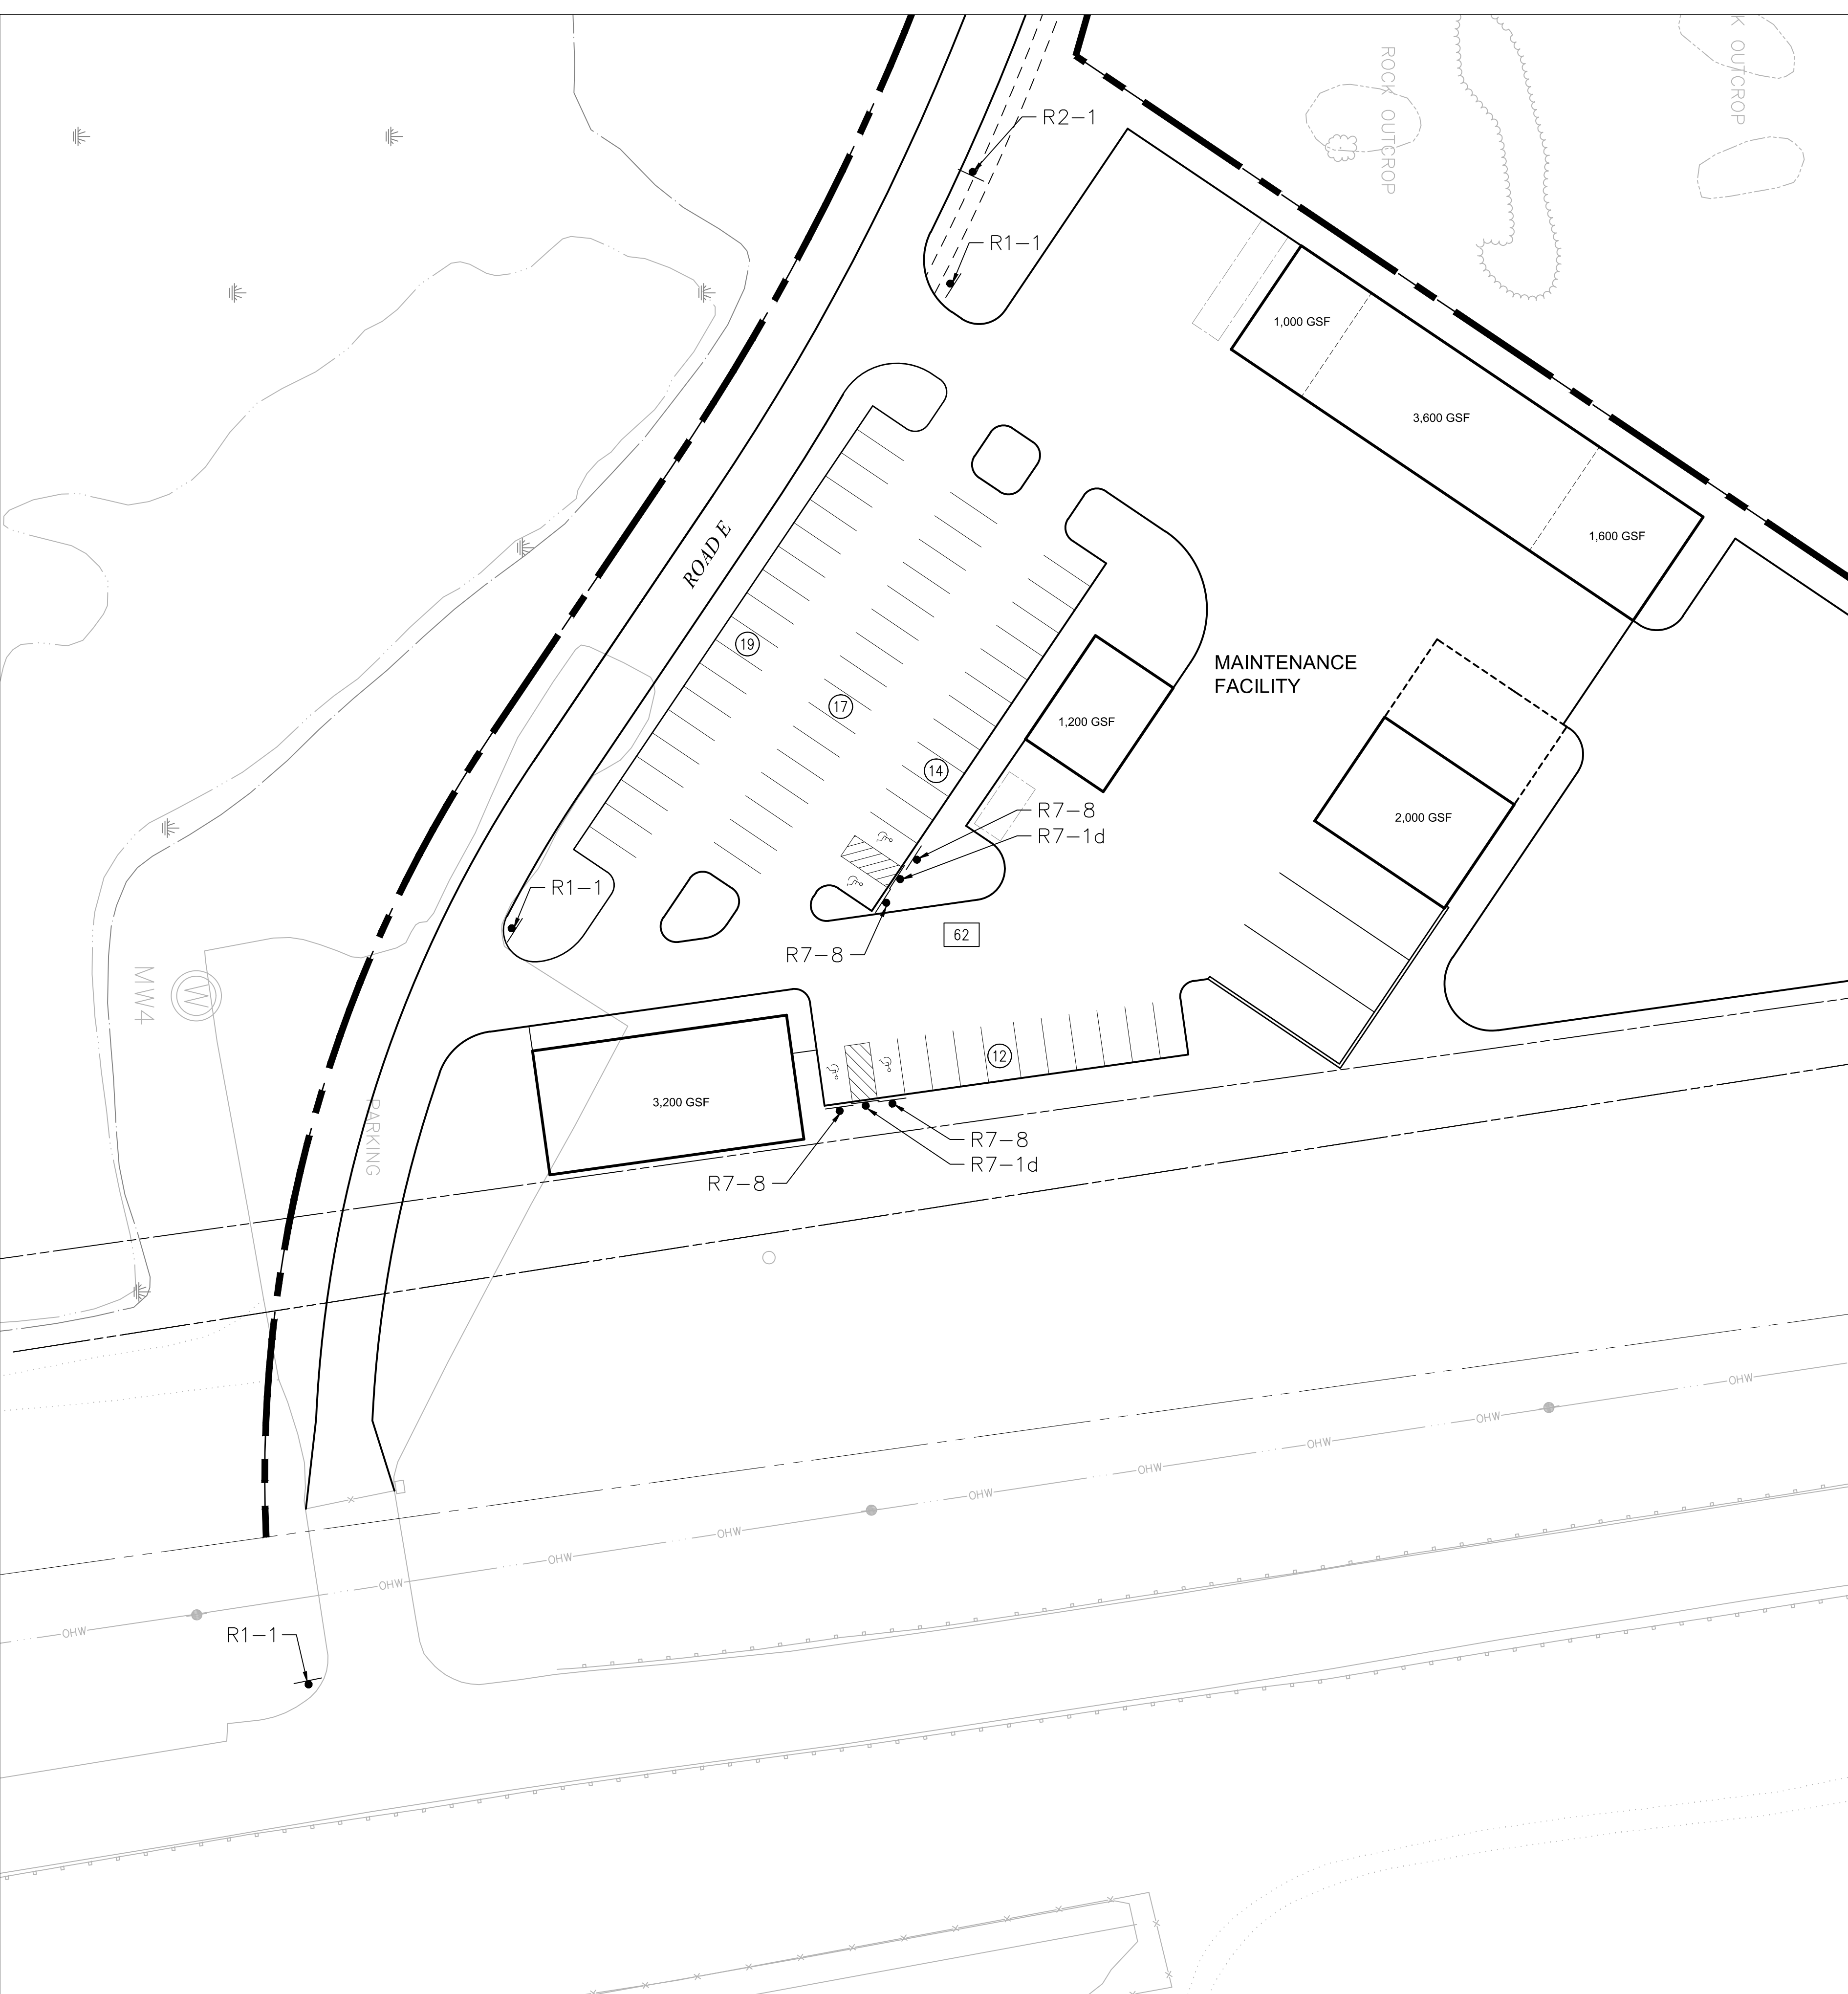

MAINTENANCE FACILITY PLAN

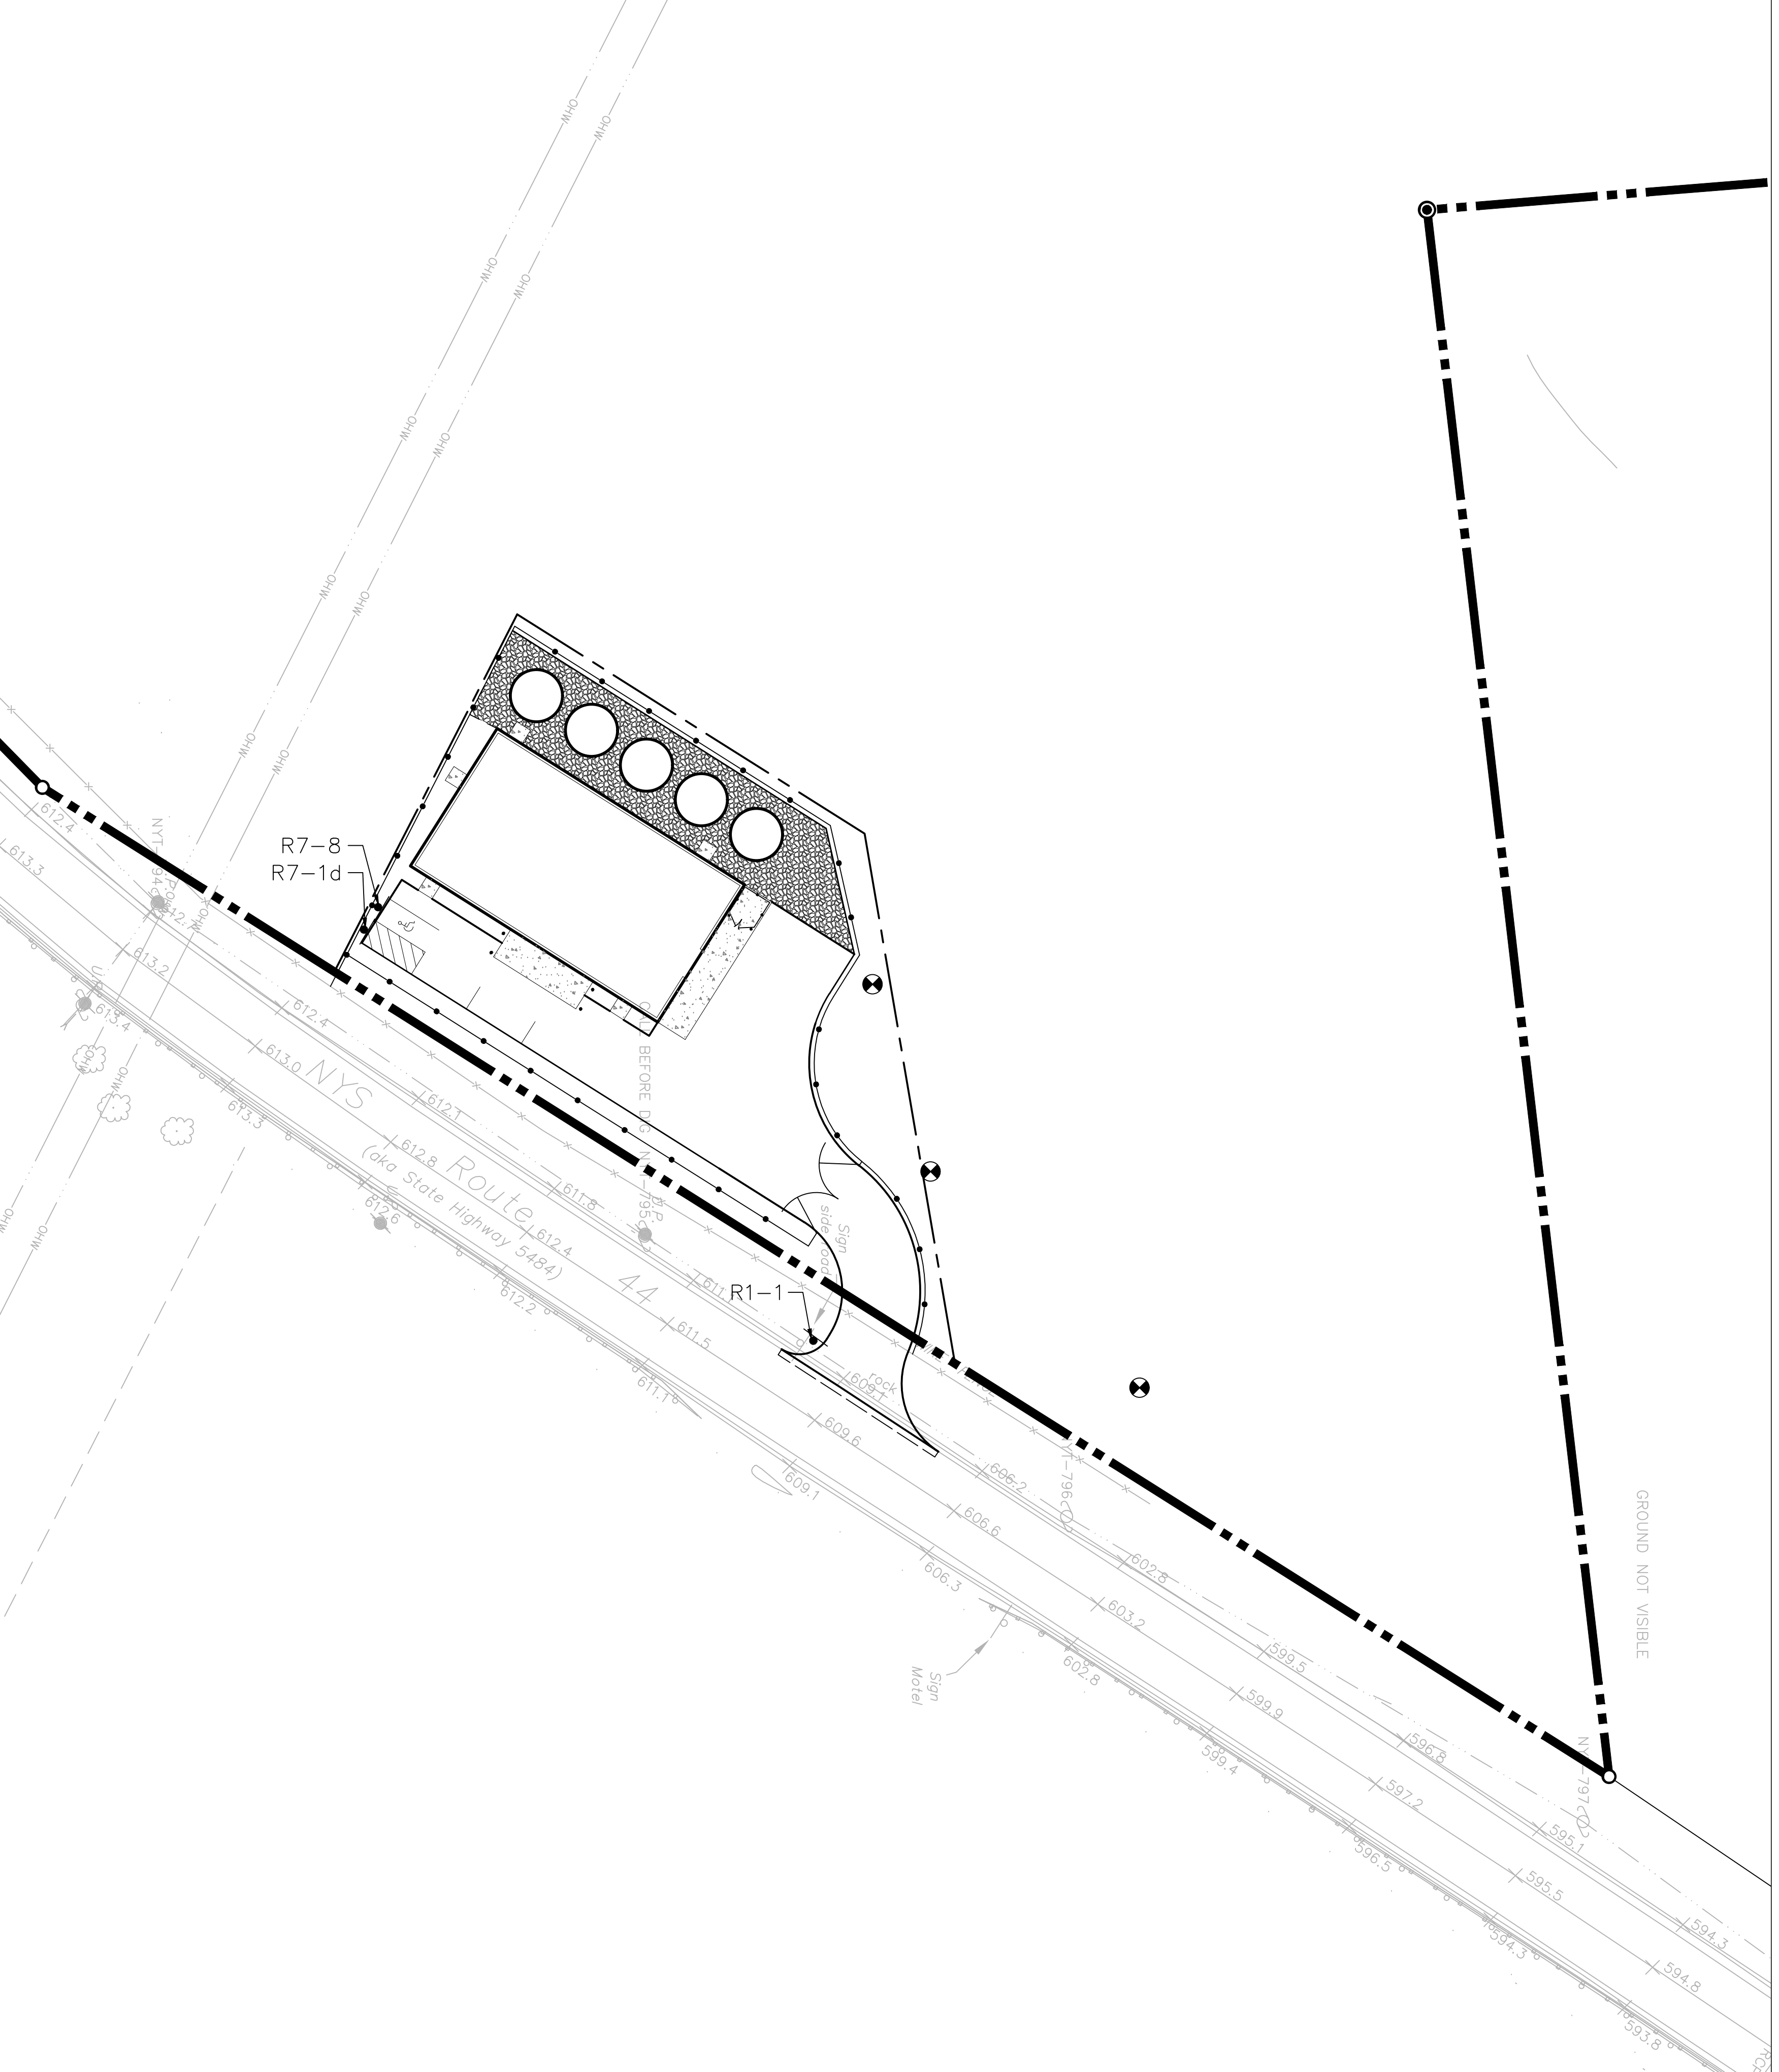

WASTEWATER TREATMENT FACILITY PLAN

NOTE
1. ALL TRAFFIC CIRCULATION IS TWO-WAY EXCEPT WHERE NOTED.

OWNER:
Silo Ridge Ventures, LLC
5021 Route 44
Amenia, New York 12501
845.373.8020


ARCHITECTS, PLANNERS, LANDSCAPE ARCHITECTS:
HART | HOWERTON
10 East 40th Street, New York, NY 10016
Tel: 212.683.5631 Fax: 212.481.3768
E-mail: NY@hart-howerton.com

GOLF COURSE DESIGNERS:
FAZIO DESIGN
401 N. Main St., Ste. 400
Hendersonville, North Carolina 28792
828.693.0052 • FAX 828.693.0071

ENVIRONMENTAL PLANNING & CIVIL ENGINEERING:
VHB
Engineering, Surveying & Landscape Architecture, PC
Planning
Transportation
Land Development
Environmental Services
50 Main Street, Suite 360
White Plains, New York 10606
914.467.6600 • FAX 914.761.3759

WASTEWATER AND WATER DESIGN:
CEDARWOOD ENGINEERING SERVICES, PLLC
CIVIL & ENVIRONMENTAL ENGINEERING
8-12 Dietz St., Suite 303
Oneonta, NY 14857-4233-8073
248 Main St., PO Box 203
North Creek, NY 518.251.5160

PROJECT SURVEYOR:
Kirk K. Horton, Land Surveyor
NYS License No. 049954
9 Broadway
Amenia, New York 12501
845.373.7809

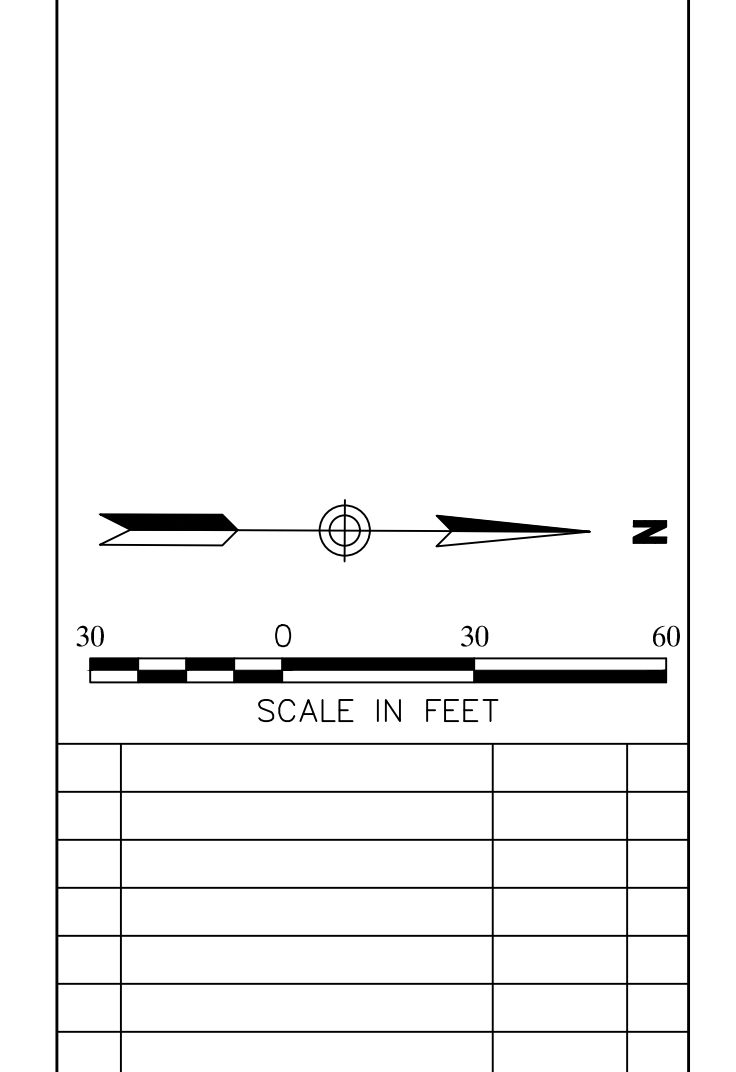

1	PER TOWN COMMENTS	8/11/14	ACD
Revised	Revision	Date	Prepared
Designed by	Drawn by	Checked by	Reviewed by
CAD checked by	MB	Approved by	ACD
Date	As Shown	Date	June 19, 2014

Silo Ridge Resort Community
4651 Route 22
Amenia, New York
Issued for
Site Plan - Phase 1

Not Issued for Construction
Project Title
Traffic Circulation and Signage Plan 5

Sheet Number
C6.05
Sheet 47 of
Project Number
29011.00