

**LEGEND**

- PROPERTY LINE
- PARCEL LINE
- SETBACK LINE
- ROAD RIGHT-OF-WAY
- EXISTING TREE LINE (LOCATION IS APPROXIMATE - TO BE VERIFIED IN FIELD)
- PROPOSED TREE SYMBOLS & PLANT MIXES (HATCHES) - SEE PLANTING SCHEDULE

**ABBREVIATIONS:**

- GFFE = GARAGE FINISHED FLOOR ELEVATION
- LFFE = LIVING FINISHED FLOOR ELEVATION
- HFFE = HALL-OUT FINISHED FLOOR ELEVATION
- N.I.C. = NOT IN CONTRACT
- NYDEC = NEW YORK DEPARTMENT OF ENVIRONMENTAL CONSERVATION
- NYS = NEW YORK STATE
- S.A.D. = SEE ARCHITECTURAL DRAWINGS
- S.C.D. = SEE CIVIL ENGINE
- S.W.M. = STORM WATER M
- TYP. = TYPICAL
- P.A. = PLANTING AREA
- V.I.F. = VERIFY IN FIELD


MATCHLINE-SEE SHEET L3.03

NOTE: RETAINING WALL AT LAKE/POND EDGE PER GOLF COURSE ARCHITECT TO BE INCLUDED AS PART OF GOLF COURSE IMPROVEMENTS. SEE CIVIL ENGINE'S DRAWINGS FOR MORE INFORMATION.

REFER TO THE MASTER DEVELOPMENT PLAN FLOODPLAIN RESTORATION PLANTING LIST FOR SEGR APPROVED SPECIES FOR THIS FLOOD PLAIN AREA.

REFER TO THE MASTER DEVELOPMENT PLAN FLOODPLAIN RESTORATION PLANTING LIST FOR SEGR APPROVED SPECIES FOR THIS STREAM.

NO LANDSCAPE WILL BE PLANTED IN THE NYSEG EASEMENT UNTIL AUTHORIZATION IS RECEIVED.

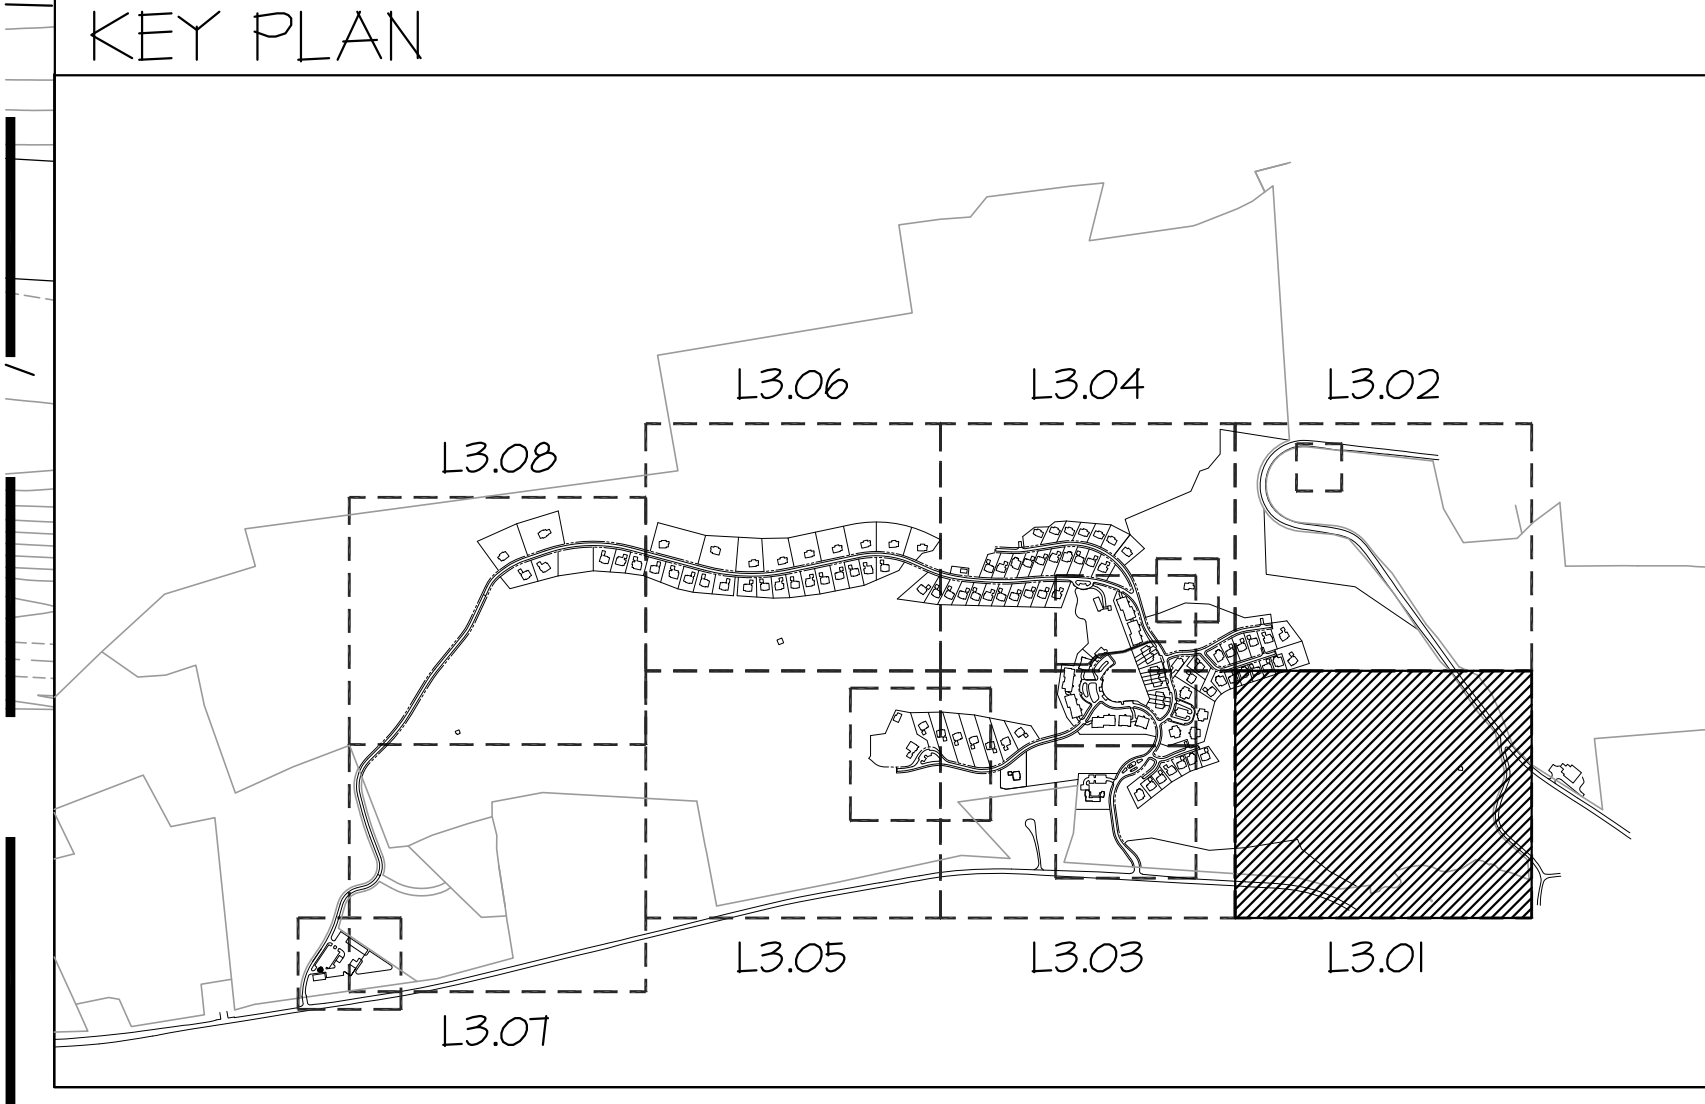

**GENERAL NOTES:**

1. ALL GOLF LANDSCAPE SHOWN FOR ILLUSTRATIVE PURPOSES ONLY. REFER TO CIVIL ENGINEER AND GOLF COURSE ARCHITECT'S PLANS FOR LAYOUT AND DESIGN.
2. DRAWINGS ARE FOR DESIGN INTENT ONLY.
3. STRUCTURAL DESIGN OF ALL WALLS/STAIRS AND OTHER HARDSCAPE ELEMENTS IS THE RESPONSIBILITY OF THE STRUCTURAL ENGINEER AND CIVIL ENGINEER.
4. COORDINATE WITH LIGHTING CONSULTANT PRIOR TO BEGINNING ANY WORK.
5. IRRIGATION PLANS SHALL BE PROVIDED BY CLIENT.
6. SEE CIVIL ENGINEER'S DRAWINGS FOR ROAD, PARKING, AND TRAFFIC DESIGN.
7. SEE TYPICAL RESIDENTIAL LOT ENLARGEMENT PLANS FOR PLANTING DESIGN INTENT WITHIN RESIDENTIAL DEVELOPMENT AREAS.

**GRADING AND DRAINAGE DISCLAIMER:**  
GRADING AND DRAINAGE INFORMATION SHOWN IS FOR REFERENCE ONLY. SEE CIVIL DRAWING FOR COMPLETE DRAINAGE AND GRADING PLANS, WALL HEIGHTS, FINISH GRADES AND DRAIN LOCATIONS.

NOT FOR CONSTRUCTION

DRAWING TITLE

PLANTING PLAN TILE 1


SILVER RIDGE PHASE 1 SITE PLAN SUBMISSION

HART HOWERTON


Amenia, New York  
Dutchess County

REVISIONS		
NO.	DATE	ISSUE
1	08/25/2014	08/25/2014 SITE PLAN REV.
2	07/19/2014	07/19/2014 SITE PLAN REV.
3	03/19/2014	03/19/2014 SITE PLAN REV.
4	03/19/2014	03/19/2014 SITE PLAN REV.

PROJECT #:  
DRAWN BY:  
CHECKED BY:  
DRAWING NO:  
**L3.01**

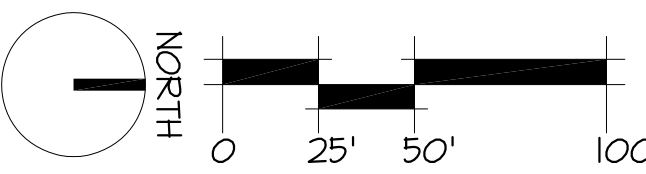


MATCHLINE-SEE SHEET L3.04

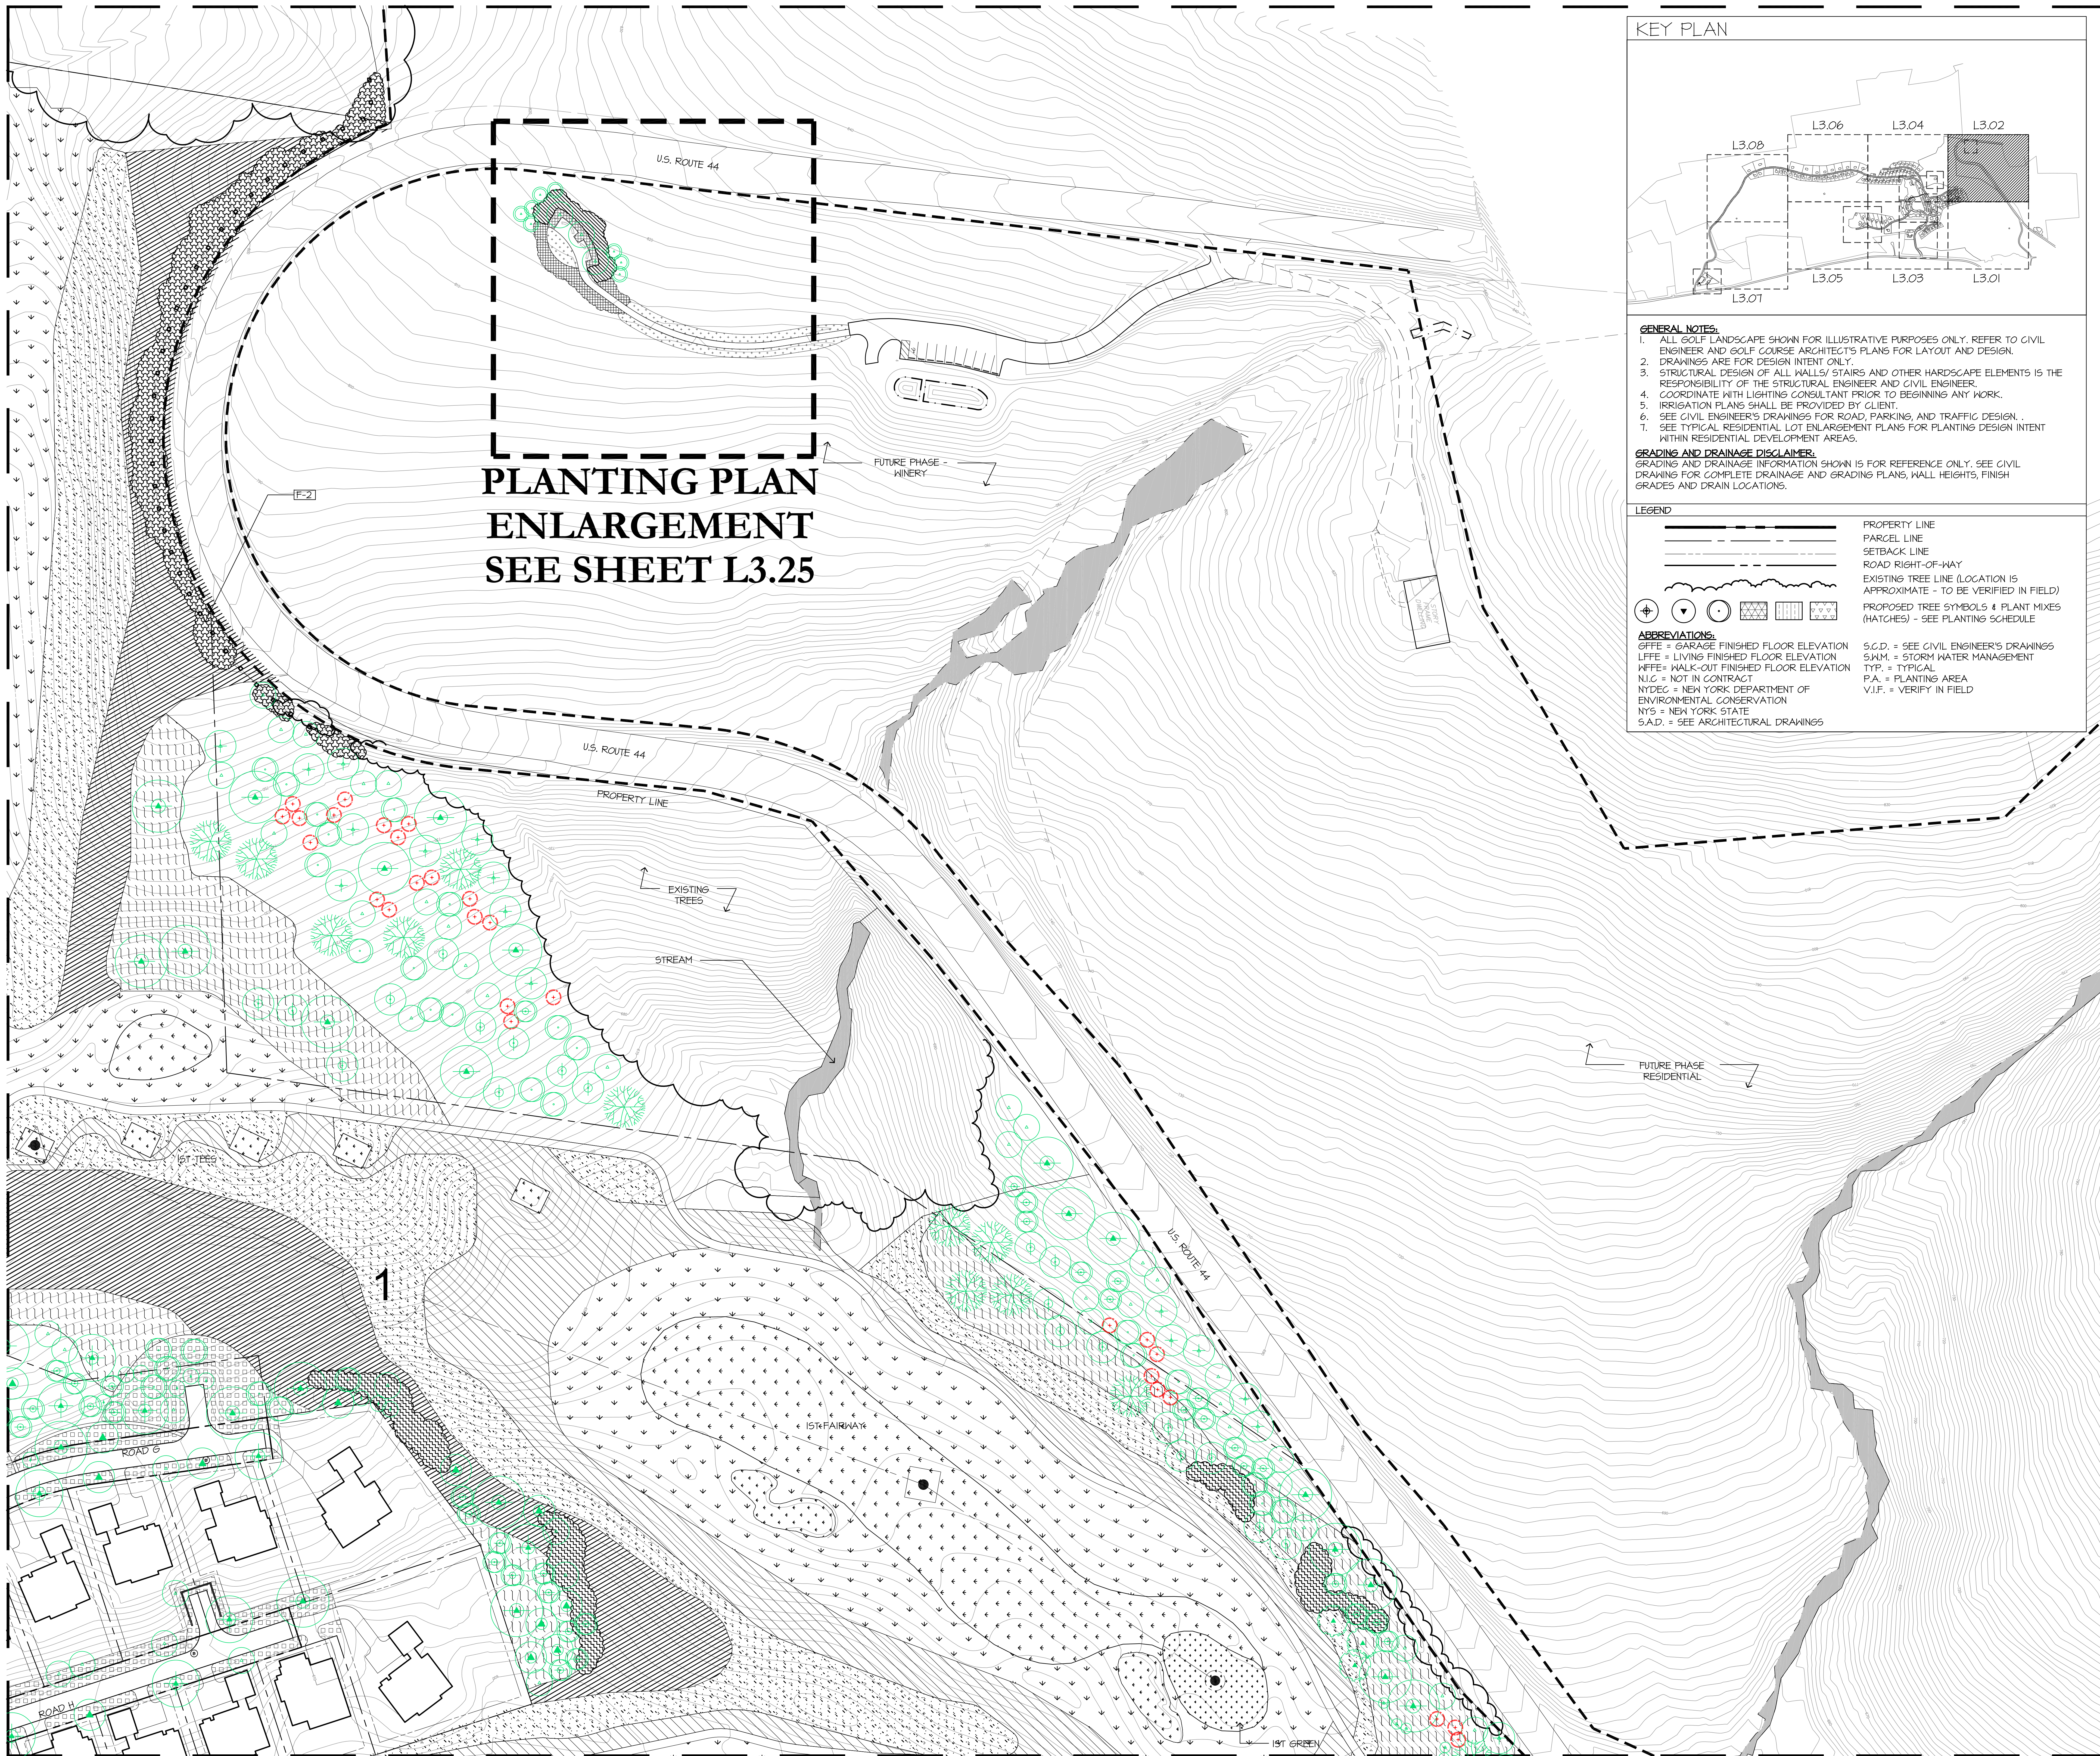

**PLANTING PLAN  
ENLARGEMENT  
SEE SHEET L3.25**

**KEY PLAN**

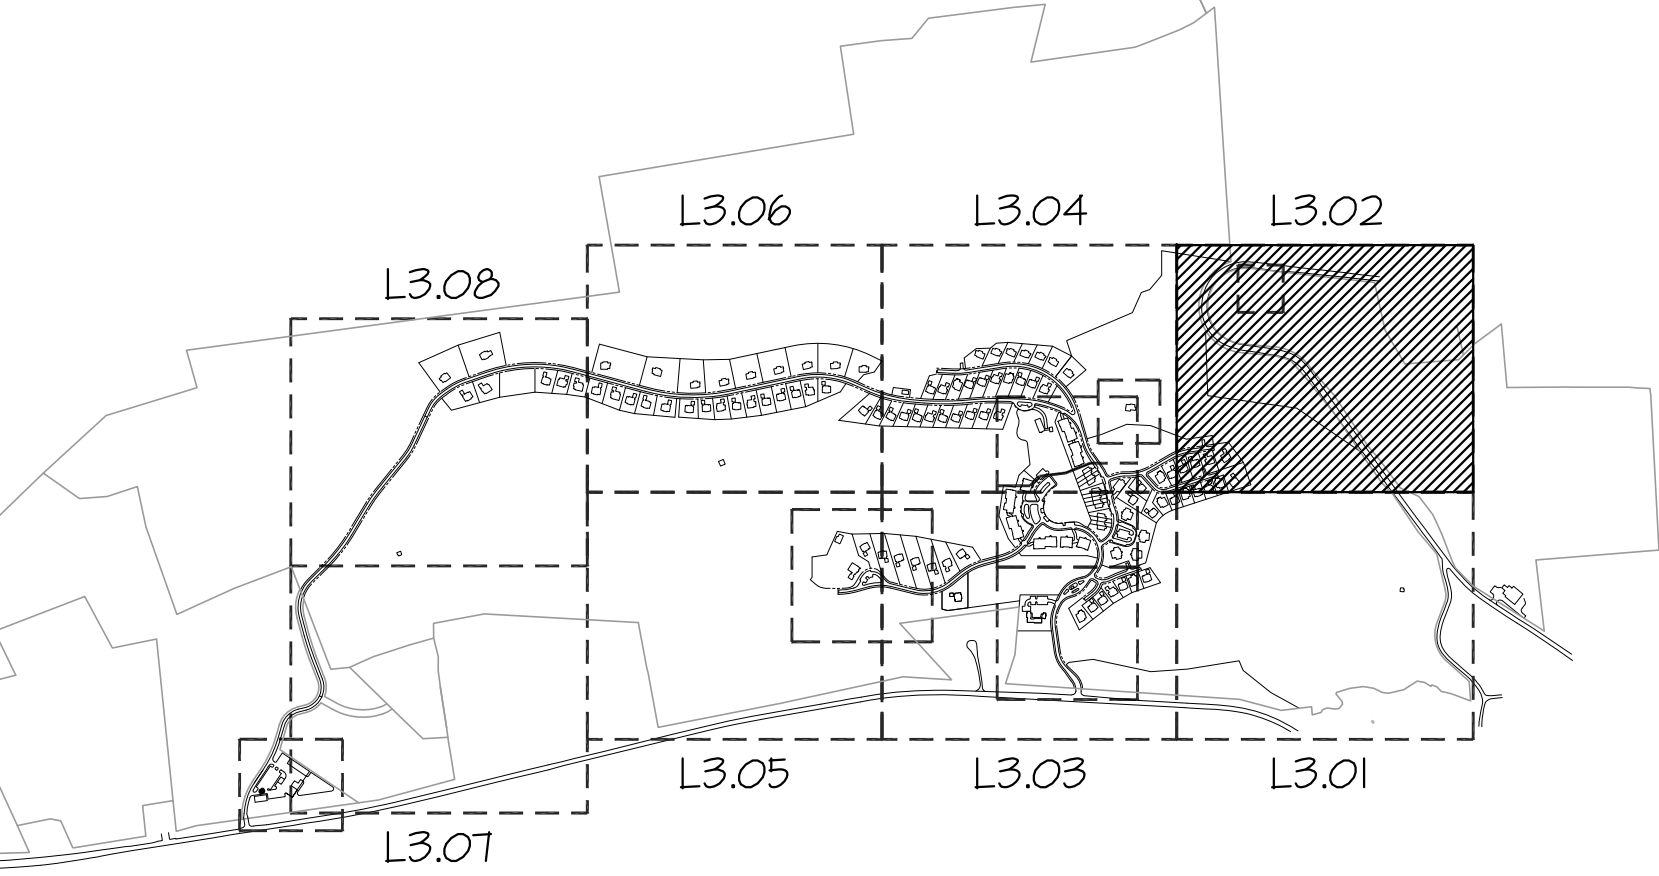

- GENERAL NOTES:**
1. ALL GOLF LANDSCAPE SHOWN FOR ILLUSTRATIVE PURPOSES ONLY. REFER TO CIVIL ENGINEER AND GOLF COURSE ARCHITECT'S PLANS FOR LAYOUT AND DESIGN.
  2. DRAWINGS ARE FOR DESIGN INTENT ONLY.
  3. STRUCTURAL DESIGN OF ALL WALLS/ STAIRS AND OTHER HARDSCAPE ELEMENTS IS THE RESPONSIBILITY OF THE STRUCTURAL ENGINEER AND CIVIL ENGINEER.
  4. COORDINATE WITH LIGHTING CONSULTANT PRIOR TO BEGINNING ANY WORK.
  5. IRRIGATION PLANS SHALL BE PROVIDED BY CLIENT.
  6. SEE CIVIL ENGINEER'S DRAWINGS FOR ROAD, PARKING, AND TRAFFIC DESIGN.
  7. SEE TYPICAL RESIDENTIAL LOT ENLARGEMENT PLANS FOR PLANTING DESIGN INTENT WITHIN RESIDENTIAL DEVELOPMENT AREAS.

**GRADING AND DRAINAGE DISCLAIMER:**  
GRADING AND DRAINAGE INFORMATION SHOWN IS FOR REFERENCE ONLY. SEE CIVIL DRAWING FOR COMPLETE DRAINAGE AND GRADING PLANS, WALL HEIGHTS, FINISH GRADES AND DRAIN LOCATIONS.

**LEGEND**

	PROPERTY LINE
	PARCEL LINE
	SETBACK LINE
	ROAD RIGHT-OF-WAY
	EXISTING TREE LINE (LOCATION IS APPROXIMATE - TO BE VERIFIED IN FIELD)
	PROPOSED TREE SYMBOLS & PLANT MIXES (HATCHES) - SEE PLANTING SCHEDULE

**ABBREVIATIONS:**

GFFE = GARAGE FINISHED FLOOR ELEVATION	S.C.D. = SEE CIVIL ENGINEER'S DRAWINGS
LFFE = LIVING FINISHED FLOOR ELEVATION	S.W.M. = STORM WATER MANAGEMENT
WFFE = WALK-OUT FINISHED FLOOR ELEVATION	TYP. = TYPICAL
N.I.C. = NOT IN CONTRACT	P.A. = PLANTING AREA
NYDEC = NEW YORK DEPARTMENT OF ENVIRONMENTAL CONSERVATION	V.I.F. = VERIFY IN FIELD
NYS = NEW YORK STATE	
S.A.D. = SEE ARCHITECTURAL DRAWINGS	

**NOT FOR CONSTRUCTION**

SILORIDGE  
PHASE 1 SITE PLAN SUBMISSION  
Amenia, New York  
Dutchess County

**REVISIONS**


NO.	DATE	ISSUE


PLANTING PLAN  
TILE 2

PROJECT #:  
12-507  
DRAWN BY:  
LZ  
CHECKED BY:  
SB  
DRAWING NO.:

L3.02

MATCHLINE-SEE SHEET L3.01

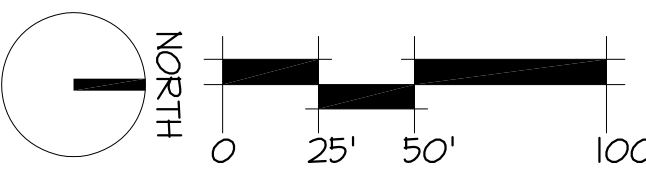


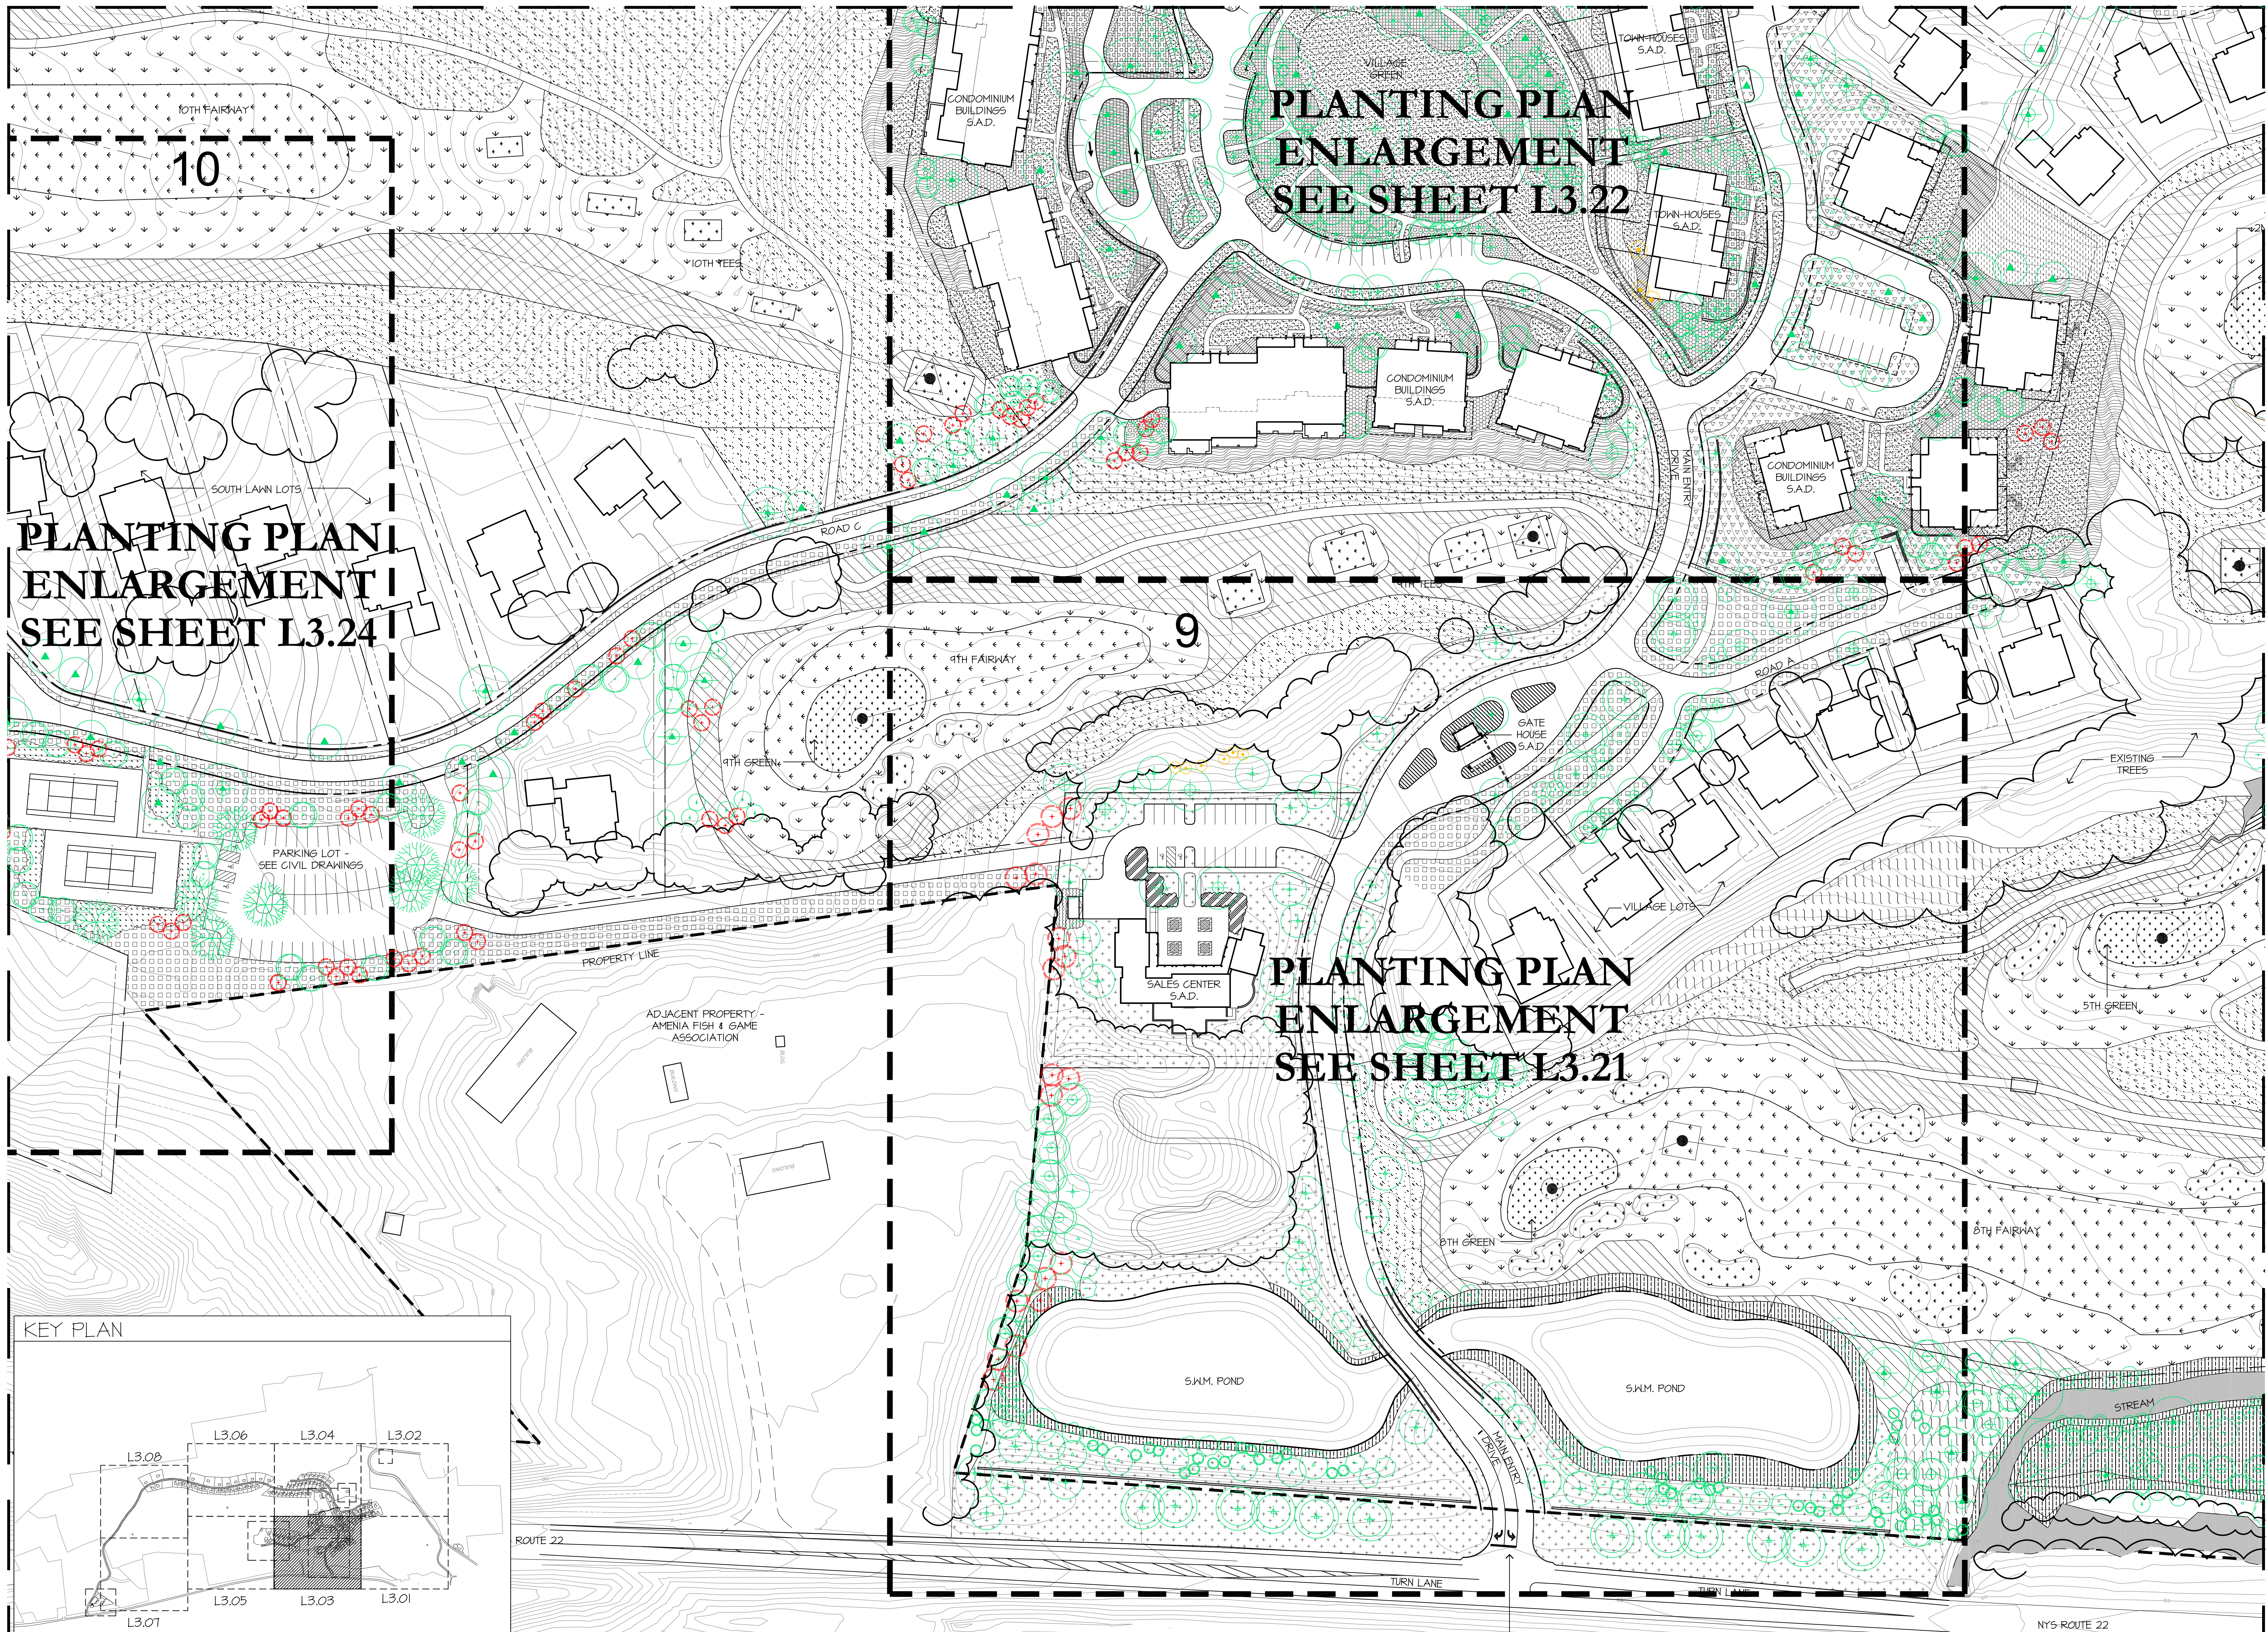

**PLANTING PLAN  
ENLARGEMENT  
SEE SHEET L3.24**

**PLANTING PLAN  
ENLARGEMENT  
SEE SHEET L3.22**

**PLANTING PLAN  
ENLARGEMENT  
SEE SHEET L3.21**

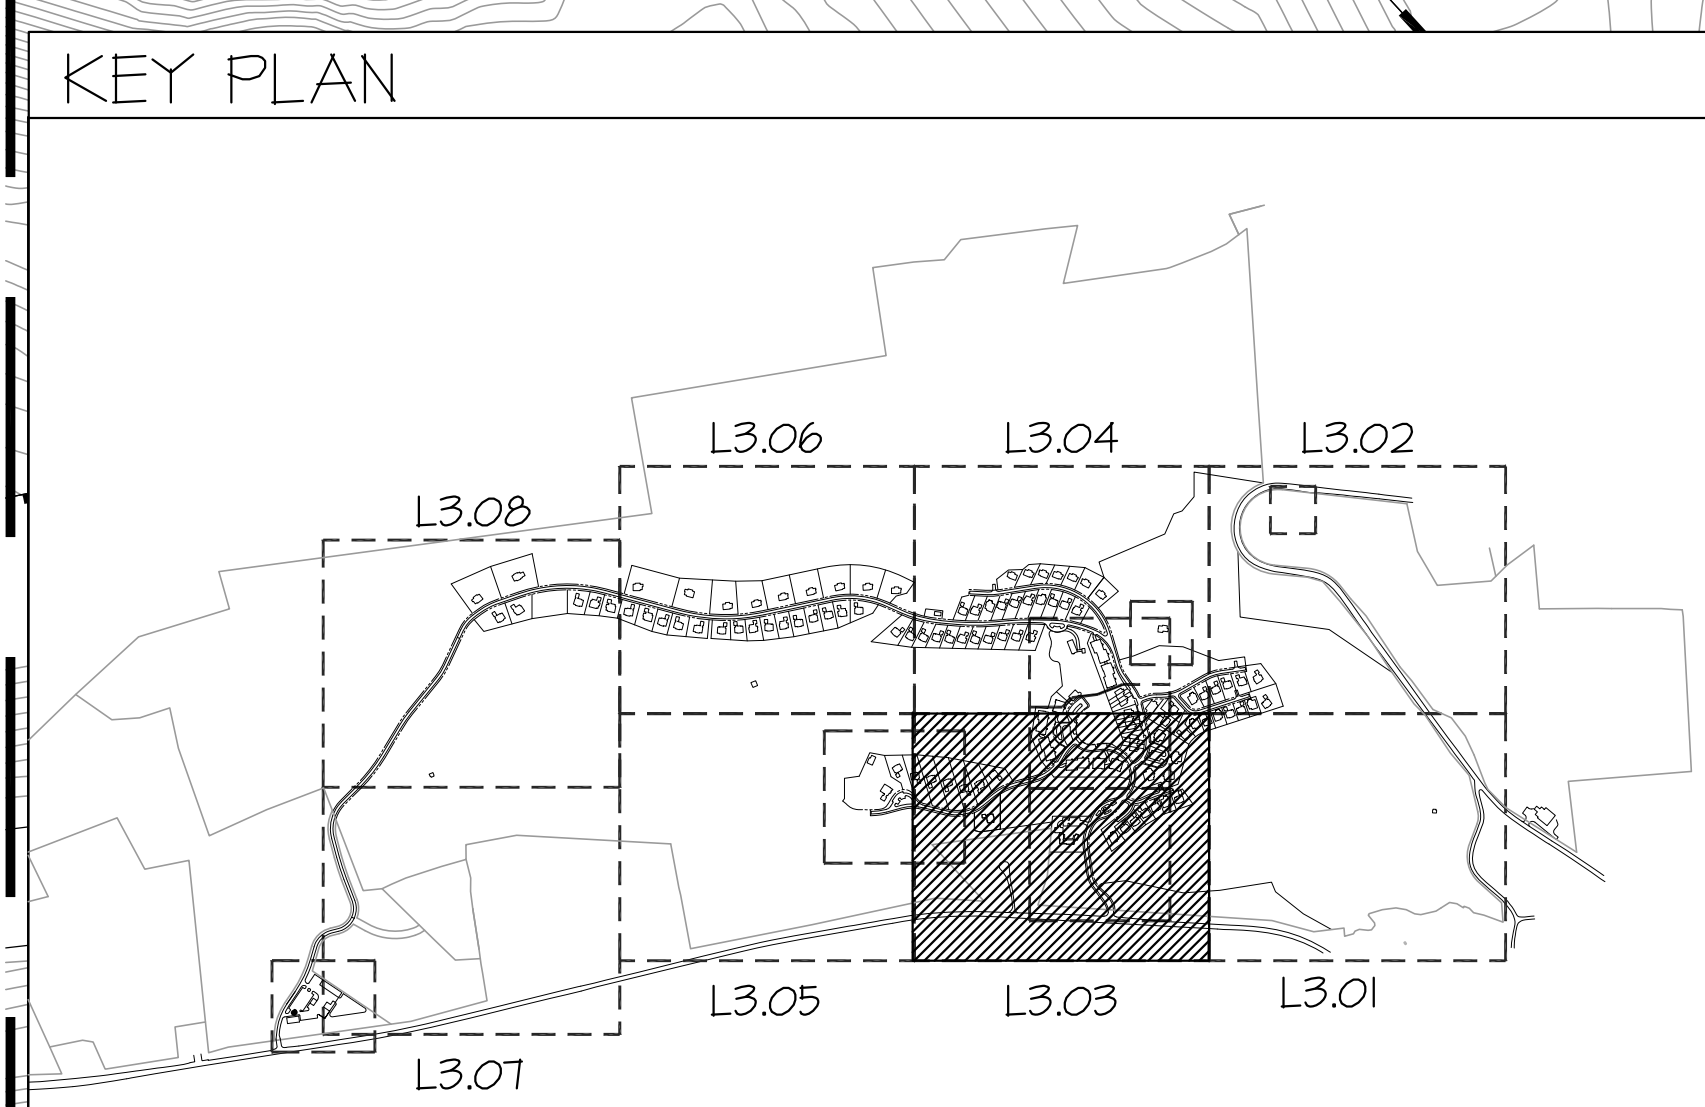

**GENERAL NOTES:**

1. ALL GOLF LANDSCAPE SHOWN FOR ILLUSTRATIVE PURPOSES ONLY. REFER TO CIVIL ENGINEER AND GOLF COURSE ARCHITECT'S PLANS FOR LAYOUT AND DESIGN.
2. DRAWINGS ARE FOR DESIGN INTENT ONLY.
3. STRUCTURAL DESIGN OF ALL WALLS/ STAIRS AND OTHER HARDSCAPE ELEMENTS IS THE RESPONSIBILITY OF THE STRUCTURAL ENGINEER AND CIVIL ENGINEER.
4. COORDINATE WITH LIGHTING CONSULTANT PRIOR TO BEGINNING ANY WORK.
5. IRRIGATION PLANS SHALL BE PROVIDED BY CLIENT.
6. SEE CIVIL ENGINEER'S DRAWINGS FOR ROAD, PARKING, AND TRAFFIC DESIGN.
7. SEE TYPICAL RESIDENTIAL LOT ENLARGEMENT PLANS FOR PLANTING DESIGN INTENT WITHIN RESIDENTIAL DEVELOPMENT AREAS.

**GRADING AND DRAINAGE DISCLAIMER:**  
GRADING AND DRAINAGE INFORMATION SHOWN IS FOR REFERENCE ONLY. SEE CIVIL DRAWING FOR COMPLETE DRAINAGE AND GRADING PLANS, WALL HEIGHTS, FINISH GRADES AND DRAIN LOCATIONS.

**LEGEND**

	PROPERTY LINE
	PARCEL LINE
	SETBACK LINE
	ROAD RIGHT-OF-WAY
	EXISTING TREE LINE (LOCATION IS APPROXIMATE - TO BE VERIFIED IN FIELD)
	PROPOSED TREE SYMBOLS & PLANT MIXES (HATCHES) - SEE PLANTING SCHEDULE

**ABBREVIATIONS:**

OFFF = GARAGE FINISHED FLOOR ELEVATION	S.C.D. = SEE CIVIL ENGINEER'S DRAWINGS
LFTE = LIVING FINISHED FLOOR ELEVATION	SJ.M. = STORM WATER MANAGEMENT
WFFE = WALK-OUT FINISHED FLOOR ELEVATION	TYP. = TYPICAL
N.I.C. = NOT IN CONTRACT	P.A. = PLANTING AREA
NYDEC = NEW YORK DEPARTMENT OF ENVIRONMENTAL CONSERVATION	V.I.F. = VERIFY IN FIELD
NY.S. = NEW YORK STATE	
S.A.D. = SEE ARCHITECTURAL DRAWINGS	

**NOT FOR CONSTRUCTION**

HART HOWERTON  
100 South Street, New York, NY 10038  
Phone: 212.904.2100  
Fax: 212.904.2101  
www.hart-howerton.com

SILO RIDGE  
PHASE 1 SITE PLAN SUBMISSION  
Amenia, New York  
Dutchess County



DRAWING TITLE: PLANTING PLAN TILE 3

REVISIONS		
NO.	DATE	ISSUE

PROJECT #: 12-507  
DRAWN BY: LZ  
CHECKED BY: SEB  
DRAWING NO.: L3.03

X:\external\l3\13012\13012.dwg: 12/20/14 12:50:07: Approx Date and Company: H:\CD\Sheets\Sheet Set\13012\13012.dwg: Plot Scale: 1/4" = 1'-0" (PRINT) Color: R220X330V100P155


- GENERAL NOTES:**
1. ALL GOLF LANDSCAPE SHOWN FOR ILLUSTRATIVE PURPOSES ONLY. REFER TO CIVIL ENGINEER AND GOLF COURSE ARCHITECT'S PLANS FOR LAYOUT AND DESIGN.
  2. DRAWINGS ARE FOR DESIGN INTENT ONLY.
  3. STRUCTURAL DESIGN OF ALL WALLS/ STAIRS AND OTHER HARDSCAPE ELEMENTS IS THE RESPONSIBILITY OF THE STRUCTURAL ENGINEER AND CIVIL ENGINEER.
  4. COORDINATE WITH LIGHTING CONSULTANT PRIOR TO BEGINNING ANY WORK.
  5. IRRIGATION PLANS SHALL BE PROVIDED BY CLIENT.
  6. SEE CIVIL ENGINEER'S DRAWINGS FOR ROAD, PARKING, AND TRAFFIC DESIGN.
  7. SEE TYPICAL RESIDENTIAL LOT ENLARGEMENT PLANS FOR PLANTING DESIGN INTENT WITHIN RESIDENTIAL DEVELOPMENT AREAS.
- GRADING AND DRAINAGE DISCLAIMER:**  
GRADING AND DRAINAGE INFORMATION SHOWN IS FOR REFERENCE ONLY. SEE CIVIL DRAWING FOR COMPLETE DRAINAGE AND GRADING PLANS, WALL HEIGHTS, FINISH GRADES AND DRAIN LOCATIONS.
- LEGEND**
- |  |  |
|--|--|
|  | PROPERTY LINE  |
|  | PARCEL LINE  |
|  | SETBACK LINE   |
|  | ROAD RIGHT-OF-WAY  |
|  | EXISTING TREE LINE (LOCATION IS APPROXIMATE - TO BE VERIFIED IN FIELD) |
|  | PROPOSED TREE SYMBOLS & PLANT MIXES (HATCHES) - SEE PLANTING SCHEDULE  |
- ABBREVIATIONS:**
- |   |  |
|---|--|
| GF.FE = GARAGE FINISHED FLOOR ELEVATION                   | S.C.D. = SEE CIVIL ENGINEER'S DRAWINGS |
| LF.FE = LIVING FINISHED FLOOR ELEVATION                   | S.W.M. = STORM WATER MANAGEMENT        |
| W.F.FE = WALK-OUT FINISHED FLOOR ELEVATION                | TYP. = TYPICAL                         |
| N.I.C. = NOT IN CONTRACT                                  | P.A. = PLANTING AREA                   |
| NYDEC = NEW YORK DEPARTMENT OF ENVIRONMENTAL CONSERVATION | V.I.F. = VERIFY IN FIELD               |
| NYS = NEW YORK STATE                                      |  |
| S.A.D. = SEE ARCHITECTURAL DRAWINGS                       |  |

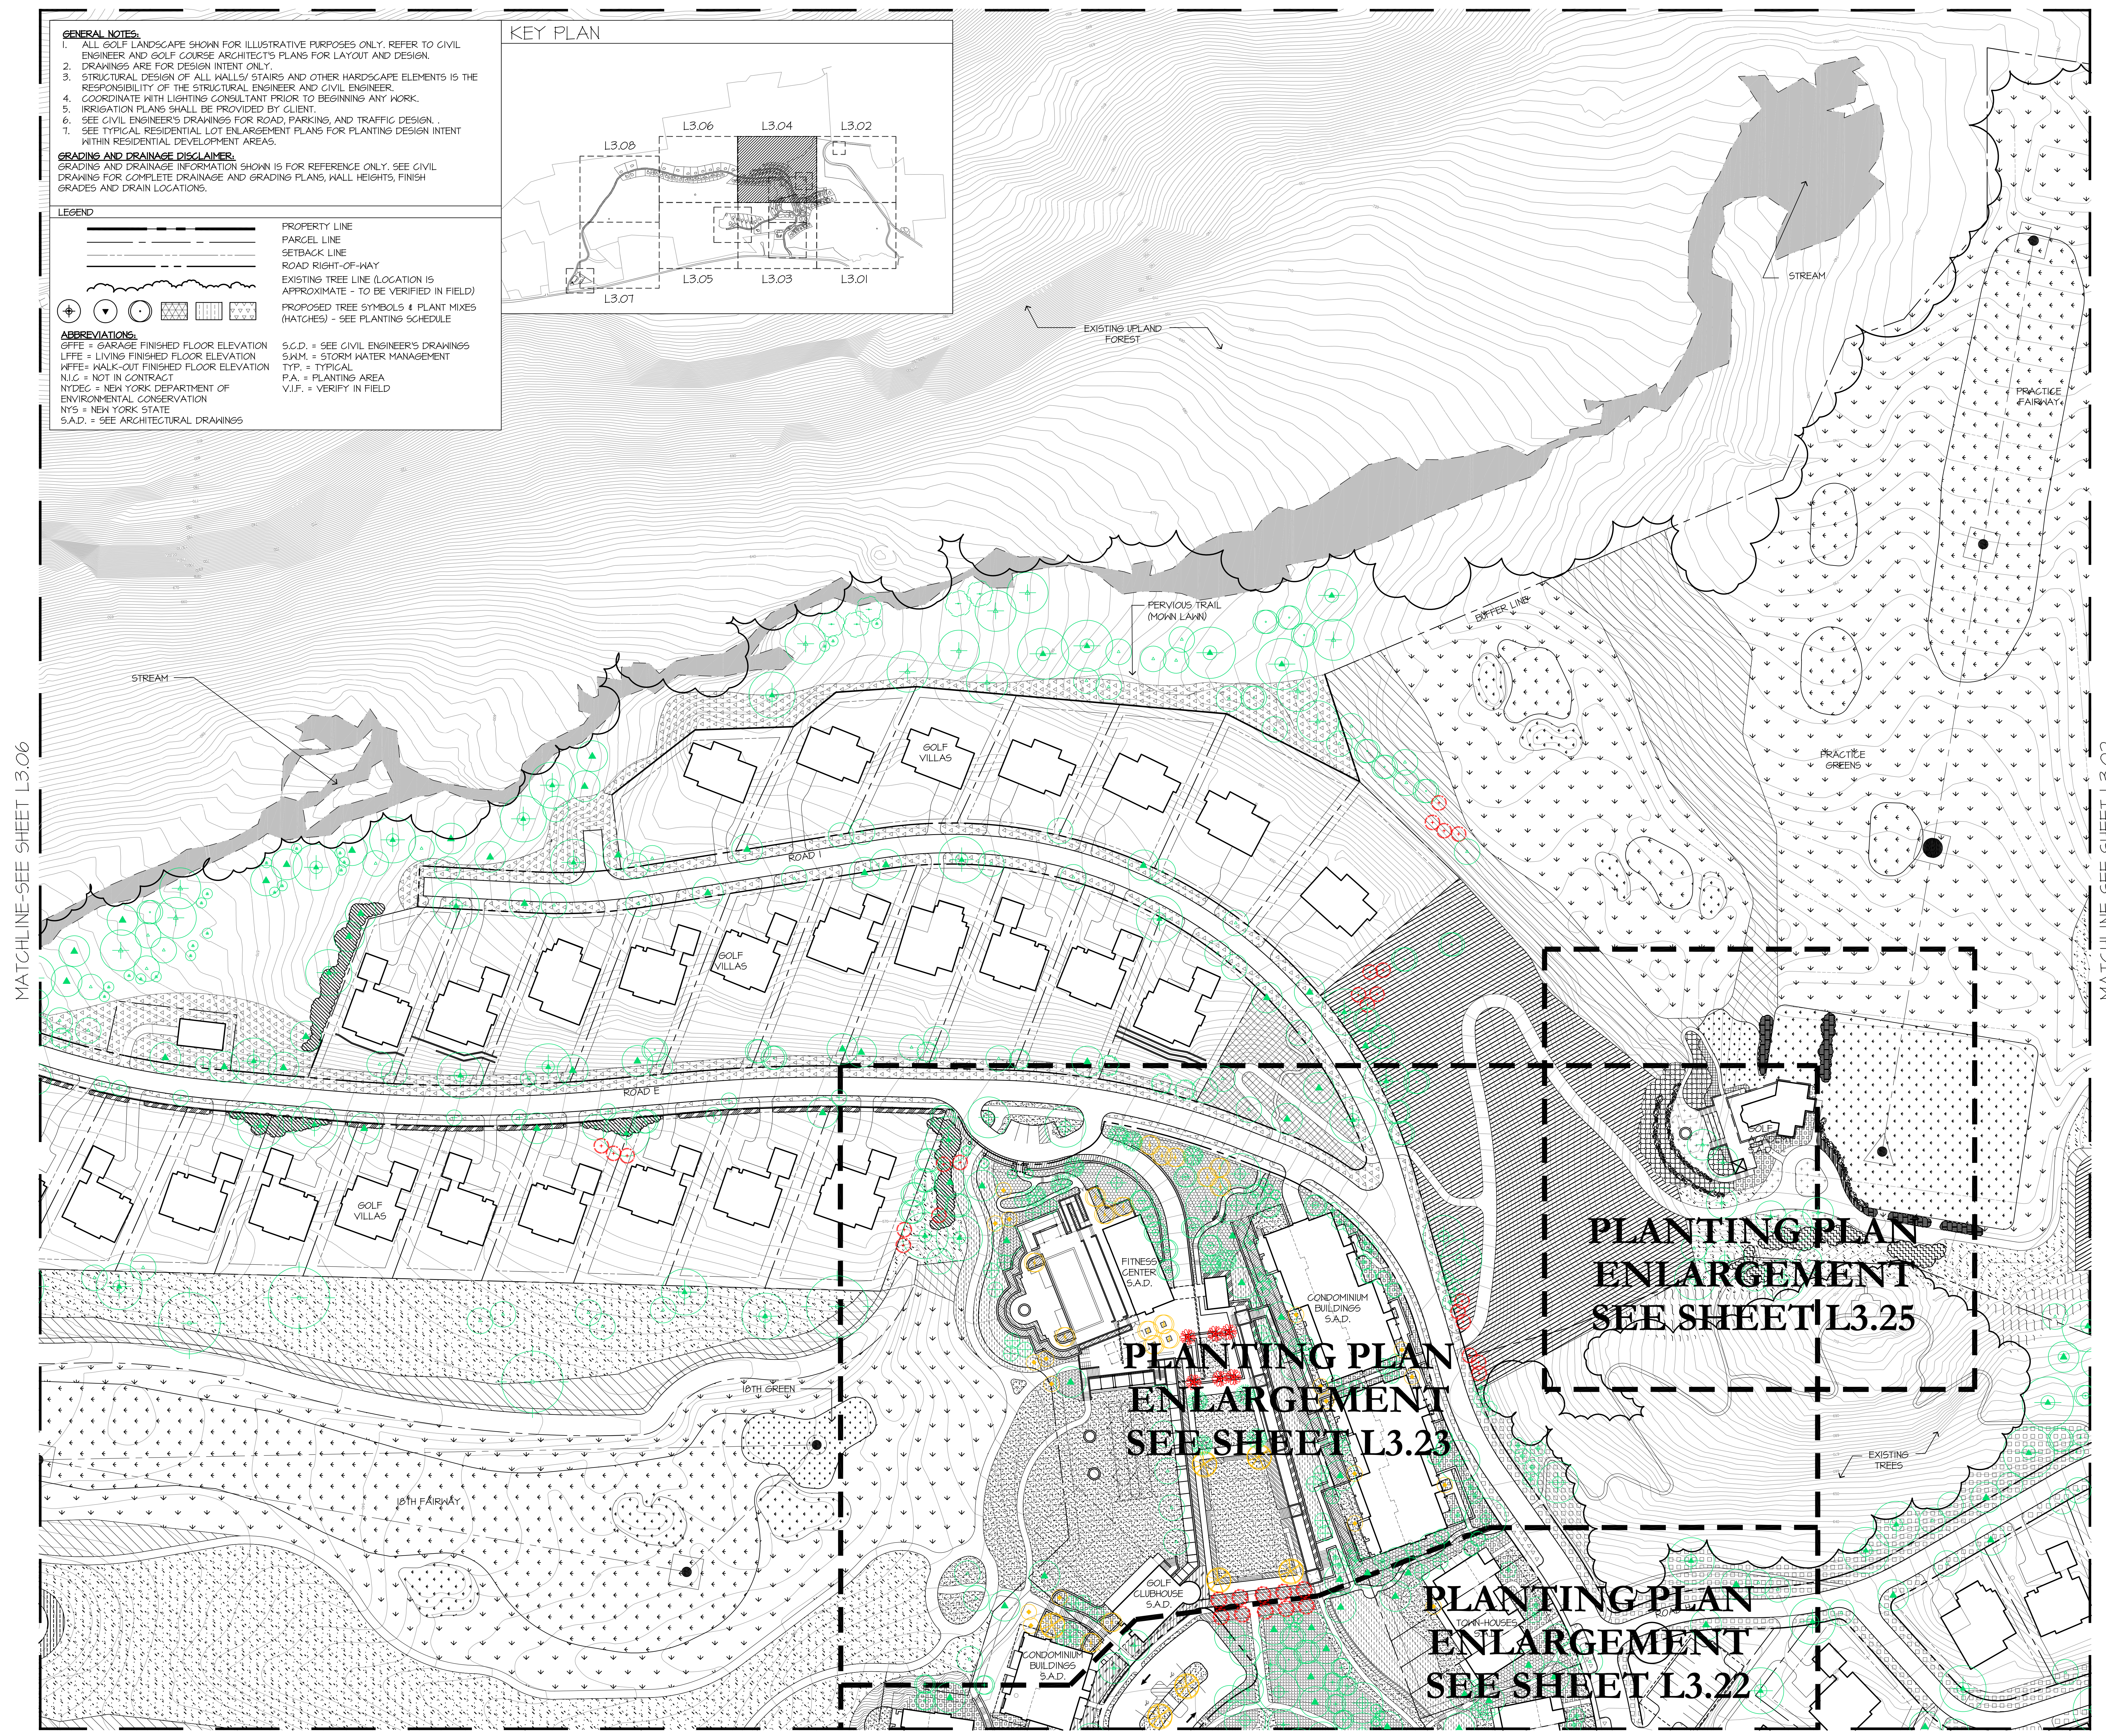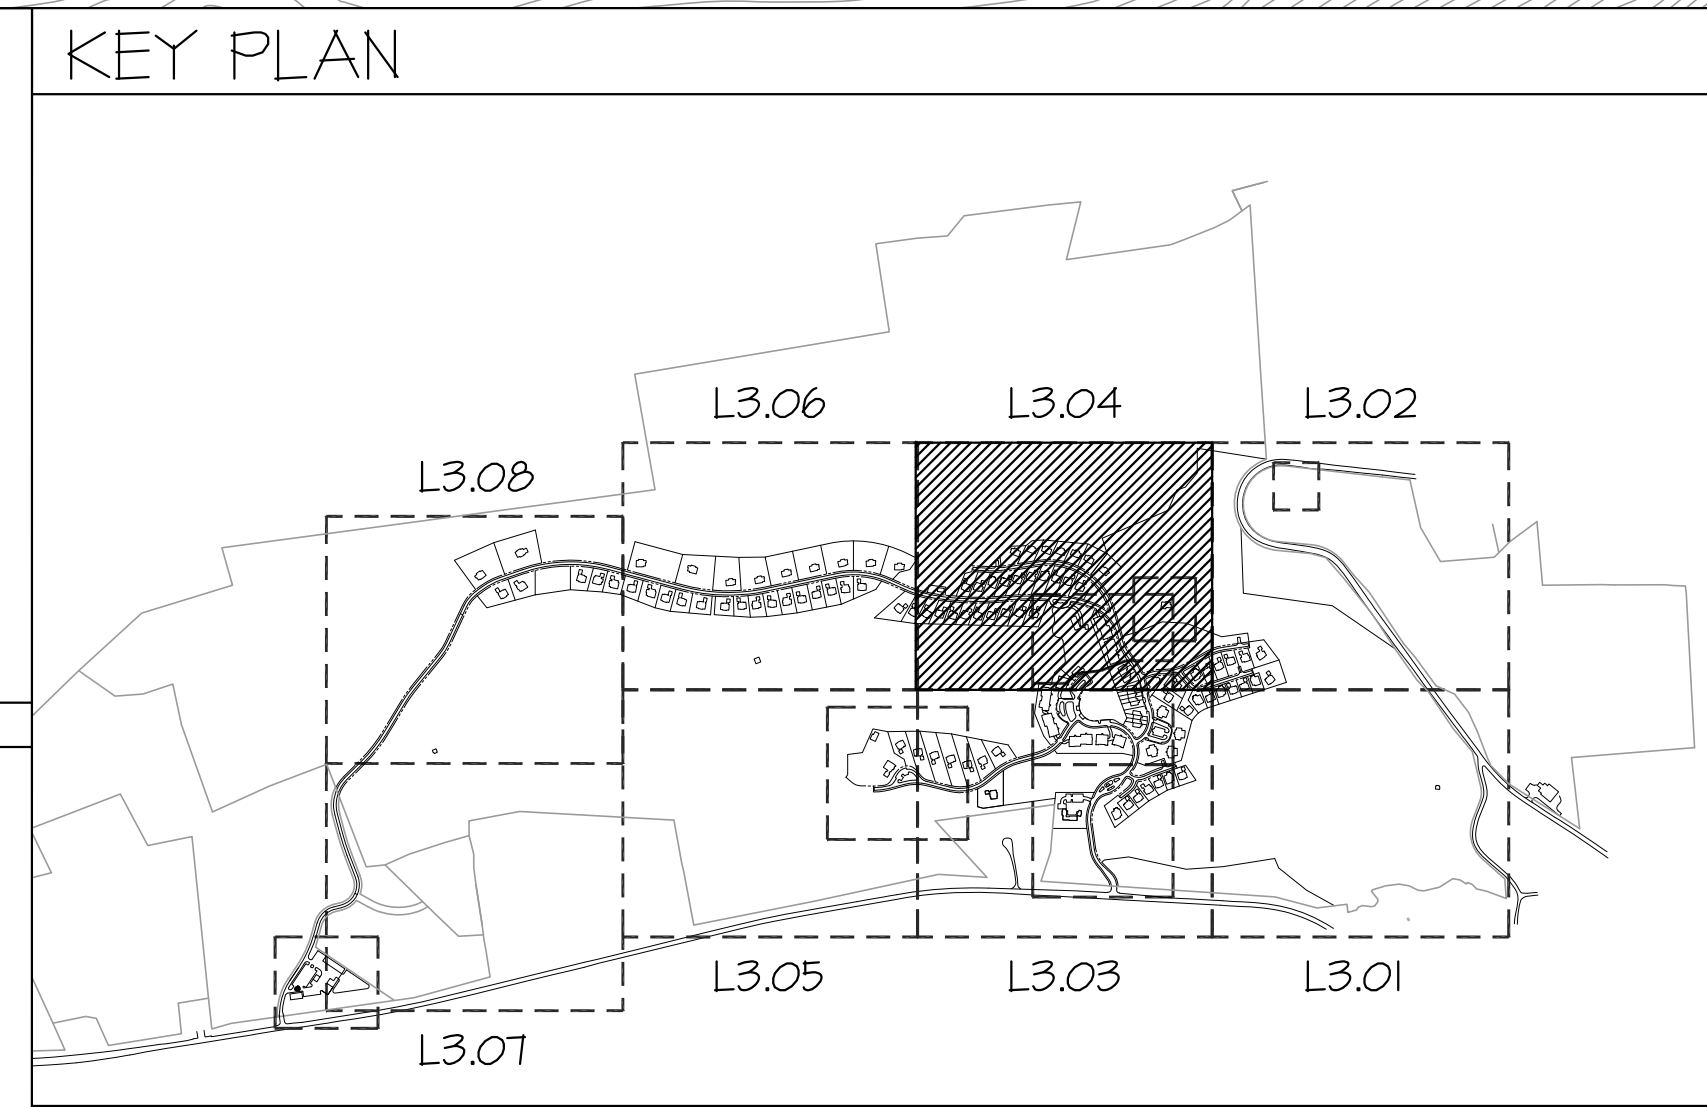

MATCHLINE-SEE SHEET L3.06

MATCHLINE-SEE SHEET L3.02

MATCHLINE-SEE SHEET L3.03

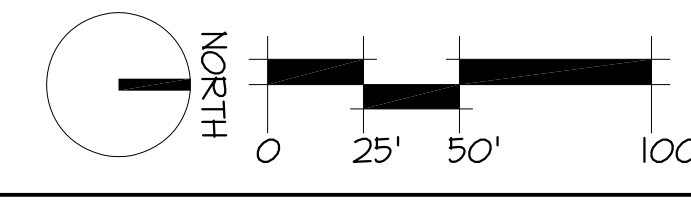

**NOT FOR CONSTRUCTION**

HART HOWERTON  
100 West 40th Street, New York, NY 10018  
Phone: 212.693.7600  
Email: NY@hart-howerton.com

SILVER RIDGE  
PHASE 1 SITE PLAN SUBMISSION  
Amenia, New York  
Dutchess County

DRAWING TITLE  
PLANTING PLAN  
TILE 4

PROJECT #:  
12-507  
DRAWN BY:  
LZ  
CHECKED BY:  
SBH  
DRAWING NO. #:  
L3.04

REVISIONS

NO.	DATE	ISSUE
1	08/25/2014	SITE PLAN REV.
2	09/19/2014	SITE PLAN REV.
3	08/25/2014	SITE PLAN REV.

THESE DRAWINGS ARE THE PROPERTY OF HART HOWERTON AND ARE TO BE USED ONLY FOR THE PROJECT AND SITE SPECIFICALLY IDENTIFIED HEREIN. NO PART OF THESE DRAWINGS MAY BE REPRODUCED OR TRANSMITTED IN ANY FORM OR BY ANY MEANS, ELECTRONIC OR MECHANICAL, WITHOUT THE WRITTEN PERMISSION OF HART HOWERTON.


MATCHLINE-SEE SHEET L3.08

MATCHLINE-SEE SHEET L3.01

HART HOWERTON  
 100 West 45th Street, New York, NY 10018  
 Phone: 212.693.7600  
 Email: NY@hart-howerton.com


**NOT FOR CONSTRUCTION**  
 SILO RIDGE  
 PHASE 1 SITE PLAN SUBMISSION  
 Amenia, New York  
 Dutchess County  
 DRAWING TITLE: PLANTING PLAN TILE 5

PROJECT #: 13-07  
 DRAWN BY: LZ  
 CHECKED BY: SB  
 DRAWING NO.: L3.05

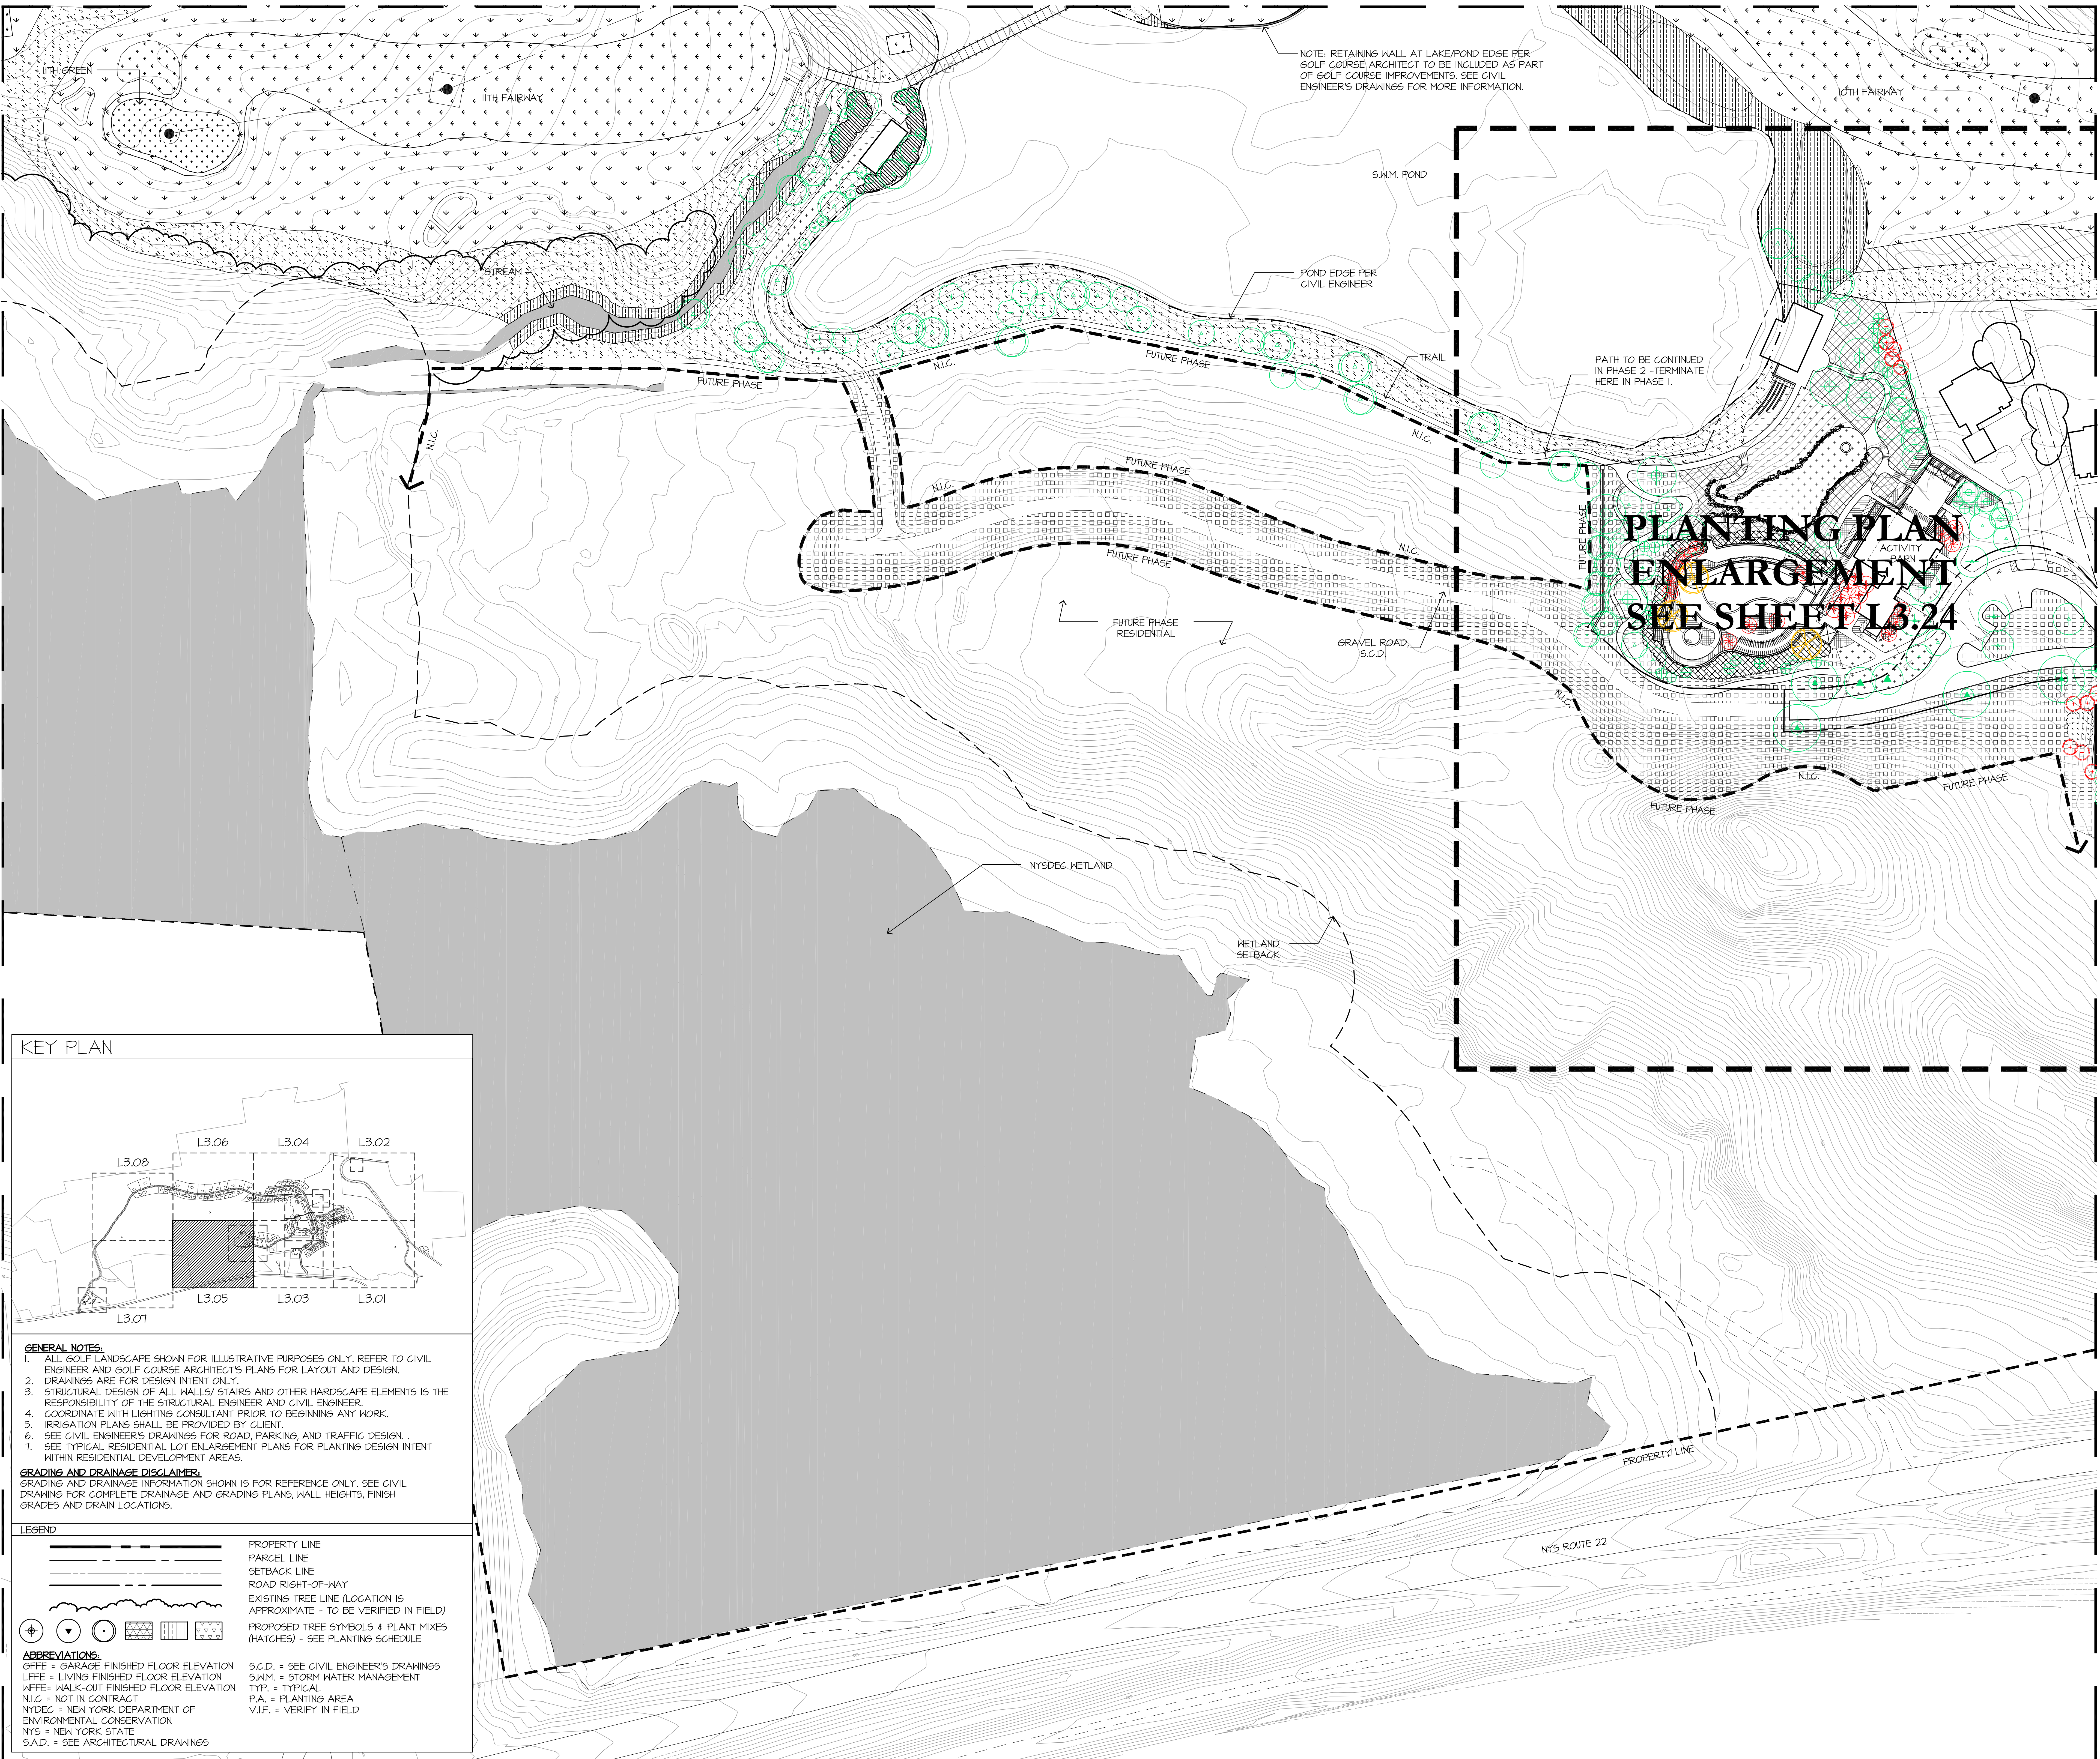

NOTE: RETAINING WALL AT LAKE/POND EDGE PER GOLF COURSE ARCHITECT TO BE INCLUDED AS PART OF GOLF COURSE IMPROVEMENTS. SEE CIVIL ENGINEER'S DRAWINGS FOR MORE INFORMATION.

**PLANTING PLAN ENLARGEMENT**  
 SEE SHEET L3.24

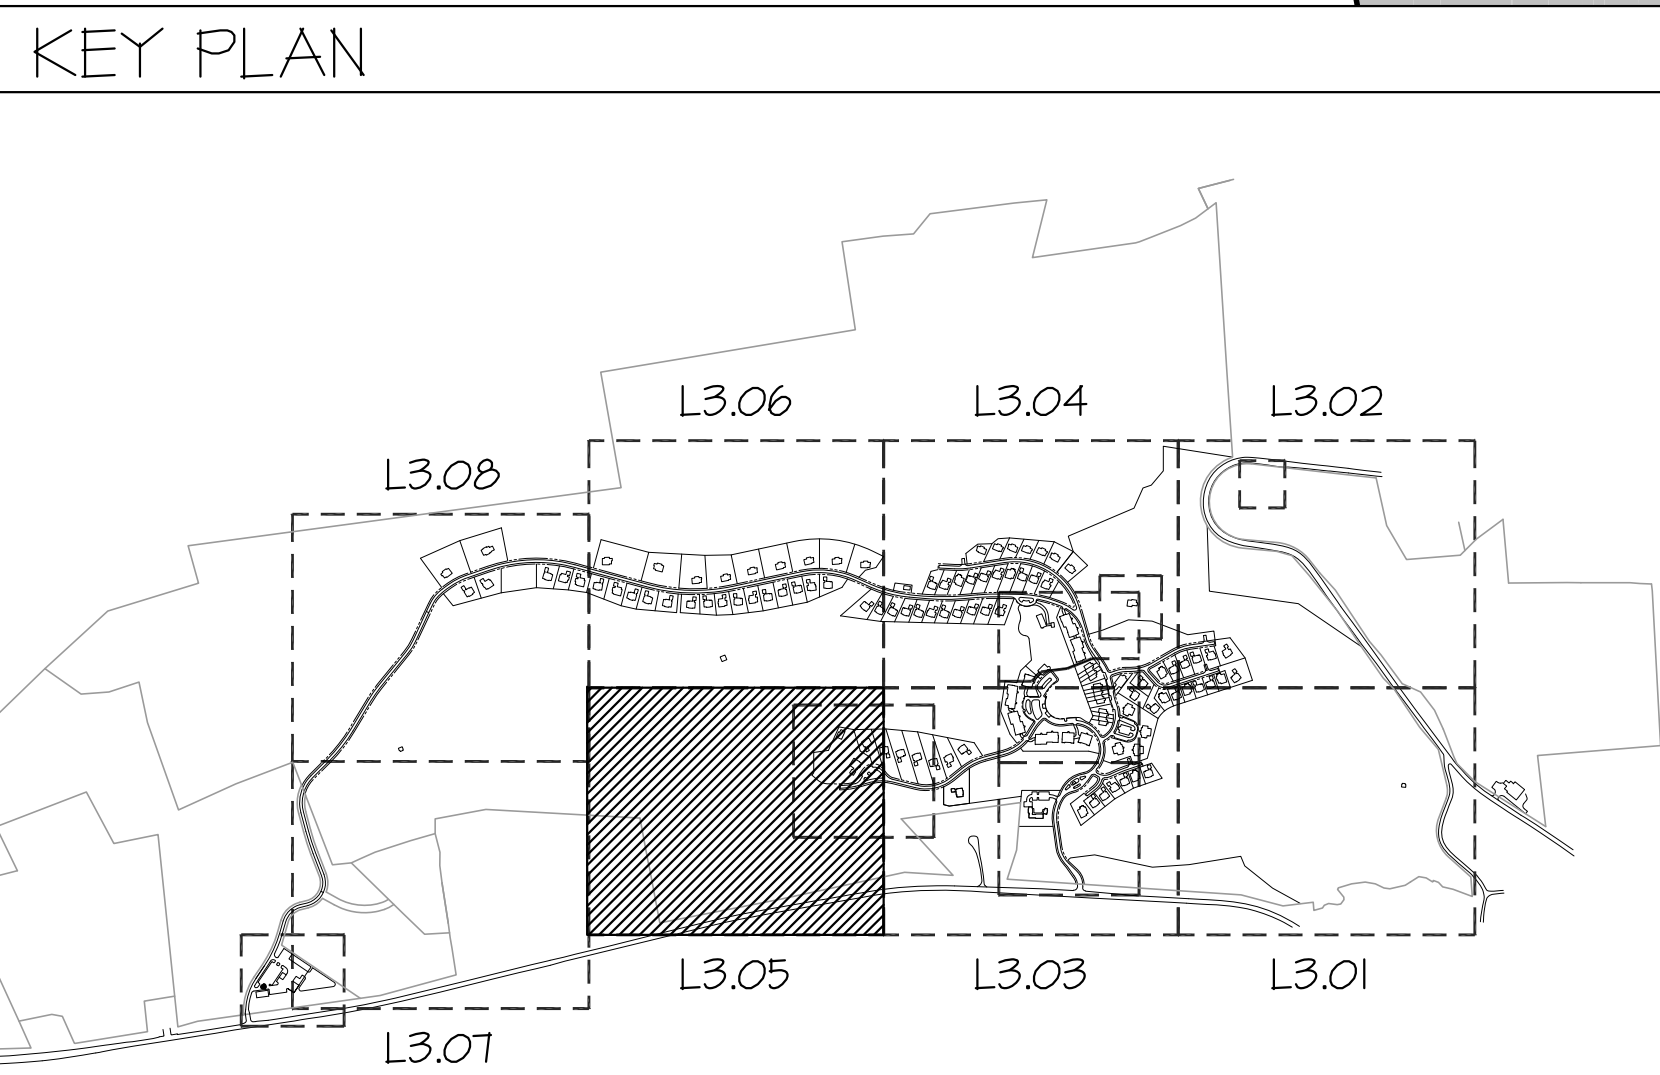

- GENERAL NOTES:**
- ALL GOLF LANDSCAPE SHOWN FOR ILLUSTRATIVE PURPOSES ONLY. REFER TO CIVIL ENGINEER AND GOLF COURSE ARCHITECT'S PLANS FOR LAYOUT AND DESIGN.
  - DRAWINGS ARE FOR DESIGN INTENT ONLY.
  - STRUCTURAL DESIGN OF ALL WALLS/ STAIRS AND OTHER HARDSCAPE ELEMENTS IS THE RESPONSIBILITY OF THE STRUCTURAL ENGINEER AND CIVIL ENGINEER.
  - COORDINATE WITH LIGHTING CONSULTANT PRIOR TO BEGINNING ANY WORK.
  - IRRIGATION PLANS SHALL BE PROVIDED BY CLIENT.
  - SEE CIVIL ENGINEER'S DRAWINGS FOR ROAD, PARKING, AND TRAFFIC DESIGN.
  - SEE TYPICAL RESIDENTIAL LOT ENLARGEMENT PLANS FOR PLANTING DESIGN INTENT WITHIN RESIDENTIAL DEVELOPMENT AREAS.

**GRADING AND DRAINAGE DISCLAIMER:**  
 GRADING AND DRAINAGE INFORMATION SHOWN IS FOR REFERENCE ONLY. SEE CIVIL DRAWING FOR COMPLETE DRAINAGE AND GRADING PLANS, WALL HEIGHTS, FINISH GRADES AND DRAIN LOCATIONS.


**LEGEND**

	PROPERTY LINE
	PARCEL LINE
	SETBACK LINE
	ROAD RIGHT-OF-WAY
	EXISTING TREE LINE (LOCATION IS APPROXIMATE - TO BE VERIFIED IN FIELD)
	PROPOSED TREE SYMBOLS & PLANT MIXES (HATCHES) - SEE PLANTING SCHEDULE


**ABBREVIATIONS:**

OFFE = GARAGE FINISHED FLOOR ELEVATION	S.C.D. = SEE CIVIL ENGINEER'S DRAWINGS
LFFE = LIVING FINISHED FLOOR ELEVATION	SKM. = STORM WATER MANAGEMENT
HFFE = HALL-KITCHEN FINISHED FLOOR ELEVATION	TYP. = TYPICAL
N.I.C. = NOT IN CONTRACT	P.A. = PLANTING AREA
NYDEC = NEW YORK DEPARTMENT OF ENVIRONMENTAL CONSERVATION	V.I.F. = VERIFY IN FIELD
NYS = NEW YORK STATE	
S.A.D. = SEE ARCHITECTURAL DRAWINGS	

MATCHLINE-SEE SHEET L3.03

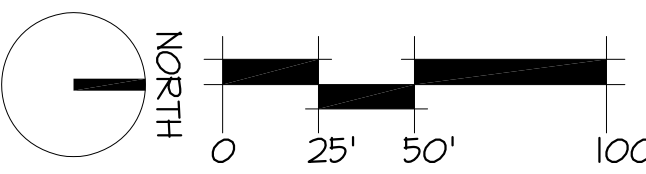

MATCHLINE-SEE SHEET L3.08

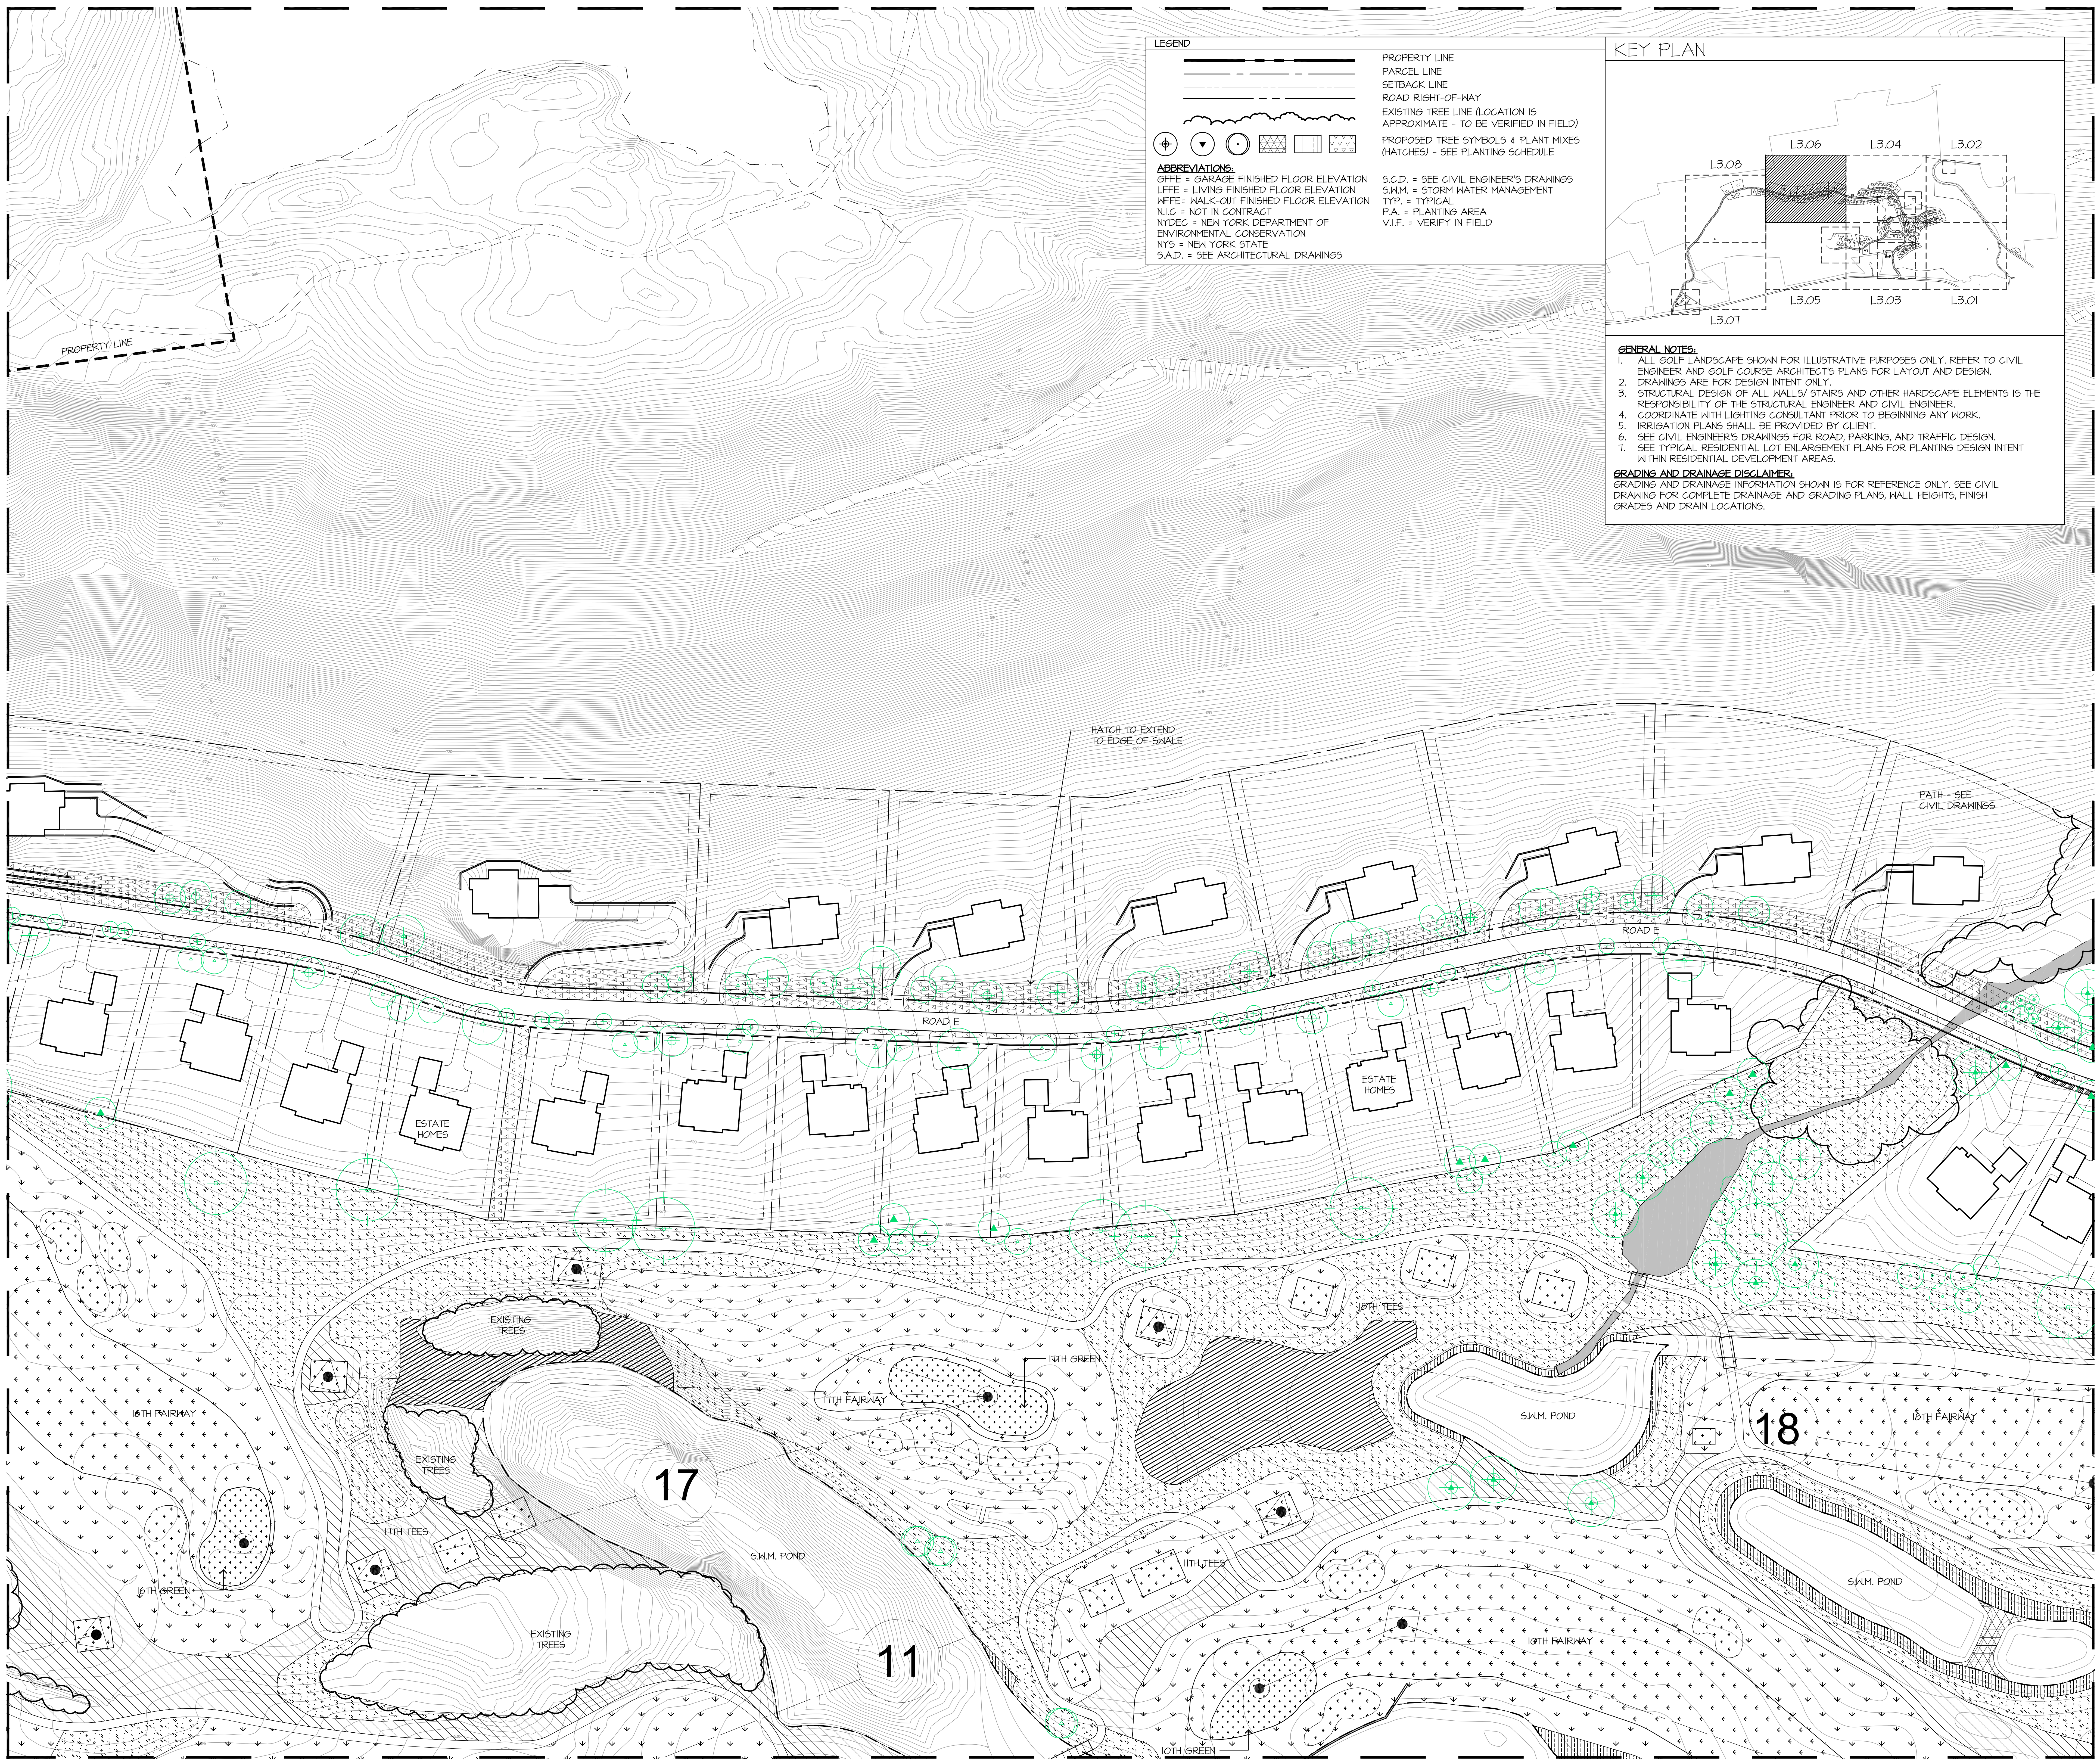

MATCHLINE-SEE SHEET L3.04

MATCHLINE-SEE SHEET L3.05


**NOT FOR CONSTRUCTION**  
 HART HOWERTON  
 100 West 40th Street, New York, NY 10018  
 Phone: 212.850.8000  
 Email: info@hart-howerton.com

SILO RIDGE  
 PHASE 1 SITE PLAN SUBMISSION  
 Amenia, New York  
 Dutchess County


PROJECT #:  
 12507  
 DRAWN BY:  
 LZ  
 CHECKED BY:  
 SB  
 DRAWING NO.:  
**L3.06**

REVISIONS  
 NO. DATE ISSUE  
 01/15/2014 01.1 SITE PLAN  
 02/02/2014 02.1 SITE PLAN REV.  
 07/19/2014 07.1 SITE PLAN REV.  
 08/25/2014 08.1 SITE PLAN REV.

PLANTING PLAN  
 TILE 6

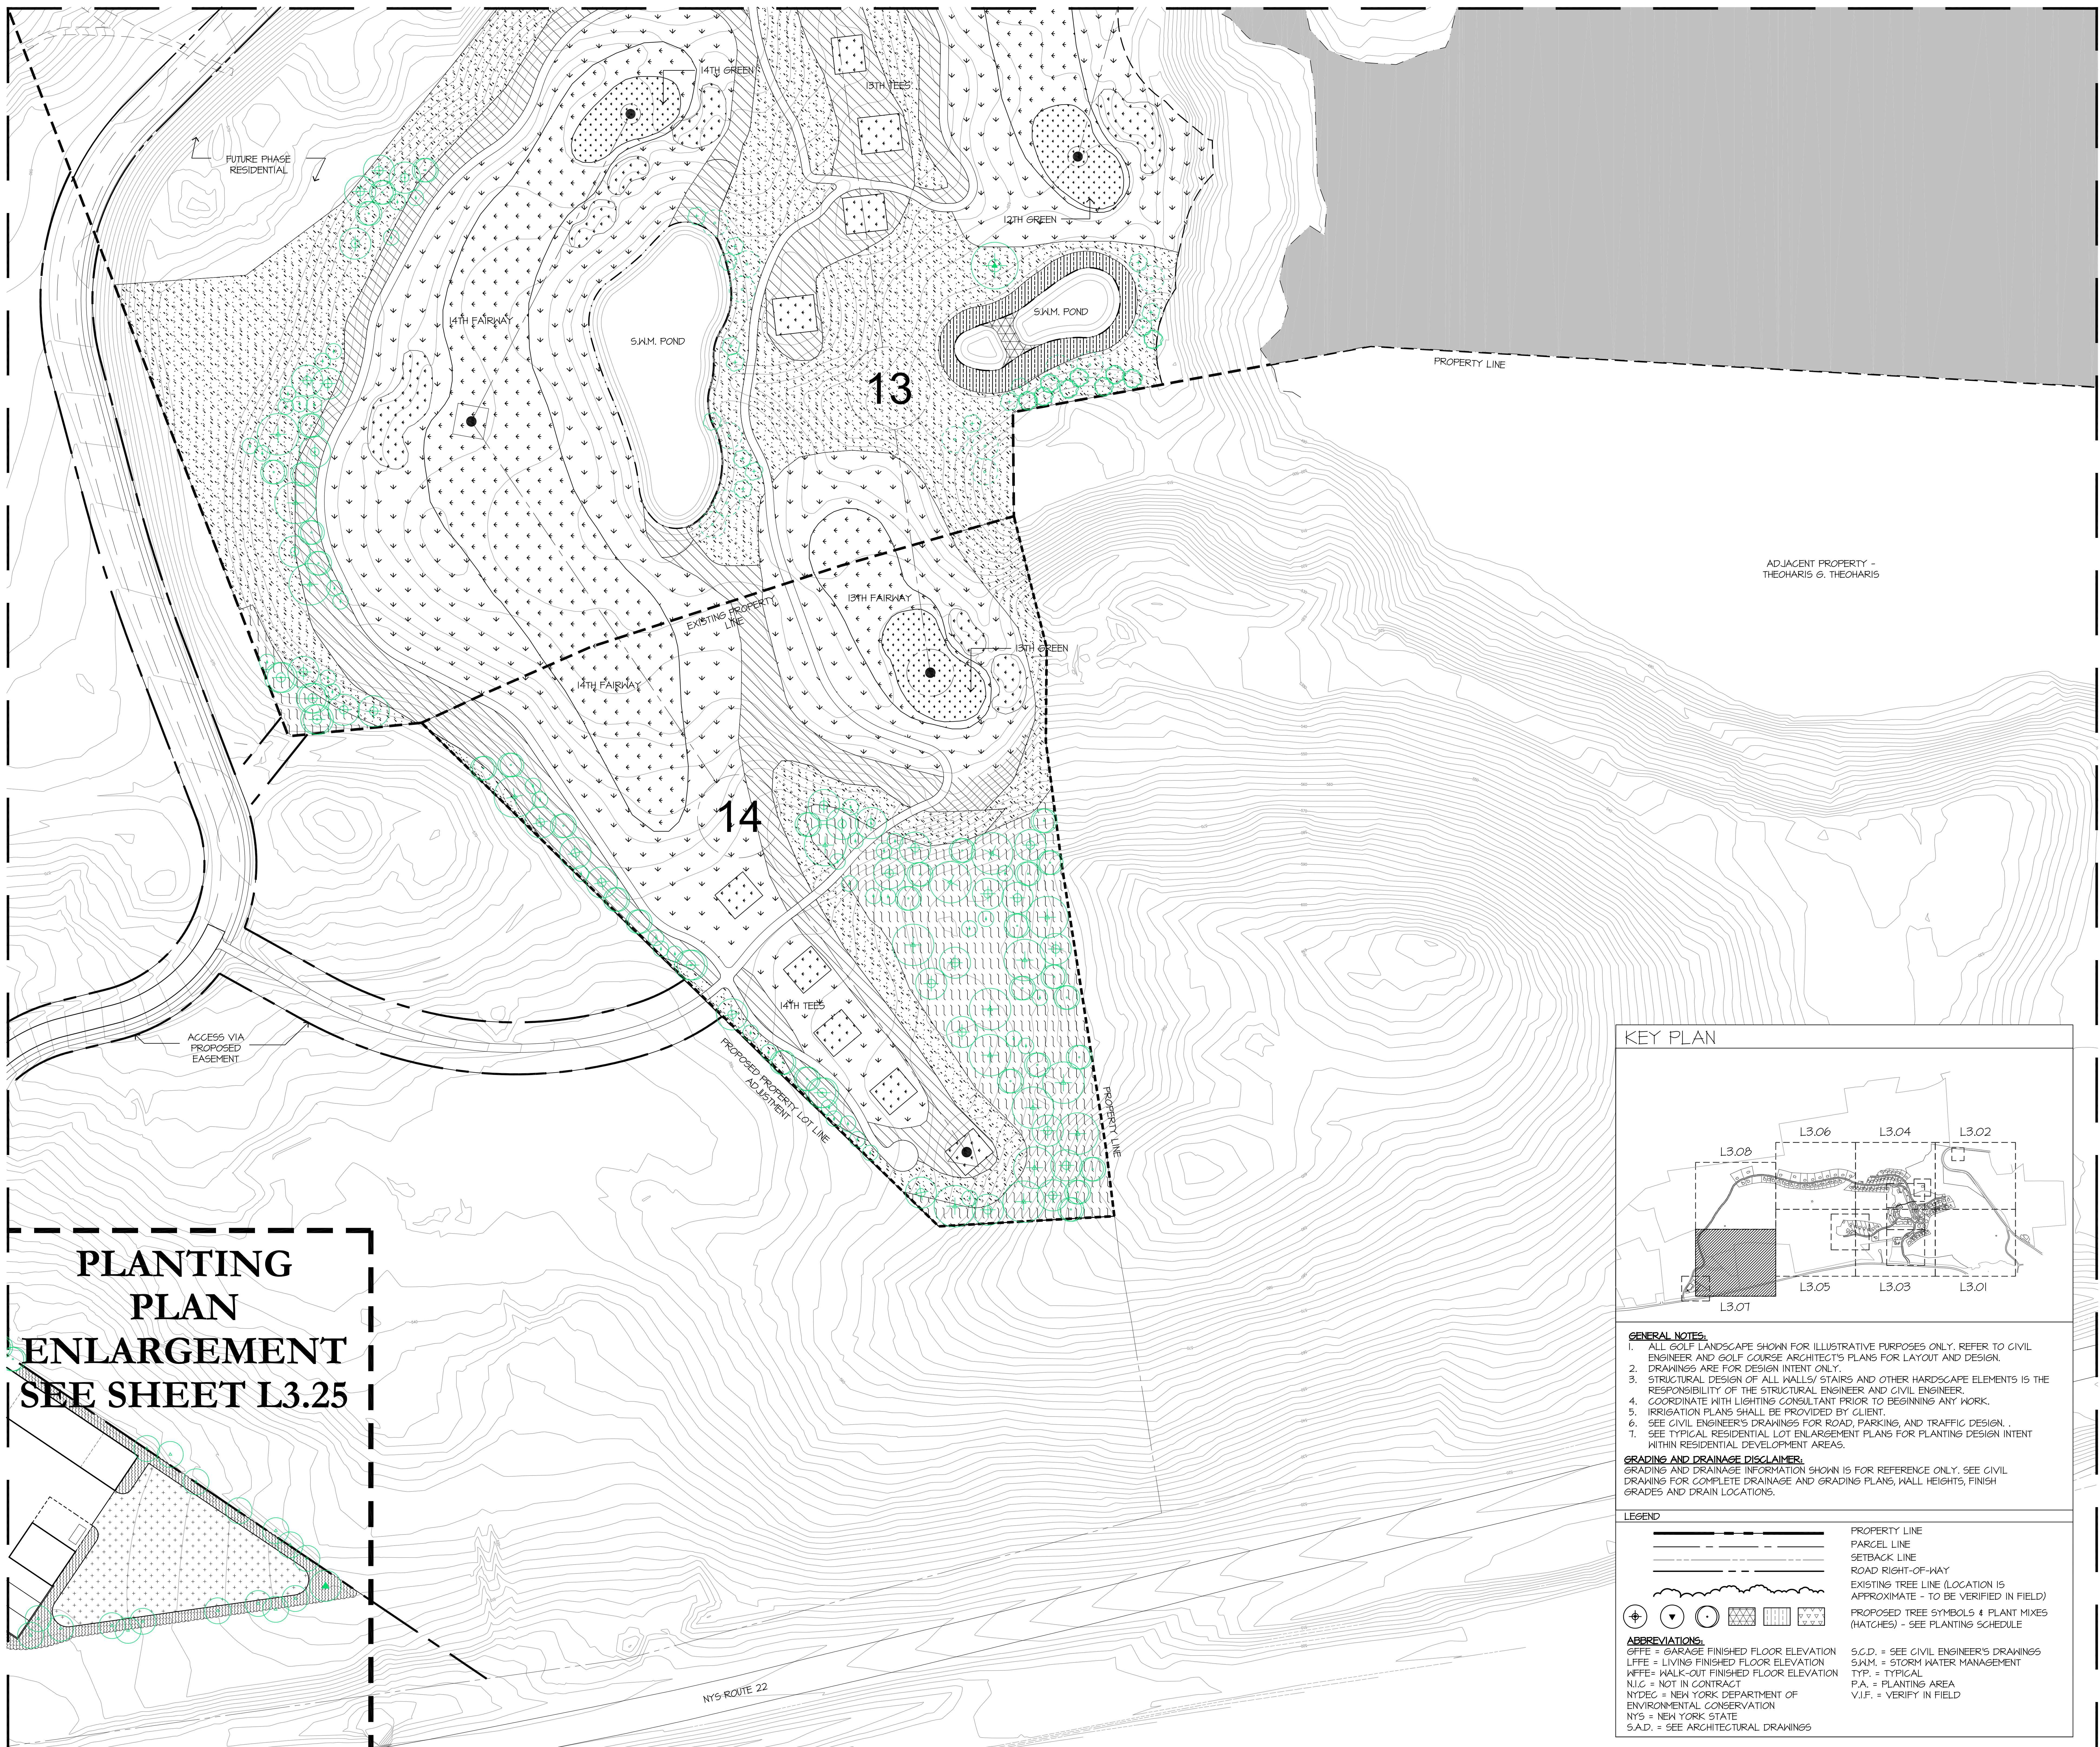


**PLANTING PLAN ENLARGEMENT SEE SHEET L3.25**

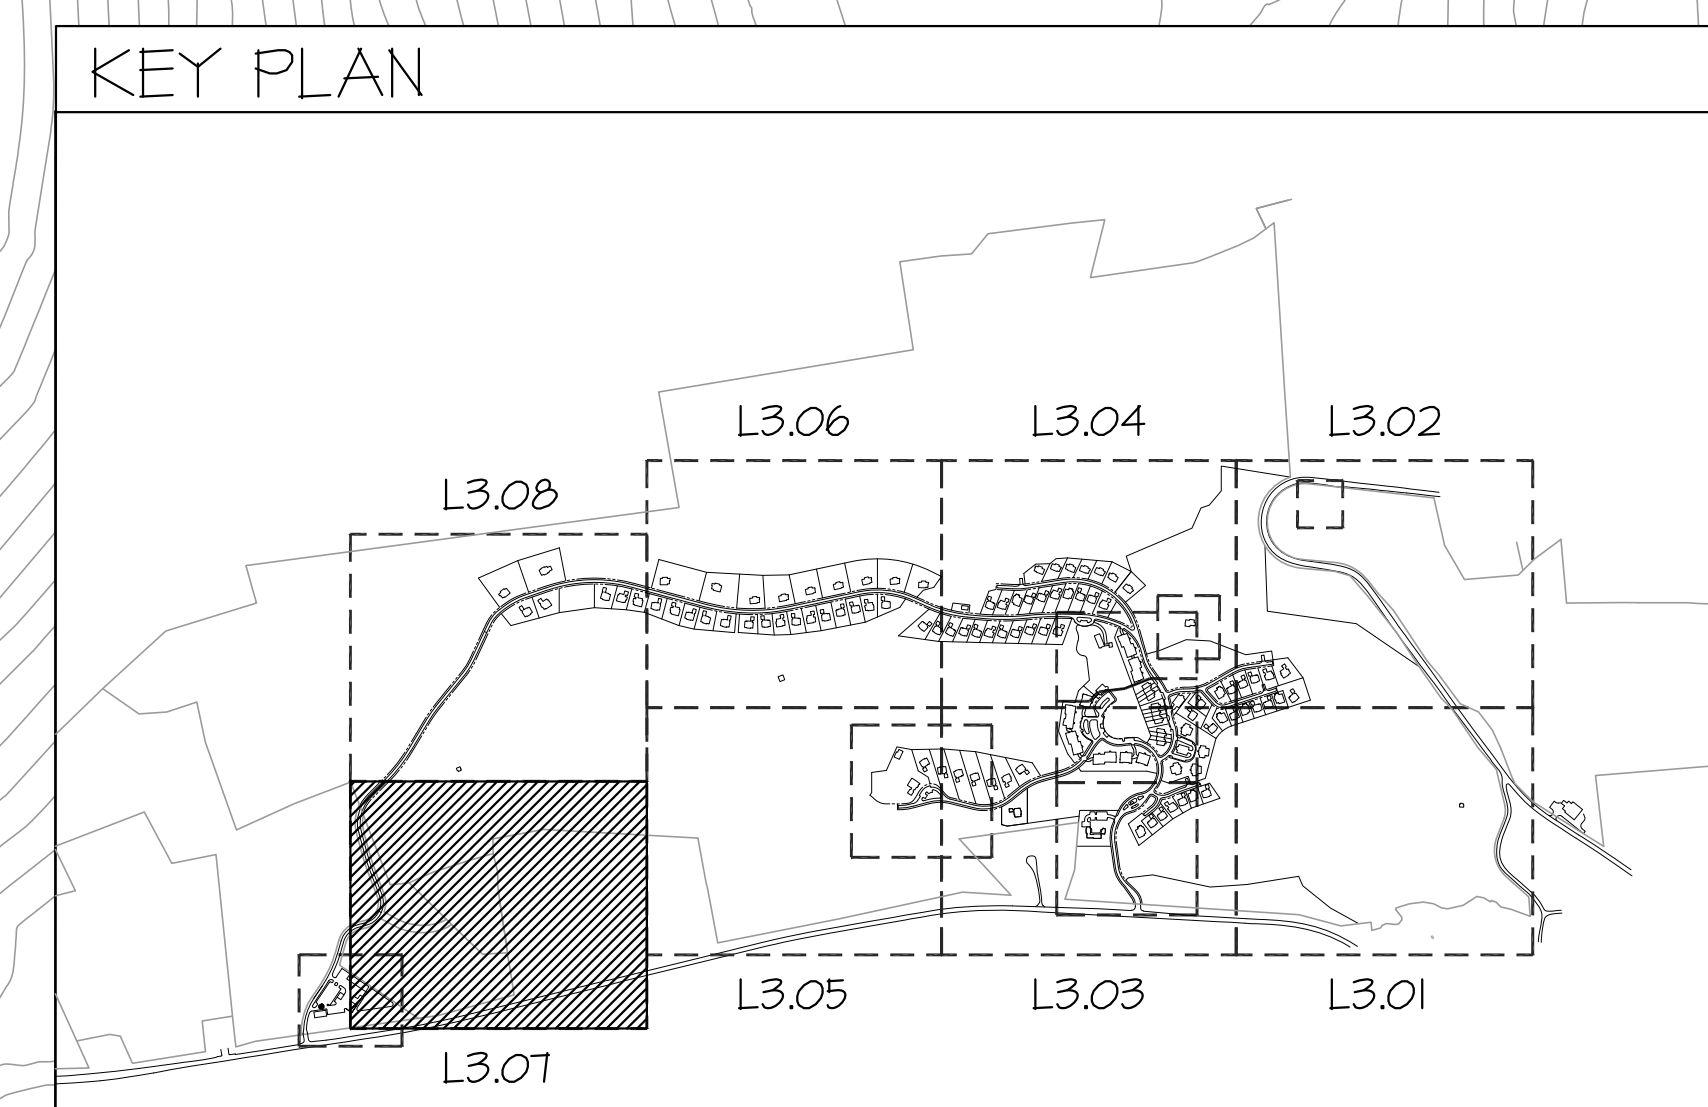

- GENERAL NOTES:**
1. ALL GOLF LANDSCAPE SHOWN FOR ILLUSTRATIVE PURPOSES ONLY. REFER TO CIVIL ENGINEER AND GOLF COURSE ARCHITECTS PLANS FOR LAYOUT AND DESIGN.
  2. DRAWINGS ARE FOR DESIGN INTENT ONLY.
  3. STRUCTURAL DESIGN OF ALL WALLS/ STAIRS AND OTHER HARDSCAPE ELEMENTS IS THE RESPONSIBILITY OF THE STRUCTURAL ENGINEER AND CIVIL ENGINEER.
  4. COORDINATE WITH LIGHTING CONSULTANT PRIOR TO BEGINNING ANY WORK.
  5. IRRIGATION PLANS SHALL BE PROVIDED BY CLIENT.
  6. SEE CIVIL ENGINEER'S DRAWINGS FOR ROAD, PARKING, AND TRAFFIC DESIGN.
  7. SEE TYPICAL RESIDENTIAL LOT ENLARGEMENT PLANS FOR PLANTING DESIGN INTENT WITHIN RESIDENTIAL DEVELOPMENT AREAS.

**GRADING AND DRAINAGE DISCLAIMER:**  
 GRADING AND DRAINAGE INFORMATION SHOWN IS FOR REFERENCE ONLY. SEE CIVIL DRAWING FOR COMPLETE DRAINAGE AND GRADING PLANS, WALL HEIGHTS, FINISH GRADES AND DRAIN LOCATIONS.

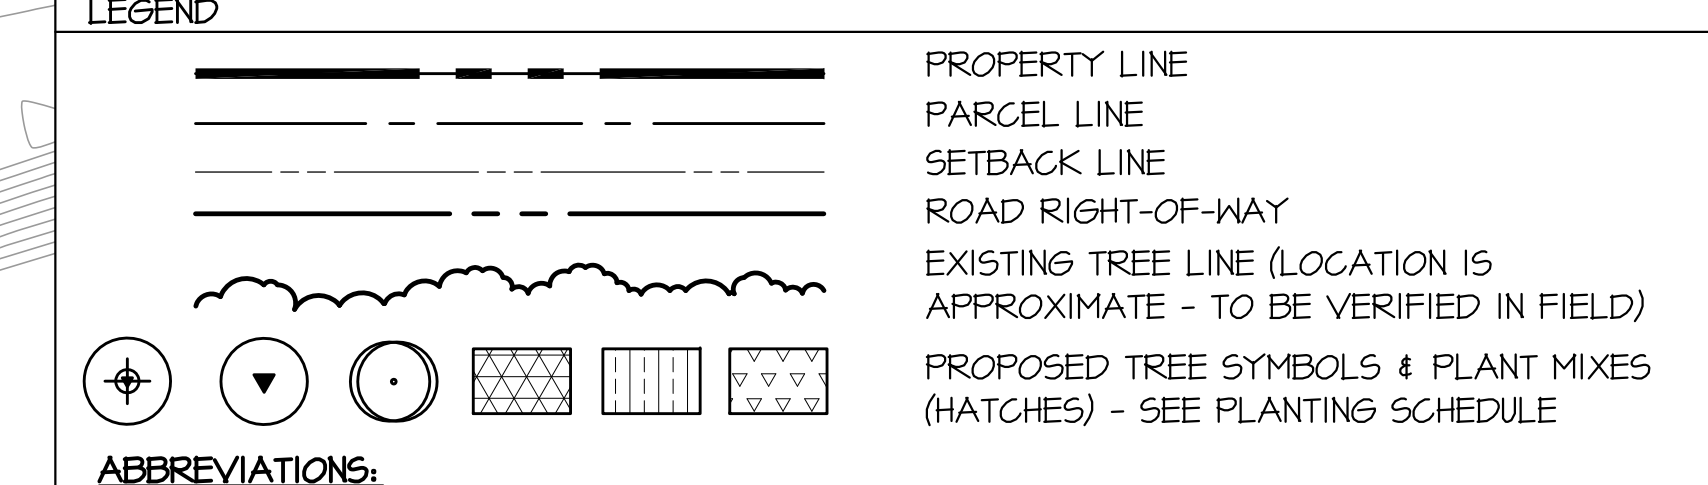

**ABBREVIATIONS:**

- OFFE = GARAGE FINISHED FLOOR ELEVATION
- LIFFE = LIVING FINISHED FLOOR ELEVATION
- WFFE = WALK-OUT FINISHED FLOOR ELEVATION
- N.I.C. = NOT IN CONTRACT
- N.Y.D.E.C. = NEW YORK, DEPARTMENT OF ENVIRONMENTAL CONSERVATION
- N.Y.S. = NEW YORK STATE
- S.A.D. = SEE ARCHITECTURAL DRAWINGS
- S.C.D. = SEE CIVIL ENGINEER'S DRAWINGS
- S.W.M. = STORM WATER MANAGEMENT
- TYP. = TYPICAL
- P.A. = PLANTING AREA
- V.I.F. = VERIFY IN FIELD

MATCHLINE-SEE SHEET L3.05

**NOT FOR CONSTRUCTION**

HART HOWERTON  
100 West 40th Street, New York, NY 10018  
Phone: 212 850 3300  
Email: NY@hart-howerton.com

SILVER RIDGE  
PHASE 1 SITE PLAN SUBMISSION  
Amenia, New York  
Dutchess County

DATE ISSUED  
03/13/2014 PRELIMINARY  
02/02/2014 SITE PLAN REV.  
07/19/2014 SITE PLAN REV.  
08/25/2014 SITE PLAN REV.


REVISIONS


NO.	DATE	ISSUE

PLANTING PLAN  
TILE 7

PROJECT #:  
12-507  
DRAWN BY:  
LZ  
CHECKED BY:  
SEB


DRAWING NO.:  
L3.07

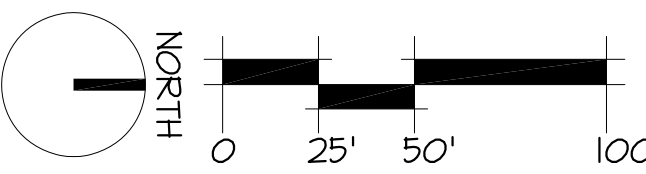

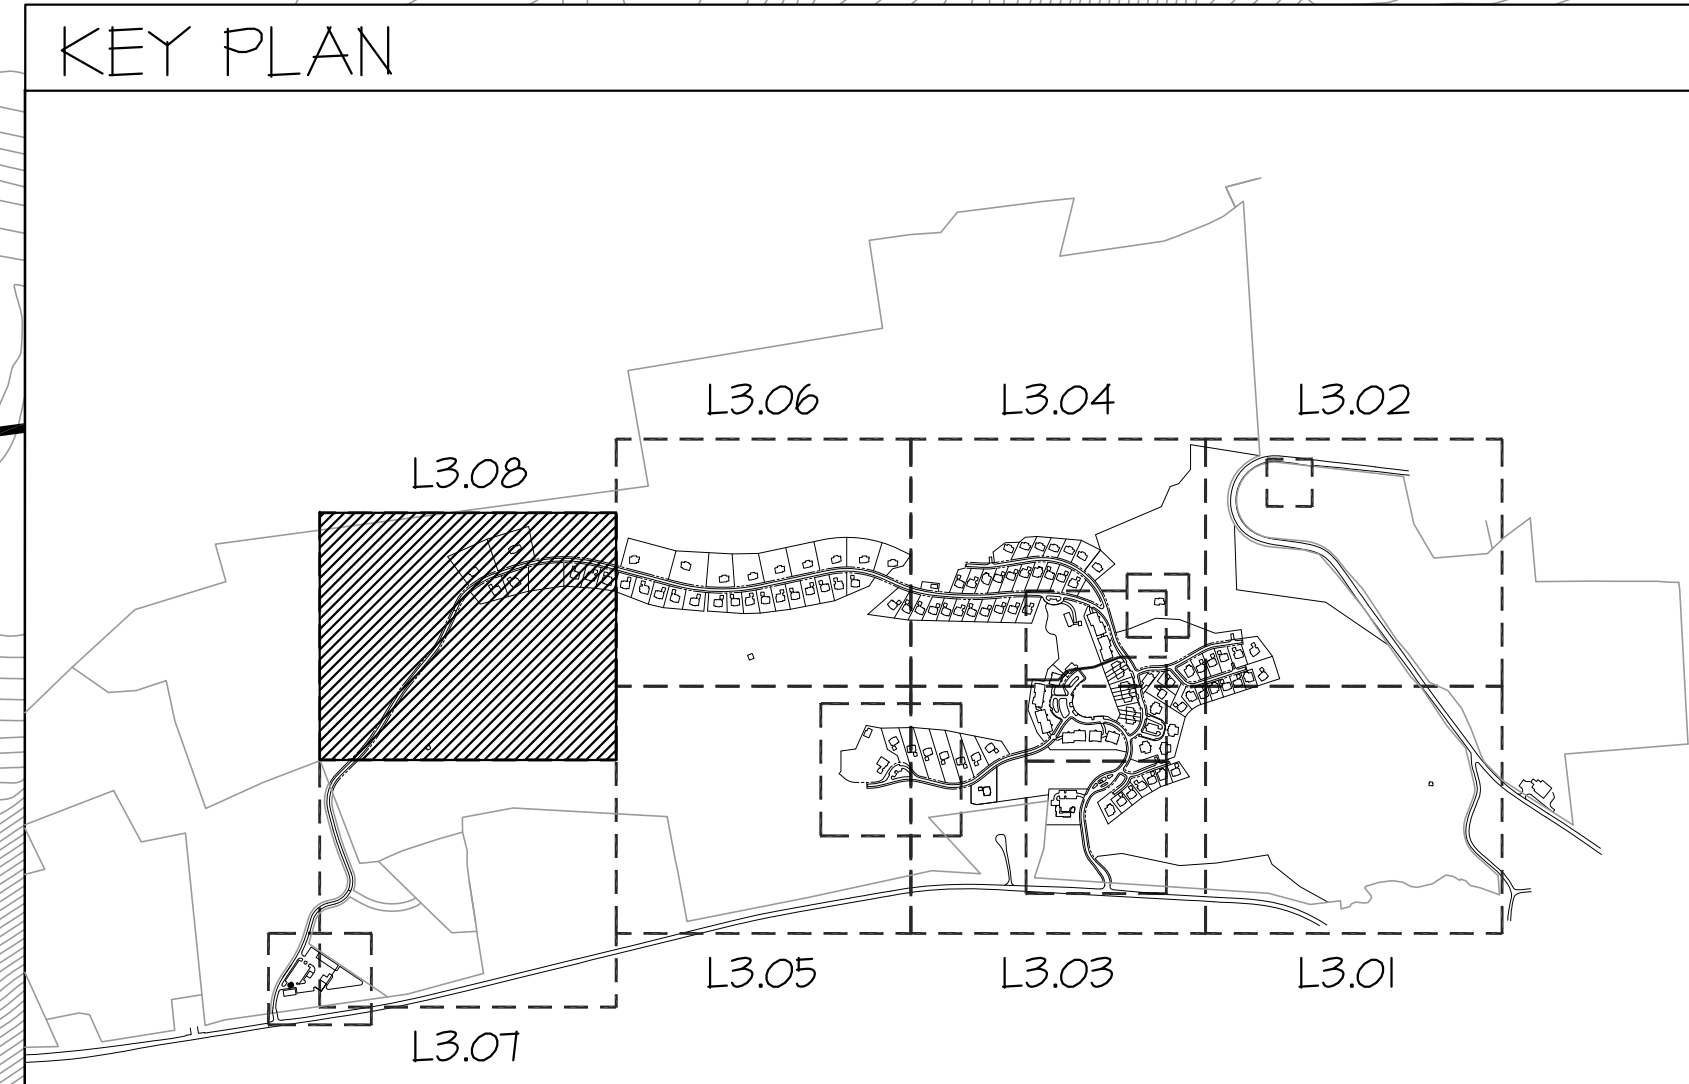


- GENERAL NOTES:**
1. ALL GOLF LANDSCAPE SHOWN FOR ILLUSTRATIVE PURPOSES ONLY. REFER TO CIVIL ENGINEER AND GOLF COURSE ARCHITECTS PLANS FOR LAYOUT AND DESIGN.
  2. DRAWINGS ARE FOR DESIGN INTENT ONLY.
  3. STRUCTURAL DESIGN OF ALL WALLS/ STAIRS AND OTHER HARDSCAPE ELEMENTS IS THE RESPONSIBILITY OF THE STRUCTURAL ENGINEER AND CIVIL ENGINEER.
  4. COORDINATE WITH LIGHTING CONSULTANT PRIOR TO BEGINNING ANY WORK.
  5. IRRIGATION PLANS SHALL BE PROVIDED BY CLIENT.
  6. SEE CIVIL ENGINEER'S DRAWINGS FOR ROAD, PARKING, AND TRAFFIC DESIGN.
  7. SEE TYPICAL RESIDENTIAL LOT ENLARGEMENT PLANS FOR PLANTING DESIGN INTENT WITHIN RESIDENTIAL DEVELOPMENT AREAS.

**GRADING AND DRAINAGE DISCLAIMER:**  
 GRADING AND DRAINAGE INFORMATION SHOWN IS FOR REFERENCE ONLY. SEE CIVIL DRAWING FOR COMPLETE DRAINAGE AND GRADING PLANS, HALL HEIGHTS, FINISH GRADES AND DRAIN LOCATIONS.

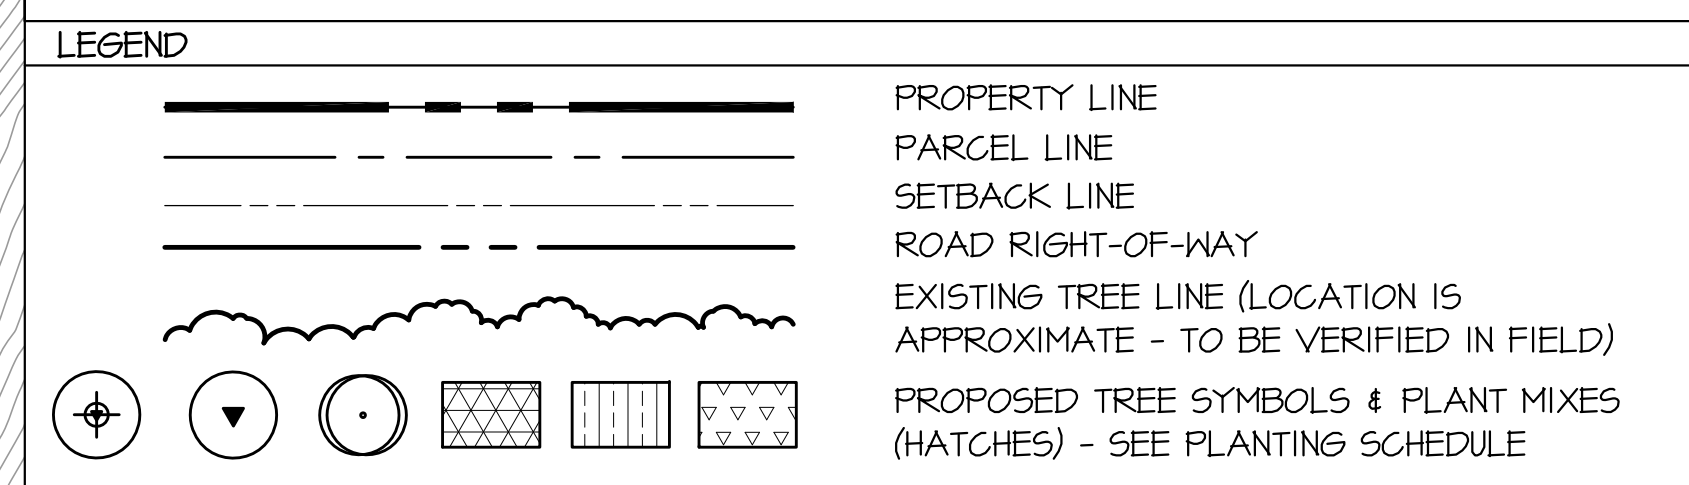

**ABBREVIATIONS:**  
 GFFE = GARAGE FINISHED FLOOR ELEVATION  
 LFEE = LIVING FINISHED FLOOR ELEVATION  
 HFFE = HALL-KITCHEN FINISHED FLOOR ELEVATION  
 N.I.C. = NOT IN CONTRACT  
 N.Y.D.E.C. = NEW YORK DEPARTMENT OF ENVIRONMENTAL CONSERVATION  
 N.Y.S. = NEW YORK STATE  
 S.A.D. = SEE ARCHITECTURAL DRAWINGS

S.C.D. = SEE CIVIL ENGINEER'S DRAWINGS  
 S.W.M. = STORM WATER MANAGEMENT  
 TYP. = TYPICAL  
 P.A. = PLANTING AREA  
 V.I.F. = VERIFY IN FIELD

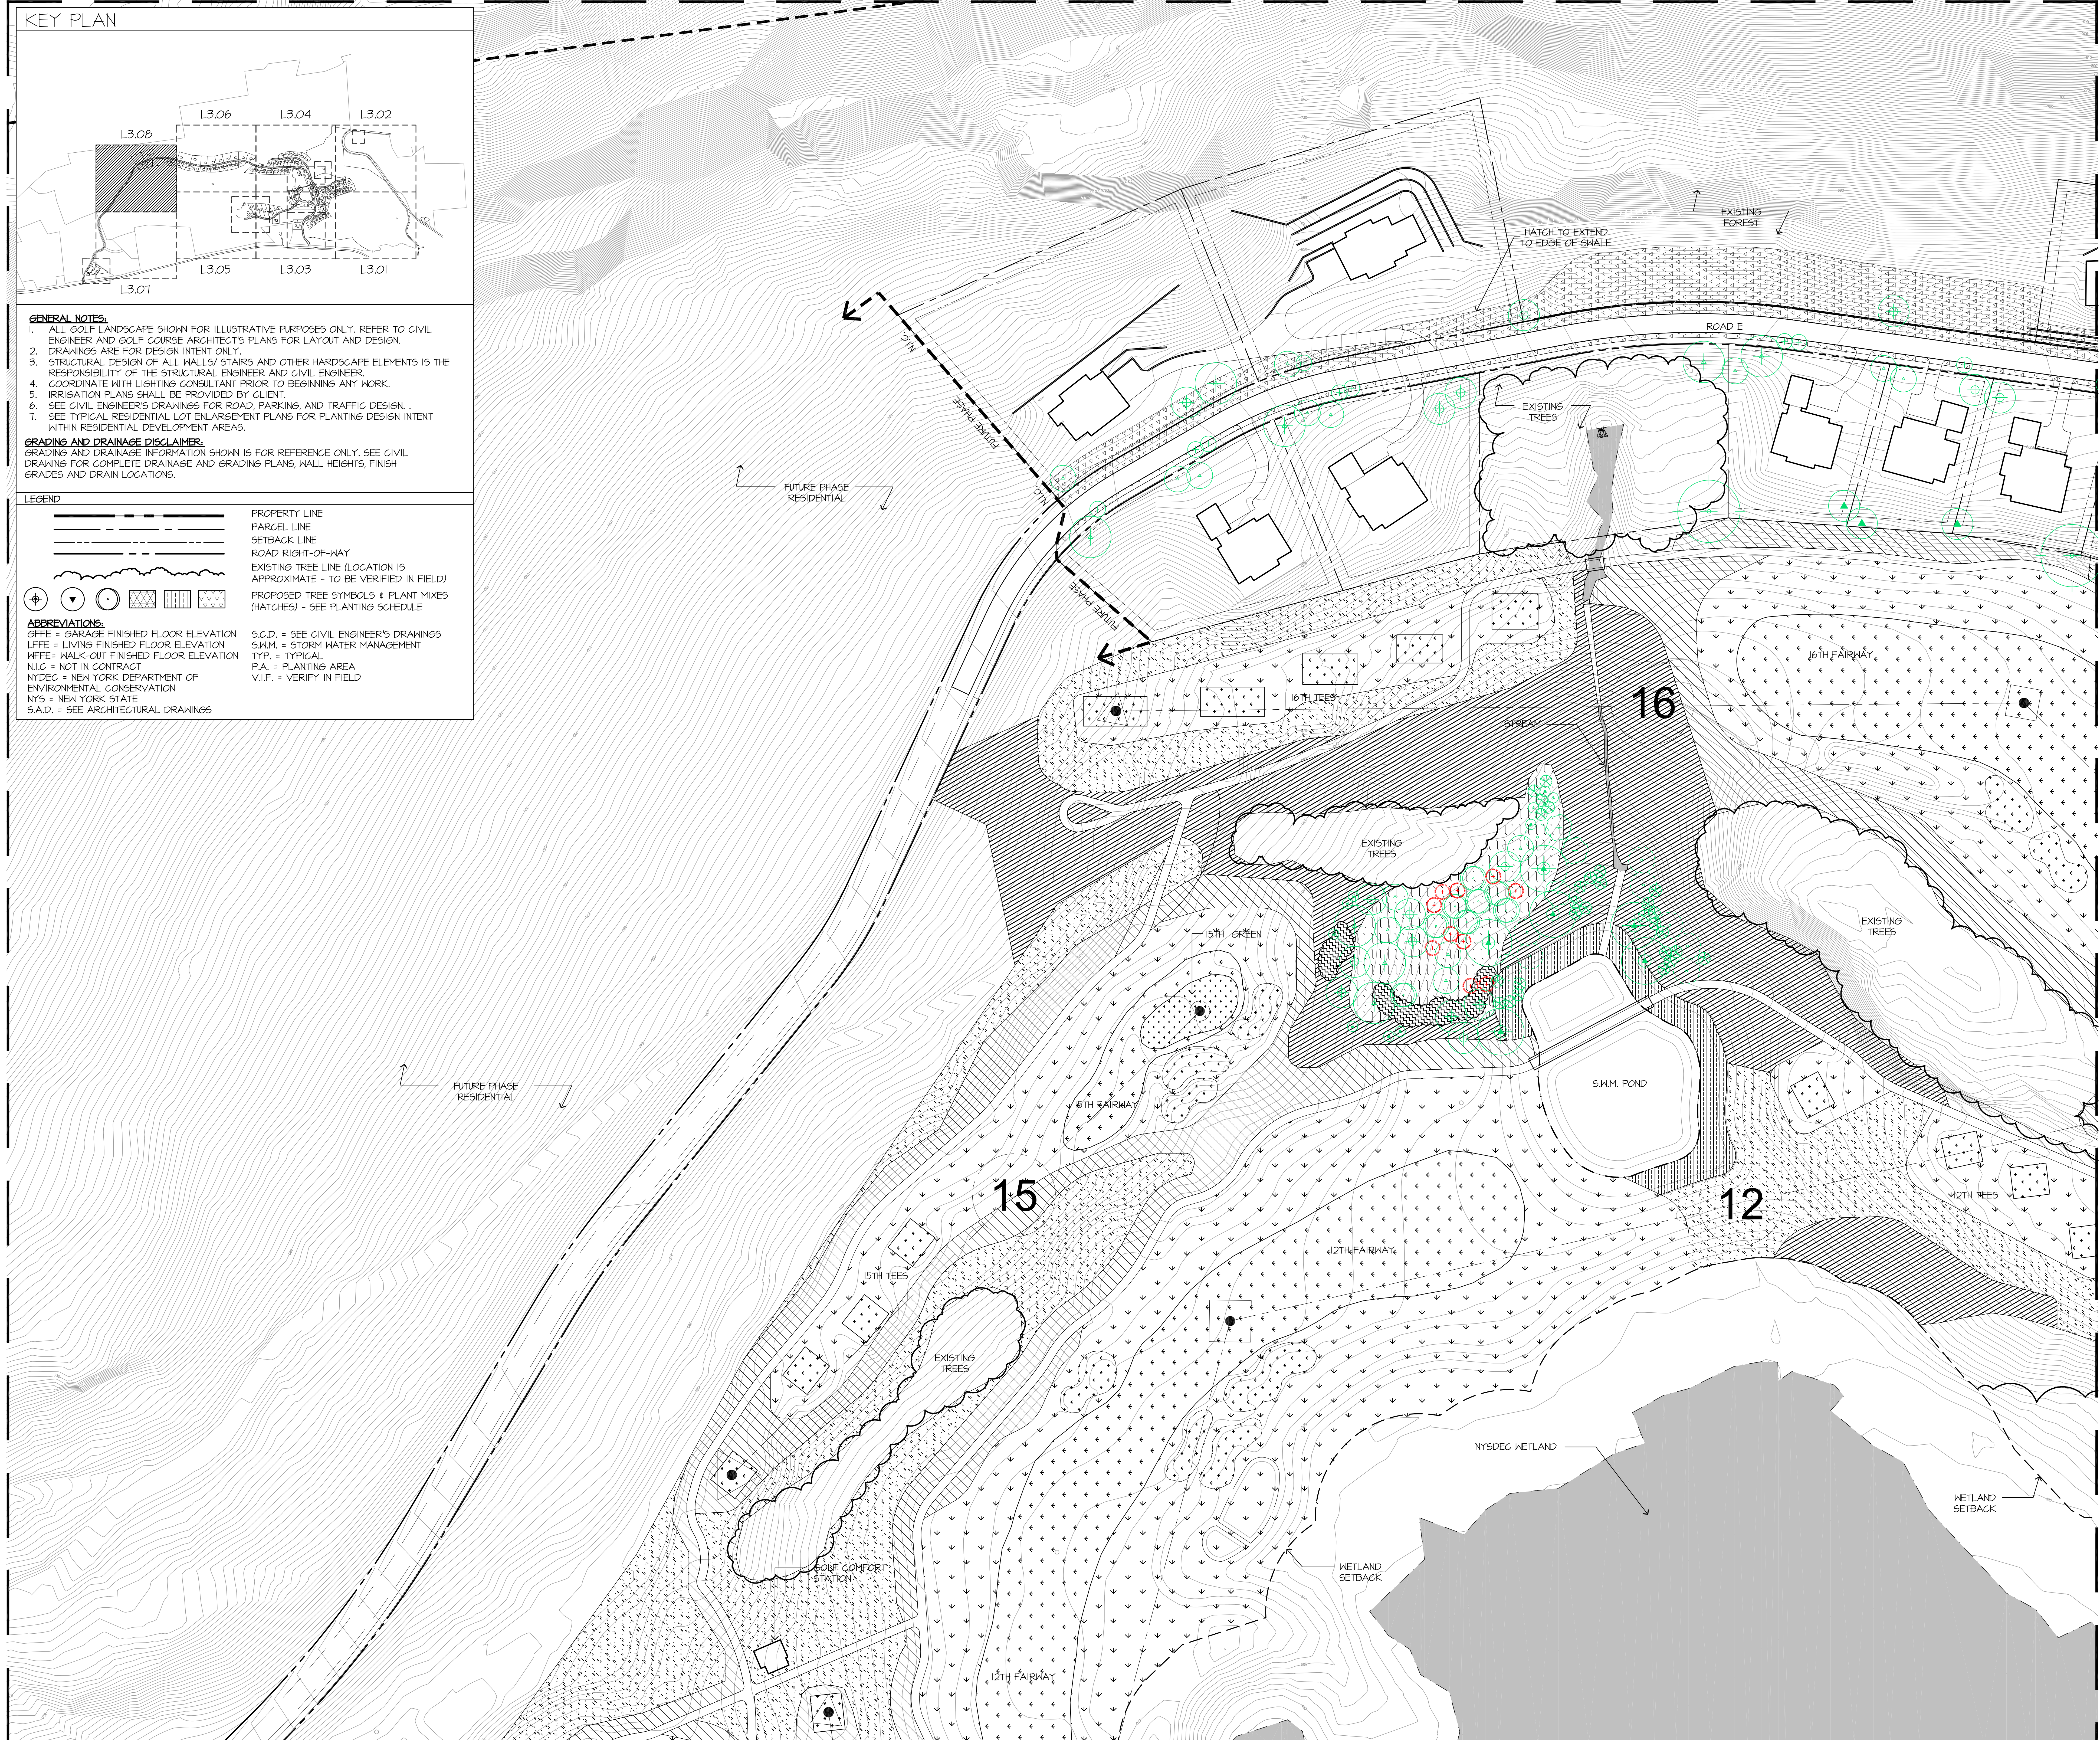

MATCHLINE-SEE SHEET L3.06

MATCHLINE-SEE SHEET L3.05

MATCHLINE-SEE SHEET L3.07

**HART HOWERTON**  
 80 West 40th Street, New York, NY 10018  
 Phone: 212.693.7600  
 Email: NY@hart-howerton.com

**NOT FOR CONSTRUCTION**

**SILVER RIDGE**  
 PHASE 1 SITE PLAN SUBMISSION  
 Amenia, New York  
 Dutchess County

**DATE ISSUED:**  
 08/19/2014  
 09/02/2014  
 09/19/2014  
 08/25/2014

**REVISIONS**

NO.	DATE	ISSUE

**PROJECT #:** 12-507  
**DRAWN BY:** LZ  
**CHECKED BY:** SB  
**DRAWING NO.:** L3.08

**PLANTING PLAN**  
 TILE 8

X:\amedia\12-507\Amenia\Site and Grading\A1\A1.CADD\Sheets\Sheet Set\13.08\Planting\Planting\_Plan\_Sheet L3.08.dwg, Plot Scale: 1/4" = 10'-0", Plot Date: 08/25/2014 10:00:00 AM