A: VILLAGE GREEN TOWNHOUSES ELEVATION



C: VILLAGE GREEN CONDO ELEVATION, TYPE 2



E: TYPICAL SINGLE FAMILY RESIDENCE ELEVATION










B: VILLAGE GREEN CONDO ELEVATION, TYPE 1





ELEVATION KEY PLAN (NOT TO SCALE)

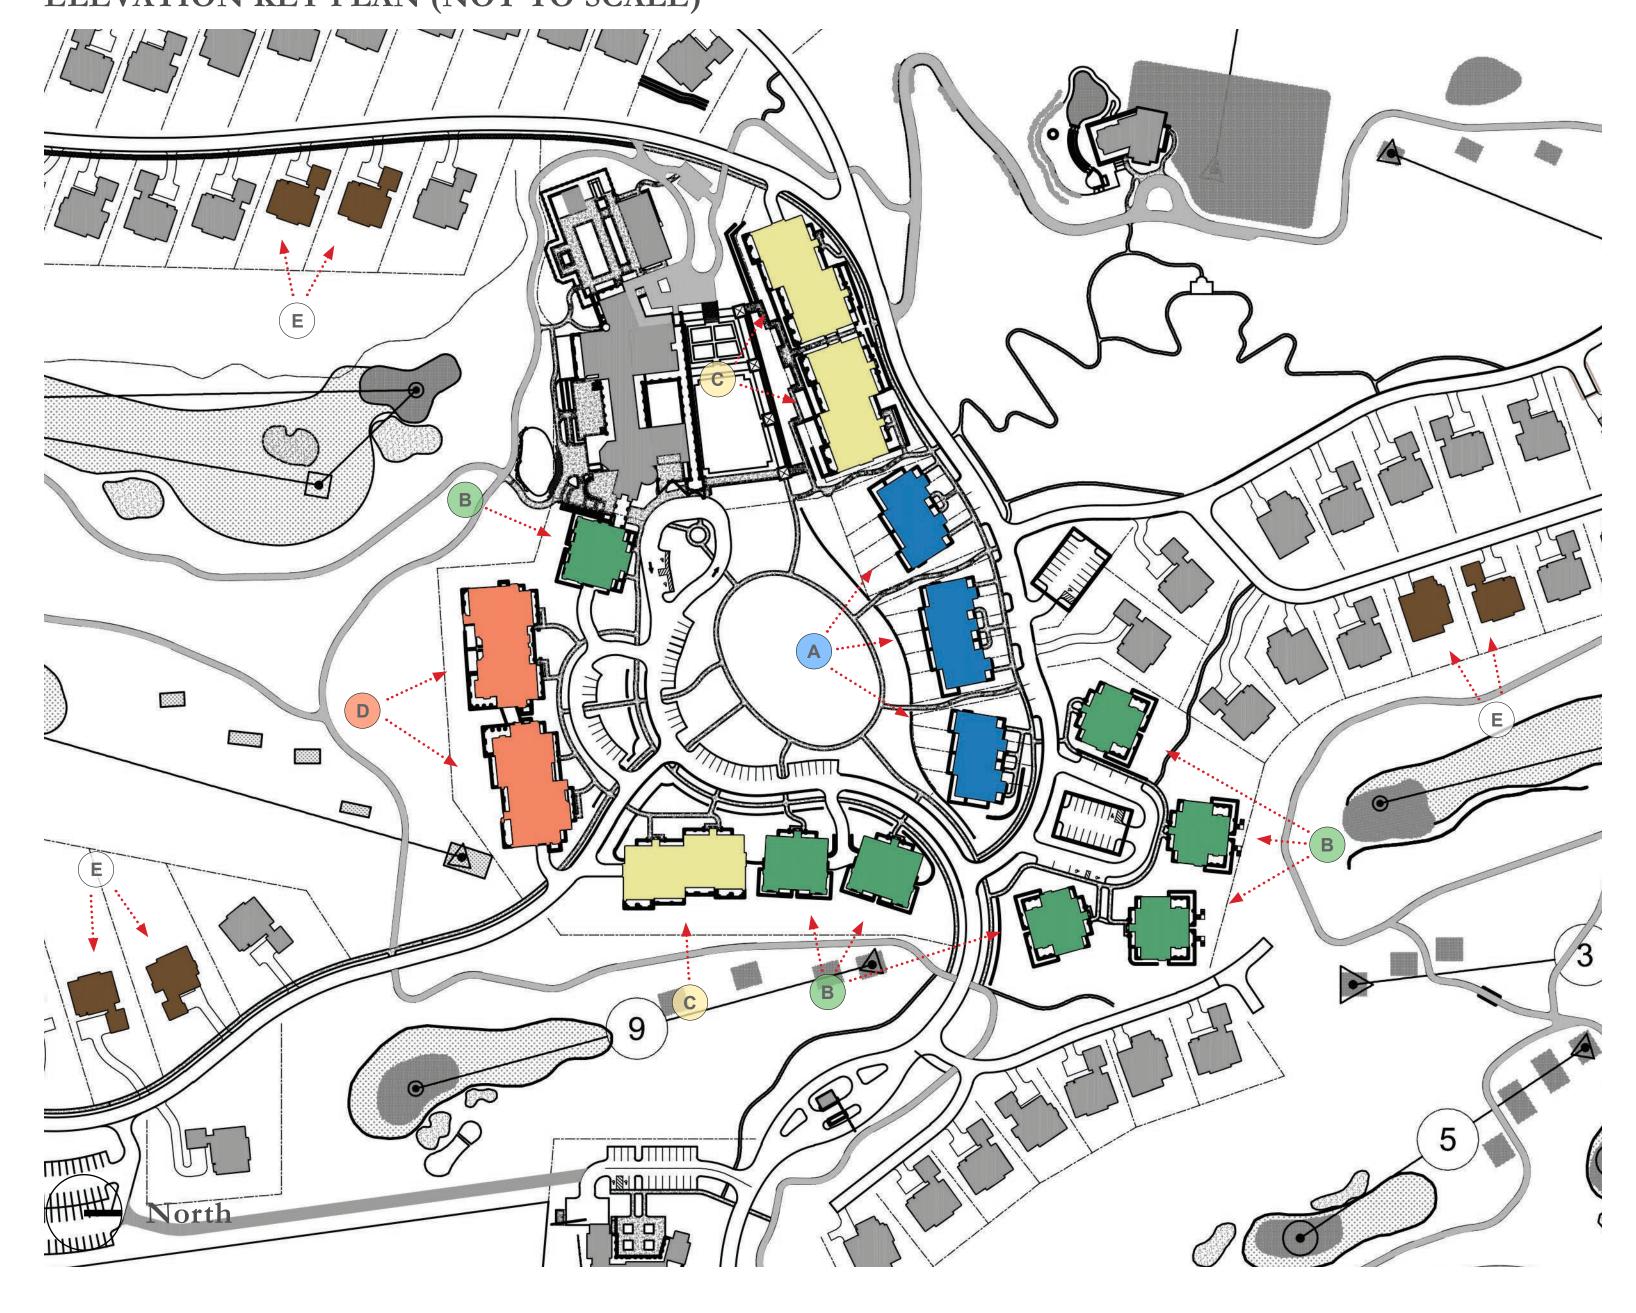

Notes:

Please refer to Site Plan Sheets A3.01 thru A3.17 for more detailed elevations.

OWNER: Silo Ridge Ventures, LLC 5021 Route 44 Amenia, New York 12501 845.373.8020

ARCHITECTS, PLANNERS, LANDSCAPE ARCHITECTS:

HART HOWERTON

10 East 40th Street New York, NY 10016 Tel: 212 683 5631 Fax: 212 481 3768 E-mail: NY@harthowerton.com GOLF COURSE DESIGNERS:

DESIGN
401 N. Main St., Ste. 400
Hendersonville, North Carolina 28792
828.693.0052 • FAX 828.693.0071



Engineering, Surveying & Landscape Architecture, PC

Transportation
Land Development
Environmental Services 50 Main Street, Suite 360 White Plains, New York 10606

914.467.6600 • FAX 914.761.3759 WASTEWATER AND WATER DESIGN:

CIVIL & ENVIRONMENTAL ENGINEERING 8-12 Dietz St., Suite 303 Oneonta, NY 607.432.8073

248 Main St., PO Box 203 North Creek, NY 518.251.5160 PROJECT SURVEYOR: NYS License No. 049954 9 Broadway Amenia, New York 12501 845.373.7809

PER TOWN COMMENTS PER TOWN COMMENTS

Silo Ridge Resort Community Master Development Plan
4651 Route 22
Amenia, New York

Amended Special Use Permit/
Master Development Plan
Approval
Not Issued for Construction

ARCHITECTURAL **ELEVATIONS** -RESIDENTIAL

> Drawing Number A-1

> Date March 3, 2014

Sheet of Project Number