


Sheet Thursday, February 12, 2014 7:59:09 PM DWG: 2011.00-P1-SIGNAGE.DWG

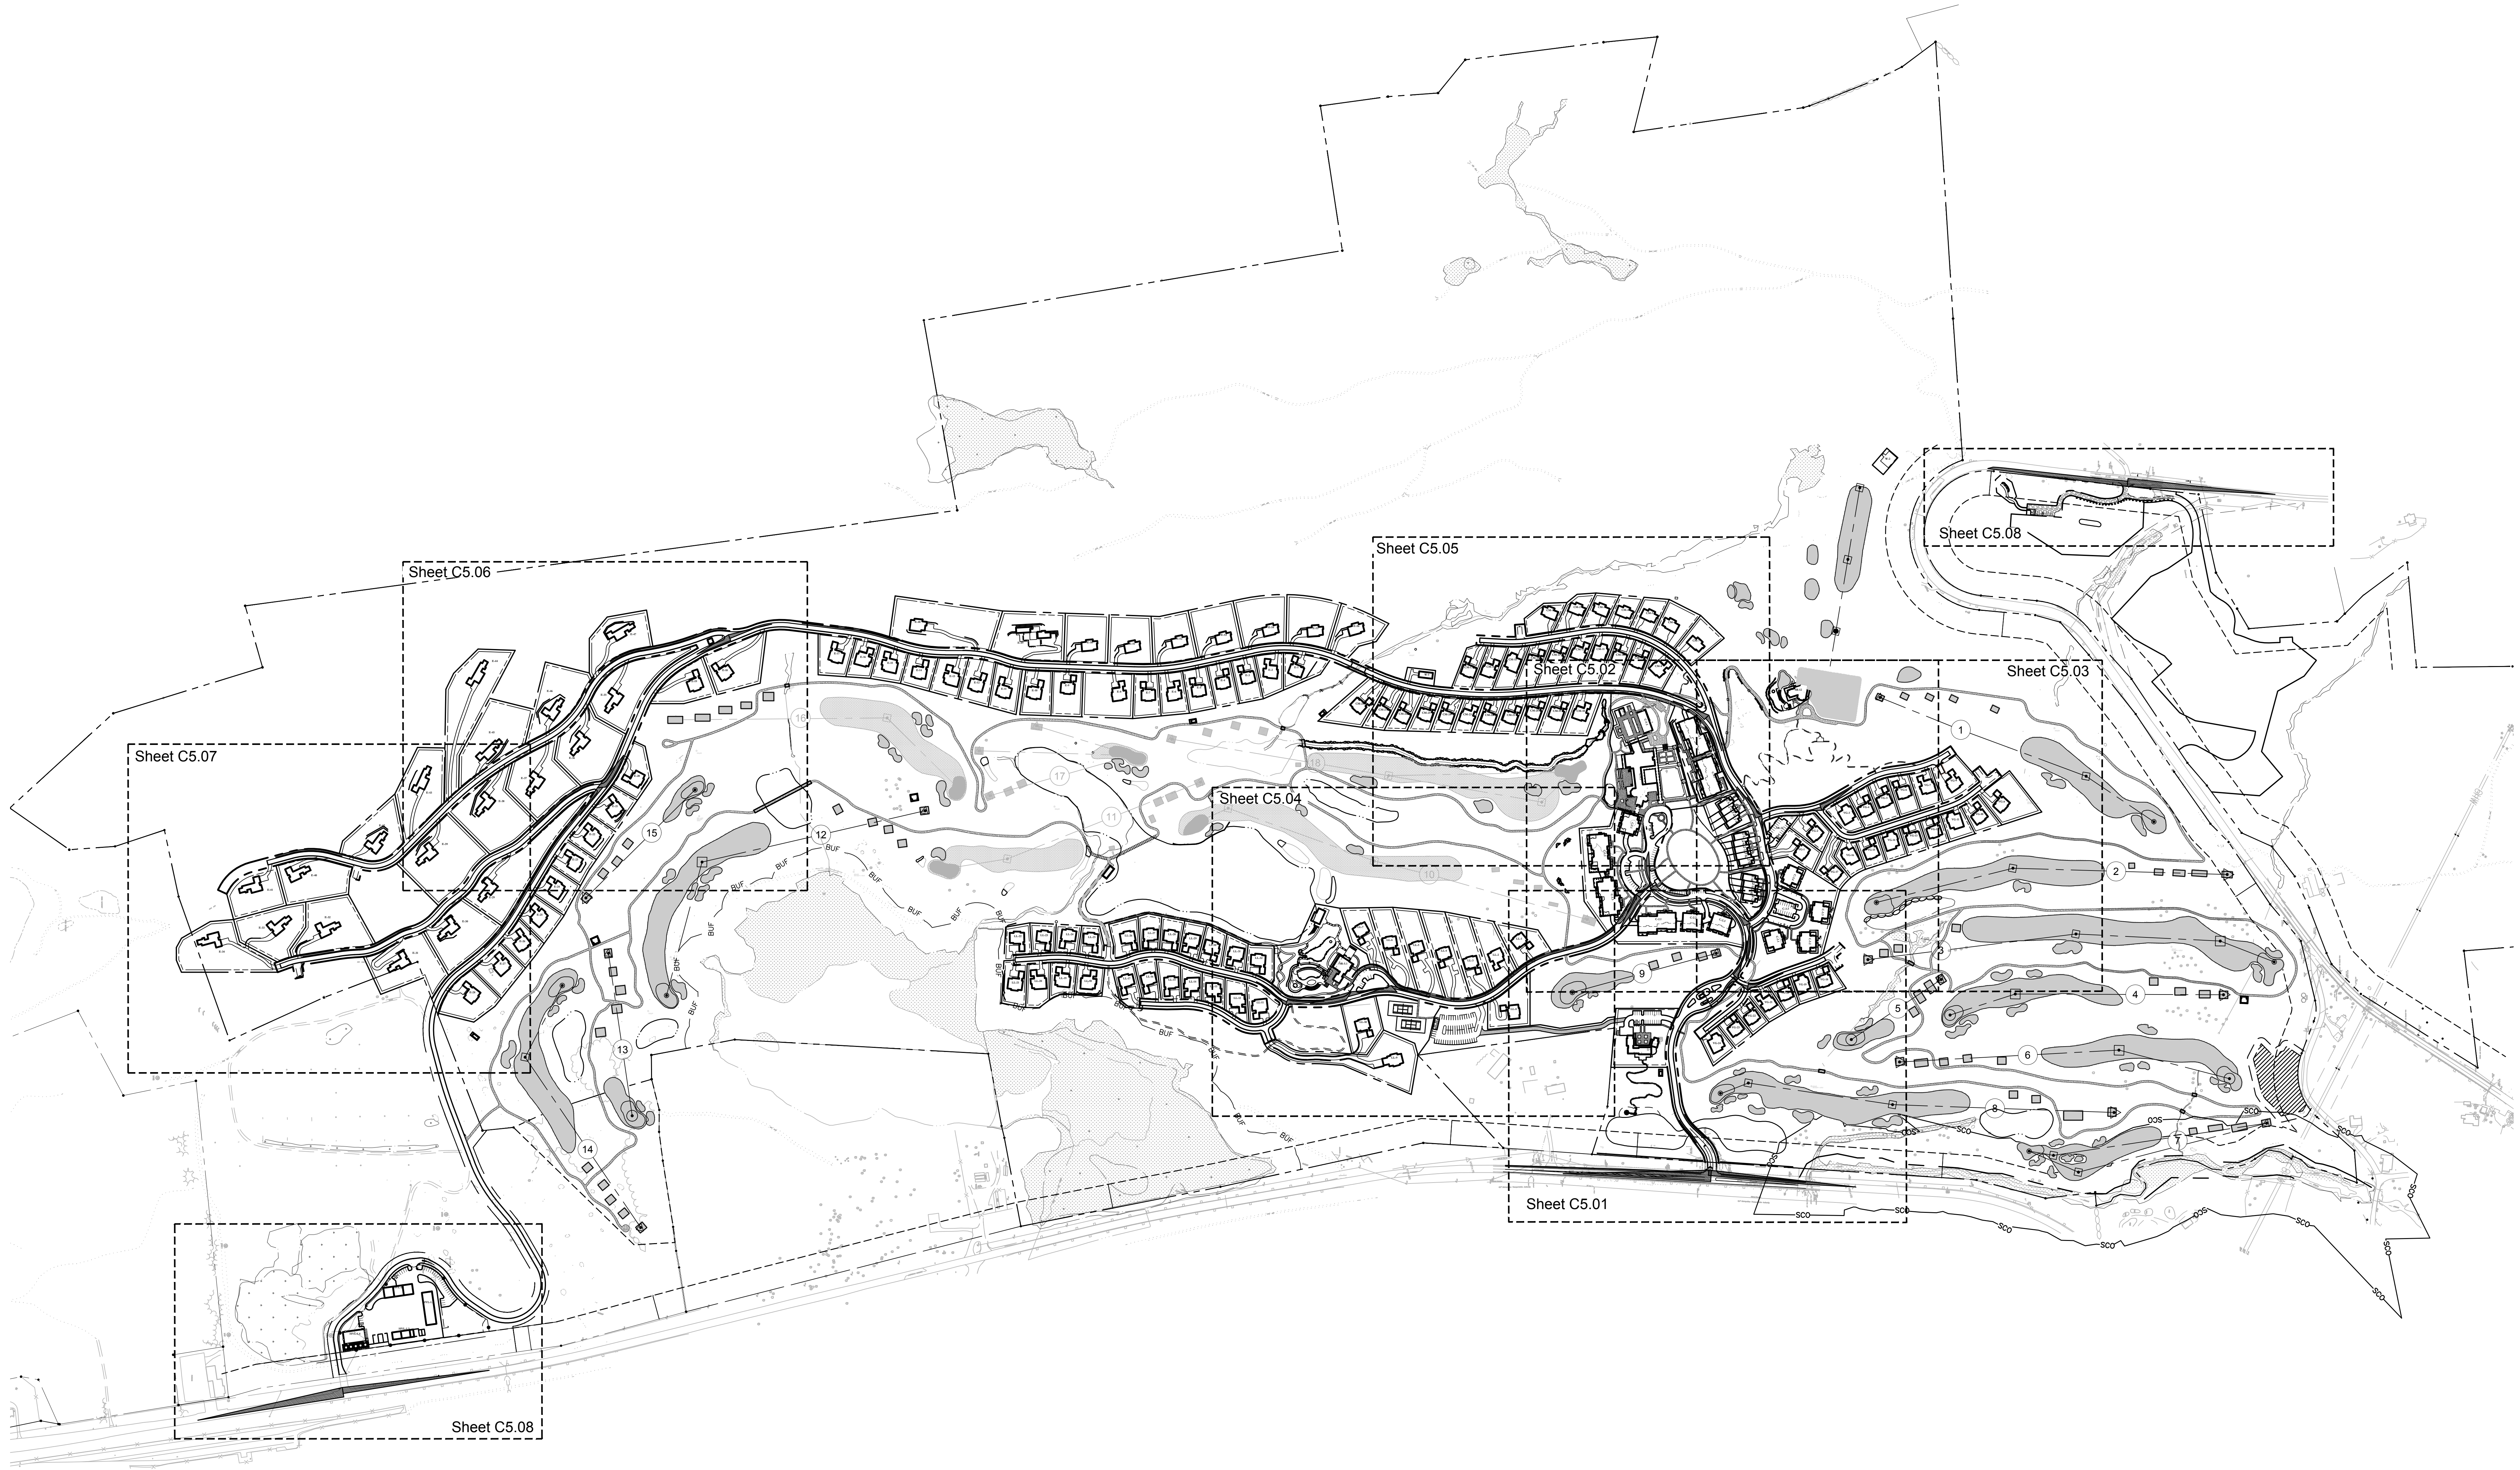

OWNER:
Silo Ridge Ventures, LLC
 5021 Route 44
 Amenia, New York 12501
 845.373.8020

ARCHITECTS, PLANNERS, LANDSCAPE ARCHITECTS:
HART | HOWERTON
 10 East 40th Street New York, NY 10016
 Tel: 212.683.5631 Fax: 212.481.3768
 E-mail: NY@hart-howerton.com

GOLF COURSE DESIGNERS:
FAZIO DESIGN
 401 N. Main St., Ste. 400
 Hendersonville, North Carolina 28792
 828.693.0052 • FAX 828.693.0071

ENVIRONMENTAL PLANNING & CIVIL ENGINEERING:
VHB
Engineering, Surveying & Landscape Architecture, PC
 Planning
 Transportation
 Land Development
 Environmental Services
 50 Main Street, Suite 360
 White Plains, New York 10606
 914.467.6600 • FAX 914.761.3759

WASTEWATER AND WATER DESIGN:
CEDARWOOD ENGINEERING SERVICES, PLLC
 CIVIL & ENVIRONMENTAL ENGINEERING
 8-12 Dues St., Suite 303
 Oneonta, NY 487.432.8073
 248 Main St., PO Box 203
 North Creek, NY 518.251.5160

PROJECT SURVEYOR:
Kirk K. Horton, Land Surveyor
 NYS License No. 049954
 9 Broadway
 Amenia, New York 12501
 845.373.7809

KEY MAP:

SCALE IN FEET
 0 250 500

2	PER TOWN COMMENTS	1/9/15	AKB
1	PER TOWN COMMENTS	8/11/14	AKB
1	PER TOWN COMMENTS	8/11/14	AKB
1	PER TOWN COMMENTS	8/11/14	AKB

Designed by **JC** Drawn by **CMG** Checked by **MWJ**
 CAD checked by **MB** Approved by **ACD**
 Date: As Shown Date: June 19, 2014

Silo Ridge Resort Community
 4651 Route 22, Town of Amenia
 Dutchess County, New York

Issued for:
Site Plan - Phase 1

Not Issued for Construction

Overall Traffic Circulation and Signage Plan

Sheet Number
C5.00
 Sheet 53 of 53
 Project Number
 29011.00

29011.00-P1-SIGNAGE.DWG



OWNER:
 Silo Ridge Ventures, LLC
 5021 Route 44
 Amenia, New York 12501
 845.373.8020



ARCHITECTS, PLANNERS, LANDSCAPE ARCHITECTS:
HART | HOWERTON
 10 East 40th Street New York, NY 10016
 Tel: 212 683 5631 Fax: 212 481 3768
 Email: NY@hart-howerton.com

GOLF COURSE DESIGNERS:
FAZIO DESIGN
 401 N. Main St., Ste. 400
 Hendersonville, North Carolina 28792
 828.693.0052 • FAX 828.693.0071

ENVIRONMENTAL PLANNING & CIVIL ENGINEERING:
VHB
Engineering, Surveying & Landscape Architecture, PC
 Planning
 Transportation
 Land Development
 Environmental Services
 50 Main Street, Suite 360
 White Plains, New York 10606
 914.467.6600 • FAX 914.761.3759

WASTEWATER AND WATER DESIGN:
CEDARWOOD ENGINEERING SERVICES, PLLC
 CIVIL & ENVIRONMENTAL ENGINEERING
 8-12 Dietz St., Suite 303
 Oneonta, NY 14857-4320
 248 Main St., PO Box 203
 North Creek, NY 518 251 5160

PROJECT SURVEYOR:
Kirk K. Horton, Land Surveyor
 NYS License No. 049954
 9 Broadway
 Amenia, New York 12501
 845.373.7809

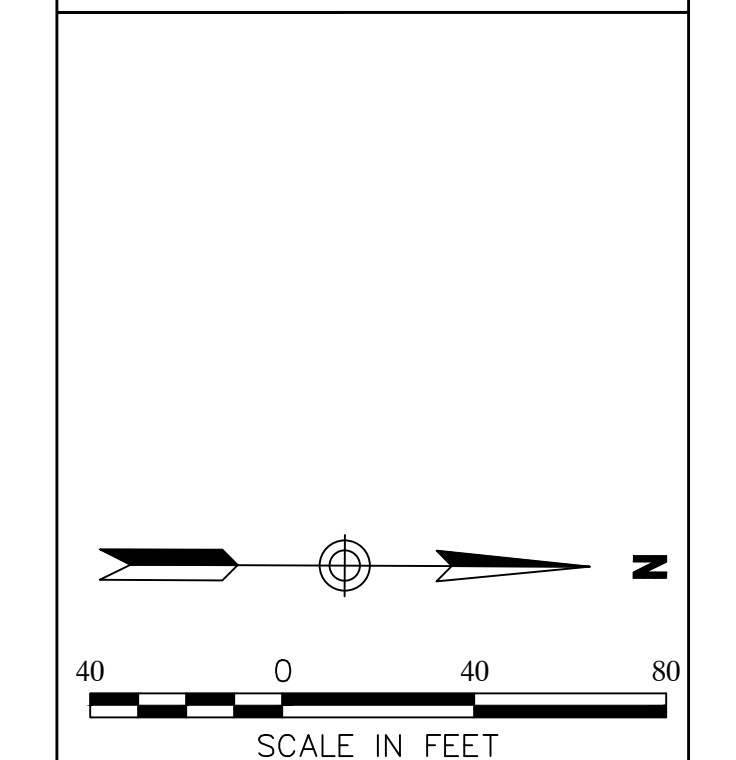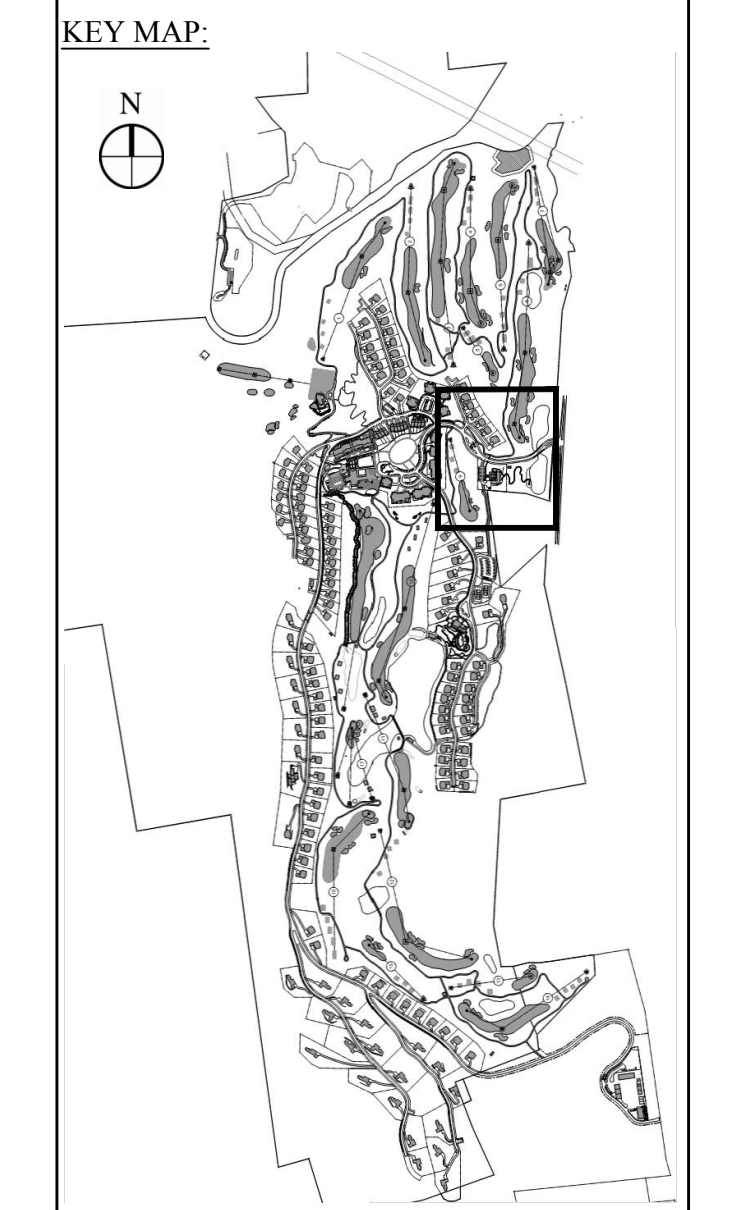

Rev.	Description	Date	By
2	PER TOWN COMMENTS	1/8/15	AKB
1	PER TOWN COMMENTS	8/11/14	AKB

Designed by **JC** Drawn by **CMG** Checked by **MWJ**
 CAD checked by **MB** Approved by **ACC**
 Date: As Shown Date: June 19, 2014
 Project Title:

Note
 1. ALL TRAFFIC CIRCULATION IS TWO-WAY EXCEPT WHERE NOTED.
 2. PLEASE REFER TO DRAWING C14.07 FOR PRECEDENT IMAGES AND DETAILS OF SITE SIGNAGE.

M.U.T.C.D.	Location	Specification	Desc.	
Designation	Quantity	Width	Height	
R7-8	5	12"	18"	
R1-(MOD 1)	10	18"	18"	
R1-(MOD 2)	6	12"	12"	
R7-1d	3	12"	18"	
R4-7	2	12"	18"	
R5-1	0	12"	18"	
R2-1	2	12"	18"	


Silo Ridge Resort Community
 4651 Route 22, Town of Amenia
 Dutchess County, New York

Site Plan - Phase 1

Not Issued for Construction

Traffic Circulation and Signage Plan 1

Sheet Number: **C5.01**
 Sheet of: 54
 Project Number: 29011.00

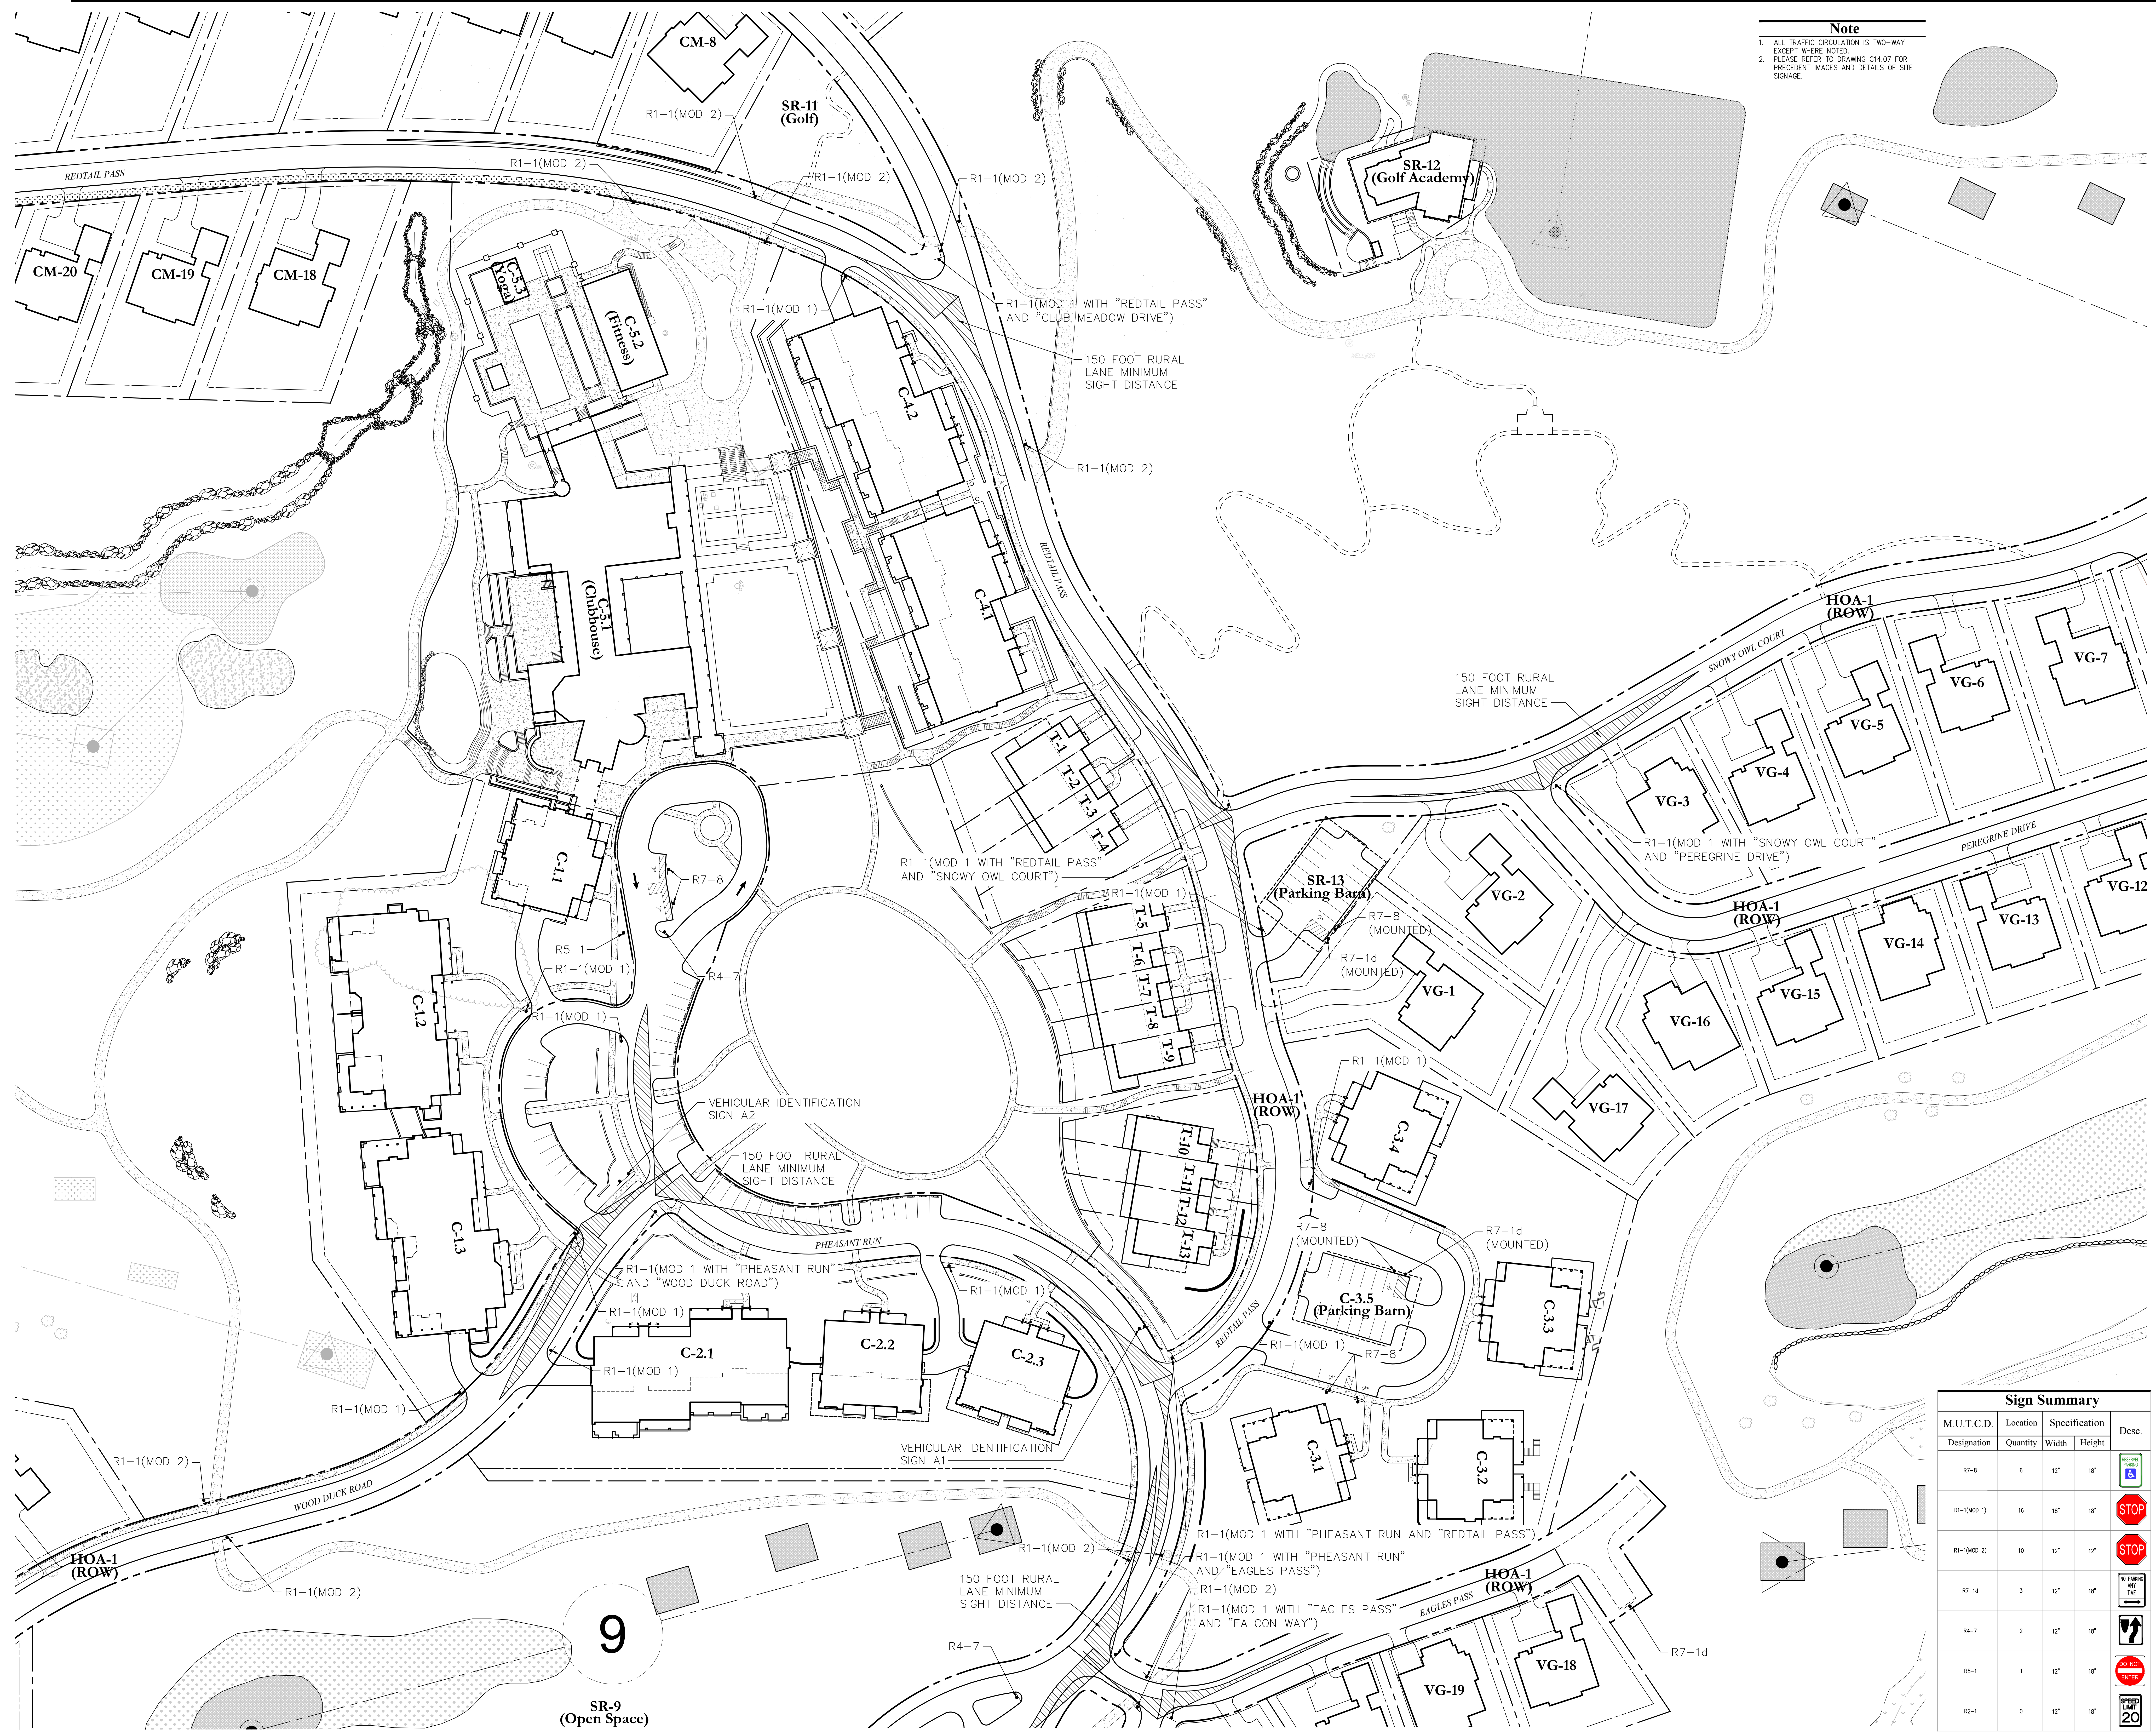

Note
 1. ALL TRAFFIC CIRCULATION IS TWO-WAY EXCEPT WHERE NOTED.
 2. PLEASE REFER TO DRAWING C14.07 FOR PRECEDENT IMAGES AND DETAILS OF SITE SIGNAGE.

OWNER:
 Silo Ridge Ventures, LLC
 5021 Route 44
 Arden, New York 12501
 845.373.8020



ARCHITECTS, PLANNERS, LANDSCAPE ARCHITECTS:
 HART | HOWERTON
 10 East 40th Street New York, NY 10016
 Tel: 212.683.5631 Fax: 212.481.3768
 Email: NY@hart-howerton.com

GOLF COURSE DESIGNERS:
FAZIO
 DESIGN
 401 N. Main St., Ste. 400
 Hendersonville, North Carolina 28792
 828.693.0052 • FAX 828.693.0071

ENVIRONMENTAL PLANNING & CIVIL ENGINEERING:
VHB
Engineering, Surveying & Landscape Architecture, PC
 Planning
 Transportation
 Land Development
 Environmental Services
 50 Main Street, Suite 360
 White Plains, New York 10606
 914.467.6600 • FAX 914.761.3759

WASTEWATER AND WATER DESIGN:
CEDARWOOD ENGINEERING SERVICES, PLLC
 CIVIL & ENVIRONMENTAL ENGINEERING
 8-12 Dietz St., Suite 303
 Oneonta, NY 14752-8073
 248 Main St., PO Box 203
 North Creek, NY 518.251.5160

PROJECT SURVEYOR:
 Kirk K. Horton, Land Surveyor
 NYS License No. 049954
 9 Broadway
 Arden, New York 12501
 845.373.7809

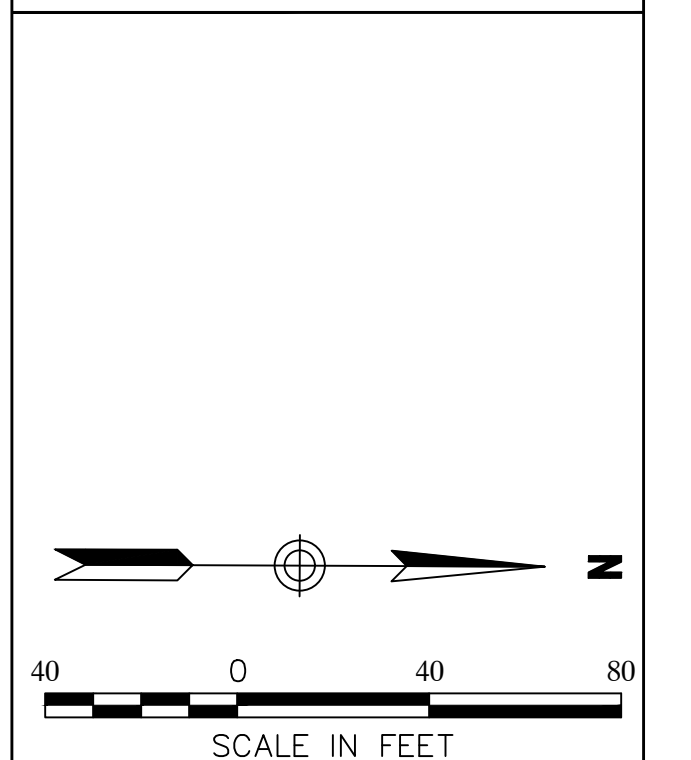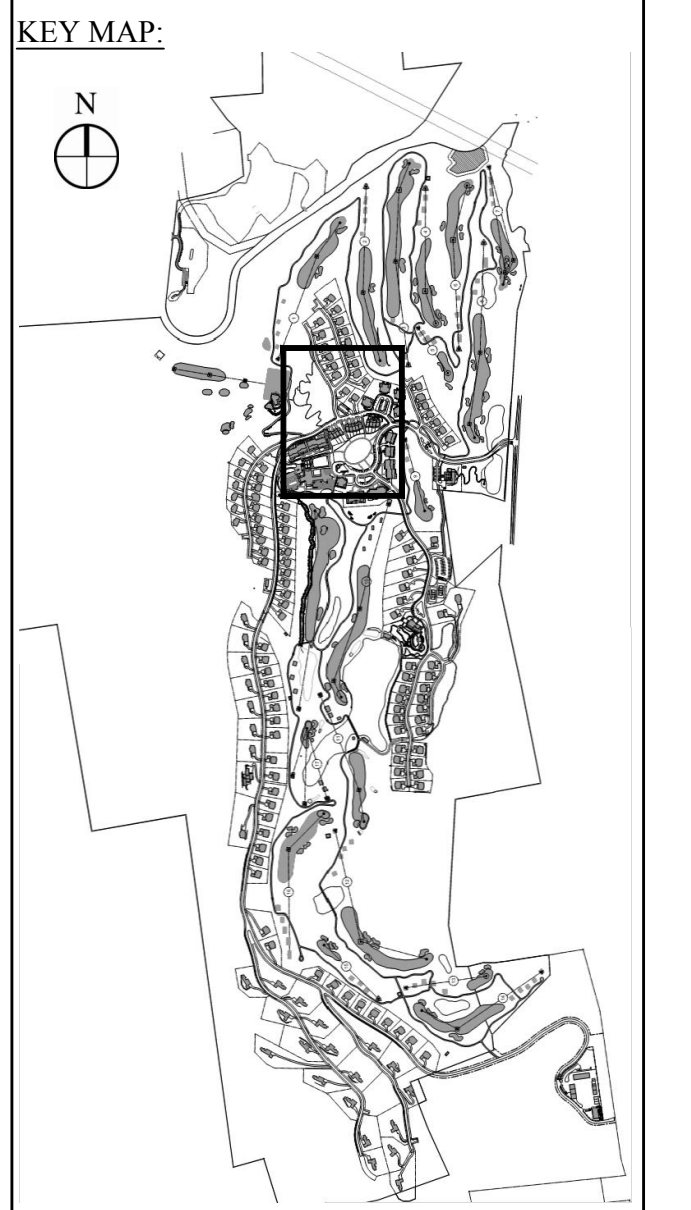

NO.	DESCRIPTION	DATE	BY
2	PER TOWN COMMENTS	1/8/15	AKB
1	PER TOWN COMMENTS	8/11/14	AKB
1	REVISION	06/19/14	AKB

Designed by **JG** Drawn by **CMG** Checked by **MWJ**
 CAD checked by **MB** Approved by **ACC**
 Date: As Shown Date: June 19, 2014
 Project Title:

Sign Summary				
M.U.T.C.D.	Location	Specification	Desc.	
Designation	Quantity	Width	Height	
R7-8	6	12"	18"	
R1-(MOD 1)	16	18"	18"	
R1-(MOD 2)	10	12"	12"	
R7-1d	3	12"	18"	
R4-7	2	12"	18"	
R5-1	1	12"	18"	
R2-1	0	12"	18"	

Silo Ridge Resort Community
 4651 Route 22, Town of Arden
 Dutchess County, New York

Issued for
Site Plan - Phase 1


Not Issued for Construction

Traffic Circulation and Signage Plan 2

Sheet of
C5.02
 55
 Project Number
 29011.00-PI-SIGNALS.dwg

Note

1. ALL TRAFFIC CIRCULATION IS TWO-WAY EXCEPT WHERE NOTED.
2. PLEASE REFER TO DRAWING C14.07 FOR PRECEDENT IMAGES AND DETAILS OF SITE SIGNAGE.

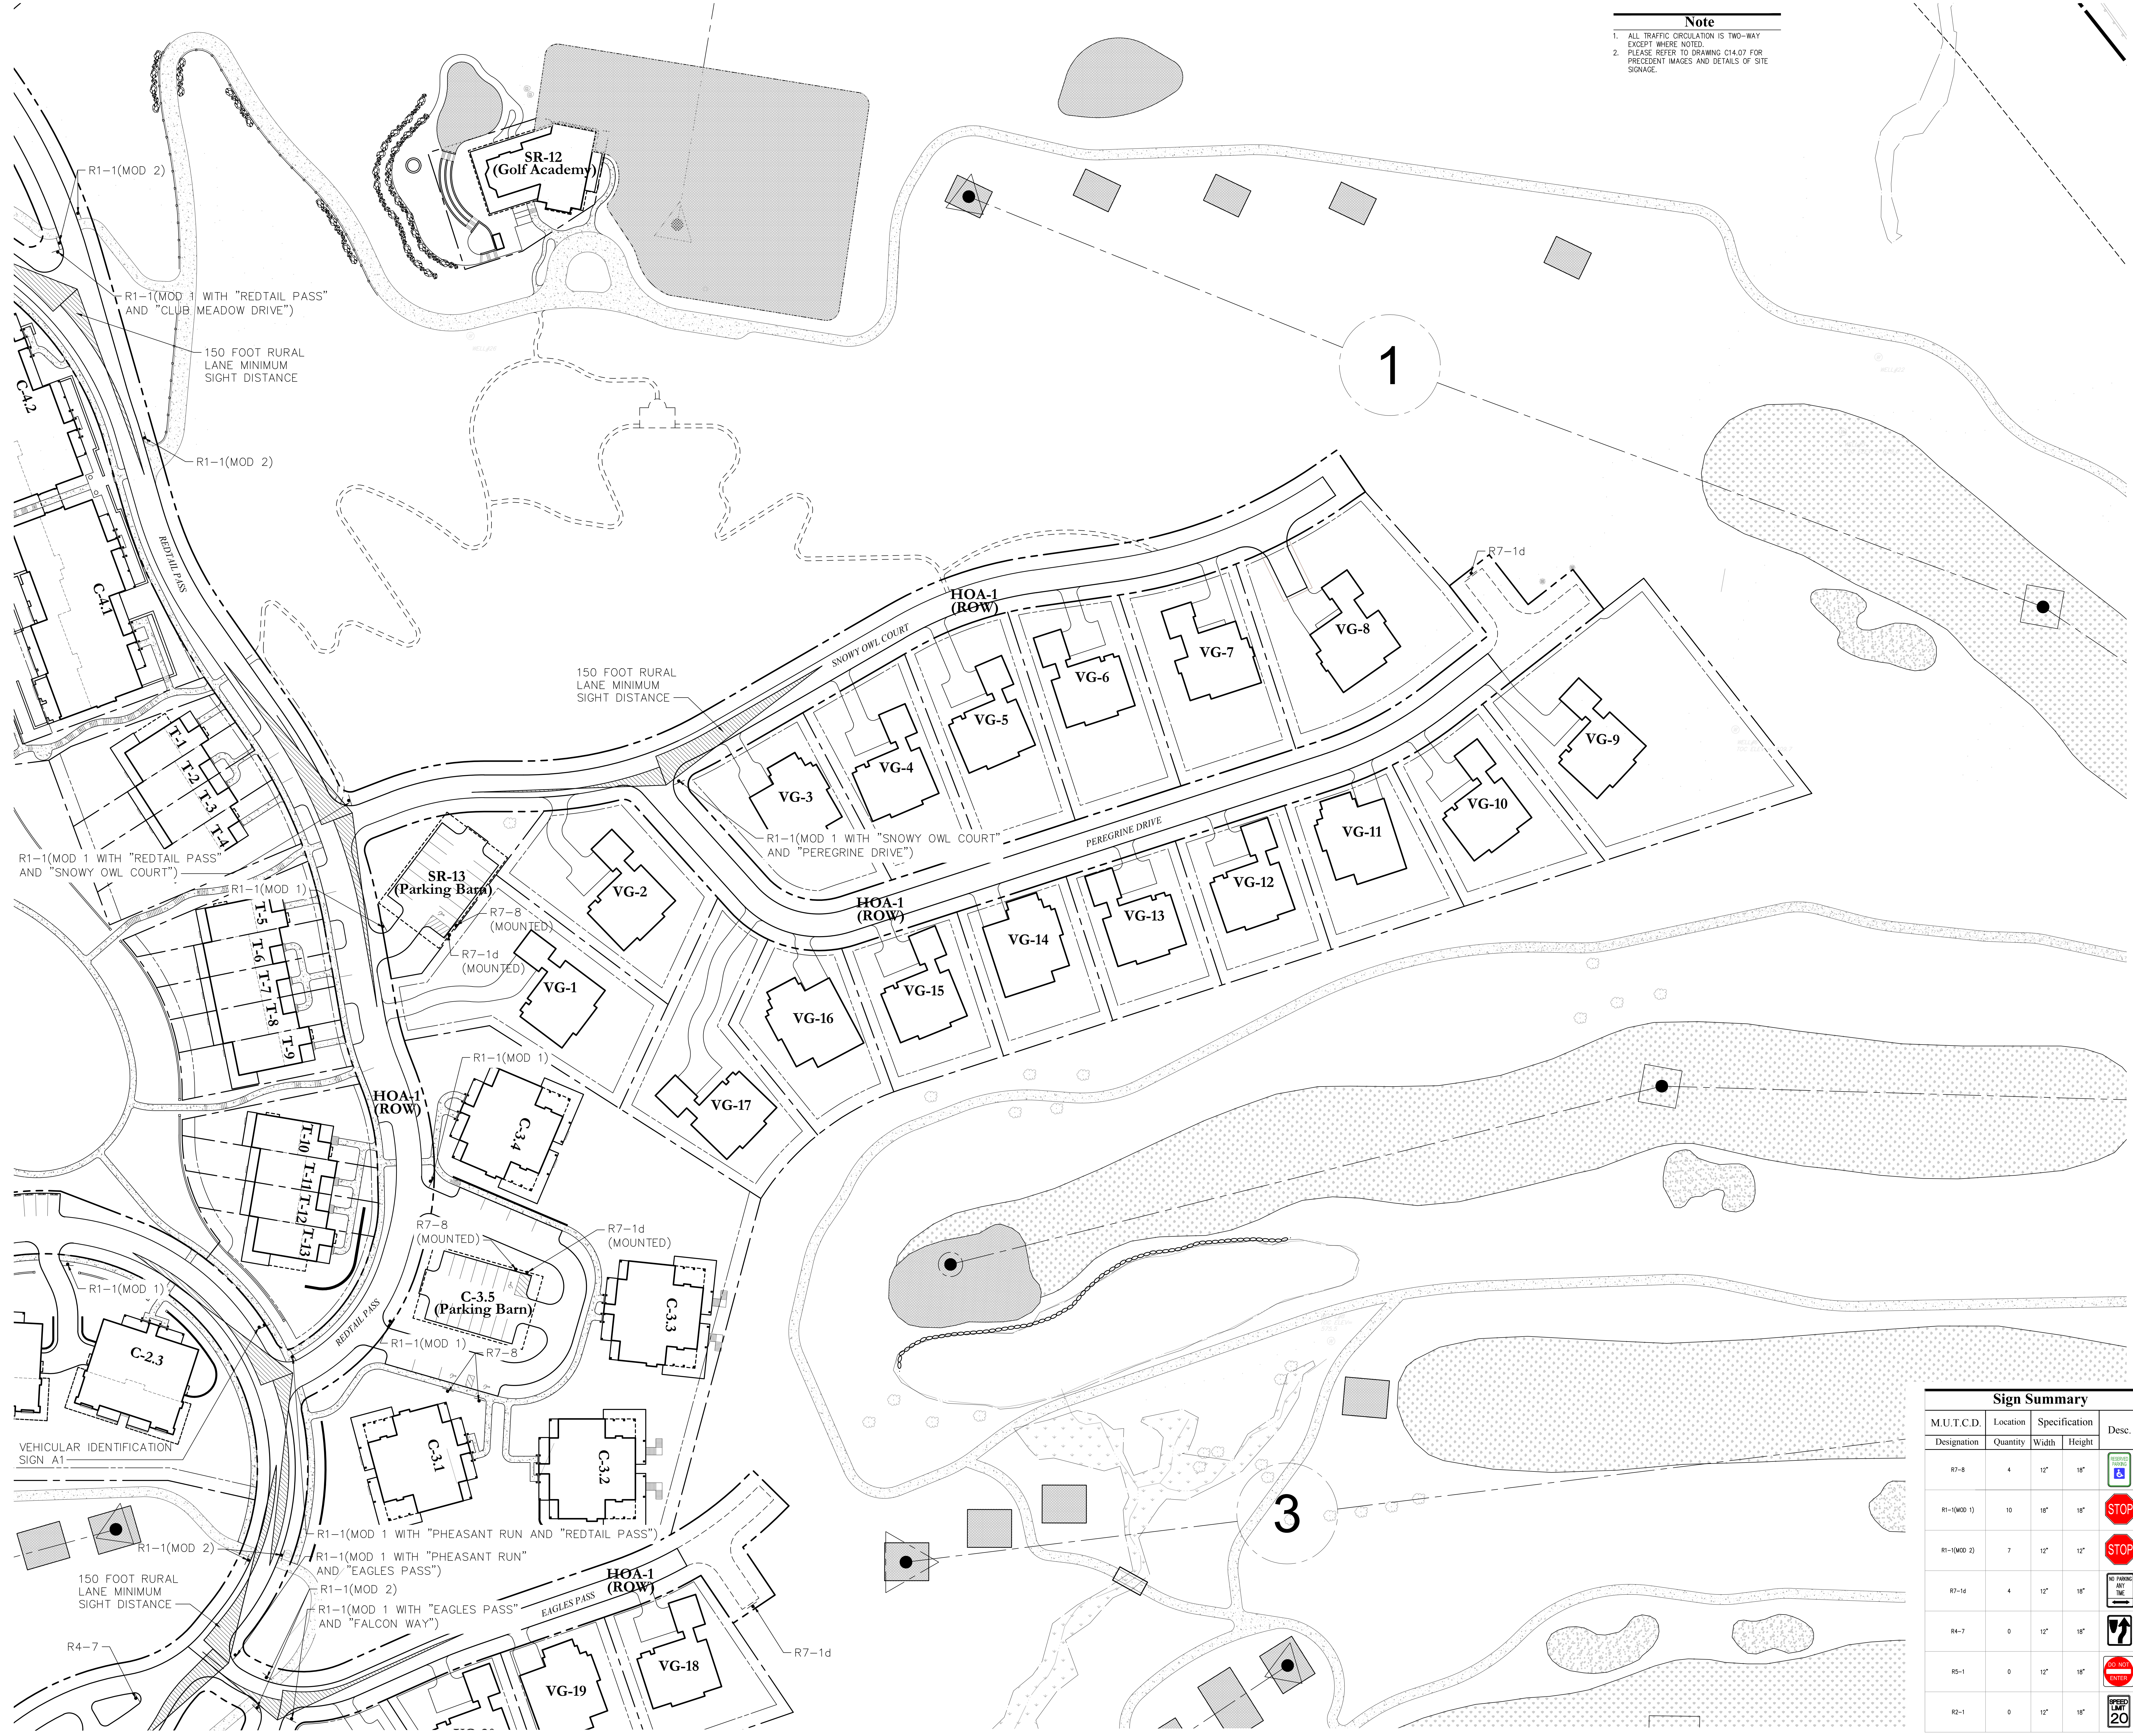

OWNER:
Silo Ridge Ventures, LLC
5021 Route 44
Amenia, New York 12501
843.373.8020


ARCHITECTS, PLANNERS, LANDSCAPE ARCHITECTS:
HART | HOWERTON
10 East 40th Street New York, NY 10016
Tel: 212.683.5631 Fax: 212.481.3768
Email: NY@hart-howerton.com

GOLF COURSE DESIGNERS:
FAZIO DESIGN
401 N. Main St., Ste. 400
Hendersonville, North Carolina 28792
828.693.0052 • FAX 828.693.0071

ENVIRONMENTAL PLANNING & CIVIL ENGINEERING:
VHB
Engineering, Surveying & Landscape Architecture, PC
Planning
Transportation
Land Development
Environmental Services
50 Main Street, Suite 360
White Plains, New York 10606
914.467.6600 • FAX 914.761.3759

WASTEWATER AND WATER DESIGN:
CEDARWOOD ENGINEERING SERVICES, PLLC
CIVIL & ENVIRONMENTAL ENGINEERING
8-12 Dietz St., Suite 303
Oneonta, NY 14752-9073
248 Main St., PO Box 203
North Creek, NY 518.251.5160

PROJECT SURVEYOR:
Kirk K. Horton, Land Surveyor
NYS License No. 049954
9 Broadway
Amenia, New York 12501
843.373.7809

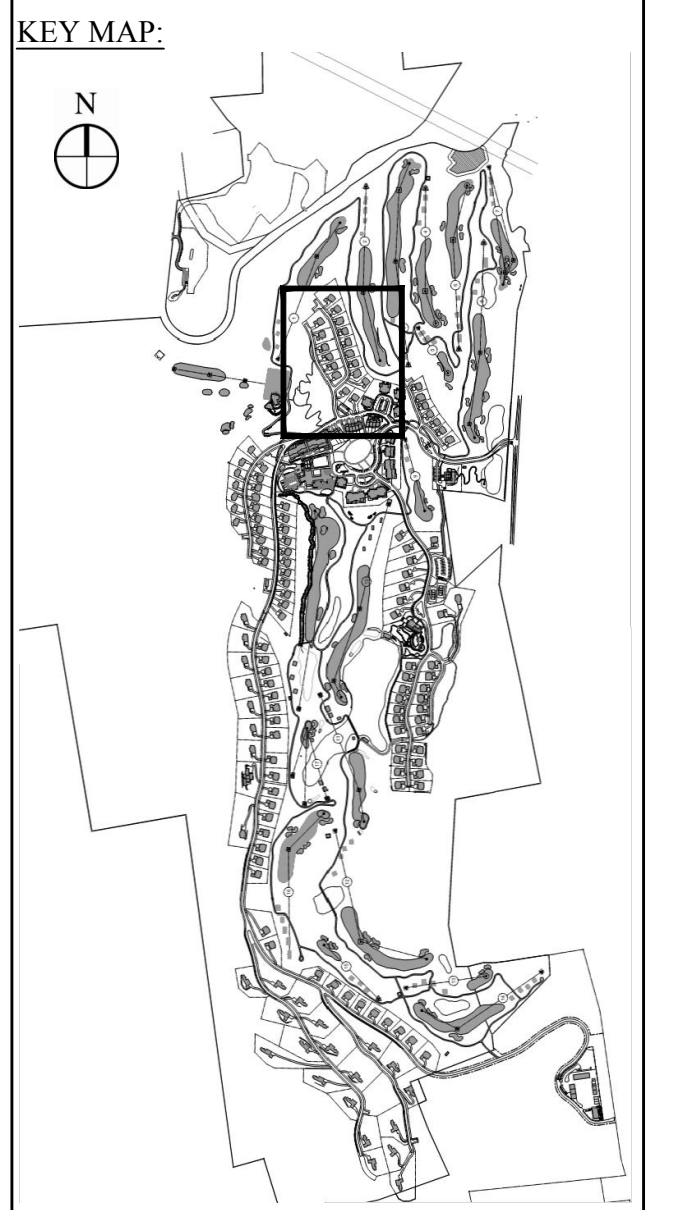

Rev.	Revision	Date	Prep'd

M.U.T.C.D.	Location	Specification	Desc.
Designation	Quantity	Width	Height
R7-8	4	12"	18"
R1-(MOD 1)	10	18"	18"
R1-(MOD 2)	7	12"	12"
R7-1d	4	12"	18"
R4-7	0	12"	18"
R5-1	0	12"	18"
R2-1	0	12"	18"

Silo Ridge Resort Community
4651 Route 22, Town of Amenia
Dutchess County, New York


Issued for:
Site Plan - Phase 1

Not Issued for Construction

Traffic Circulation and Signage Plan 3

Sheet Number:
C5.03

Sheet of
2011.00-P1-SIGNAGE.dwg

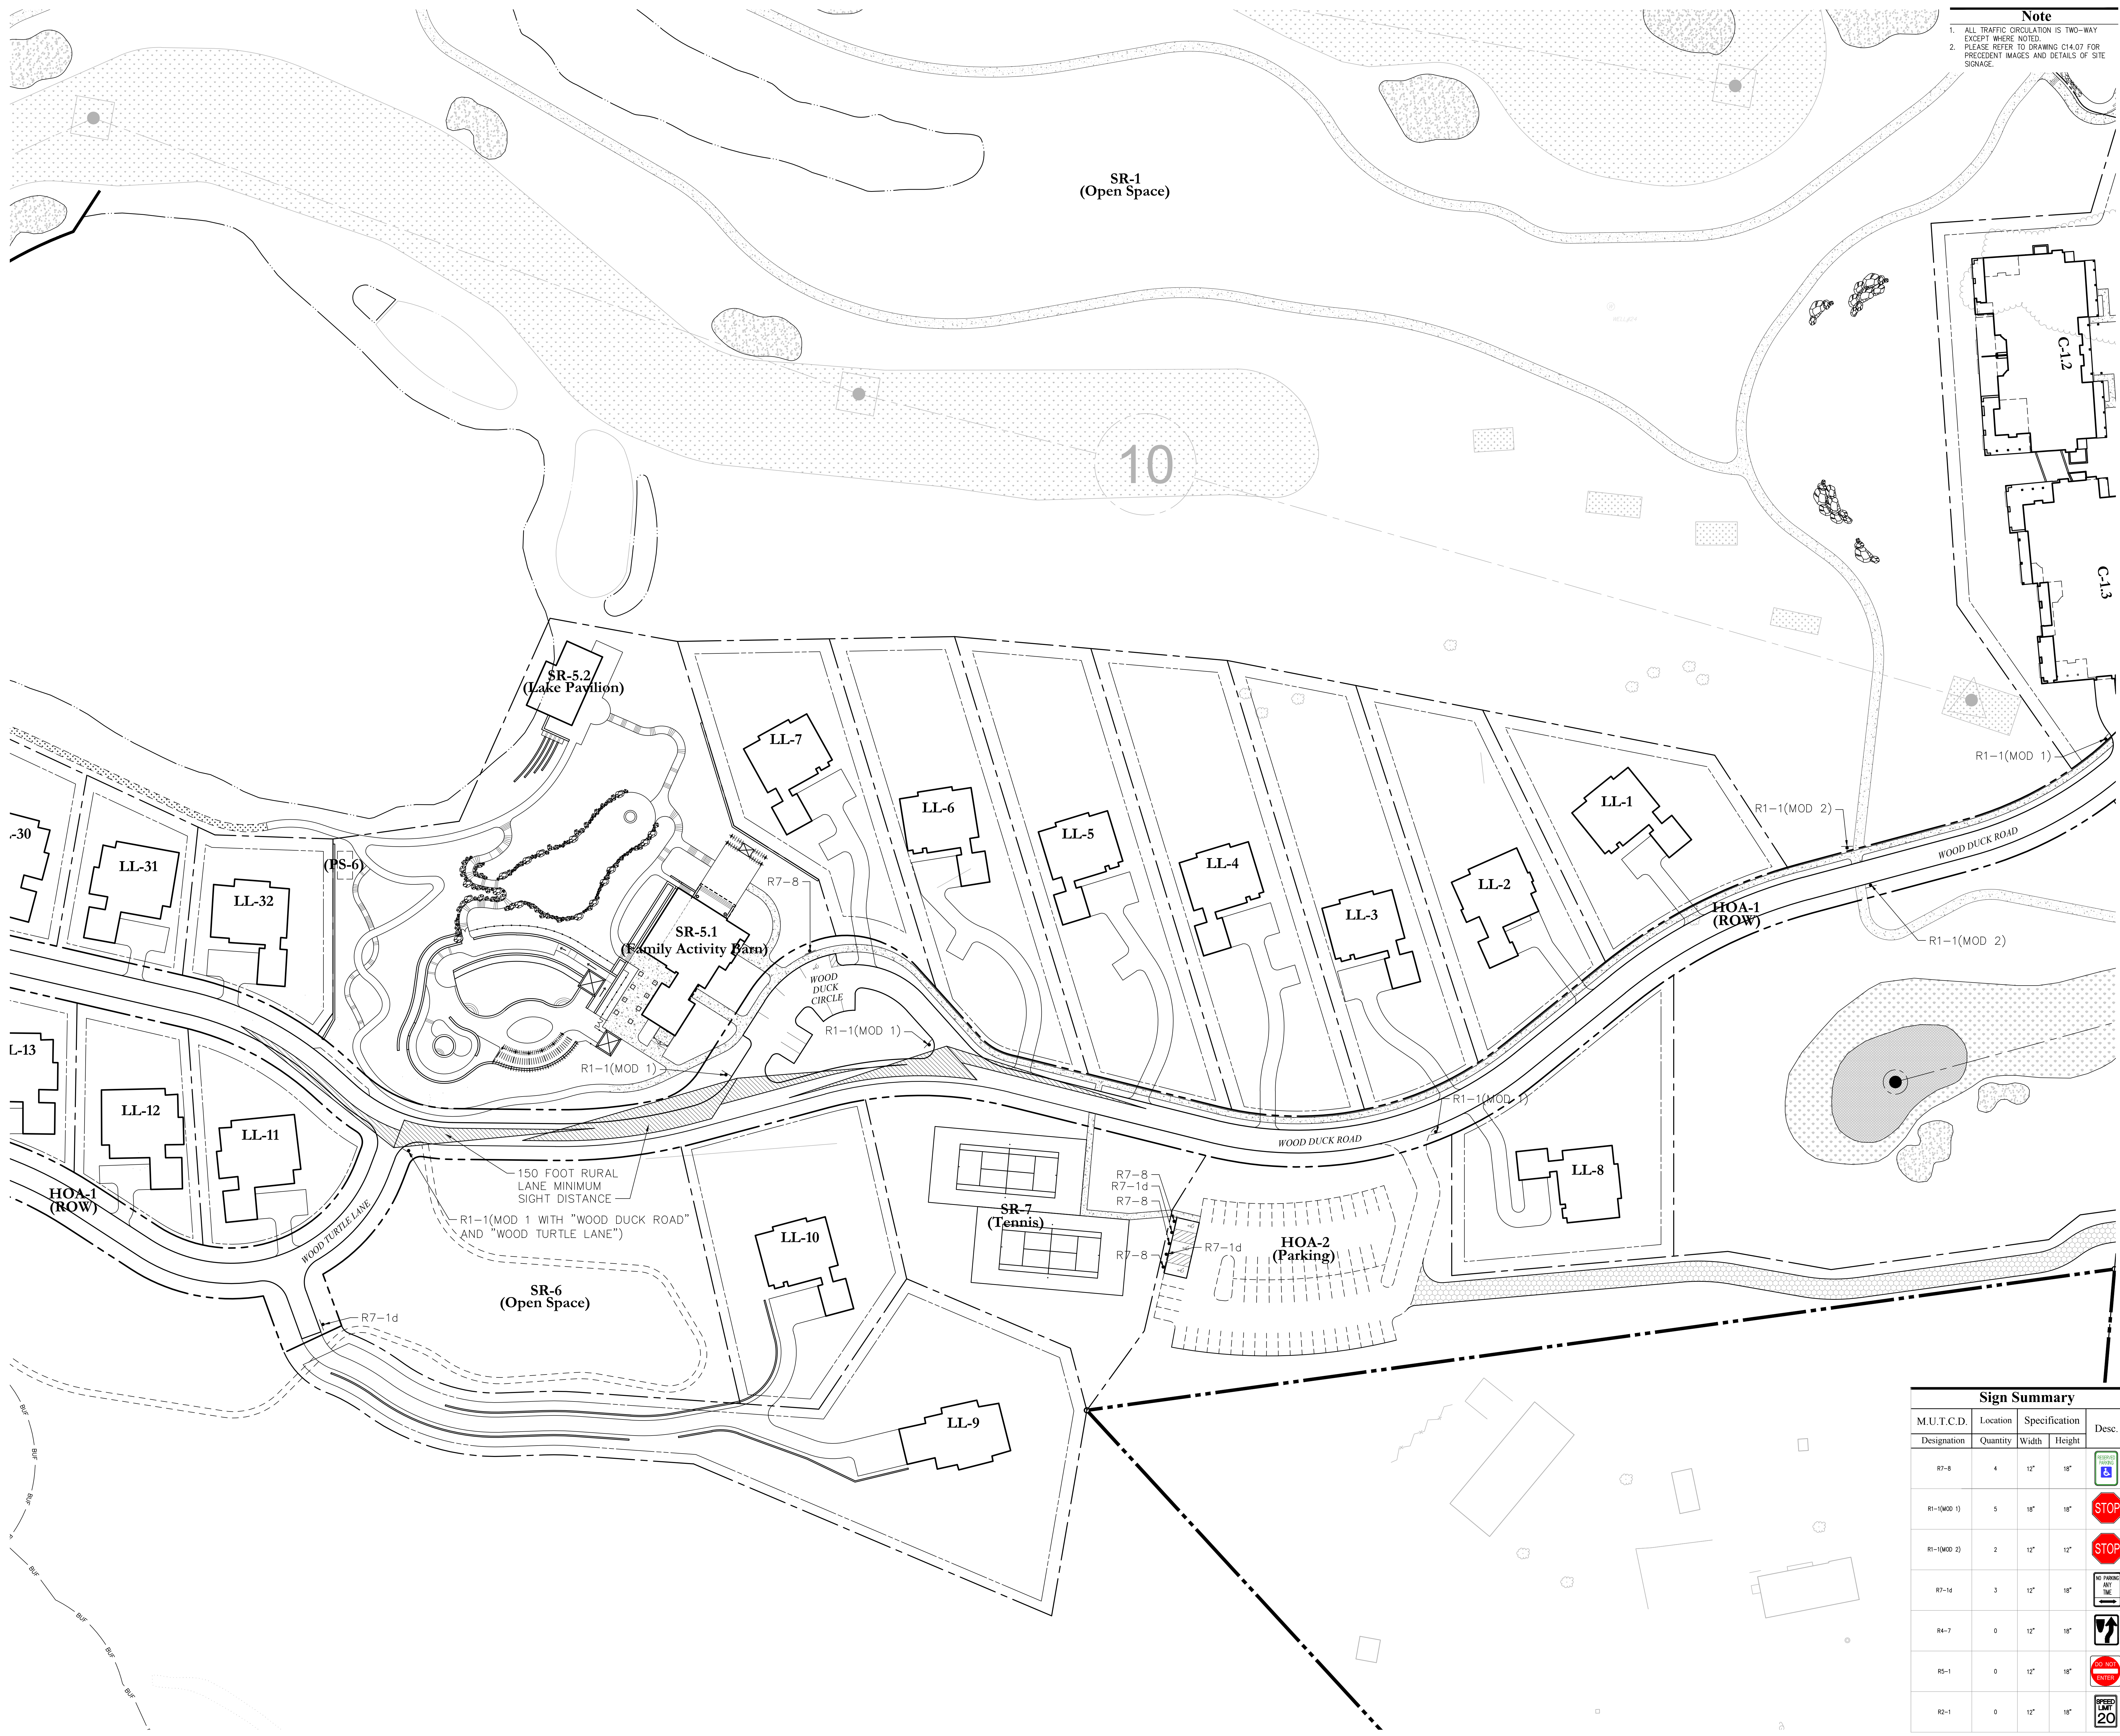

Note
 1. ALL TRAFFIC CIRCULATION IS TWO-WAY EXCEPT WHERE NOTED.
 2. PLEASE REFER TO DRAWING C14.07 FOR PRECEDENT IMAGES AND DETAILS OF SITE SIGNAGE.

OWNER:
 Silo Ridge Ventures, LLC
 5021 Route 44
 Arden, New York 12501
 845.373.8020

ARCHITECTS, PLANNERS, LANDSCAPE ARCHITECTS:
HART | HOWERTON
 10 East 40th Street New York, NY 10016
 Tel: 212.683.5631 Fax: 212.481.3768
 Email: NY@hart-howerton.com



GOLF COURSE DESIGNERS:
FAZIO DESIGN
 401 N. Main St., Ste. 400
 Hendersonville, North Carolina 28792
 828.693.0052 • FAX 828.693.0071

ENVIRONMENTAL PLANNING & CIVIL ENGINEERING:

VHB
Engineering, Surveying & Landscape Architecture, PC
 Planning
 Transportation
 Land Development
 Environmental Services
 50 Main Street, Suite 360
 White Plains, New York 10606
 914.467.6600 • FAX 914.761.3759

WASTEWATER AND WATER DESIGN:
CEDARWOOD ENGINEERING SERVICES, PLLC
 CIVIL & ENVIRONMENTAL ENGINEERING
 8-12 Dietz St., Suite 303
 Oneonta, NY 14857-4232-8073
 248 Main St., PO Box 203
 North Creek, NY 518.251.5160

PROJECT SURVEYOR:
Kirk K. Horton, Land Surveyor
 NYS License No. 049954
 9 Broadway
 Arden, New York 12501
 845.373.7809

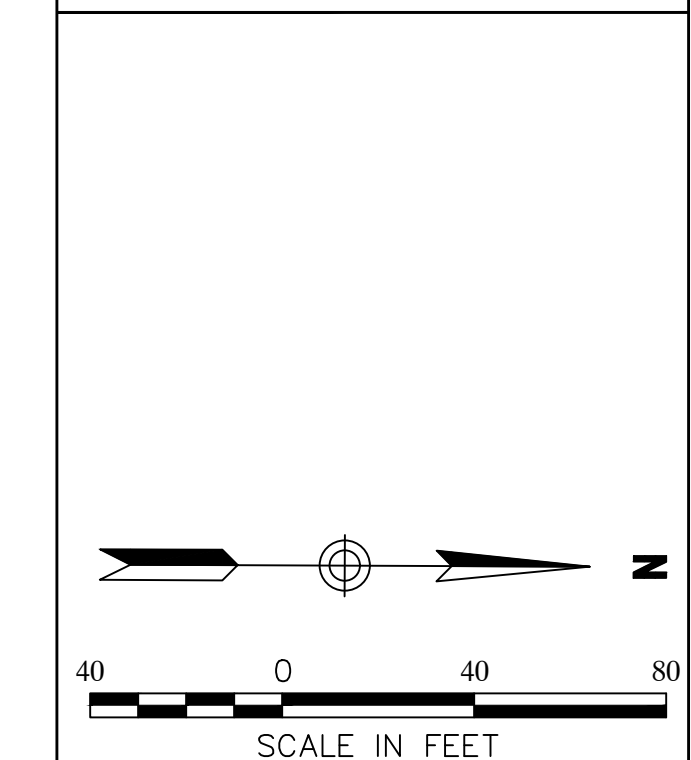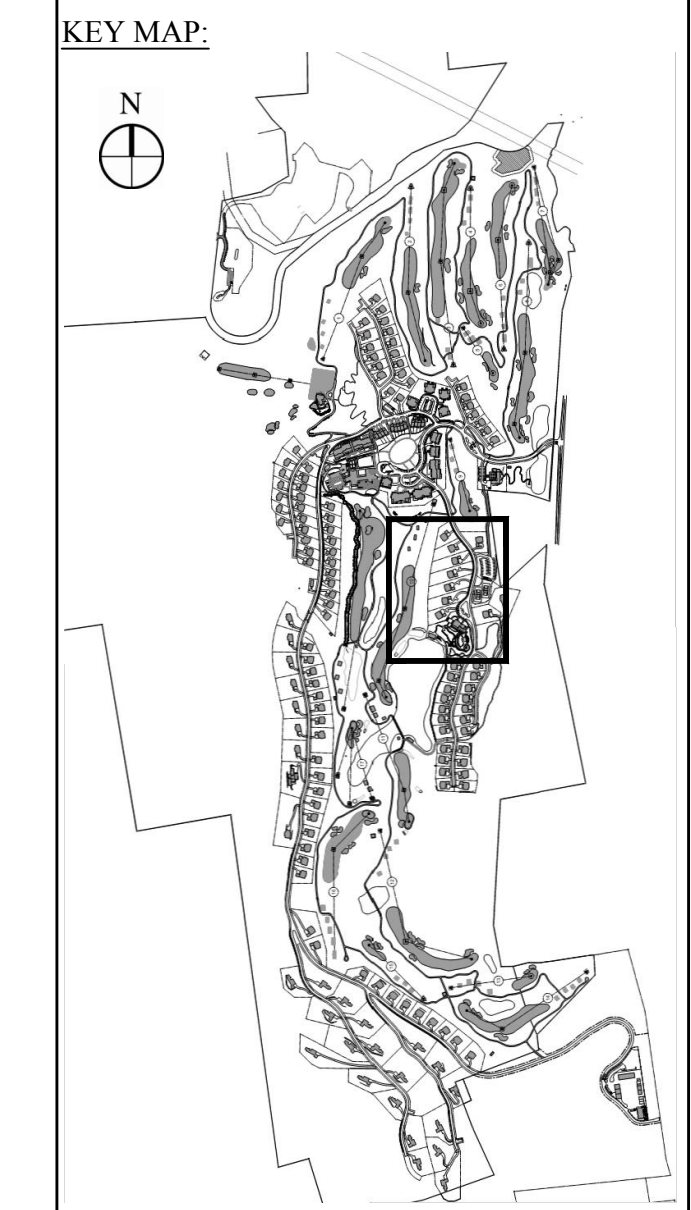

2	PER TOWN COMMENTS	1/9/15	AD
1	PER TOWN COMMENTS	8/11/14	AD
1	Revision	0/0/14	AD

Designed by **JG** Drawn by **CMG** Checked by **MWJ**
 CAD checked by **MB** Approved by **ACD**
 Date: As Shown Date: June 19, 2014
 Project Title:

Silo Ridge Resort Community
 4651 Route 22, Town of Arden
 Dutchess County, New York

Issued for
Site Plan - Phase 1

Not Issued for Construction

Traffic Circulation and Signage Plan 4

Sheet Number: **C5.04**
 Sheet of: _____
 Project Number: 29011.00

Sign Summary

M.U.T.C.D.	Location	Specification	Desc.
Designation	Quantity	Width Height	
R7-8	4	12" 18"	
R1-(MOD 1)	5	18" 18"	
R1-(MOD 2)	2	12" 12"	
R7-1d	3	12" 18"	
R4-7	0	12" 18"	
R5-1	0	12" 18"	
R2-1	0	12" 18"	

Sign Summary				
M.U.T.C.D.	Location	Specification	Desc.	
Designation	Quantity	Width	Height	
R7-8	2	12"	18"	
R1-(MOD 1)	6	18"	18"	
R1-(MOD 2)	6	12"	12"	
R7-1d	0	12"	18"	
R4-7	1	12"	18"	
R5-1	1	12"	18"	
R2-1	0	12"	18"	

SR-2
(Open Space)

Note
 1. ALL TRAFFIC CIRCULATION IS TWO-WAY EXCEPT WHERE NOTED.
 2. PLEASE REFER TO DRAWING C14.07 FOR PRECEDENT IMAGES AND DETAILS OF SITE SIGNAGE.



SR-1
(Open Space)

OWNER:
 Silo Ridge Ventures, LLC
 5021 Route 44
 Amenia, New York 12501
 845.373.8020



ARCHITECTS, PLANNERS, LANDSCAPE ARCHITECTS:
HART | HOWERTON
 10 East 40th Street New York, NY 10016
 Tel: 212.683.5631 Fax: 212.481.3768
 Email: NY@hart-howerton.com

GOLF COURSE DESIGNERS:
FAZIO DESIGN
 401 N. Main St., Ste. 400
 Hendersonville, North Carolina 28792
 828.693.0052 • FAX 828.693.0071

ENVIRONMENTAL PLANNING & CIVIL ENGINEERING:
VHB
Engineering, Surveying & Landscape Architecture, PC
 Planning
 Transportation
 Land Development
 Environmental Services
 50 Main Street, Suite 360
 White Plains, New York 10606
 914.467.6600 • FAX 914.761.3759

WASTEWATER AND WATER DESIGN:
CEDARWOOD ENGINEERING SERVICES, PLLC
 CIVIL & ENVIRONMENTAL ENGINEERING
 8-12 Dietz St., Suite 303
 Oneonta, NY 10771-4230
 248 Main St., PO Box 203
 North Creek, NY 518.251.5160

PROJECT SURVEYOR:
Kirk K. Horton, Land Surveyor
 NYS License No. 049954
 9 Broadway
 Amenia, New York 12501
 845.373.7809

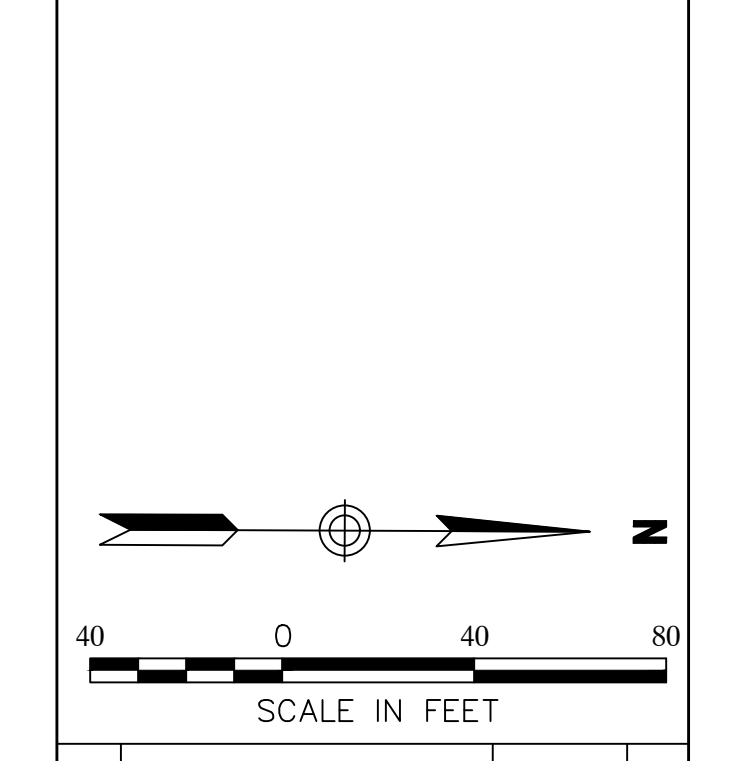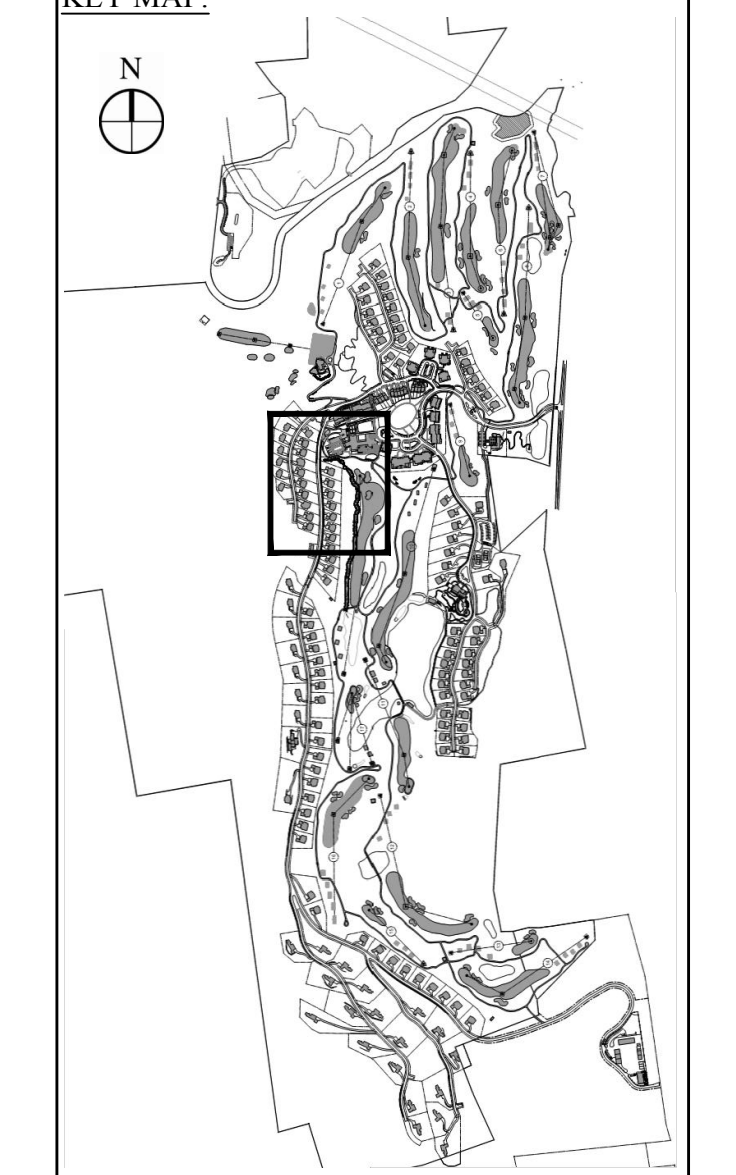

1 PER TOWN COMMENTS	1/8/15	AD
Rev.	Revision	Date
Designed by JC	Drawn by CMG	Checked by MWJ
CAD checked by MB	Approved by ACC	
Date: As Shown	Date: June 19, 2014	

Silo Ridge Resort Community
 4651 Route 22, Town of Amenia
 Dutchess County, New York

Site Plan - Phase 1

Not Issued for Construction

Traffic Circulation and Signage Plan 5

Sheet of
 Project Number
29011.00

Note
 1. ALL TRAFFIC CIRCULATION IS TWO-WAY EXCEPT WHERE NOTED.
 2. PLEASE REFER TO DRAWING C14-07 FOR PRECEDENT IMAGES AND DETAILS OF SITE SIGNAGE.

OWNER:
 Silo Ridge Ventures, LLC
 5021 Route 44
 Amenia, New York 12501
 845.373.8020



ARCHITECTS, PLANNERS, LANDSCAPE ARCHITECTS:
 HART | HOWERTON
 10 East 40th Street New York, NY 10016
 Tel: 212 683 5631 Fax: 212 481 3768
 Email: NY@hart-howerton.com

GOLF COURSE DESIGNERS:
FAZIO
 DESIGN
 401 N. Main St., Ste. 400
 Hendersonville, North Carolina 28792
 828.693.0052 • FAX 828.693.0071

ENVIRONMENTAL PLANNING & CIVIL ENGINEERING:
VHB
Engineering, Surveying & Landscape Architecture, PC
 Planning
 Transportation
 Land Development
 Environmental Services
 50 Main Street, Suite 360
 White Plains, New York 10606
 914.467.6600 • FAX 914.761.3759

WASTEWATER AND WATER DESIGN:
CEDARWOOD ENGINEERING SERVICES, PLLC
 CIVIL & ENVIRONMENTAL ENGINEERING
 8-12 Dietz St., Suite 303
 Oneonta, NY 14752-8073
 248 Main St., PO Box 203
 North Creek, NY 518.251.5160

PROJECT SURVEYOR:
Kirk K. Horton, Land Surveyor
 NYS License No. 049954
 9 Broadway
 Amenia, New York 12501
 845.373.7809

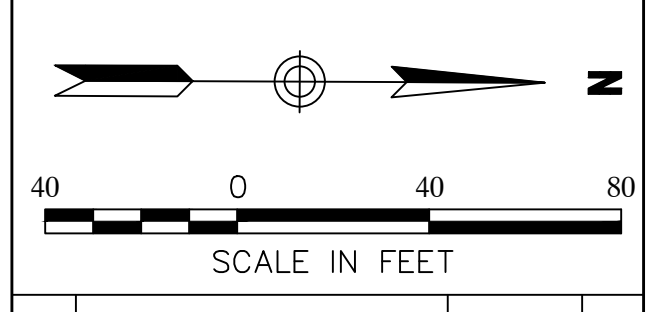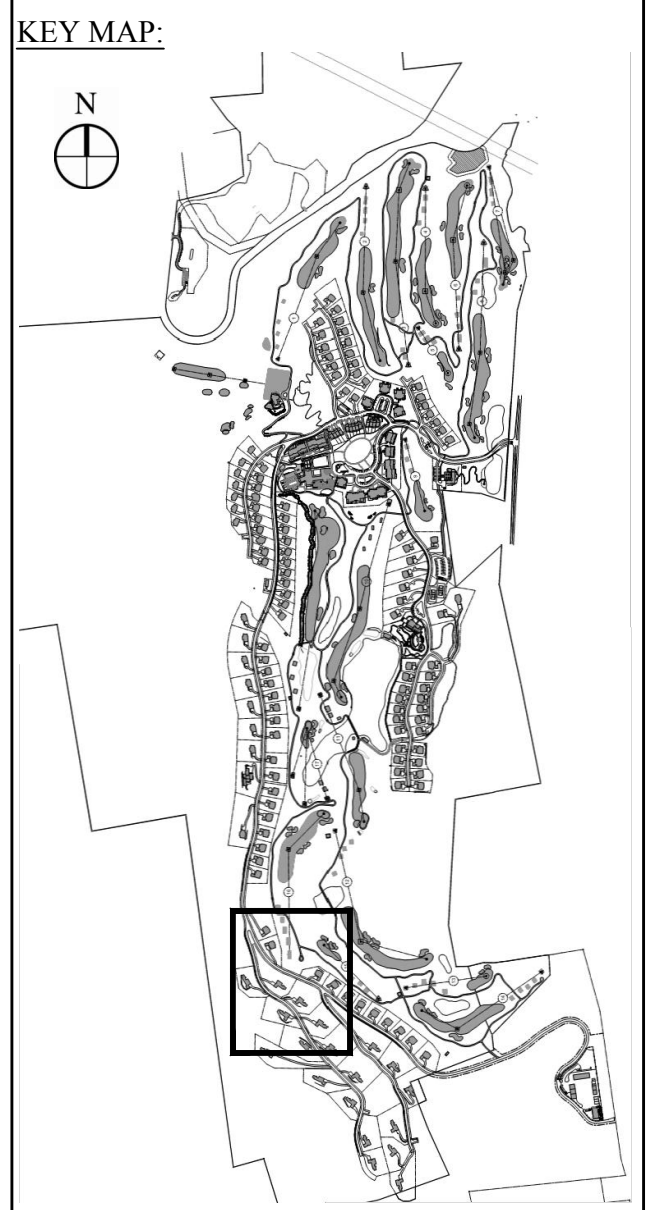

No.	Revision	Date	Prepared

Silo Ridge Resort Community
 4651 Route 22, Town of Amenia
 Dutchess County, New York
 Issued for
Site Plan - Phase 1
 Not Issued for Construction

Traffic Circulation and Signage Plan 6


Drawing Number
C5.06
 Sheet of
 Project Number
 29011.00



Sign Summary				
M.U.T.C.D.	Location	Specification	Desc.	
Designation	Quantity	Width	Height	
R7-8	0	12"	18"	
R1-(MOD 1)	2	18"	18"	
R1-(MOD 2)	0	12"	12"	
R7-1d	0	12"	18"	
R4-7	0	12"	18"	
R5-1	0	12"	18"	
R2-1	0	12"	18"	

Note

1. ALL TRAFFIC CIRCULATION IS TWO-WAY EXCEPT WHERE NOTED.
2. PLEASE REFER TO DRAWING C14.07 FOR PRECEDENT IMAGES AND DETAILS OF SITE SIGNAGE.

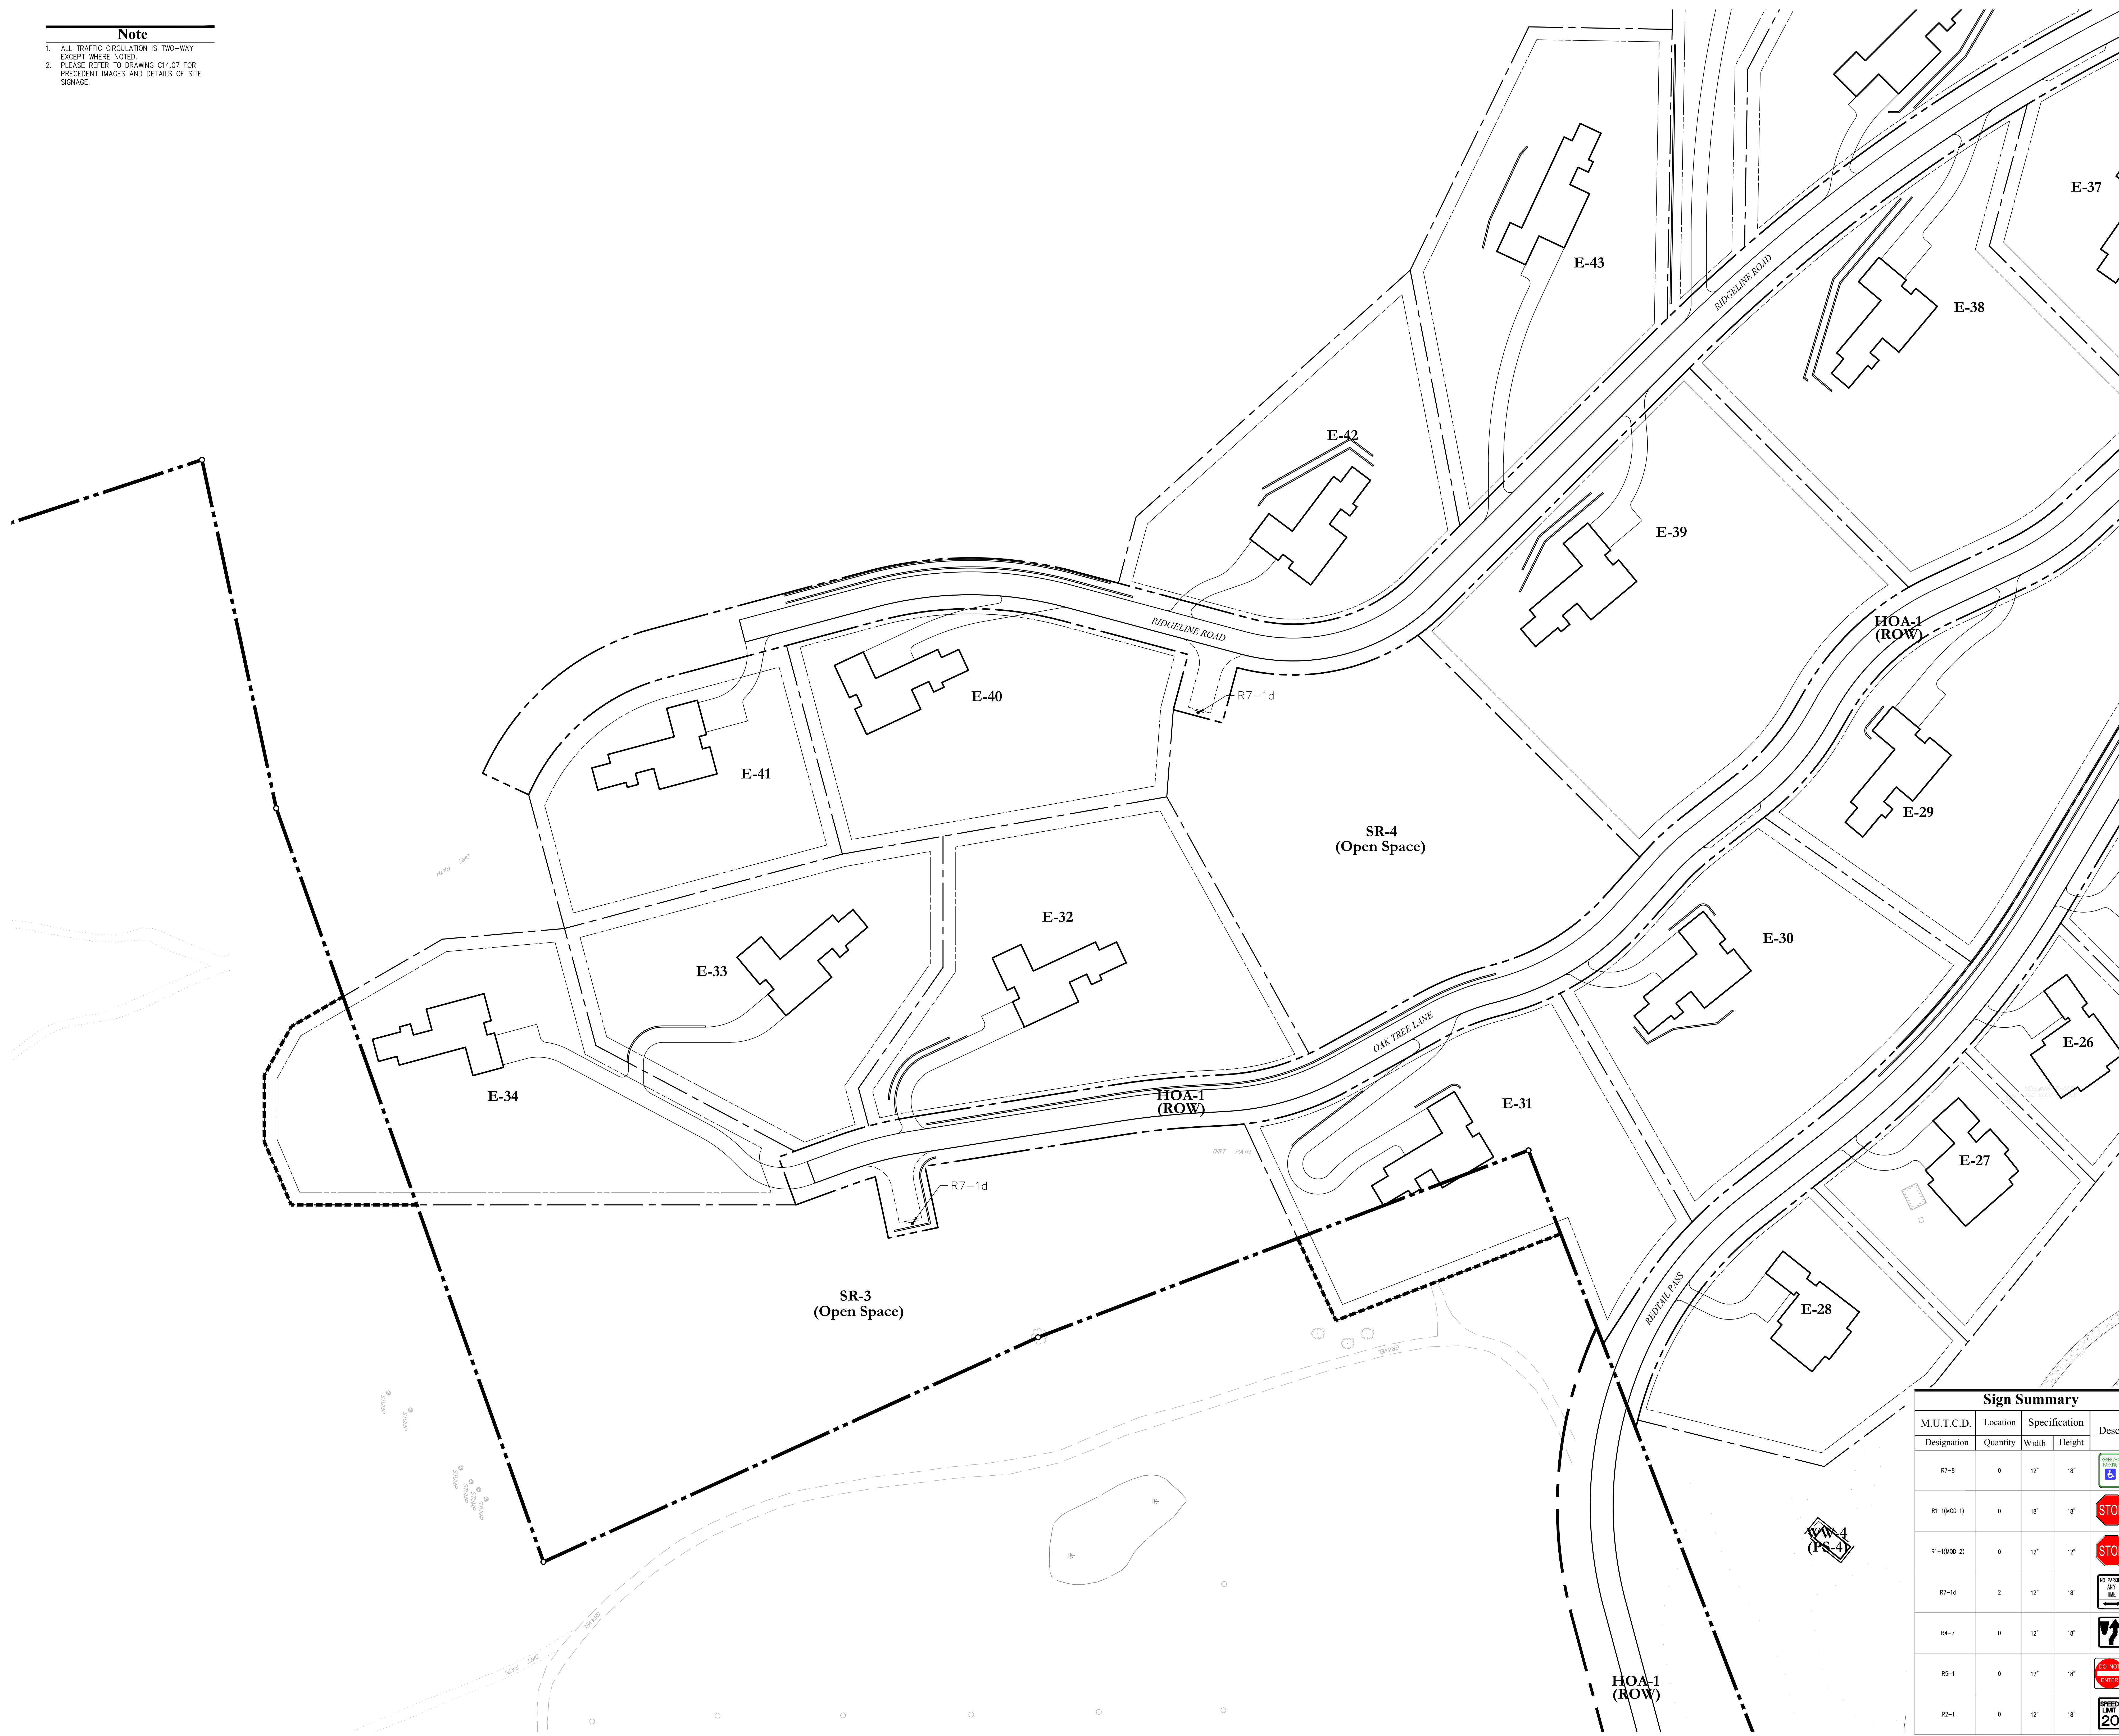

OWNER:
 Silo Ridge Ventures, LLC
 5021 Route 44
 Amenia, New York 12501
 845.373.8020



ARCHITECTS, PLANNERS, LANDSCAPE ARCHITECTS:
 HART | HOWERTON
 10 East 40th Street New York, NY 10016
 Tel: 212.683.5631 Fax: 212.481.3768
 Email: NY@hart-howerton.com

GOLF COURSE DESIGNERS:
FAZIO DESIGN
 401 N. Main St., Ste. 400
 Hendersonville, North Carolina 28792
 828.693.0052 • FAX 828.693.0071

ENVIRONMENTAL PLANNING & CIVIL ENGINEERING:
VHB
Engineering, Surveying & Landscape Architecture, PC
 Planning
 Transportation
 Land Development
 Environmental Services
 50 Main Street, Suite 360
 White Plains, New York 10606
 914.467.6600 • FAX 914.761.3759

WASTEWATER AND WATER DESIGN:
CEDARWOOD ENGINEERING SERVICES, PLLC
 CIVIL & ENVIRONMENTAL ENGINEERING
 8-12 Dinetz St., Suite 303
 Oneonta, NY 487.432.8073
 248 Main St., PO Box 203
 North Creek, NY 518.251.5160

PROJECT SURVEYOR:
Kirk K. Horton, Land Surveyor
 NYS License No. 049954
 9 Broadway
 Amenia, New York 12501
 845.373.7809

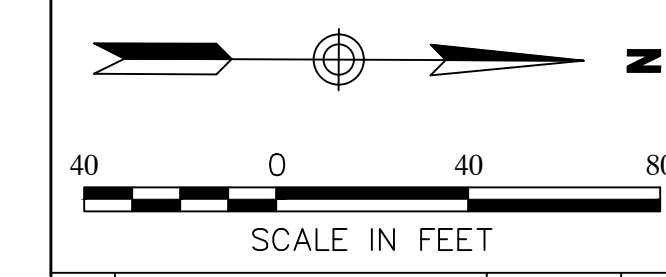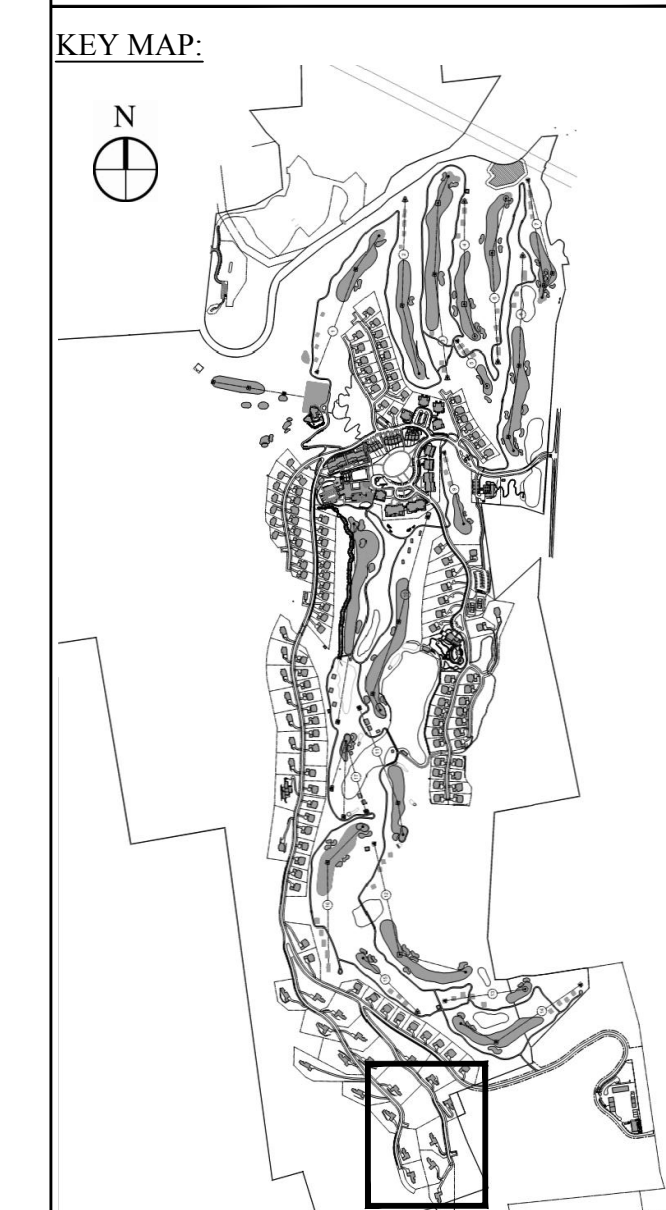

Rev.	Revision	Date	By


Silo Ridge Resort Community
 4651 Route 22, Town of Amenia
 Dutchess County, New York
 Project for
Site Plan - Phase 1

Not Issued for Construction
 Traffic Circulation and Signage Plan 7

Sheet of
C5.07
 Project Number
 29011.00

Sign Summary

M.U.T.C.D.	Location	Specification	Desc.	
Designation	Quantity	Width	Height	
R7-8	0	12"	18"	
R1-(MCD 1)	0	18"	18"	
R1-(MCD 2)	0	12"	12"	
R7-1d	2	12"	18"	
R4-7	0	12"	18"	
R5-1	0	12"	18"	
R2-1	0	12"	18"	

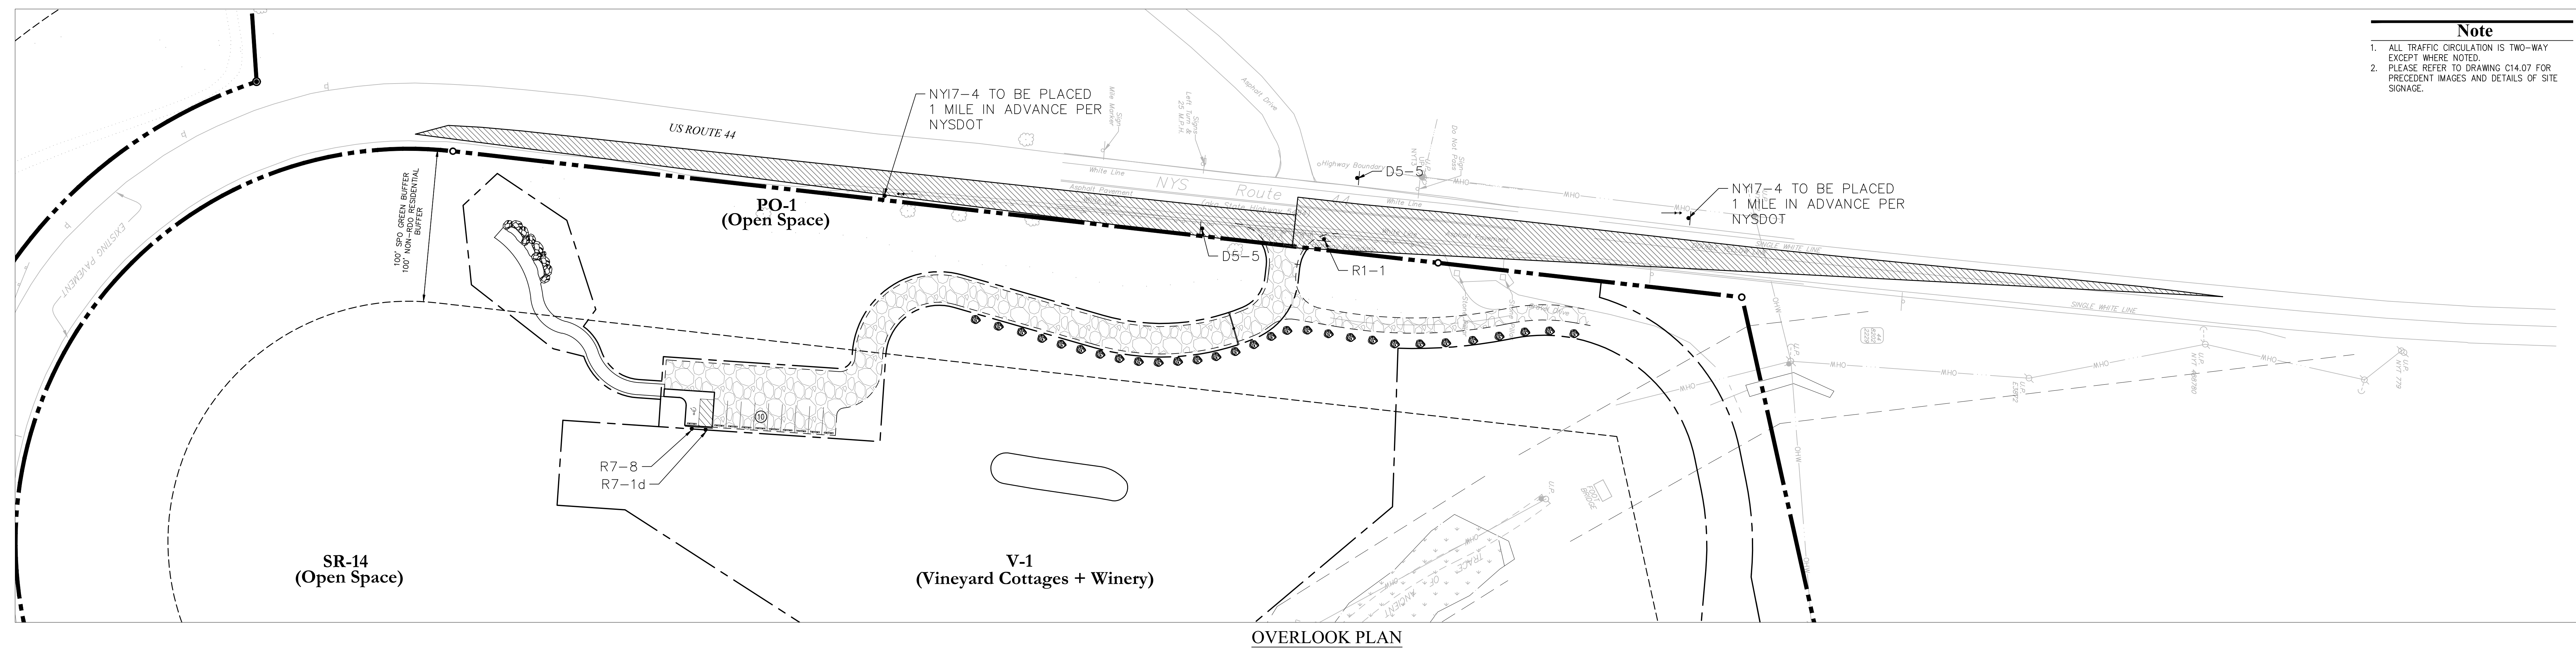

OVERLOOK PLAN



MAINTENANCE FACILITY PLAN

Note
 1. ALL TRAFFIC CIRCULATION IS TWO-WAY EXCEPT WHERE NOTED.
 2. PLEASE REFER TO DRAWING C14.07 FOR PRECEDENT IMAGES AND DETAILS OF SITE SIGNAGE.

OWNER:
 Silo Ridge Ventures, LLC
 5021 Route 44
 Amenia, New York 12501
 845.373.8020

ARCHITECTS, PLANNERS, LANDSCAPE ARCHITECTS:
 HART | HOWERTON
 10 East 40th Street New York, NY 10016
 Tel: 212 683 5631 Fax: 212 481 3768
 Email: NY@hart-howerton.com

GOLF COURSE DESIGNERS:
FAZIO
 DESIGN
 401 N. Main St., Ste. 400
 Hendersonville, North Carolina 28792
 828.693.0052 • FAX 828.693.0071



ENVIRONMENTAL PLANNING & CIVIL ENGINEERING:

VHB
Engineering, Surveying & Landscape Architecture, PC
 Planning
 Transportation
 Land Development
 Environmental Services
 50 Main Street, Suite 360
 White Plains, New York 10606
 914.467.6600 • FAX 914.761.3759

WASTEWATER AND WATER DESIGN:

CEDARWOOD ENGINEERING SERVICES, PLLC
 CIVIL & ENVIRONMENTAL ENGINEERING
 8-12 Dietz St., Suite 303
 Oneonta, NY 487.423.8073
 248 Main St., PO Box 203
 North Creek, NY 518.251.5160

PROJECT SURVEYOR:
Kirk K. Horton, Land Surveyor
 NYS License No. 049954
 9 Broadway
 Amenia, New York 12501
 845.373.7809

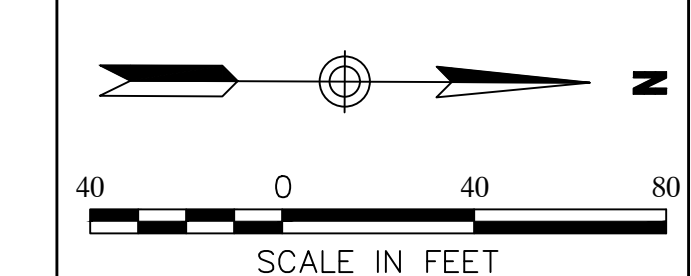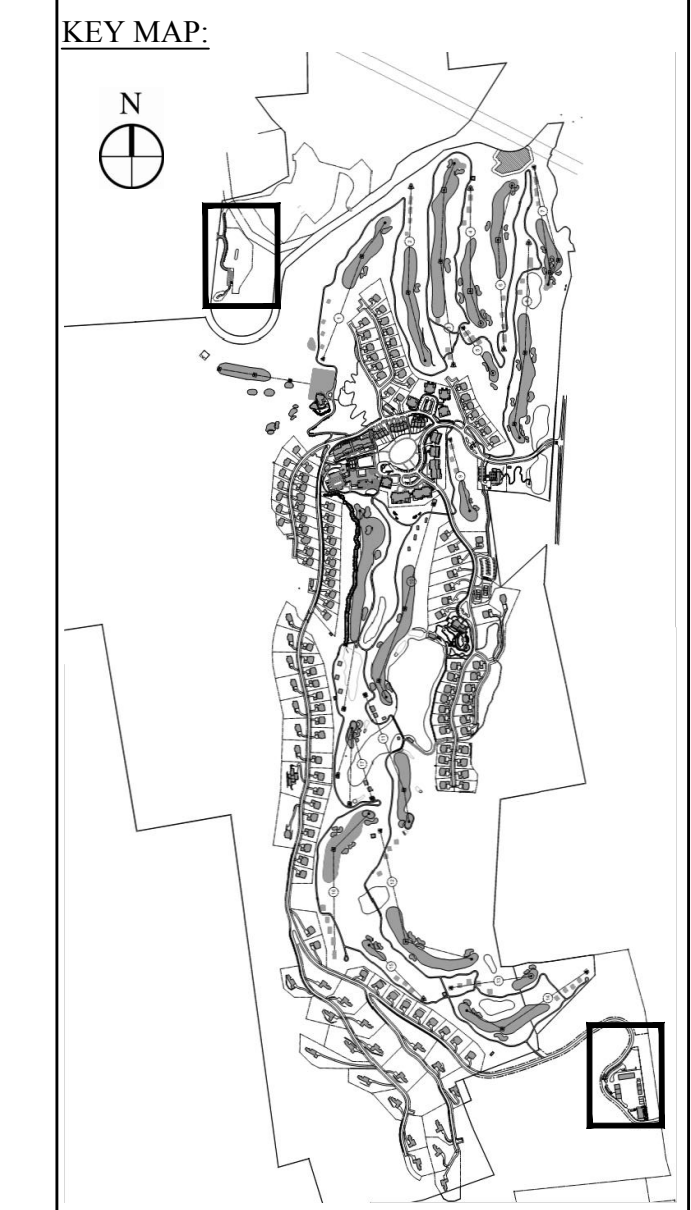

Sign Summary					
M.U.T.C.D.	Location	Quantity	Width	Height	Desc.
R7-8		4	12"	18"	
R1-(MOD 1)		6	18"	18"	
R1-(MOD 2)		0	12"	12"	
R7-1d		3	12"	18"	
R4-7		0	12"	18"	
R5-1		0	12"	18"	
R2-1		1	12"	18"	
D5-5		1	48"	42"	
D5-5		1	48"	42"	
NY7-4		2	60"	30"	

Silo Ridge Resort Community
 4651 Route 22, Town of Amenia
 Dutchess County, New York
 Issued for
Site Plan - Phase 1

Not Issued for Construction
 Project Title
Traffic Circulation and Signage Plan 8