



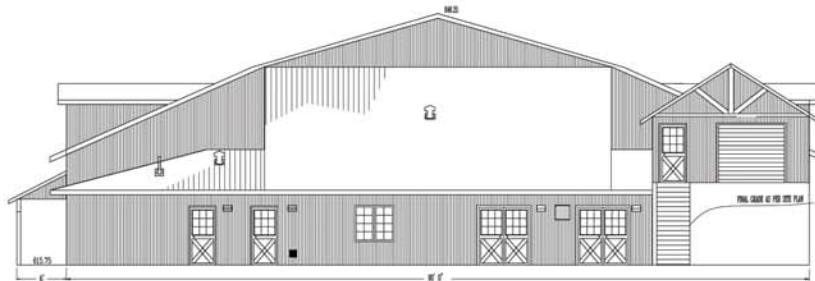


SOUTH ELEVATION
SCALE: 3/32" = 1'

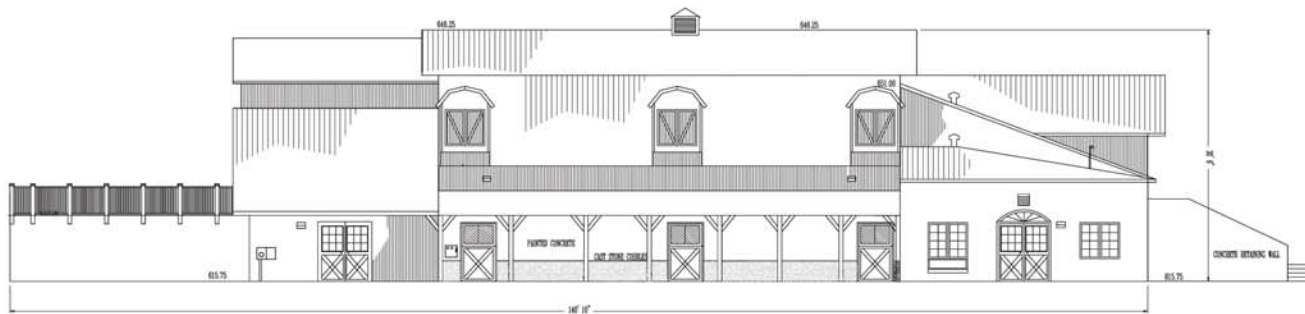

NORTH ELEVATION
SCALE: 3/32" = 1'




EAST ELEVATION
SCALE: 3/32" = 1'

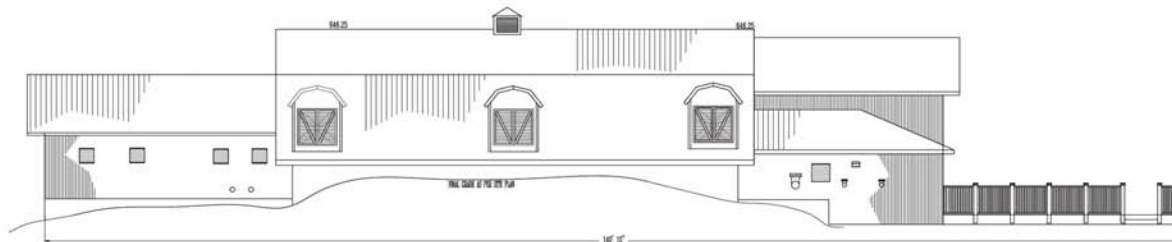

WEST ELEVATION
SCALE: 3/32" = 1'

DRAWING PREPARED BY: DELAWARE OPERATIONS

ARCHITECT OF RECORD - RESORT

 

ARCHITECT OF RECORD - RESIDENTIAL



ARCHITECT OF RECORD - SURVEY, PLANNING AND ENGINEERING



GOLF COURSE ARCHITECT



NATURAL RESOURCE MANAGEMENT PLAN

AUDUBON INTERNATIONAL

WATER AND WASTEWATER TREATMENT FACILITIES

DELAWARE OPERATIONS, INC.

ARCHITECT OF RECORD

SCALE: 3/32" = 1'

NOTES:

NO.	REVISION	DATE
1	MASTER DEVELOPMENT PLAN FOR SPECIAL USE PERMIT	03-10-07
2	MASTER DEVELOPMENT PLAN FOR SPECIAL USE PERMIT	03-08-08
3	REVISED MASTER DEVELOPMENT PLAN	09-18-08
4	MASTER DEVELOPMENT PLAN	04-03-09

KEY PLAN



SILO RIDGE RESORT COMMUNITY
AMENIA, NY

ROBERT A.M. STERN ARCHITECTS, LLP

480 WEST 34th STREET, NEW YORK, NY 10001
TEL: (212) 361-6100 • FAX: (212) 361-0366

HOBBS GROUND COUNTRY CLUB MANAGEMENT CO., LLC

340 RICE COUNTRY CLUB
P.O. BOX 88
AMENIA, NY 12501

WASTEWATER TREATMENT PLANT
ELEVATIONS

Project No. 04-003-008
Location 04-003-008
CAD File No. 3/32"=1'-0"
Drawing No.

U-3