




1 GOLF VILLA EAST ELEVATION
SCALE: 1/16"=1'-0"



4 VINEYARD COTTAGES ELEVATIONS
SCALE: 1/16"=1'-0"

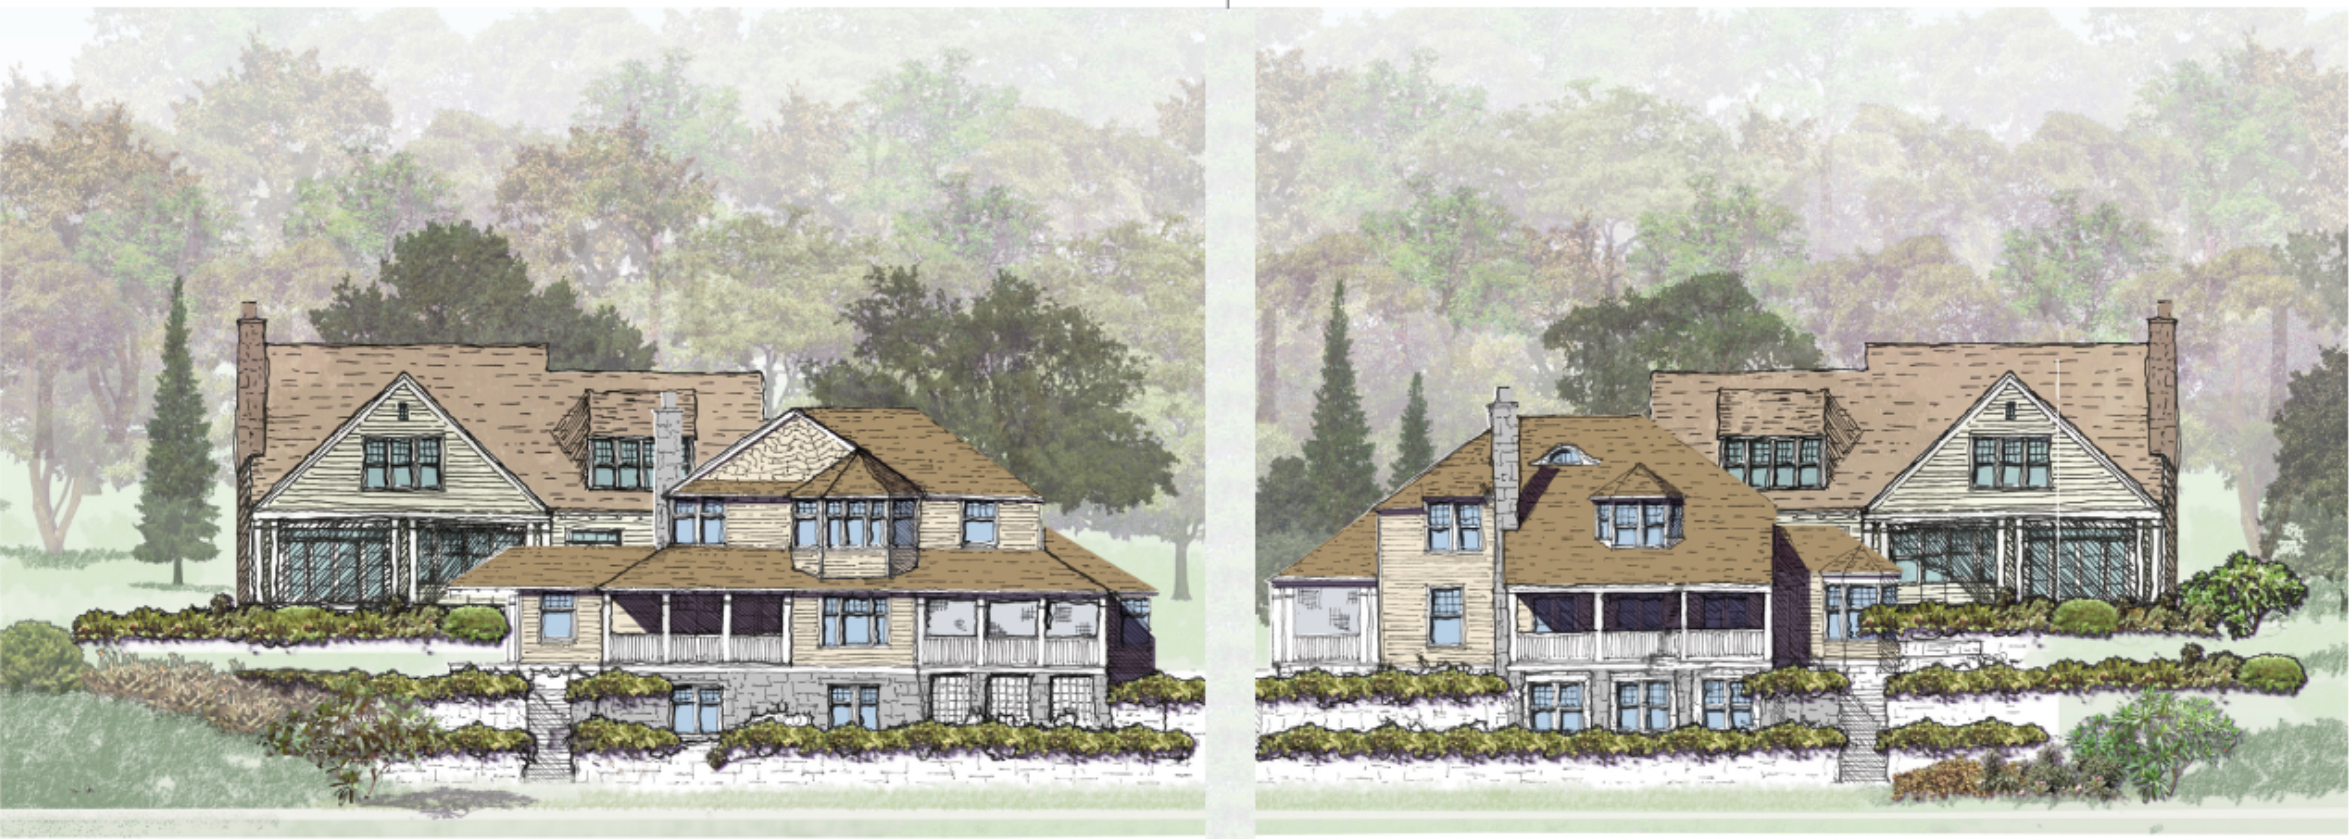

2 HILLSIDE ESTATE EAST ELEVATIONS
SCALE: 1/16"=1'-0"



3 HILLSIDE ESTATE EAST ELEVATIONS
SCALE: 1/16"=1'-0"



4 SITE MAP
SCALE: N.T.S.

ARCHITECT OF RECORD - RESORT



Jensen Fey
PHONE 425.216.0318 FAX 425.216.0329
7730 Leary Way, Redmond, WA 98052

ARCHITECT OF RECORD - RESIDENTIAL



MINNO & WASKO
ARCHITECTS AND PLANNERS

88 LAMBERT LANE, SUITE 101
LAMBERTVILLE, NJ 08839
TEL: (908) 997-9900
FAX: (908) 997-7302

SURVEY, PLANNING AND ENGINEERING



CHAZEN ENGINEERING, LAND SURVEYING & LANDSCAPE ARCHITECTURE CO., P.C.

Delaware County Office
200 E. State
Pottsville, PA 17876
TEL: (717) 261-1000
FAX: (717) 261-1001

Delaware County Office
100 E. State
Pottsville, PA 17876
TEL: (717) 261-1000
FAX: (717) 261-1001

Delaware County Office
100 E. State
Pottsville, PA 17876
TEL: (717) 261-1000
FAX: (717) 261-1001

Delaware County Office
100 E. State
Pottsville, PA 17876
TEL: (717) 261-1000
FAX: (717) 261-1001

GOLF COURSE ARCHITECT



ERNIE ELS DESIGN
1001 NEWPORT AVENUE, SUITE 110
LOS ANGELES, CA 90024

NATURAL RESOURCE MANAGEMENT PLAN
AUDUBON INTERNATIONAL
P.O. BOX 1208
CAPE, NC 27512

WATER AND WASTEWATER TREATMENT FACILITIES
DELAWARE OPERATIONS, INC
8-12 BOUTTE ST., SUITE 301
ORLANDO, FL 32801
TEL: (407) 412-8071

NOTES:

No.	ISSUE	DATE
4	MASTER DEVELOPMENT PLAN for SPECIAL USE PERMIT	03-30-09
3	MASTER DEVELOPMENT PLAN for SPECIAL USE PERMIT	01-09-09
2	RE-ISSUE MASTER DEVELOPMENT PLAN	09-16-08
1	MASTER DEVELOPMENT PLAN	04-03-08

KEY PLAN NOT FOR CONSTRUCTION

SILO RIDGE RESORT COMMUNITY
AMENIA, NY

ROBERT A.M. STERN ARCHITECTS, LLP
460 WEST 34th STREET, NEW YORK, NY 10001
TEL (212) 967-5100 - FAX (212) 967-5588

HIGHER GROUND COUNTRY CLUB MANAGEMENT CO., LLC
SILO RIDGE COUNTRY CLUB
P.O. BOX 86
AMENIA, NY 12501

ARCHITECTURAL ELEVATIONS

Project No. A06040	Date JANUARY 9, 2009
CAD File No.	Scale AS NOTED
Drawing No.	

A-4