




SEE SHEET SP3-B.2

SEE SHEET SP3-B.2

- EXISTING TOPOGRAPHIC LEGEND**
- EXISTING MAJOR CONTOUR
 - EXISTING MINOR CONTOUR
- PROPOSED GRADING LEGEND**
- PROPOSED MAJOR CONTOUR
 - PROPOSED MINOR CONTOUR
 - SWM PROPOSED DETENTION BASIN
 - PROPOSED LIMIT OF CLEARING
 - PROPOSED RETAINING WALL

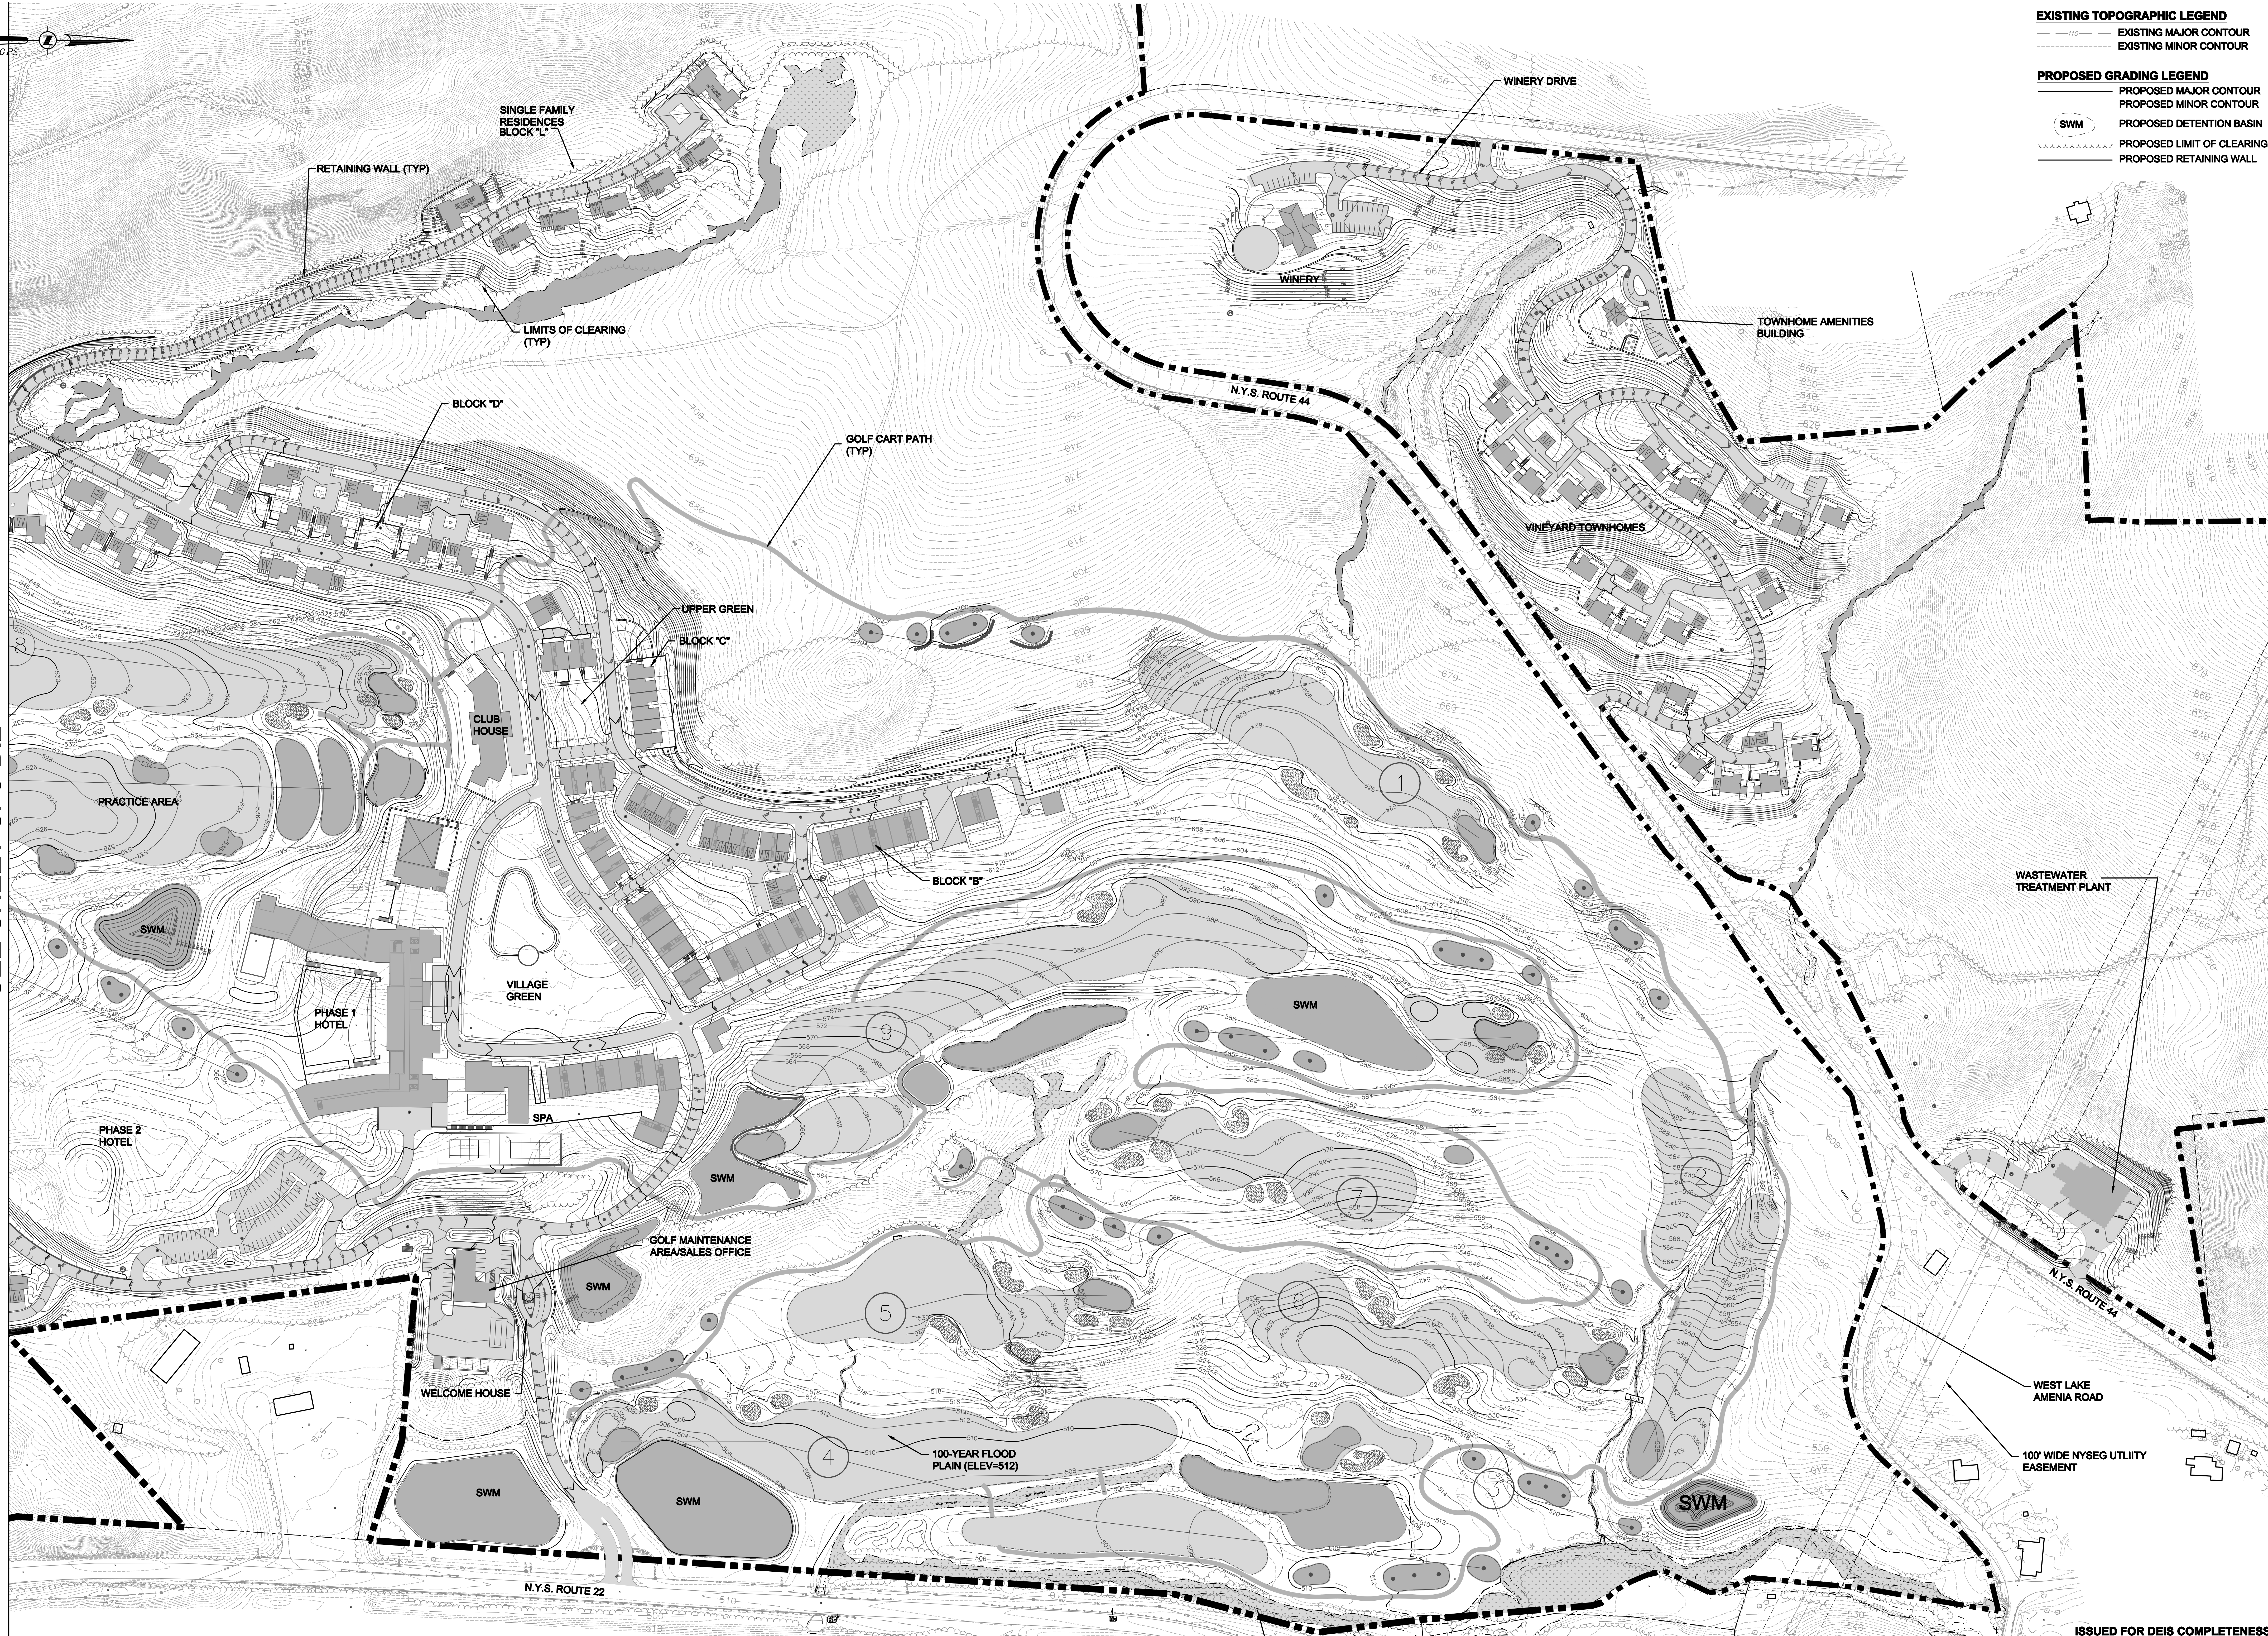


ISSUED FOR DEIS COMPLETENESS

Silo Ridge
Resort Community



ROBERT A.M.
STERN
ARCHITECTS

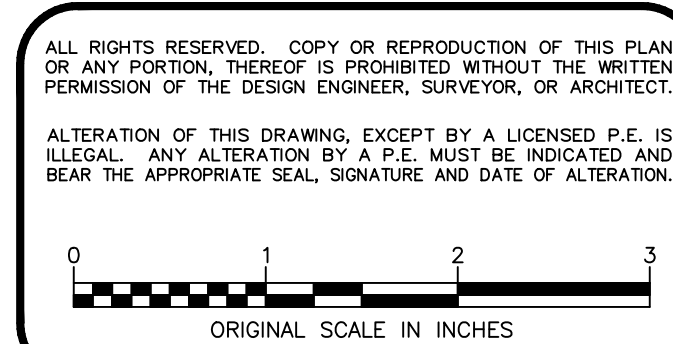

THE
Chazen
COMPANIES
Engineers/Surveyors
Planners
Environmental Scientists

CHAZEN ENGINEERING & LAND SURVEYING CO., P.C.

Dutchess County Office: 21 Fox Street, Poughkeepsie, New York 12601
Capital District Office: 115 West Street, Troy, New York 12180
Orange County Office: 100 Main Street, Newburgh, New York 12550
North County Office: 100 Main Street, Newburgh, New York 12550

rev.	date	description

SILO RIDGE RESORT COMMUNITY
TRADITIONAL NEIGHBORHOOD ALTERNATIVE
GRADING PLAN

TOWN OF AMENIA, DUTCHESS COUNTY, NEW YORK

Drawn: SMO
Checked: PIV/JAR
Date: 6/21/07
Scale: 1"=100'
Project No: 10454.02
Sheet No: SP3-B.1
5 of 9