


- GENERAL NOTES:**
1. ALL GOLF LANDSCAPE SHOWN FOR ILLUSTRATIVE PURPOSES ONLY. REFER TO CIVIL ENGINEER AND GOLF COURSE ARCHITECT'S PLANS FOR LAYOUT AND DESIGN.
 2. DRAWINGS ARE FOR DESIGN INTENT ONLY.
 3. STRUCTURAL DESIGN OF ALL WALLS/STAIRS AND OTHER HARDSCAPE ELEMENTS IS THE RESPONSIBILITY OF THE STRUCTURAL ENGINEER AND CIVIL ENGINEER.
 4. COORDINATE WITH LIGHTING CONSULTANT FOR BEGINNING ANY WORK.
 5. IRRIGATION PLANS SHALL BE PROVIDED BY CLIENT.
 6. SEE CIVIL ENGINEER'S DRAWINGS FOR ROAD, PARKING, AND TRAFFIC DESIGN.
 7. LANDSCAPE ARCHITECT'S LOT ENLIGHTENMENT PLANS FOR PLANTING DESIGN INTENT WITHIN RESIDENTIAL DEVELOPMENT AREAS.

GRADING AND DRAINAGE DISCLAIMER:

GRADING AND DRAINAGE INFORMATION SHOWN IS FOR REFERENCE ONLY. SEE CIVIL DRAWING FOR COMPLETE DRAINAGE AND GRADING PLANS, WALL HEIGHTS, FINISH GRADES AND DRAIN LOCATIONS.

LEGEND

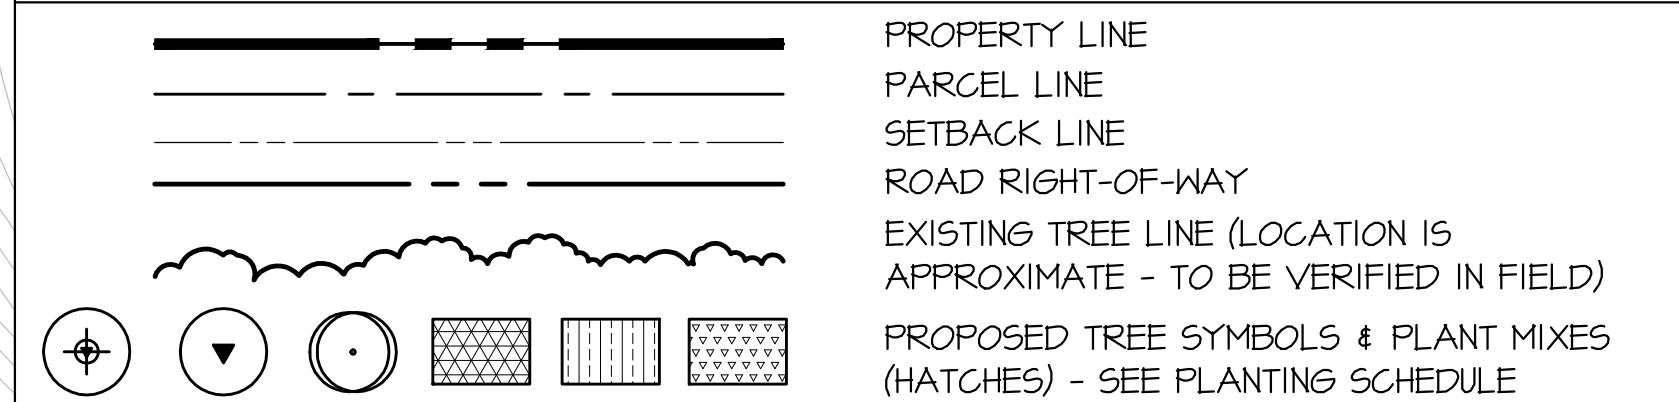

ABBREVIATIONS:

ABBREVIATIONS

GFTE = FINISHED FLOOR ELEVATION	S.C.D. = SEE CIVIL ENGINEER'S DRAWINGS
LFTE = LIVING FLOOR ELEVATION	S.W.M. = STORM WATER MANAGEMENT
WFOE = WALK-OUT FINISHED FLOOR ELEVATION	TYP. = TYPICAL
N/C = NOT IN CONTRACT	
NYDEC = NEW YORK DEPARTMENT OF ENVIRONMENTAL CONSERVATION	
NYS = NEW YORK STATE	
S.A.D. = SEE ARCHITECTURAL DRAWINGS	

R E V I S I O N S		
NO.	DATE	ISSUE

PLANTING PLAN TITLE 2

PROJECT #:
12-507
DRAWN BY:
LZ
CHECKED BY:
SEB
DRAWING NO:
L3.02