



- 1 METAL LOW STANDING SEAM ROOF
- 2 WOOD SHINGLE ROOF
- 3 HEAVY TIMBER
- 4 STONE
- 5 WOOD SIDING
- 6 WOOD TRIM
- 7 INSULATED WOOD/METAL KINGS
- 8 WOOD/METAL/GLASS DOORS
- 9 BOARD AND BATTEN SIDING
- 10 BRICK
- 11 WOOD/METAL RAILING
- 12 LOUVERED WINDOW
- 13 SLATE ROOF
- 14 STUCCO
- 15 WOOD SHINGLE SIDING
- 16 COMPOSITE SIDING
- 17 METAL

HART | HOWERTON
10 East 40th Street New York, NY 10016
Tel: 212 683 5631 Fax: 212 481 3768
E-mail: NY@harthowerton.com

**SILCO RIDGE
PHASE 1 SITE PLAN SUBMISSION**

Amenia, New York
Dutchess County


DATE 3/03/2014		ISSUE PH.1 SITE PLAN	
-------------------------------------	--	---	--

R E V I S I O N S	
DATE	ISSUE



AMENITY BUILDING ELEVATIONS

PROJECT # :	2-507
DRAWN BY :	D
CHECKED BY :	VALUE

A3.01

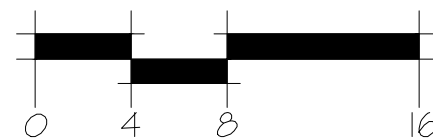
$$U\mathcal{Q}^n = U \cdot \mathcal{Q}^n$$

CLUBHOUSE ELEVATIONS

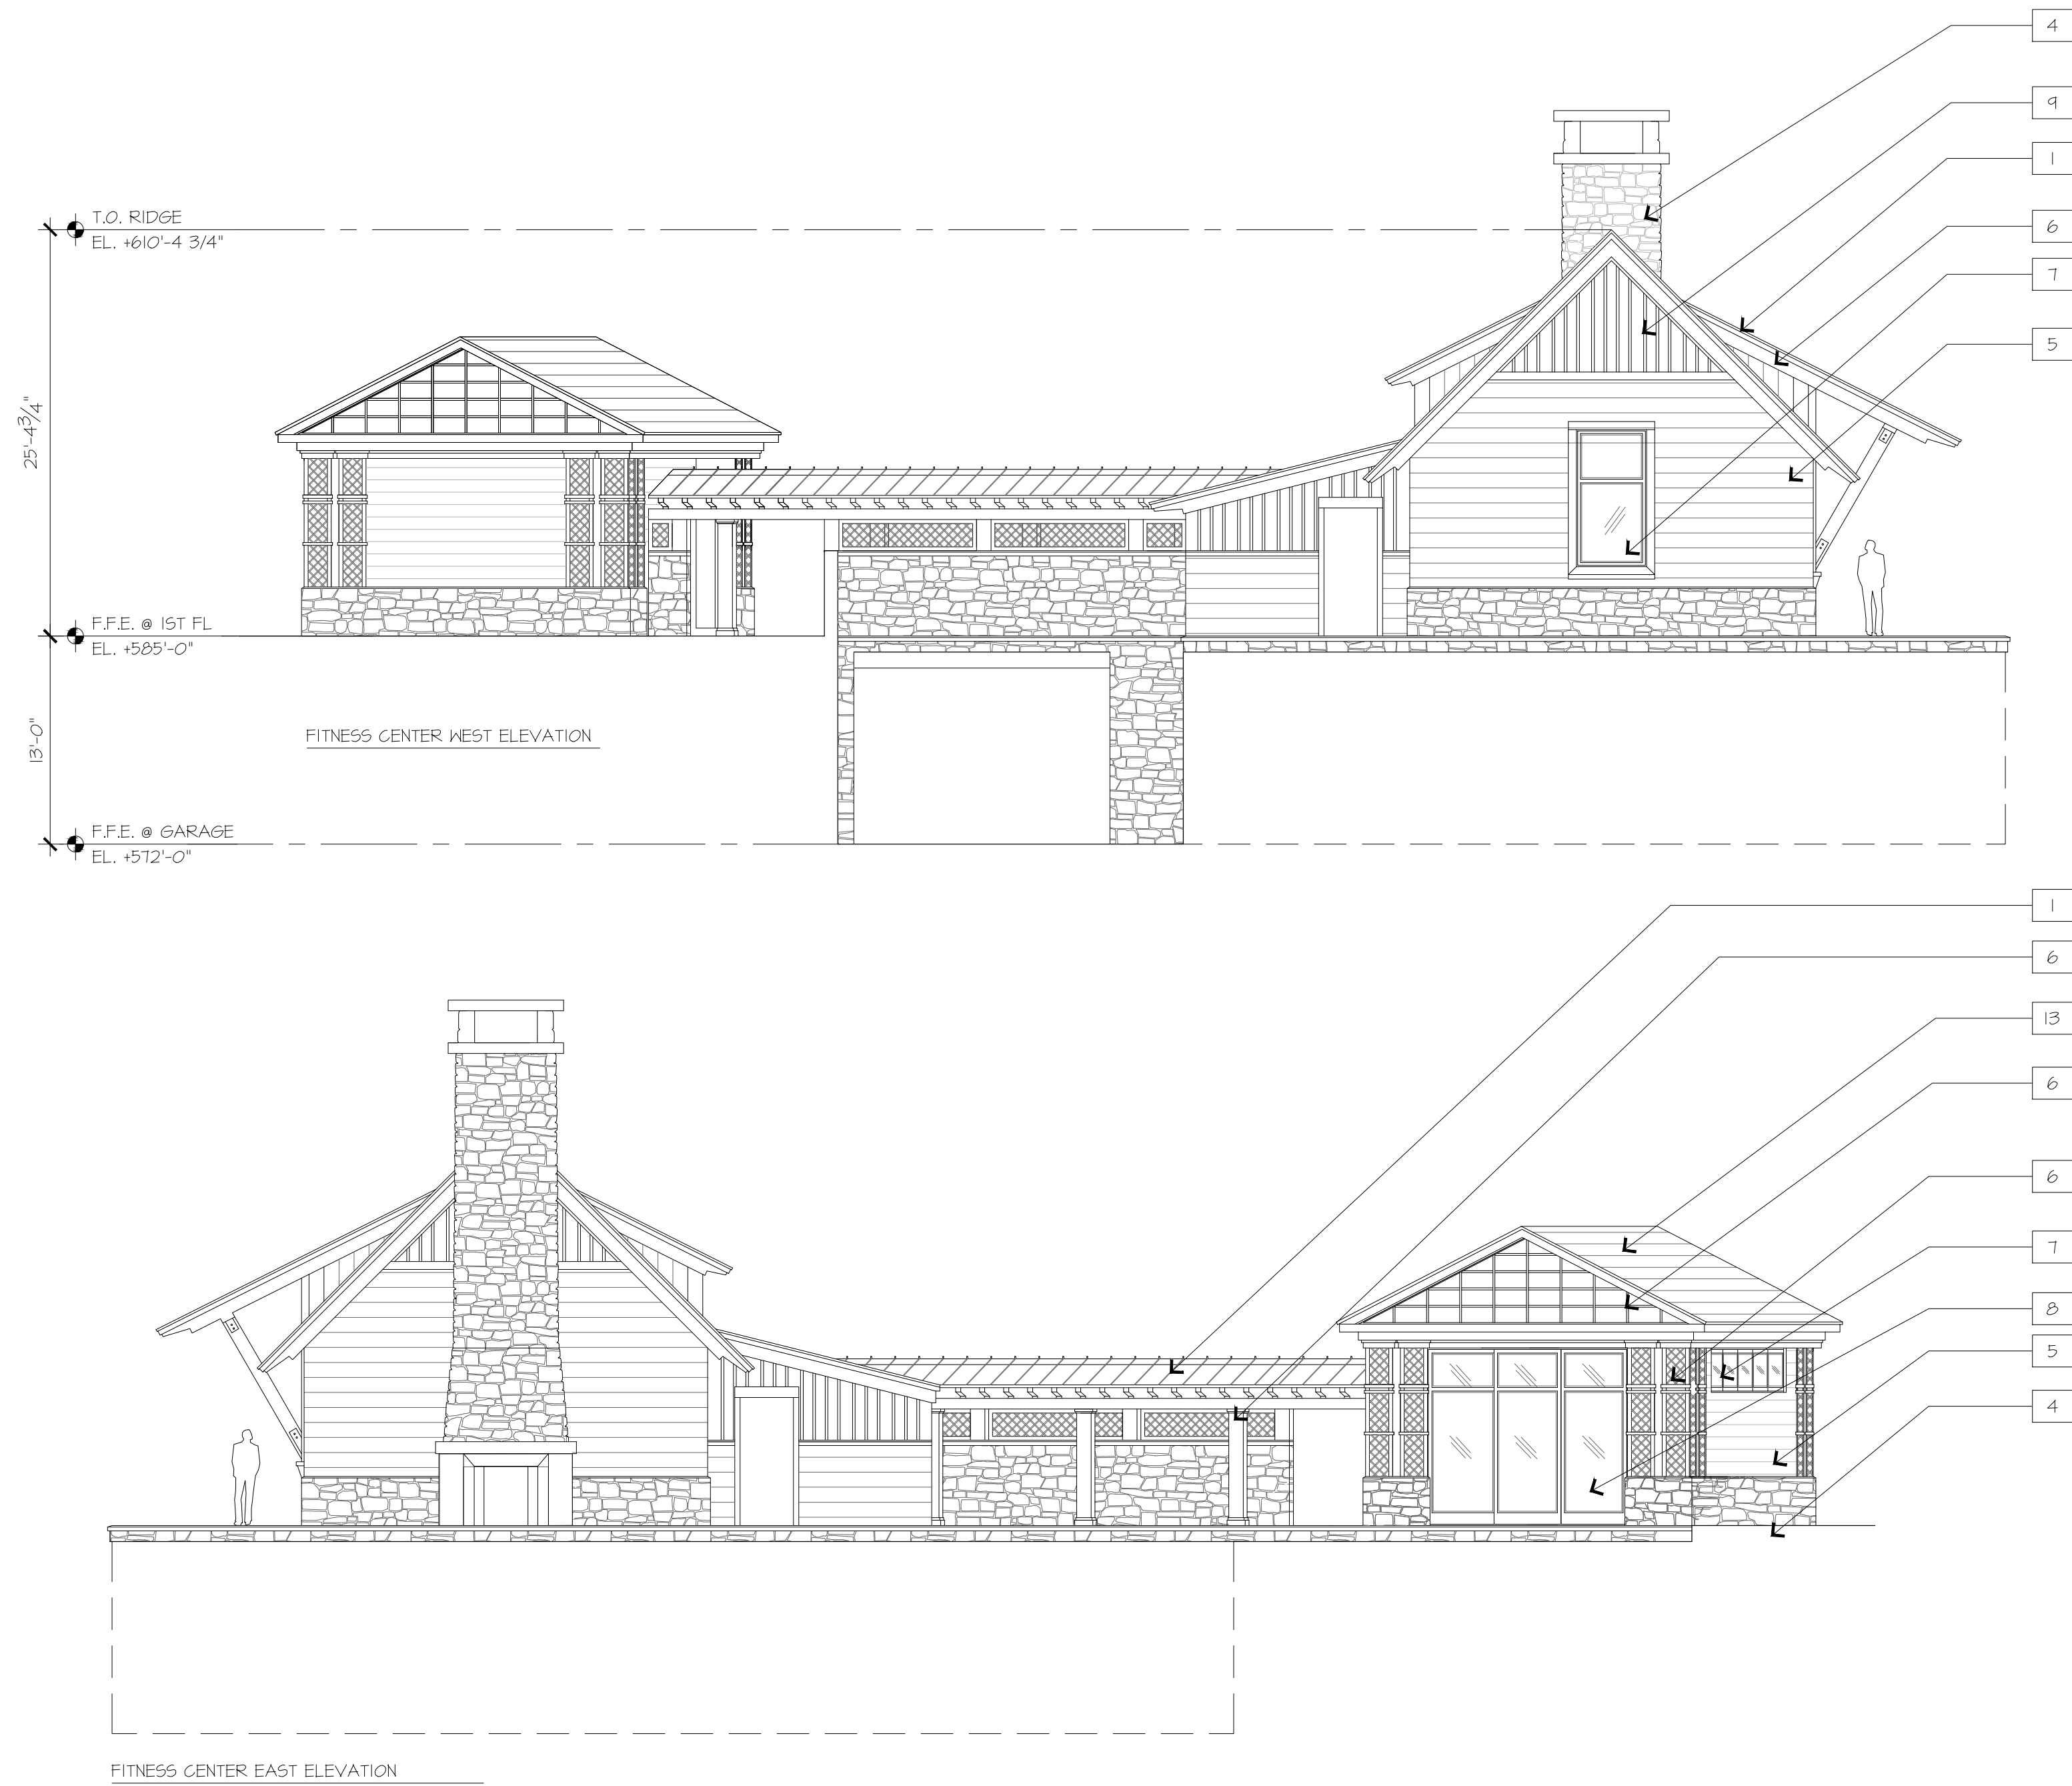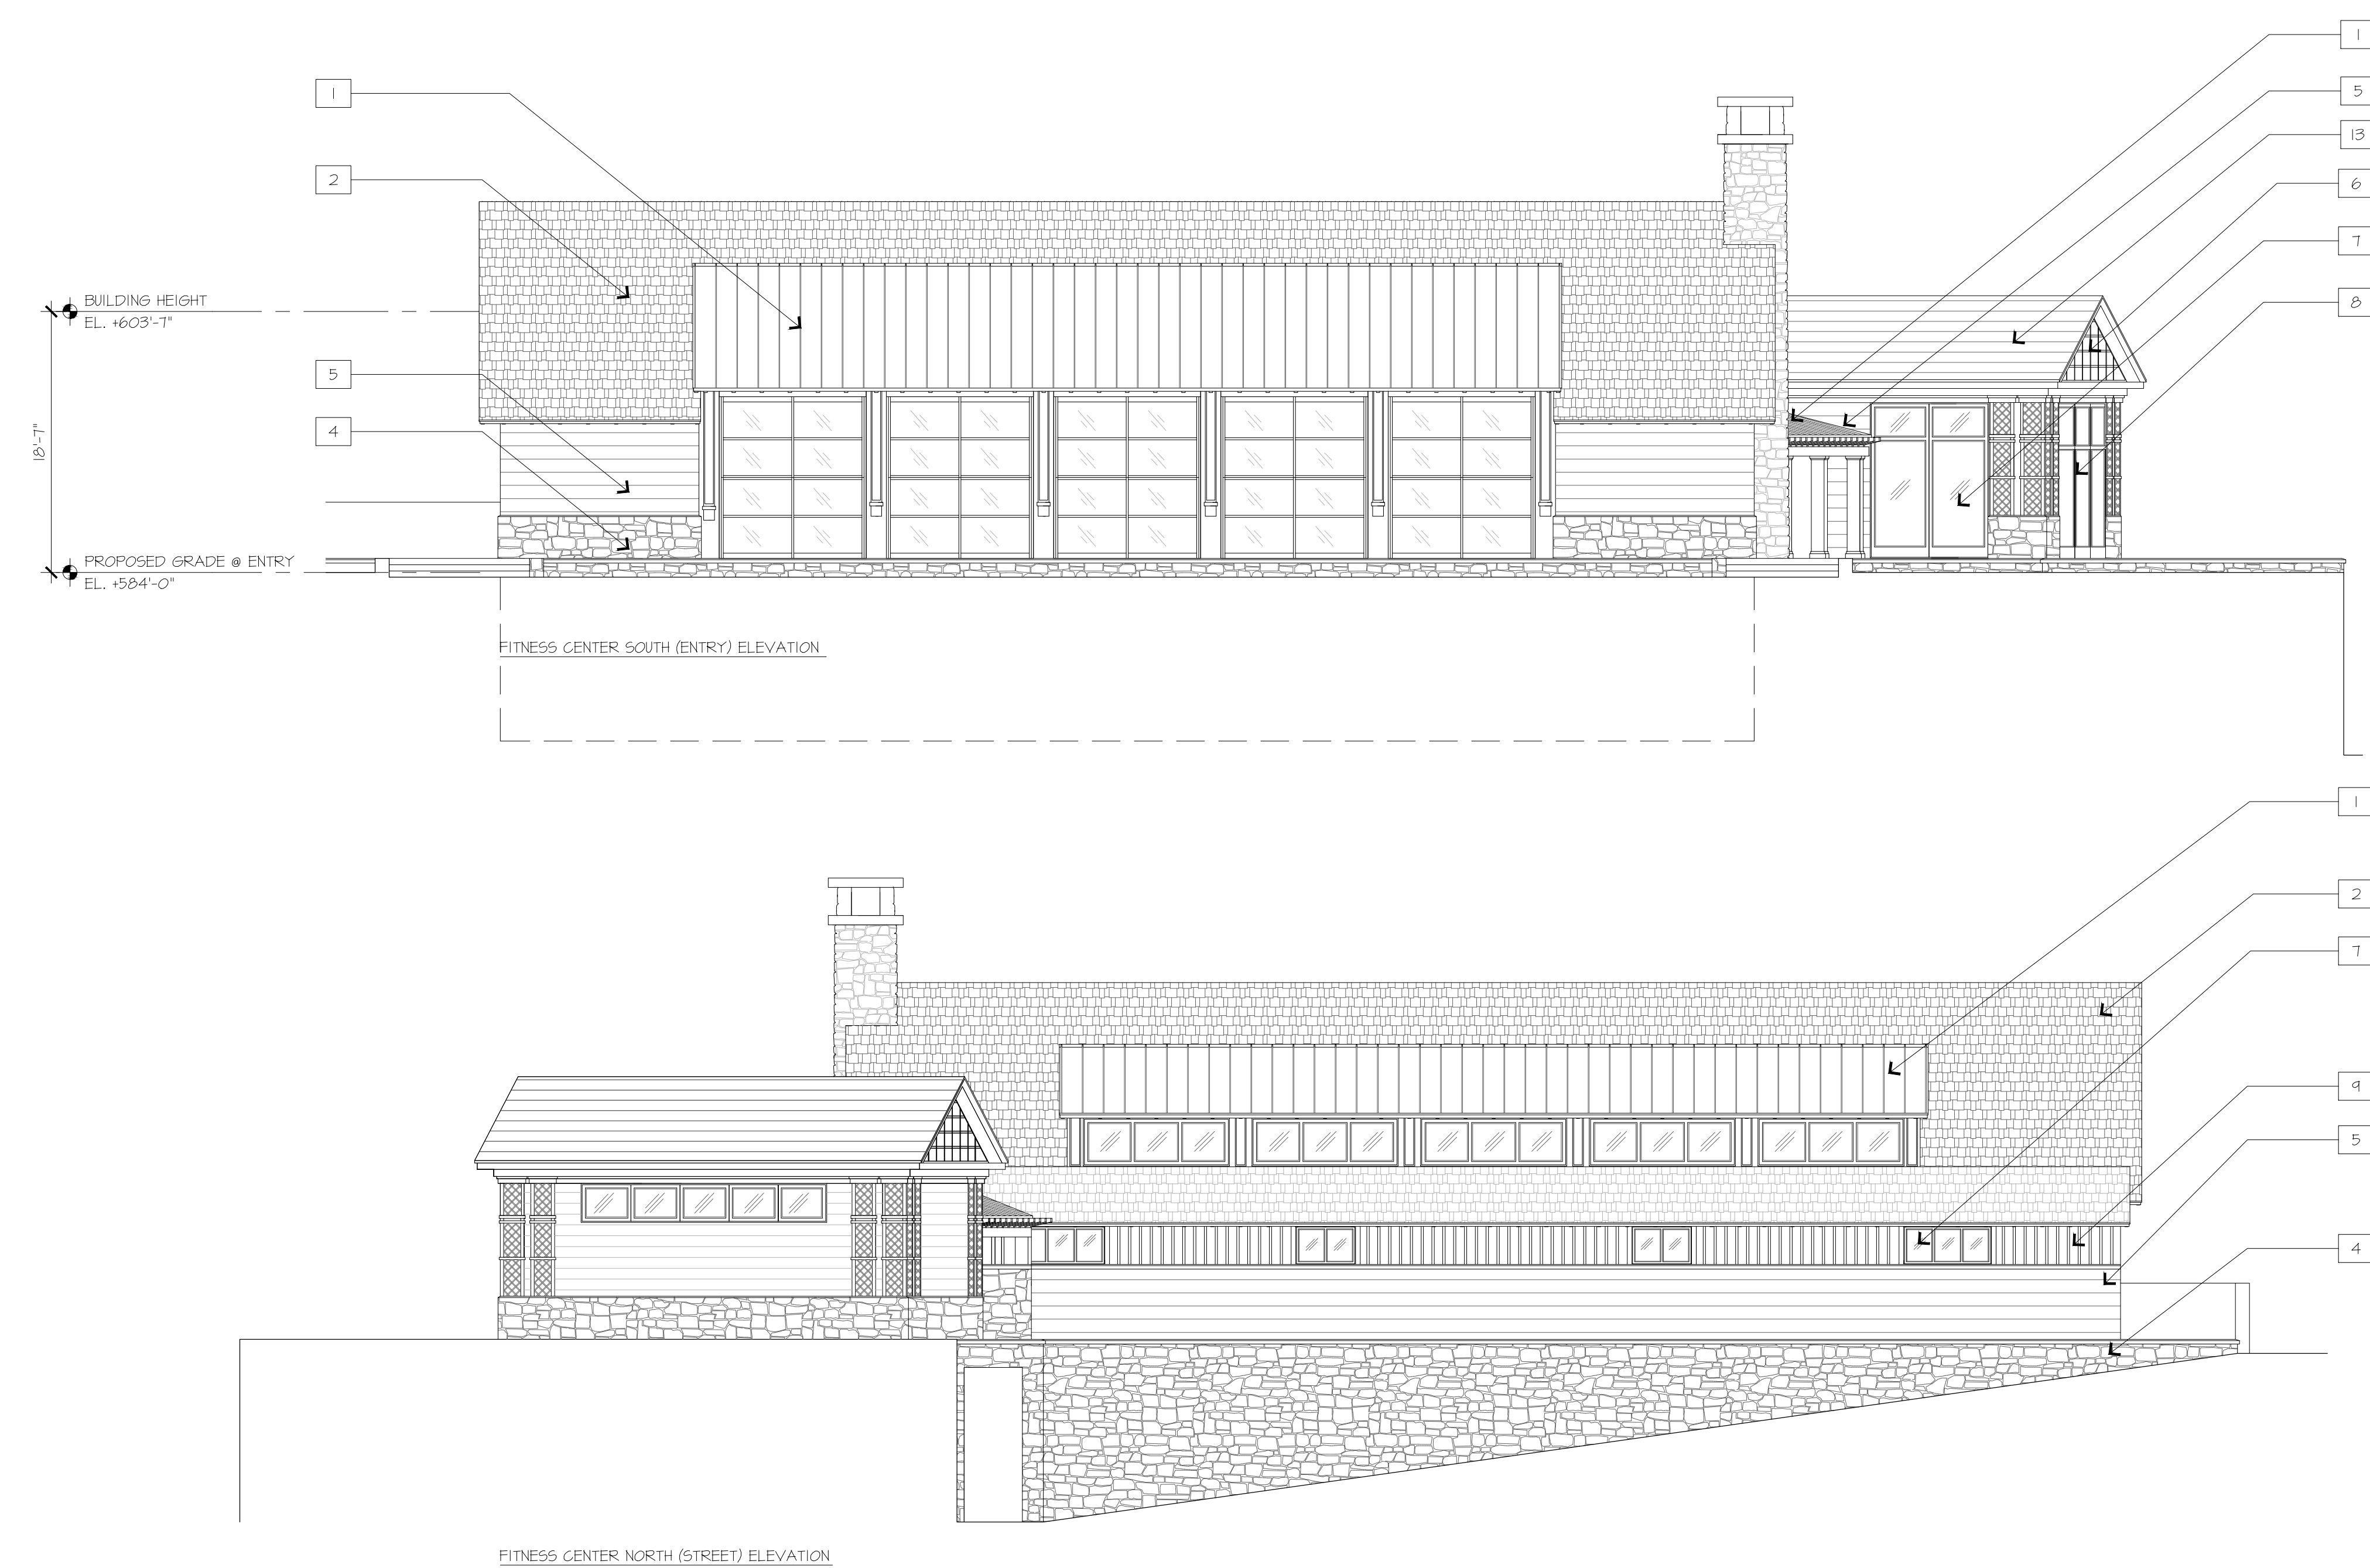

2 | FITNESS CENTER ELEVATIONS

Carl Pearson, H:\2012\12-507 Arrow Inn and Cottages\4.0 CAD\Sheetfiles\Sheet Set\A3.01 Amerivity Building Elevations.dwg - Page Setup: test, H10.ctb, Plot Scale: 1:1, \\\H10-PRINT\Canon iR2200-3300 PCL5e