




SITE PLAN - SOUTH LAWN

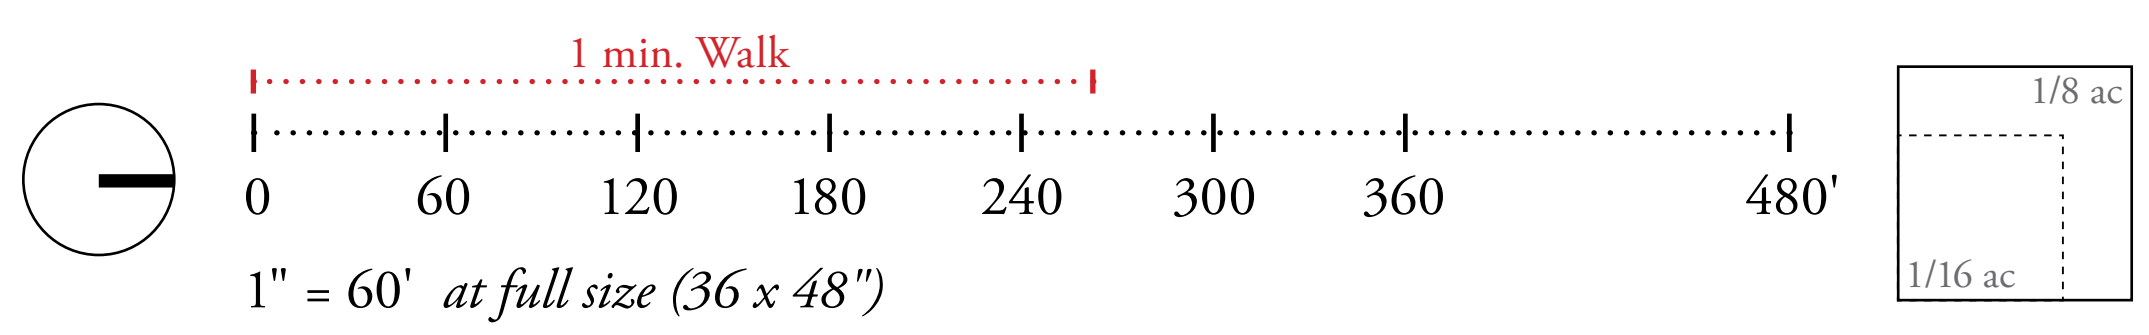

OWNER:
 Silo Ridge Ventures, LLC
 5021 Route 44
 Amenia, New York 12501
 845.373.8020

ARCHITECTS, PLANNERS, LANDSCAPE ARCHITECTS:
 HART | HOWERTON
 10 East 40th Street New York, NY 10016
 Tel: 212 683 5631 Fax: 212 481 3768
 Email: NY@hart-howerton.com

GOLF COURSE DESIGNERS:
FAZIO
 DESIGN
 401 N. Main St., Ste. 400
 Hendersonville, North Carolina 28792
 828.693.0852 • FAX 828.693.0071

ENVIRONMENTAL PLANNING & CIVIL ENGINEERING:
VHB
Engineering, Surveying & Landscape Architecture, PC
 Planning
 Transportation
 Land Development
 Environmental Services
 50 Main Street, Suite 360
 White Plains, New York 10606
 914.467.6600 • FAX 914.761.3759

WASTEWATER AND WATER DESIGN:
CEDARWOOD ENGINEERING SERVICES, PLLC
 CIVIL & ENVIRONMENTAL ENGINEERING
 8-12 Dietz St., Suite 303
 Oneonta, NY 607.432.3073
 248 Main St., PO Box 203
 North Creek, NY 518.251.5160

PROJECT SURVEYOR:
 Kirk K. Horton, Land Surveyor
 NYS License No. 049954
 9 Broadway
 Amenia, New York 12501
 845.373.7809

KEY MAP:

No.	Revision	Date	Appr.
2	PER TOWN COMMENTS	1/8/15	
1	PER TOWN COMMENTS	6/19/14	

Designed by: _____ Drawn by: _____ Checked by: _____
 CDD checked by: _____ Approved by: _____
 Date: _____ Date: March 3, 2014

Project Title:
 Silo Ridge
 Resort Community
 Master Development Plan
 4651 Route 22
 Amenia, New York

Issue for:
 Amended Special Use Permit/
 Master Development Plan
 Approval
 Not Issued for Construction

Drawing Title:
 SITE PLAN -
 SOUTH LAWN

Drawing Number:
 SP-7

Sheet _____ of _____
 Project Number _____