


Sheet: Temporary, February 10, 2015 10:47:54 PM, CLASSIFIED Friday, February 13, 2015 11:18:19 AM, Rosemary, David

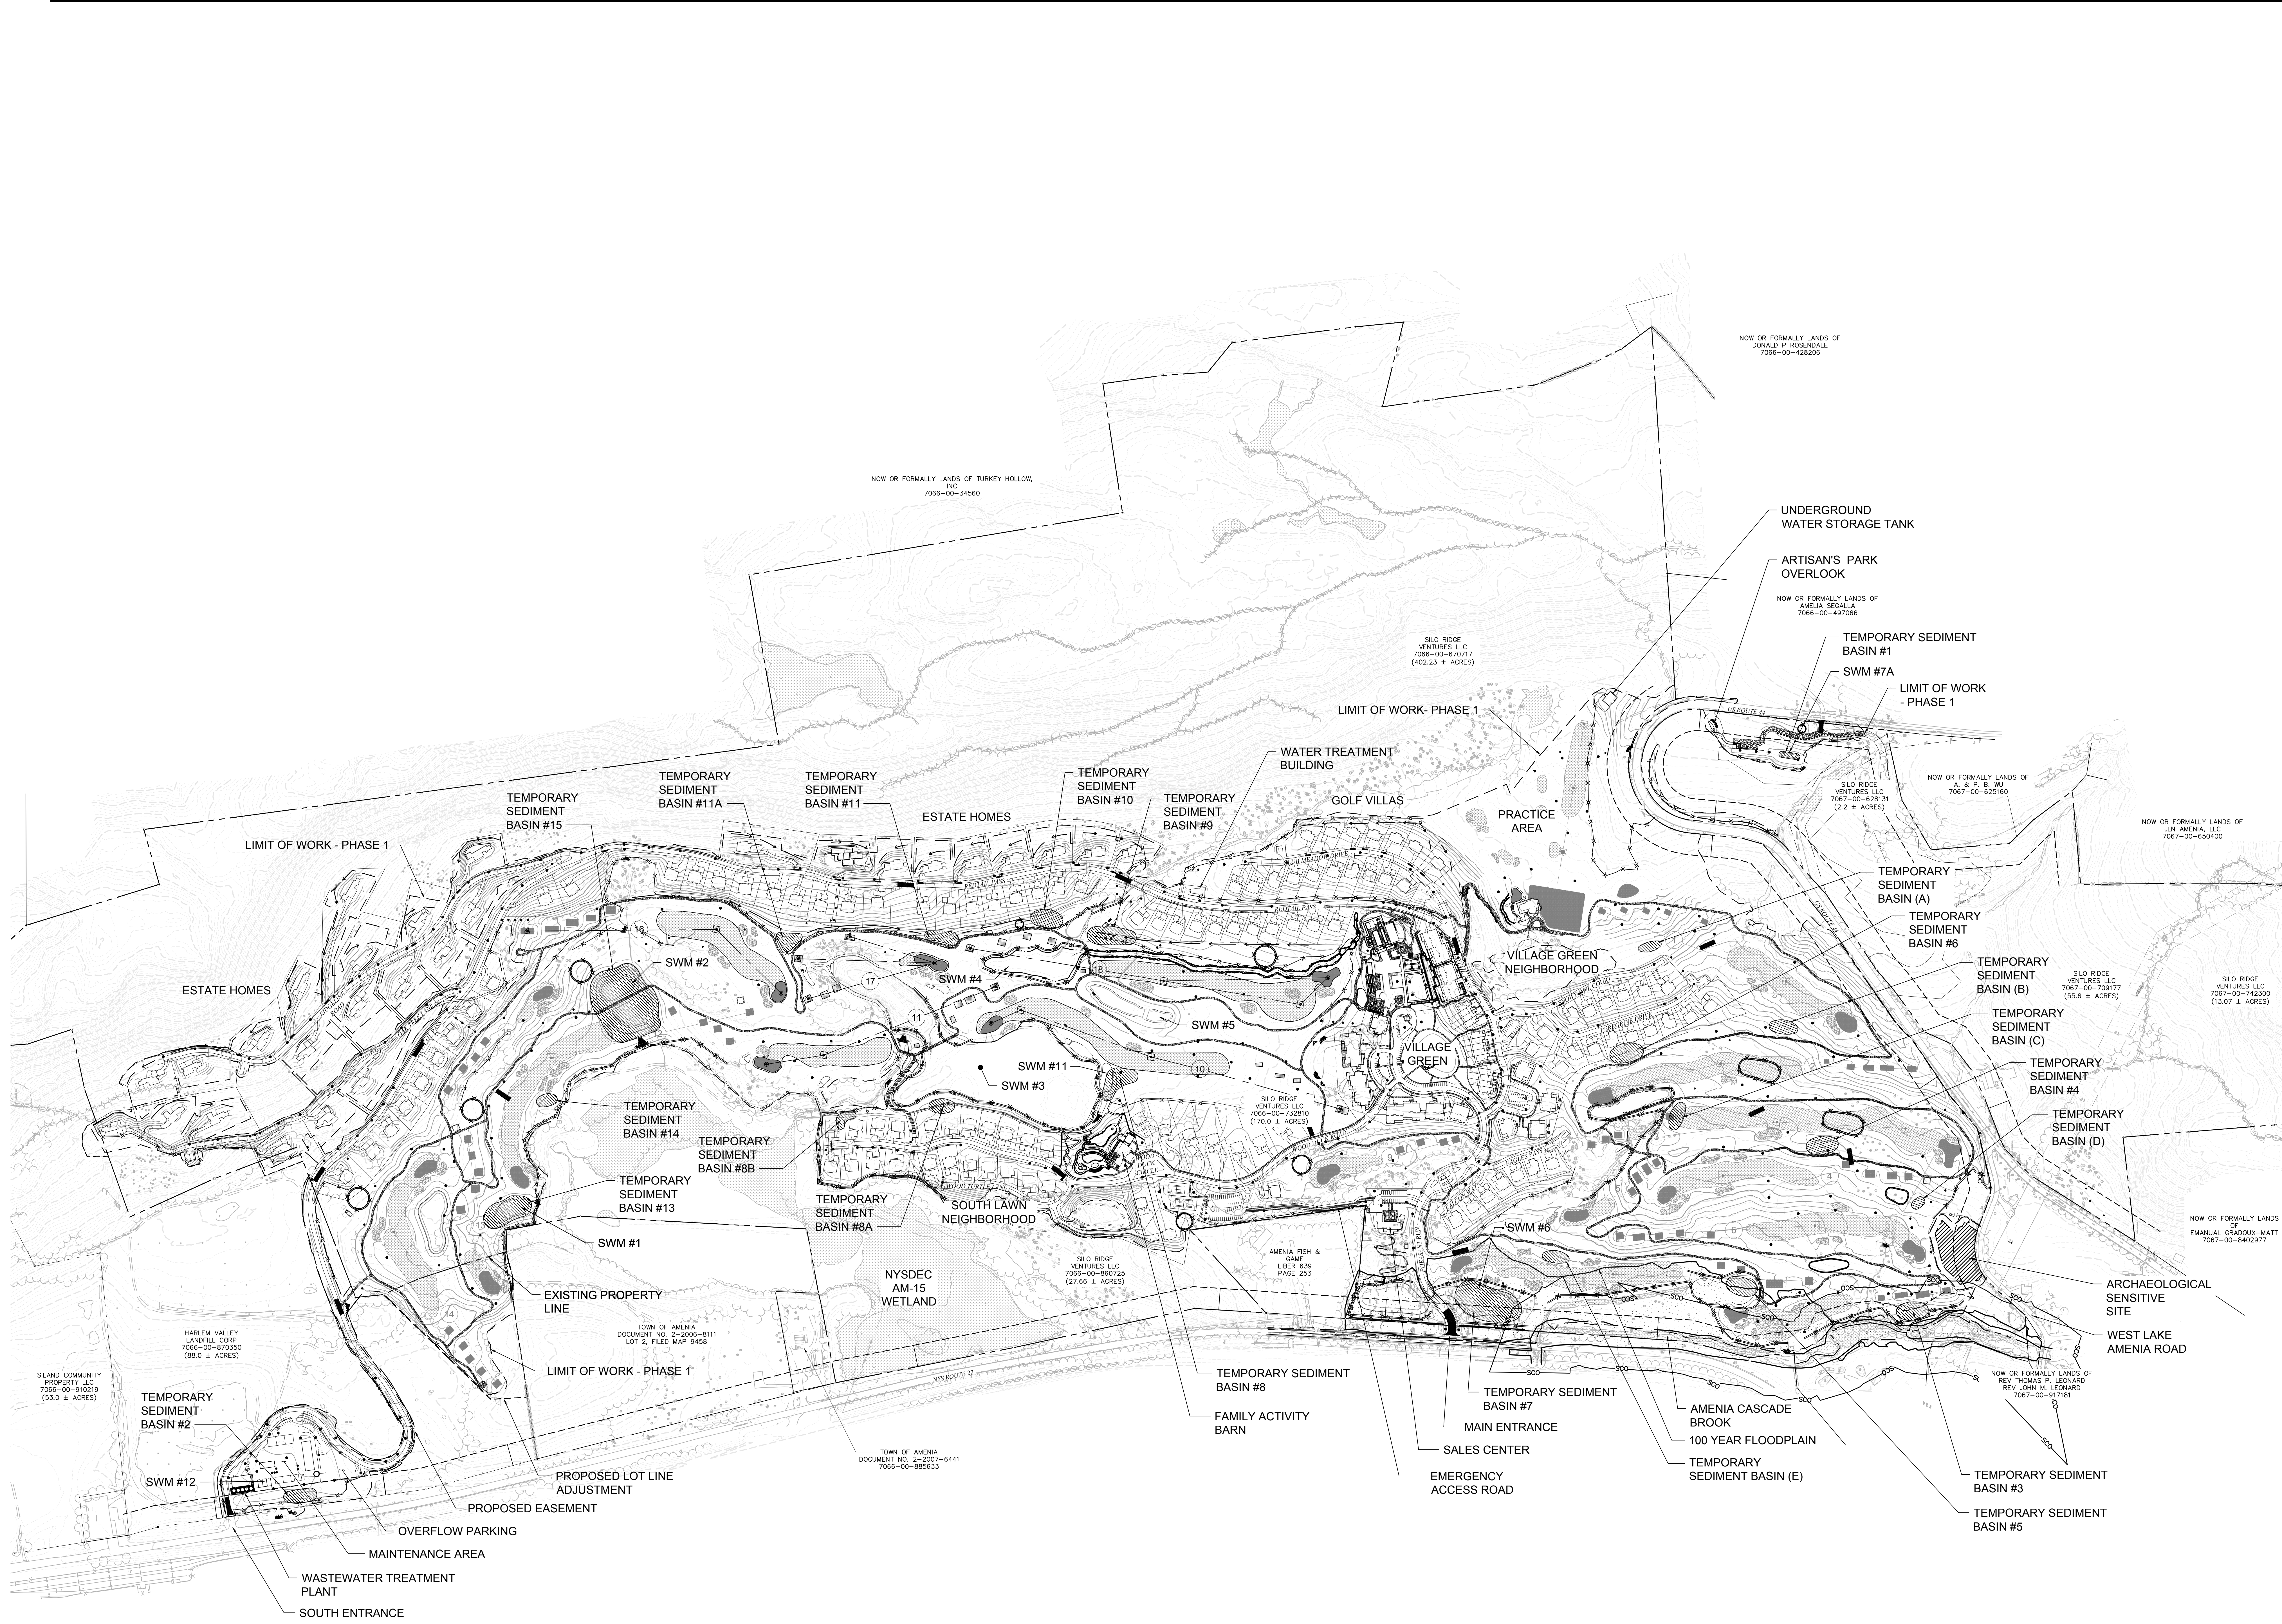

OWNER:
 Silo Ridge Ventures, LLC
 5021 Route 44
 Amenia, New York 12501
 845.373.8020

ARCHITECTS, PLANNERS, LANDSCAPE ARCHITECTS:
 HART | HOWERTON
 10 East 40th Street New York, NY 10016
 Tel: 212.683.5631 Fax: 212.481.3768
 E-mail: NY@hart-howerton.com

GOLF COURSE DESIGNERS:
FAZIO DESIGN
 401 N. Main St., Ste. 400
 Hendersonville, North Carolina 28792
 828.693.0052 • FAX 828.693.0071

ENVIRONMENTAL PLANNING & CIVIL ENGINEERING:
VHB
Engineering, Surveying & Landscape Architecture, PC
 Planning
 Transportation
 Land Development
 Environmental Services
 50 Main Street, Suite 360
 White Plains, New York 10606
 914.467.6600 • FAX 914.761.3759

WASTEWATER AND WATER DESIGN:
CEDARWOOD ENGINEERING SERVICES, PLLC
 CIVIL & ENVIRONMENTAL ENGINEERING
 8-12 Dues St., Suite 303
 Oneonta, NY 14857-2307
 248 Main St., PO Box 203
 North Creek, NY 518.251.5160

PROJECT SURVEYOR:
Kirk K. Horton, Land Surveyor
 NYS License No. 049954
 9 Broadway
 Amenia, New York 12501
 845.373.7809

KEY MAP:
 N

 250 0 250 500
 SCALE IN FEET

3	PER TOWN COMMENTS	1/8/15	ADD
2	PER TOWN COMMENTS	8/17/14	ADD
1	PER TOWN COMMENTS	6/19/14	ADD
	Revision	Date	Prepared


Designed by **JC** Drawn by **CMG** Checked by **MWJ**
 CAD checked by **MB** Approved by **ACD**
 Date: As Shown Date: March 3, 2014
 Project Title

Silo Ridge Resort Community
 4651 Route 22, Town of Amenia
 Dutchess County, New York
 Issued for
Site Plan - Phase 1


Not Issued for Construction
 Preview Title

Overall Temporary Sediment Basin Plan


Drawing Number
C12.12
 Sheet of
 Project Number
 29011.00
 29011.00-PI_1.DWG

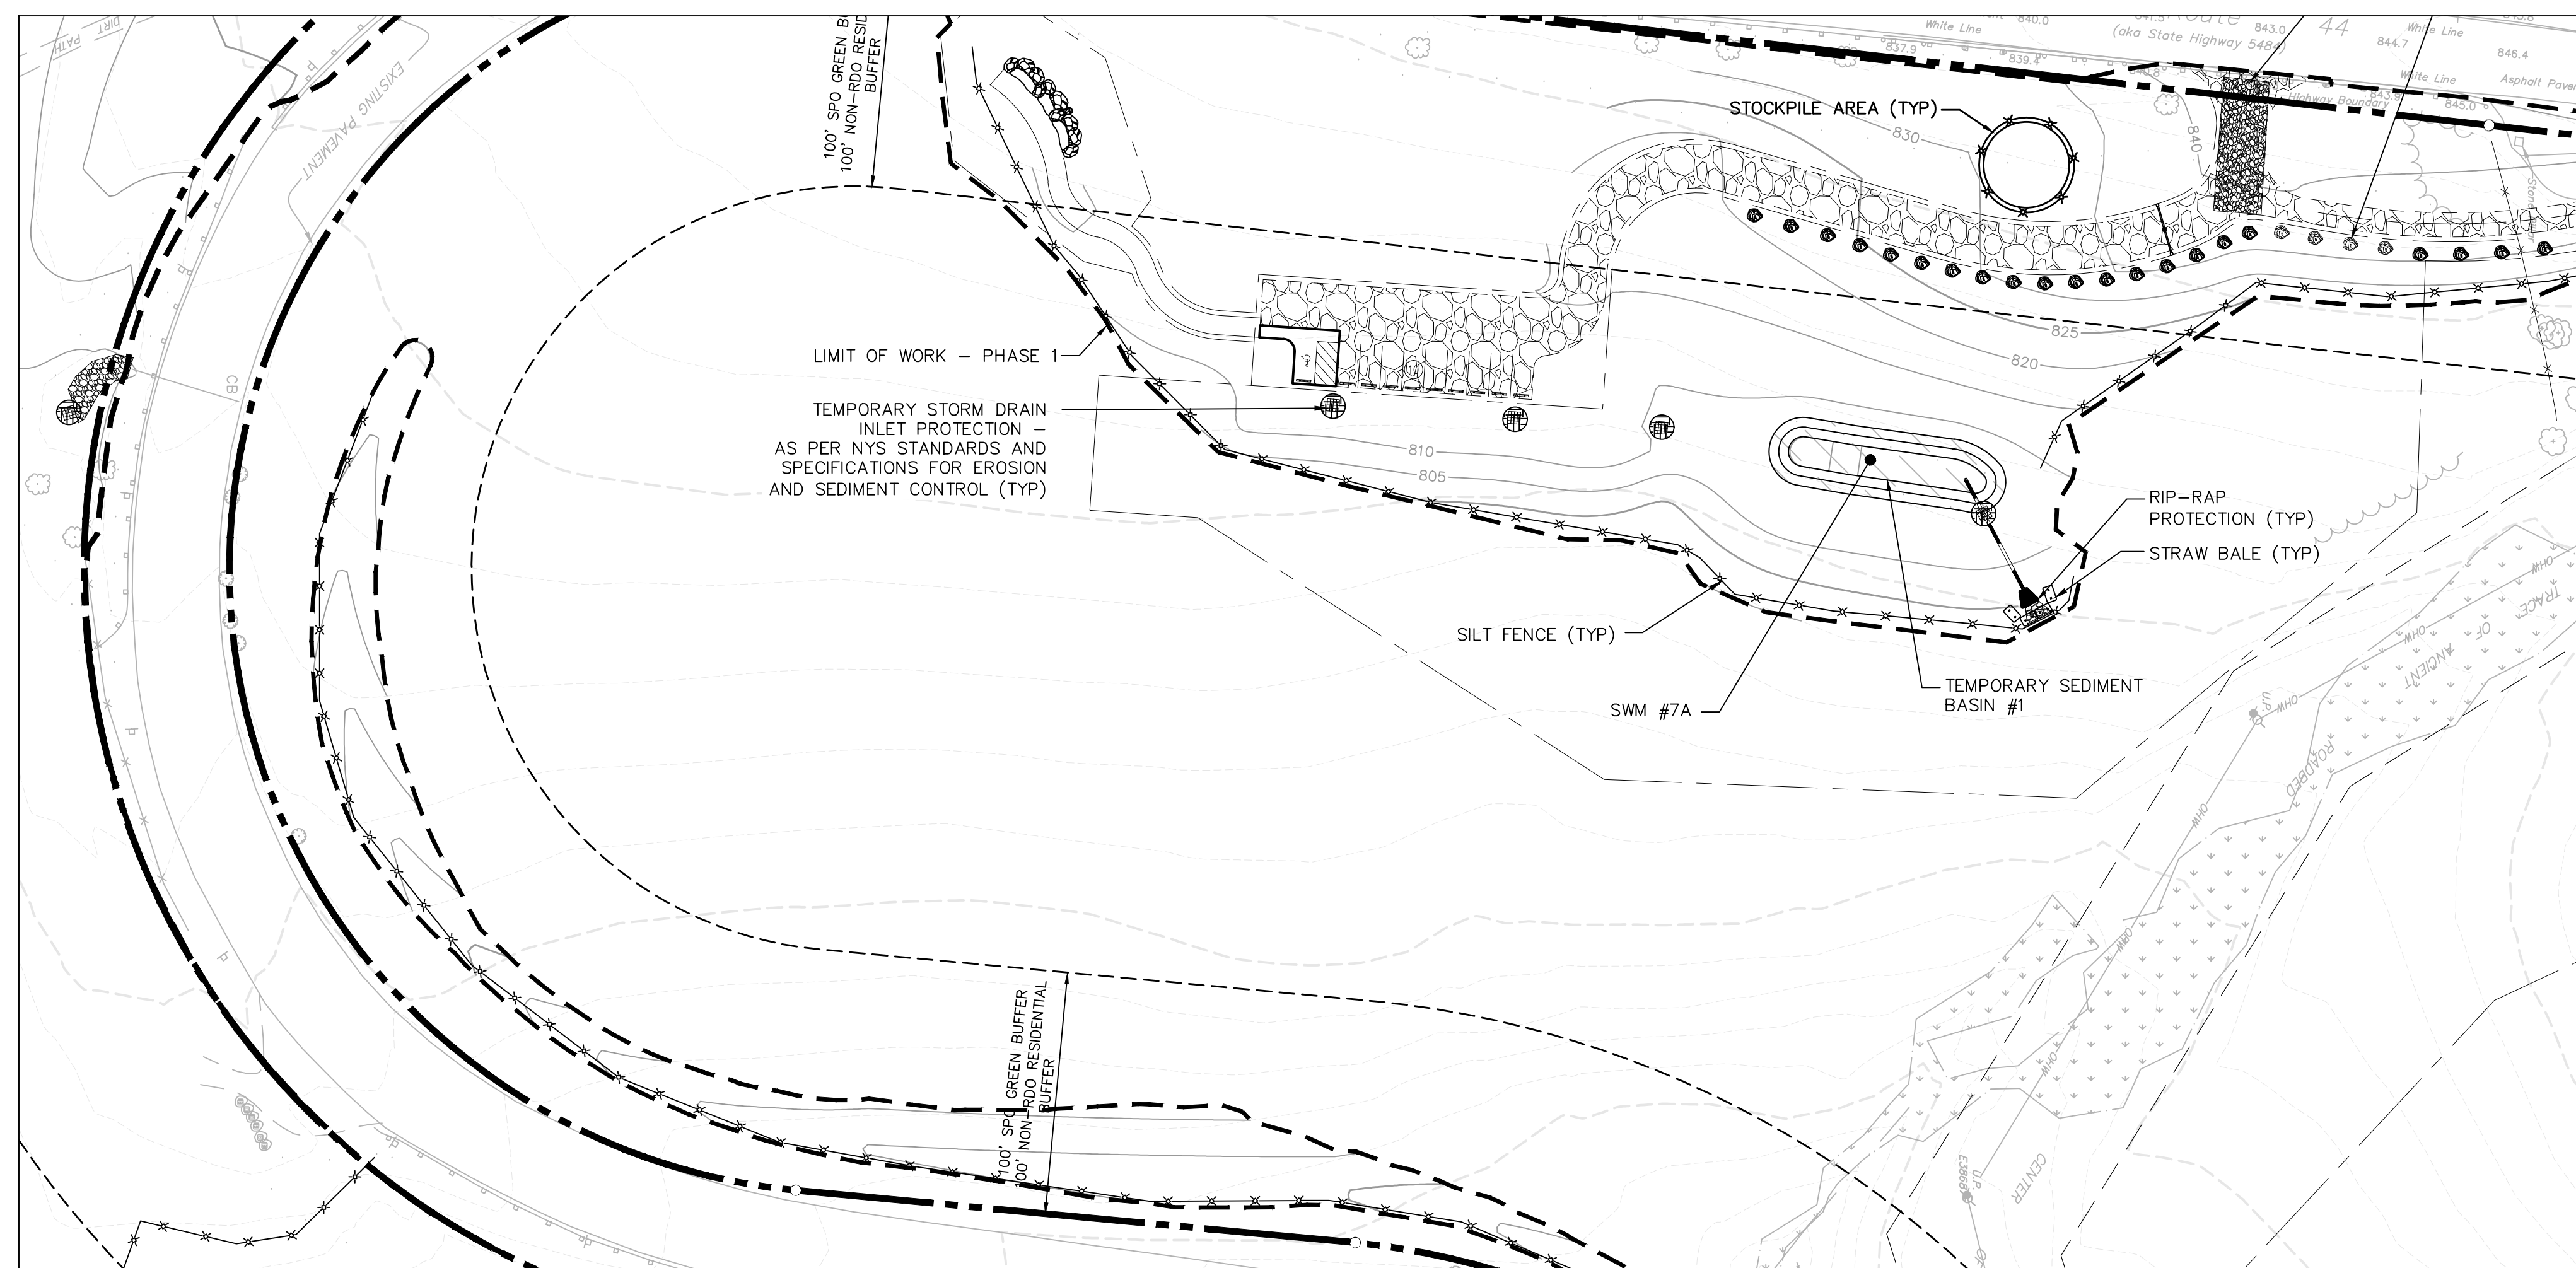


TEMPORARY SEDIMENT BASIN 1

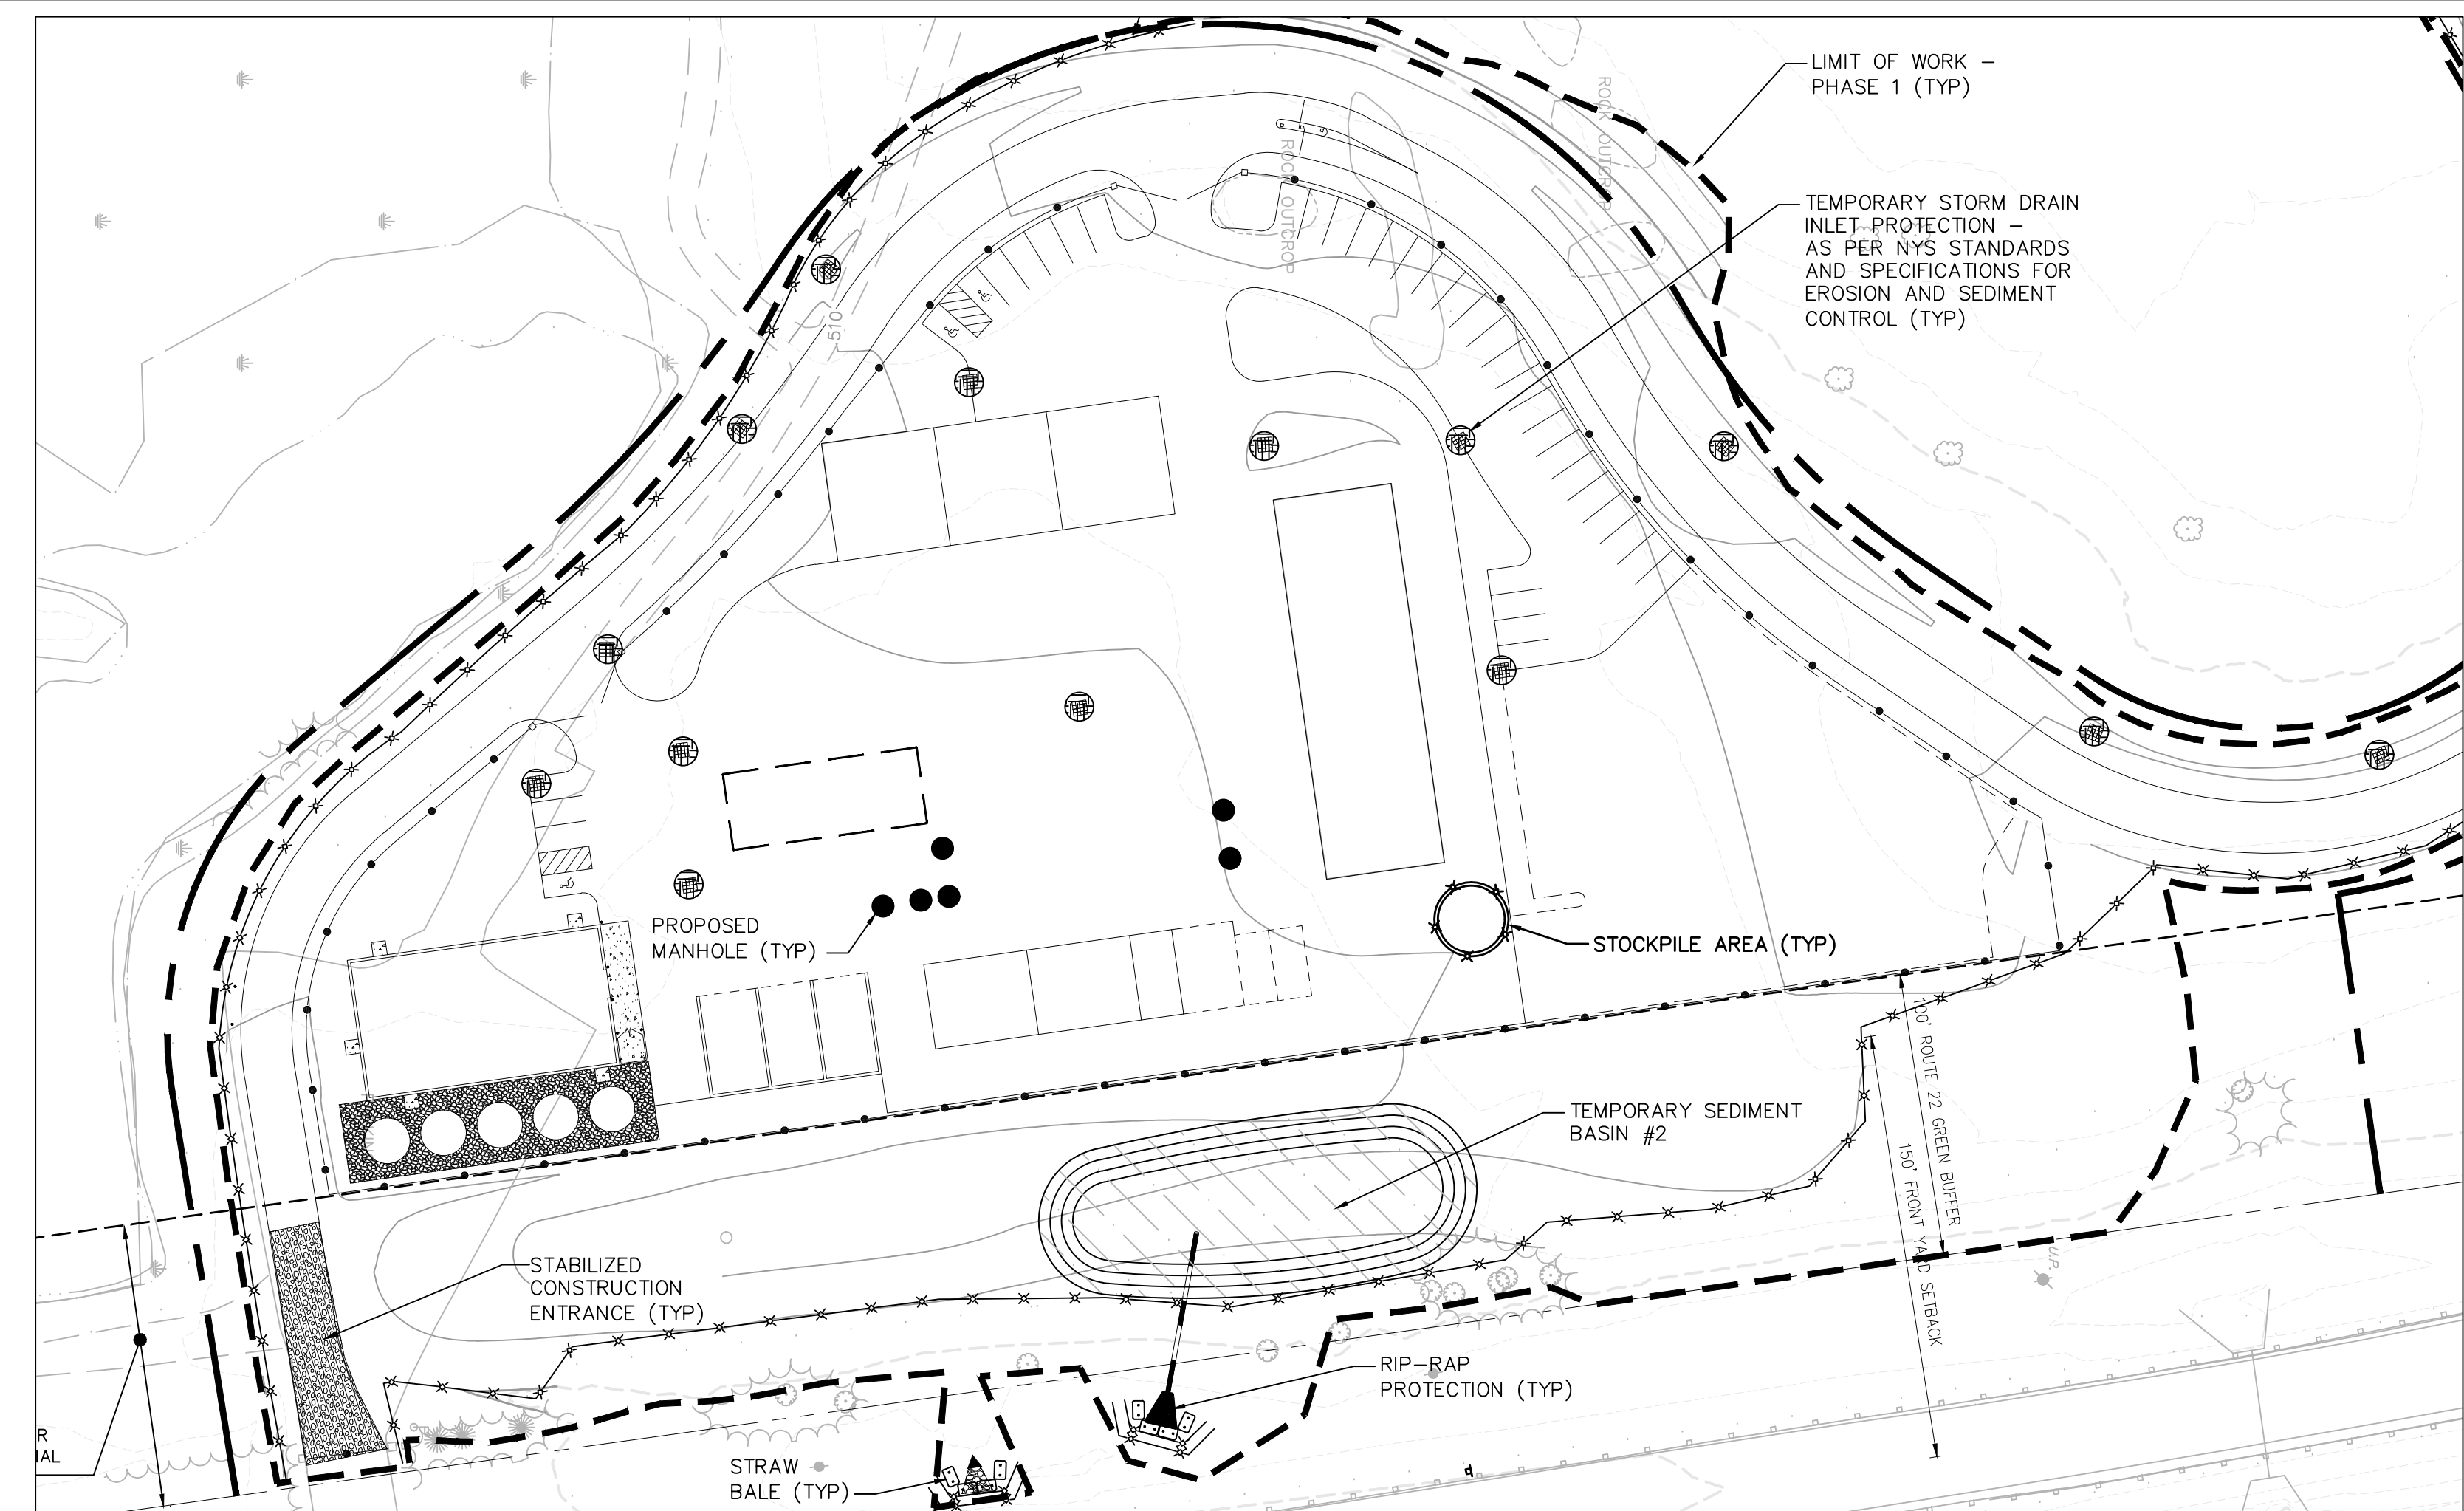


TEMPORARY SEDIMENT BASIN 2

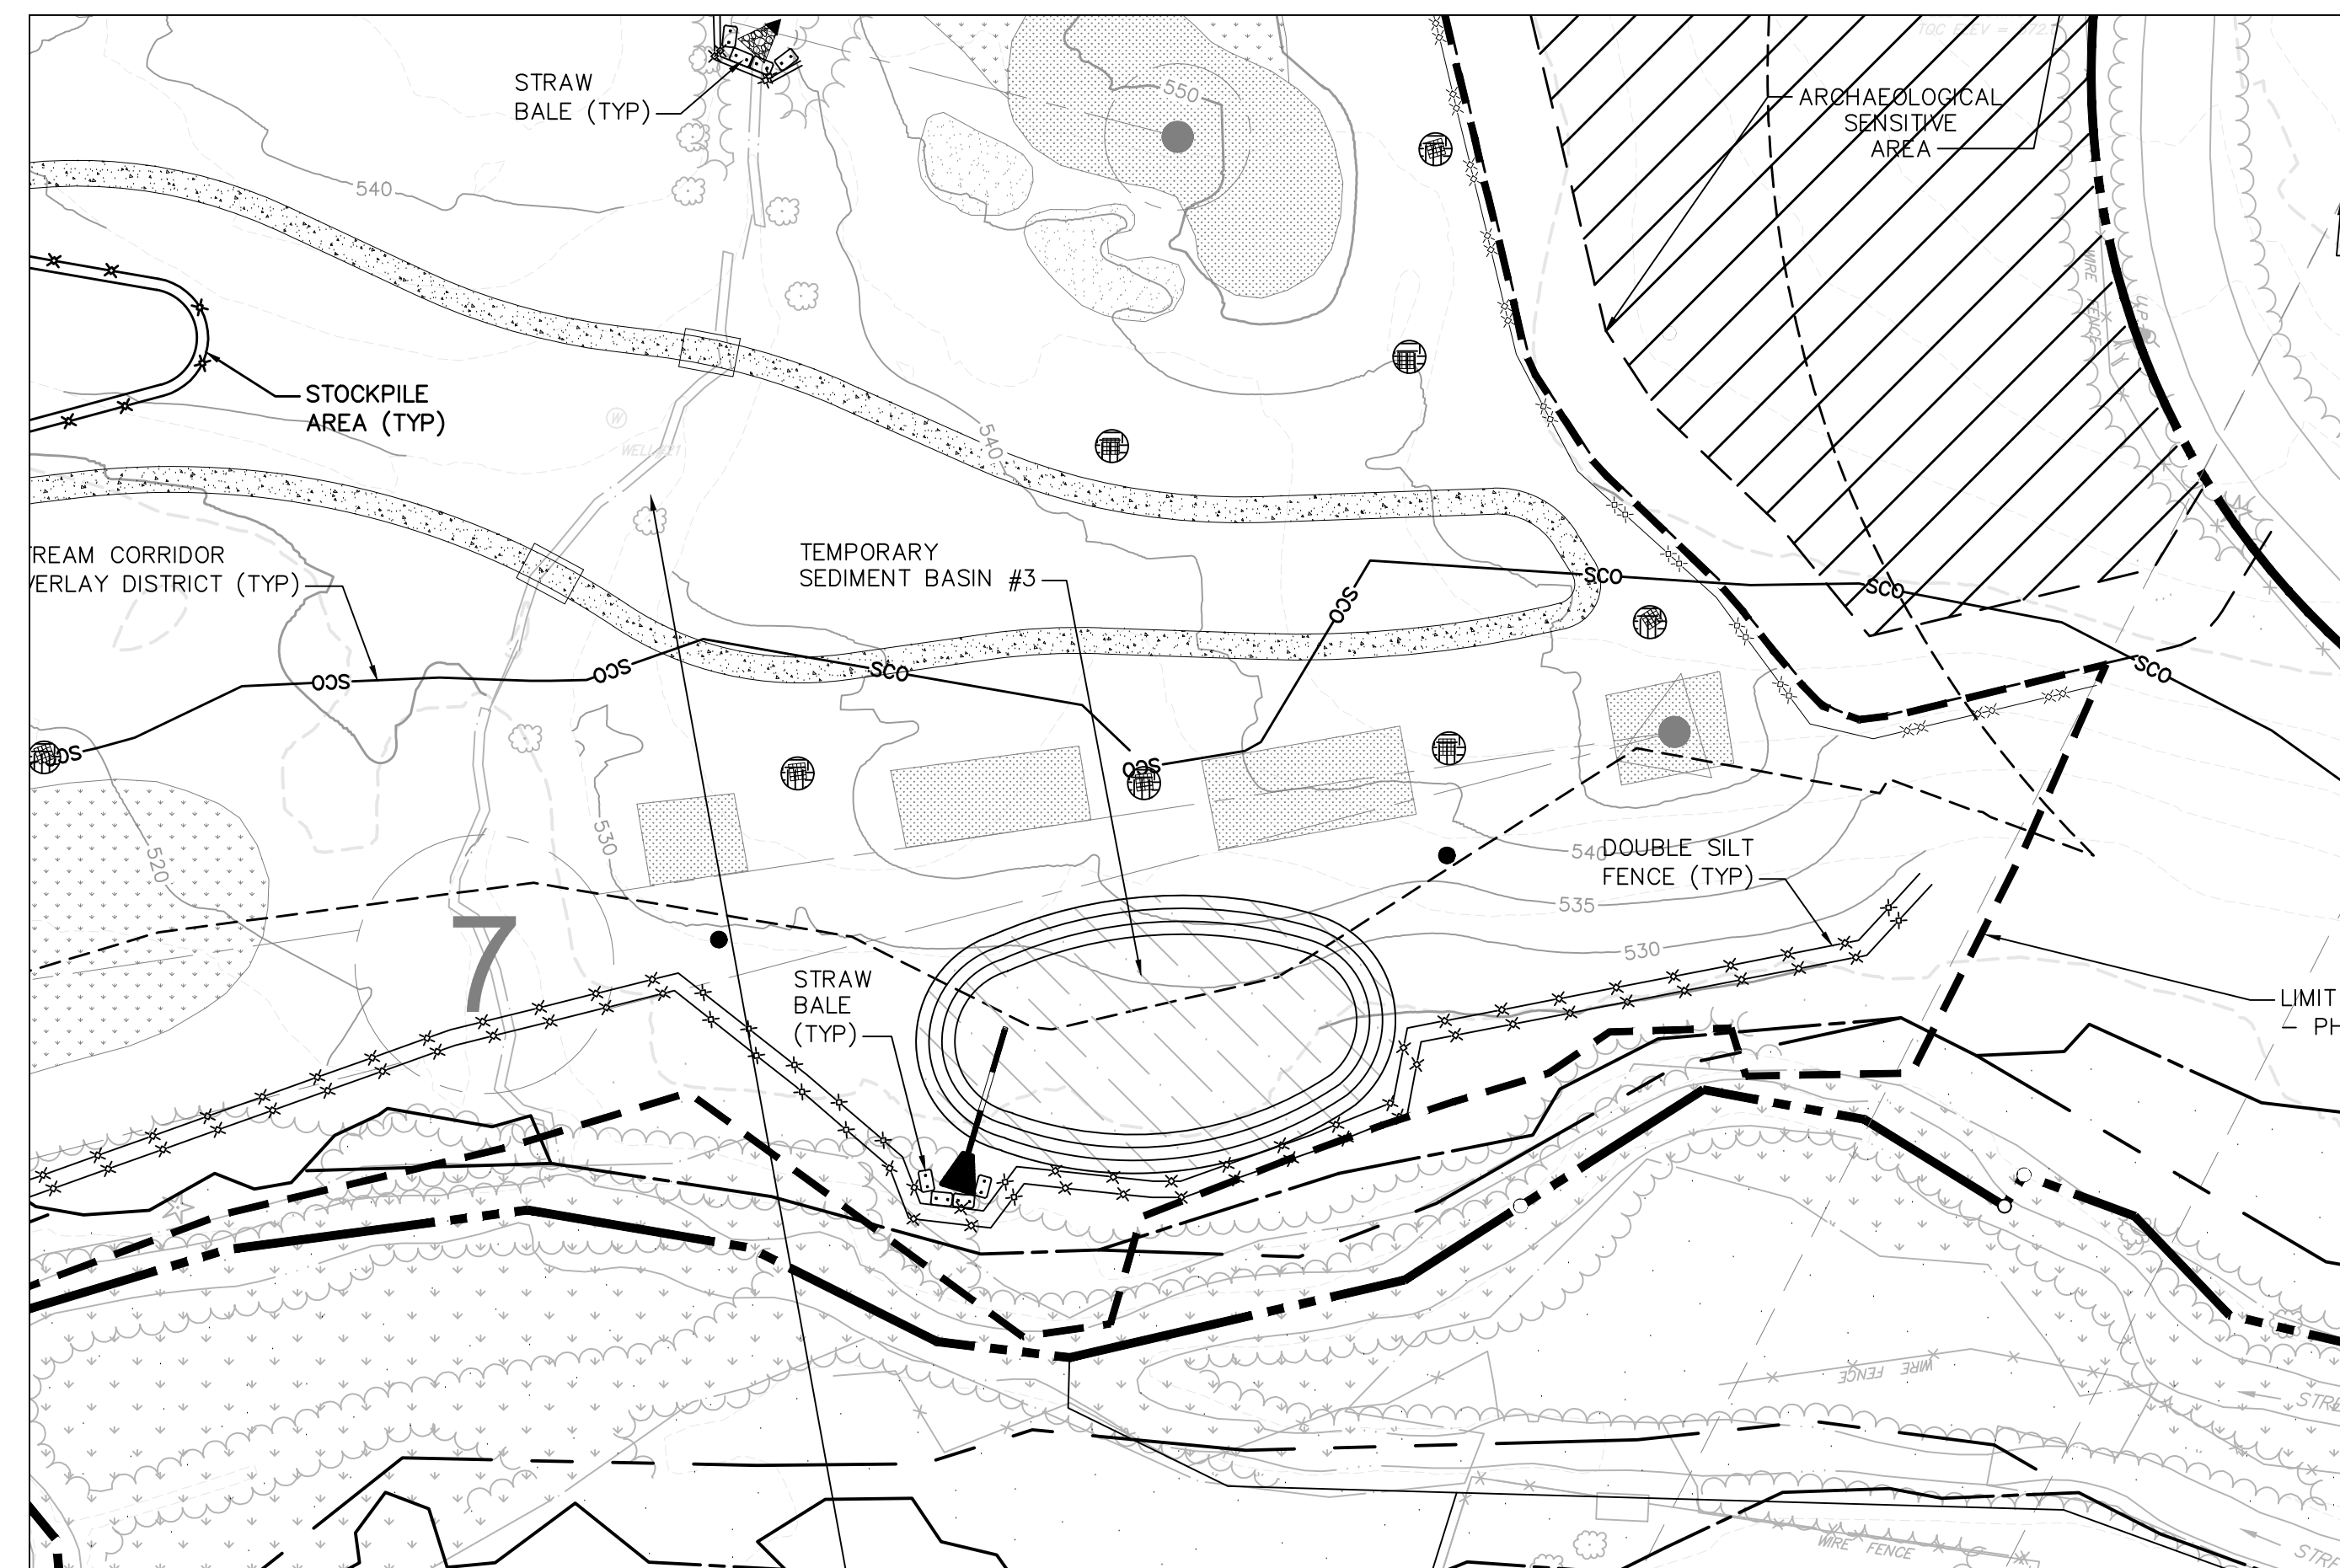


TEMPORARY SEDIMENT BASIN 3

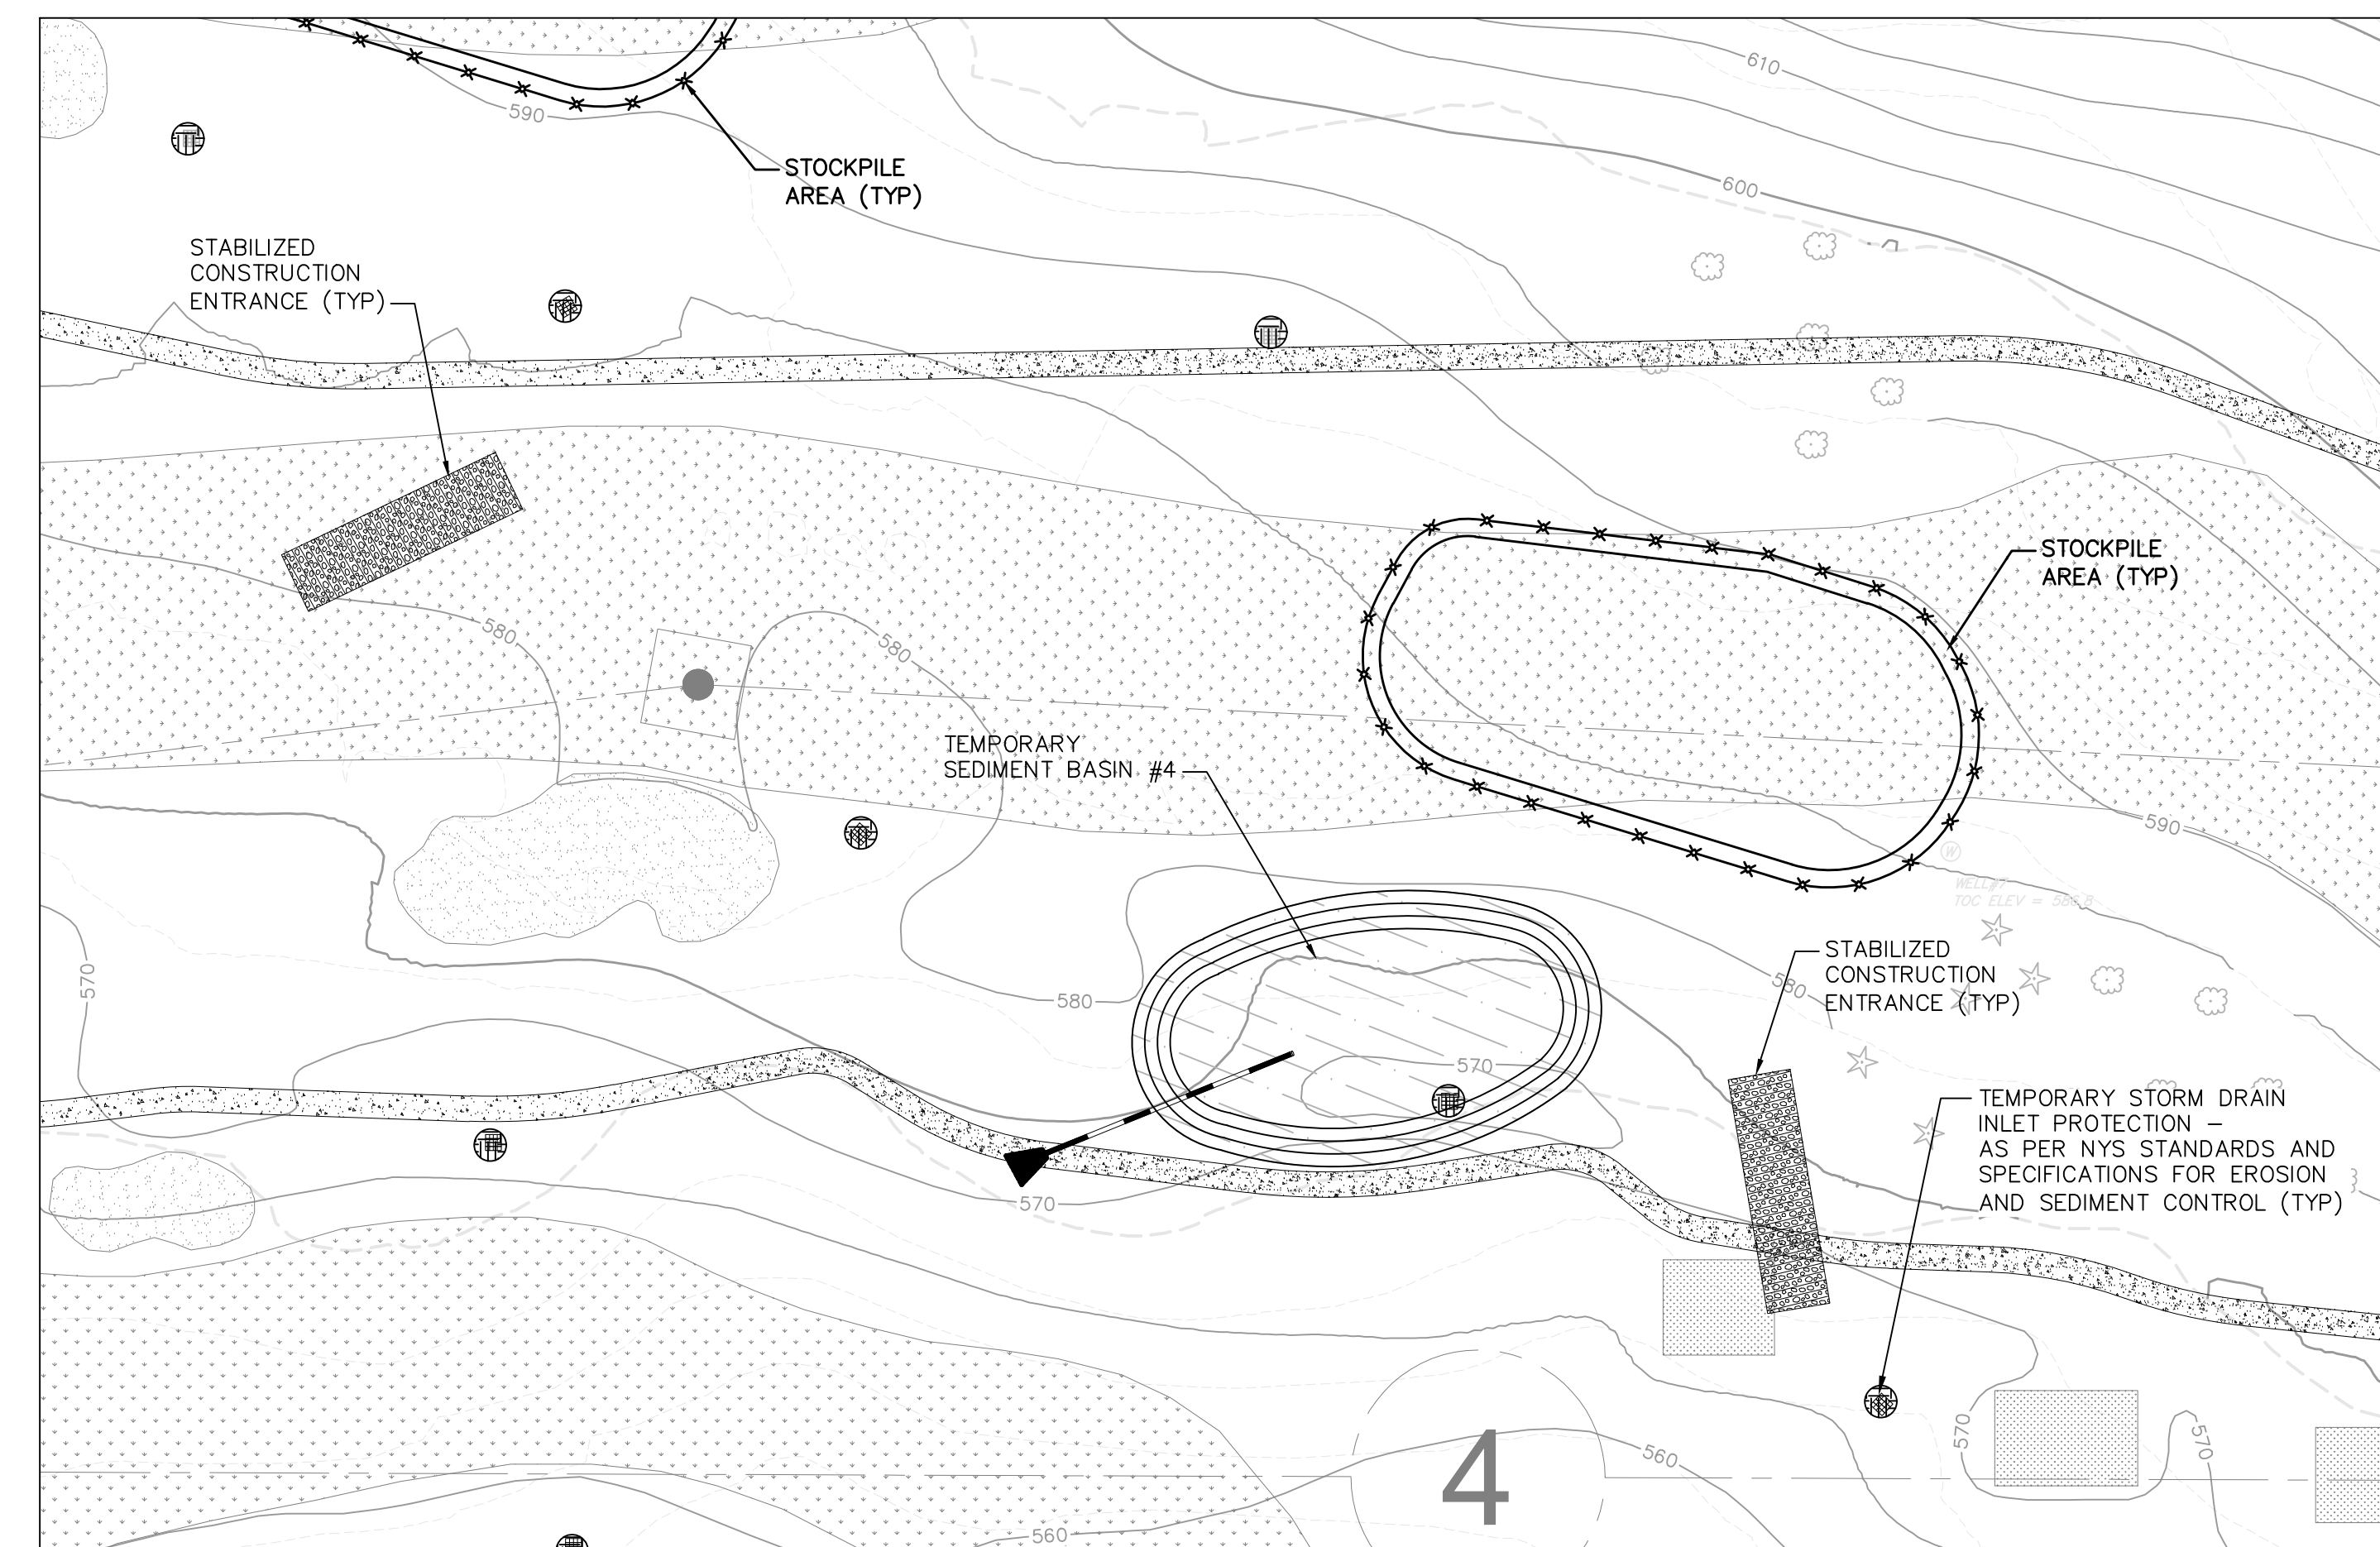

TEMPORARY SEDIMENT BASIN 4

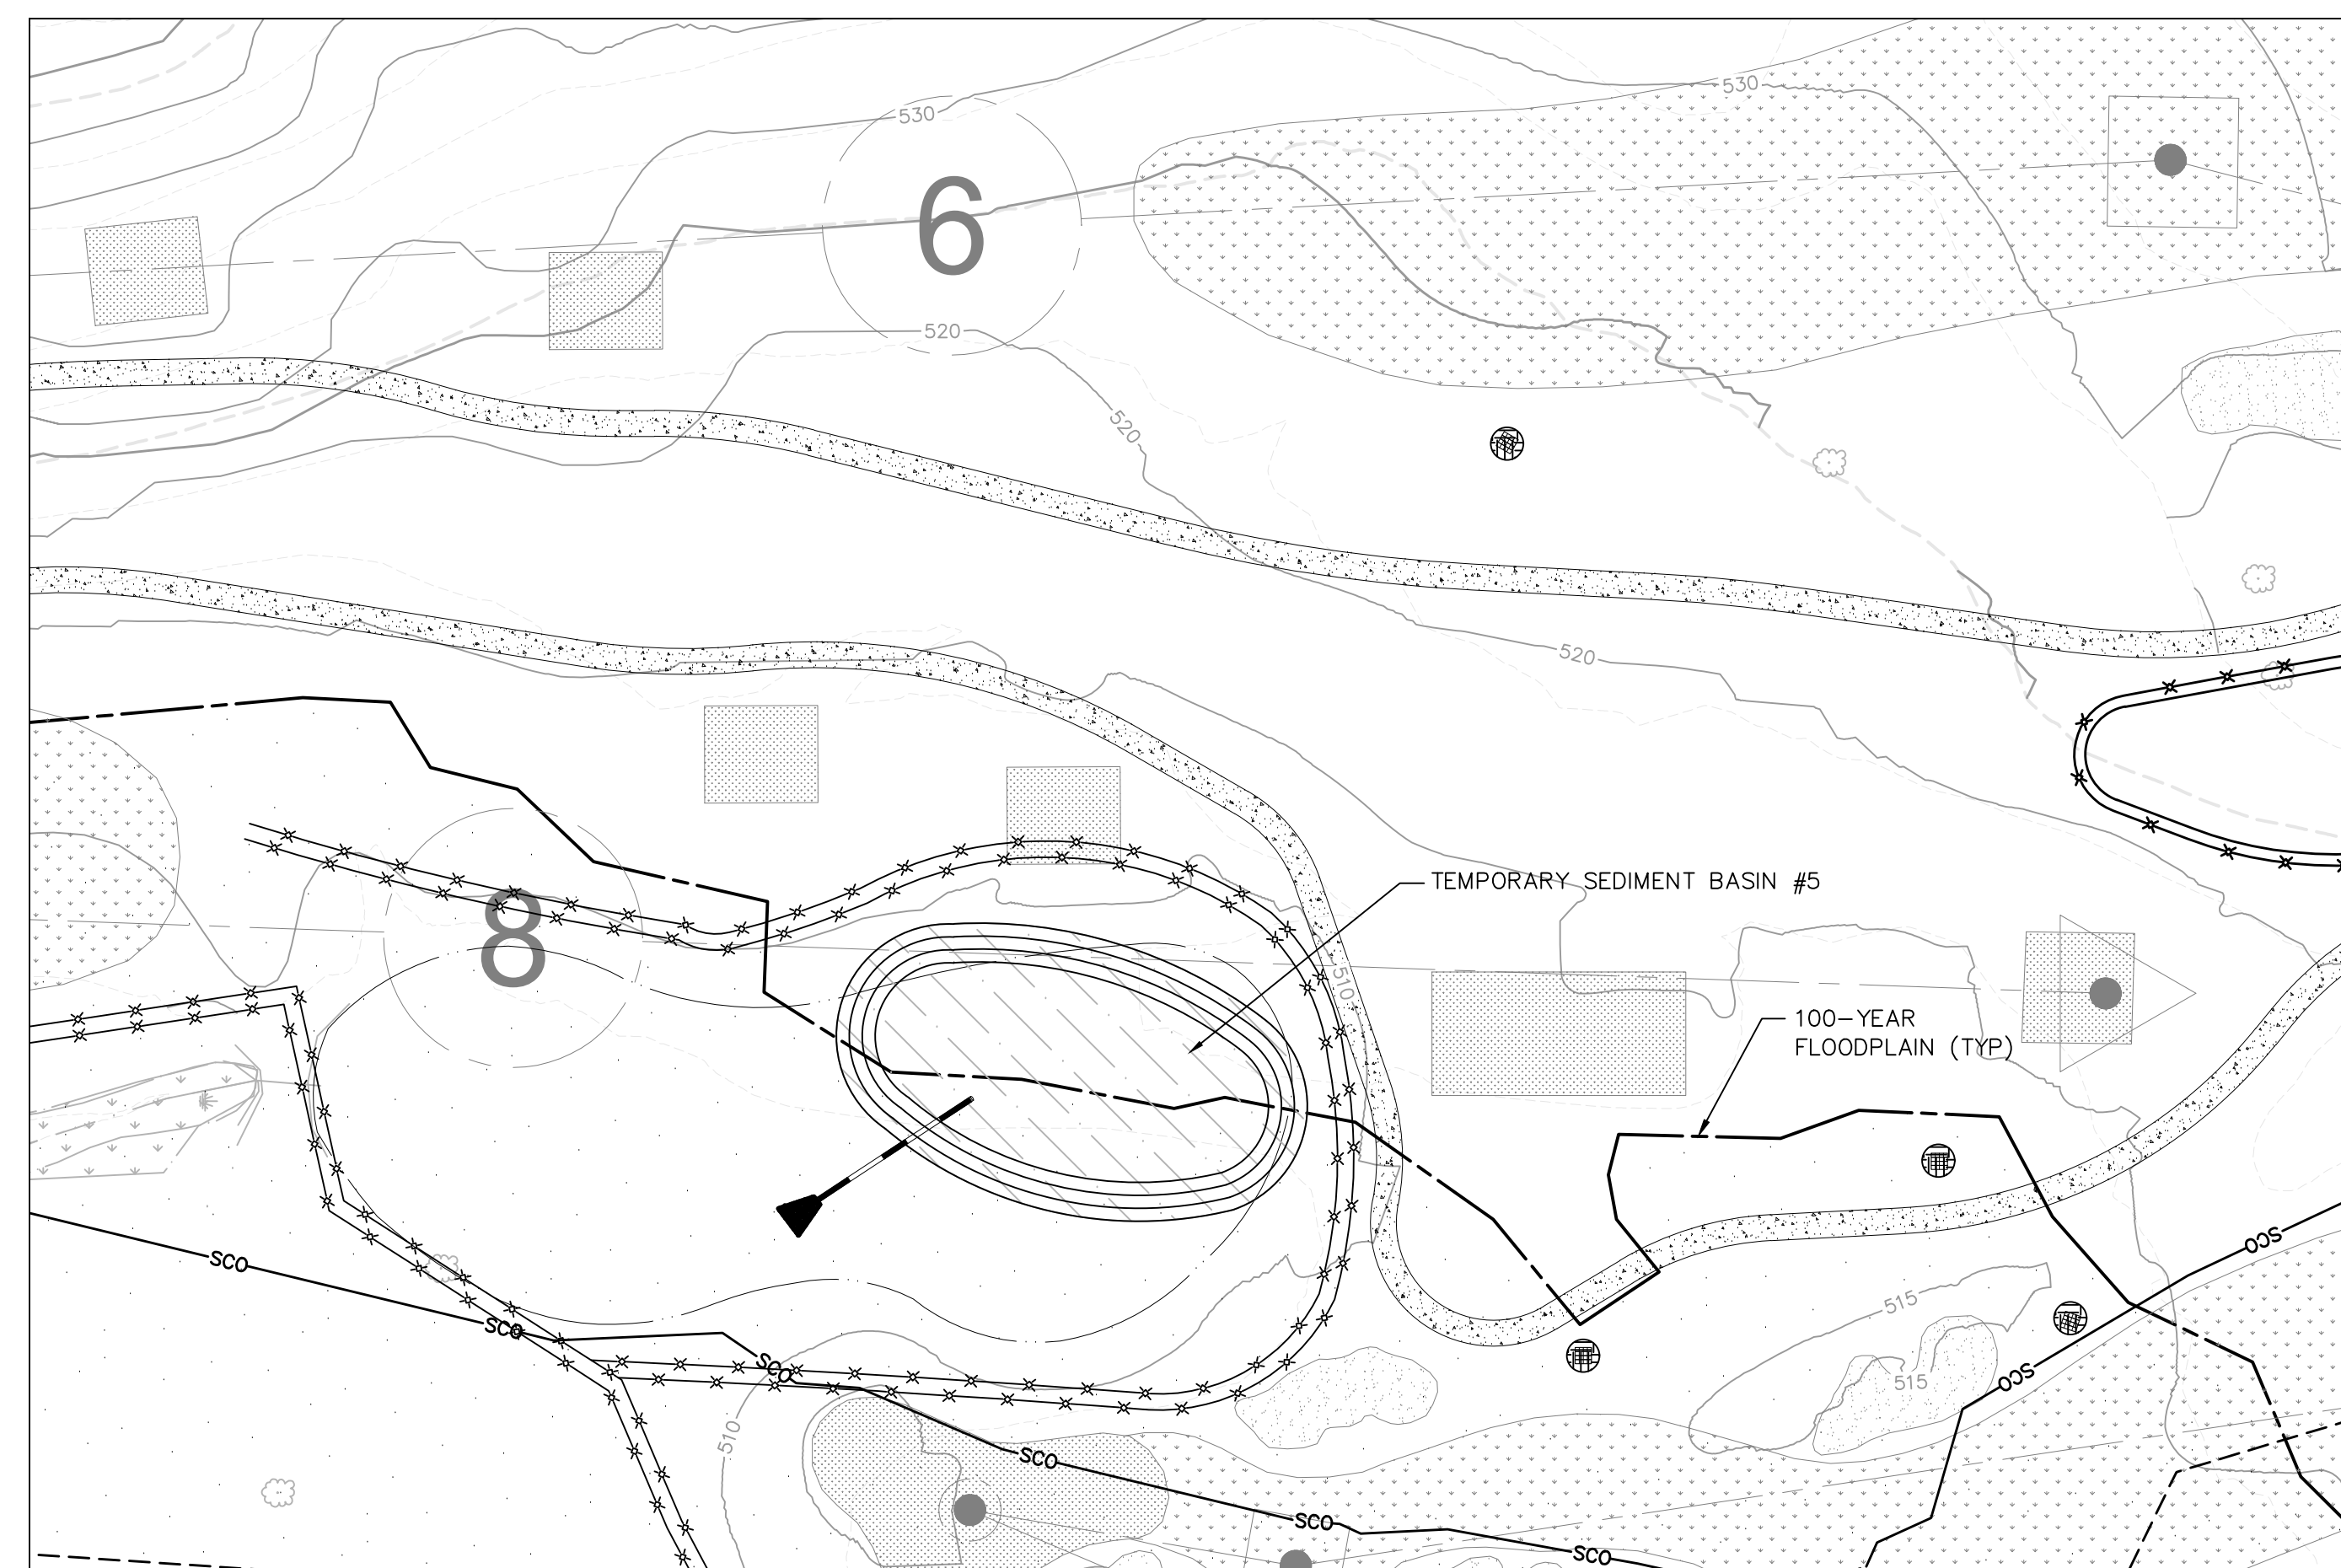

TEMPORARY SEDIMENT BASIN 5

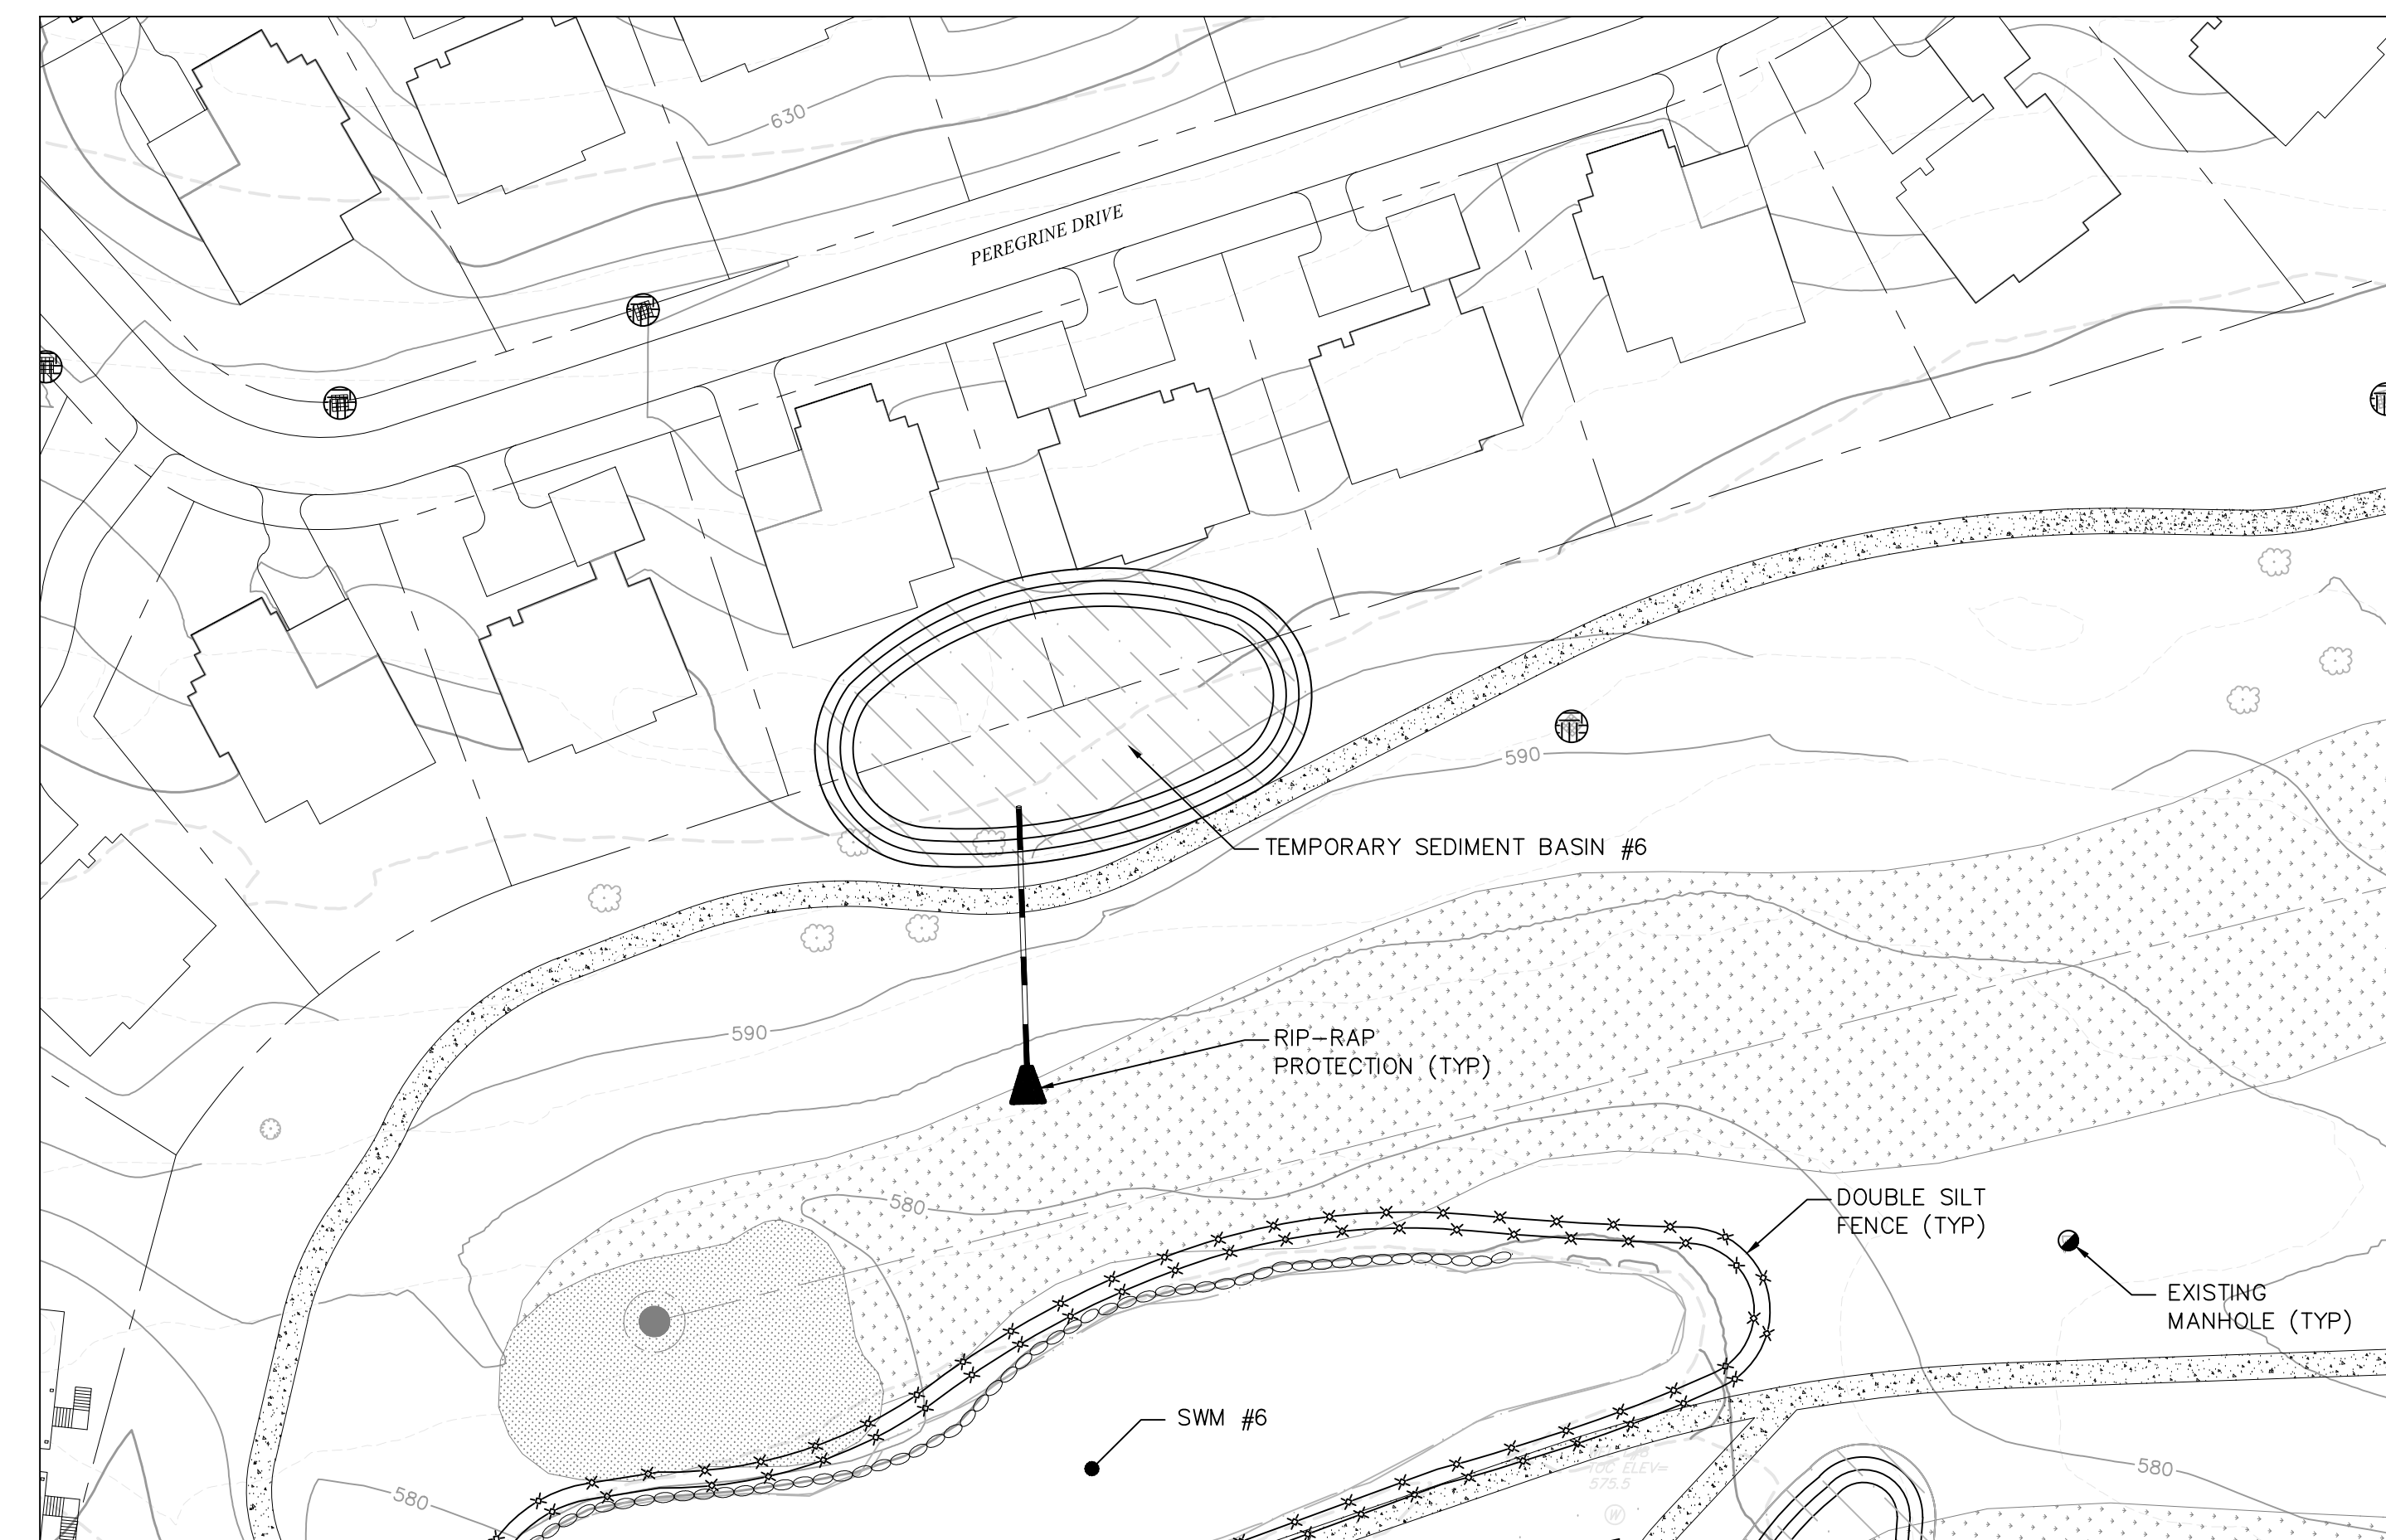

TEMPORARY SEDIMENT BASIN 6

OWNER:
Silo Ridge Ventures, LLC
 5021 Route 44
 Amenia, New York 12501
 845.373.8020



ARCHITECTS, PLANNERS, LANDSCAPE ARCHITECTS:
HART | HOWERTON
 10 East 40th Street New York, NY 10016
 Tel: 212.683.5631 Fax: 212.481.3768
 Email: NY@hart-howerton.com

GOLF COURSE DESIGNERS:
FAZIO DESIGN
 401 N. Main St., Ste. 400
 Hendersonville, North Carolina 28792
 828.693.0052 • FAX 828.693.0071

ENVIRONMENTAL PLANNING & CIVIL ENGINEERING:
VHB
Engineering, Surveying & Landscape Architecture, PC
 Planning
 Transportation
 Land Development
 Environmental Services
 50 Main Street, Suite 360
 White Plains, New York 10606
 914.467.6600 • FAX 914.761.3759

WASTEWATER AND WATER DESIGN:
CEDARWOOD ENGINEERING SERVICES, PLLC
 CIVIL & ENVIRONMENTAL ENGINEERING
 8-12 Dues St., Suite 303
 Oneonta, NY 487.423.8073
 248 Main St., PO Box 203
 North Creek, NY 518.251.5160

PROJECT SURVEYOR:
Kirk K. Horton, Land Surveyor
 NYS License No. 049954
 9 Broadway
 Amenia, New York 12501
 845.373.7809

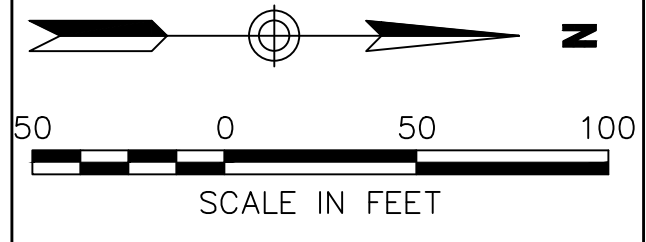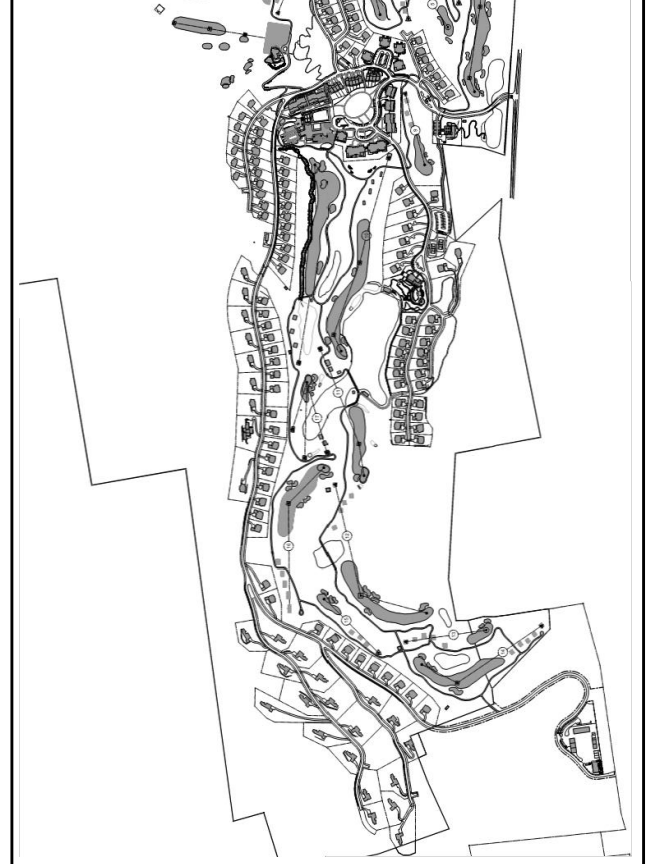

NO.	REVISION	DATE	BY
3	PER TOWN COMMENTS	1/8/15	ACD
2	PER TOWN COMMENTS	8/11/14	ACD
1	PER TOWN COMMENTS	6/19/14	ACD

Designed by **JC** Drawn by **CMG** Checked by **MWJ**
 CAD checked by **MB** Approved by **ACD**
 Date: As Shown Date: March 3, 2014


Project Title:
Silo Ridge Resort Community
 4651 Route 22, Town of Amenia
 Dutchess County, New York

Sheet Title:
Temporary Sediment Basin Plan 1


Not Issued for Construction

Sheet Number:
C12.13


Project Number:
 29011.00

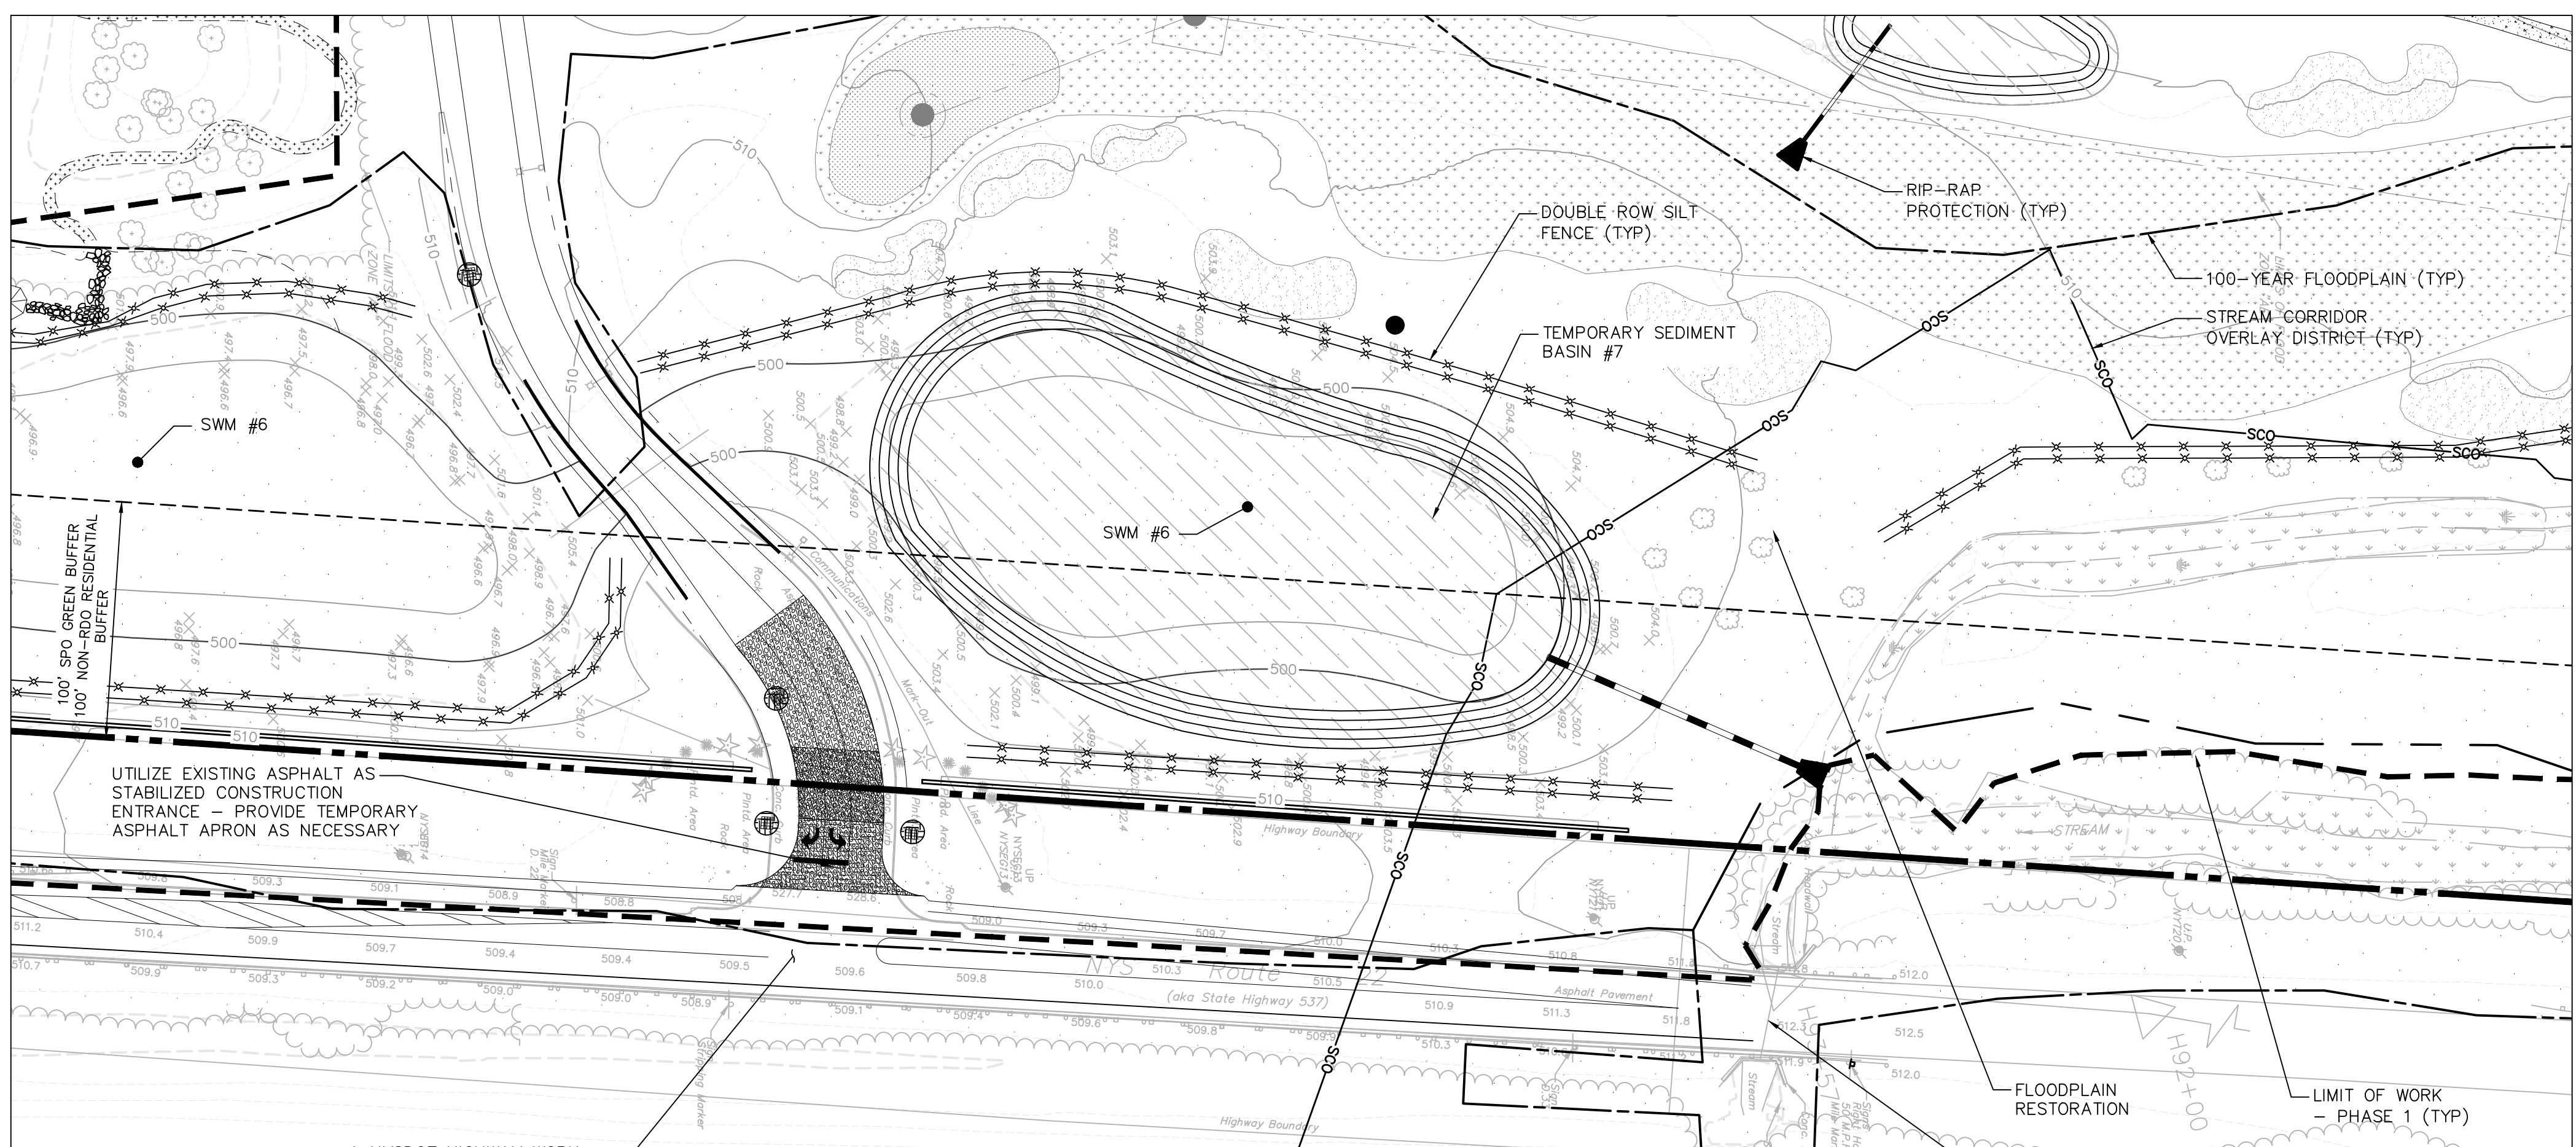


TEMPORARY SEDIMENT BASIN 7

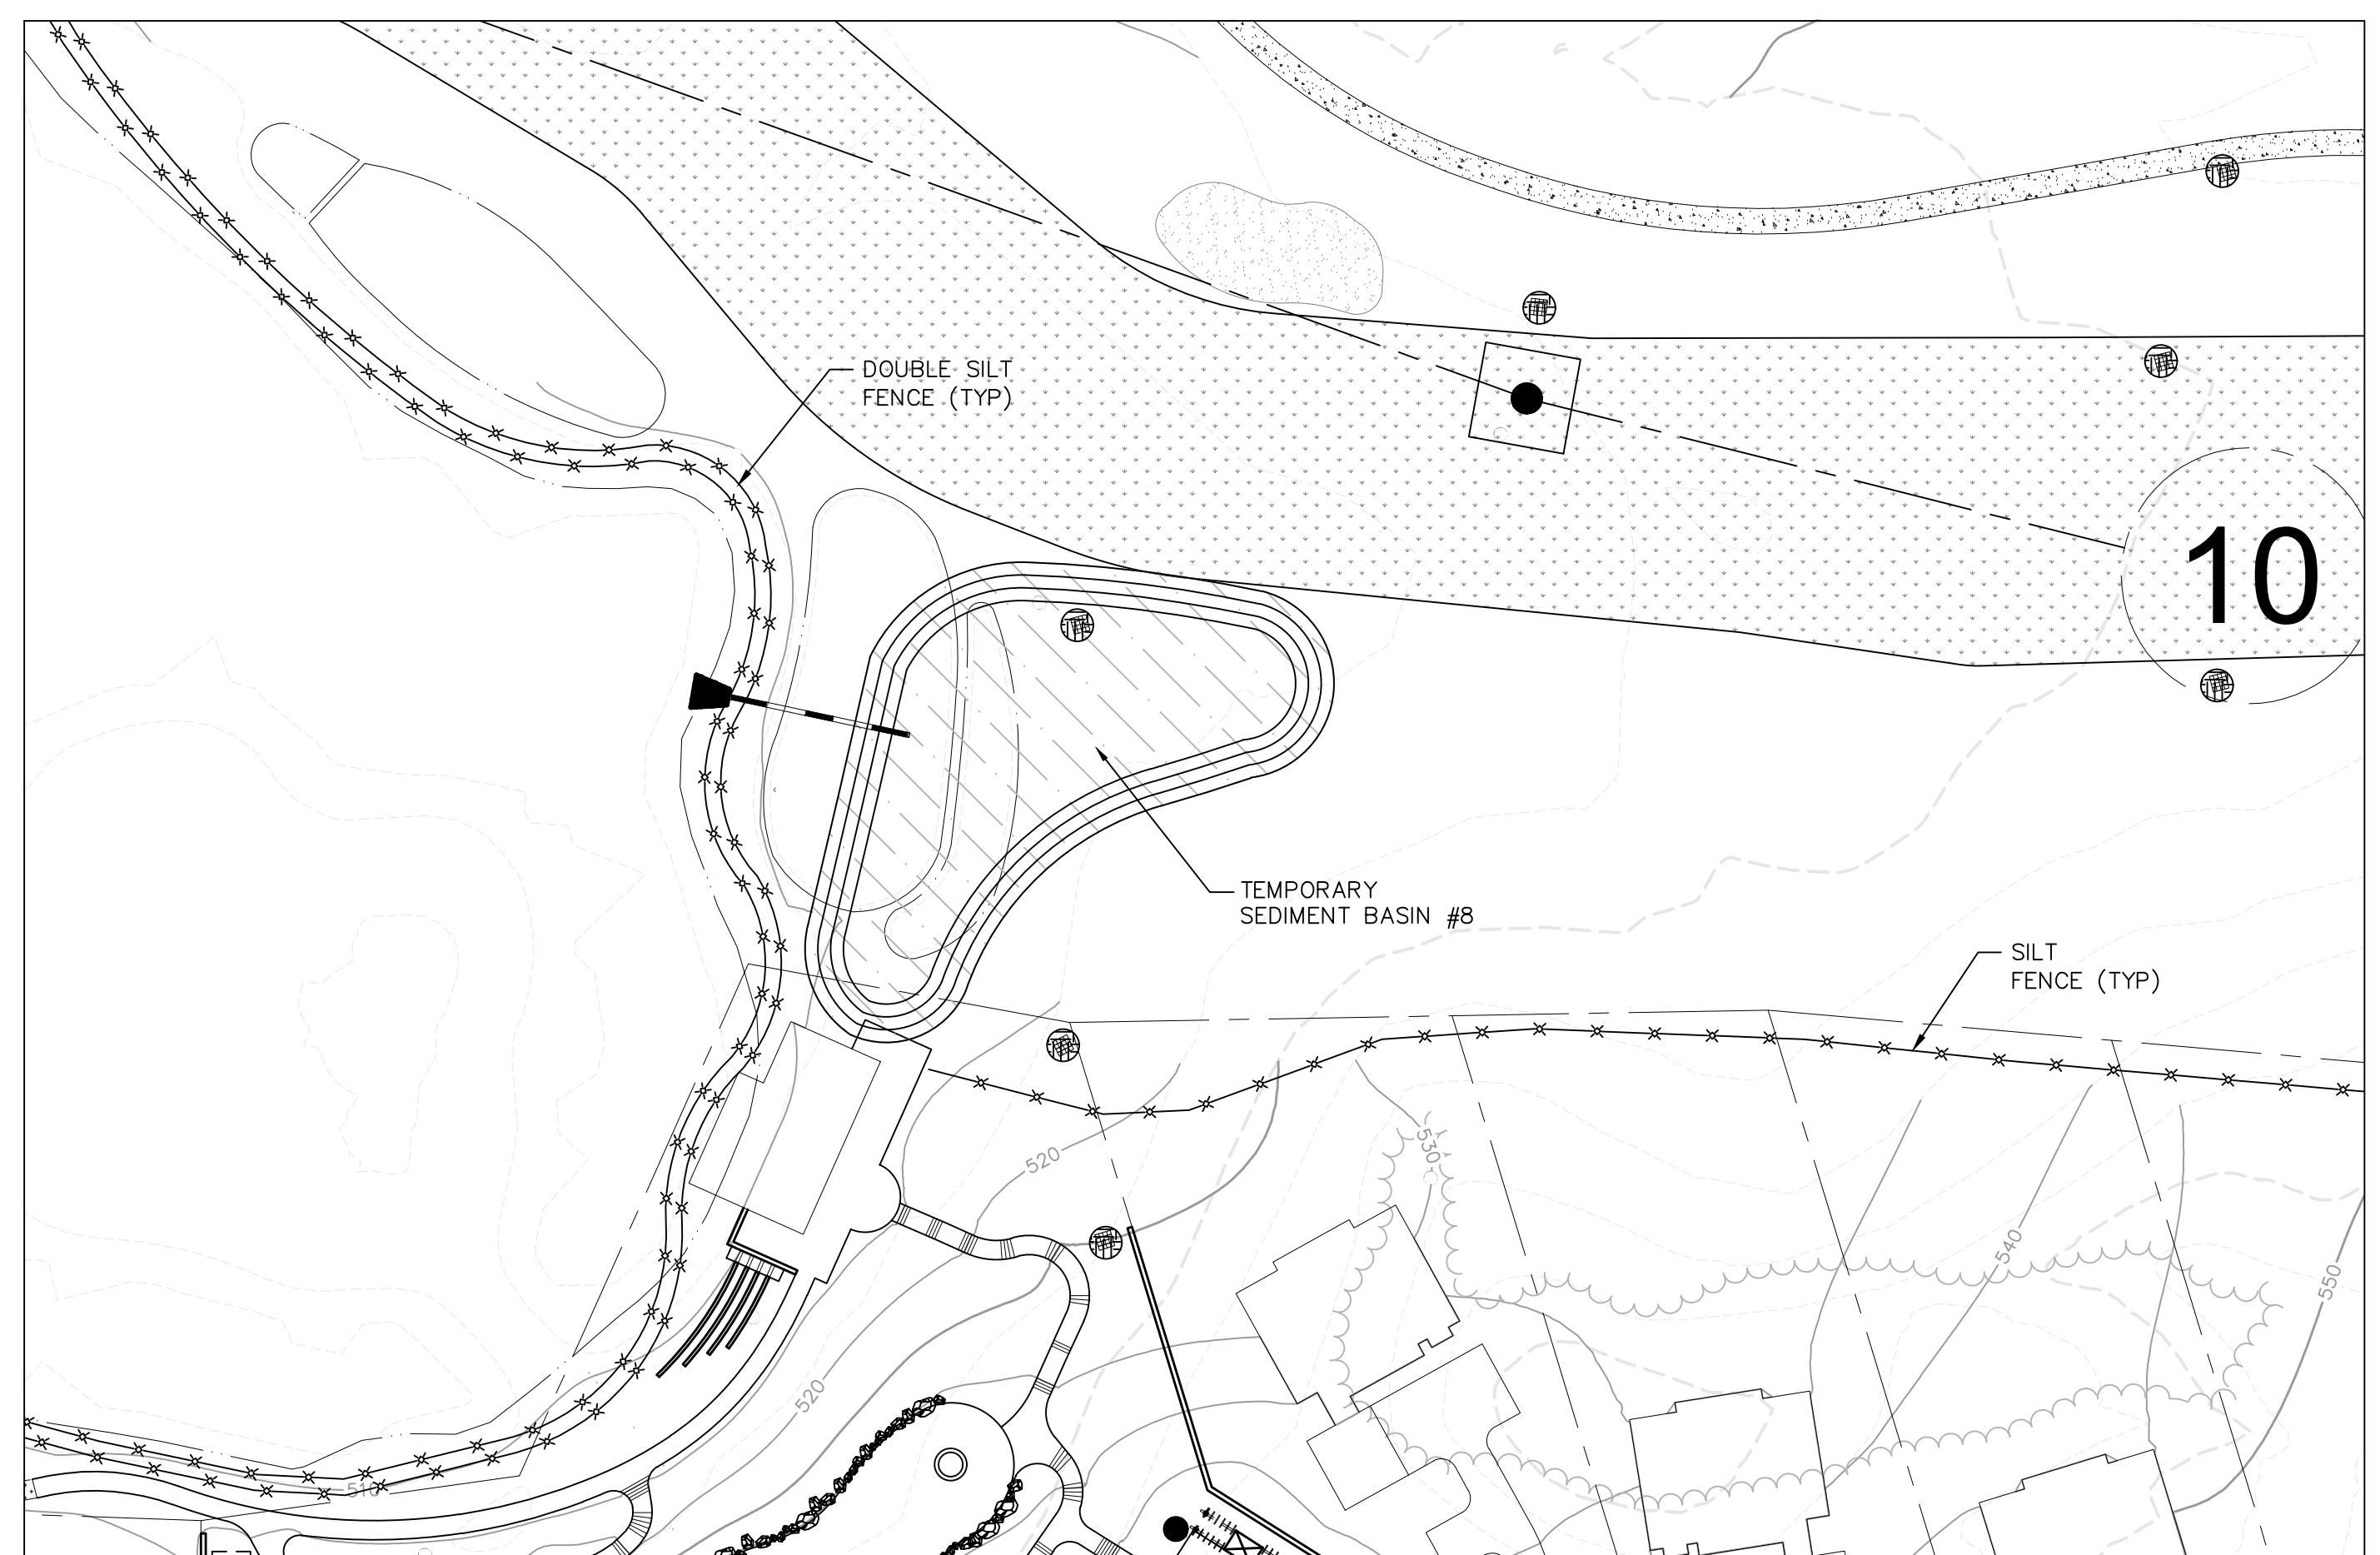


TEMPORARY SEDIMENT BASIN 8

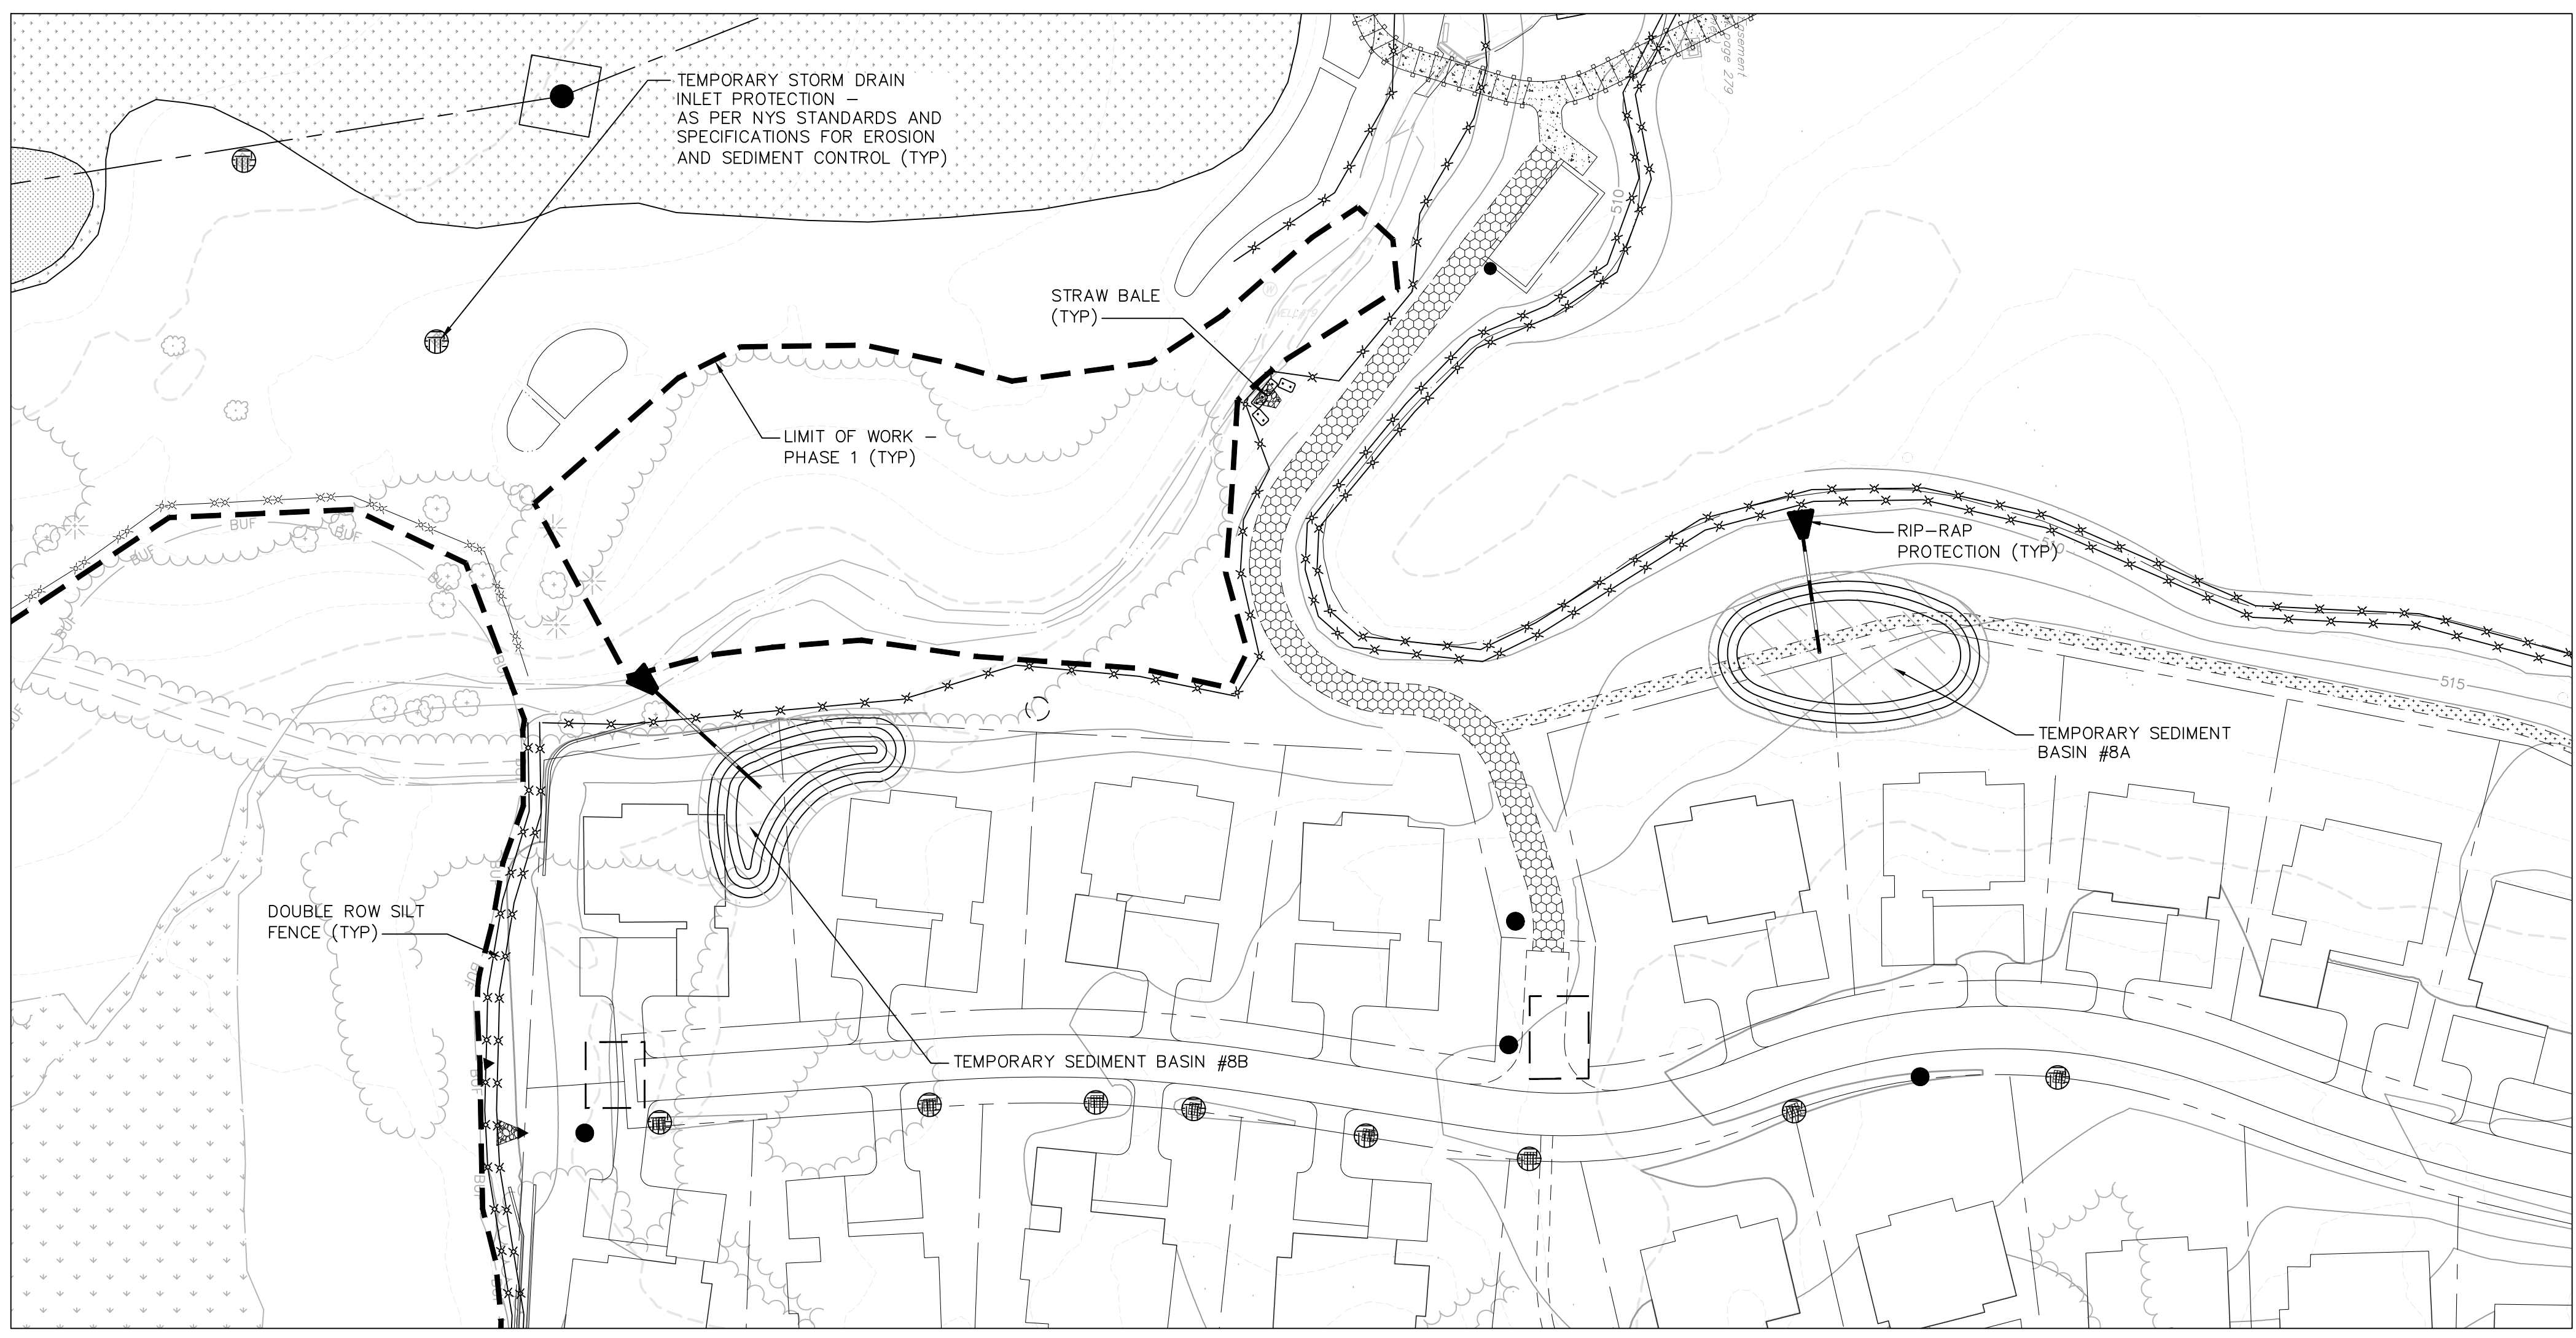


TEMPORARY SEDIMENT BASIN 8A & 8B

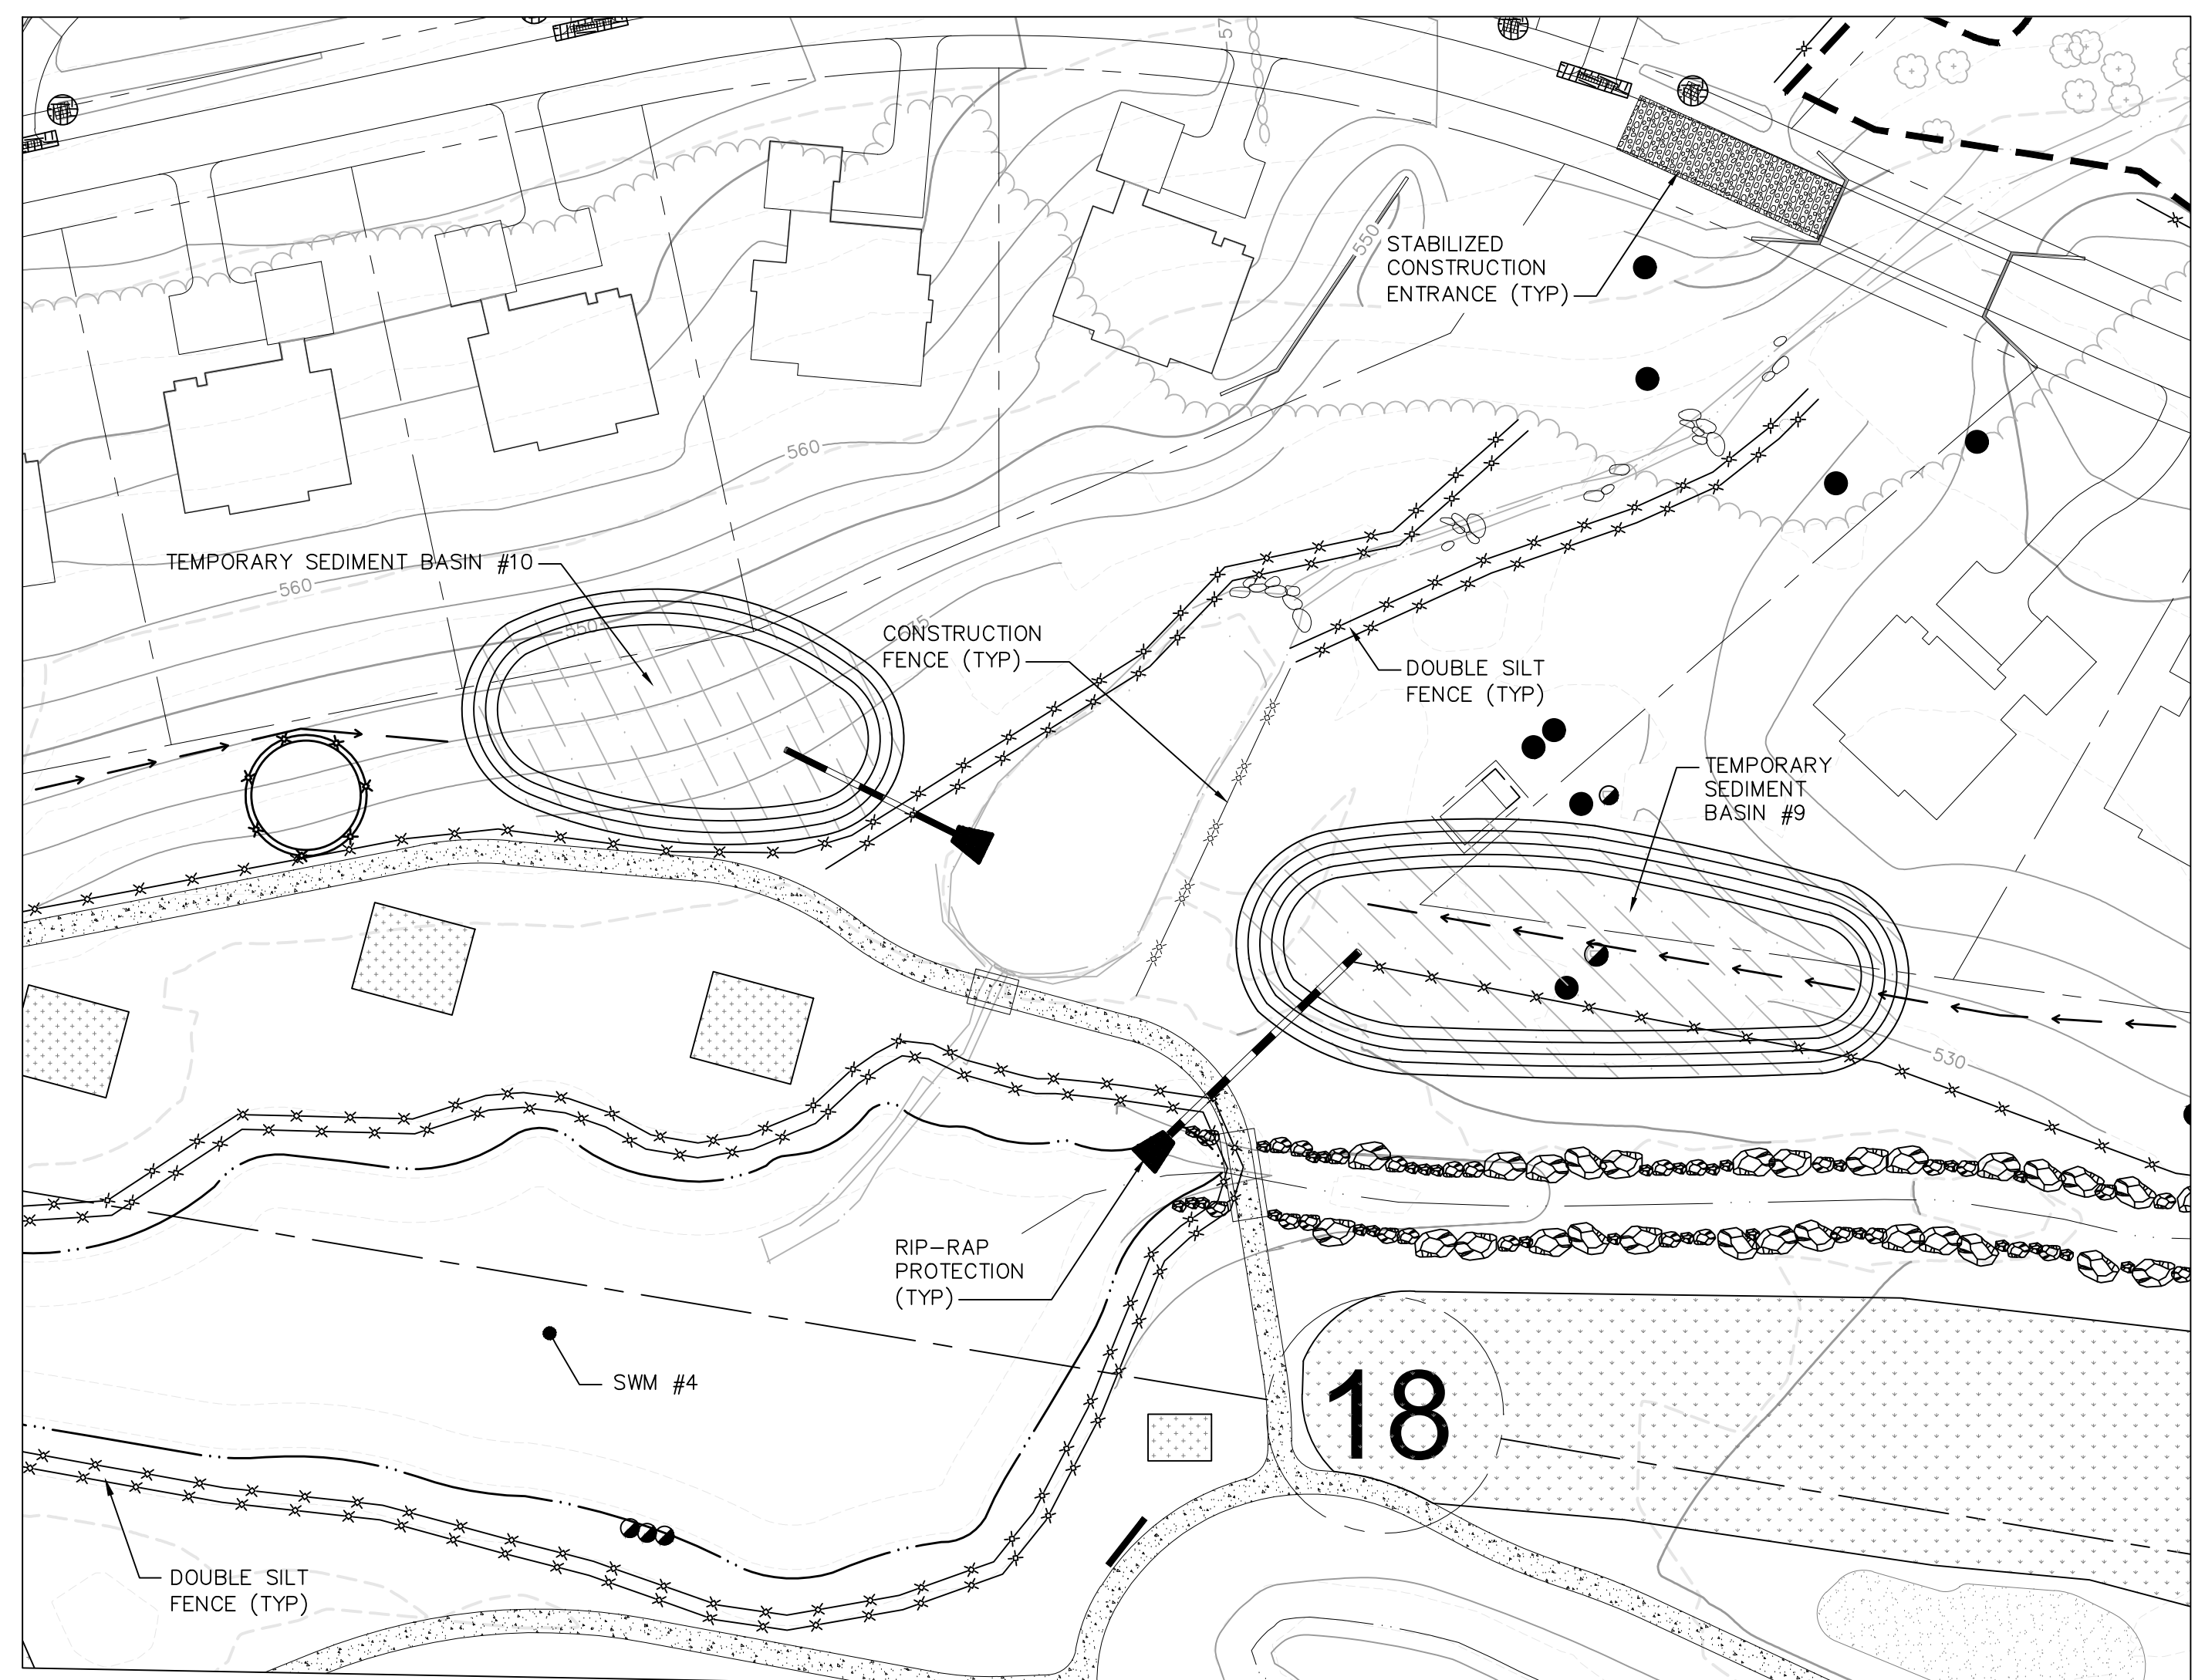

TEMPORARY SEDIMENT BASIN 9 & 10

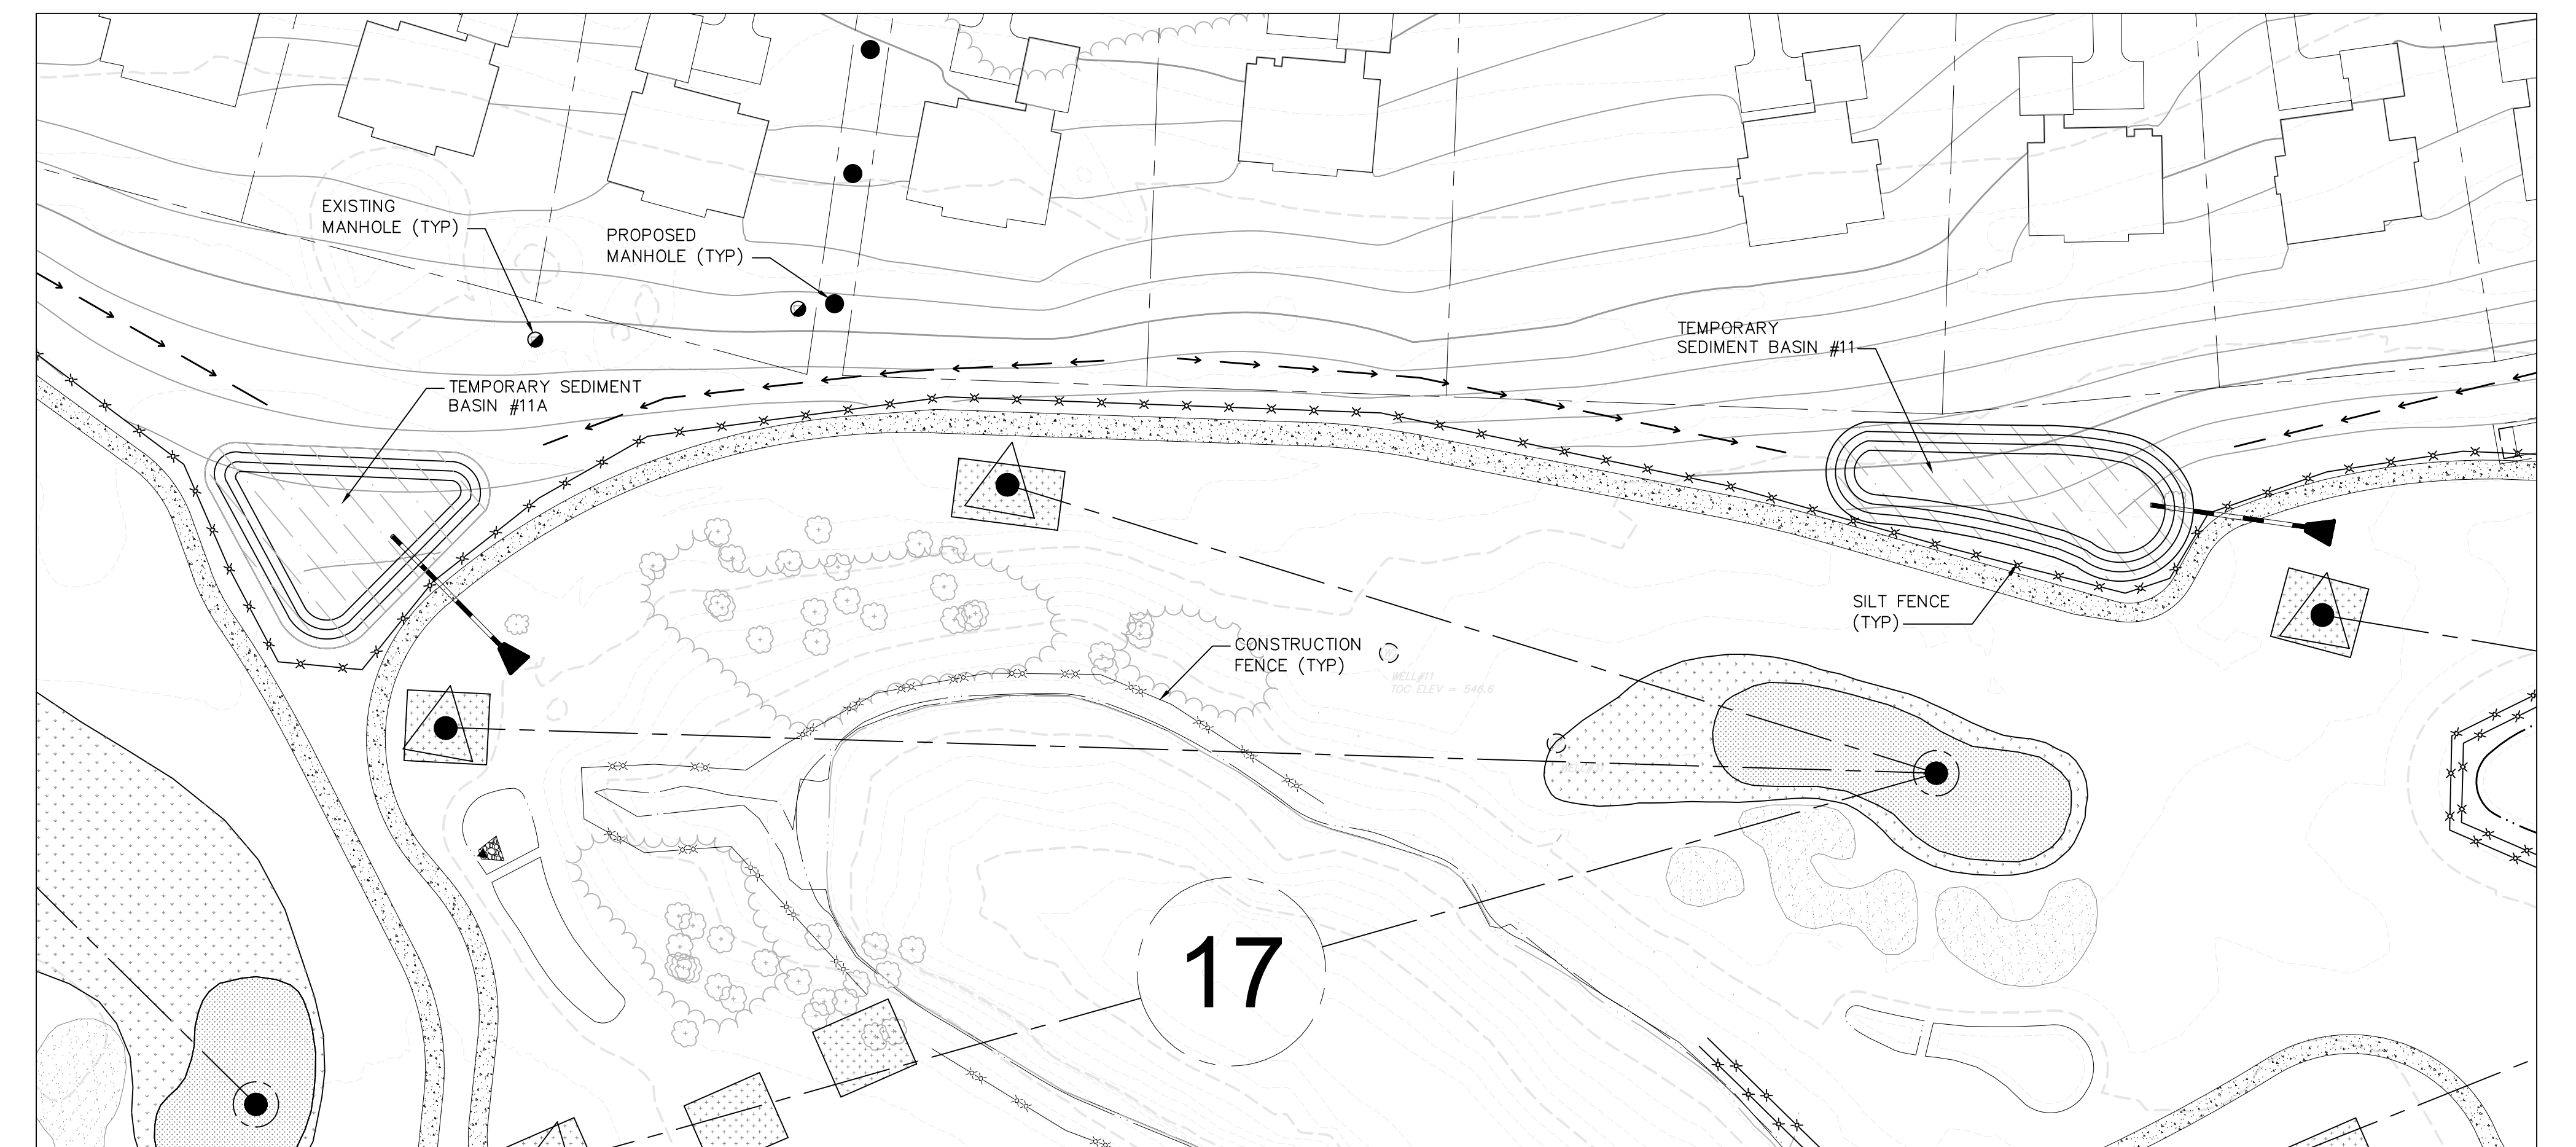

TEMPORARY SEDIMENT BASIN 11 & 11A

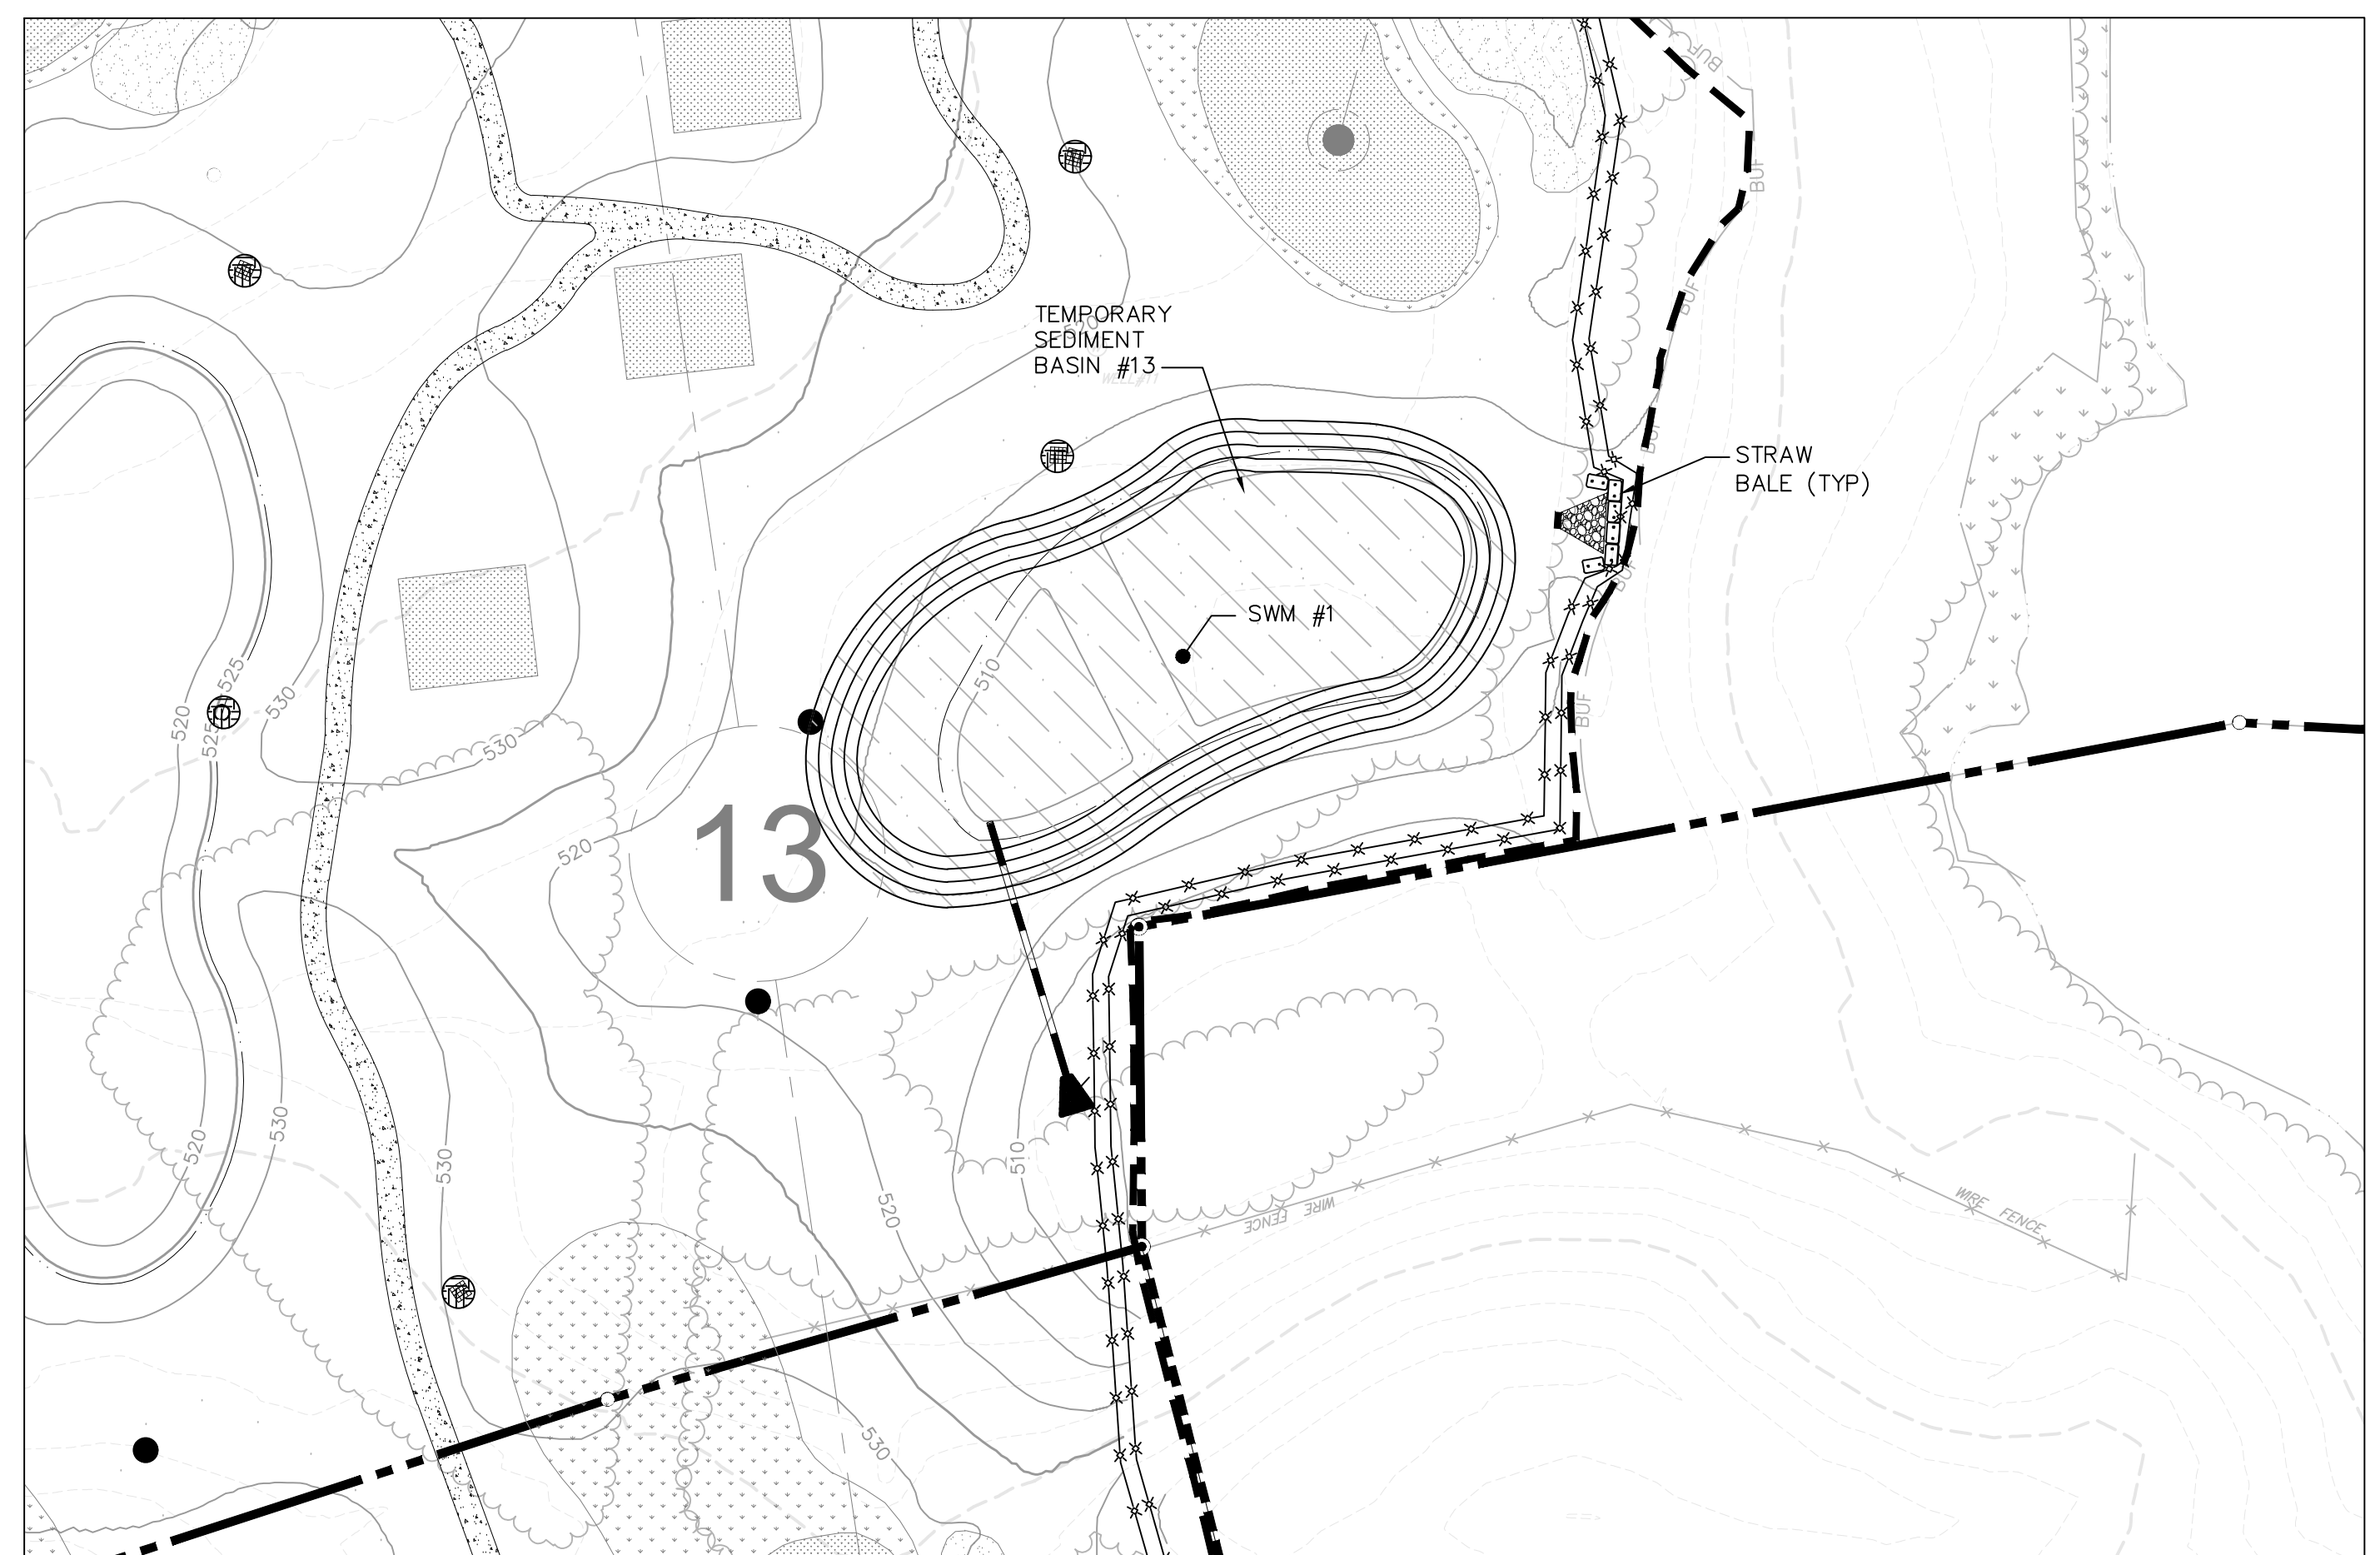

TEMPORARY SEDIMENT BASIN 13

OWNER:
Silo Ridge Ventures, LLC
 5021 Route 44
 Amenia, New York 12501
 845.373.8020



ARCHITECTS, PLANNERS, LANDSCAPE ARCHITECTS:
HART | HOWERTON
 10 East 40th Street New York, NY 10016
 Tel: 212.683.5631 Fax: 212.481.3768
 Email: NY@hart-howerton.com

GOLF COURSE DESIGNERS:
FAZIO DESIGN
 401 N. Main St., Ste. 400
 Hendersonville, North Carolina 28792
 828.693.0052 • FAX 828.693.0071

ENVIRONMENTAL PLANNING & CIVIL ENGINEERING:
VHB
Engineering, Surveying & Landscape Architecture, PC

WASTEWATER AND WATER DESIGN:
CEDARWOOD ENGINEERING SERVICES, PLLC
 8-12 Dues St., Suite 303
 Oneonta, NY 14857
 248 Main St., PO Box 203
 North Creek, NY 518.251.5160

PROJECT SURVEYOR:
Kirk K. Horton, Land Surveyor
 NYS License No. 049954
 9 Broadway
 Amenia, New York 12501
 845.373.7809

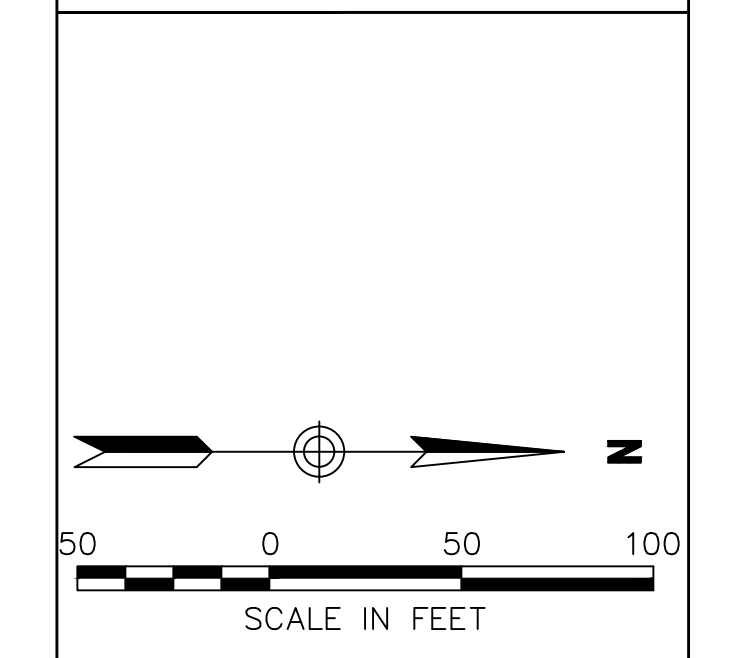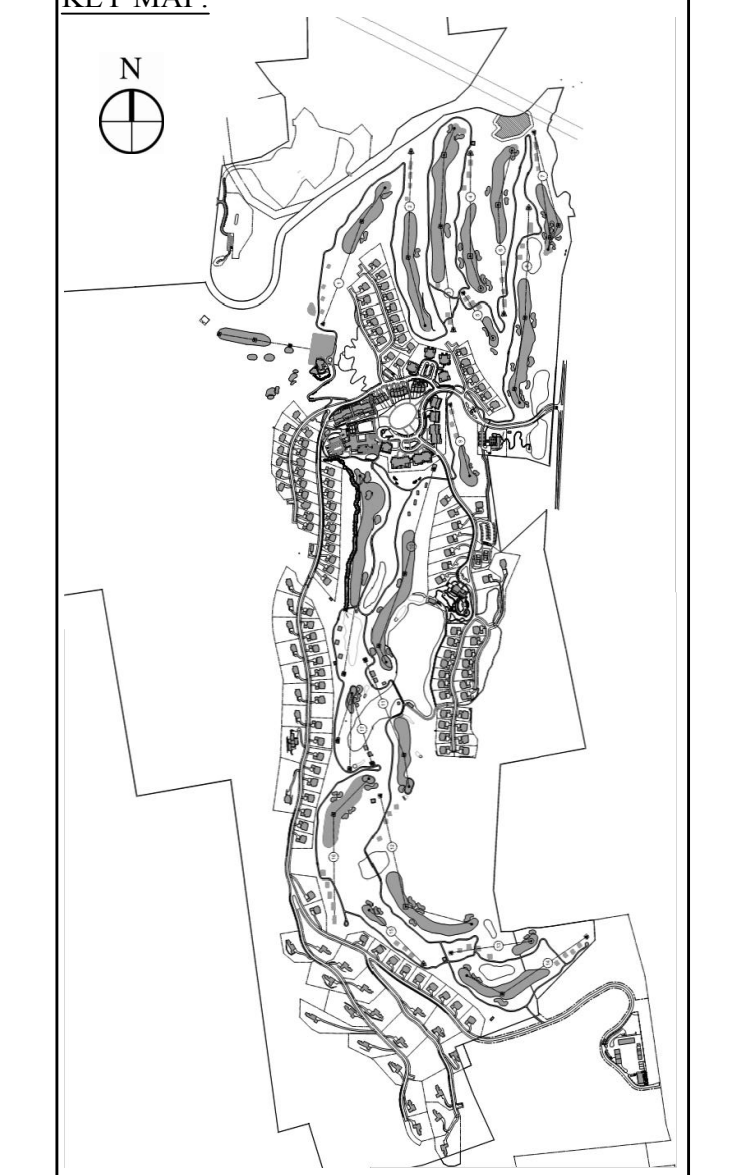

NO.	DESCRIPTION	DATE	BY
2	PER TOWN COMMENTS	1/8/15	AKB
1	PER TOWN COMMENTS	6/19/14	AKB
1	REVISION	02/04	MBW

Designed by: **JC** Drawn by: **CMG** Checked by: **MBW**
 CAD checked by: **MB** Approved by: **ACC**
 Date: As Shown Date: March 3, 2014


Project Title:
Silo Ridge Resort Community
 4651 Route 22, Town of Amenia
 Dutchess County, New York

Issued for:
Site Plan - Phase 1


Not Issued for Construction

Project Title:
Temporary Sediment Basin Plan 2


Sheet Number:
C12.14
 Sheet of:
 Project Number:
 29011.00

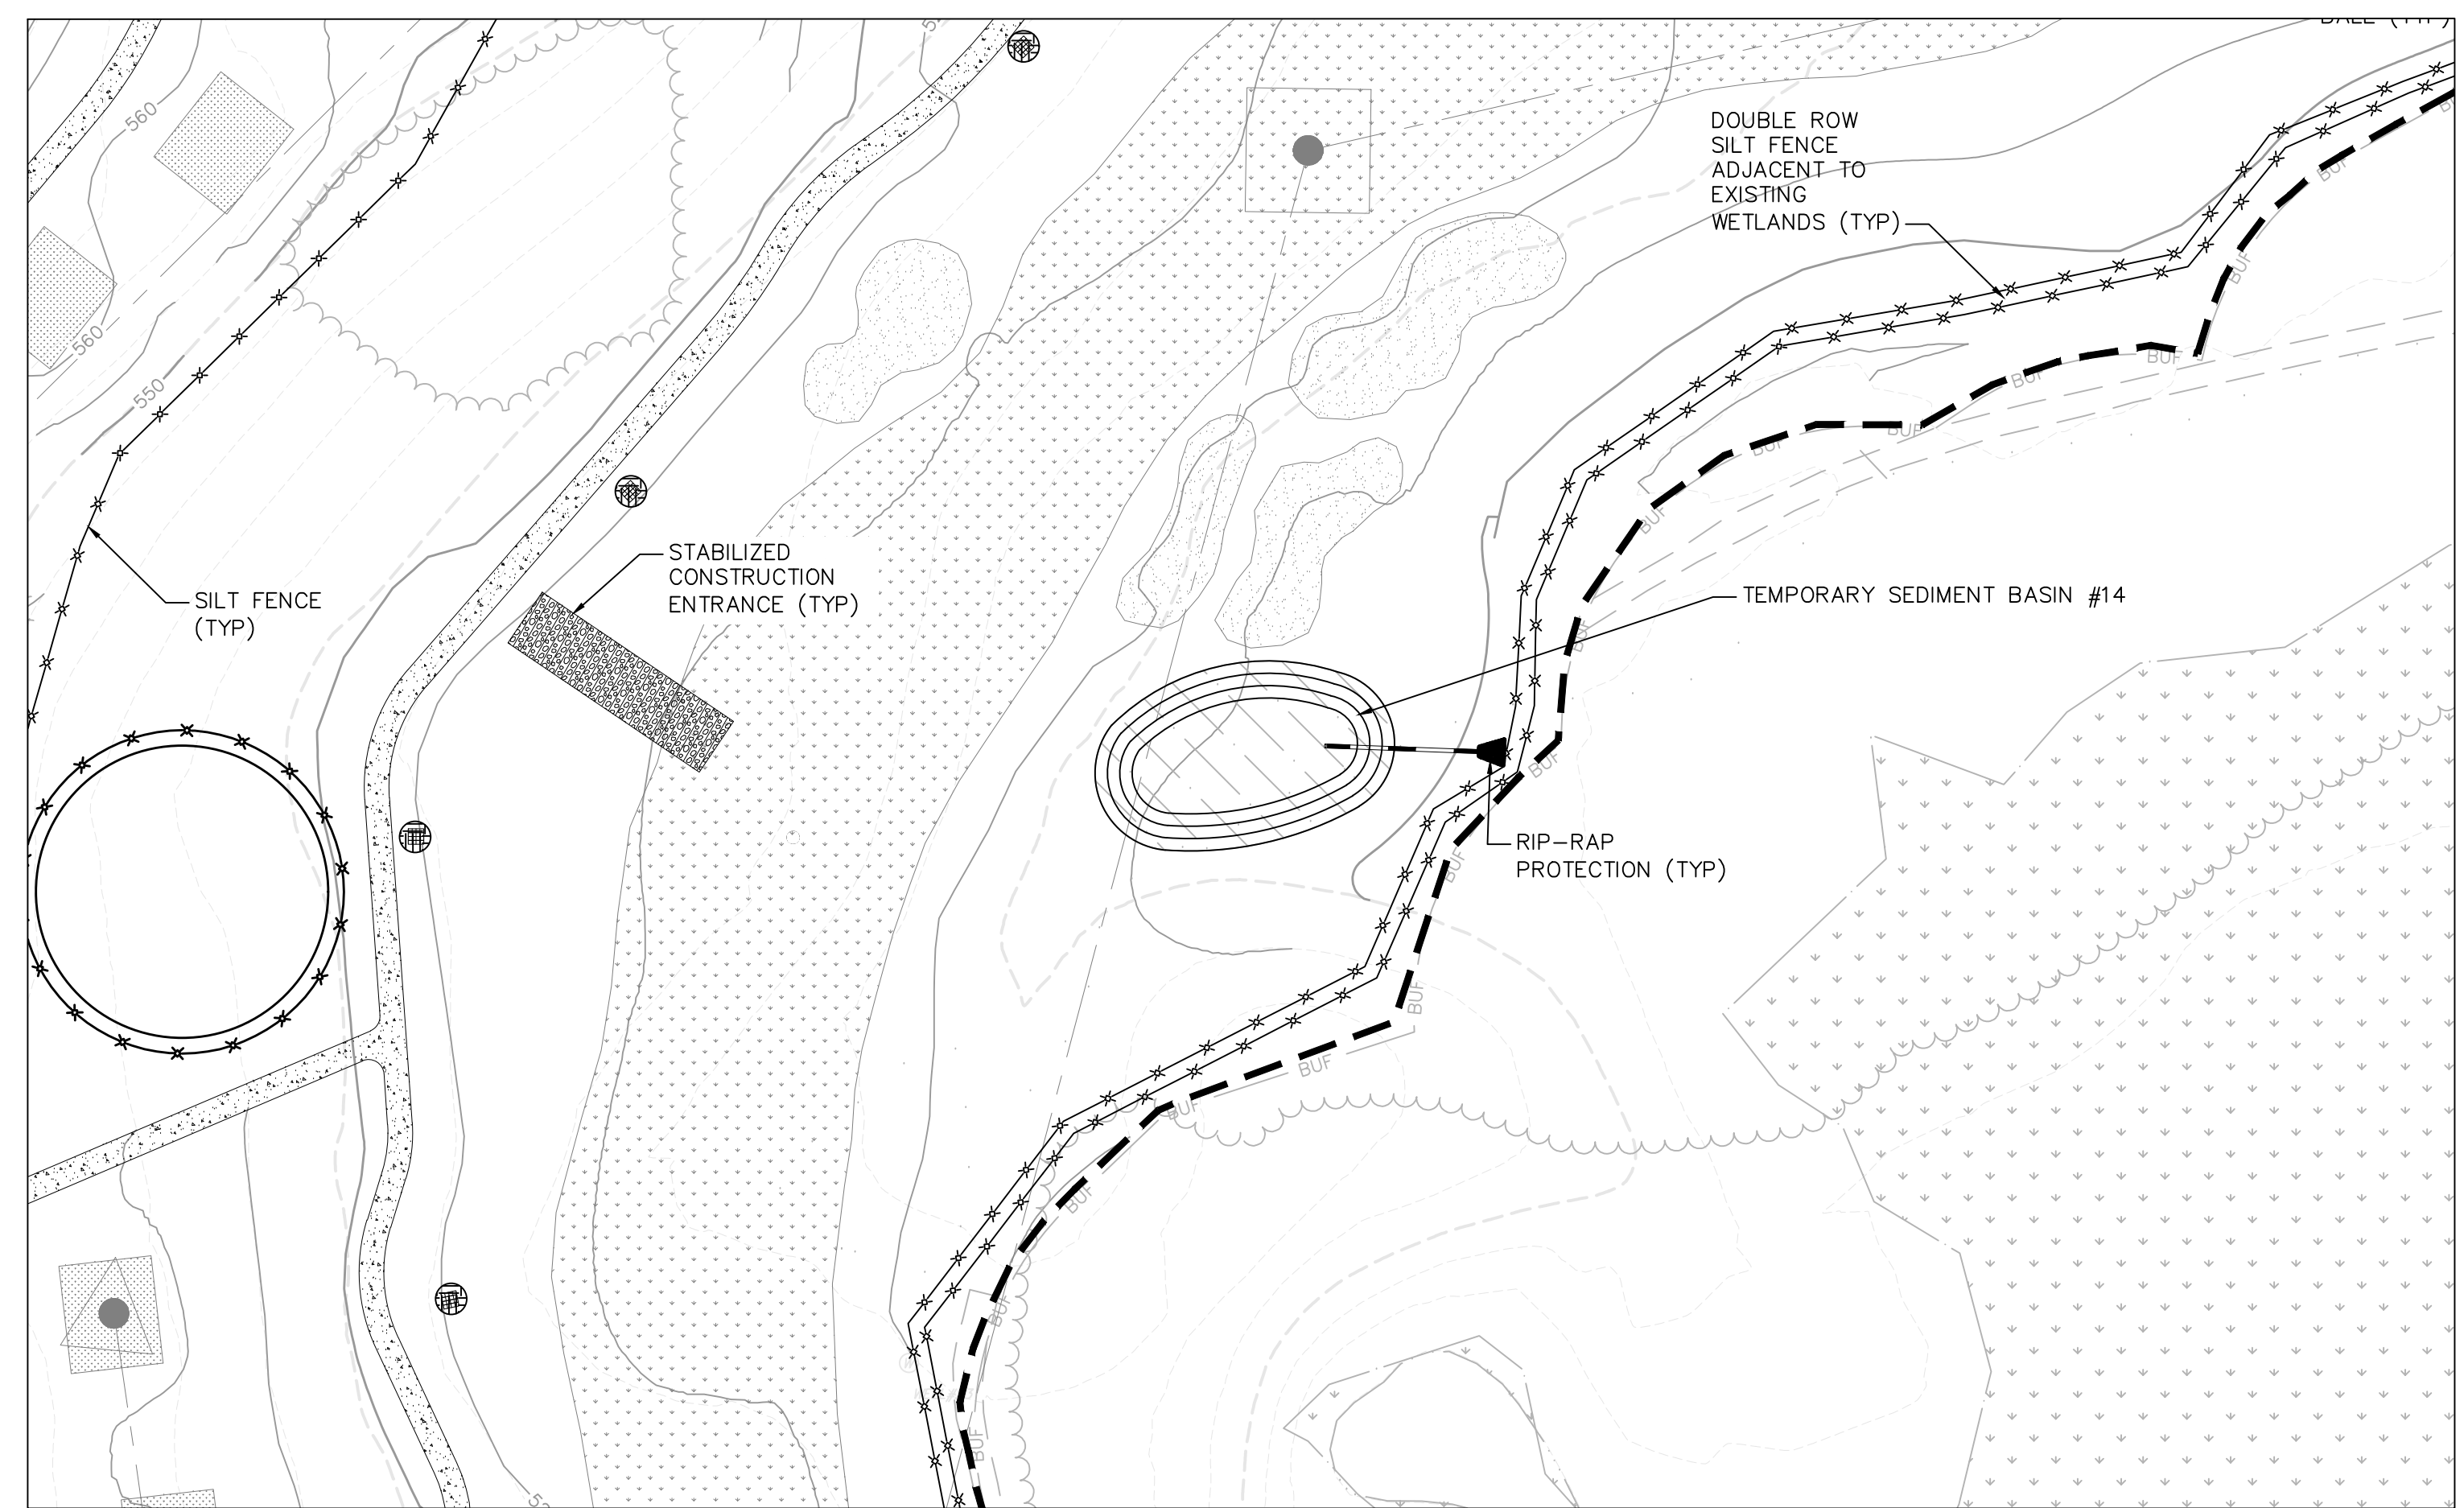


TEMPORARY SEDIMENT BASIN 14

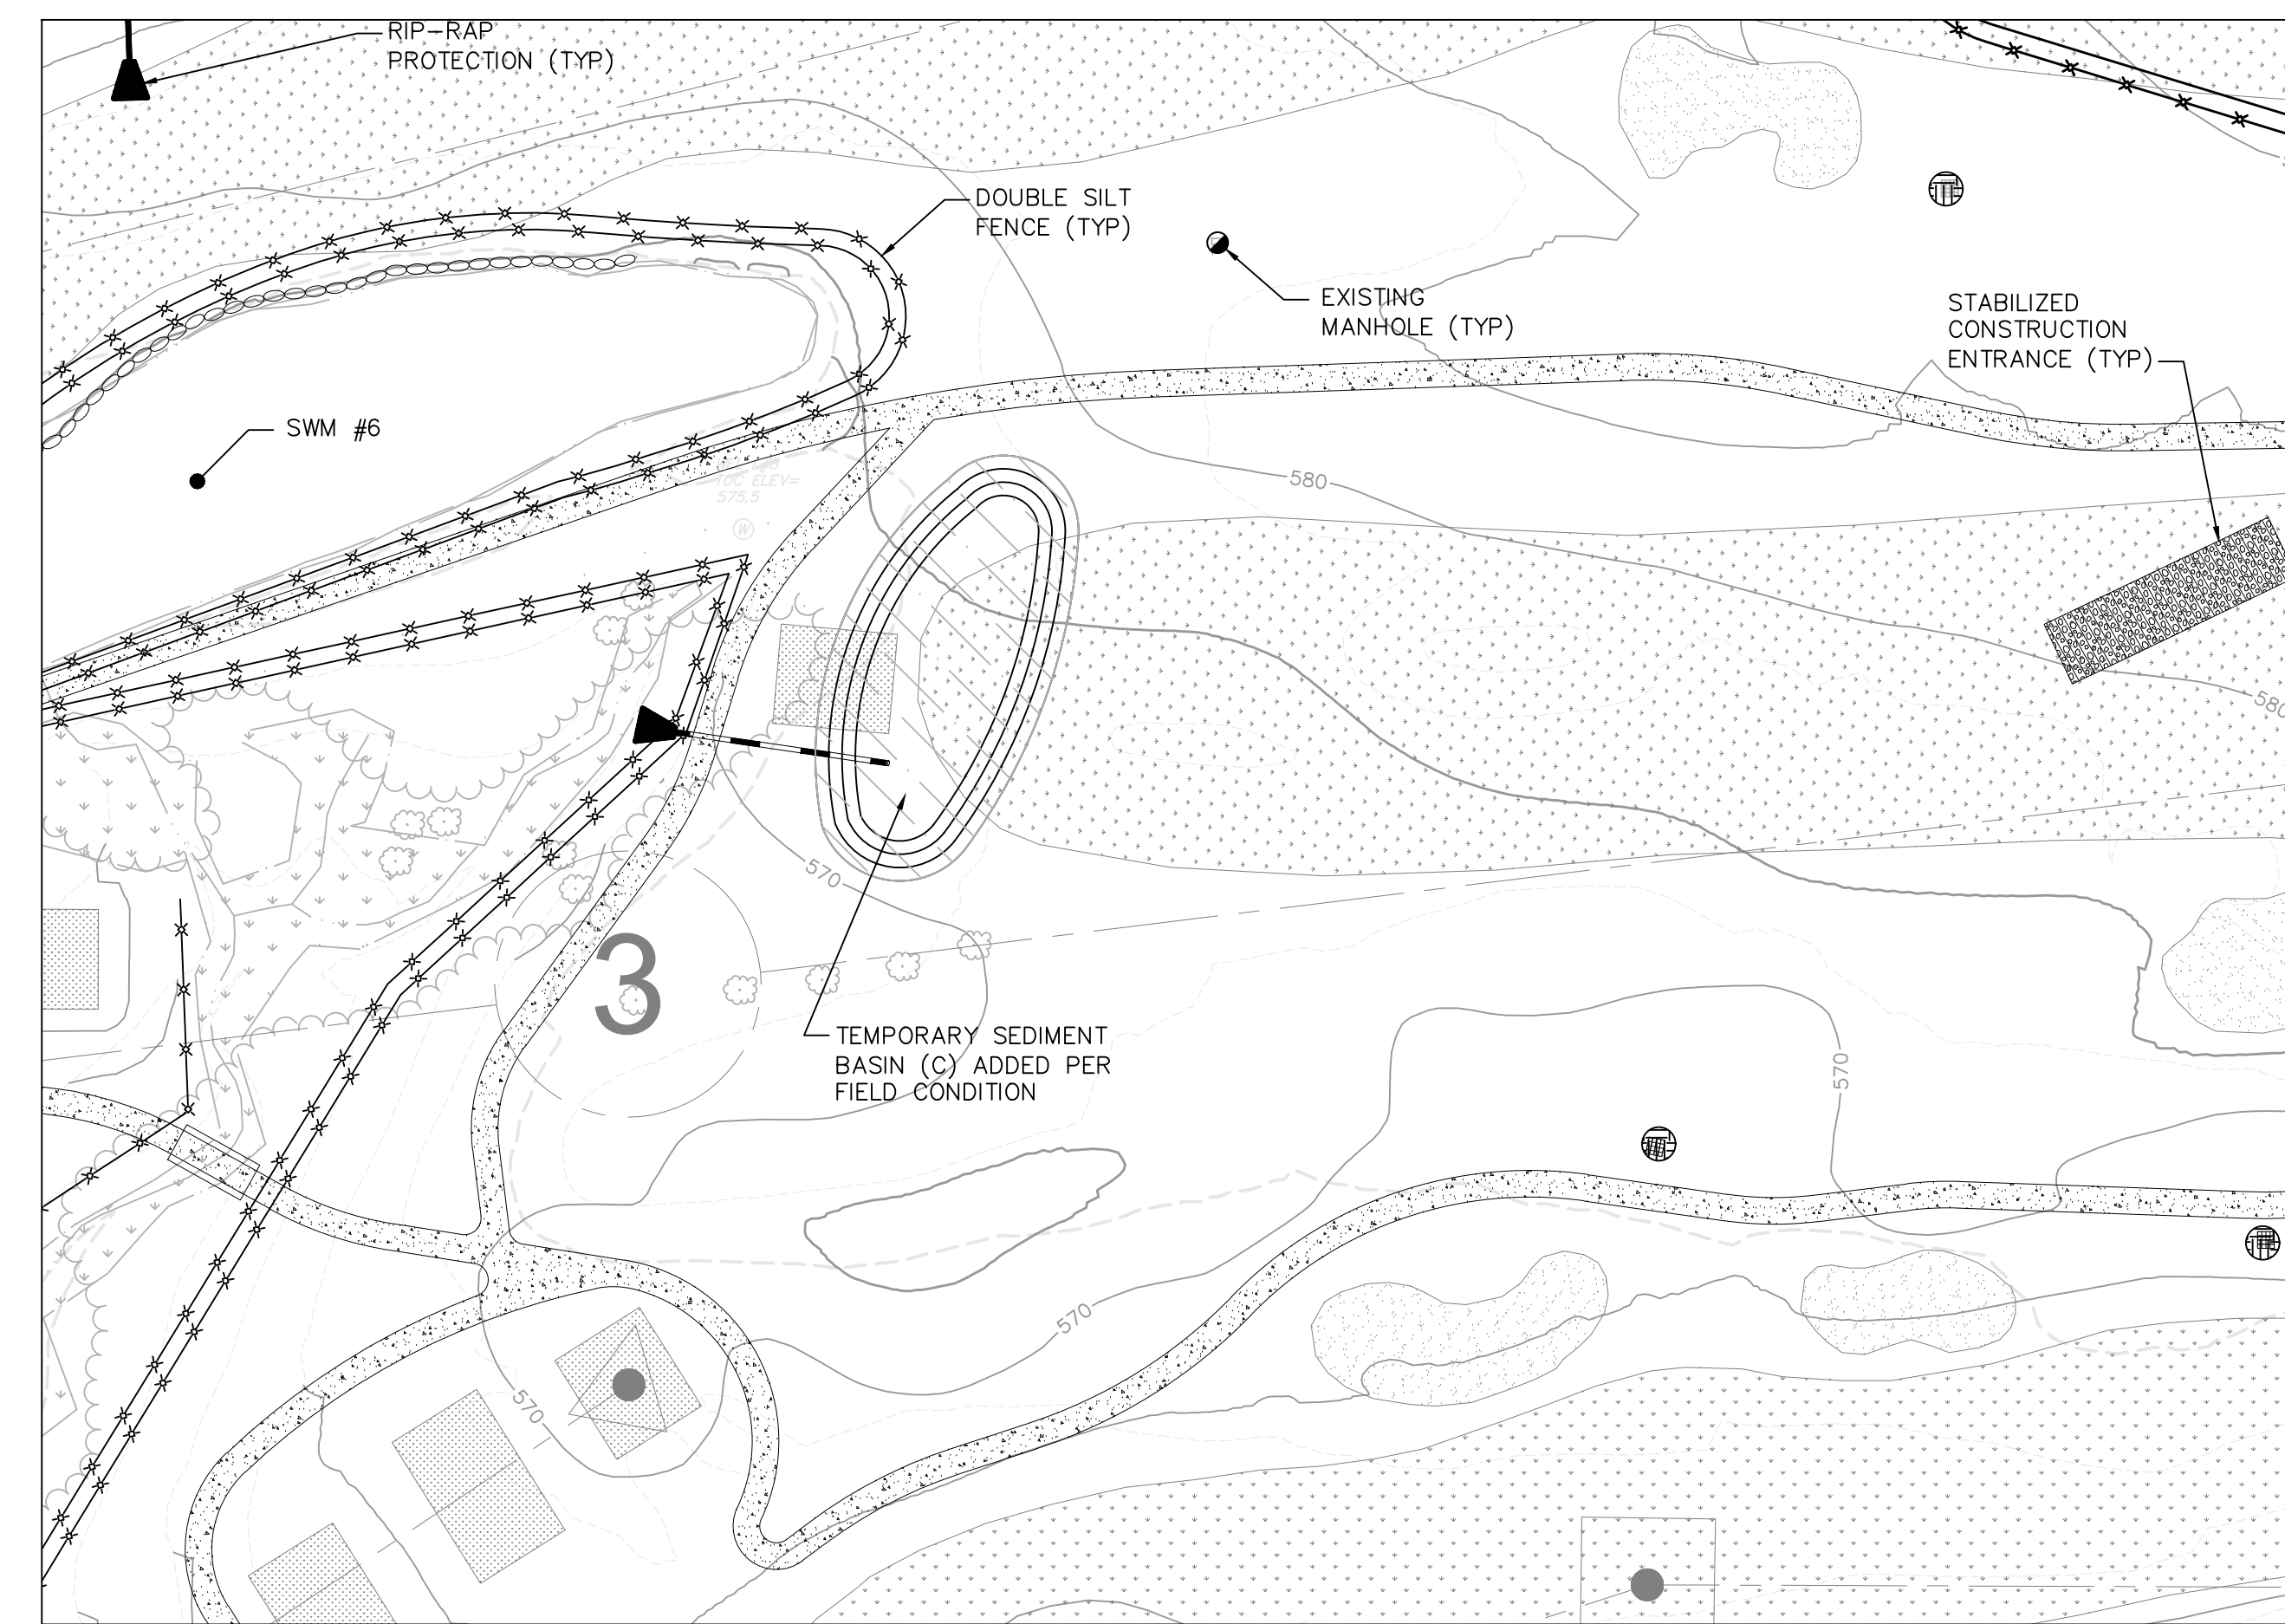


TEMPORARY SEDIMENT BASIN C

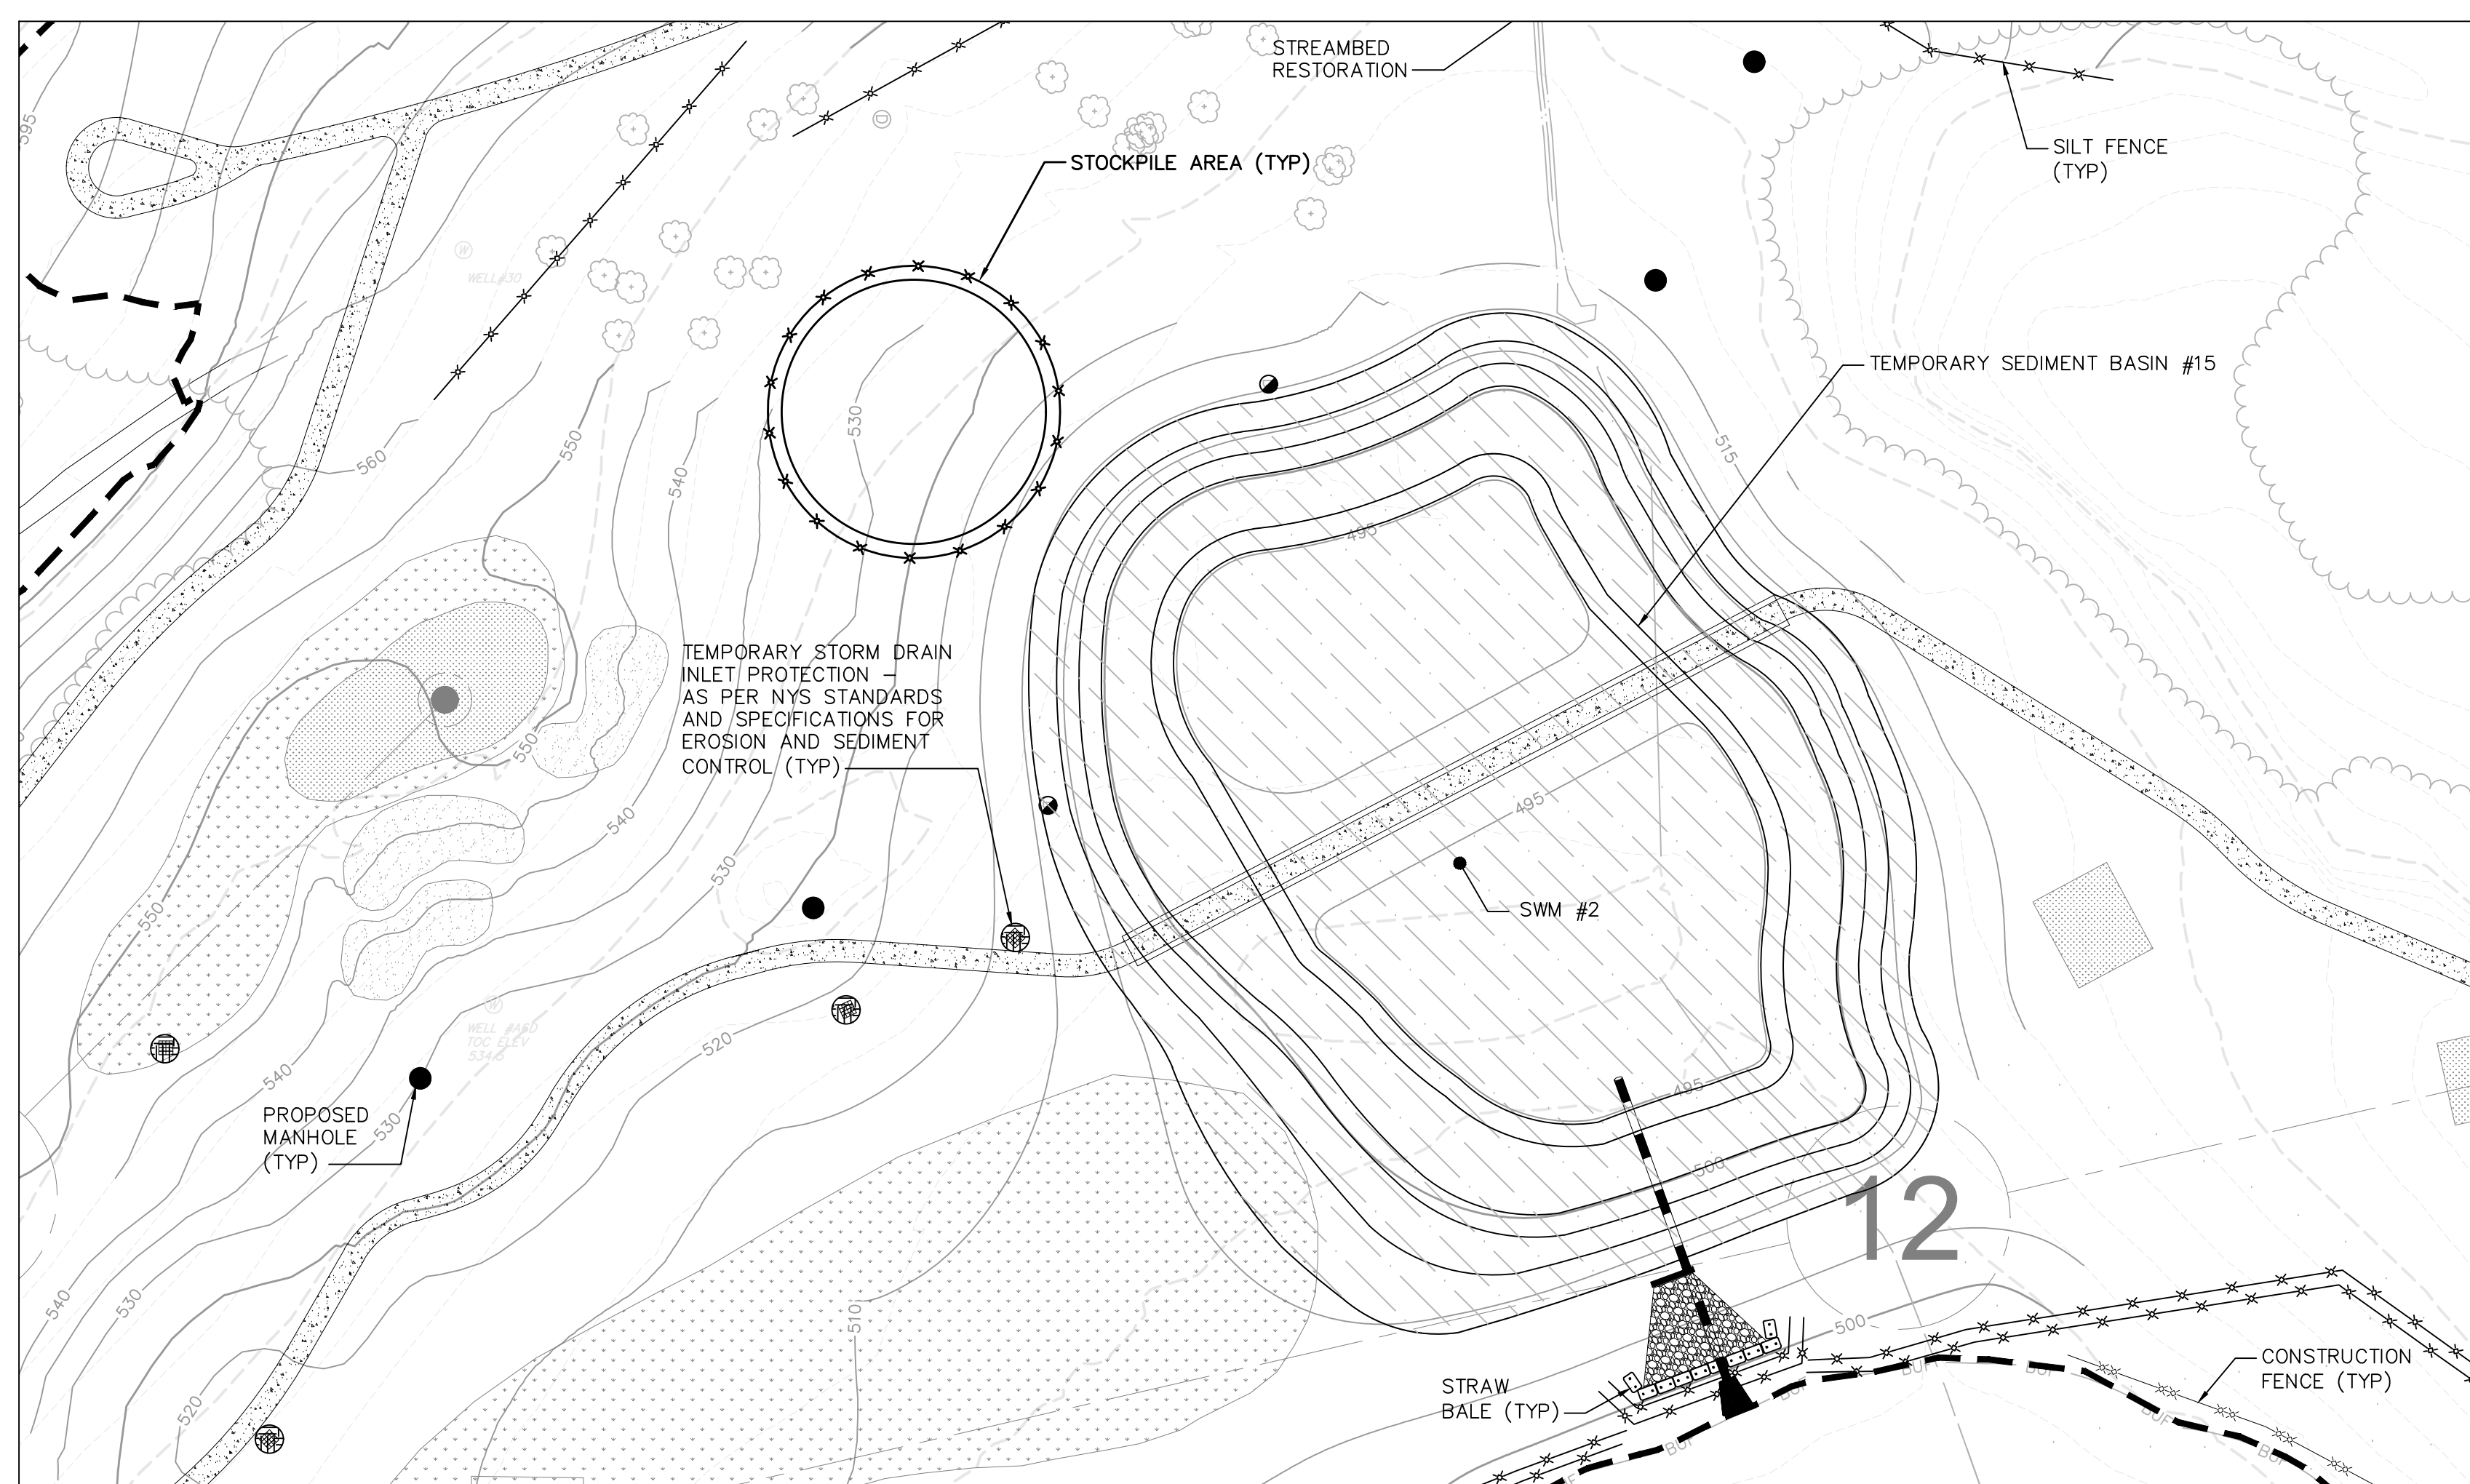


TEMPORARY SEDIMENT BASIN 15

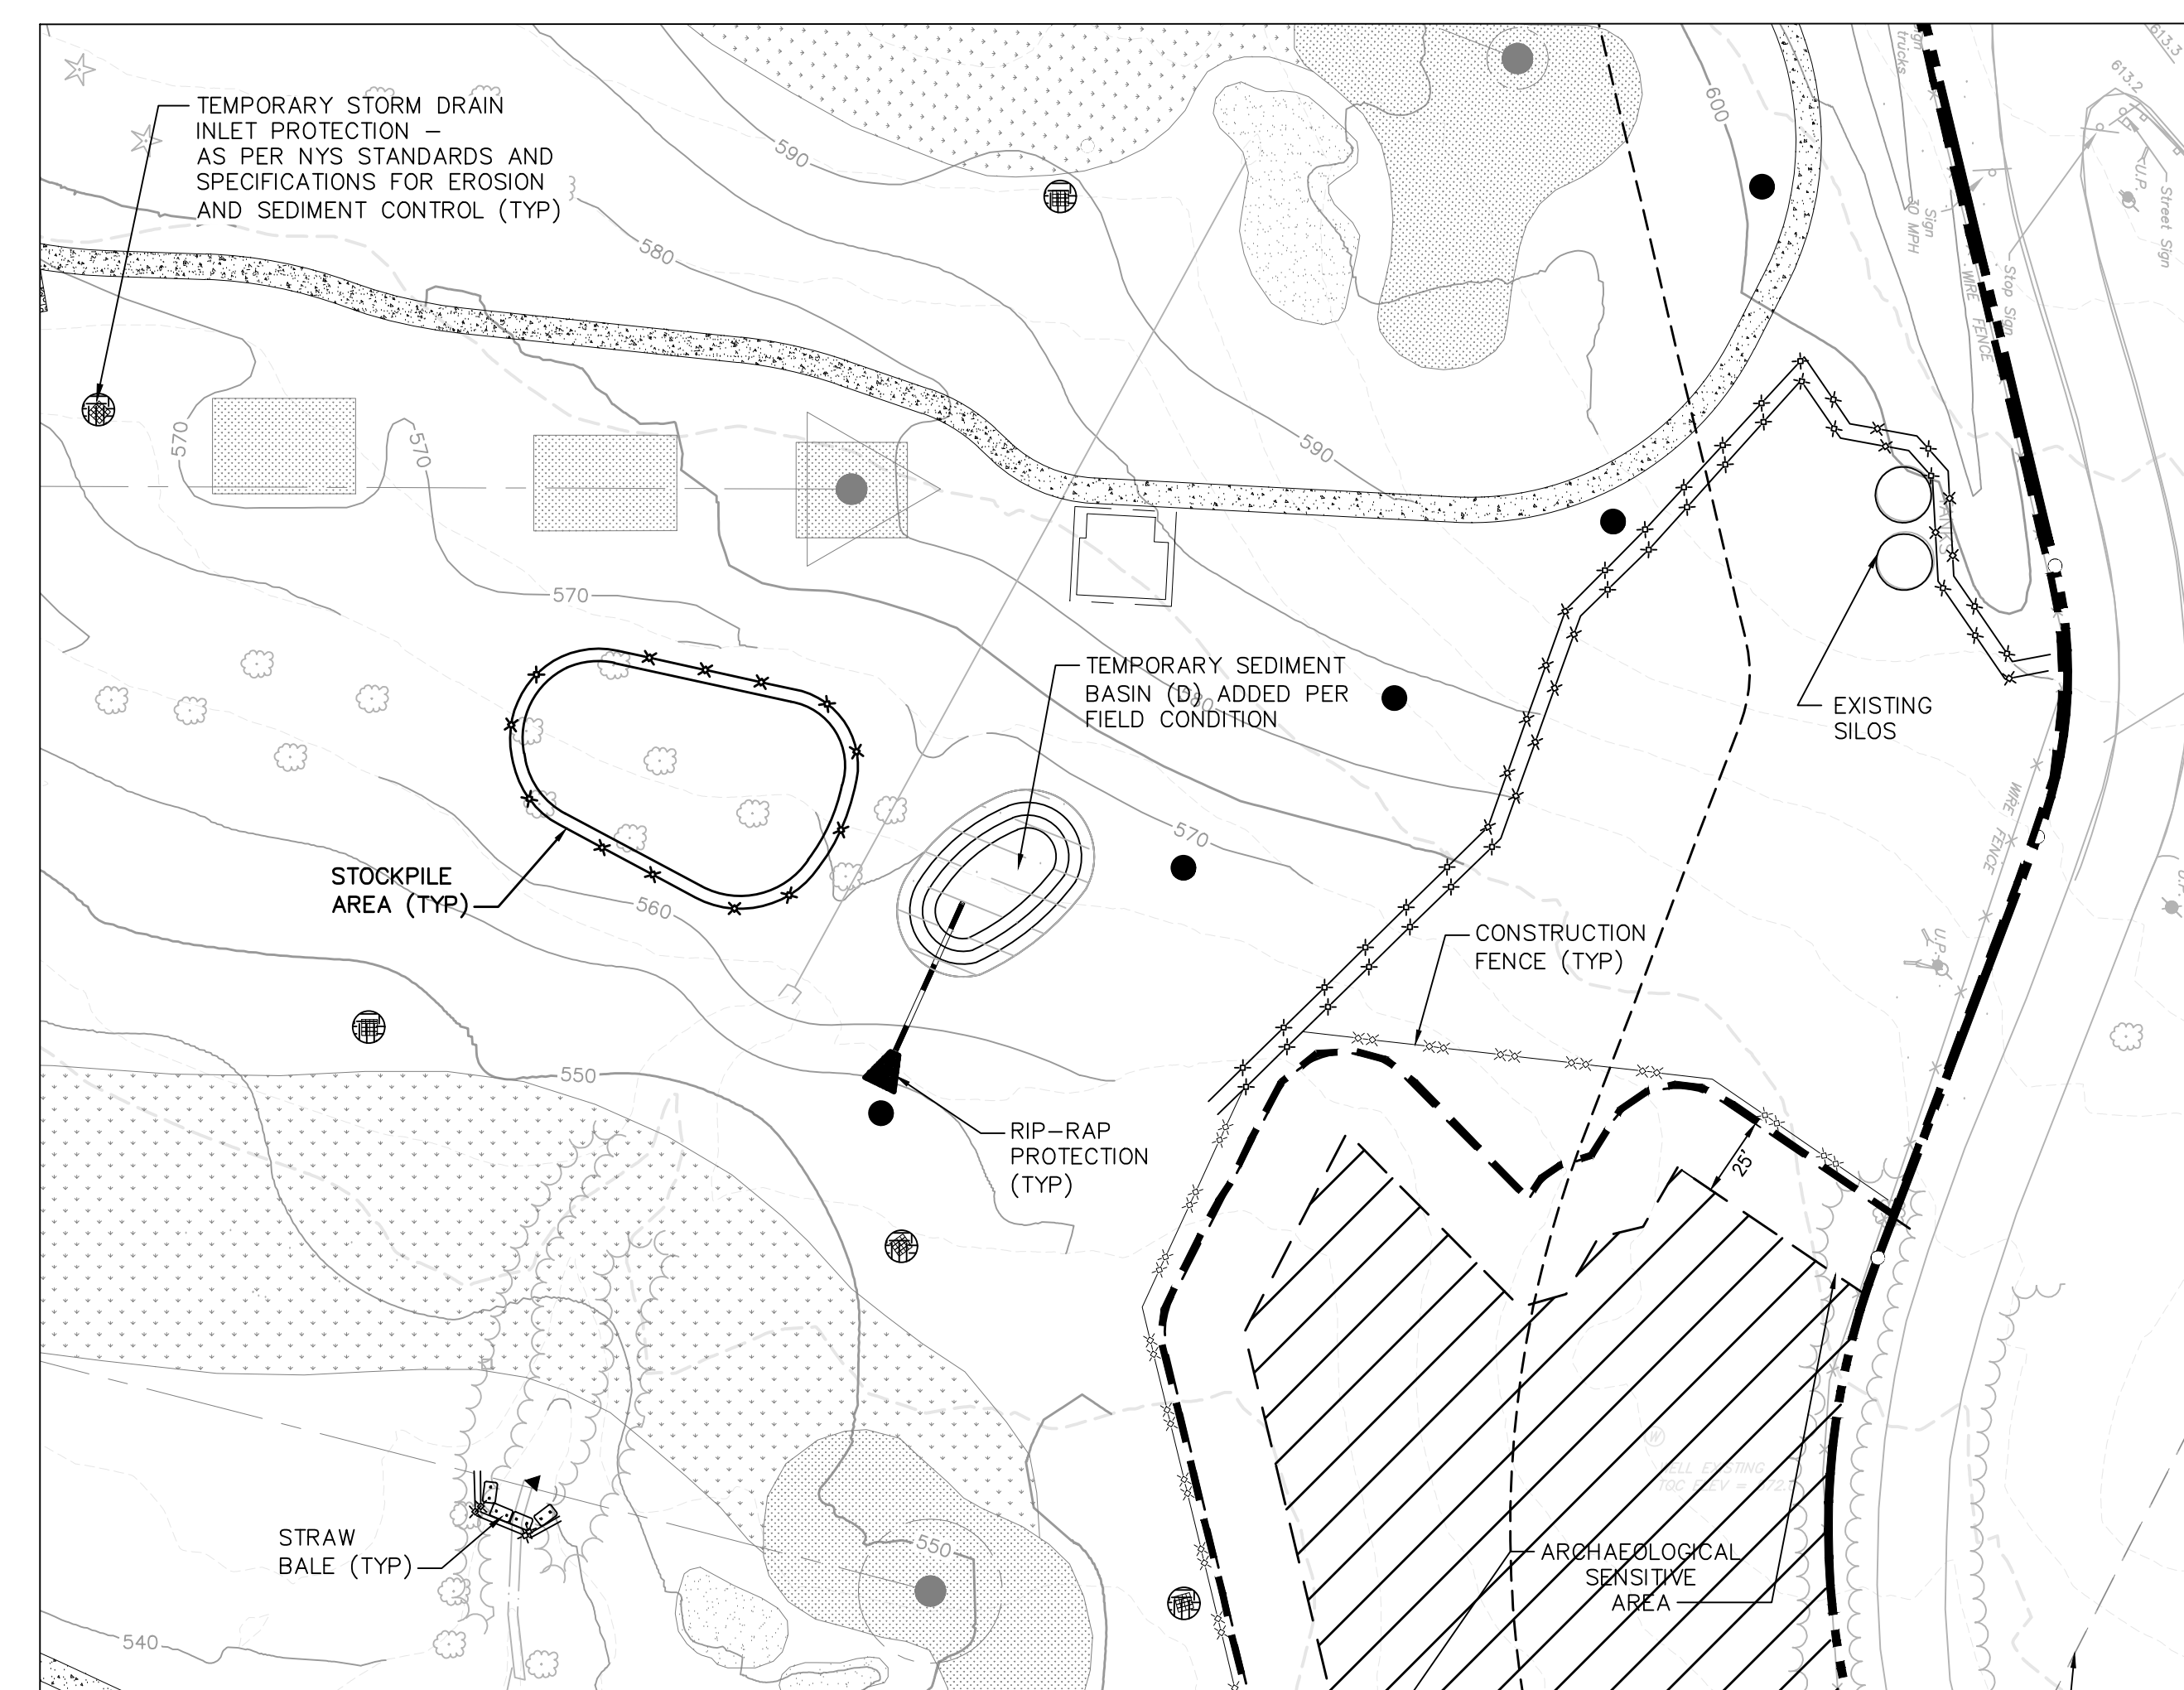

TEMPORARY SEDIMENT BASIN D

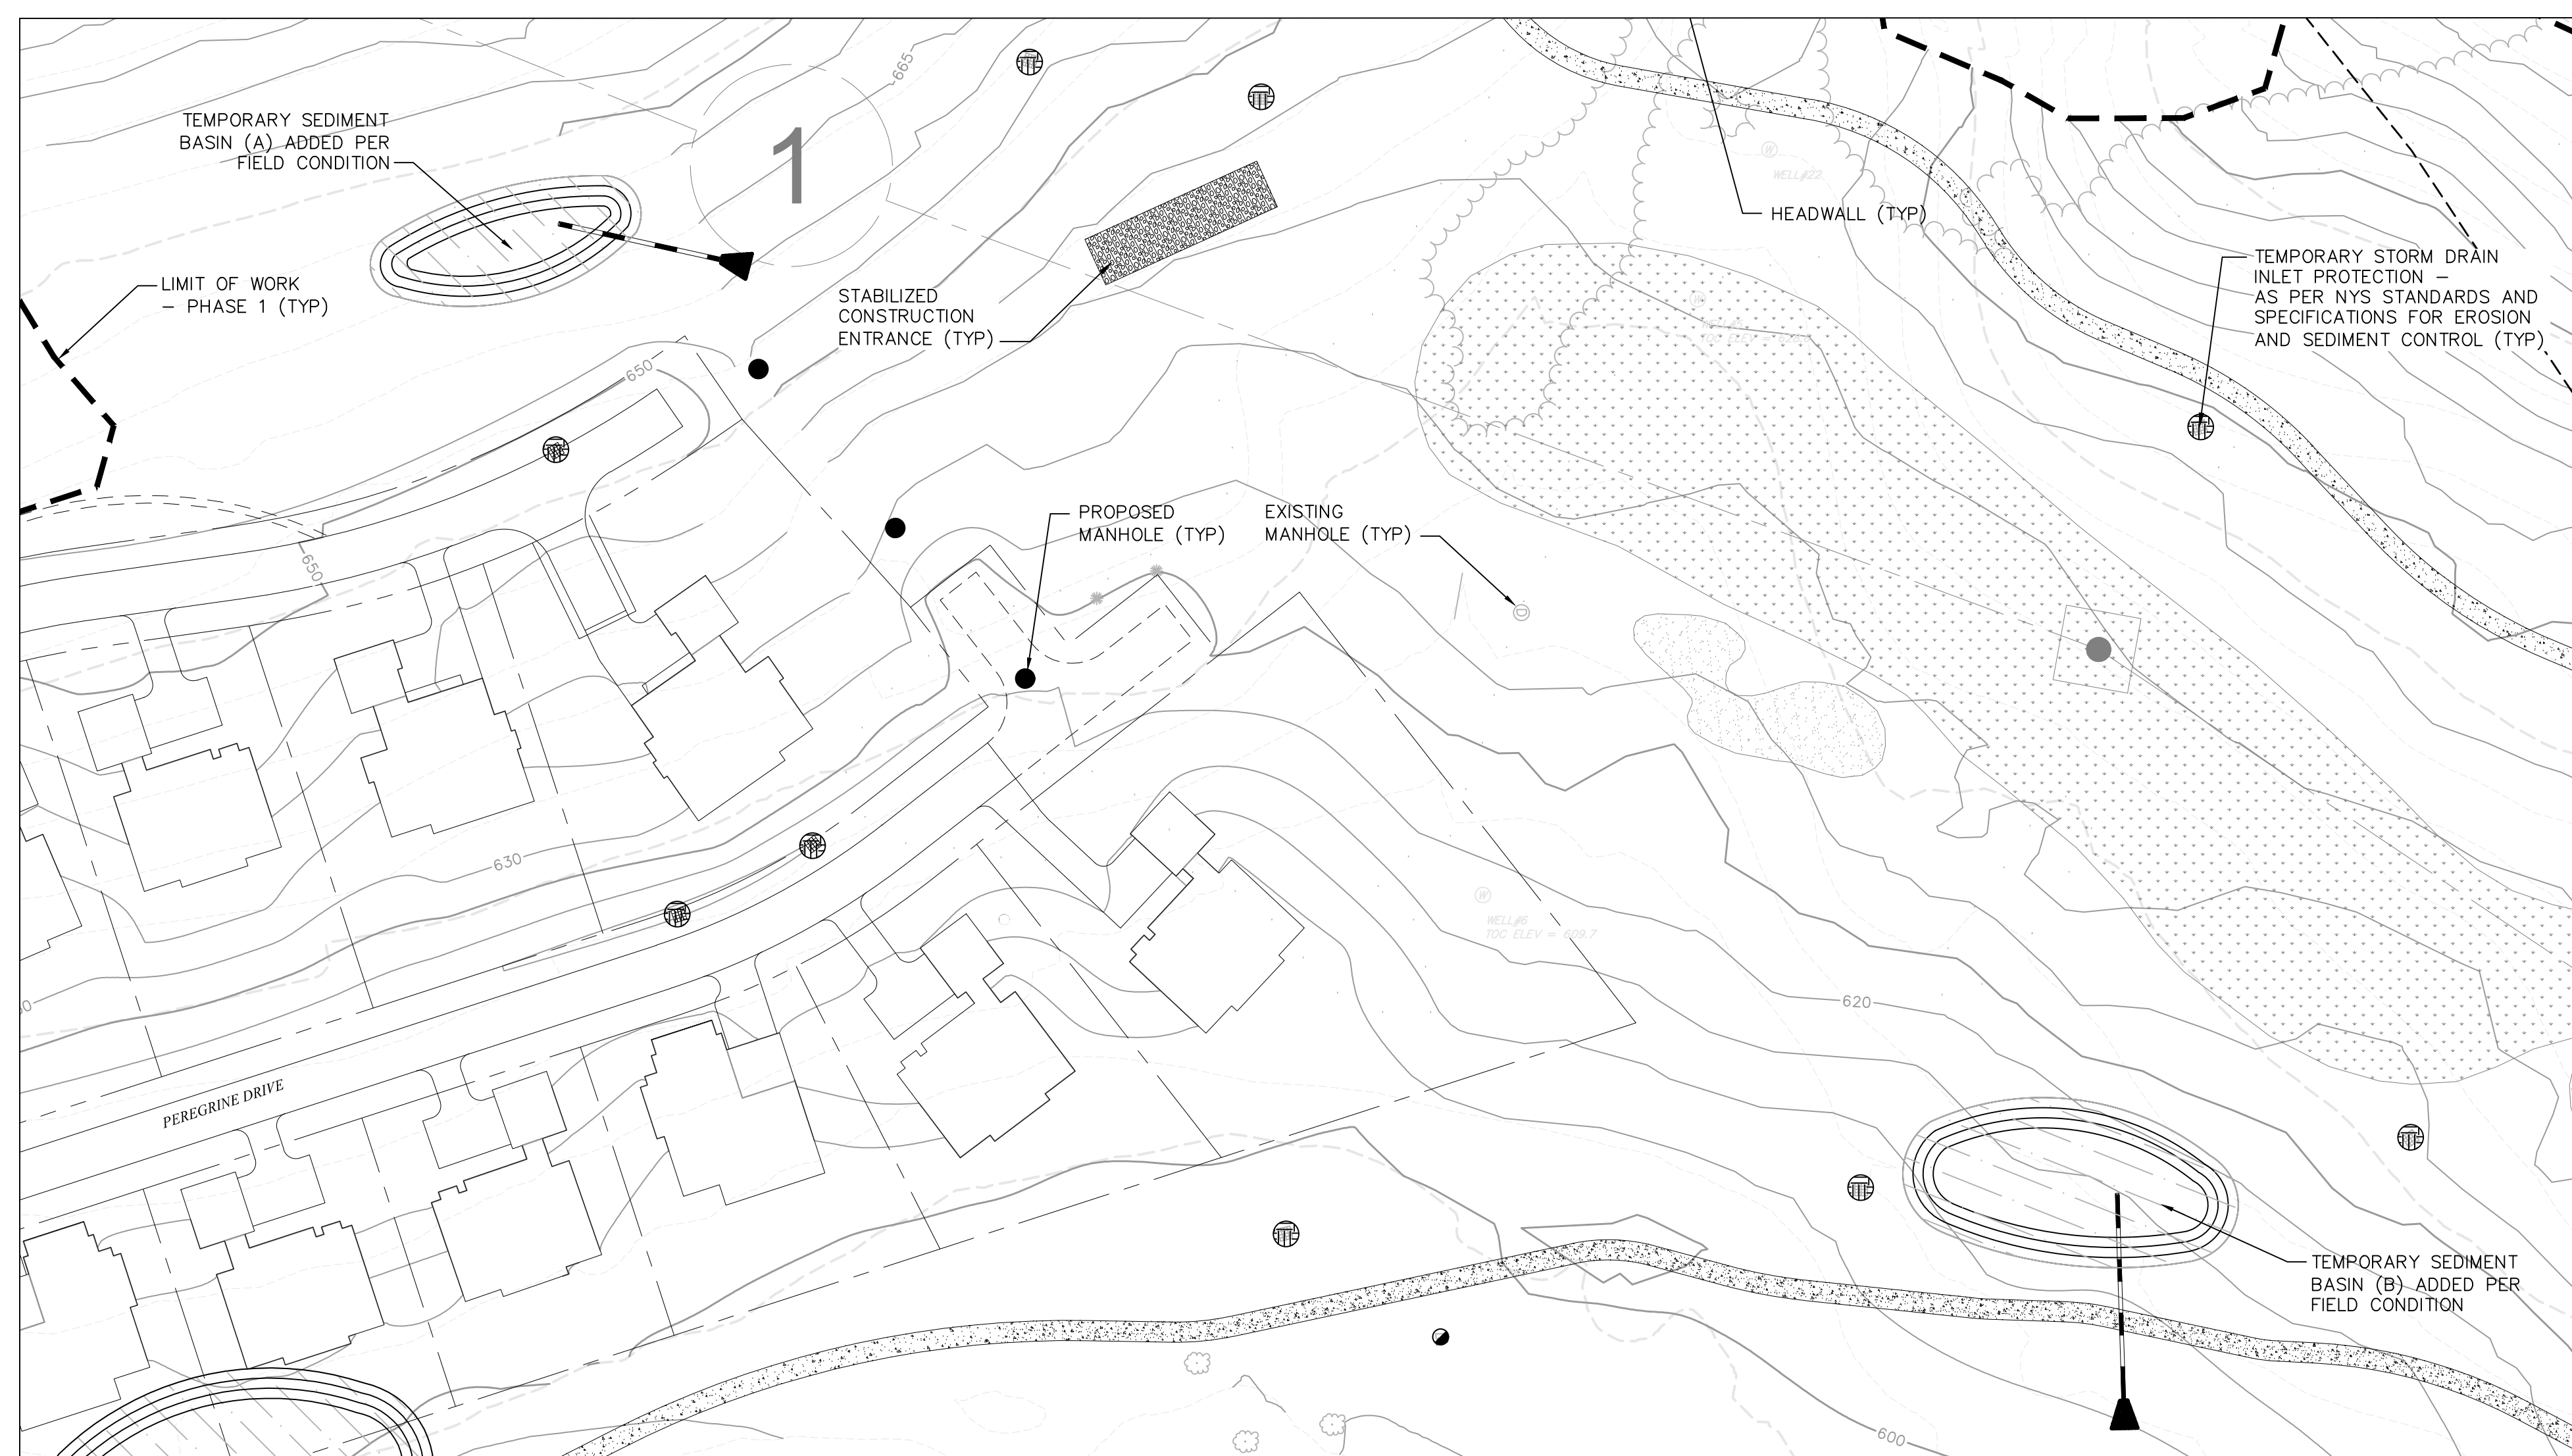

TEMPORARY SEDIMENT BASIN A & B

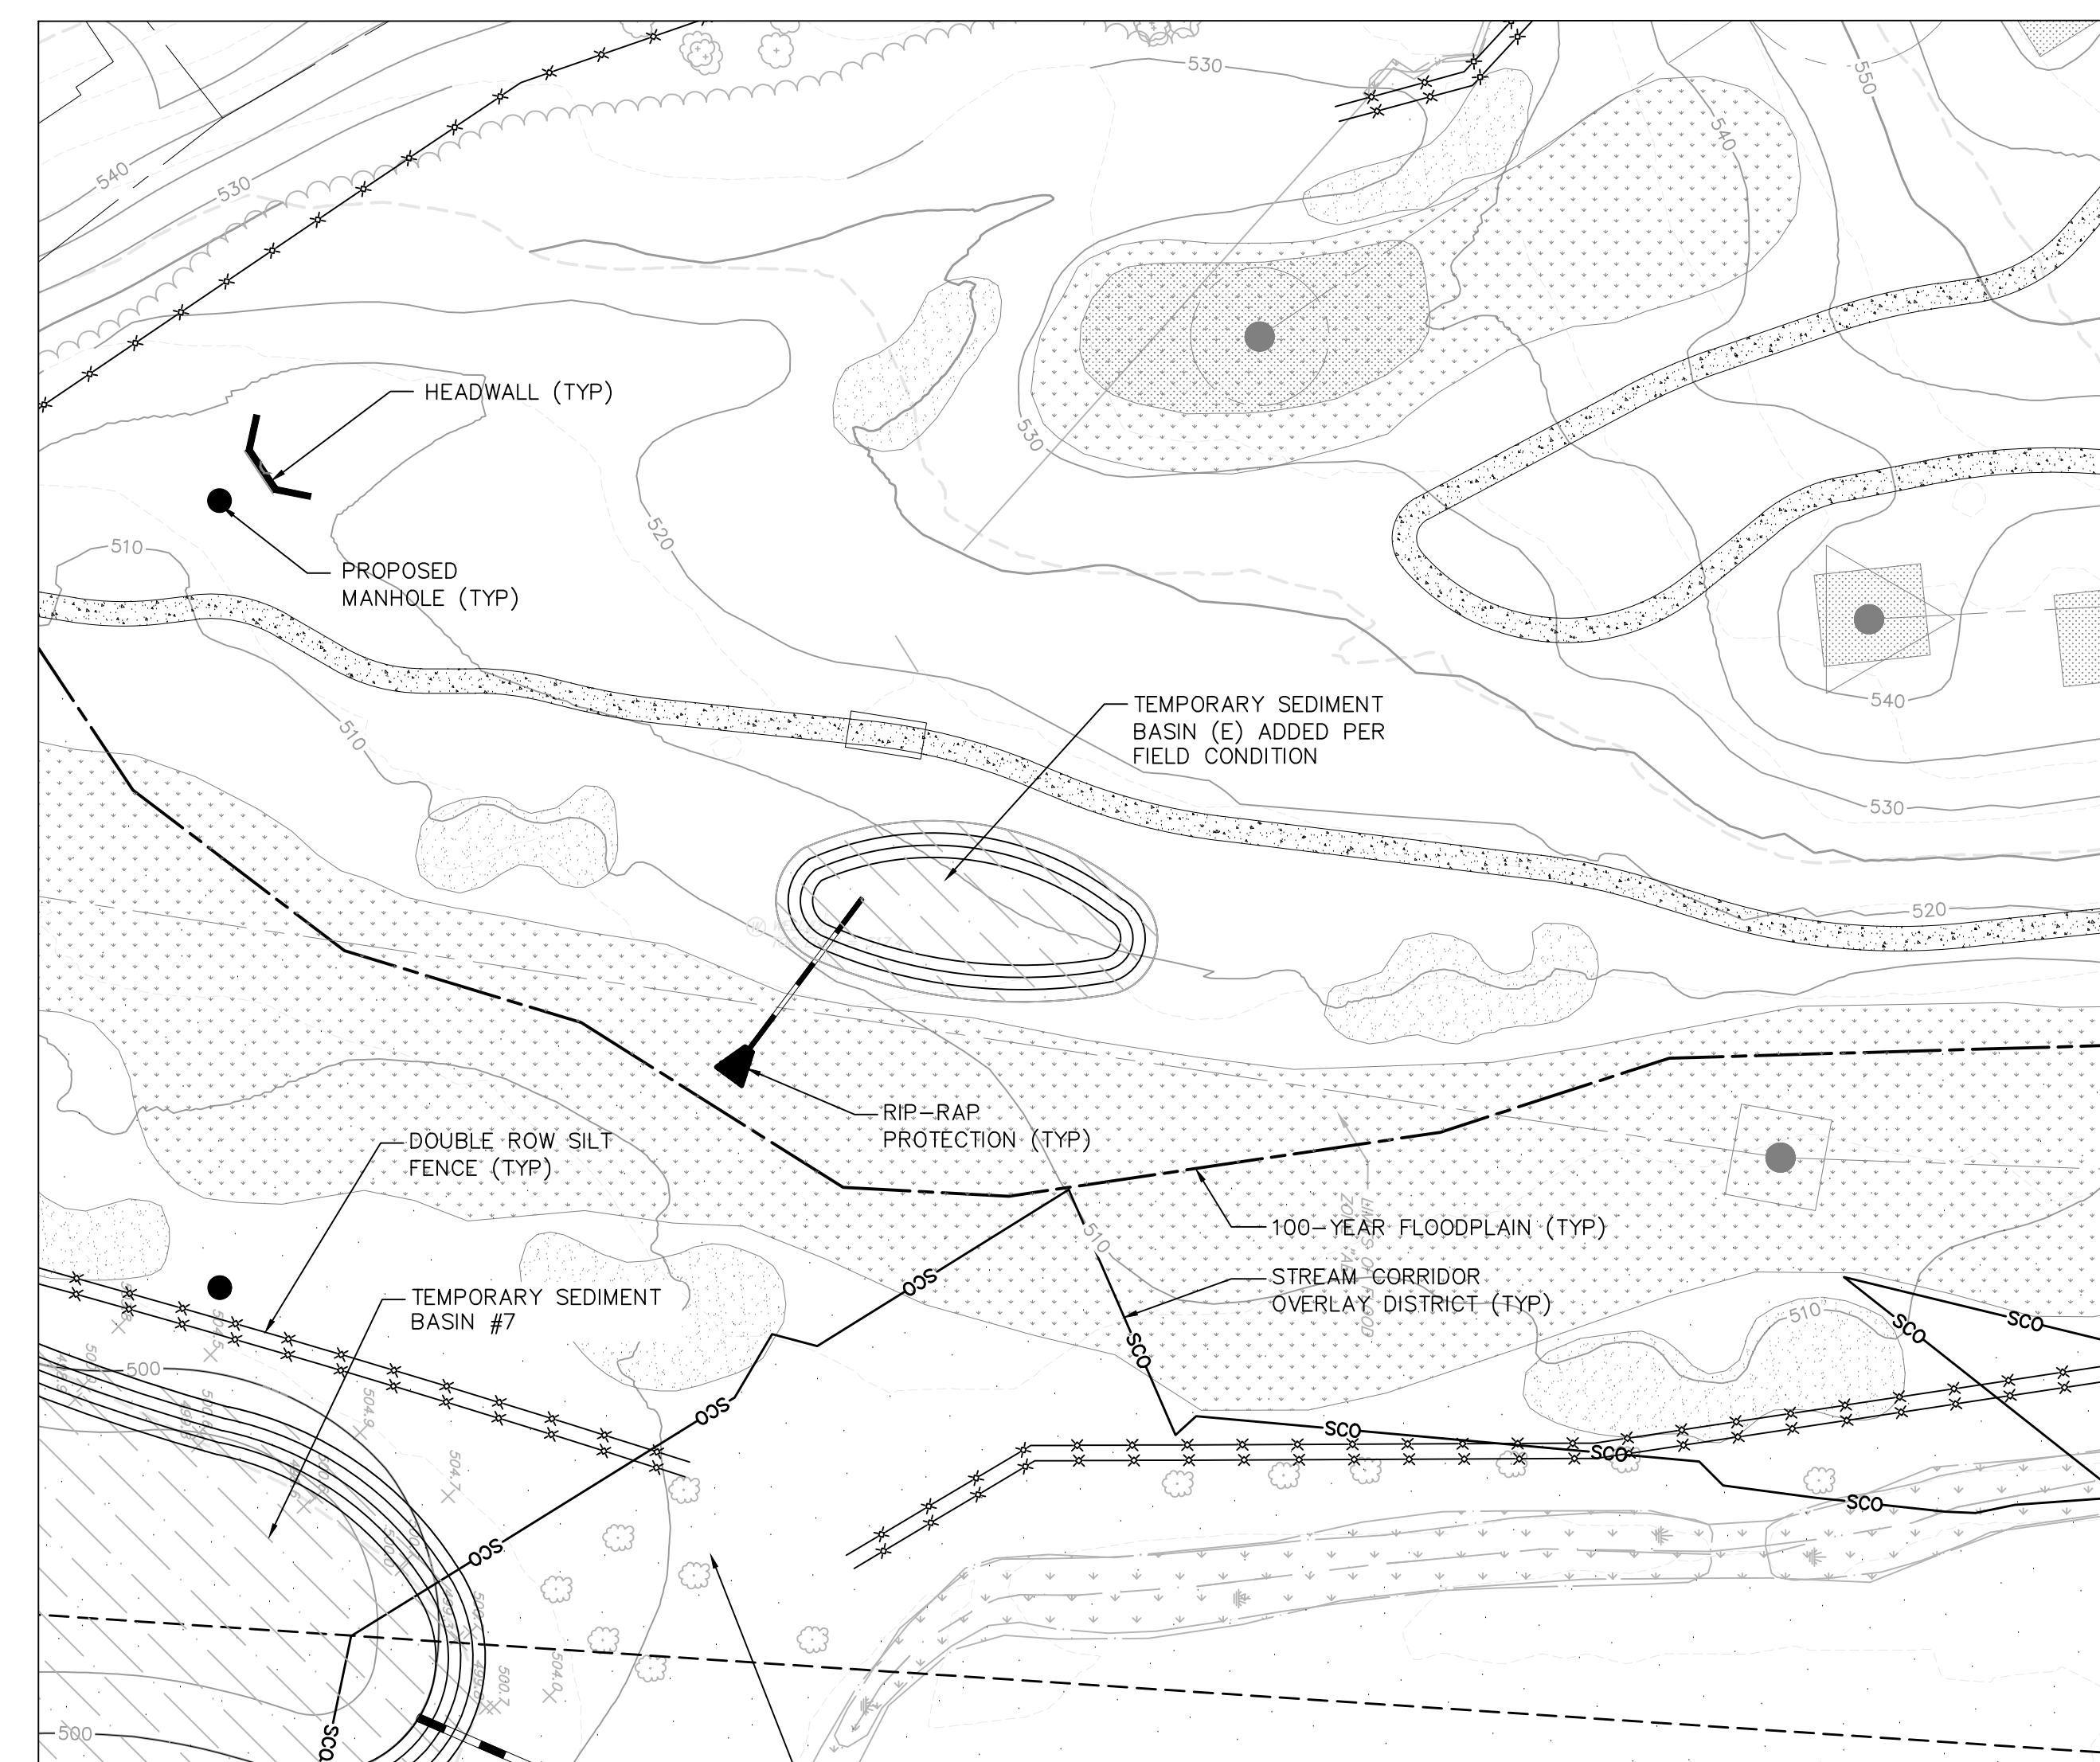

TEMPORARY SEDIMENT BASIN E

OWNER:
Silo Ridge Ventures, LLC
5021 Route 44
Amenia, New York 12501
845.373.8020



ARCHITECTS, PLANNERS, LANDSCAPE ARCHITECTS:
HART | HOWERTON
10 East 40th Street, New York, NY 10016
Tel: 212.683.5631 Fax: 212.481.3768
Email: NY@harthowerton.com

GOLF COURSE DESIGNERS:
FAZIO DESIGN
401 N. Main St., Ste. 400
Hendersonville, North Carolina 28792
828.693.0052 • FAX 828.693.0071

ENVIRONMENTAL PLANNING & CIVIL ENGINEERING:
VHB
Engineering, Surveying & Landscape Architecture, PC
Planning
Transportation
Land Development
Environmental Services
50 Main Street, Suite 360
White Plains, New York 10606
914.467.6600 • FAX 914.761.3759

WASTEWATER AND WATER DESIGN:
CEDARWOOD ENGINEERING SERVICES, PLLC
CIVIL & ENVIRONMENTAL ENGINEERING
8-12 Dietz St., Suite 303
Oneonta, NY 14857
248 Main St., PO Box 203
North Creek, NY 518.251.5160

PROJECT SURVEYOR:
Kirk K. Horton, Land Surveyor
NYS License No. 049954
9 Broadway
Amenia, New York 12501
845.373.7809

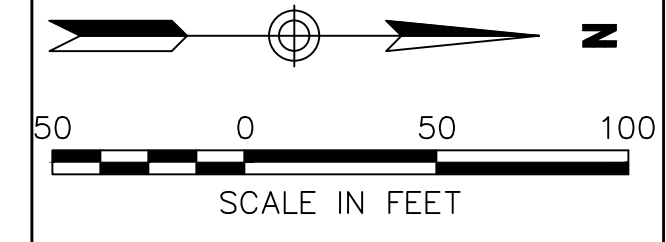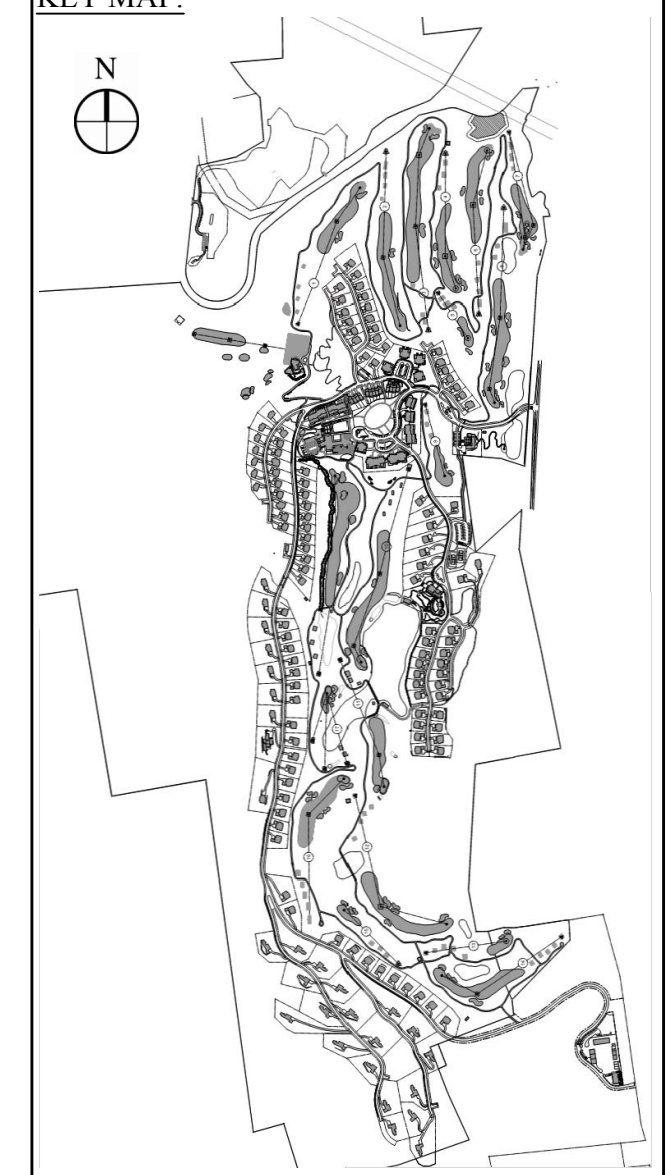

NO.	REVISION	DATE	BY
2	PER TOWN COMMENTS	1/8/15	AKB
1	PER TOWN COMMENTS	6/19/14	AKB

Designed by: JAC Drawn by: CMG Checked by: MWJ
CAD checked by: MB Approved by: ACC
Date: As Shown Date: March 3, 2014

Project Title:
Silo Ridge Resort Community
4651 Route 22, Town of Amenia
Dutchess County, New York

Issued for:
Site Plan - Phase 1

Not Issued for Construction
Project Title:
Temporary Sediment Basin Plan 3

Sheet Number:
C12.15
Sheet of: _____
Project Number:
29011.00