


OPEN SPACE PLANT MIXES

MIX NAME	TOTAL SQ. FT.	BOTANICAL NAME	COMMON NAME	SPEC. SIZE	SPACING	NOTES
SCREEN SHRUB MIX (SUN - PART SHADE)	6700	ARONIA ARBUTIFOLIA 'BRILLANTISSIMA'	RED CHOKEBERRY	5 GAL	5'	MASSING OF 3, 5, OR 7 PLANTS, LOCATE BACK OF PLANT AREA
		CLETHRA ALNIFOLIA 'CALEB'	VANILLA SPICE SUMMERSWEET	5 GAL	6'	OR APPROVED DEER RESISTANT ALTERNATE
		MYRICA PENNSYLVANICA	NORTHERN BAYBERRY	5 GAL	5'	MASSING OF 7-15 PLANTS
		POTENTILLA FRUTICOSA 'CORONATION TRIUMPH'	SHRUBBY CINQUEFOIL	5 GAL	4'	LOCATE FRONT OF PLANT AREA
		RHUS AROMATIC 'GRO-LOW'	GRO-LOW SUMAC	1 GAL	6'	USE AS GROUND COVER IN FRONT OF PLANTINGS
		VIBURNUM LENTAGO	NANNYBERRY	5 GAL	10'	MASSING OF 3, 5, OR 7 PLANTS
FOREST EDGE SHRUB MIX (PART SHADE)	24501	CORNUS SERICEA 'BAILEY'	RED TWIG DOGWOOD	5 GAL	6'	
		ILEX VERTICILLATA	WINTER BERRY	5 GAL	10'	
		LINDERA BENZON	SPICEBUSH	5 GAL	8'	
		RHUS TYPHINA 'LACINIATA'	STAGHORN SUMAC	5 GAL	10'	
		SPIREA TOMENTOSA	STEEPLEBUSH	5 GAL	4'	
		VIBURNUM DENTATUM	ARROWWOOD	5 GAL	8'	
SCREEN SHRUB MIX AT ROUTE 44	20558	40% MYRICA PENNSYLVANICA	NORTHERN BAYBERRY	5 GAL	5'	
		15% ILEX GLABRA	INK BERRY	2-3'	5'	USE IN SMALLER GROUPS TO AVOID FUNGAL INFECTION
		20% ILEX VERTICILLATA 'RED SPRITE' & 'JIM DANDY'	RED SPRITE AND JIM DANDY WINTER BERRY	5 GAL	3'	LOCATE ON ROAD SIDE OF FENCE
		25% VIBURNUM RHYTIDOPHYLLUM 'CREE'	CREE LEATHER LEAF VIBURNUM	5 GAL	6'	LOCATE DOWNSLOPE OF FENCE & MAINTAIN 4-6' HT. TO AVOID BLOCKING VIEWS FROM ROUTE 44
WETLAND (RIPARIAN FRINGE) SHRUB MIX	193,217	CORNUS AMOMUM	SWAMP DOGWOOD	5 GAL	8'	
		CORNUS RACEMOSA	GREY DOGWOOD	5 GAL	12'	
		ILEX VERTICILLATA	WINTER BERRY	5 GAL	10'	
		VACCINIUM ANGSTIFOLIUM	LOWBUSH BLUEBERRY	3 GAL	2'	
		VACCINIUM CORYMBOSUM	HIGHBUSH BLUEBERRY	5 GAL	10'	
		VIBURNUM TRILOBUM	CRANBERRYBUSH VIBURNUM	5 GAL	8'	
		CAREX COMOSA	BEARDED SEDGE			(WWW.NEHP.COM)
		CAREX LURULINA	HOP SEDGE			
		CAREX LURIDA	LURID SEDGE			
		CAREX SCOPARIA	BLUNT BROOM SEDGE			
		CAREX VULPINOIDEA	FOX SEDGE			
		JUNCUS EFFUSUS	SOFT RUSH			
		SCIRPUS ATROVIRENS	GREEN BULRUSH			
		SCIRPUS CYPERINUS	WOOLGRASS			
		SCIRPUS VALIDUS	SOFT-STEM BULRUSH			
		ONOCLEA SENSIBILIS	SENSITIVE FERN			
		ASCLEPIAS INCARNATA	SWAMP MILK WEED			
		ASTER UMBELLATUS	FLAT TOPPED ASTER			
BIDENS CERNIA	NODDING BURR MARIGOLD					
EUPATORIUM MACULATUM	SPOTTED JOE PYE WEED					
IRIS VERSICOLOR	BLUE FLAG IRIS					
LOBELIA CARDINALIS	CARDINAL FLOWER					
MIMULUS RINGENS	MONKEY FLOWER					
BERBERIS NASTATA	BLUE VERVAIN					
SHALLOW MARSH/ WET MEADOW SEED MIX - ERNST SEEDS RETENTION BASIN WILDLIFE MIX ERNMX-127 (WWW.ERNSTSEED.COM) - NATIVE SEDGES, RUSHES, FORBES AT POND/STREAM EDGES (PLUGS)	2,444	CAREX VULPINOIDEA	FOX SEDGE			
		CHASMANTHUM LATIFOLIUM	RIVER OATS			
		ELYMUS VIRGINICUS	VIRGINIA WILDRYE			
		POA PALUSTRIS	FOX BLUEGRASS			
		PANICUM CLANDESTINUM	DEERTONGUE			
		CAREX LURIDA	LURID SEDGE			
		SCIRPUS ATROVIRENS	GREEN BULRUSH			
		VERBERNA HASTATA	BLUE VERVAIN			
		JUNCUS EFFUSUS	SOFT RUSH			
		AGROSTIS PERINNANS	AUTUMN BENTGRASS			
		AGROSTIS SCABRA	TICKLEGRASS			
		SCIRPUS CYPERINUS	WOOLGRASS			
		ASTER PUNICEUS	PURPLESTEM ASTER			
		MIMULUS RINGENS	MONKEY FLOWER			
NATIVE ROADSIDE SEED MIX (SUN-PART SUN) - NEW ENGLAND ROADSIDE MATRIX UPLAND SEED MIX (WWW.NEHP.COM) GRASSES (G) WILDFLOWERS (W) SHRUBS (S)	232884	ANDROPOGON GERARDII (G)	BIG BLUESTEM			SEEDING SHOULD OCCUR IN SPRING OR SUMMER ONLY. MIX CONTAINS NATIVE GRASSES, WILDFLOWERS AND SHRUBS, ALLOWING GRASSES TO DOMINATE IN AREAS THAT ARE MOWN FREQUENTLY (SMALES). WILDFLOWERS IN AREAS LESS FREQUENTLY MOWN, AND SHRUBS IN AREAS NEVER MOWN (SLOPES).
		ELYMUS VIRGINICUS (G)	VIRGINIA WILDRYE			
		FESTUCA RUBRA (G)	CREeping RED FESCUE			
		PANICUM VIRGATUM (G)	SWITCH GRASS			
		SCHIZACHYRIUM SCOPARIUM (G)	LITTLE BLUESTEM			
		SORGHASTRUM NITANS (G)	INDIANGRASS			
		ASCLEPIAS TUBEROSA (W)	BUTTERFLY MILKWEED			
		ASTER NOVAE-ANGLIAE (W)	NEW ENGLAND ASTER			
		CHAMAECRISTA FASCICULATA (W)	PARTRIDGE PEA			
		LESPEDEZA CAPITATA (W)	ROUND-HEADED BUSH CLOVER			
		LUPINUS PERENNIS (W)	WILD BLUE LUPINE			
		SOLIDAGO JUNCEA (W)	EARLY GOLDENROD			
		VERBERNA URTICIFOLIA (W)	WHITE VERVAIN			
		ZIZIA AUREA (W)	GOLDEN ALEXANDERS			
		CORNUS RACEMOSA (S)	GREY DOGWOOD			
		RHUS TYPHINA (S)	STAGHORN SUMAC			

MIX NAME	TOTAL SQ. FT.	BOTANICAL NAME	COMMON NAME	SPEC. SIZE	SPACING	NOTES		
NATIVE ROADSIDE SEED MIX (SHADE-PART SHADE) ERNST SEEDS - PARTIALLY SHADED AREA ROAD SIDE MIX - ERNMX-140	168881	ELYMUS VIRGINICUS	VIRGINIA WILDRYE			WWW.ERNSTSEED.COM		
		PANICUM CLANDESTINUM	DEERTONGUE					
		SCHIZACHYRIUM SCOPARIUM	LITTLE BLUESTEM					
		CHAMAECRISTA FASCICULATA	PARTRIDGE PEA					
		RUDBECKIA HIRTA	BLACKEYED SUSAN					
		LIATRIS SPICATA	MARSH BLAZING STAR					
		PENSTEMON DIGITALIS	TALL WHITE BEARDTONGUE					
		ZIZIA AUREA	GOLDEN ALEXANDERS					
		AGROSTIS PERINNANS	AUTUMN BENTGRASS					
		ANEMONE VIRGINIANA	THIMBLEWEED					
		ASCLEPIAS SYRIACA	COMMON MILKWEED					
		ASTER CORDIFOLIUS	BLUE HOOD ASTER					
		ASTER FRENANTHOIDES	ZIGZAG ASTER					
		MONARDA MEDIA	PURPLE BERGAMOT					
		PENSTEMON LAEVIGATUS	APPALACHIAN BEARD TONGUE					
		ASTER MACROPHYLLUS	BIGLEAF ASTER					
		HELIOPSIS HELIANTHOIDES	OXEYE SUNFLOWER					
		SOLIDAGO BICOLOR	WHITE GOLDENROD					
		DRY MEADOW SEED MIX (SUN) ERNST SEEDS - SHOWY NORTHEAST NATIVE WILDFLOWER AND GRASS MIX - ERNMX-153	0	SCHIZACHYRIUM SCOPARIUM	LITTLE BLUESTEM			WWW.ERNSTSEED.COM
				BOUPELLOIA CURTIPENDULA	SIDE-OATS GRAMA			
ELYMUS VIRGINICUS	VIRGINIA WILDRYE							
SORGHASTRUM NITANS	INDIANGRASS							
CHAMAECRISTA FASCICULATA	PARTRIDGE PEA							
RUDBECKIA HIRTA	BLACKEYED SUSAN							
SENNA HEBECARPA	WILD SENNA							
PENSTEMON DIGITALIS	TALL WHITE BEARDTONGUE							
ANDROPOGON GERARDII	BIG BLUESTEM							
ASCLEPIAS SYRIACA	COMMON MILKWEED							
BAPTISIA AUSTRALIS	BLUE FALSE INDIGO							
LIATRIS SPICATA	MARSH BLAZING STAR							
MONARDA FISTULOSA	WILD BERGAMOT							
PENSTEMON LAEVIGATUS	APPALACHIAN BEARDTONGUE							
SENNA MARILANDICA	MARYLAND SENNA							
SOLIDAGO NEMORALIS	GREY GOLDENROD							
ASTER LAEVIS	SMOOTH BLUE ASTER							
ASTER NOVAE-ANGLIAE	NEW ENGLAND ASTER							
ASTER FRENANTHOIDES	ZIGZAG ASTER							
HELIOPSIS HELIANTHOIDES	OXEYE SUNFLOWER							
RUDBECKIA FULGIDA VAR. FULGIDA	ORANGE CONEFLOWER							
SILPHIUM TRIFOLIATUM	WHORLED ROSINWEED							
SOLIDAGO JUNCEA	EARLY GOLDENROD							

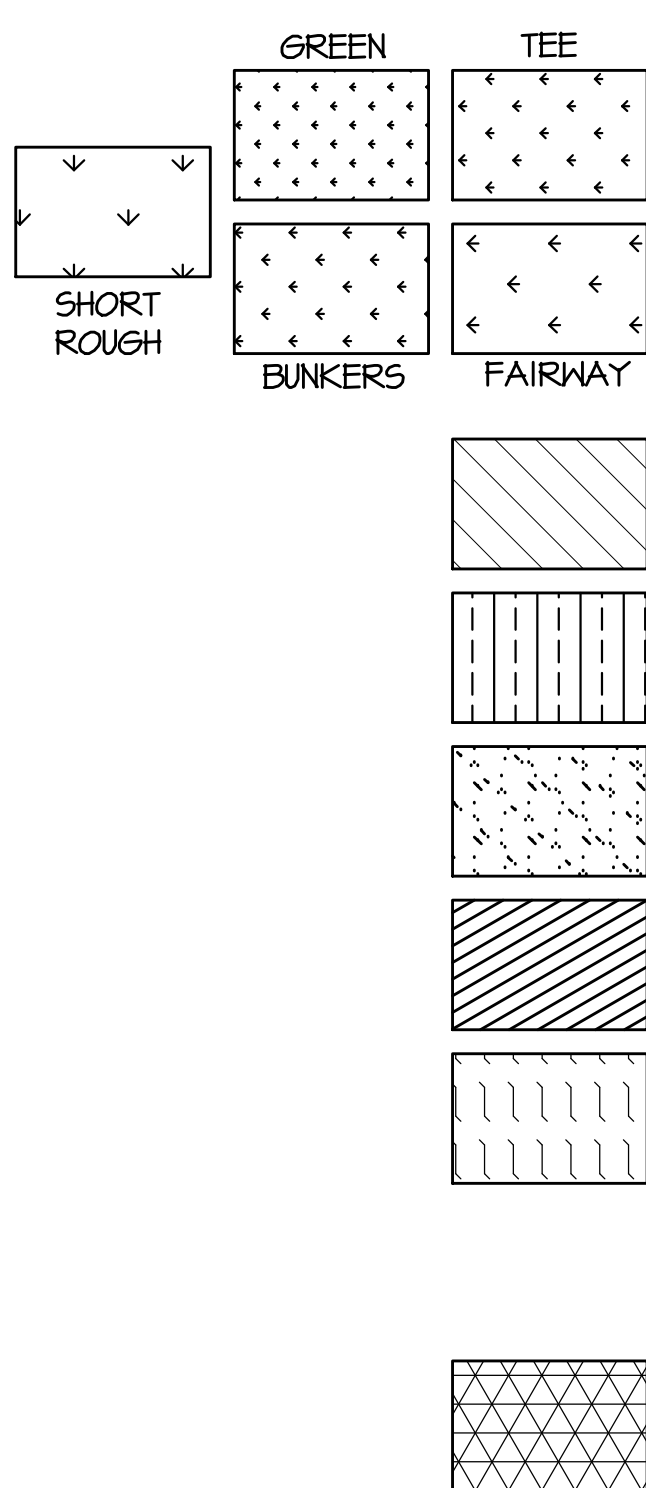

GOLF COURSE ZONES	
HABITAT CLASSIFICATION	REMARKS
GOLF COURSE - IN PLAY	SEE HMP FOR PLANTING INFORMATION
NATIVE FESCUE 6" TO 1'-0" HT.	SEE HMP FOR PLANTING INFORMATION
P1 - SHORELINE GROUP	SEE OPEN SPACE PLANT SCHEDULE FOR PLANTING INFORMATION
P2 - NATIVE SHORT GRASS ± 1'-0"	SEE HMP FOR PLANTING INFORMATION
P3 - NATIVE TALL GRASS > 1'-0"	SEE HMP FOR PLANTING INFORMATION
GT - GOLF TRANSITION GRASSES	SEE HMP FOR PLANTING INFORMATION
FOREST HABITAT	EXISTING AND PROPOSED FOREST AREAS, PROPOSED AREAS DEPICTED AS TREE SYMBOLS - SEE PLANTING PLAN AND SCHEDULE
AQUATIC HABITAT	NOTE: ONLY PO (ZERO) ZONES ARE SHOWN IN LANDSCAPE PLANS

NOTE: GOLF DESIGN AND LAYOUT PER GOLF COURSE ARCHITECT. SEE HABITAT MANAGEMENT PLAN (HMP) FOR GOLF PLANTING INFORMATION AND LAYOUT, SHOWN HERE FOR ILLUSTRATIVE PURPOSES ONLY.

NOTE: PLANTING QUANTITIES ARE FOR REFERENCE ONLY. IT IS THE RESPONSIBILITY OF THE CONTRACTOR TO VERIFY ALL PLANT QUANTITIES FROM SYMBOLS/HATCHES SHOWN ON PLANTING PLANS. ANY SUBSTITUTIONS/ADDITIONS/SUBTRACTIONS OF PLANT MATERIAL IS TO BE APPROVED BY THE LANDSCAPE ARCHITECT IN WRITING ONLY. VERBAL SUBSTITUTIONS/ADDITIONS/SUBTRACTIONS ARE NOT ACCEPTABLE.

ABBREVIATIONS:
CAL. = CALIFOR
GAL. = GALLON

NOT FOR CONSTRUCTION
 SILO RIDGE
 PHASE 1 SITE PLAN SUBMISSION
 Ardenia, New York
 Dutchess County
 HART HOWERTON
 10 Erie Ave., Suite 200, Newburgh, NY 12550
 Tel: 212.463.5431 Fax: 212.463.1768
 Email: NY@hart-howerton.com
 PROJECT #:
 13-507
 DRAWN BY:
 JZ
 CHECKED BY:
 SIB
 DRAWING NO.:
L3.11