


Saved Thursday, February 27, 2014, 11:48:39 AM. AMEDIA, Polished Thursday, February 27, 2014, 4:49:47 PM. Bria, Colin

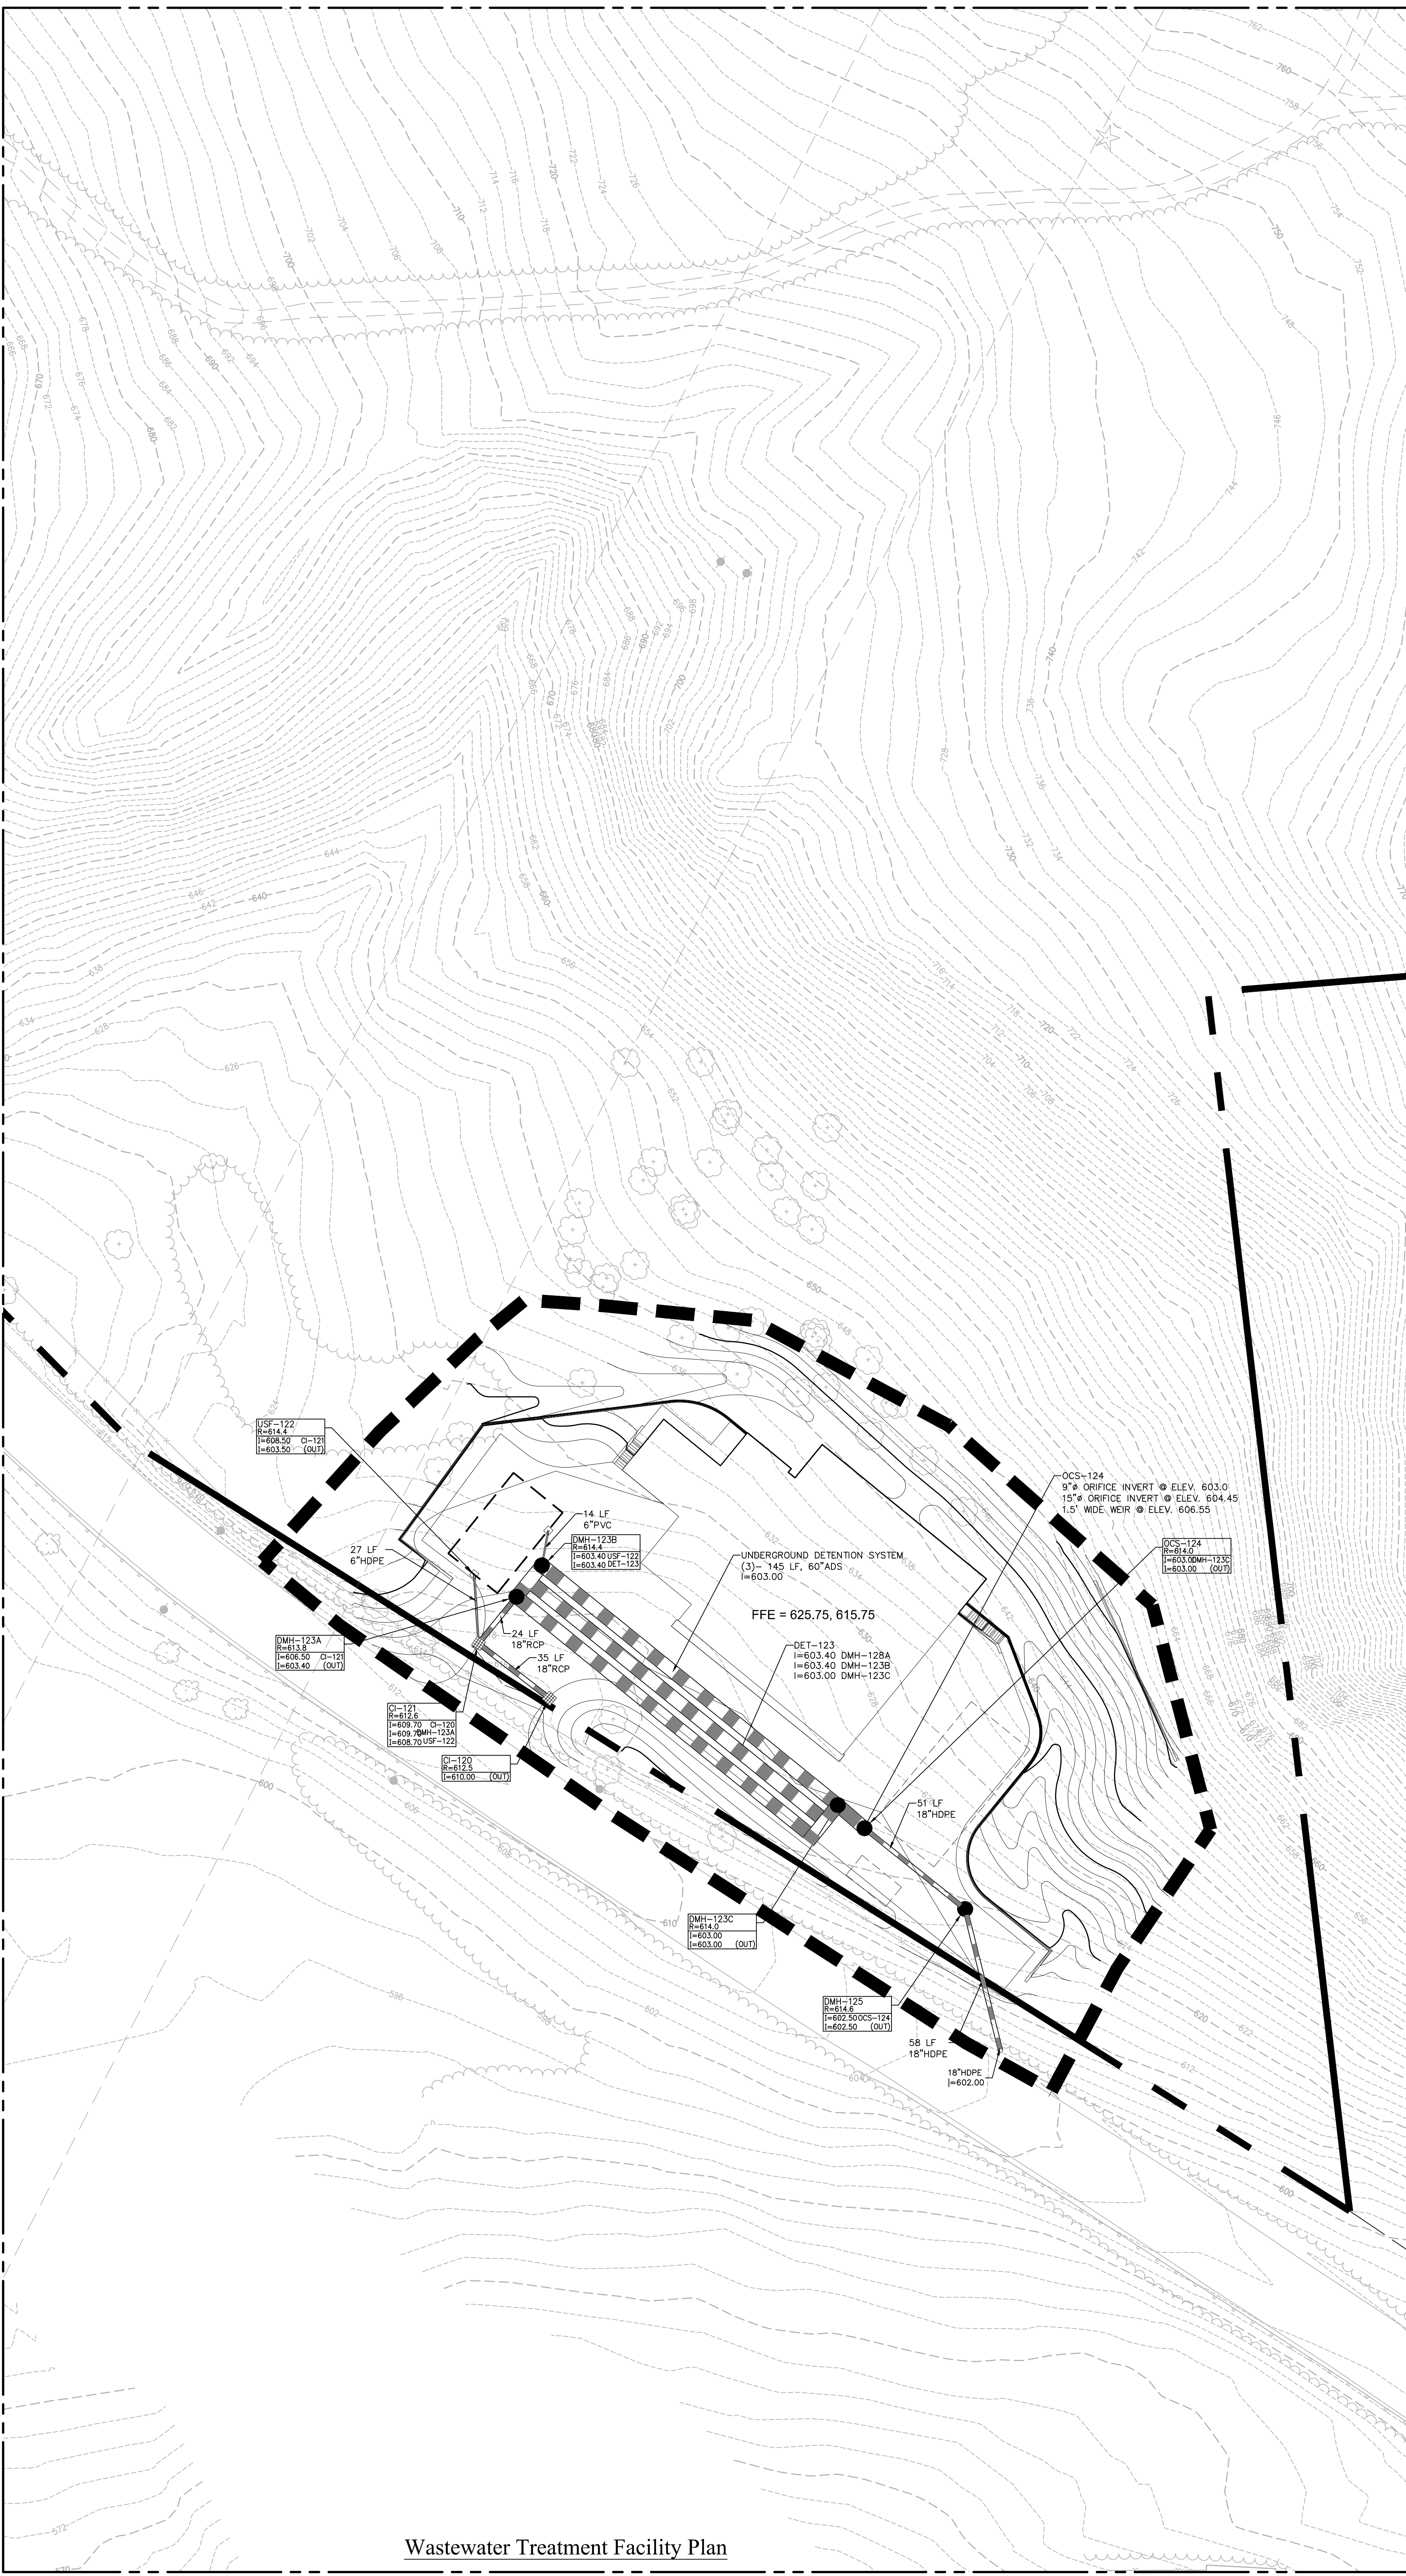

Wastewater Treatment Facility Plan

OWNER:
Silo Ridge Ventures, LLC
 5021 Route 44
 Arden, New York 12501
 845.373.8020

ARCHITECTS, PLANNERS, LANDSCAPE ARCHITECTS:
HART | HOWERTON
 10 East 40th Street New York, NY 10016
 Tel: 212.683.5631 Fax: 212.481.3768
 Email: NY@hartnowerton.com

GOLF COURSE DESIGNERS:
FAZIO
DESIGN
 401 N. Main St., Ste. 400
 Hendersonville, North Carolina 28792
 828.693.0052 • FAX 828.693.0071

ENVIRONMENTAL, PLANNING & CIVIL ENGINEERING:
VHB
Engineering, Surveying & Landscape Architecture, PC
 Planning
 Transportation
 Land Development
 Environmental Services
 50 Main Street, Suite 360
 White Plains, New York 10606
 914.467.6600 • FAX 914.761.3759

WASTEWATER AND WATER DESIGN:
CEDARWOOD ENGINEERING SERVICES, PLLC
 CIVIL & ENVIRONMENTAL ENGINEERING
 8-12 Dreyer St., Suite 303
 Oneonta, NY 14857-2132
 248 Main St., PO Box 203
 North Creek, NY 518.251.5160

PROJECT SURVEYOR:
Kirk K. Horton, Land Surveyor
 NYS License No. 049954
 9 Broadway
 Arden, New York 12501
 845.373.7809



No.	Revision	Date	Appr'd

Designed by **JC** Drawn by **CMG** Checked by **MWJ**
 CAD checked by **MB** Approved by **ACD**
 Date: As Shown Date: March 3, 2014

Project Title
Silo Ridge Resort Community
 4651 Route 22
 Arden, New York

Issued for
Site Plan - Phase I

Not Issued for Construction
 Drawing Title

Drawing Number
C7.11
 Sheet 51 of
 Project Number
 29011.00