



VC-17


TEMPORARY SEDIMENT BASIN 1

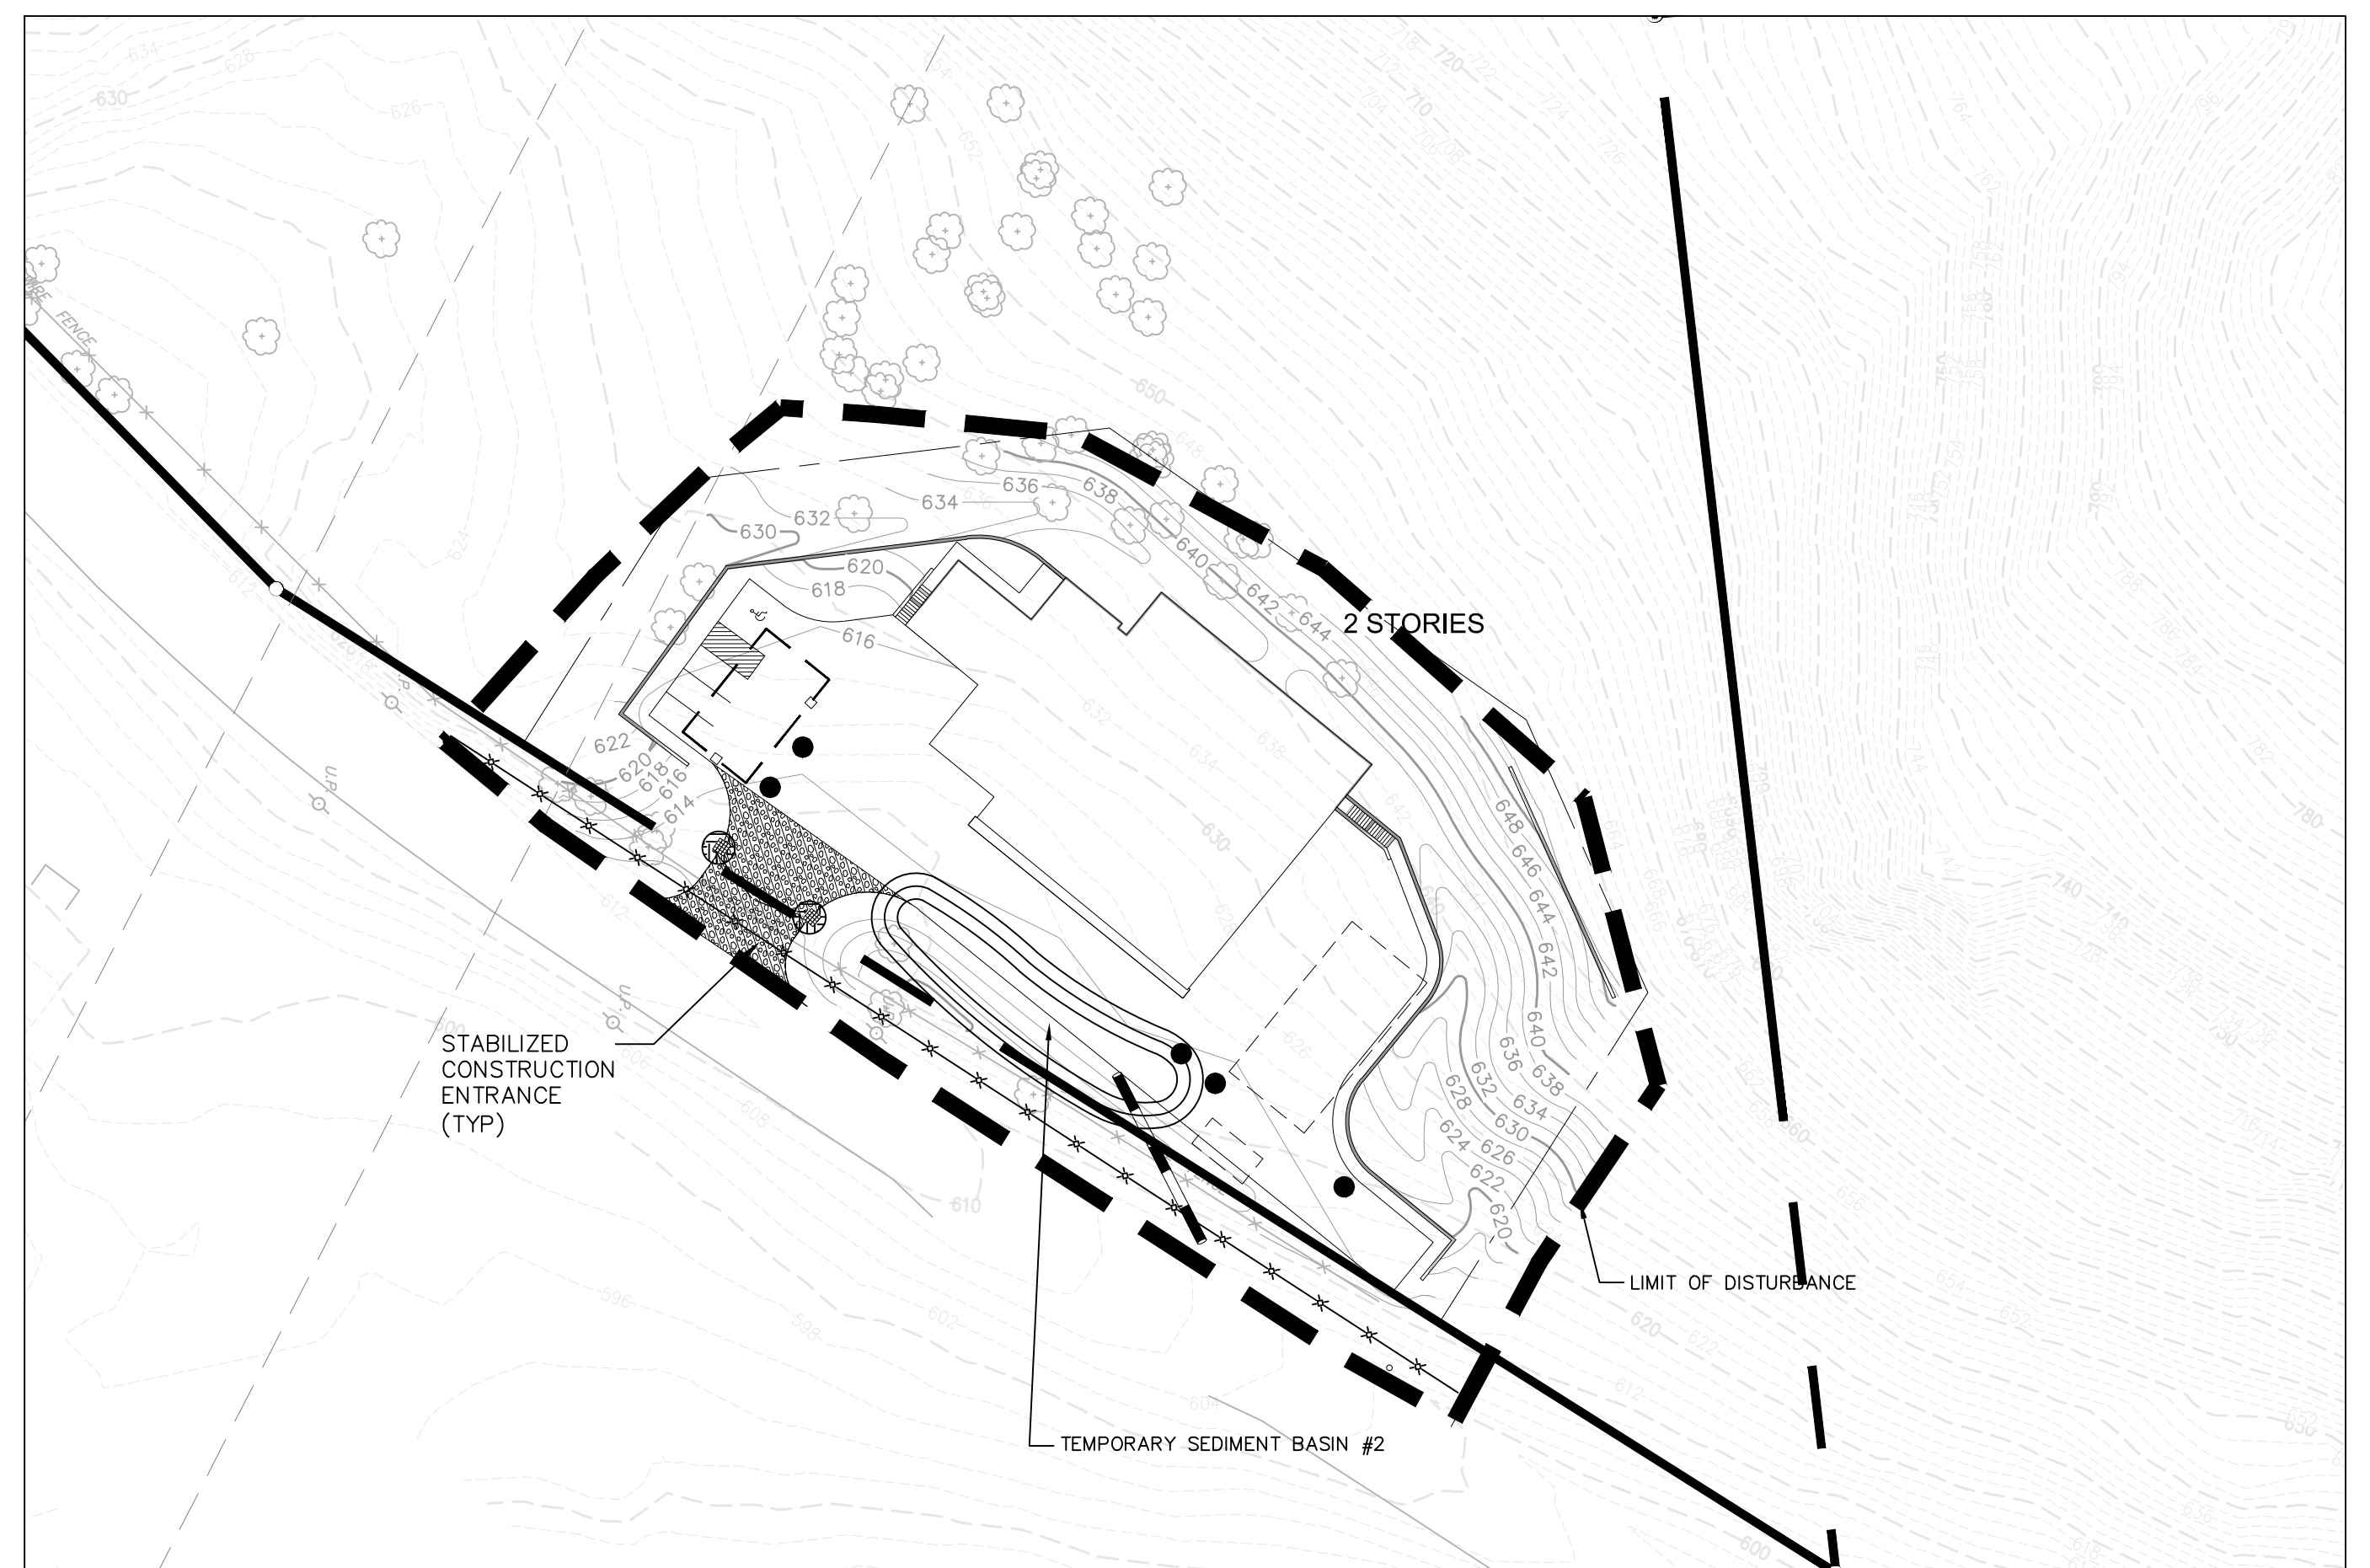


TEMPORARY SEDIMENT BASIN 2

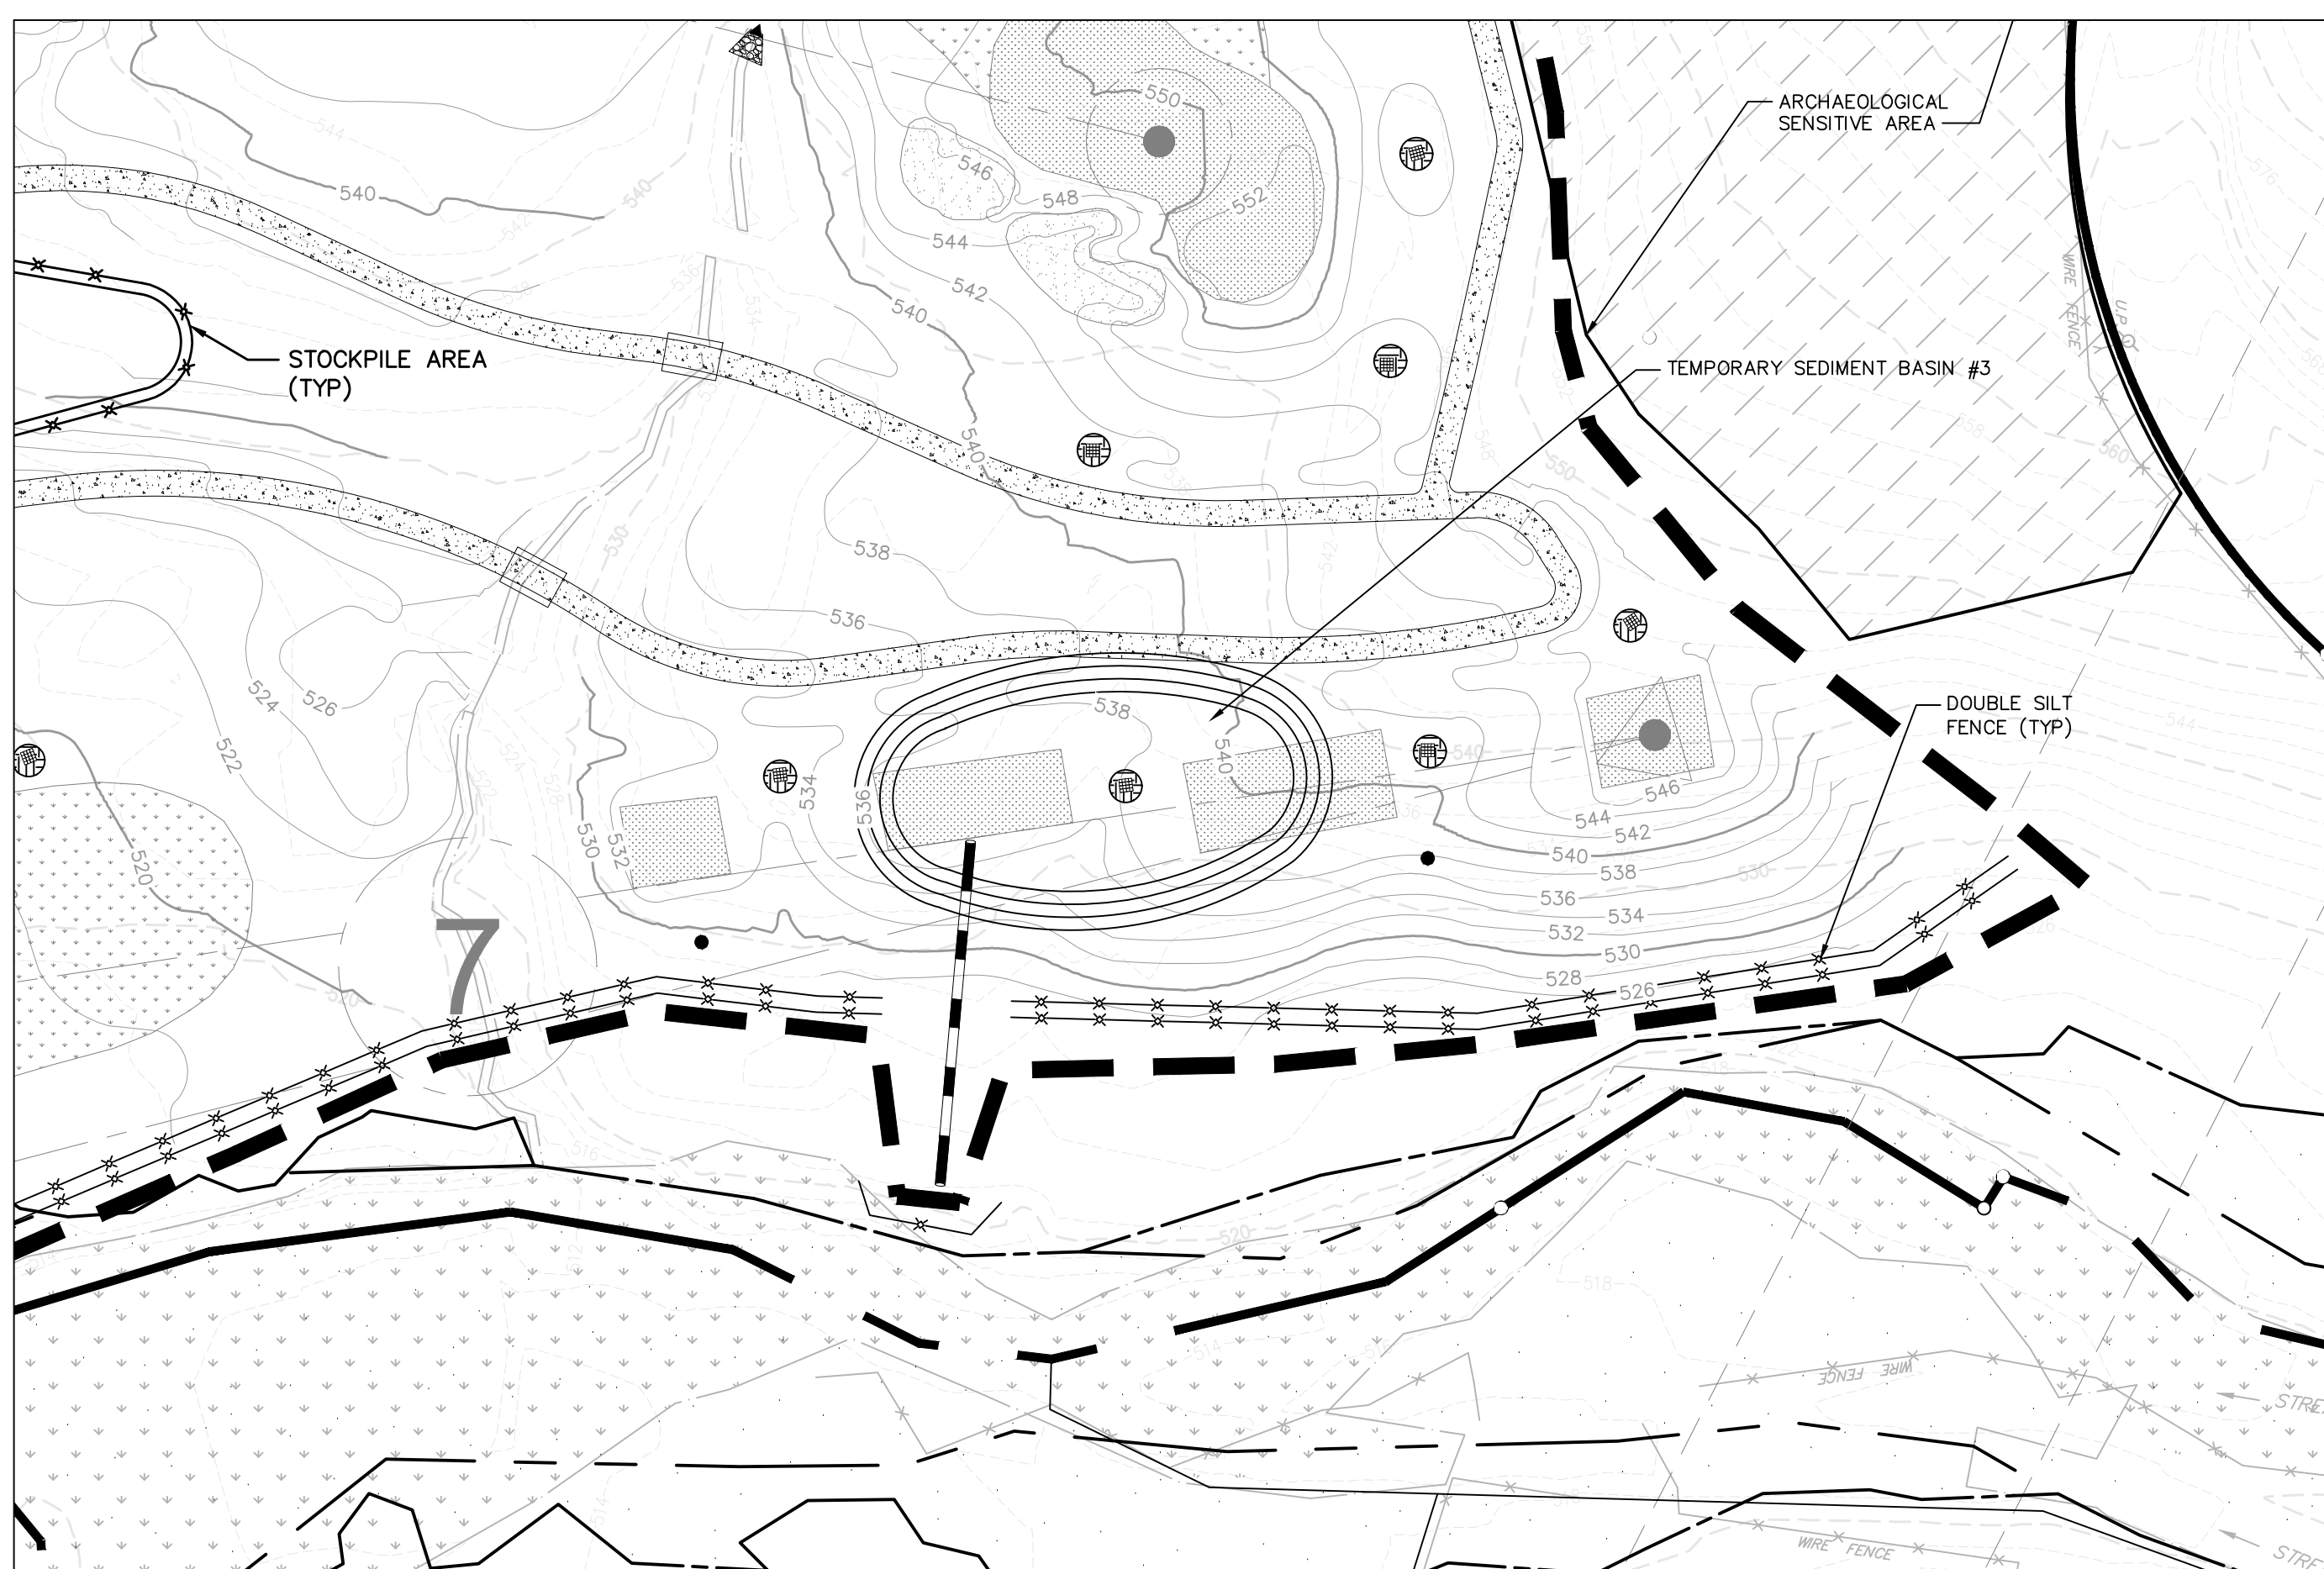


TEMPORARY SEDIMENT BASIN 3

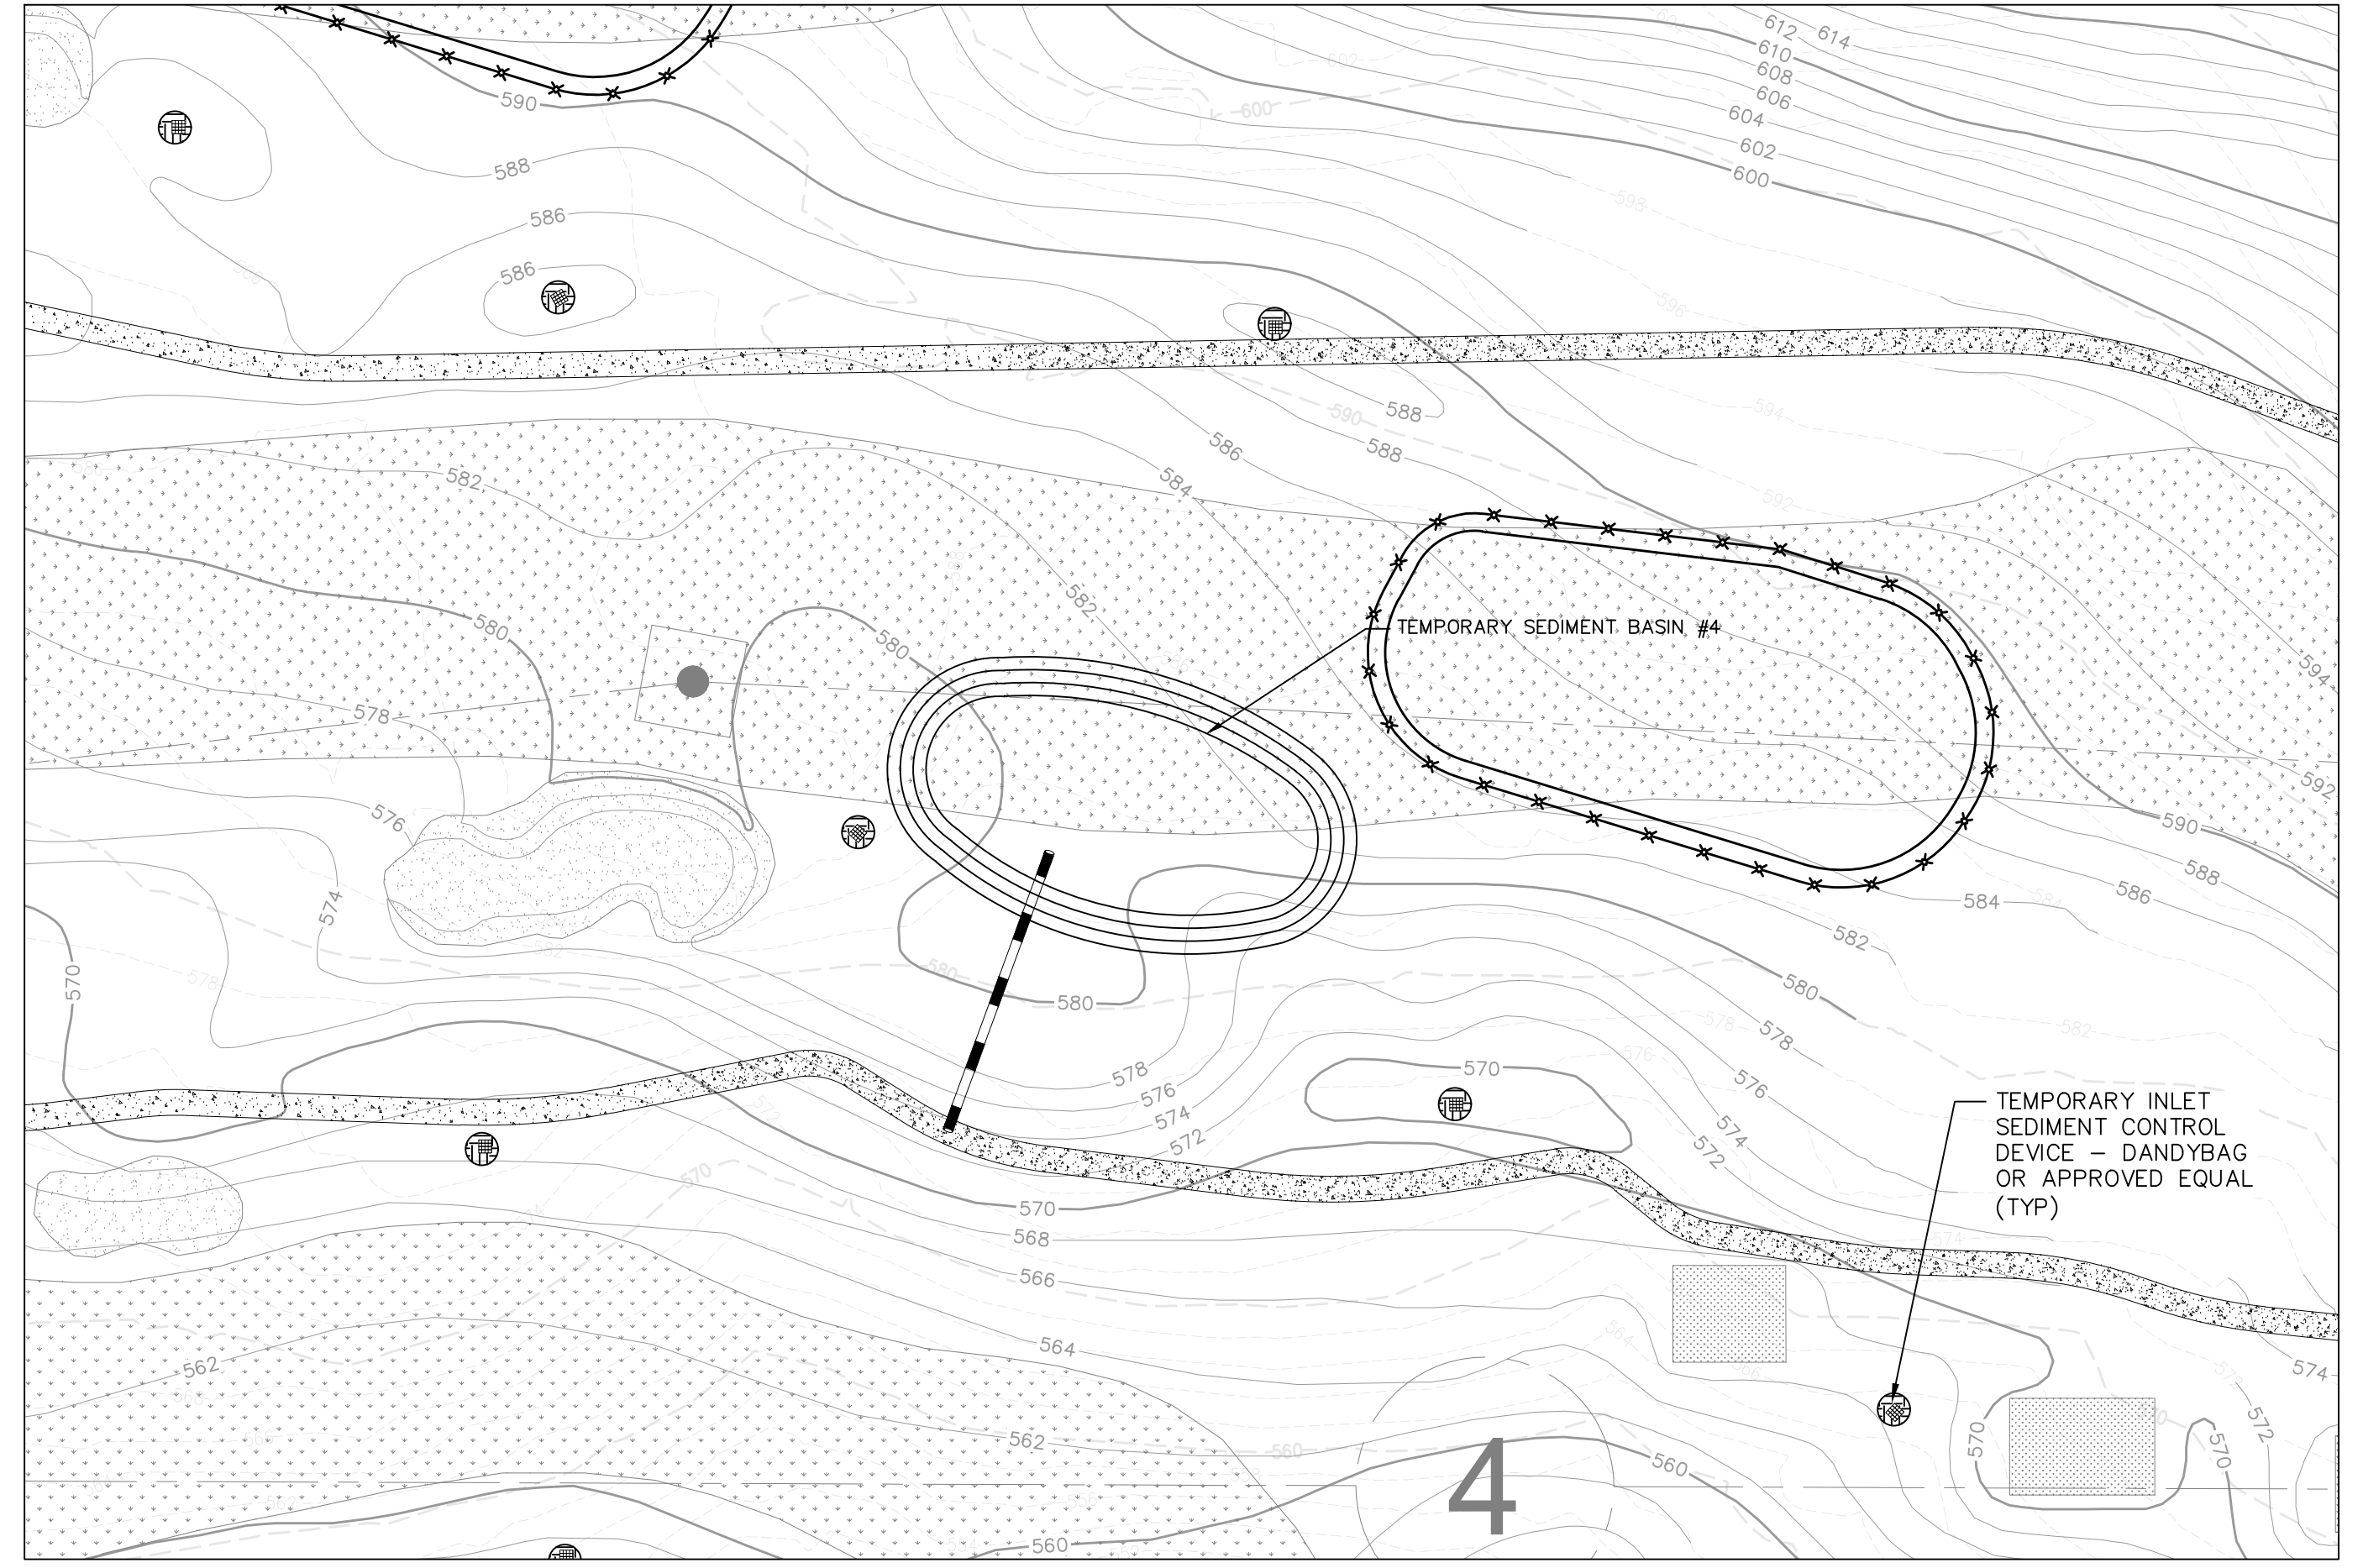

TEMPORARY SEDIMENT BASIN 4

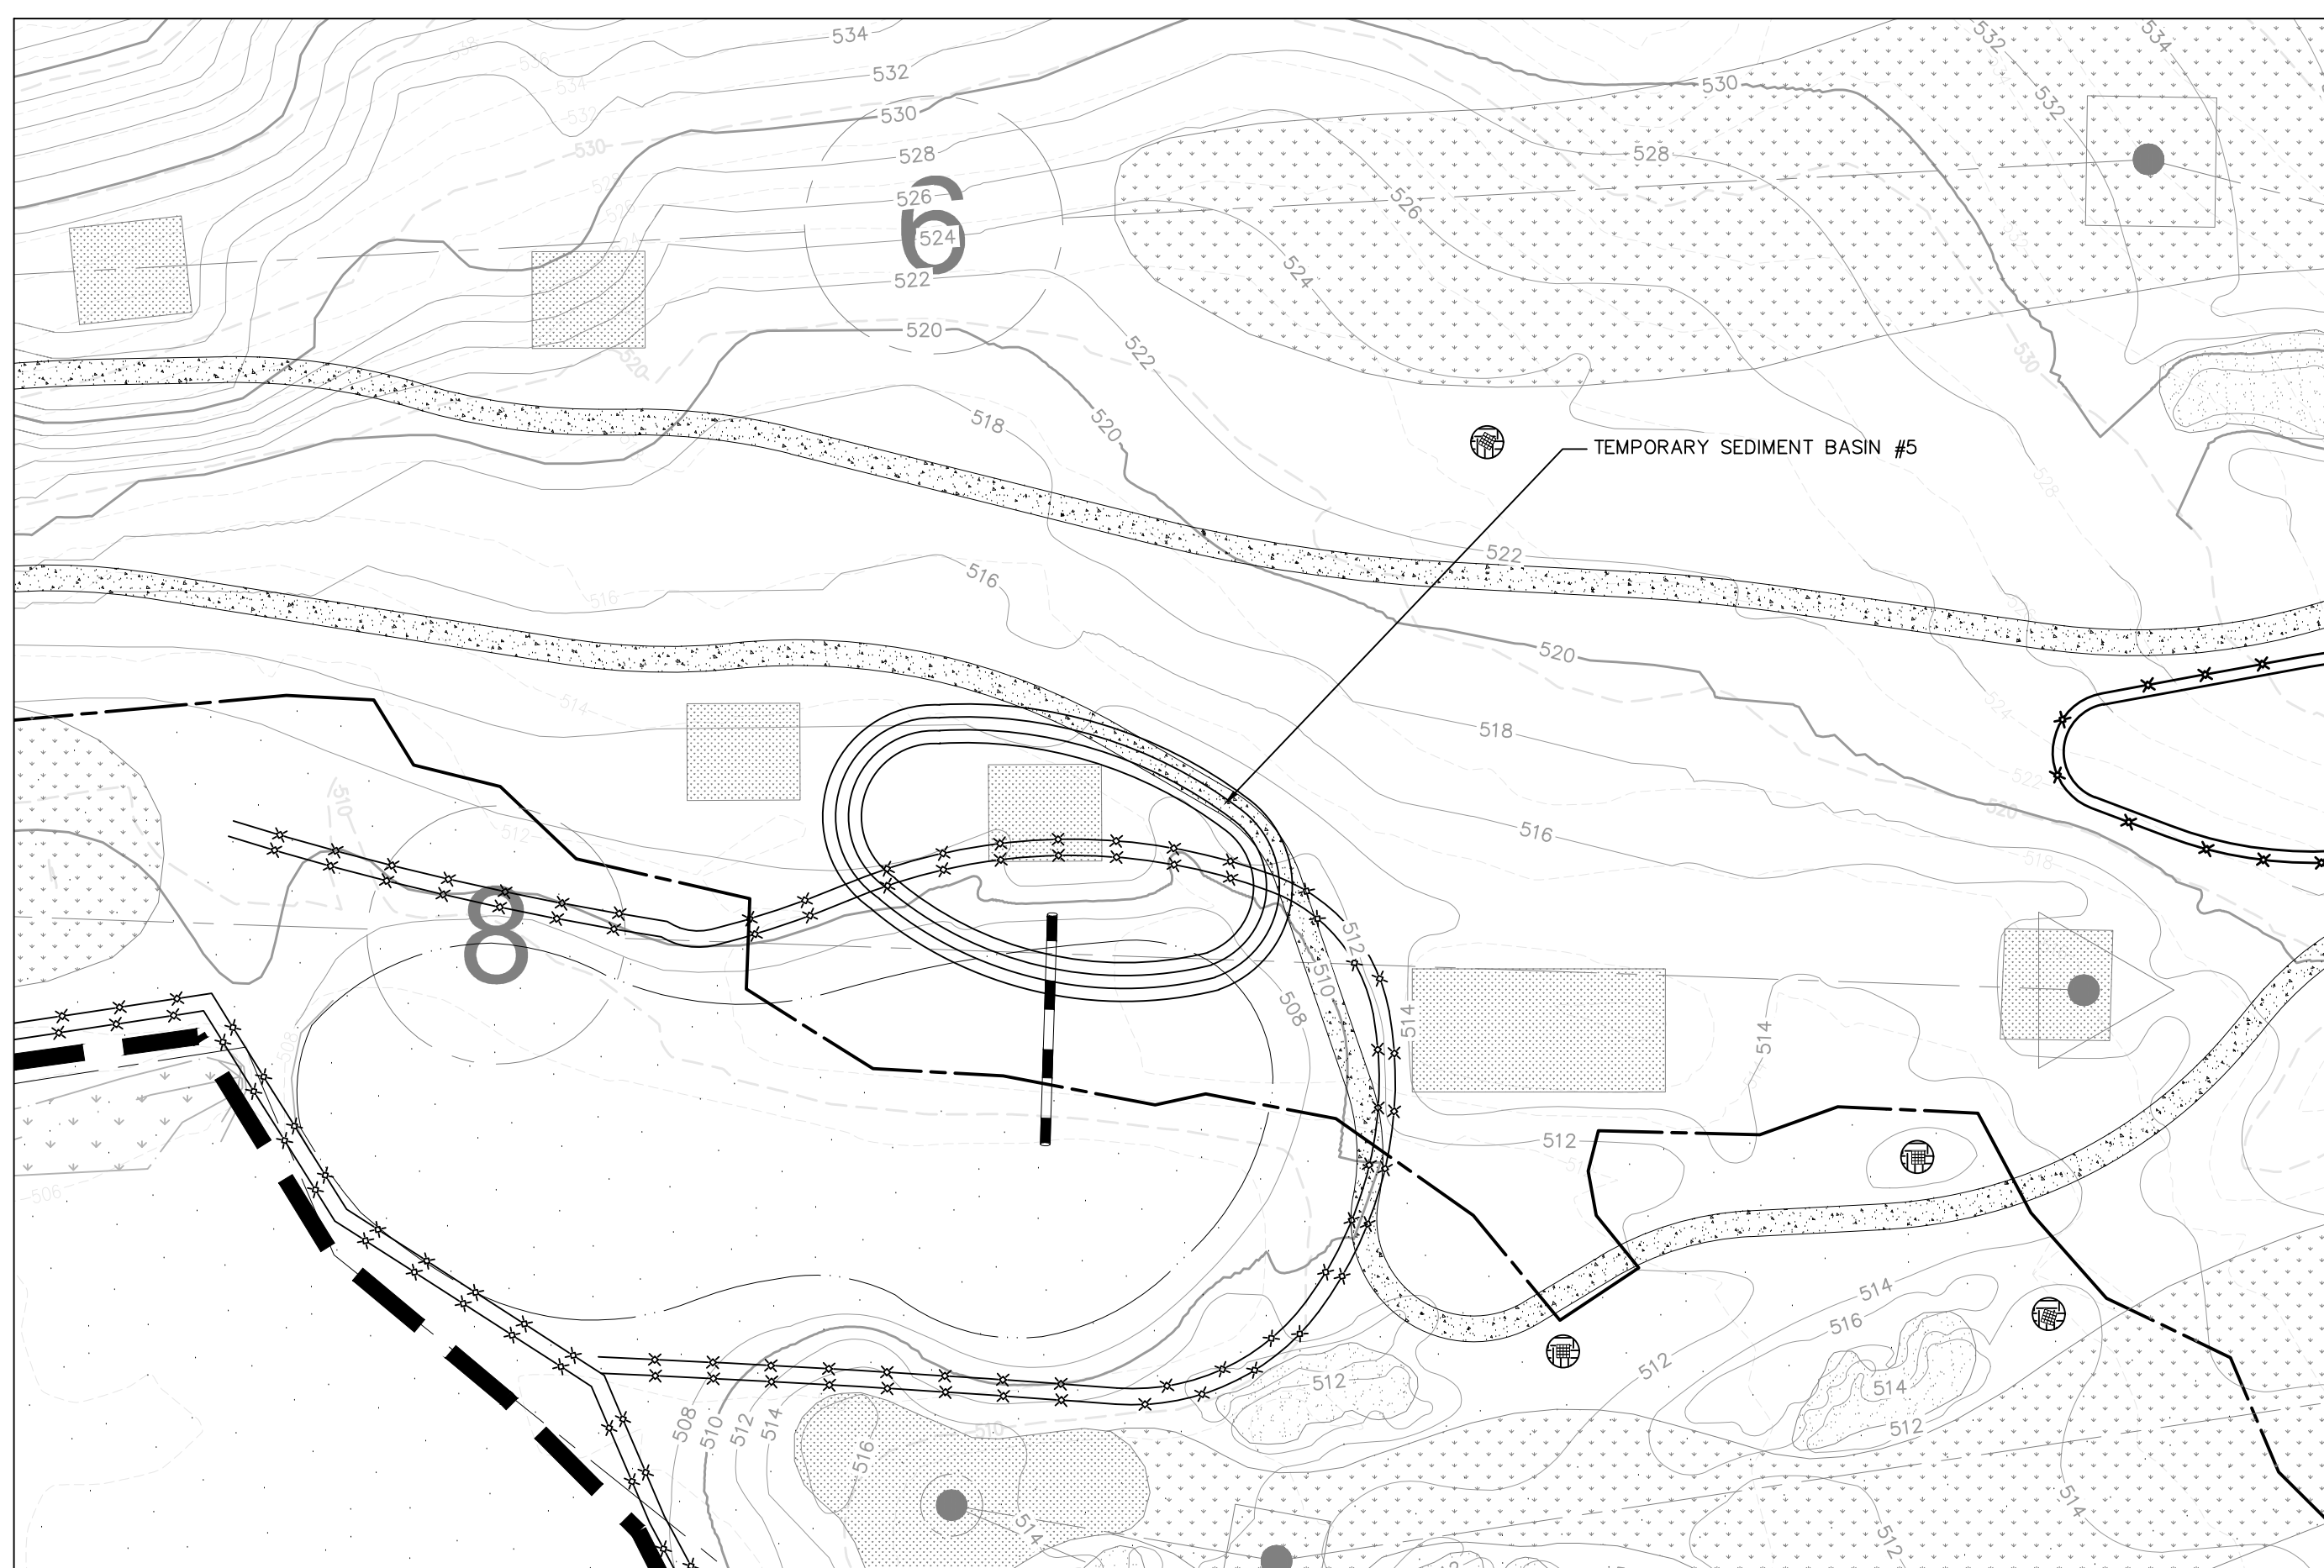

TEMPORARY SEDIMENT BASIN 5

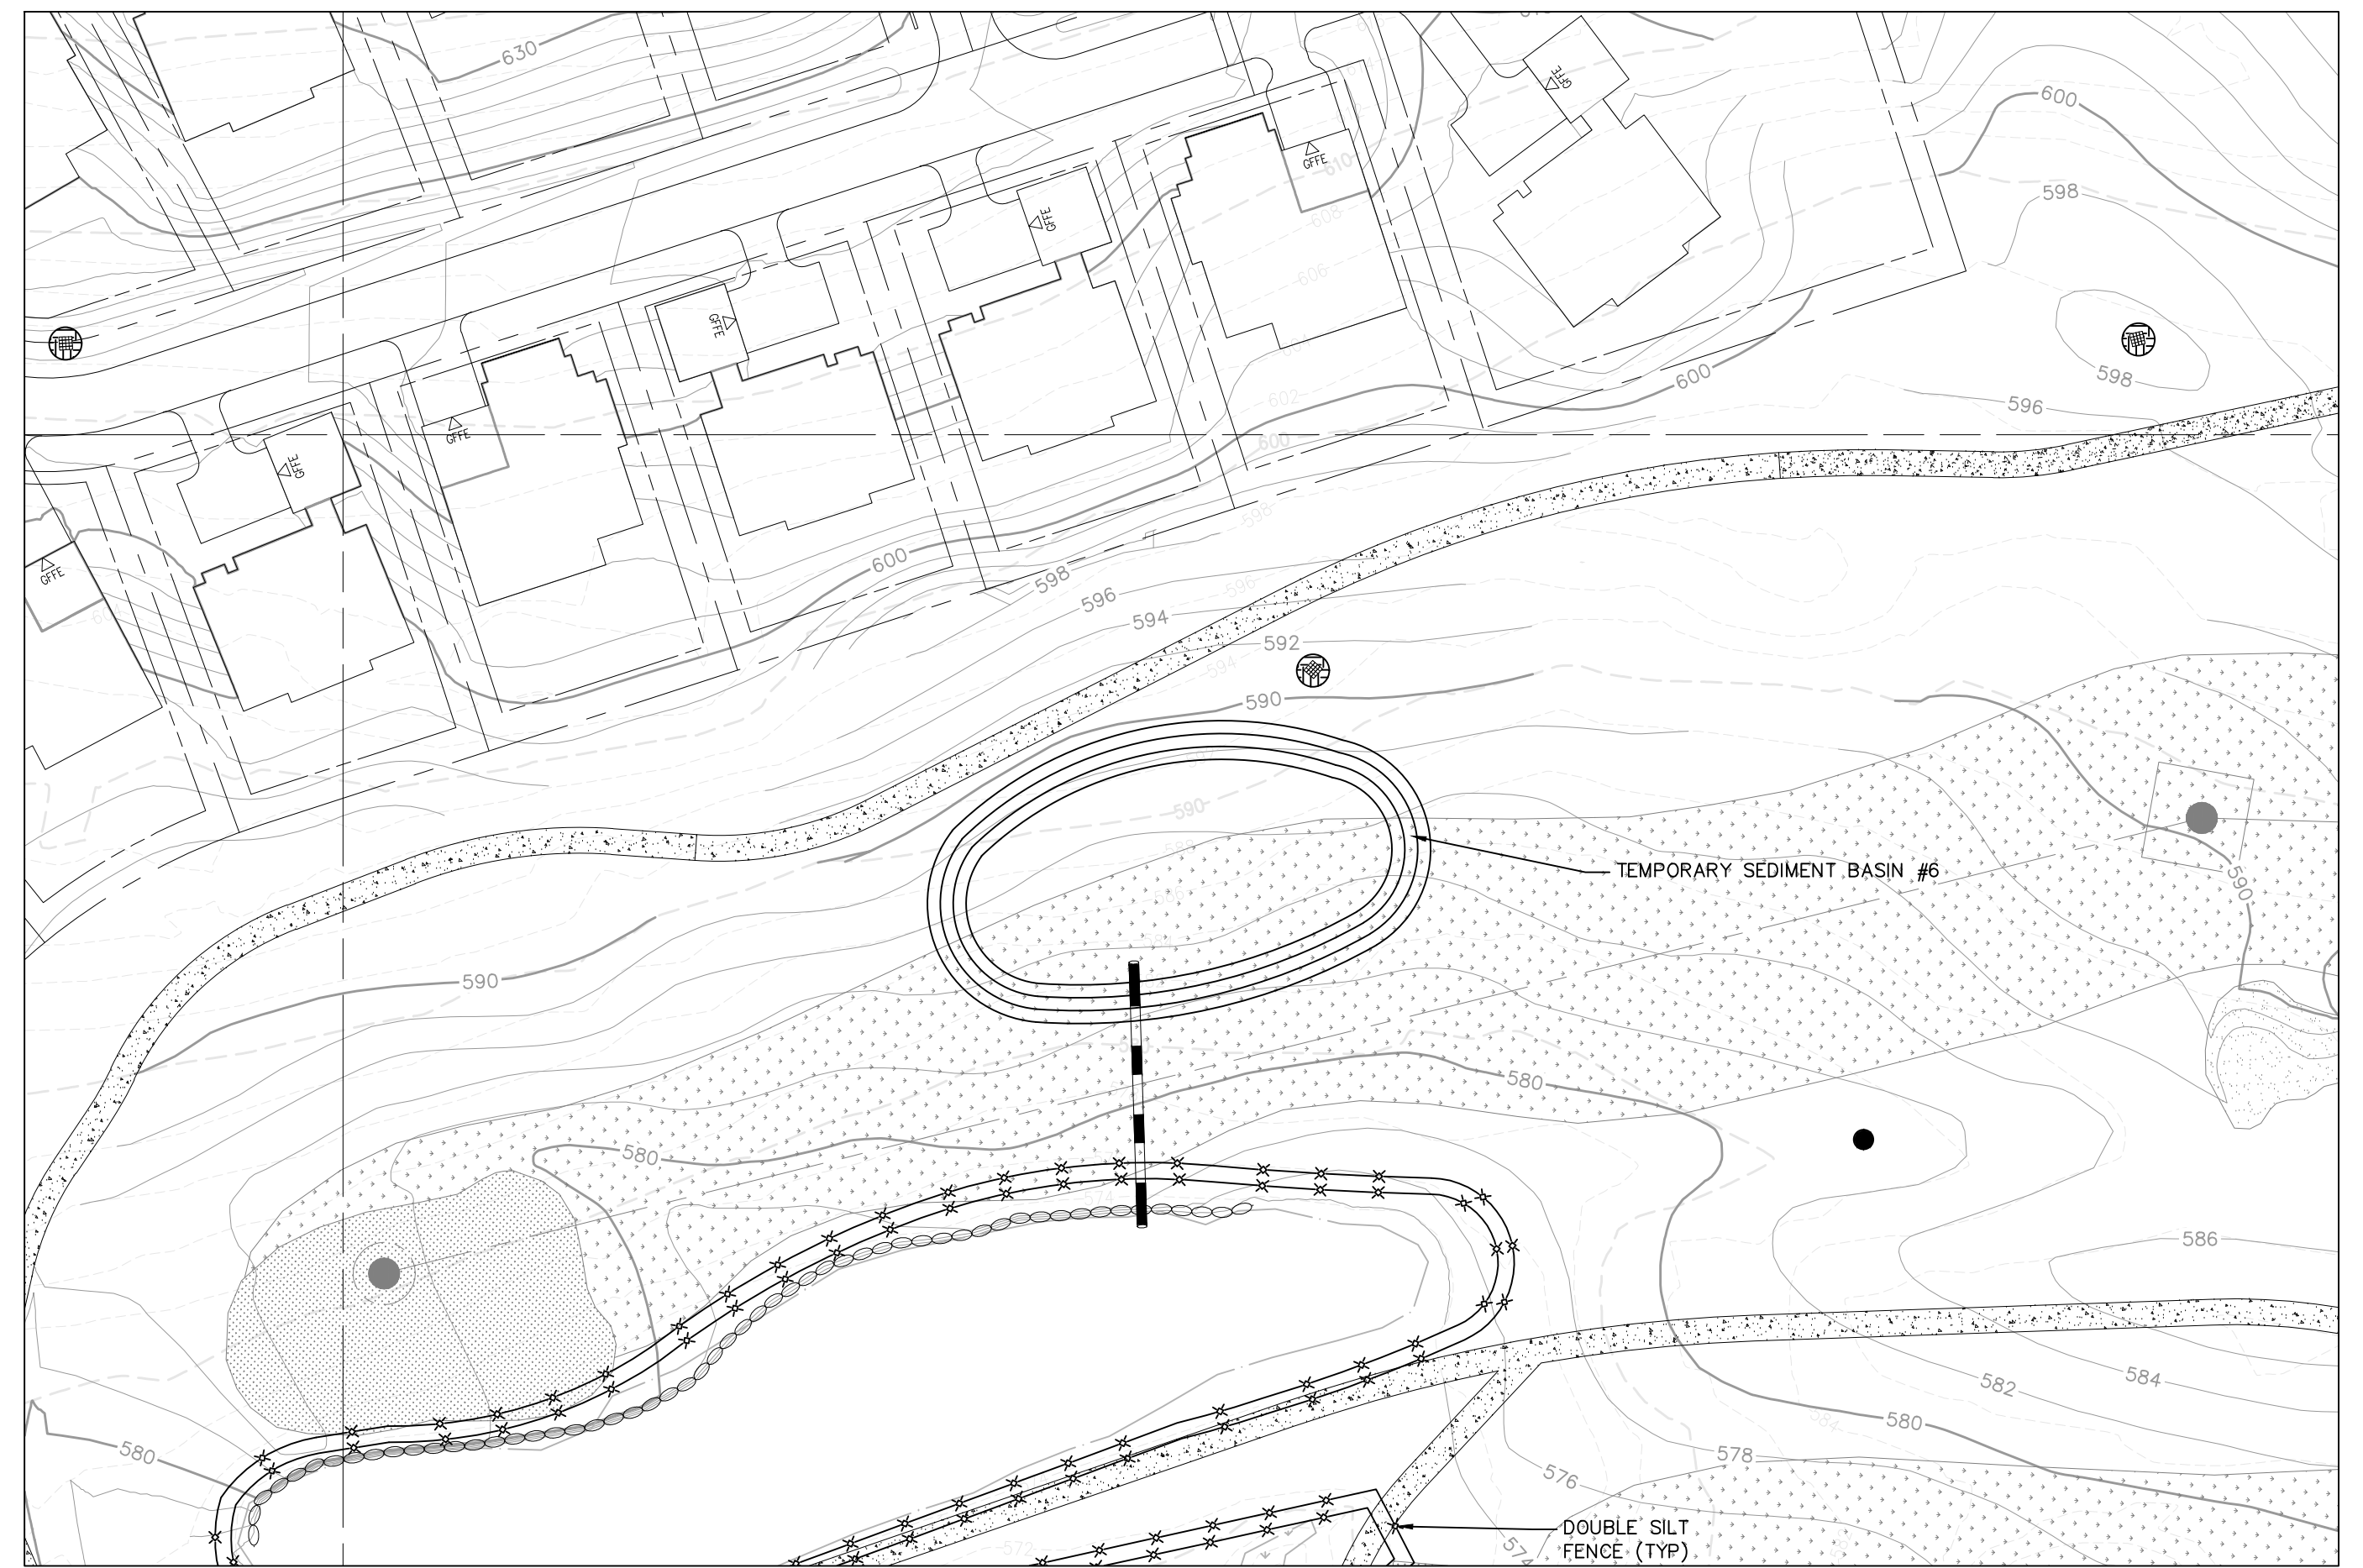

TEMPORARY SEDIMENT BASIN 6

OWNER:
Silo Ridge Ventures, LLC
5021 Route 44
Amenia, New York 12501
845.373.8020


ARCHITECTS, PLANNERS, LANDSCAPE ARCHITECTS:
HART | HOWERTON
10 East 40th Street New York, NY 10016
Tel: 212 683 5631 Fax: 212 481 3768
E-mail: NY@hartandhowerton.com

GOLF COURSE DESIGNERS:
FAZIO
DESIGN
401 N. Main St., Ste. 400
Hendersonville, North Carolina 28792
828.693.0052 • FAX 828.693.0071

ENVIRONMENTAL PLANNING & CIVIL ENGINEERING:
VHB
Engineering, Surveying & Landscape Architecture, PC
Planning
Transportation
Land Development
Environmental Services
50 Main Street, Suite 360
White Plains, New York 10606
914.467.6600 • FAX 914.761.3759

WASTEWATER AND WATER DESIGN:
CEDARWOOD ENGINEERING SERVICES, PLLC
CIVIL & ENVIRONMENTAL ENGINEERING
8-12 Dietz St., Suite 303
Oneonta, NY 14857
248 Main St., PO Box 203
North Creek, NY 518.251.5160

PROJECT SURVEYOR:
Kirk K. Horton, Land Surveyor
NYS License No. 049954
9 Broadway
Amenia, New York 12501
845.373.7809

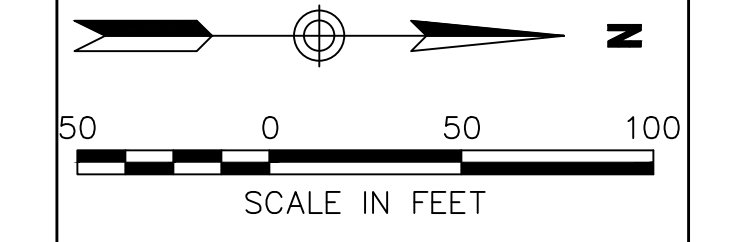

No.	Revision	Date	By

Designed by **JC** Drawn by **CMG** Checked by **MMW**
CAD checked by **MB** Approved by **ACD**
Date: As Shown Date: March 3, 2014

Project Title:
Silo Ridge Resort Community
4651 Route 22
Amenia, New York

Issued for:
Site Plan - Phase 1

Not Issued for Construction
Project Title:
Temporary Sediment Basin Plan 1

Drawing Number:
C12.10
Sheet 71 of 71
Project Number:
29011.00