



TEMPORARY SEDIMENT BASIN 7



TEMPORARY SEDIMENT BASIN 8

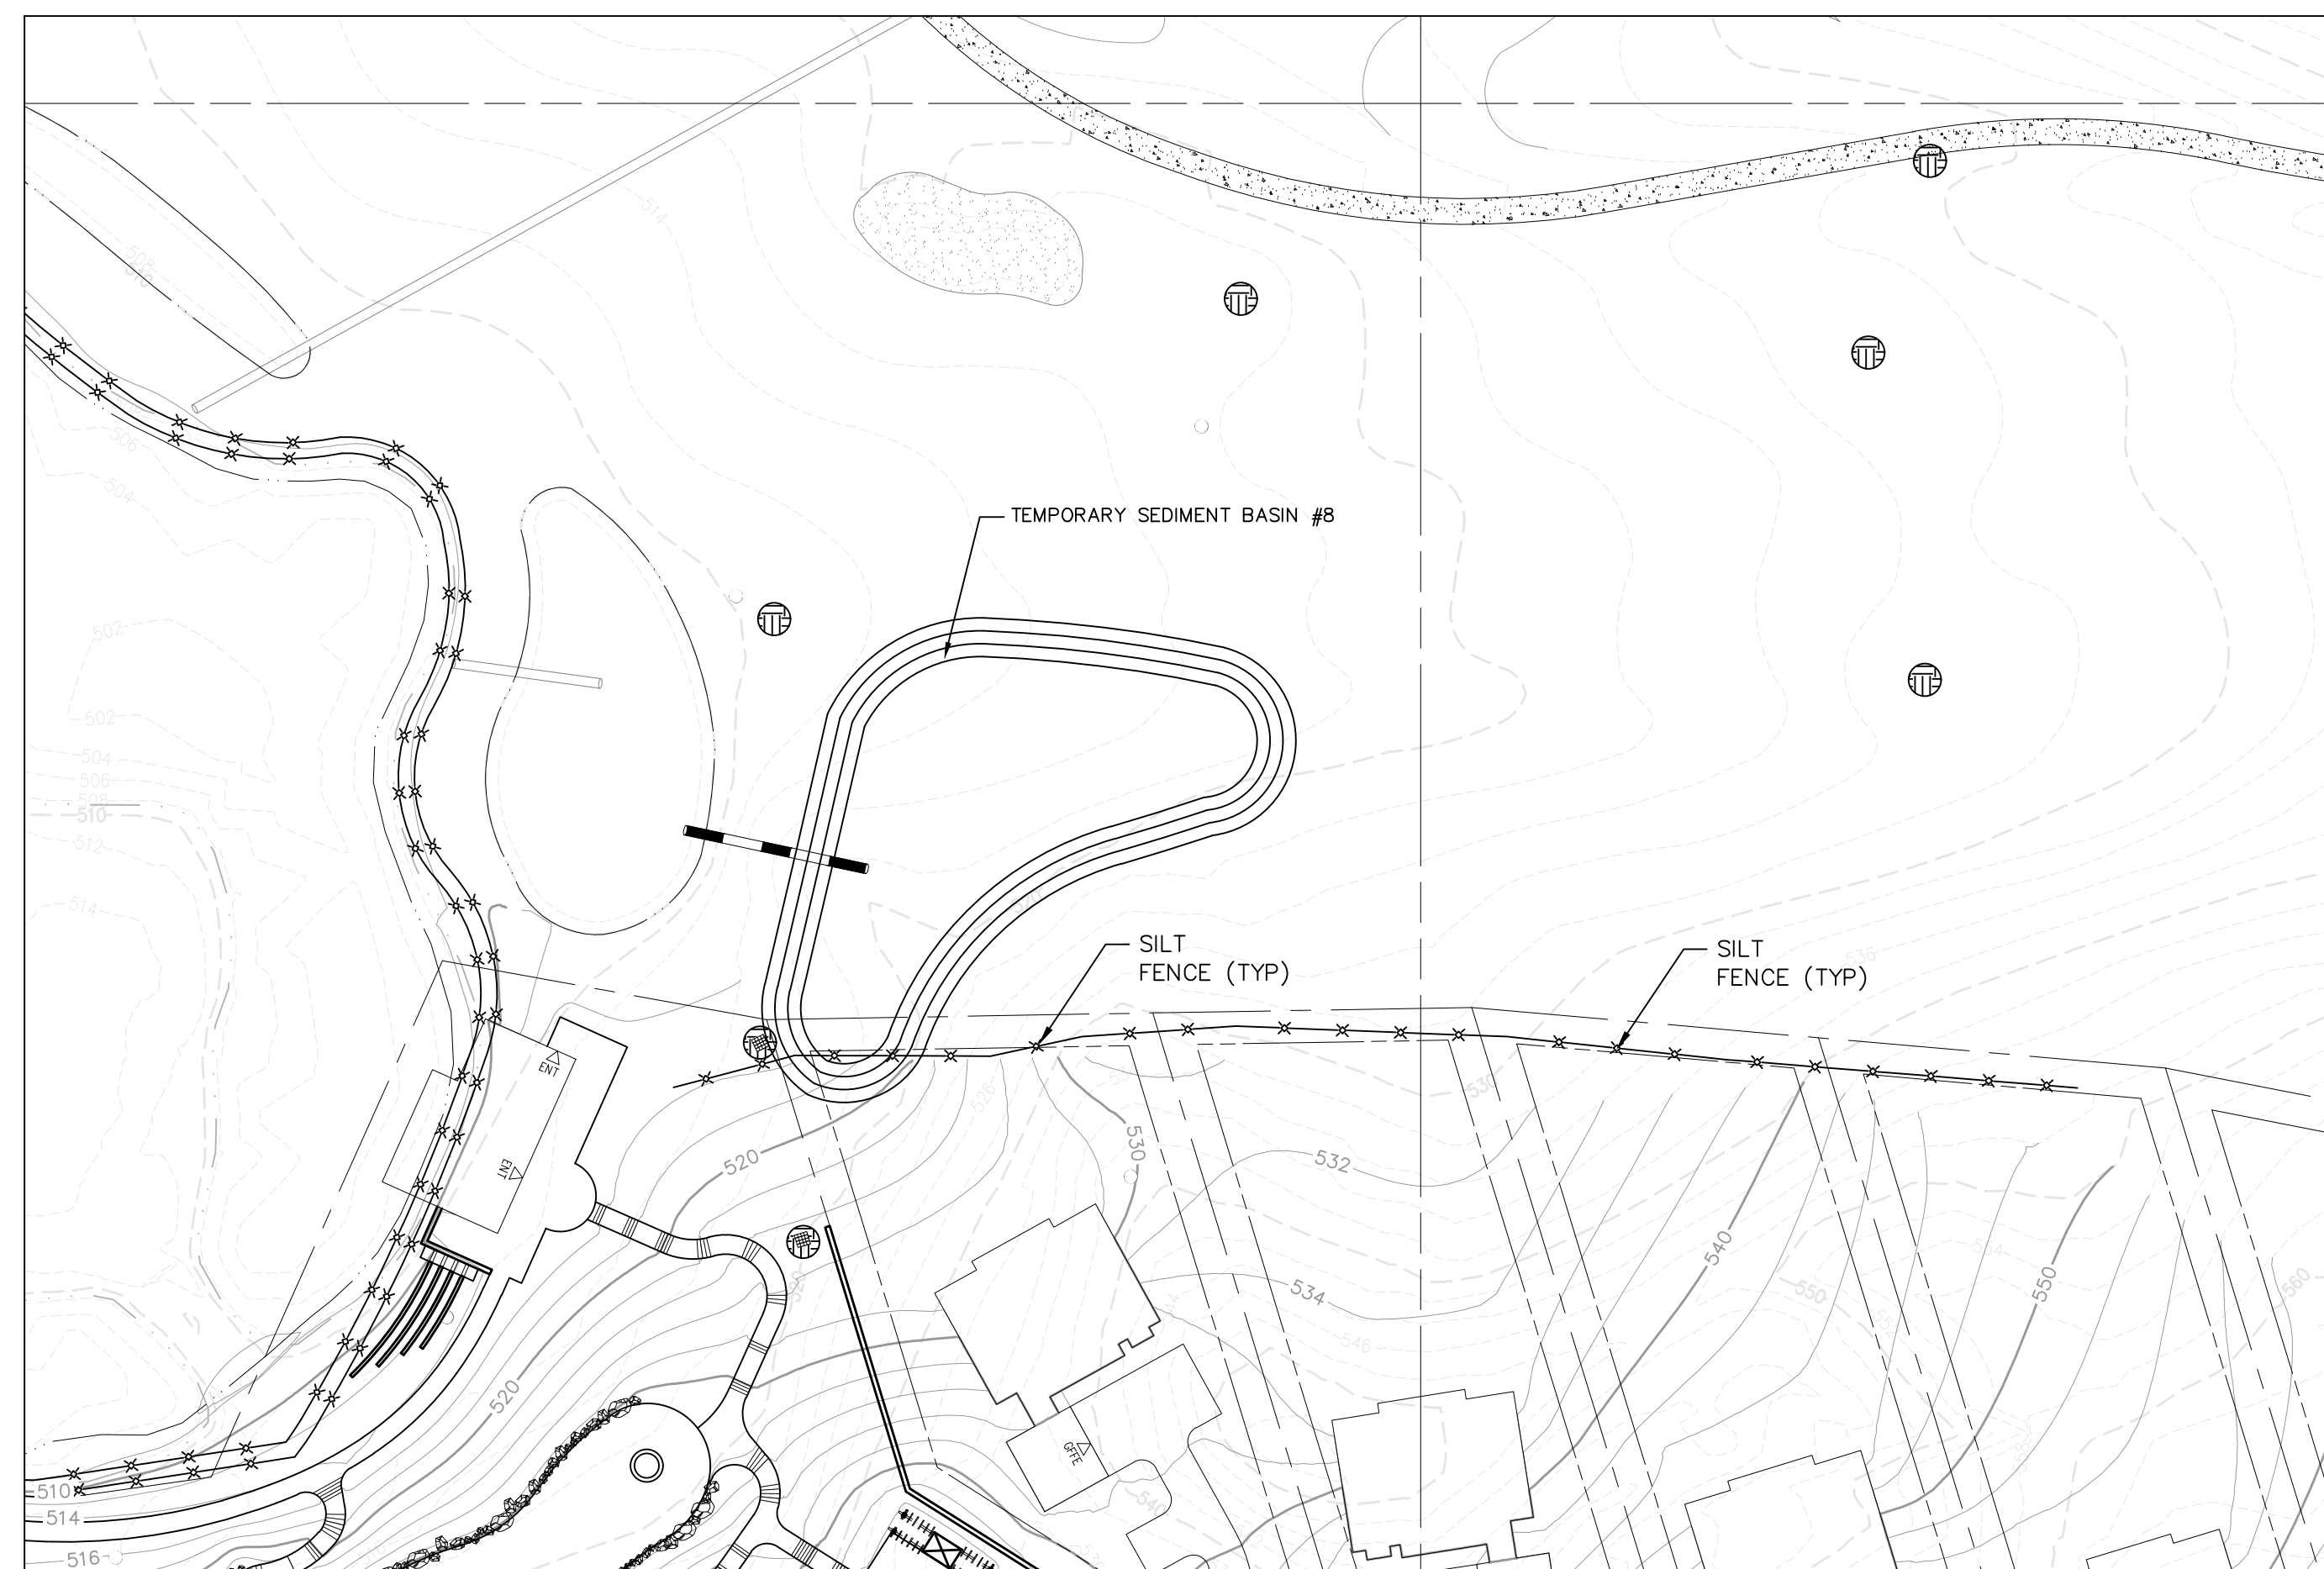


TEMPORARY SEDIMENT BASIN 9 & 10

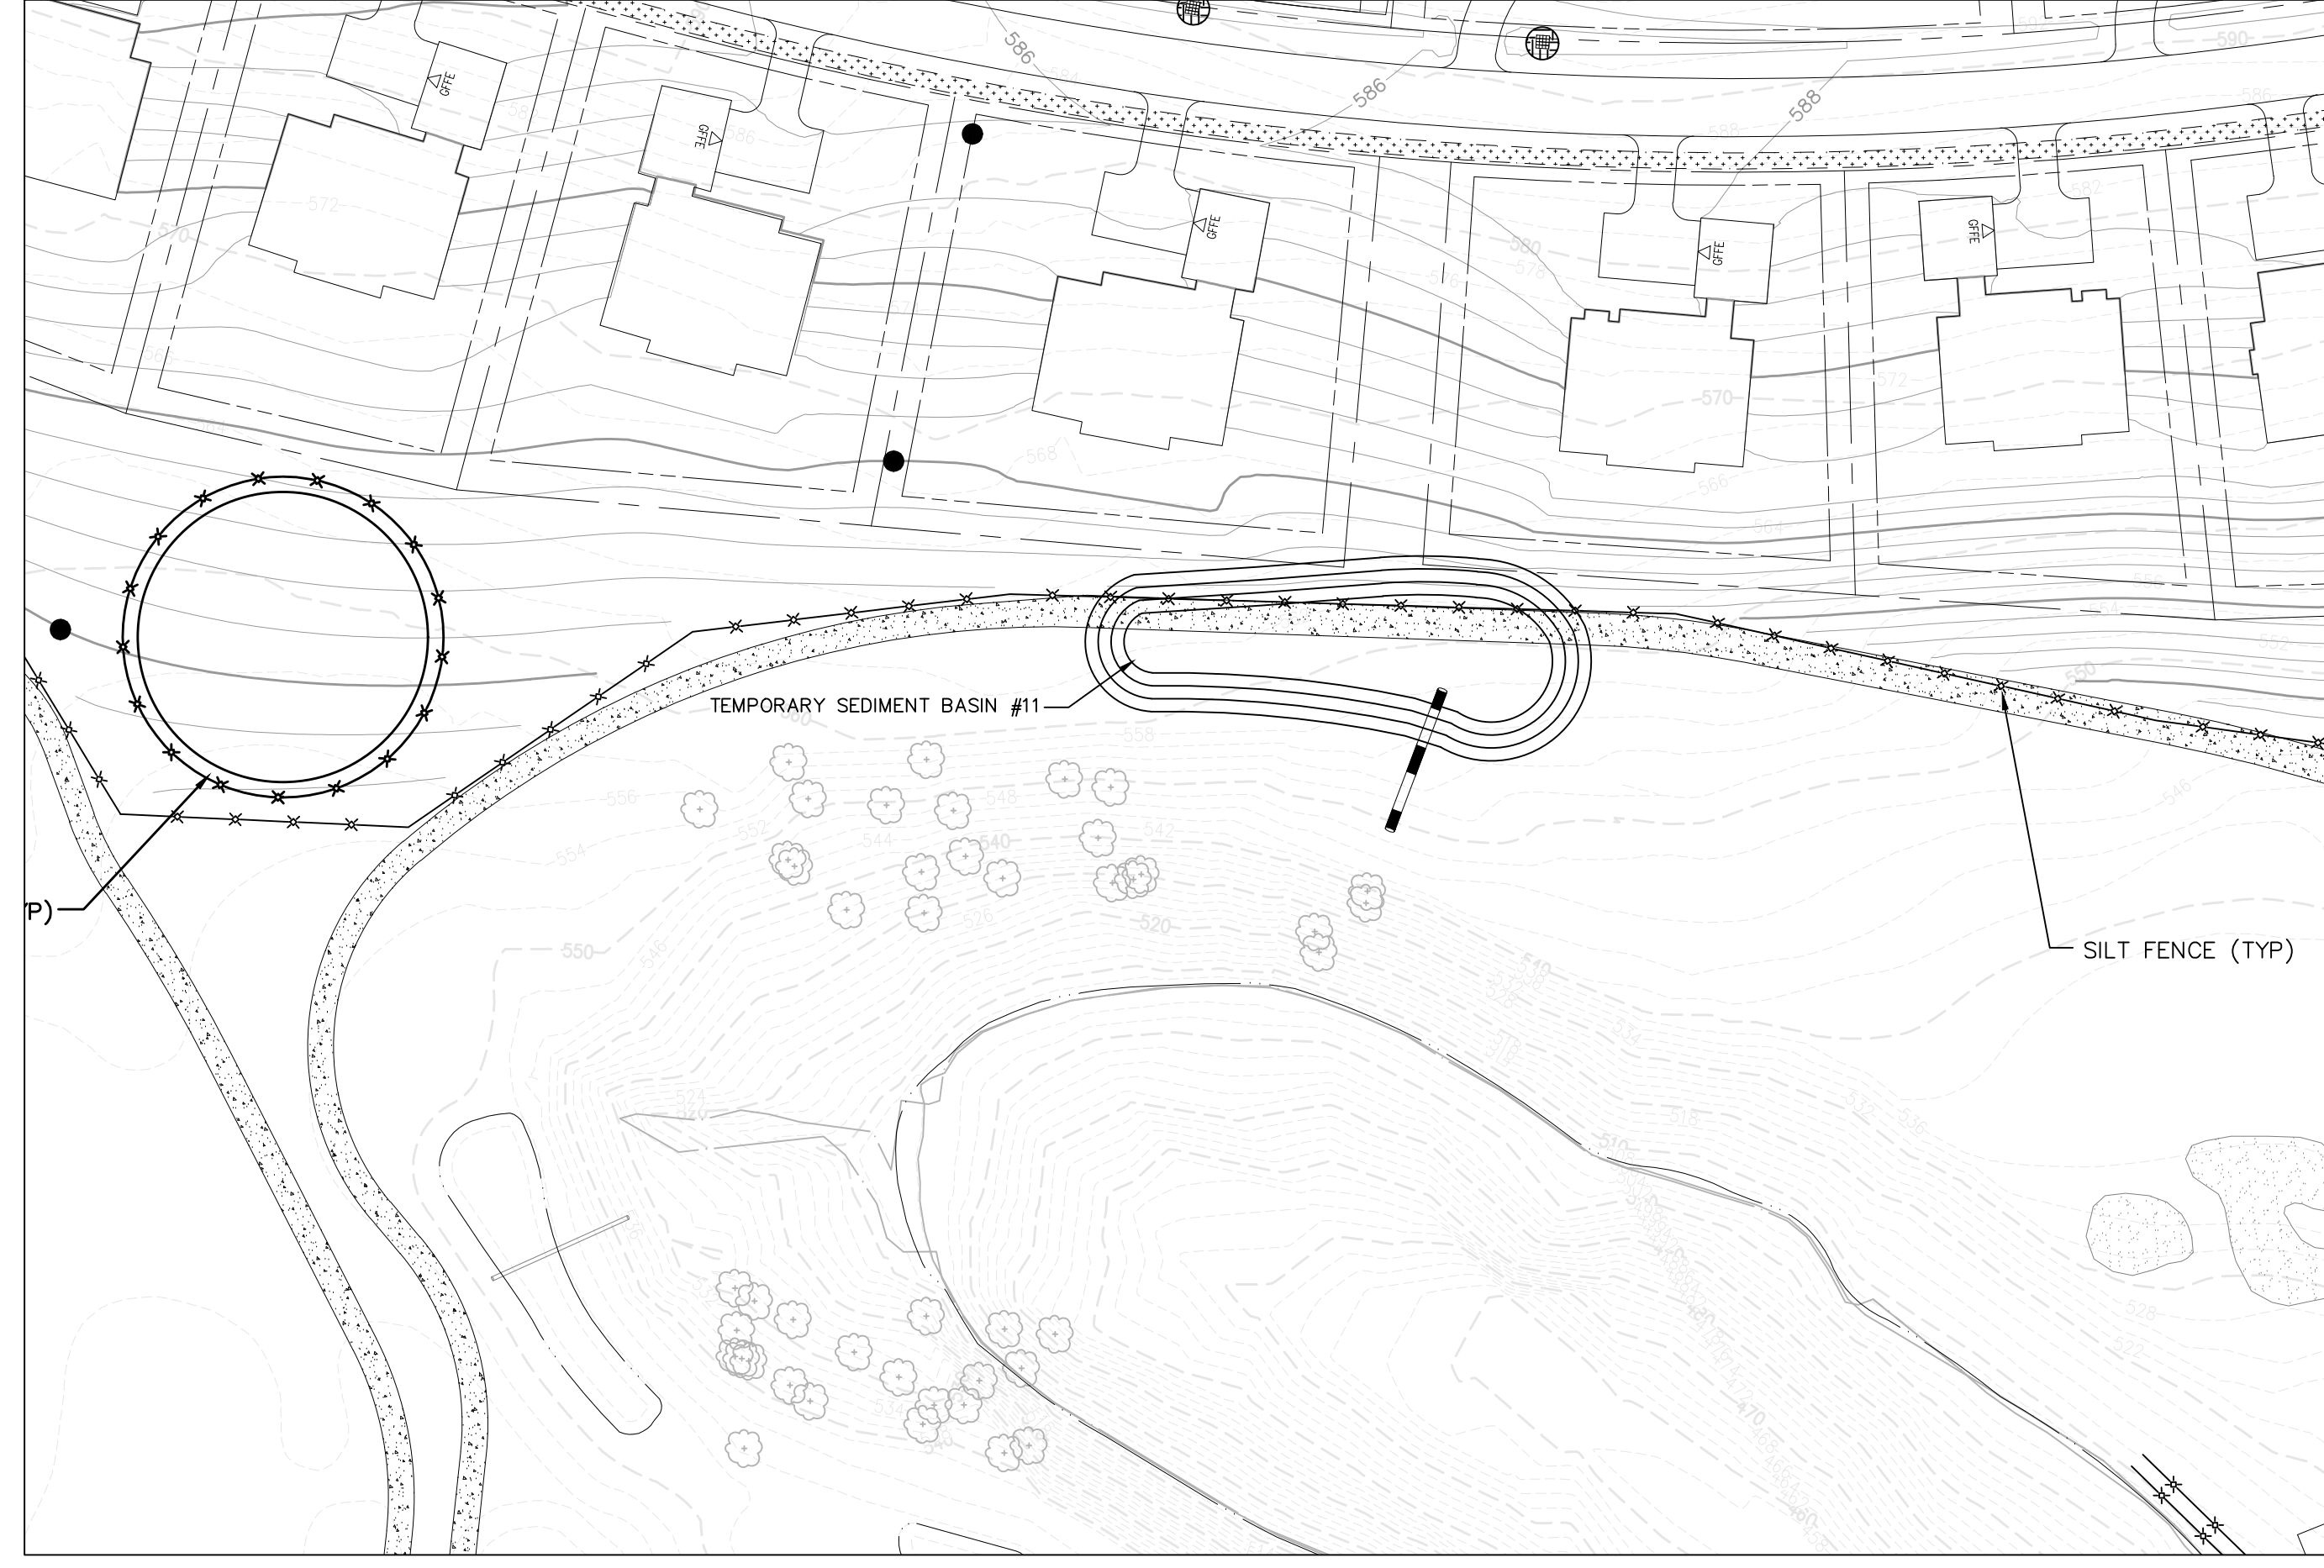

TEMPORARY SEDIMENT BASIN 11



TEMPORARY SEDIMENT BASIN 15

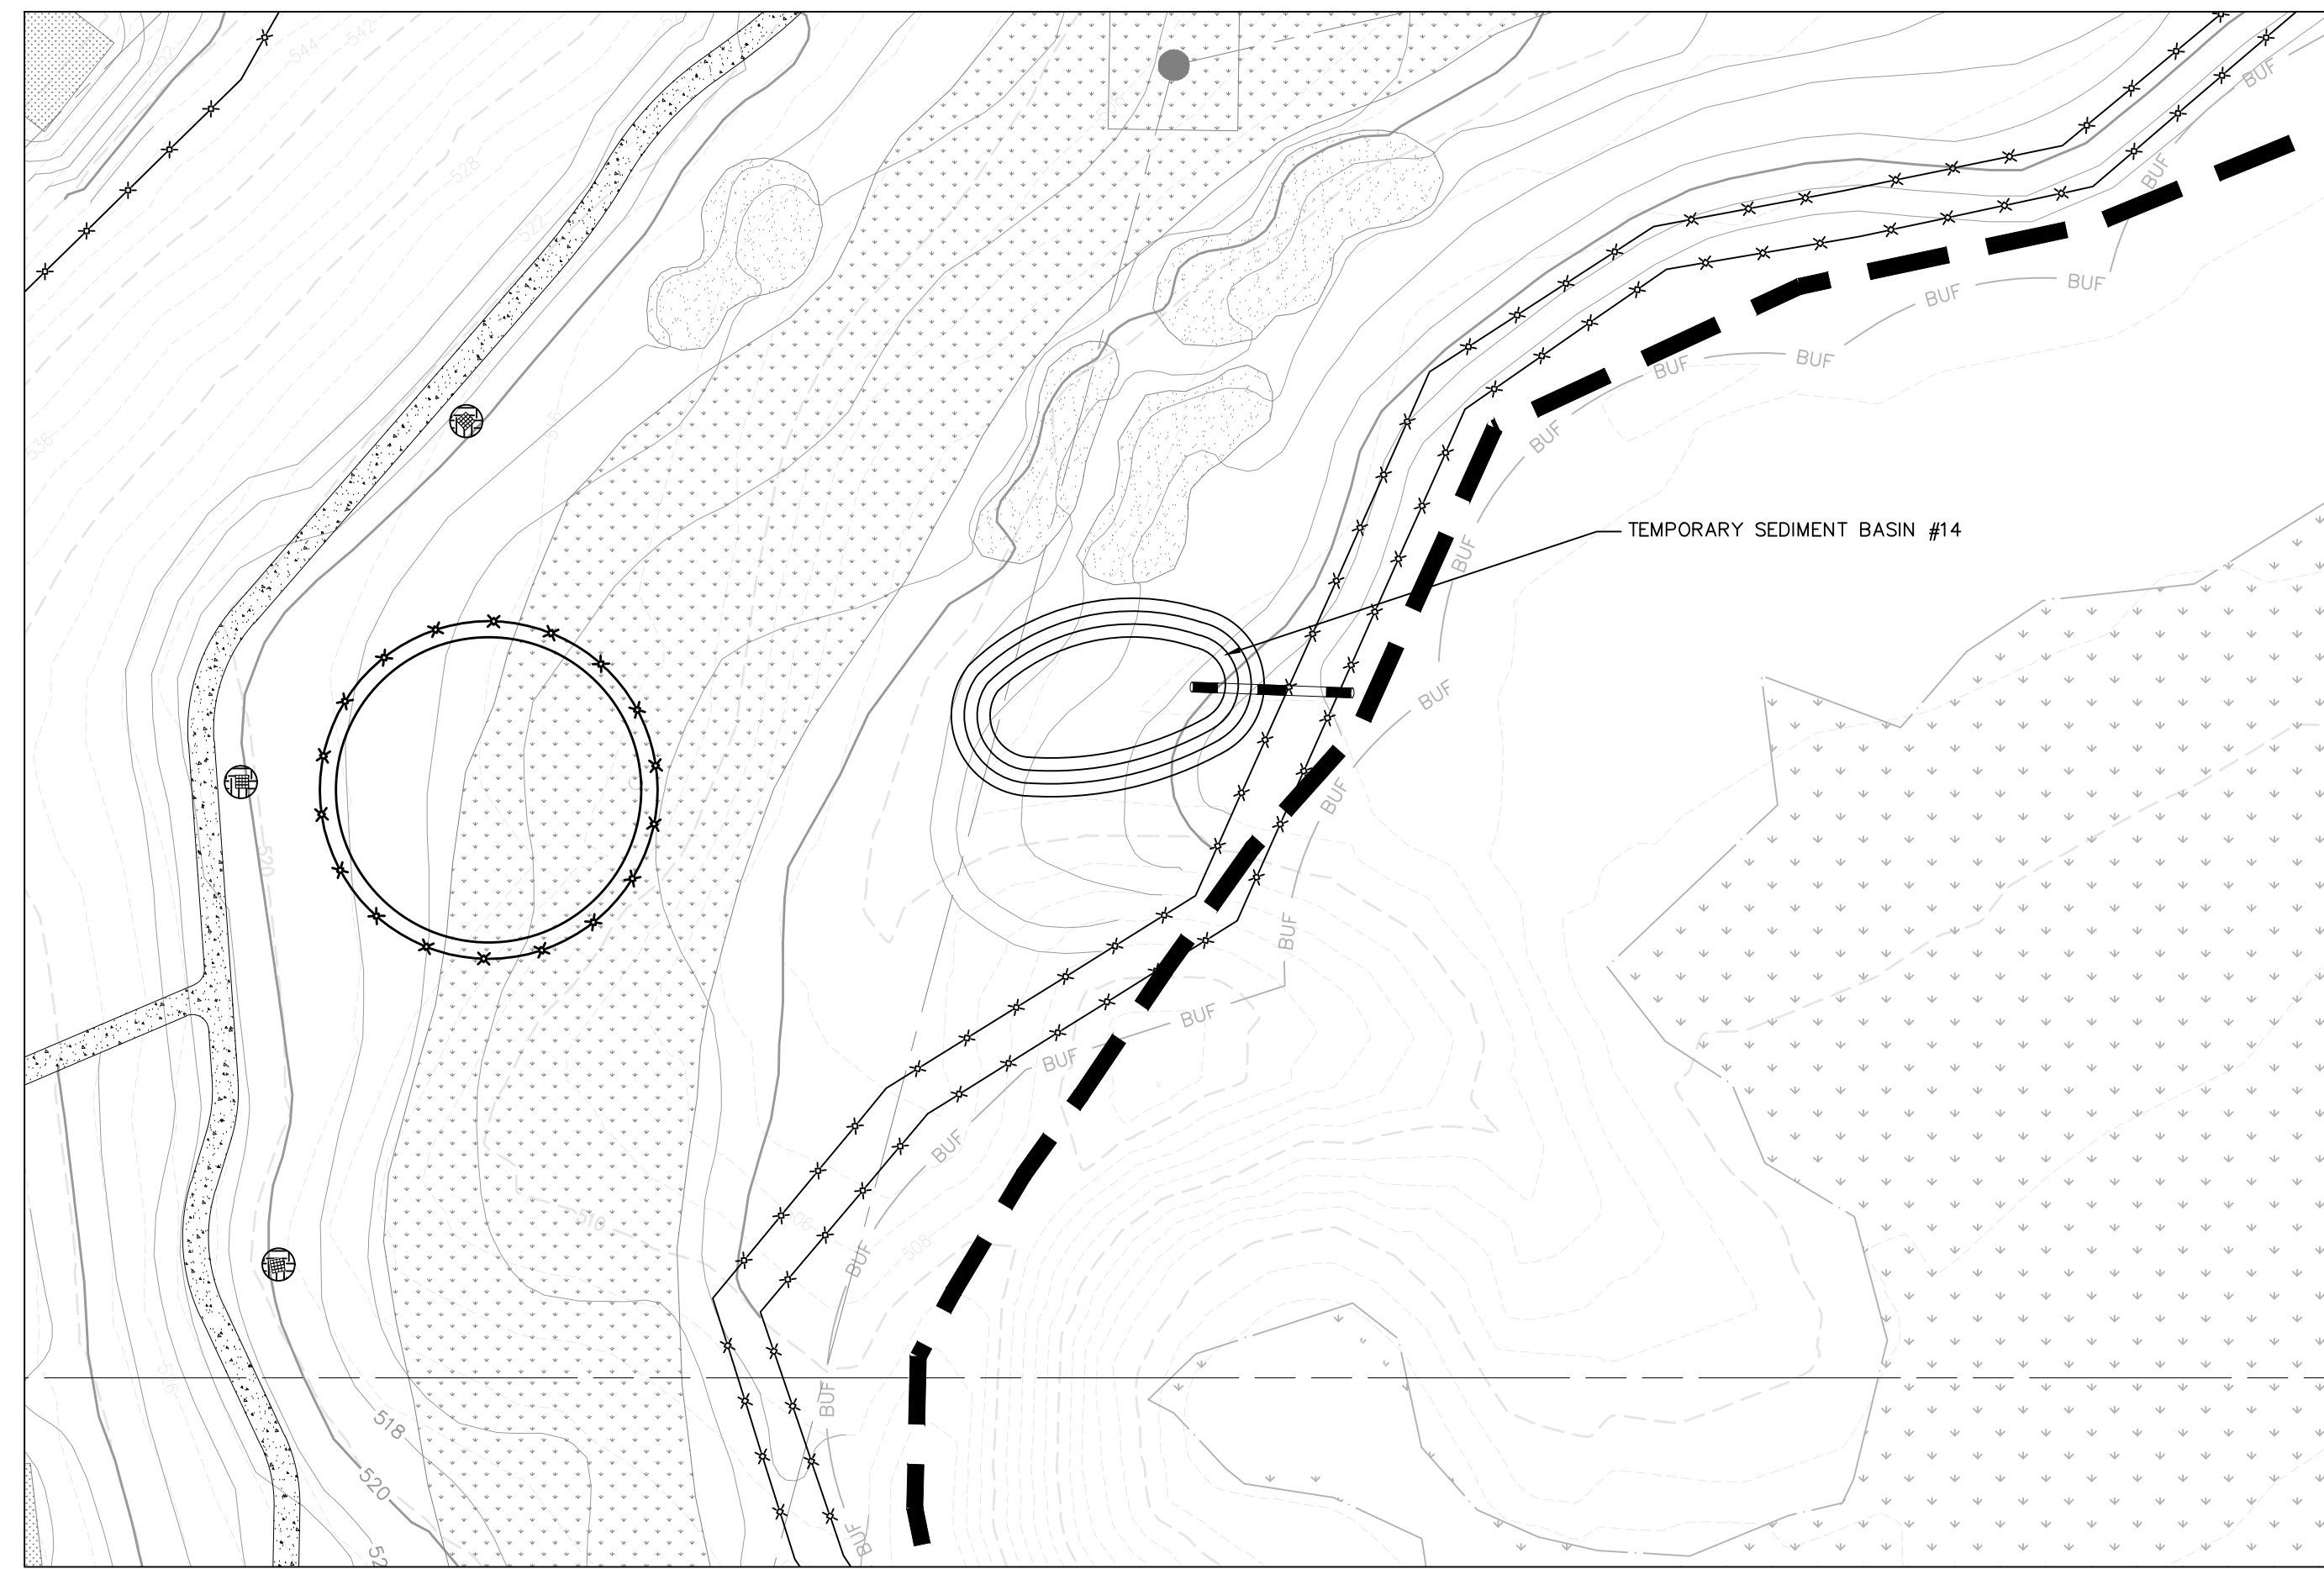

TEMPORARY SEDIMENT BASIN 14



OWNER:
Silo Ridge Ventures, LLC
5021 Route 44
Amenia, New York 12501
845.373.8020

ARCHITECTS, PLANNERS, LANDSCAPE ARCHITECTS:
HART | HOWERTON
10 East 40th Street New York, NY 10016
Tel: 212.683.5631 Fax: 212.481.3768
E-mail: NY@hart-howerton.com

GOLF COURSE DESIGNERS:
FAZIO DESIGN
401 N. Main St., Ste. 400
Hendersonville, North Carolina 28792
828.693.0052 • FAX 828.693.0071

WASTEWATER AND WATER DESIGN:
CEDARWOOD ENGINEERING SERVICES, PLLC
8-12 Dietz St., Suite 303
Oneonta, NY 14857
248 Main St., PO Box 203
North Creek, NY 518.251.5160

PROJECT SURVEYOR:
Kirk K. Horton, Land Surveyor
NYS License No. 049954
9 Broadway
Amenia, New York 12501
845.373.7809

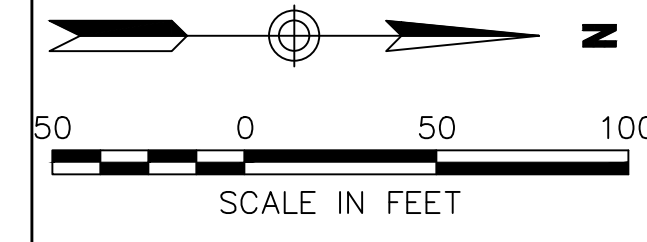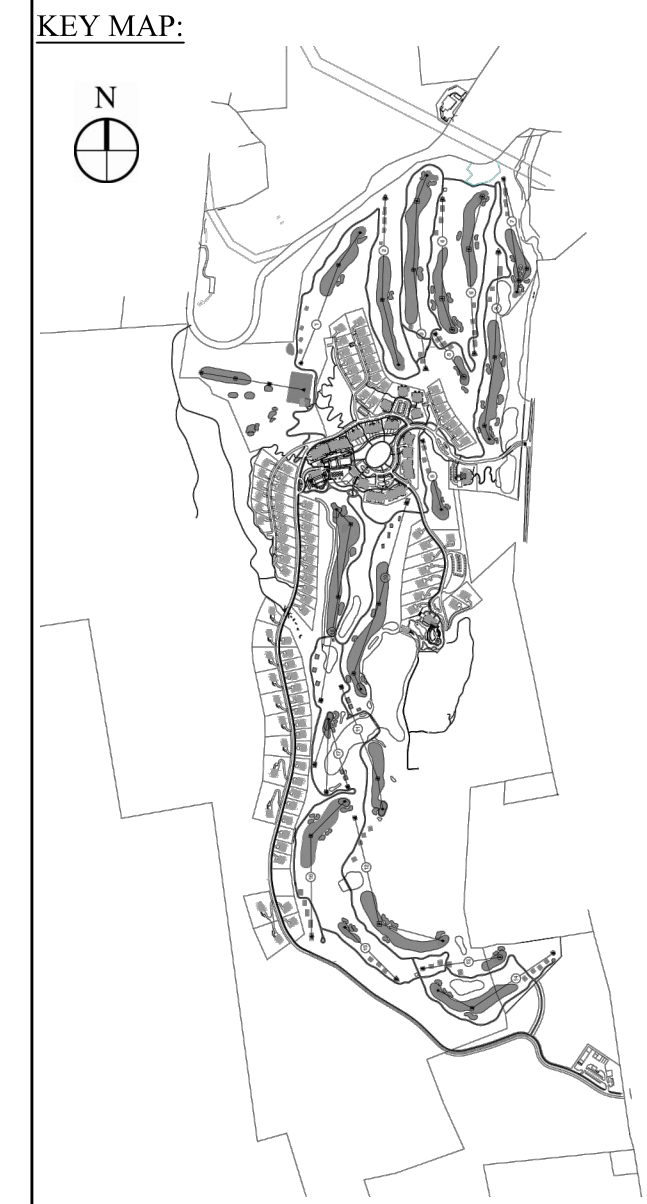

No.	Revision	Date	By

Designed by: **JG** Drawn by: **CMG** Checked by: **MWJ**
CAD checked by: **MB** Approved by: **ACD**
Date: As Shown Date: March 3, 2014

Project Title:
Silo Ridge Resort Community
4651 Route 22
Amenia, New York
Issued for:
Site Plan - Phase 1

Not Issued for Construction
Project Title:
Temporary Sediment Basin Plan 2

Sheet Number:
C12.11
Sheet of:
72
Project Number:
29011.00