



S:\proj\2014\37332\2014\_37332\_P1\_C00010\_P1.dwg Thursday, February 27, 2014 4:43:11 PM Oniris, Christopher

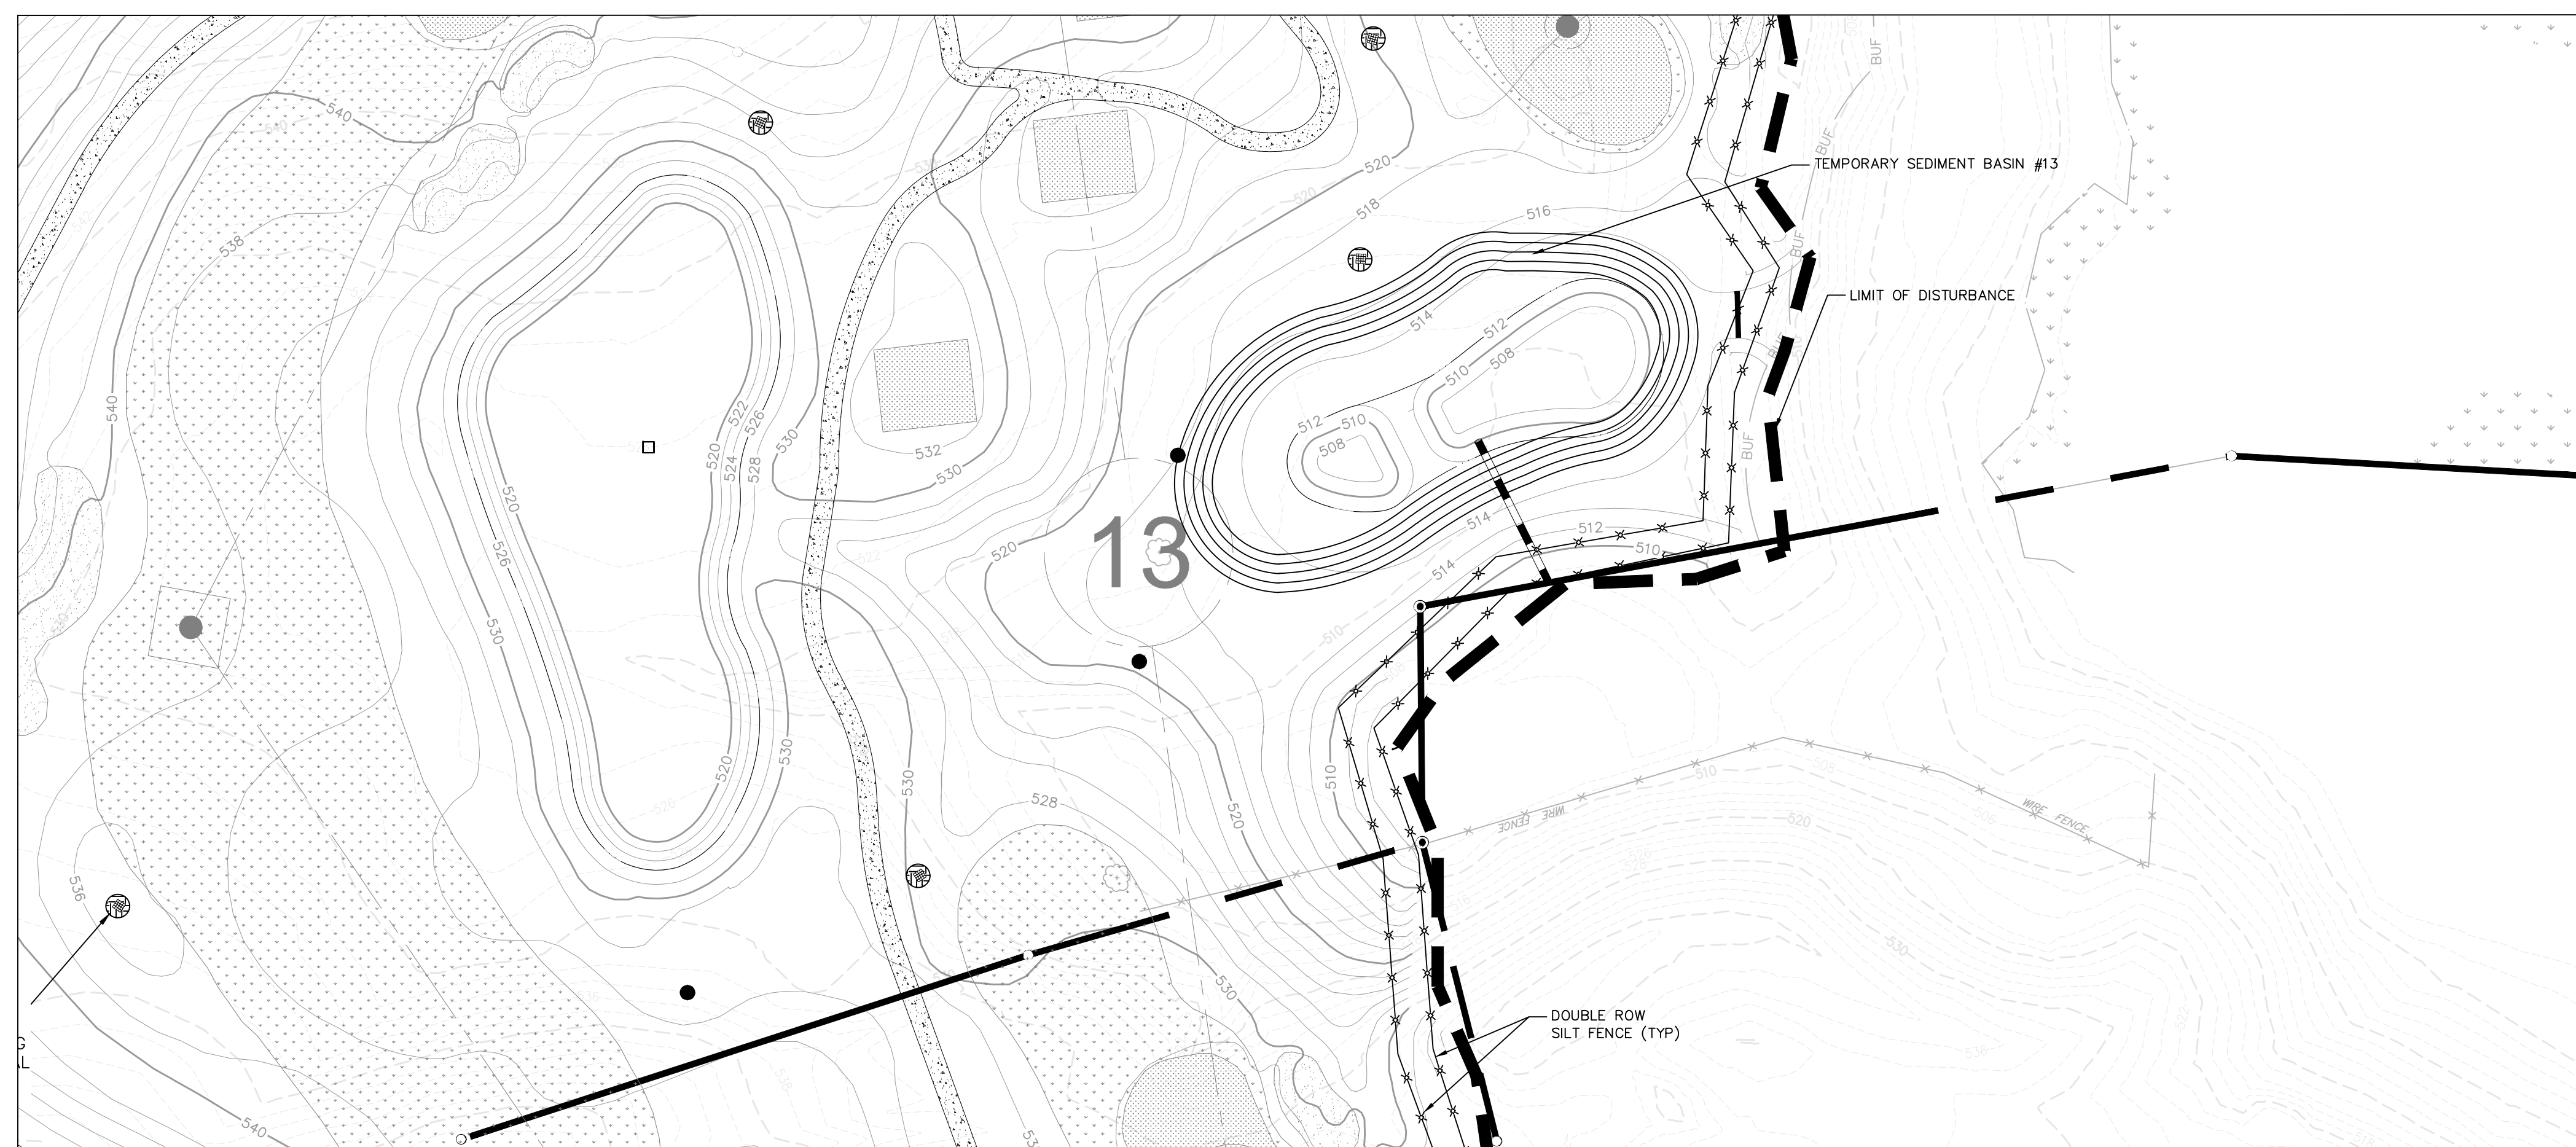

TEMPORARY SEDIMENT BASIN 13

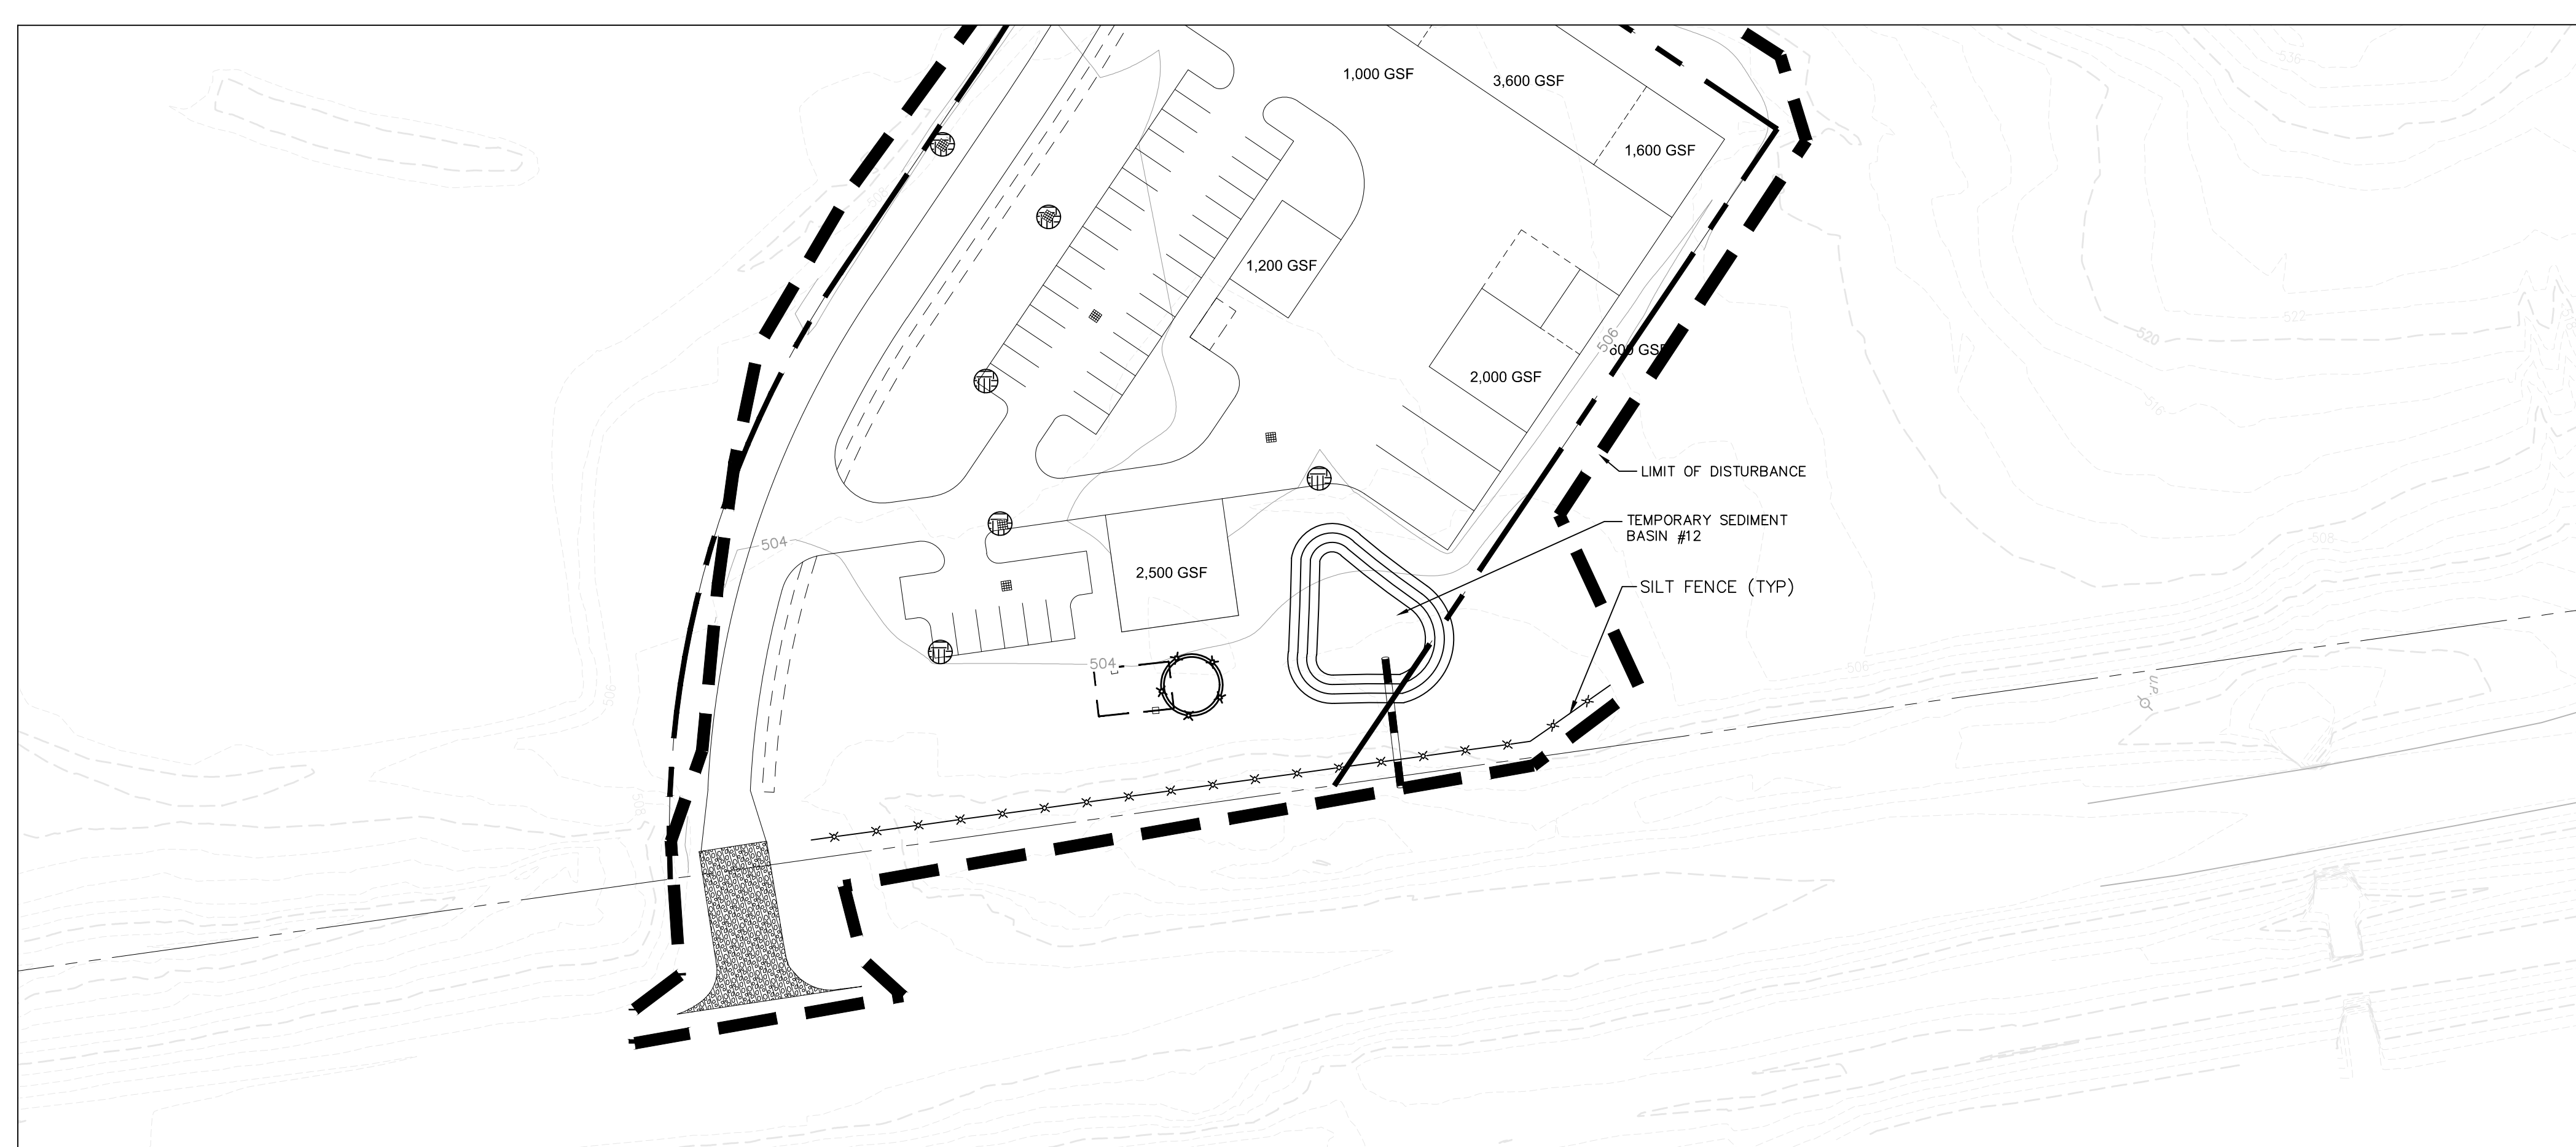

TEMPORARY SEDIMENT BASIN 12

**OWNER:**  
 Silo Ridge Ventures, LLC  
 5021 Route 44  
 Amenia, New York 12501  
 845.373.8020

**ARCHITECTS, PLANNERS, LANDSCAPE ARCHITECTS:**  
 HART | HOWERTON  
 10 East 40th Street New York, NY 10016  
 Tel: 212.683.5631 Fax: 212.481.3768  
 E-mail: NY@hartnowerton.com


**GOLF COURSE DESIGNERS:**  
**FAZIO DESIGN**  
 401 N. Main St., Ste. 400  
 Hendersonville, North Carolina 28792  
 828.693.0052 • FAX 828.693.0071

**ENVIRONMENTAL PLANNING & CIVIL ENGINEERING:**

**VHB**  
**Engineering, Surveying & Landscape Architecture, PC**  
 Planning  
 Transportation  
 Land Development  
 Environmental Services  
 50 Main Street, Suite 360  
 White Plains, New York 10606  
 914.467.6600 • FAX 914.461.3759

**WASTEWATER AND WATER DESIGN:**  
**CEDARWOOD ENGINEERING SERVICES, PLLC**  
 CIVIL & ENVIRONMENTAL ENGINEERING  
 8-12 Dietz St., Suite 303  
 Oneonta, NY 14857-4132-3073  
 248 Main St., PO Box 203  
 North Creek, NY 518.251.5160

**PROJECT SURVEYOR:**  
**Kirk K. Horton, Land Surveyor**  
 NYS License No. 049954  
 9 Broadway  
 Amenia, New York 12501  
 845.373.7809

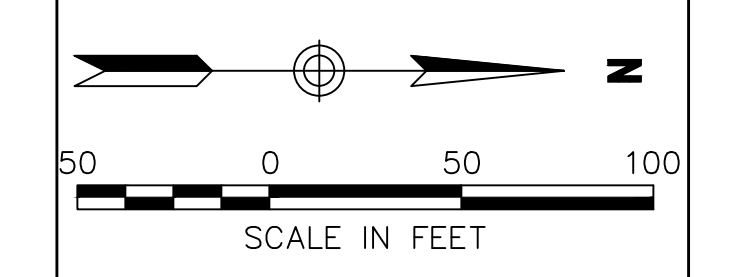

No.	Revision	Date	Prepared

Designed by JG Drawn by CMG Checked by MWJ  
 CAD checked by MB Approved by ACD  
 Date: As Shown Date: March 3, 2014

Project Title  
**Silo Ridge Resort Community**  
 4651 Route 22  
 Amenia, New York

Issued for  
**Site Plan - Phase 1**

Not Issued for Construction  
 Drawing Title  
**Temporary Sediment Basin Plan 3**

Drawing Number  
**C12.12**  
 Sheet of  
 73  
 Project Number  
 29011.00