

OWNER:
Silo Ridge Ventures, LLC
 5021 Route 44
 Amenia, New York 12501
 845.373.8020



ARCHITECTS, PLANNERS, LANDSCAPE ARCHITECTS:
HART | HOWERTON
 10 East 40th Street New York, NY 10016
 Tel: 212.683.5631 Fax: 212.481.3768
 E-mail: NY@hart-howerton.com

GOLF COURSE DESIGNERS:
FAZIO DESIGN
 401 N. Main St., Ste. 400
 Hendersonville, North Carolina 28792
 828.693.0052 • FAX 828.693.0071

ENVIRONMENTAL PLANNING & CIVIL ENGINEERING:
VHB
Engineering, Surveying & Landscape Architecture, PC
 Planning
 Transportation
 Land Development
 Environmental Services
 50 Main Street, Suite 360
 White Plains, New York 10606
 914.467.6600 • FAX 914.761.3759

WASTEWATER AND WATER DESIGN:
CEDARWOOD ENGINEERING SERVICES, PLLC
 CIVIL & ENVIRONMENTAL ENGINEERING
 8-12 Dietz St., Suite 303
 Oneonta, NY 14857-2323
 248 Main St., PO Box 203
 North Creek, NY 518.251.5160

PROJECT SURVEYOR:
Kirk K. Horton, Land Surveyor
 NYS License No. 049954
 9 Broadway
 Amenia, New York 12501
 845.373.7809

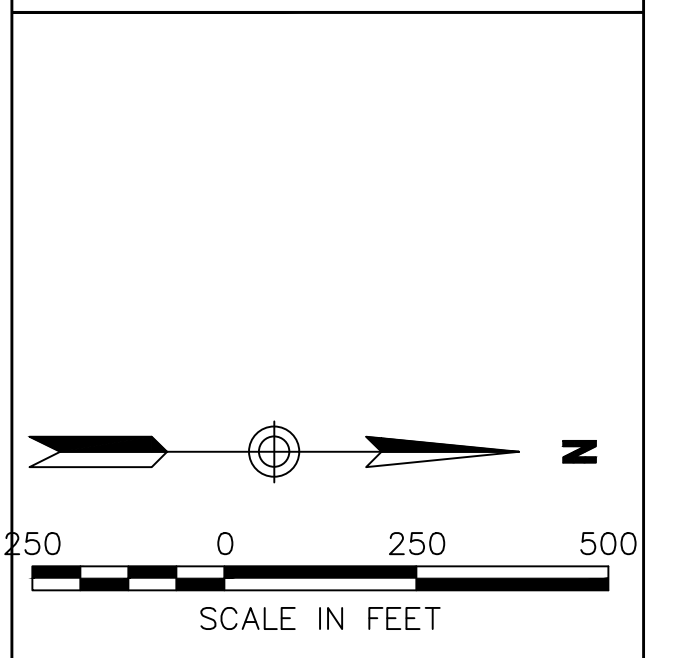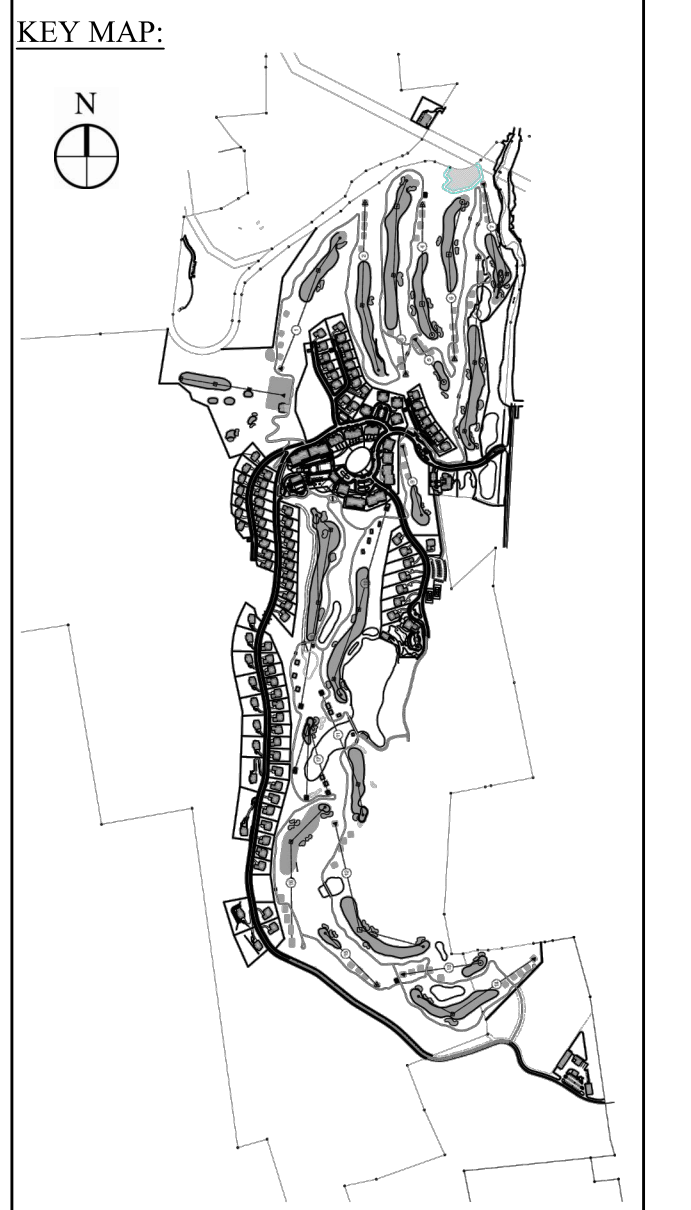

NO.	REVISION	DATE	BY


2	PER TOWN COMMENTS	8/11/14	AKB
1	PER TOWN COMMENTS	6/19/14	AKB

Designed by **JC** Drawn by **CMG** Checked by **MWJ**
 CAD checked by **MB** Approved by **ACD**
 Date: As Shown Date: March 3, 2014


Silo Ridge Resort Community
 4651 Route 22
 Amenia, New York
 Issued for: **Site Plan - Phase 1**

Not Issued for Construction
 Overall Temporary Sediment Basin Plan


Sheet Number
C12.10
 128 of
 Project Number
 29011.00

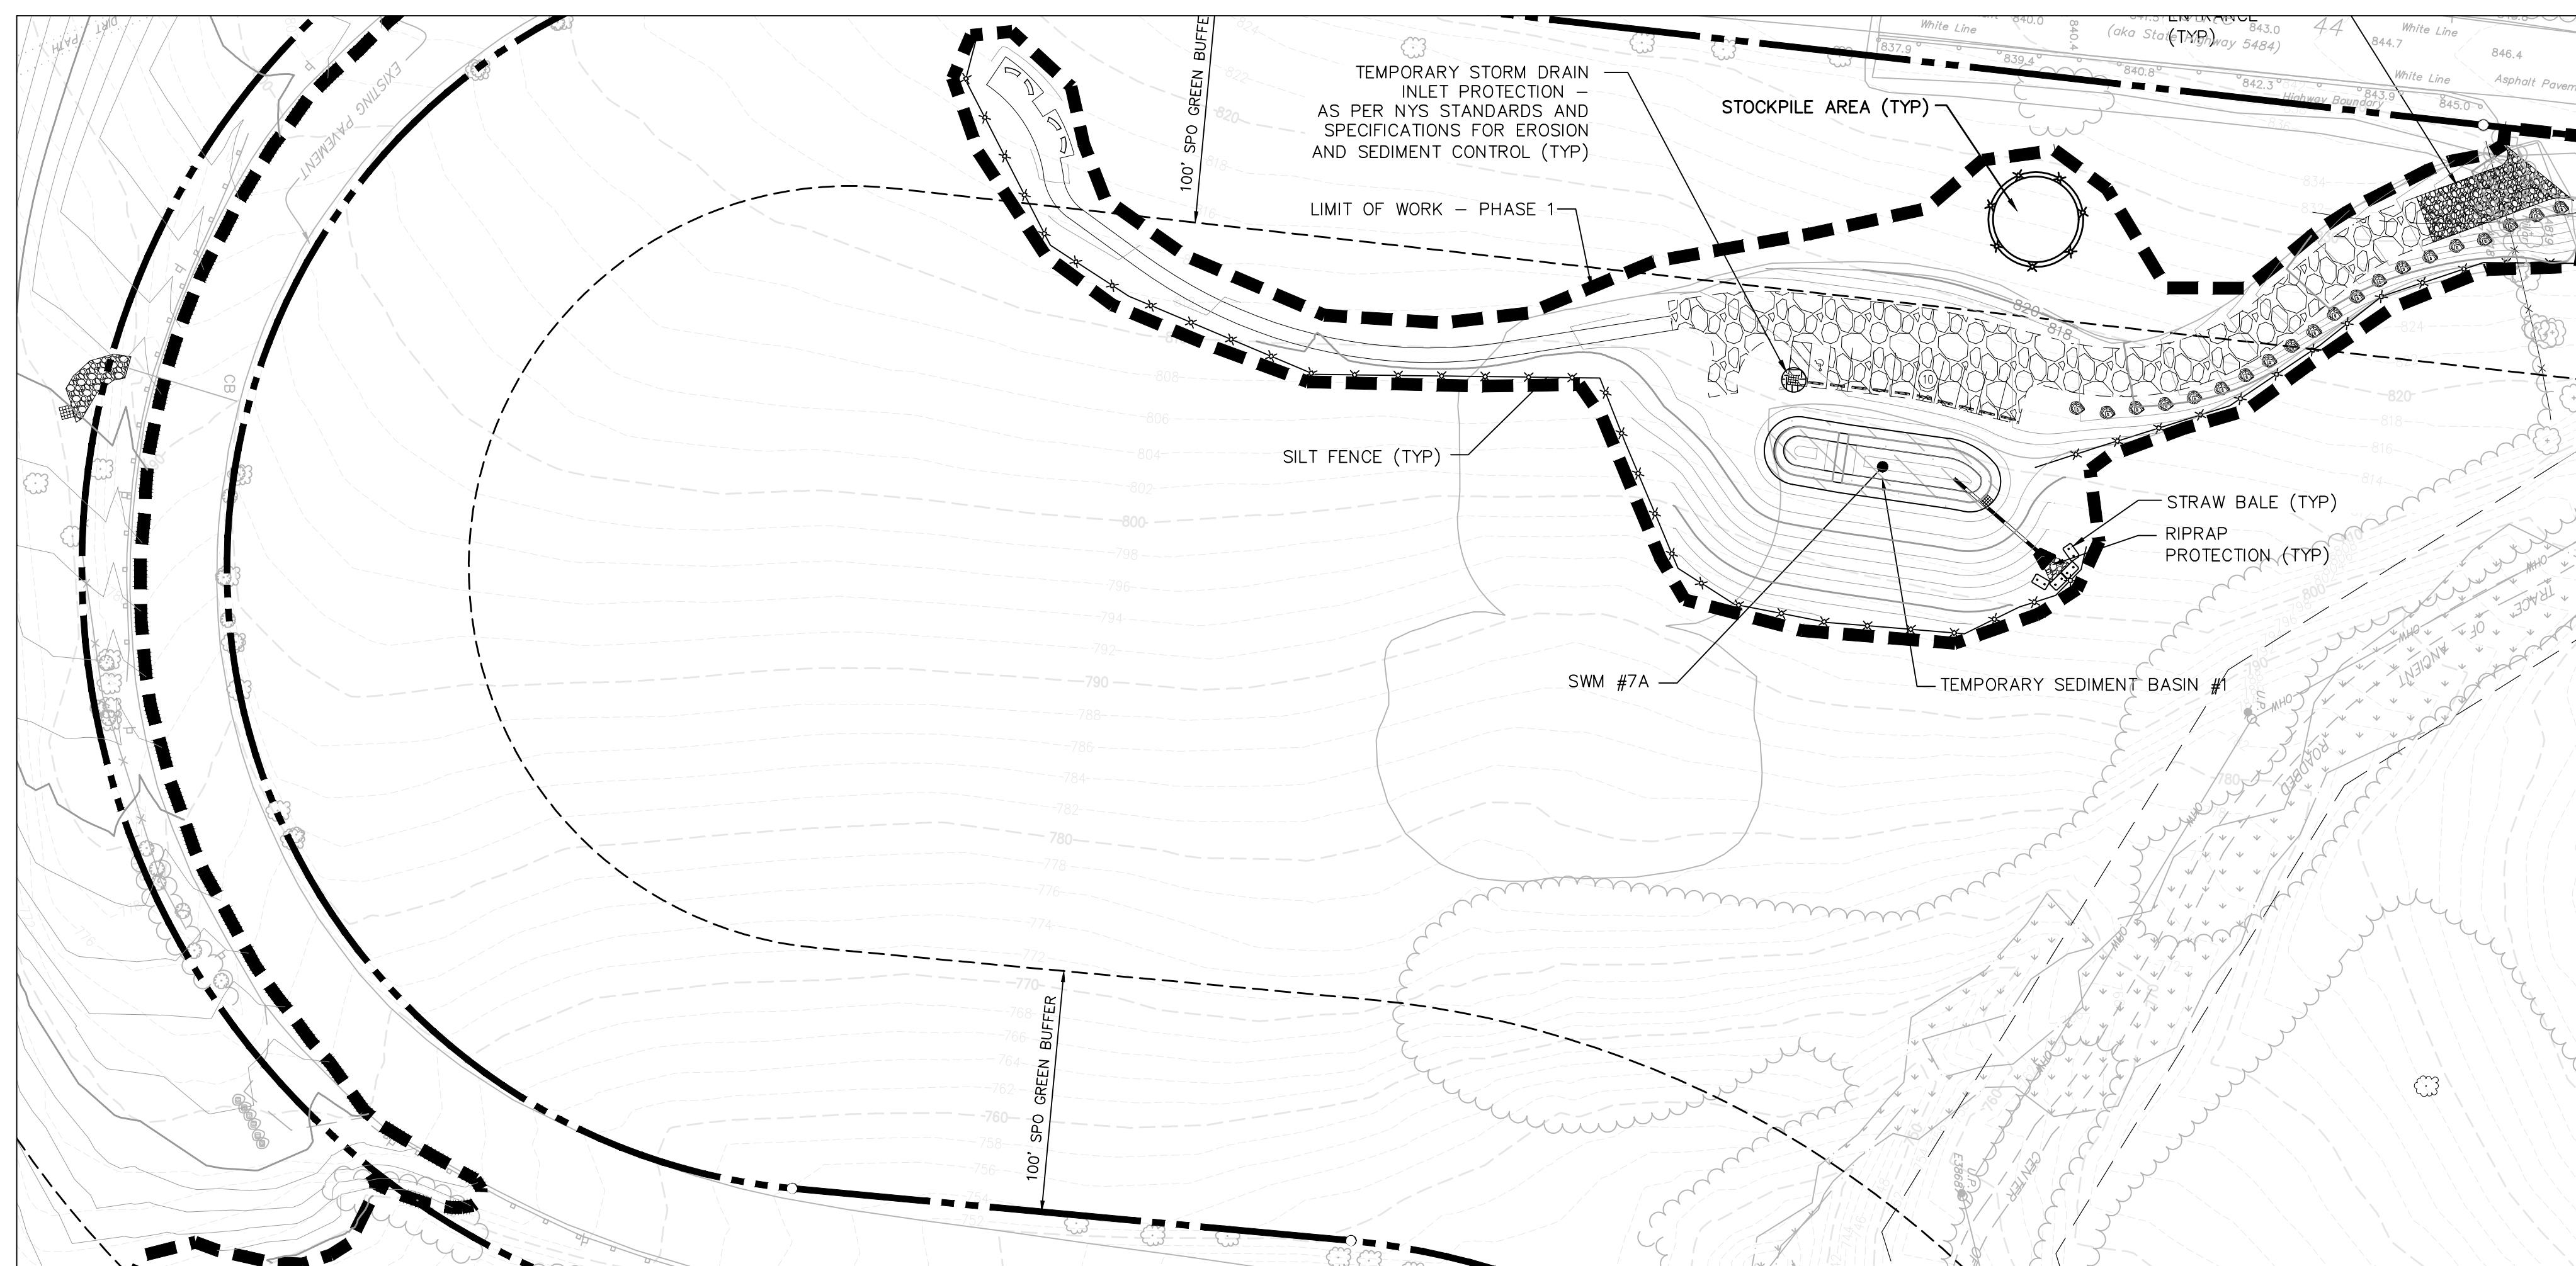


TEMPORARY SEDIMENT BASIN 1

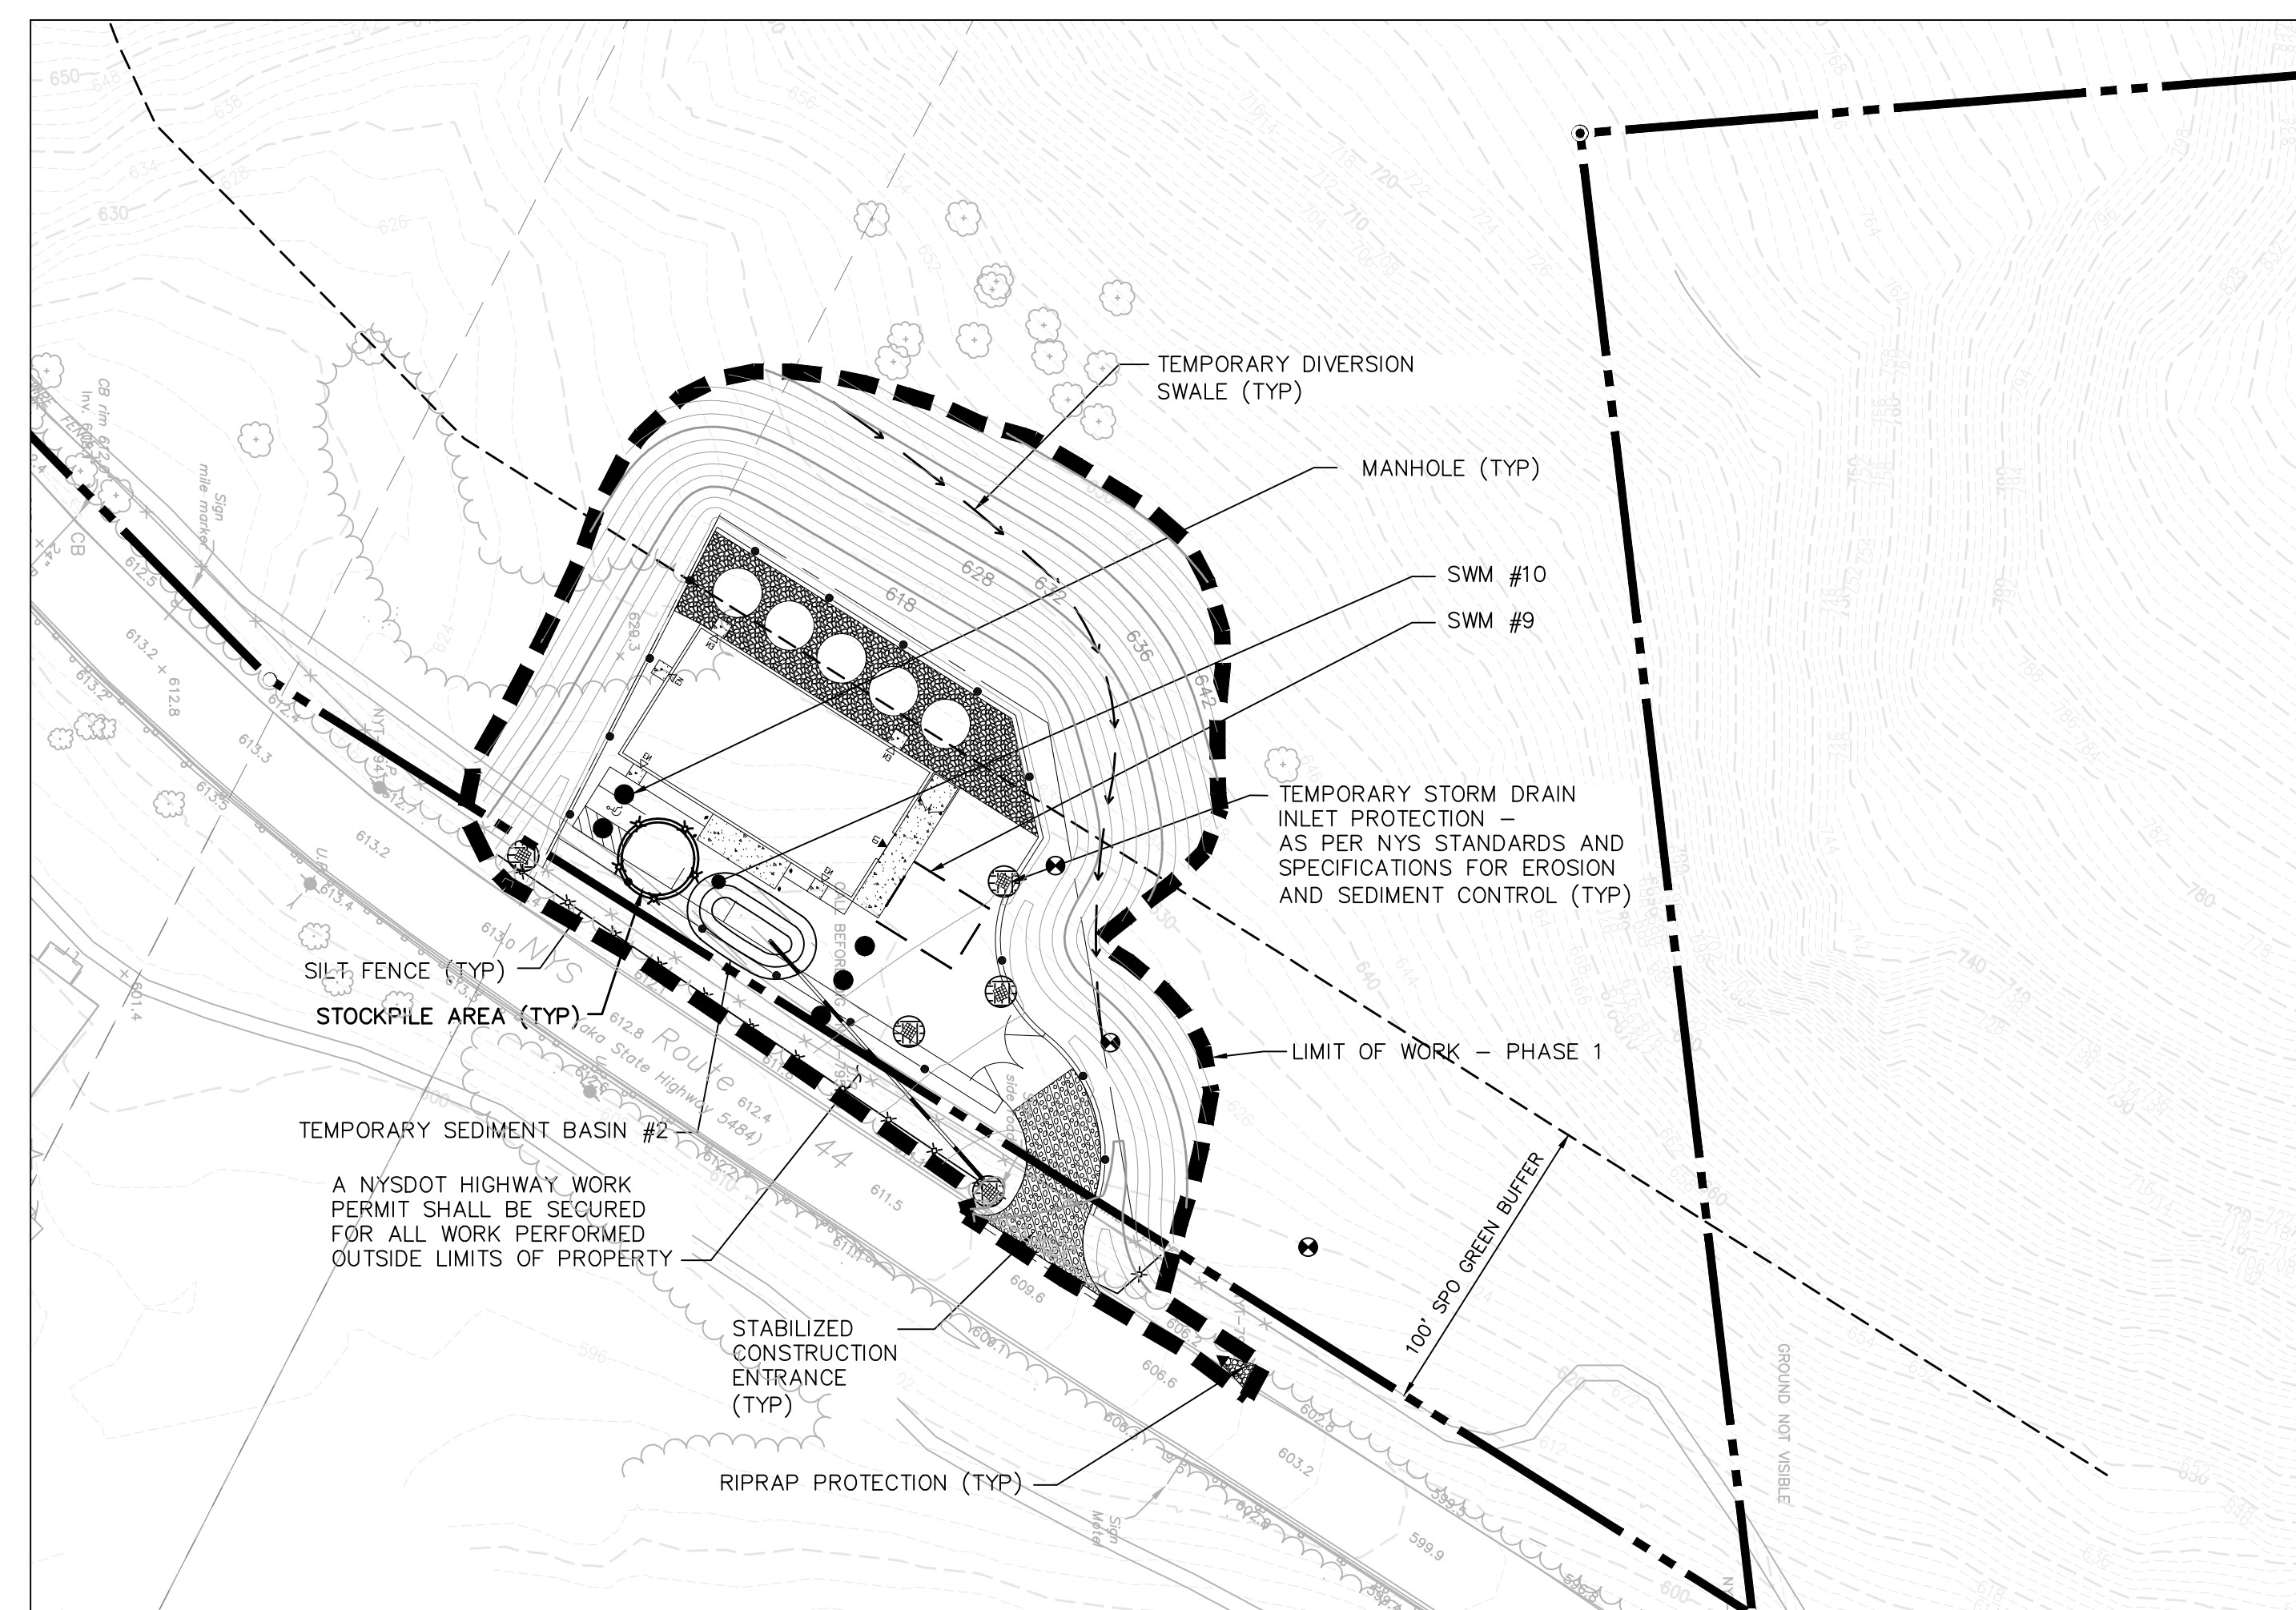


TEMPORARY SEDIMENT BASIN 2

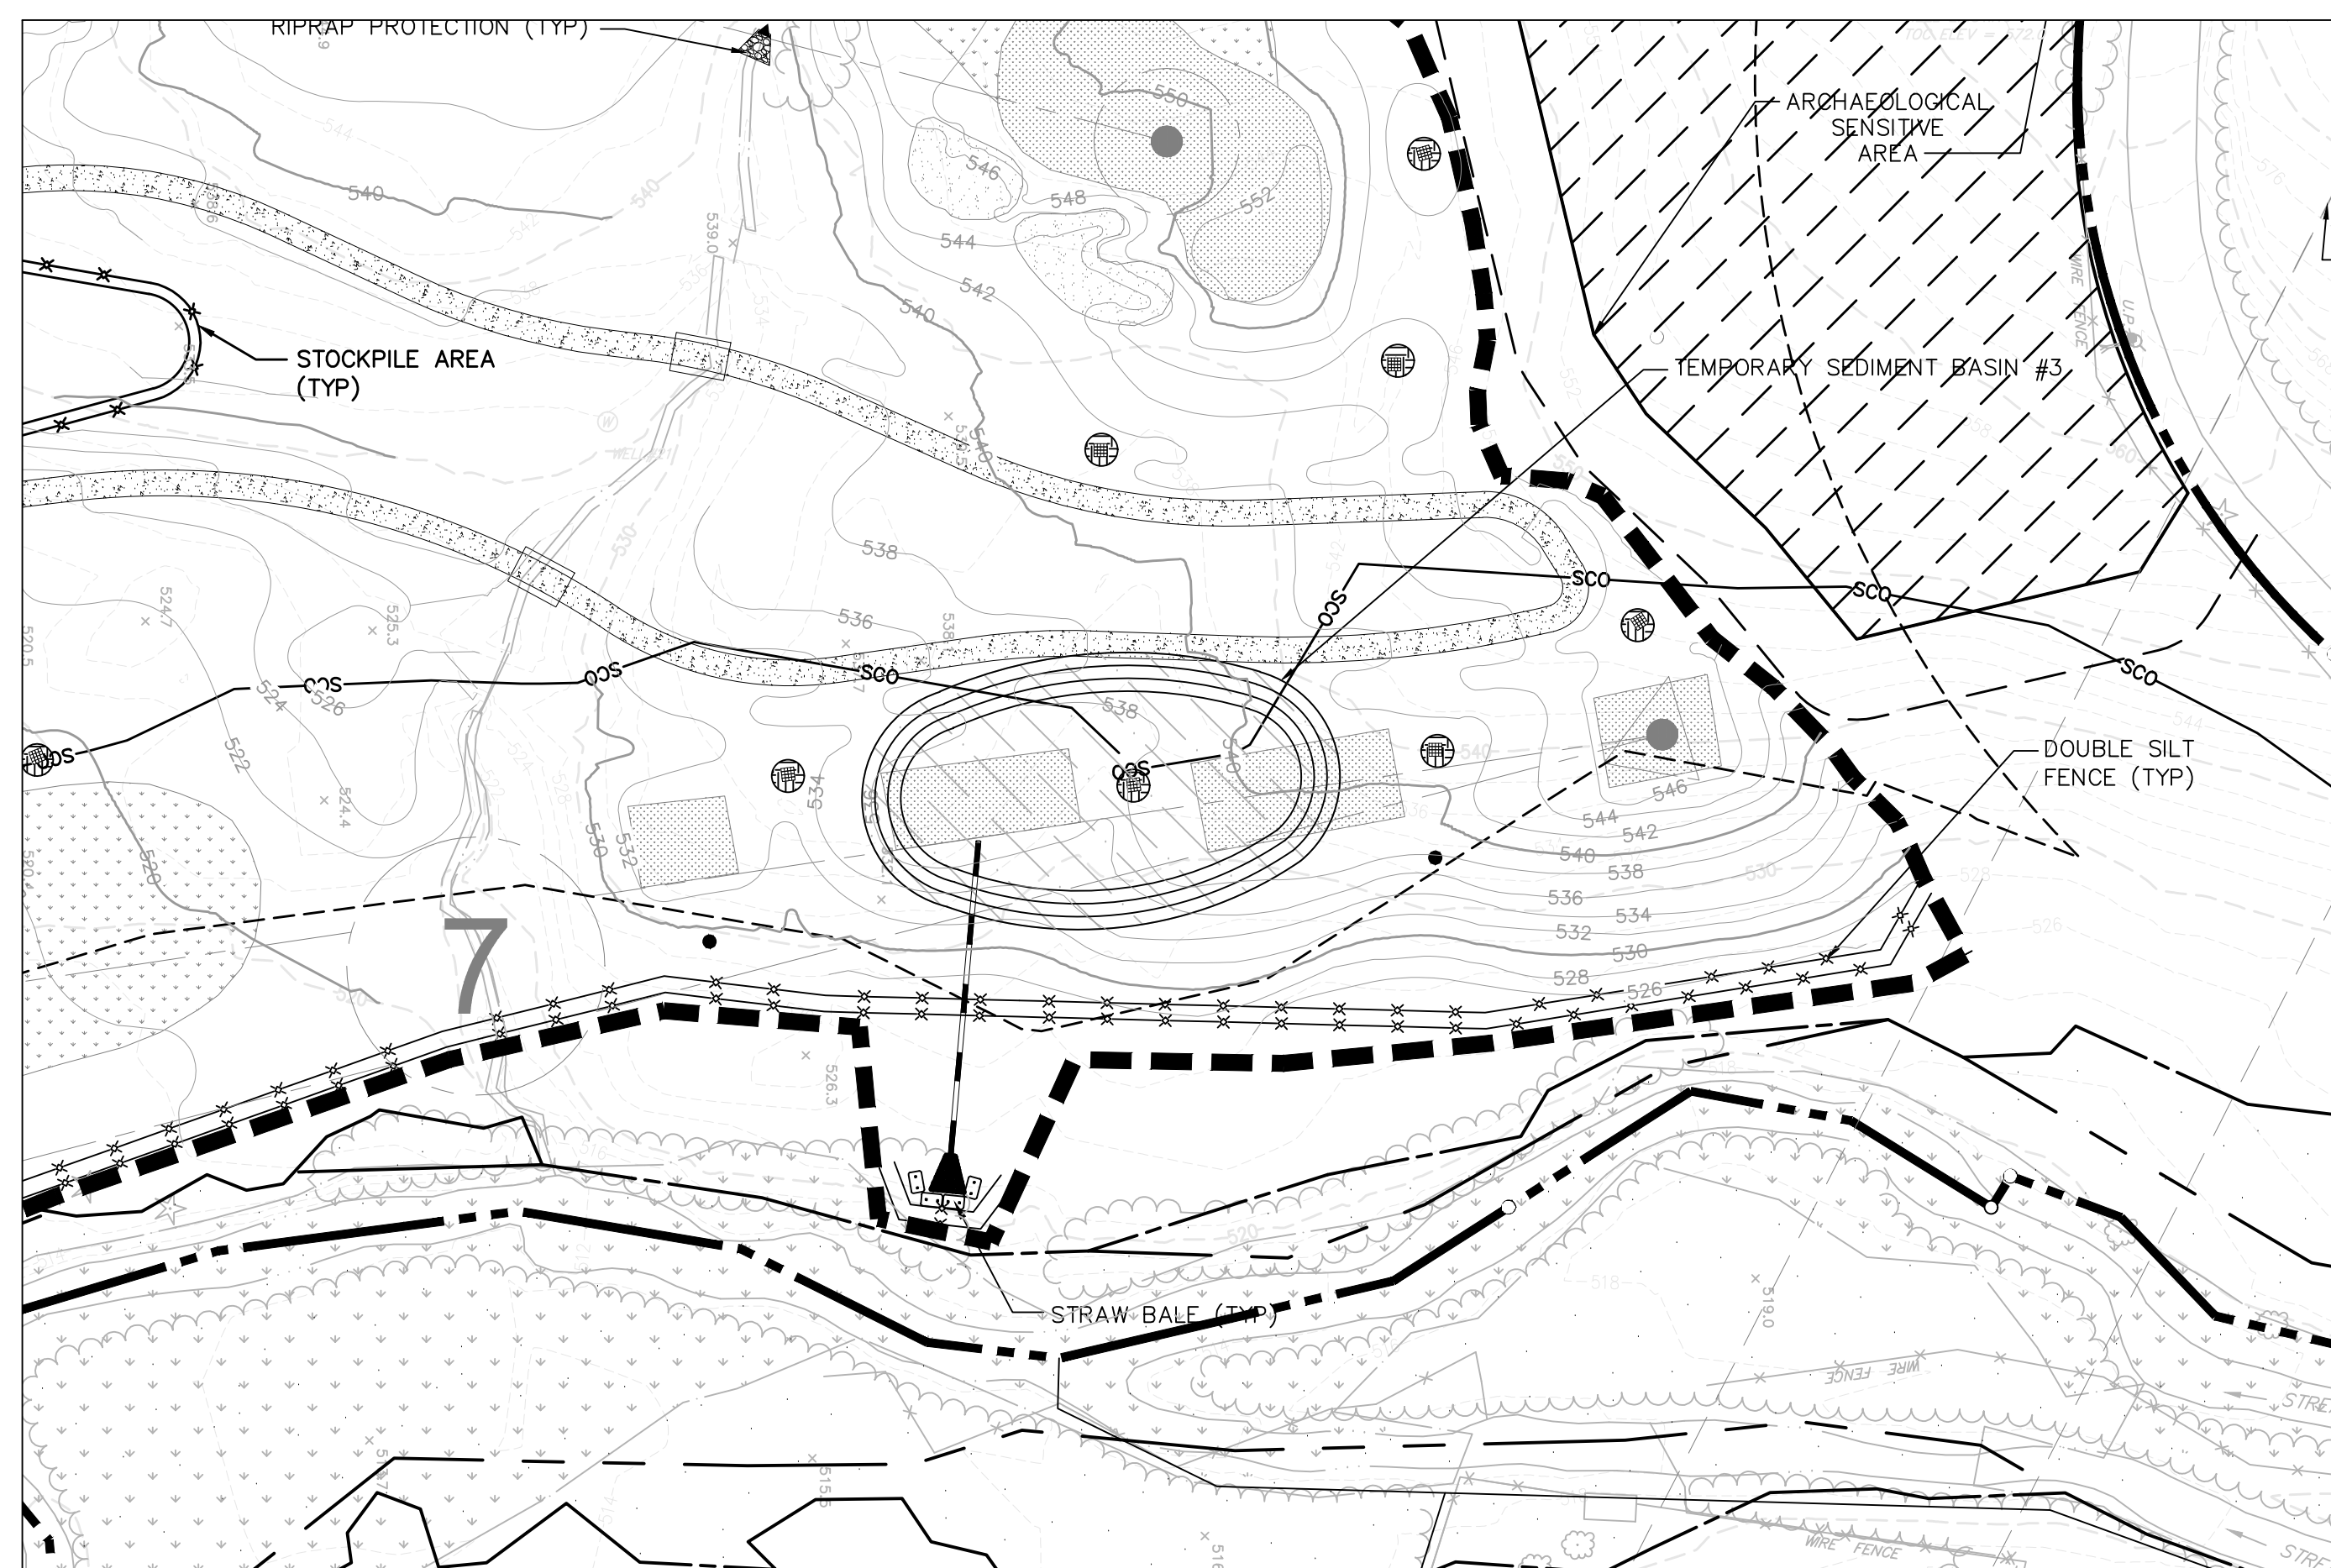


TEMPORARY SEDIMENT BASIN 3

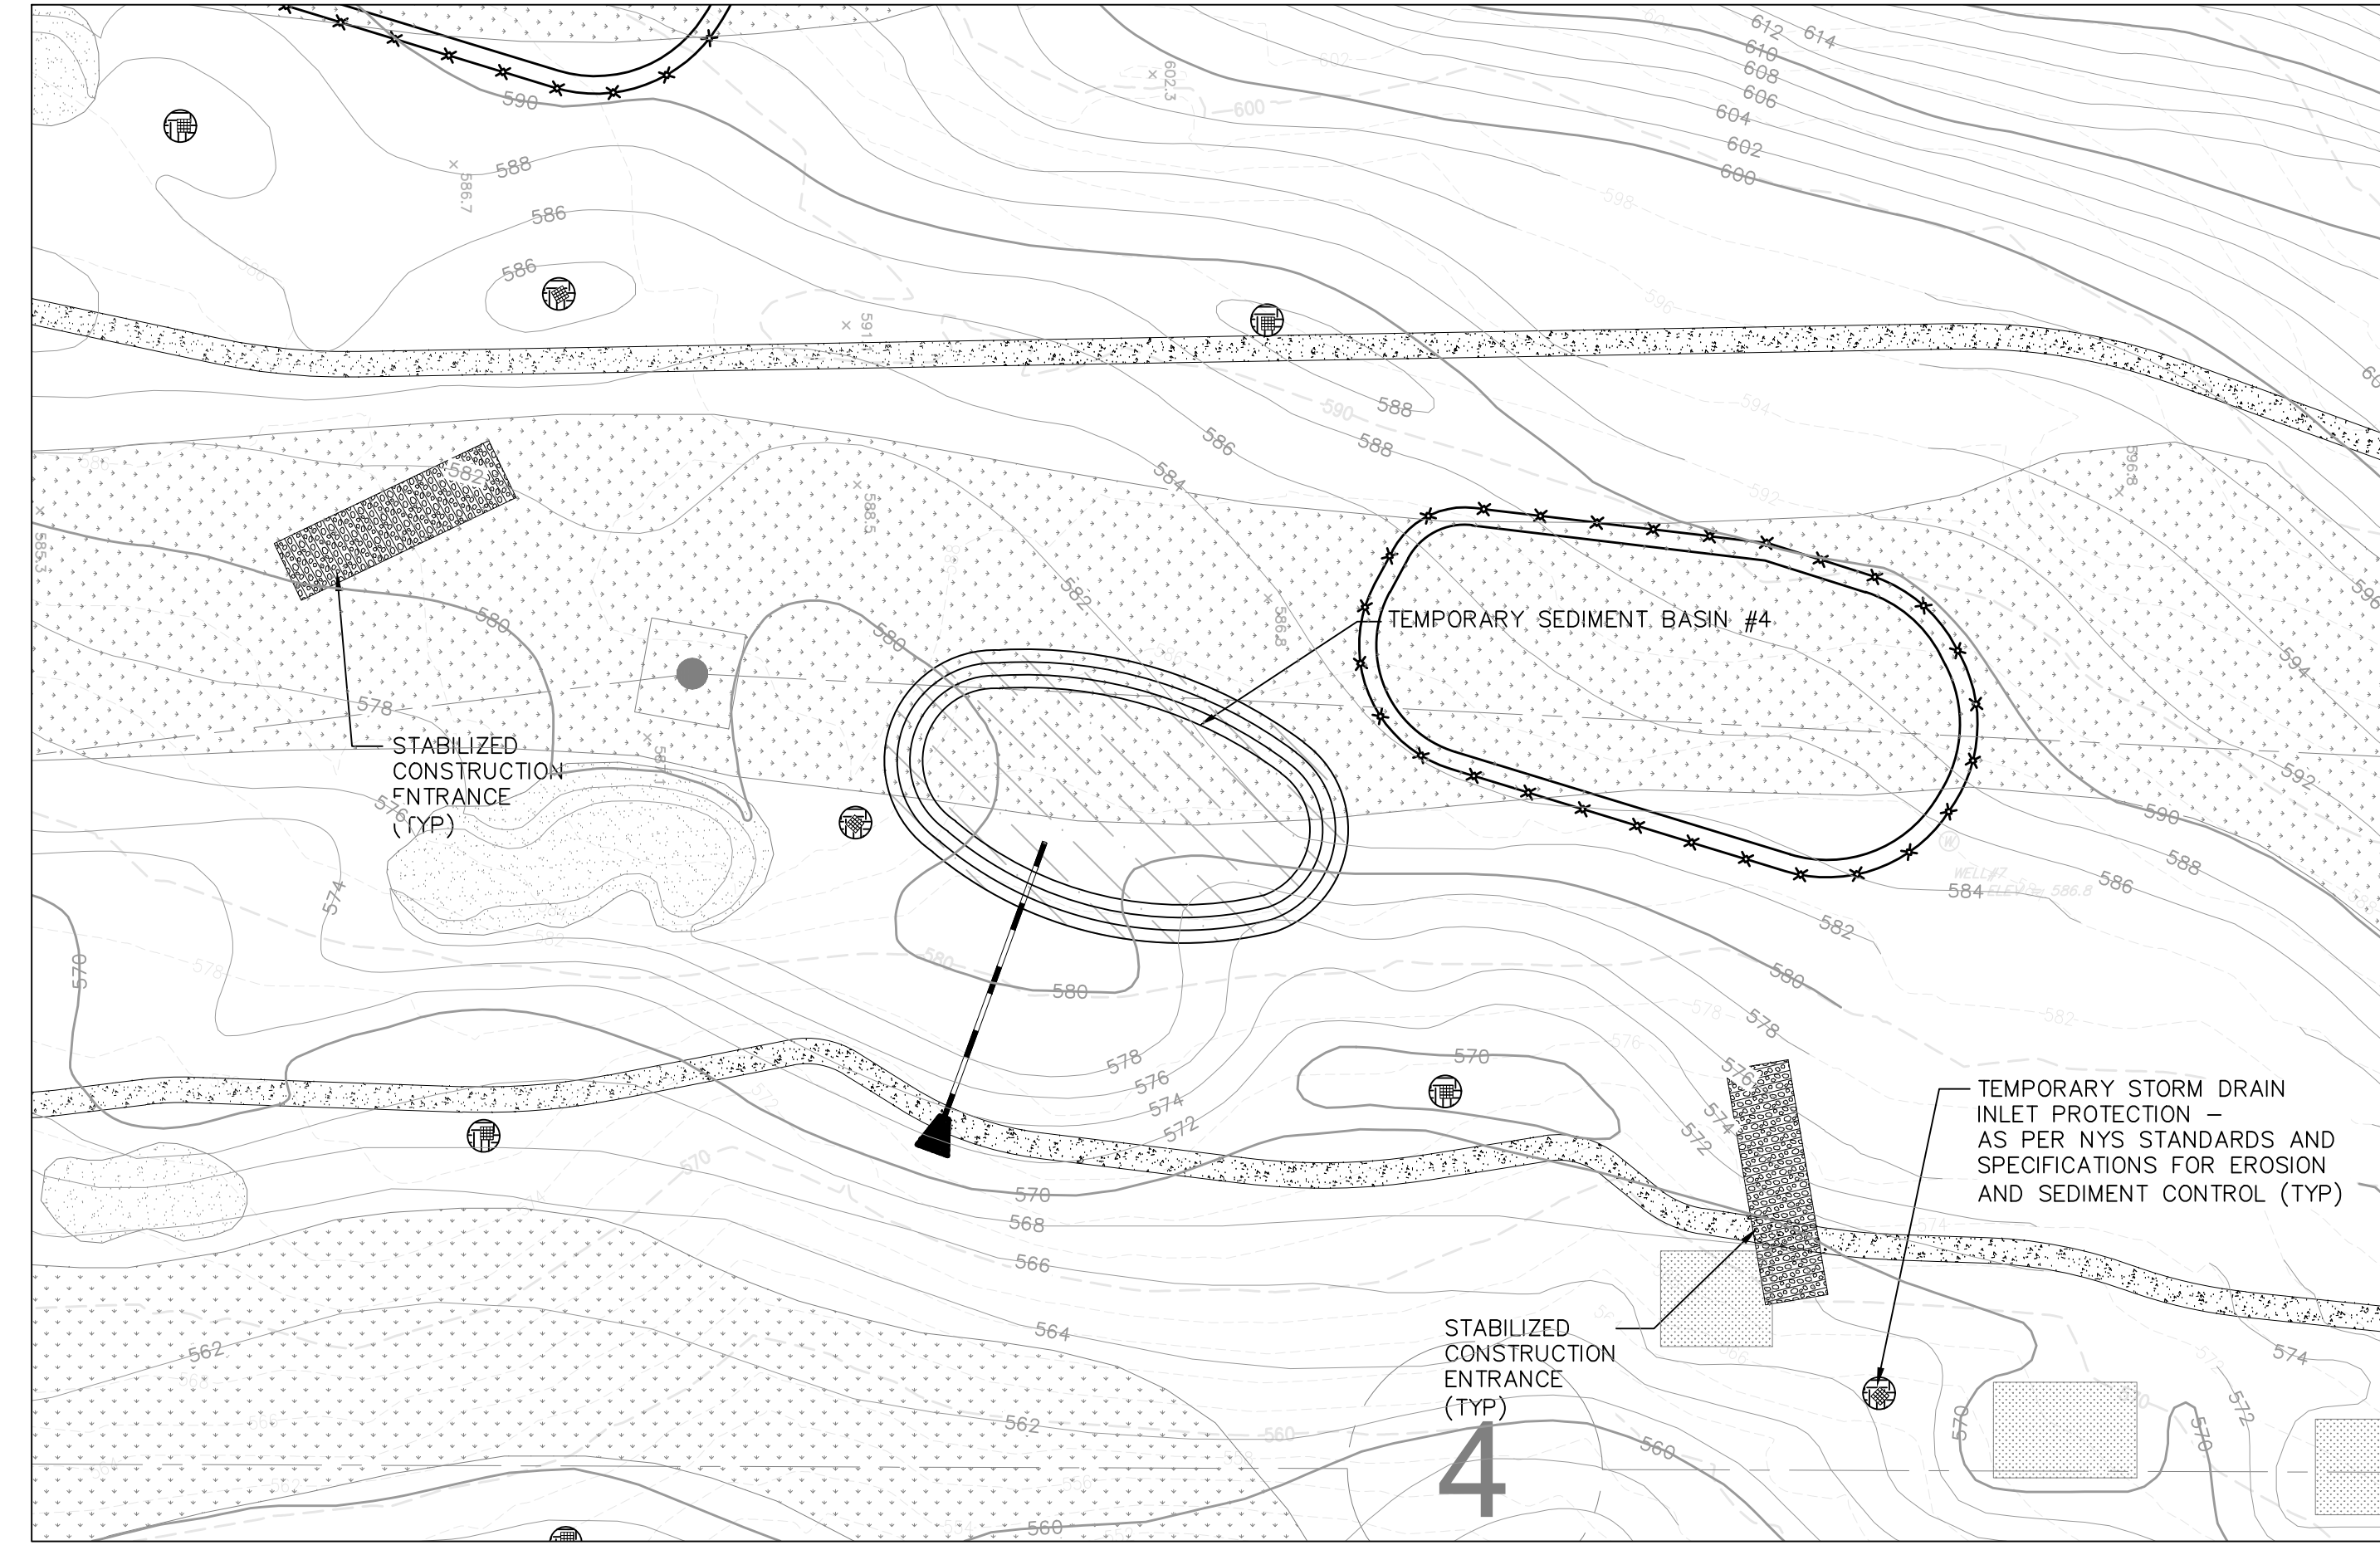

TEMPORARY SEDIMENT BASIN 4

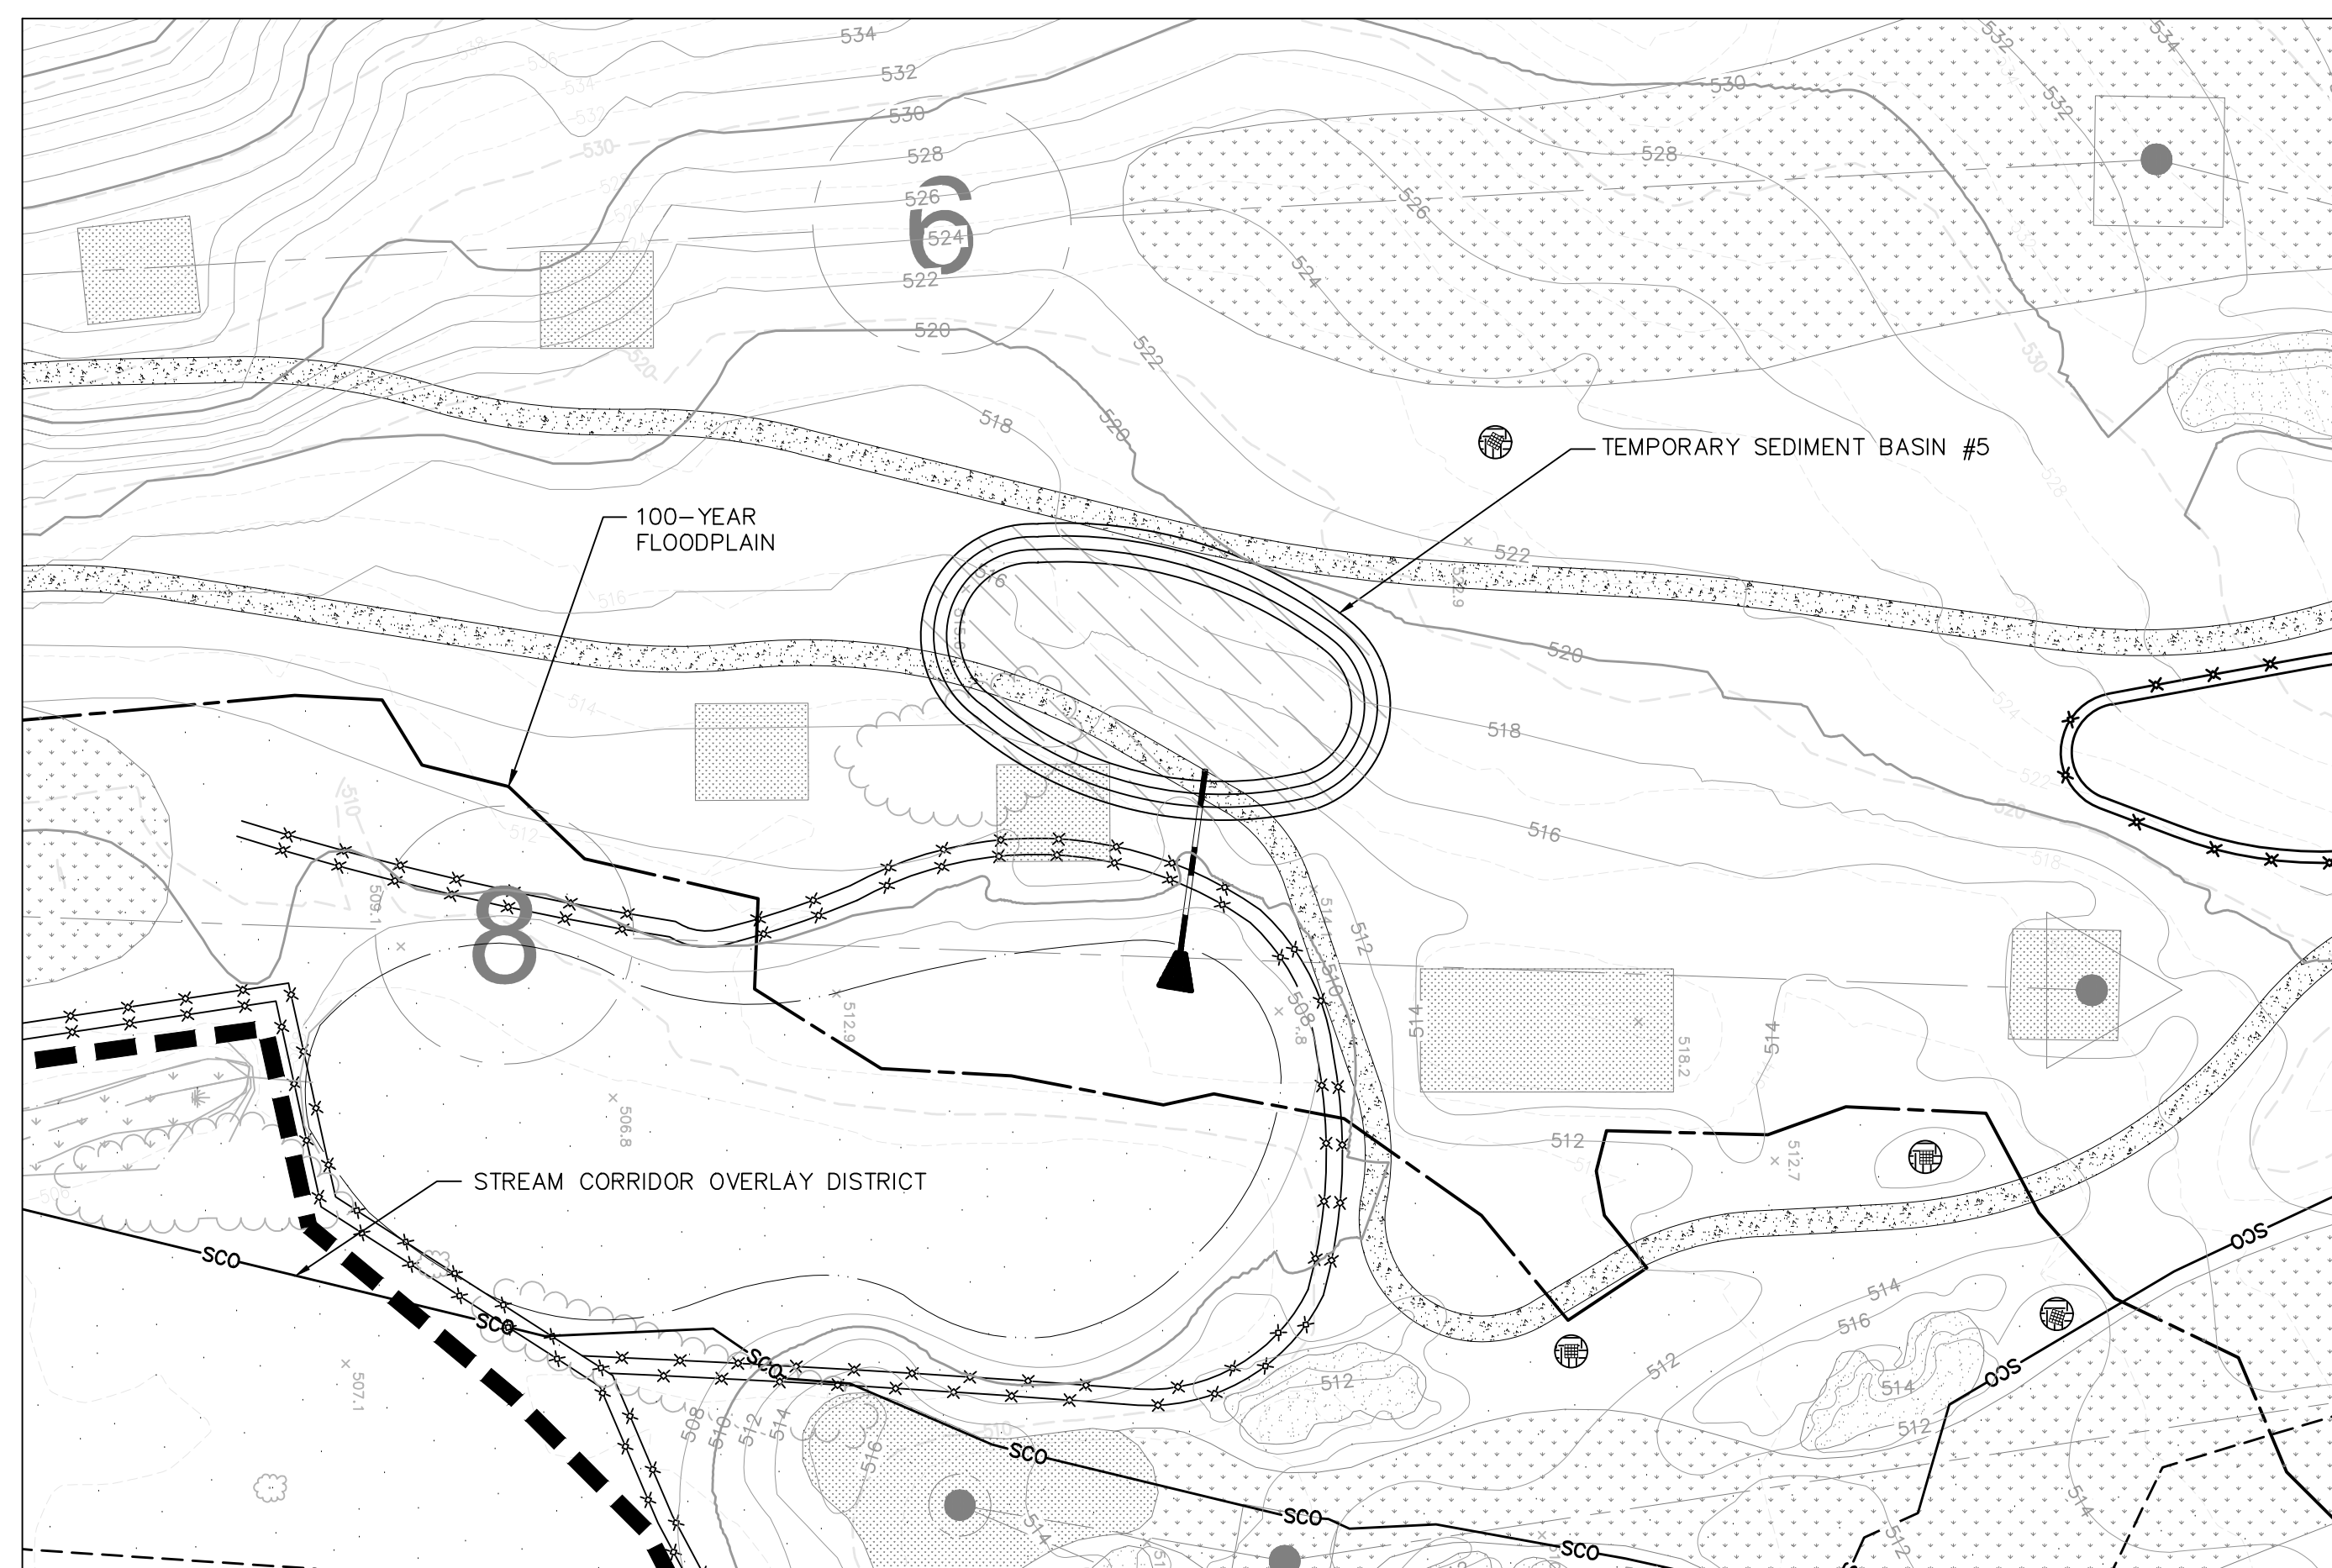

TEMPORARY SEDIMENT BASIN 5

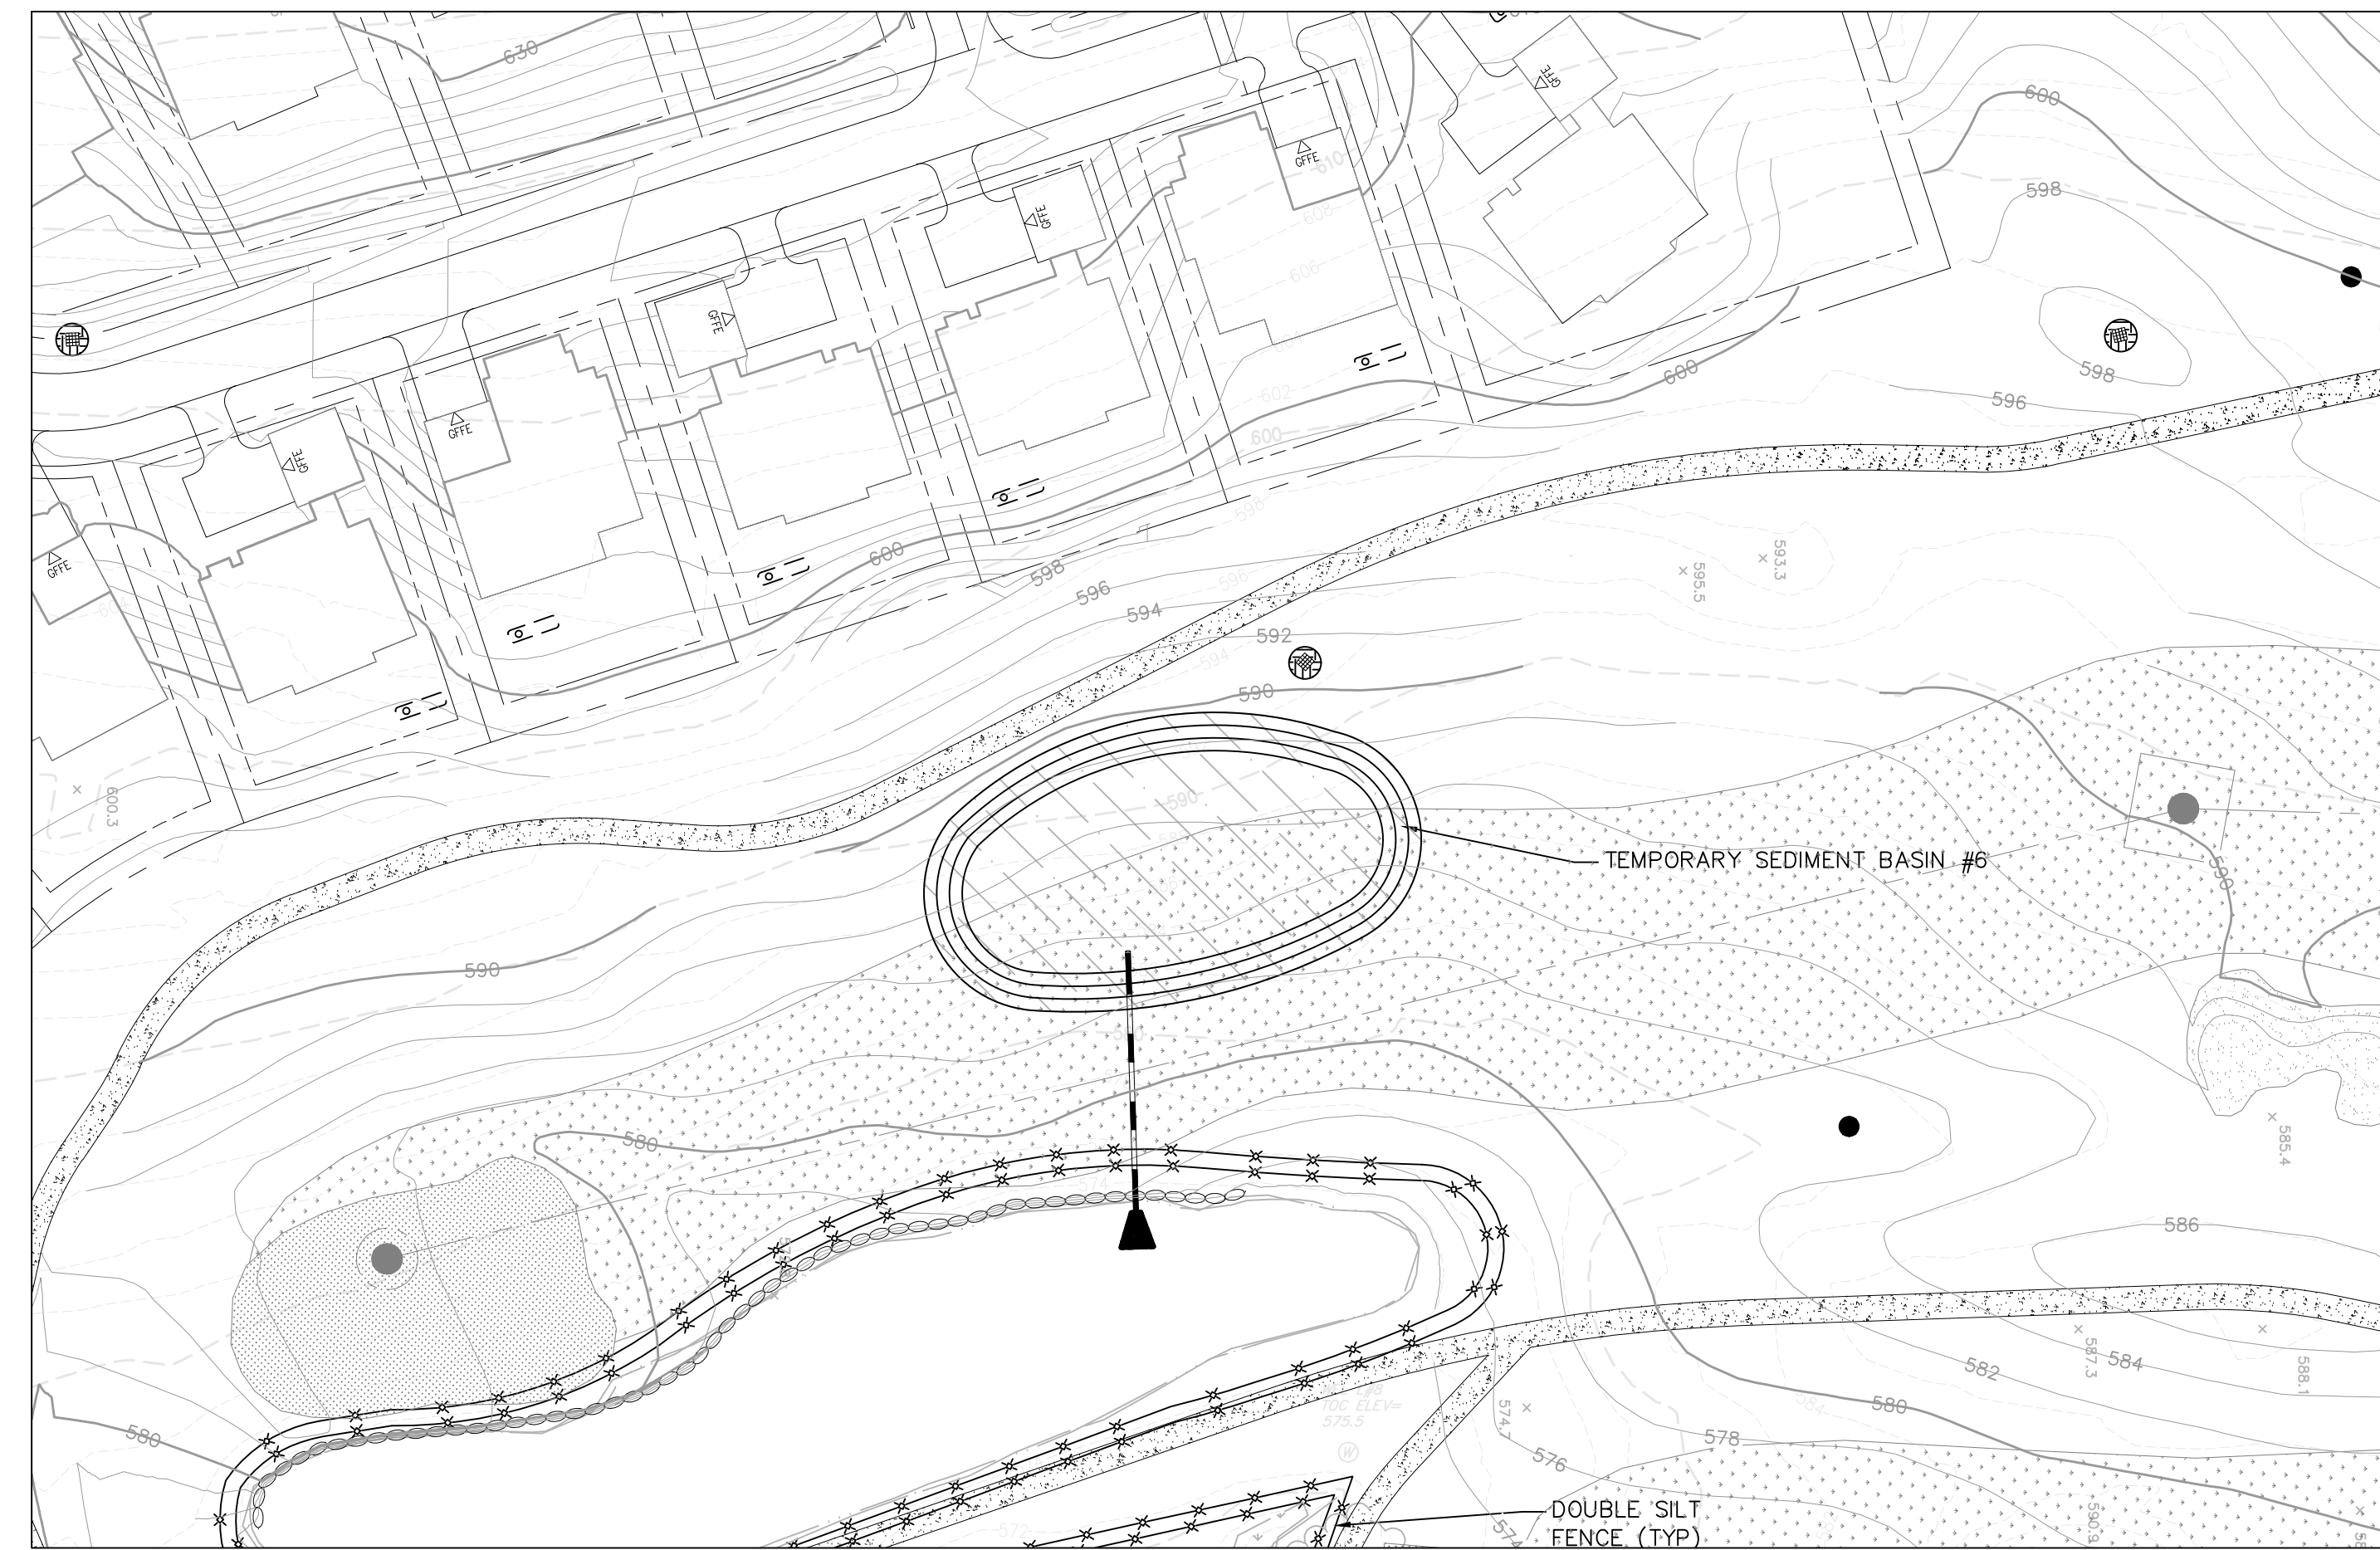

TEMPORARY SEDIMENT BASIN 6

OWNER:
Silo Ridge Ventures, LLC
 5021 Route 44
 Amenia, New York 12501
 845.373.8020



ARCHITECTS, PLANNERS, LANDSCAPE ARCHITECTS:
HART | HOWERTON
 10 East 40th Street New York, NY 10016
 Tel: 212 683 5631 Fax: 212 481 3768
 E-mail: NY@hart-howerton.com

GOLF COURSE DESIGNERS:
FAZIO DESIGN
 401 N. Main St., Ste. 400
 Hendersonville, North Carolina 28792
 828.693.0052 • FAX 828.693.0071

ENVIRONMENTAL PLANNING & CIVIL ENGINEERING:
VHB
Engineering, Surveying & Landscape Architecture, PC
 Planning
 Transportation
 Land Development
 Environmental Services
 50 Main Street, Suite 360
 White Plains, New York 10606
 914.467.6600 • FAX 914.461.3759

WASTEWATER AND WATER DESIGN:
CEDARWOOD ENGINEERING SERVICES, PLLC
 CIVIL & ENVIRONMENTAL ENGINEERING
 8-12 Dietz St., Suite 303
 Oneonta, NY 14857
 248 Main St., PO Box 203
 North Creek, NY 518.251.5160

PROJECT SURVEYOR:
Kirk K. Horton, Land Surveyor
 NYS License No. 049954
 9 Broadway
 Amenia, New York 12501
 845.373.7809

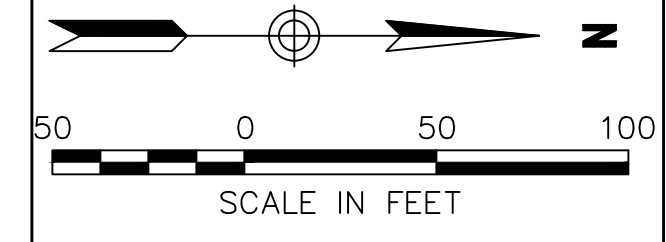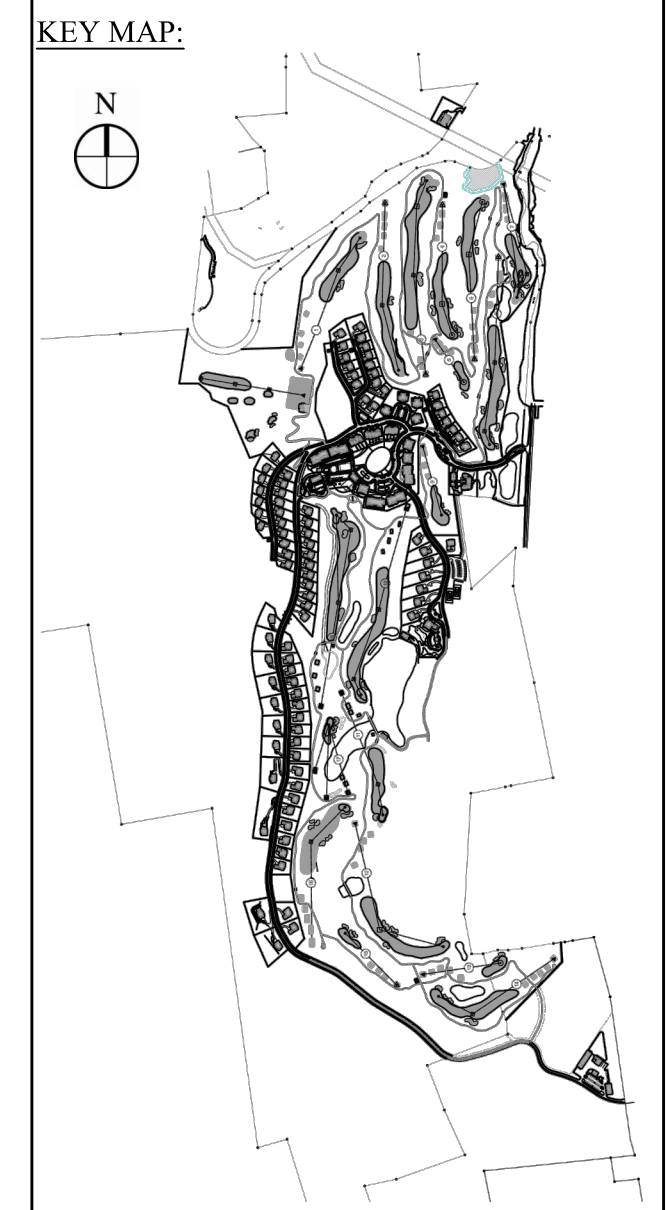

NO.	REVISION	DATE	BY
2	PER TOWN COMMENTS	8/11/14	AB
1	PER TOWN COMMENTS	6/19/14	AB

Designed by **JC** Drawn by **CMG** Checked by **MWJ**
 CAD checked by **MB** Approved by **ACD**
 Date: As Shown Date: March 3, 2014


Project Title:
Silo Ridge Resort Community
 4651 Route 22
 Amenia, New York

Issued For:
Site Plan - Phase 1


Not Issued for Construction
 Drawing Title:
Temporary Sediment Basin Plan 1

Drawing Number:
C12.11
 Sheet of
 129
 Project Number
 29011.00


Saved Friday, April 27, 2014, 4:47:39 PM. C:\PROJ\WHITE PLAINS\2011\00 AP\PLAN\CAD\DWG\PLANS\PHASE 1 SITE PLANS\2011_00_P1_13.dwg
 Saved Friday, April 27, 2014, 4:47:39 PM. C:\PROJ\WHITE PLAINS\2011\00 AP\PLAN\CAD\DWG\PLANS\PHASE 1 SITE PLANS\2011_00_P1_13.dwg

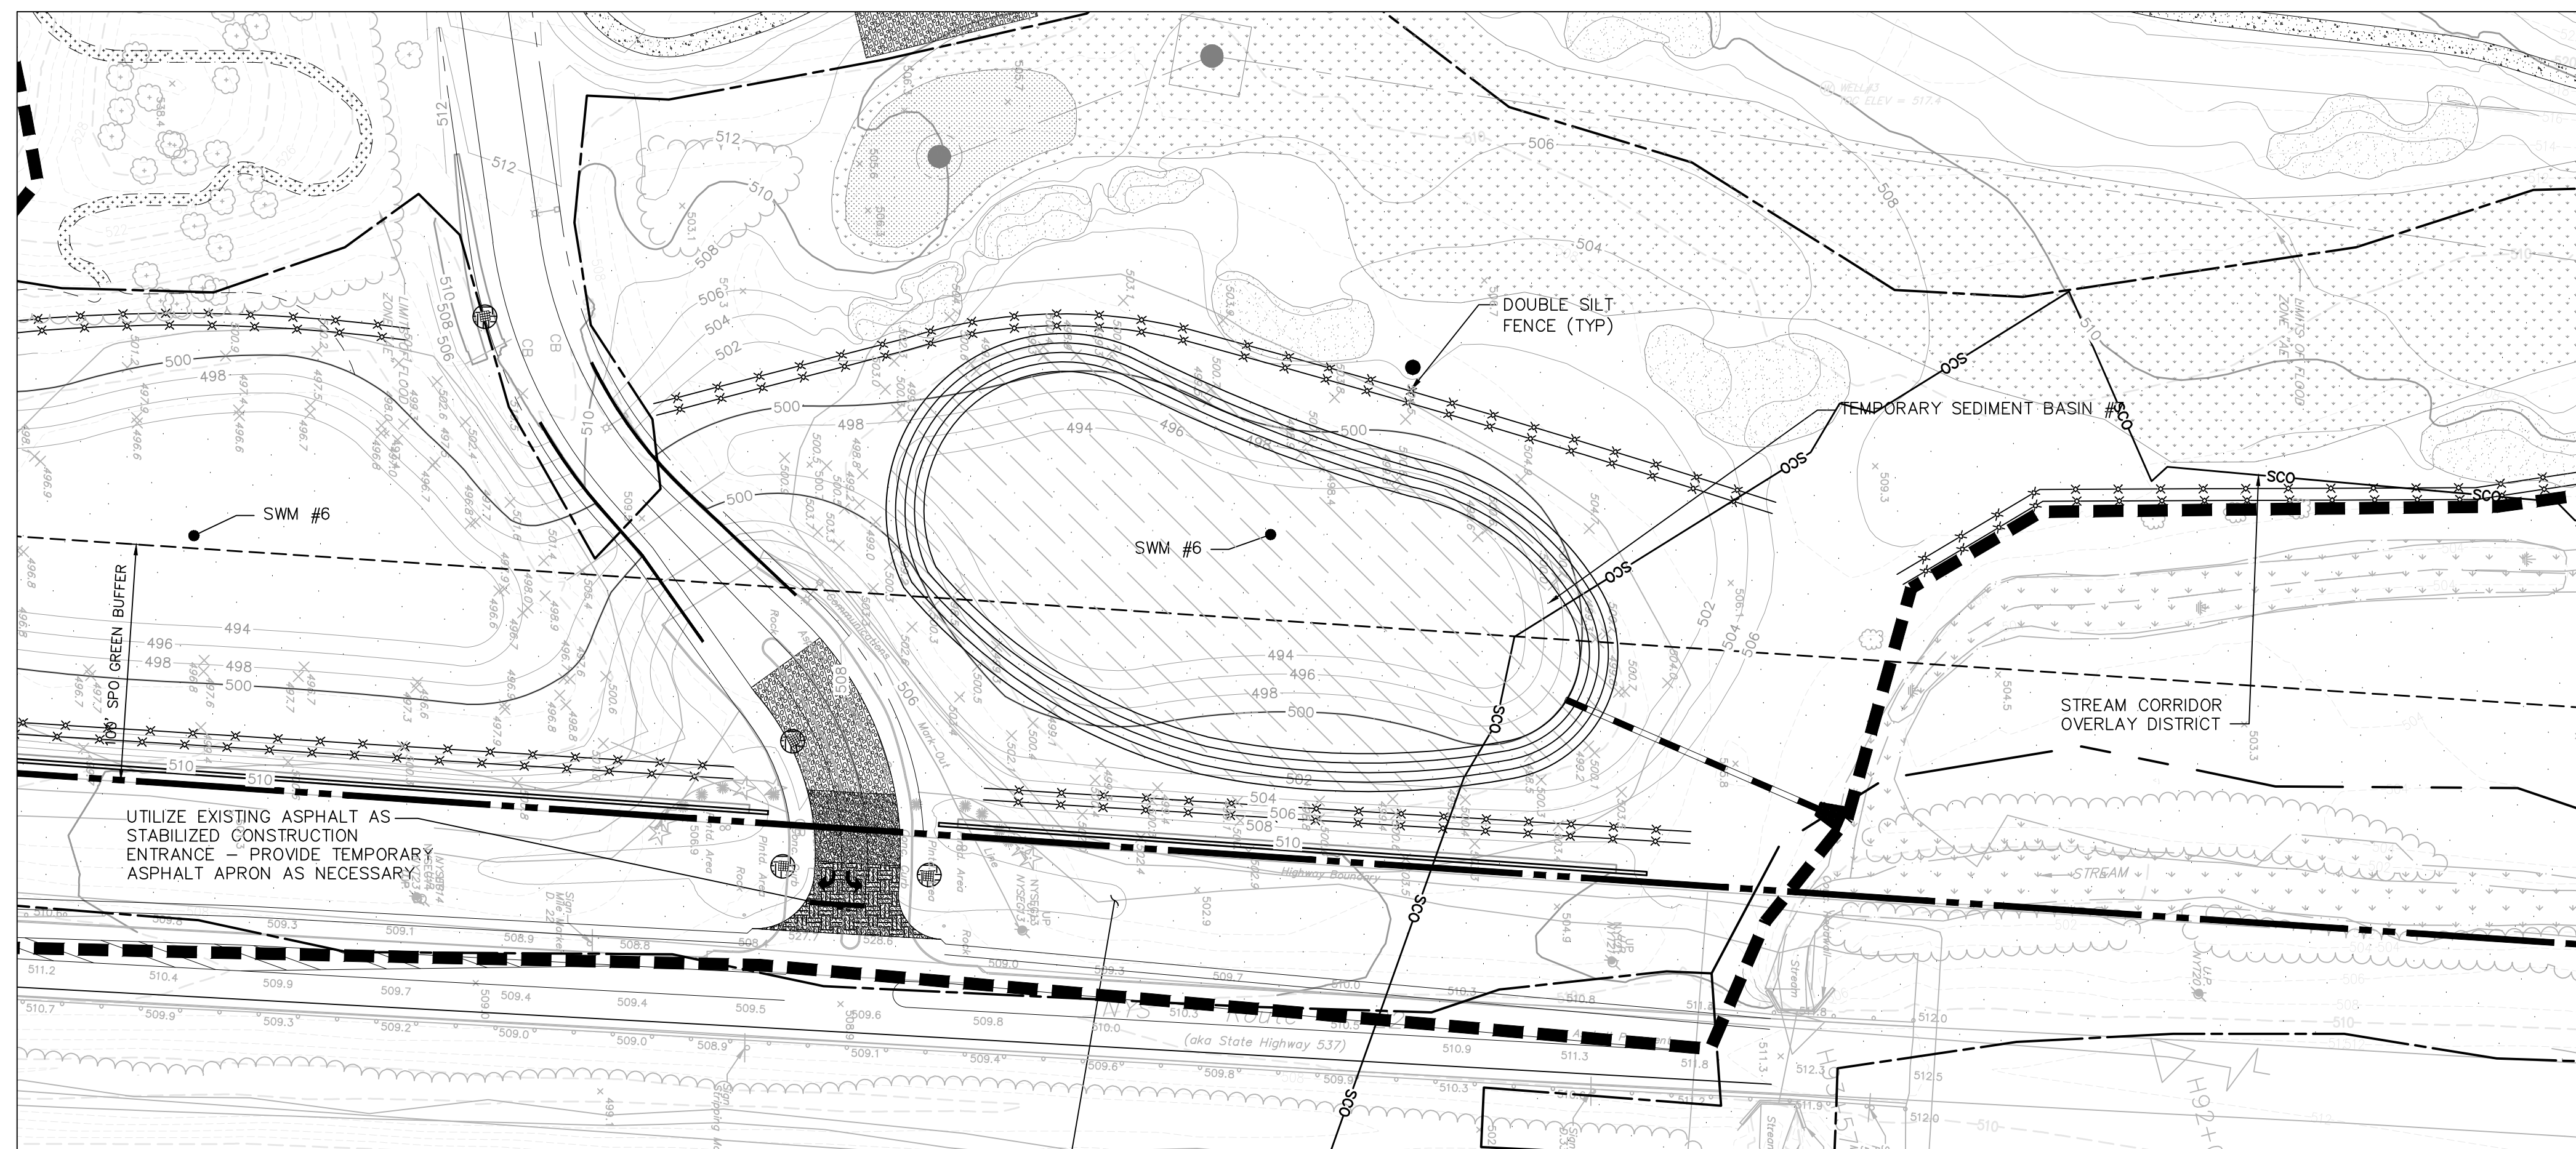


TEMPORARY SEDIMENT BASIN 7

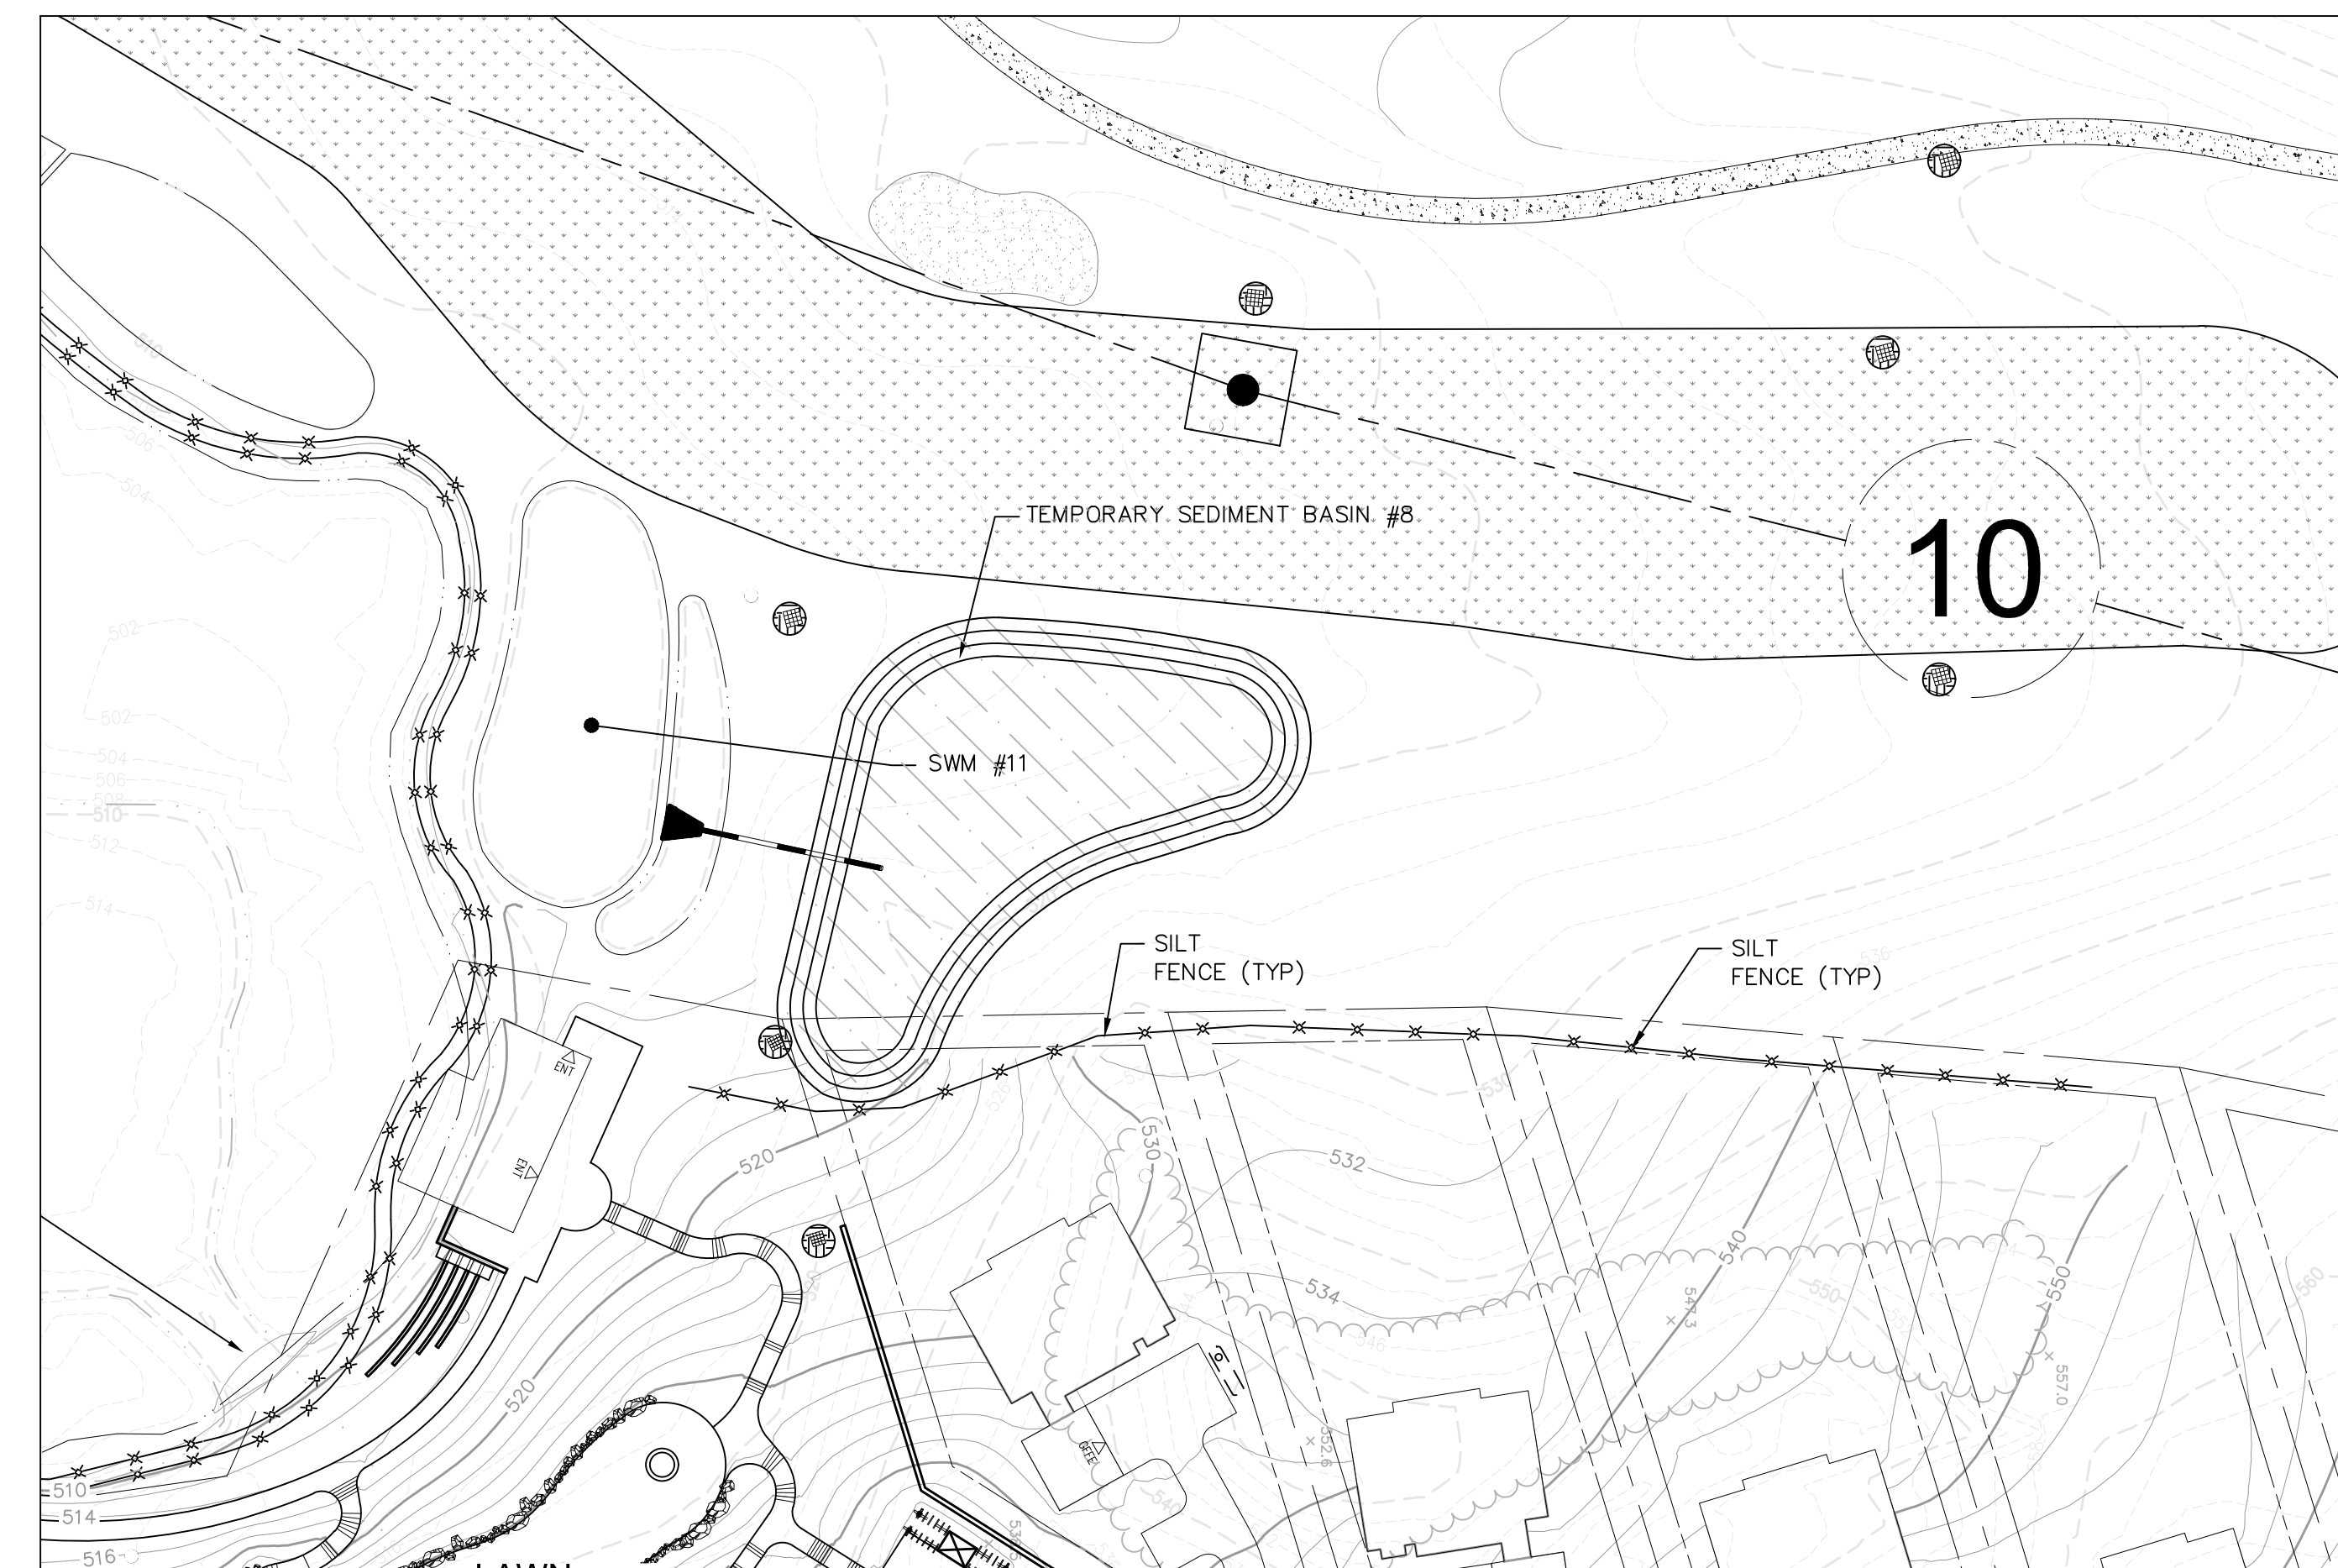


TEMPORARY SEDIMENT BASIN 8

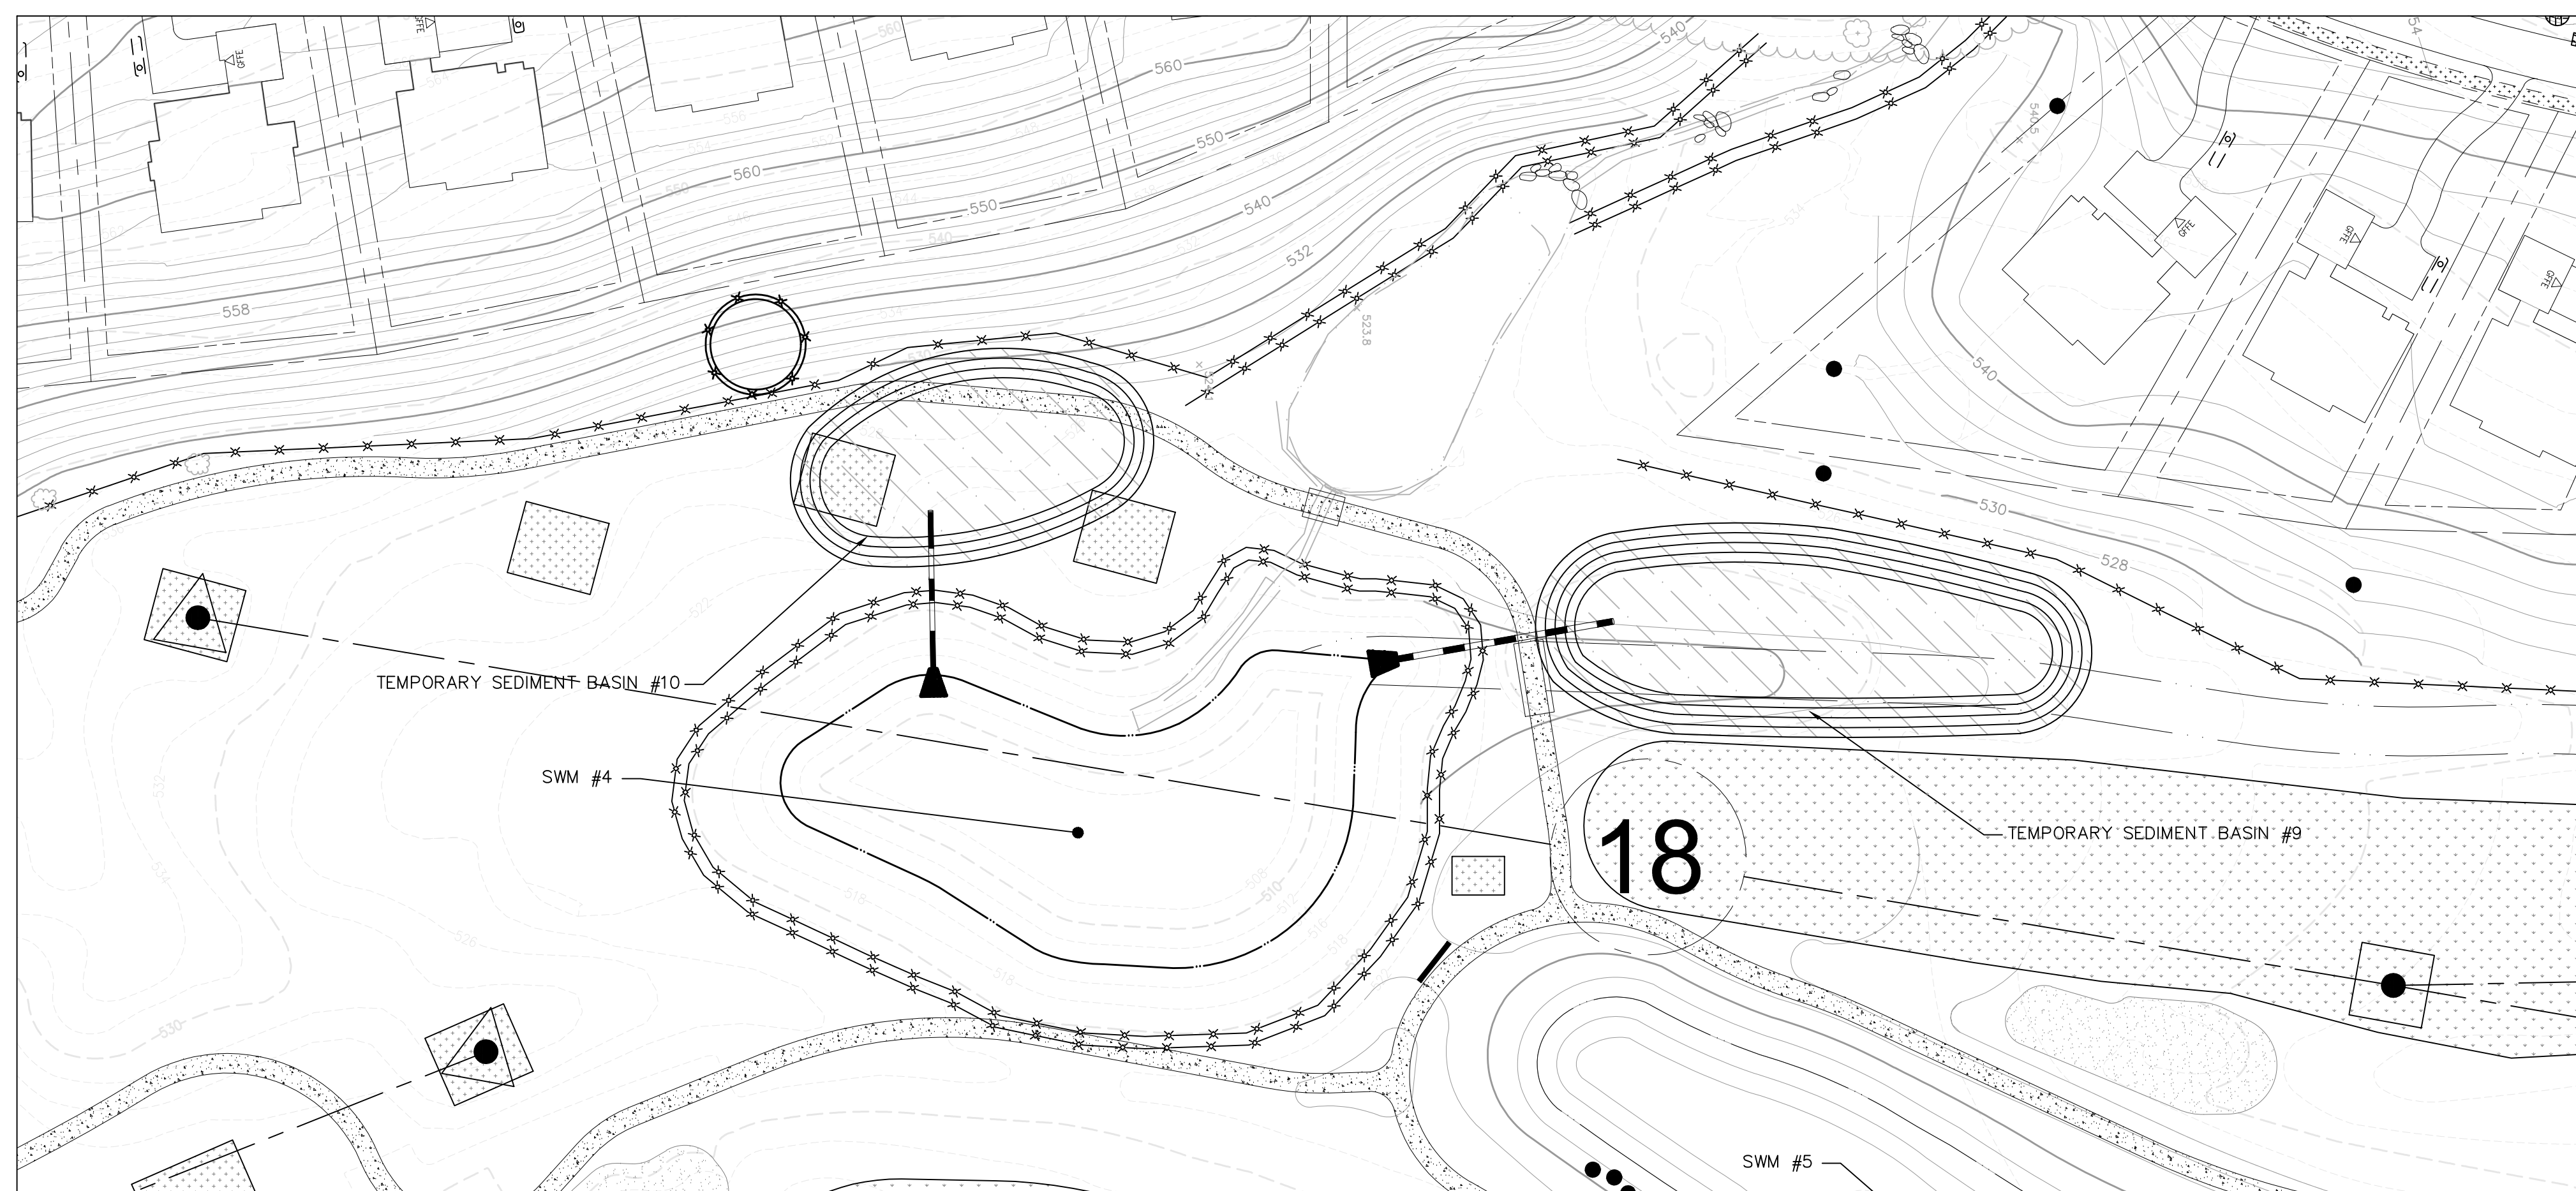


TEMPORARY SEDIMENT BASIN 9 & 10

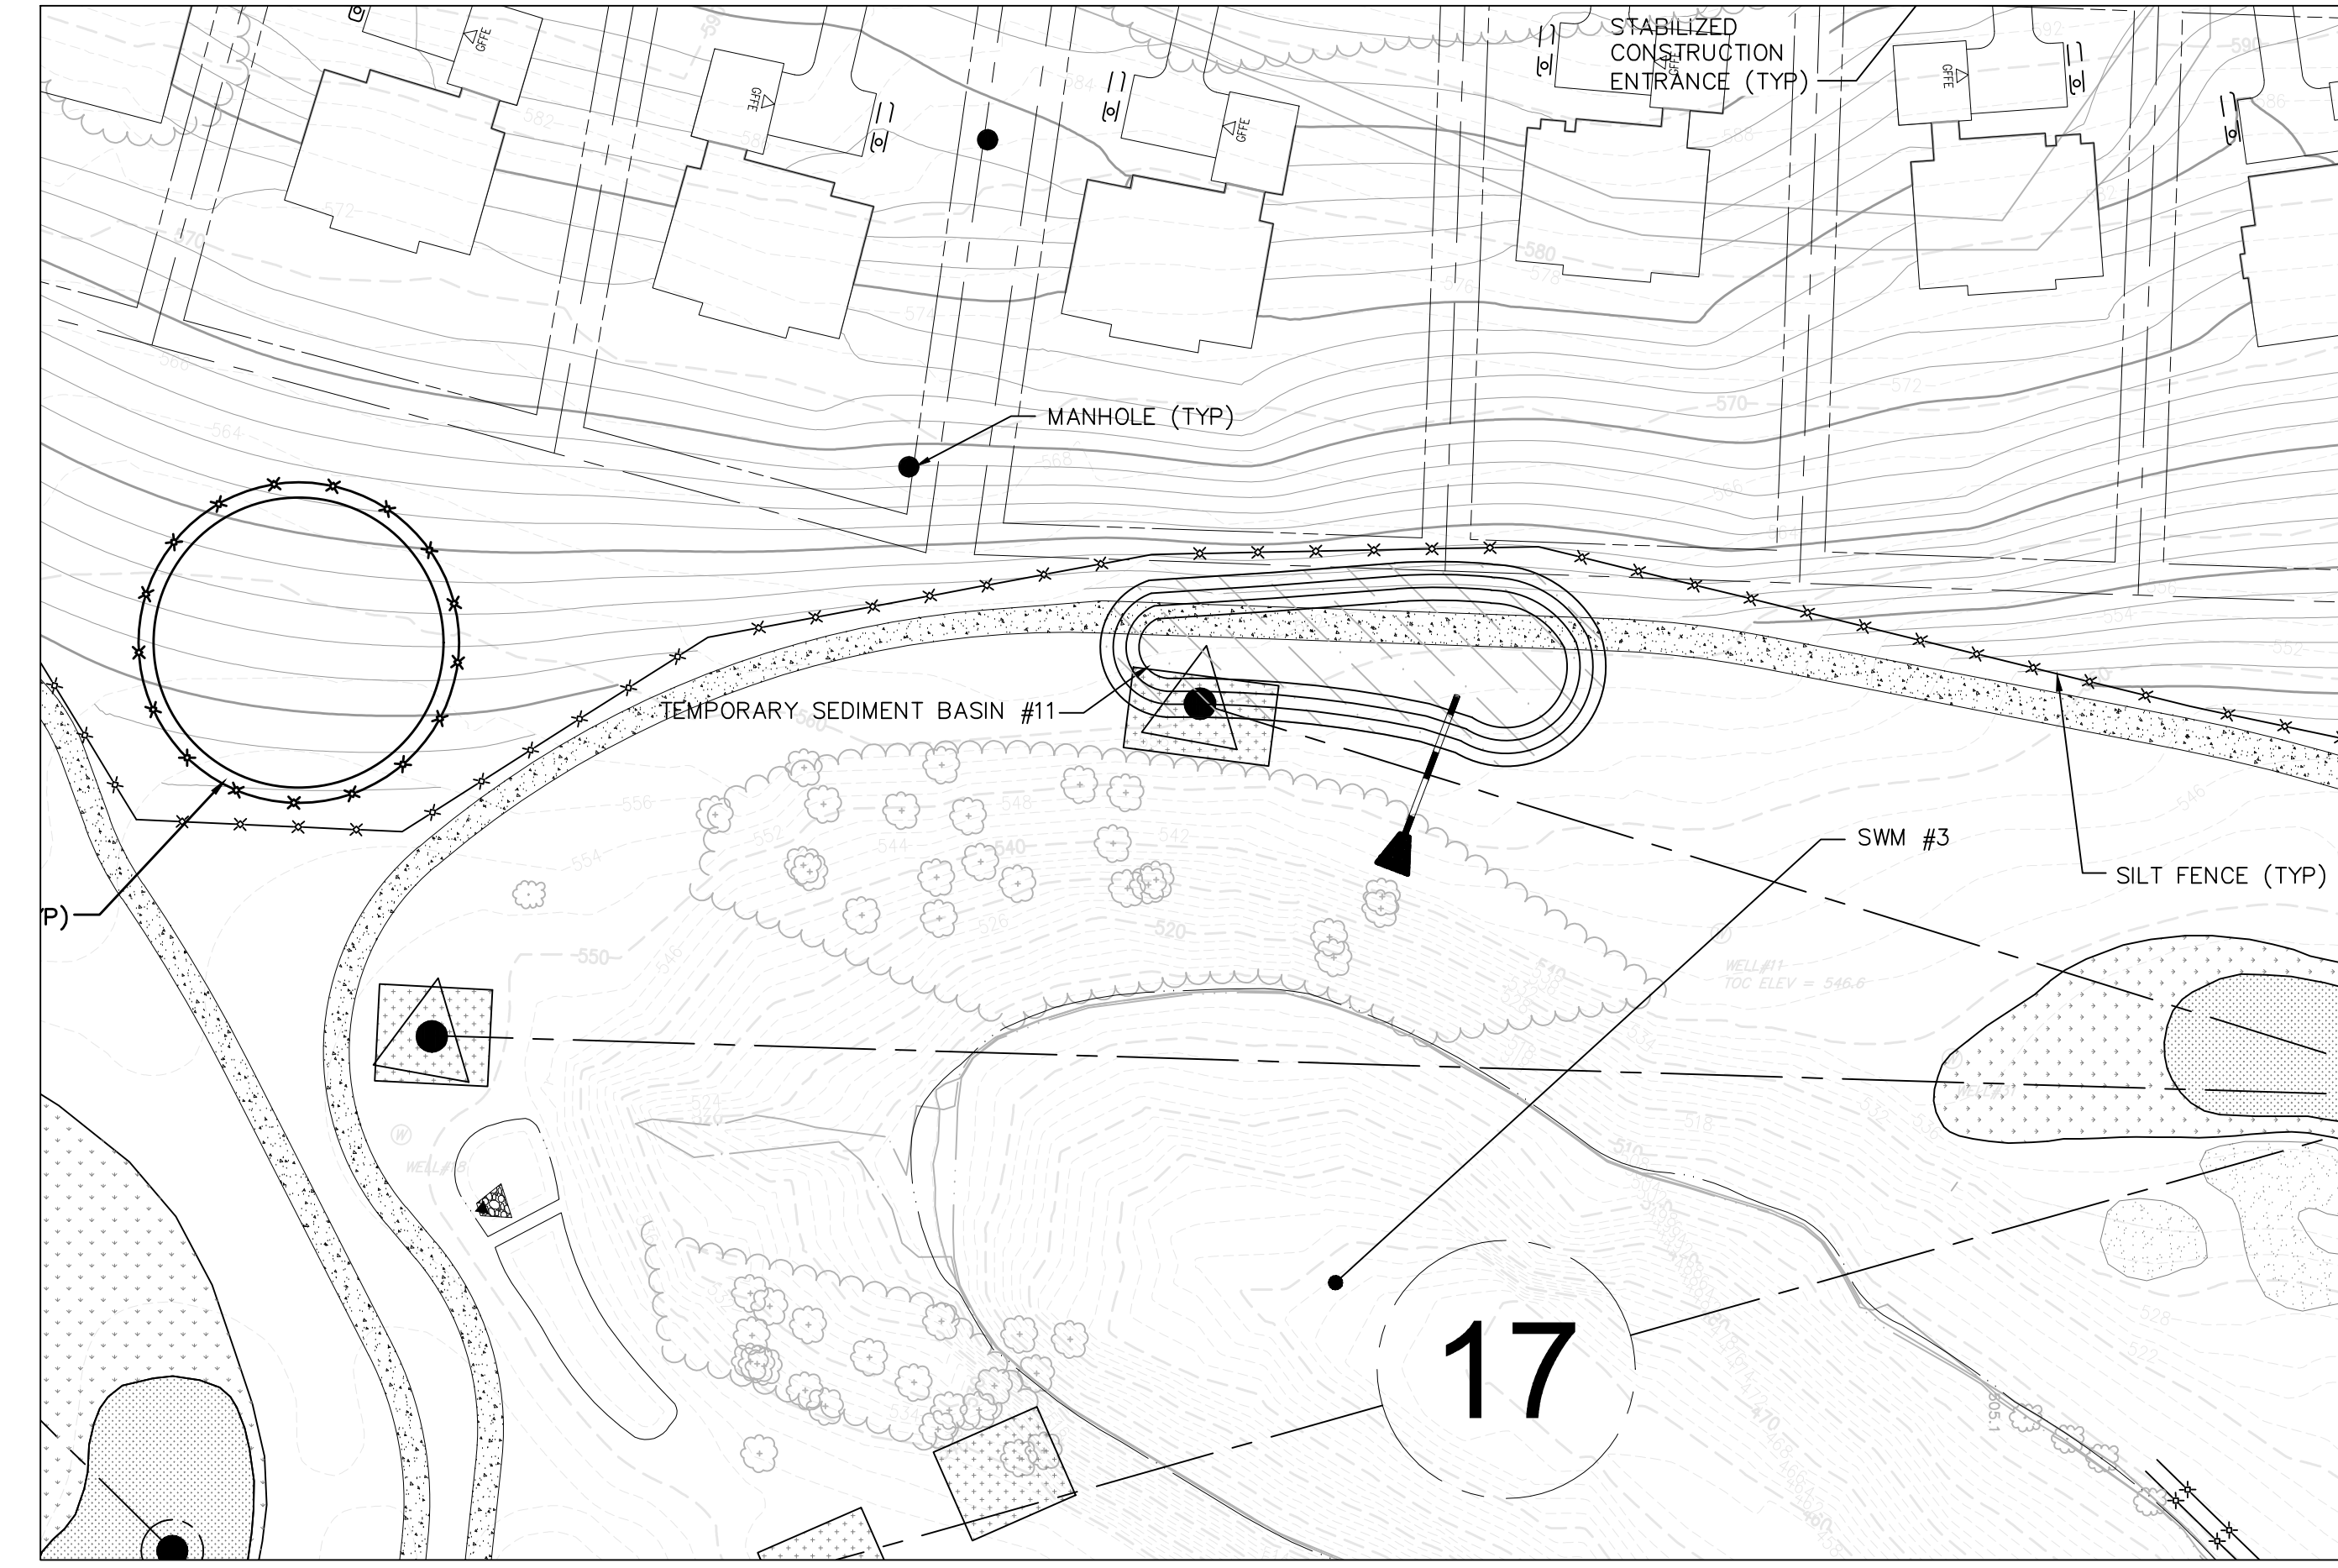

TEMPORARY SEDIMENT BASIN 11

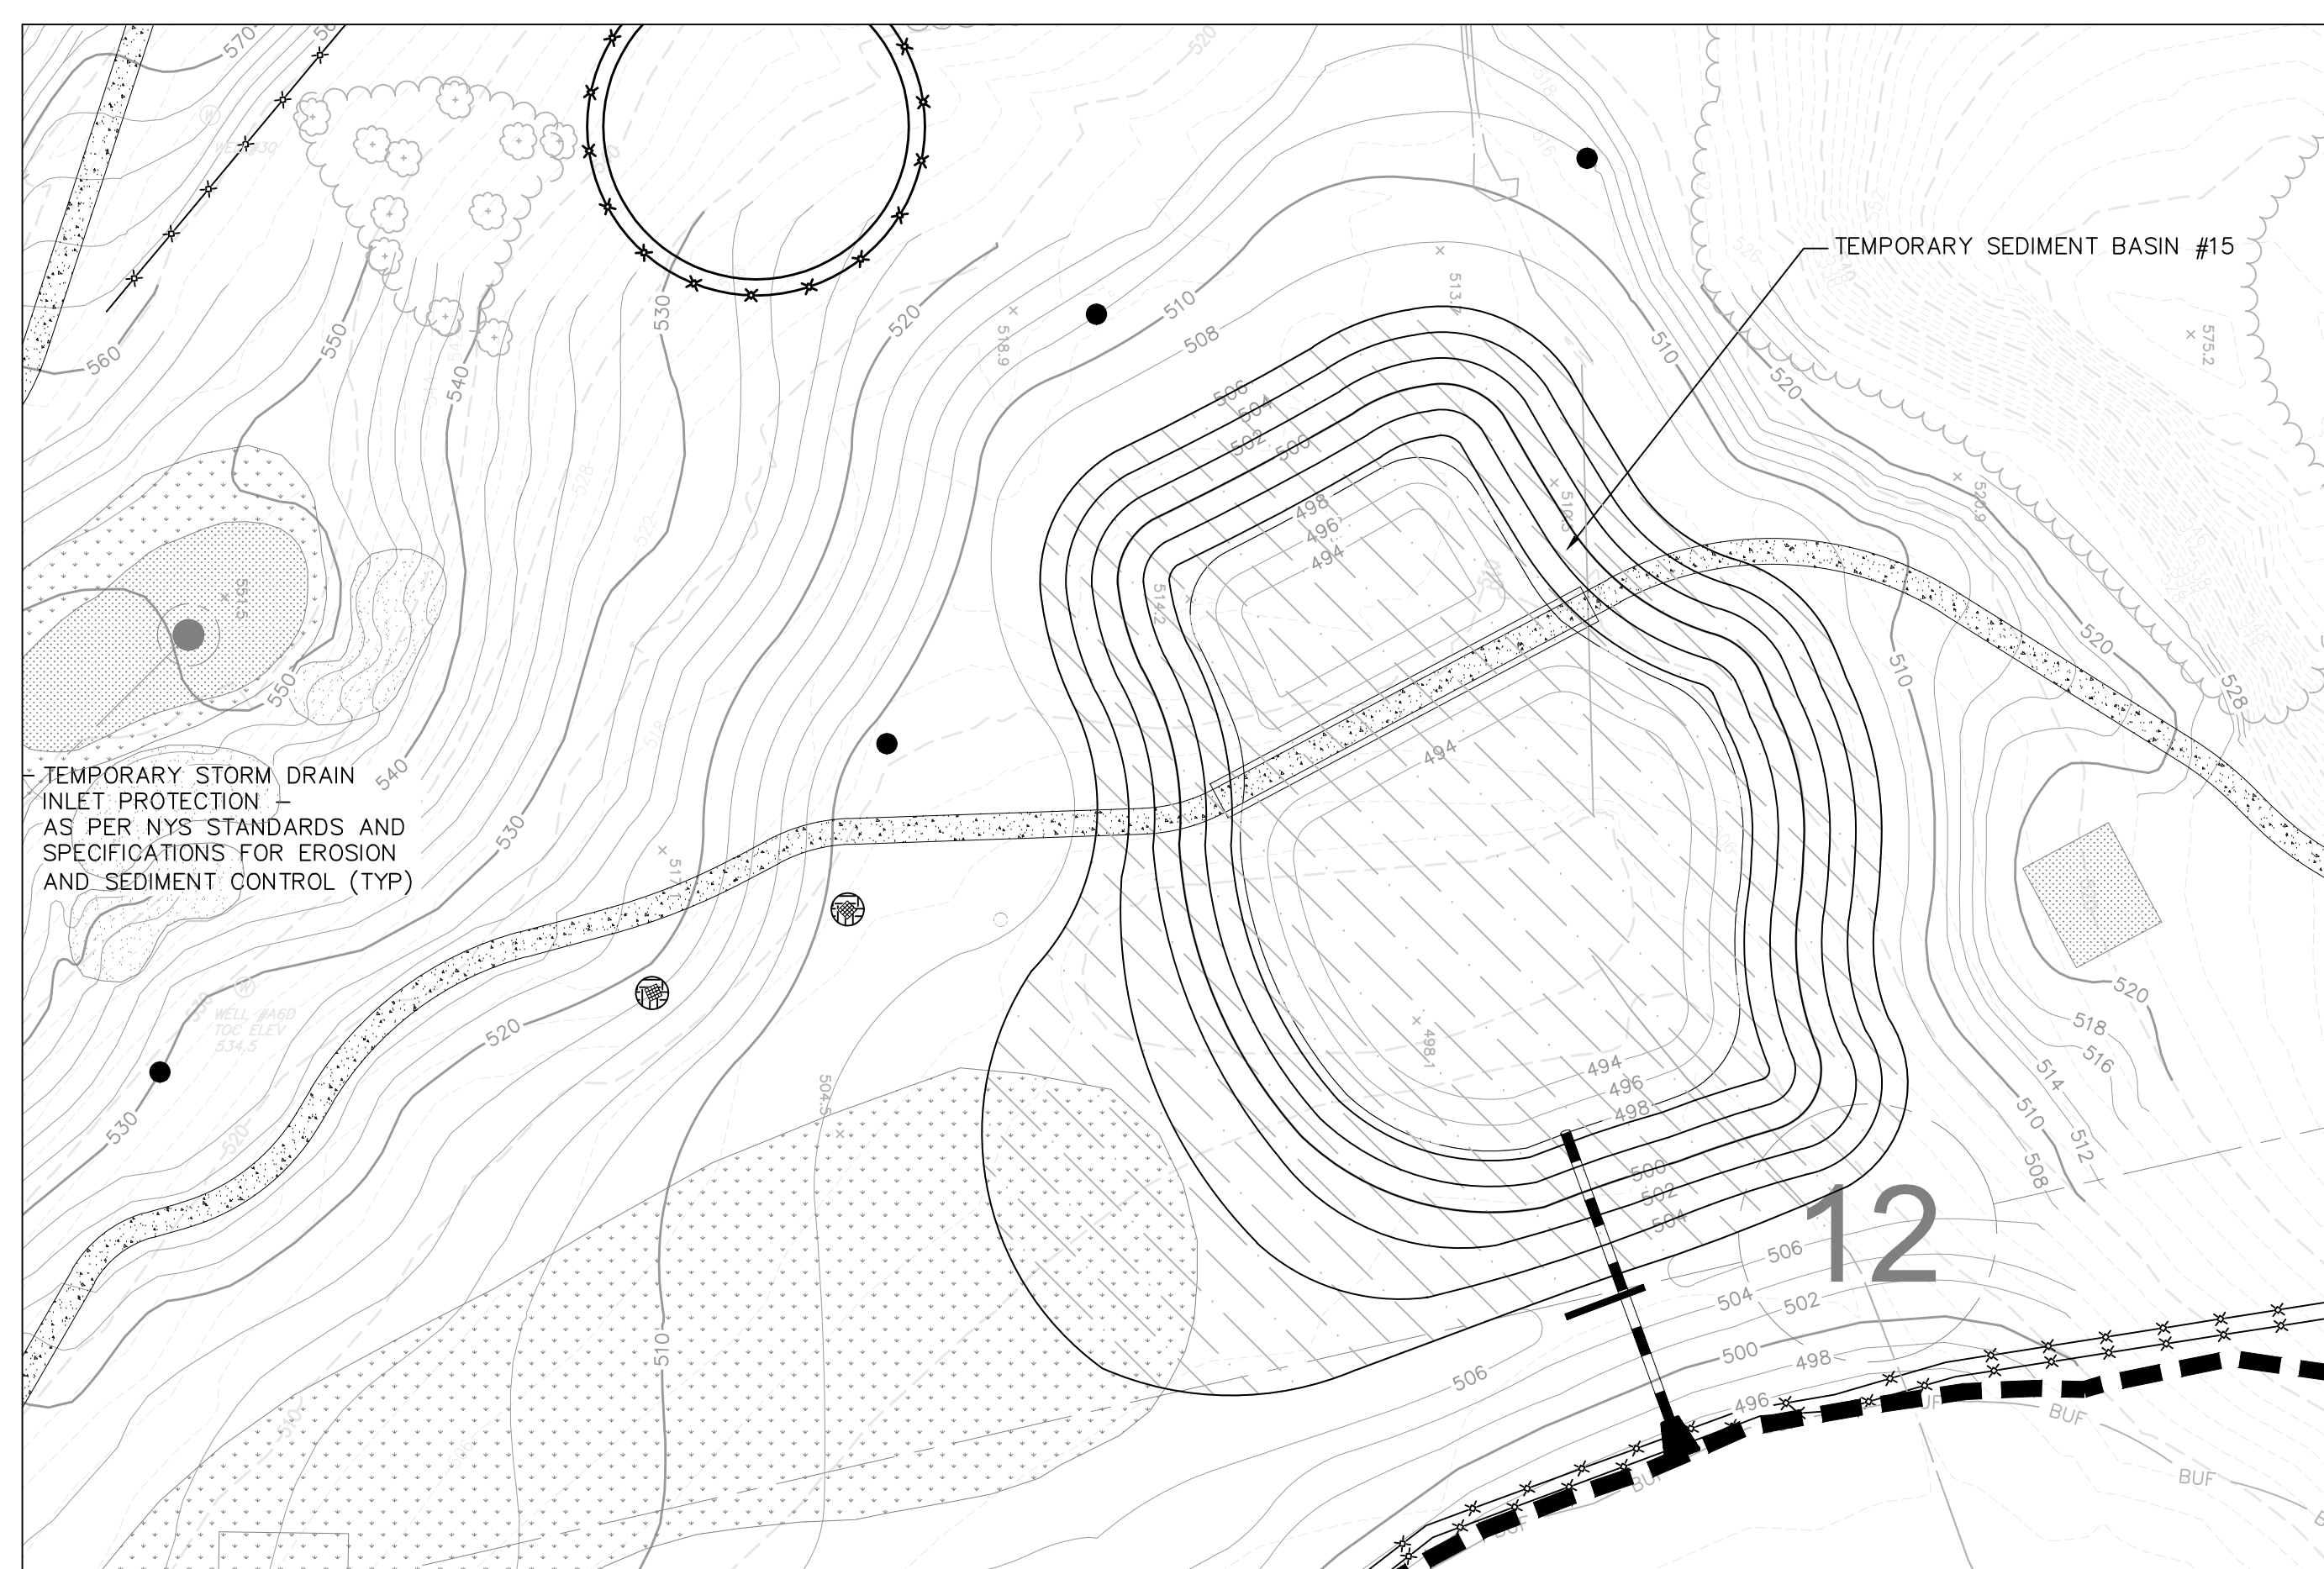

TEMPORARY SEDIMENT BASIN 15

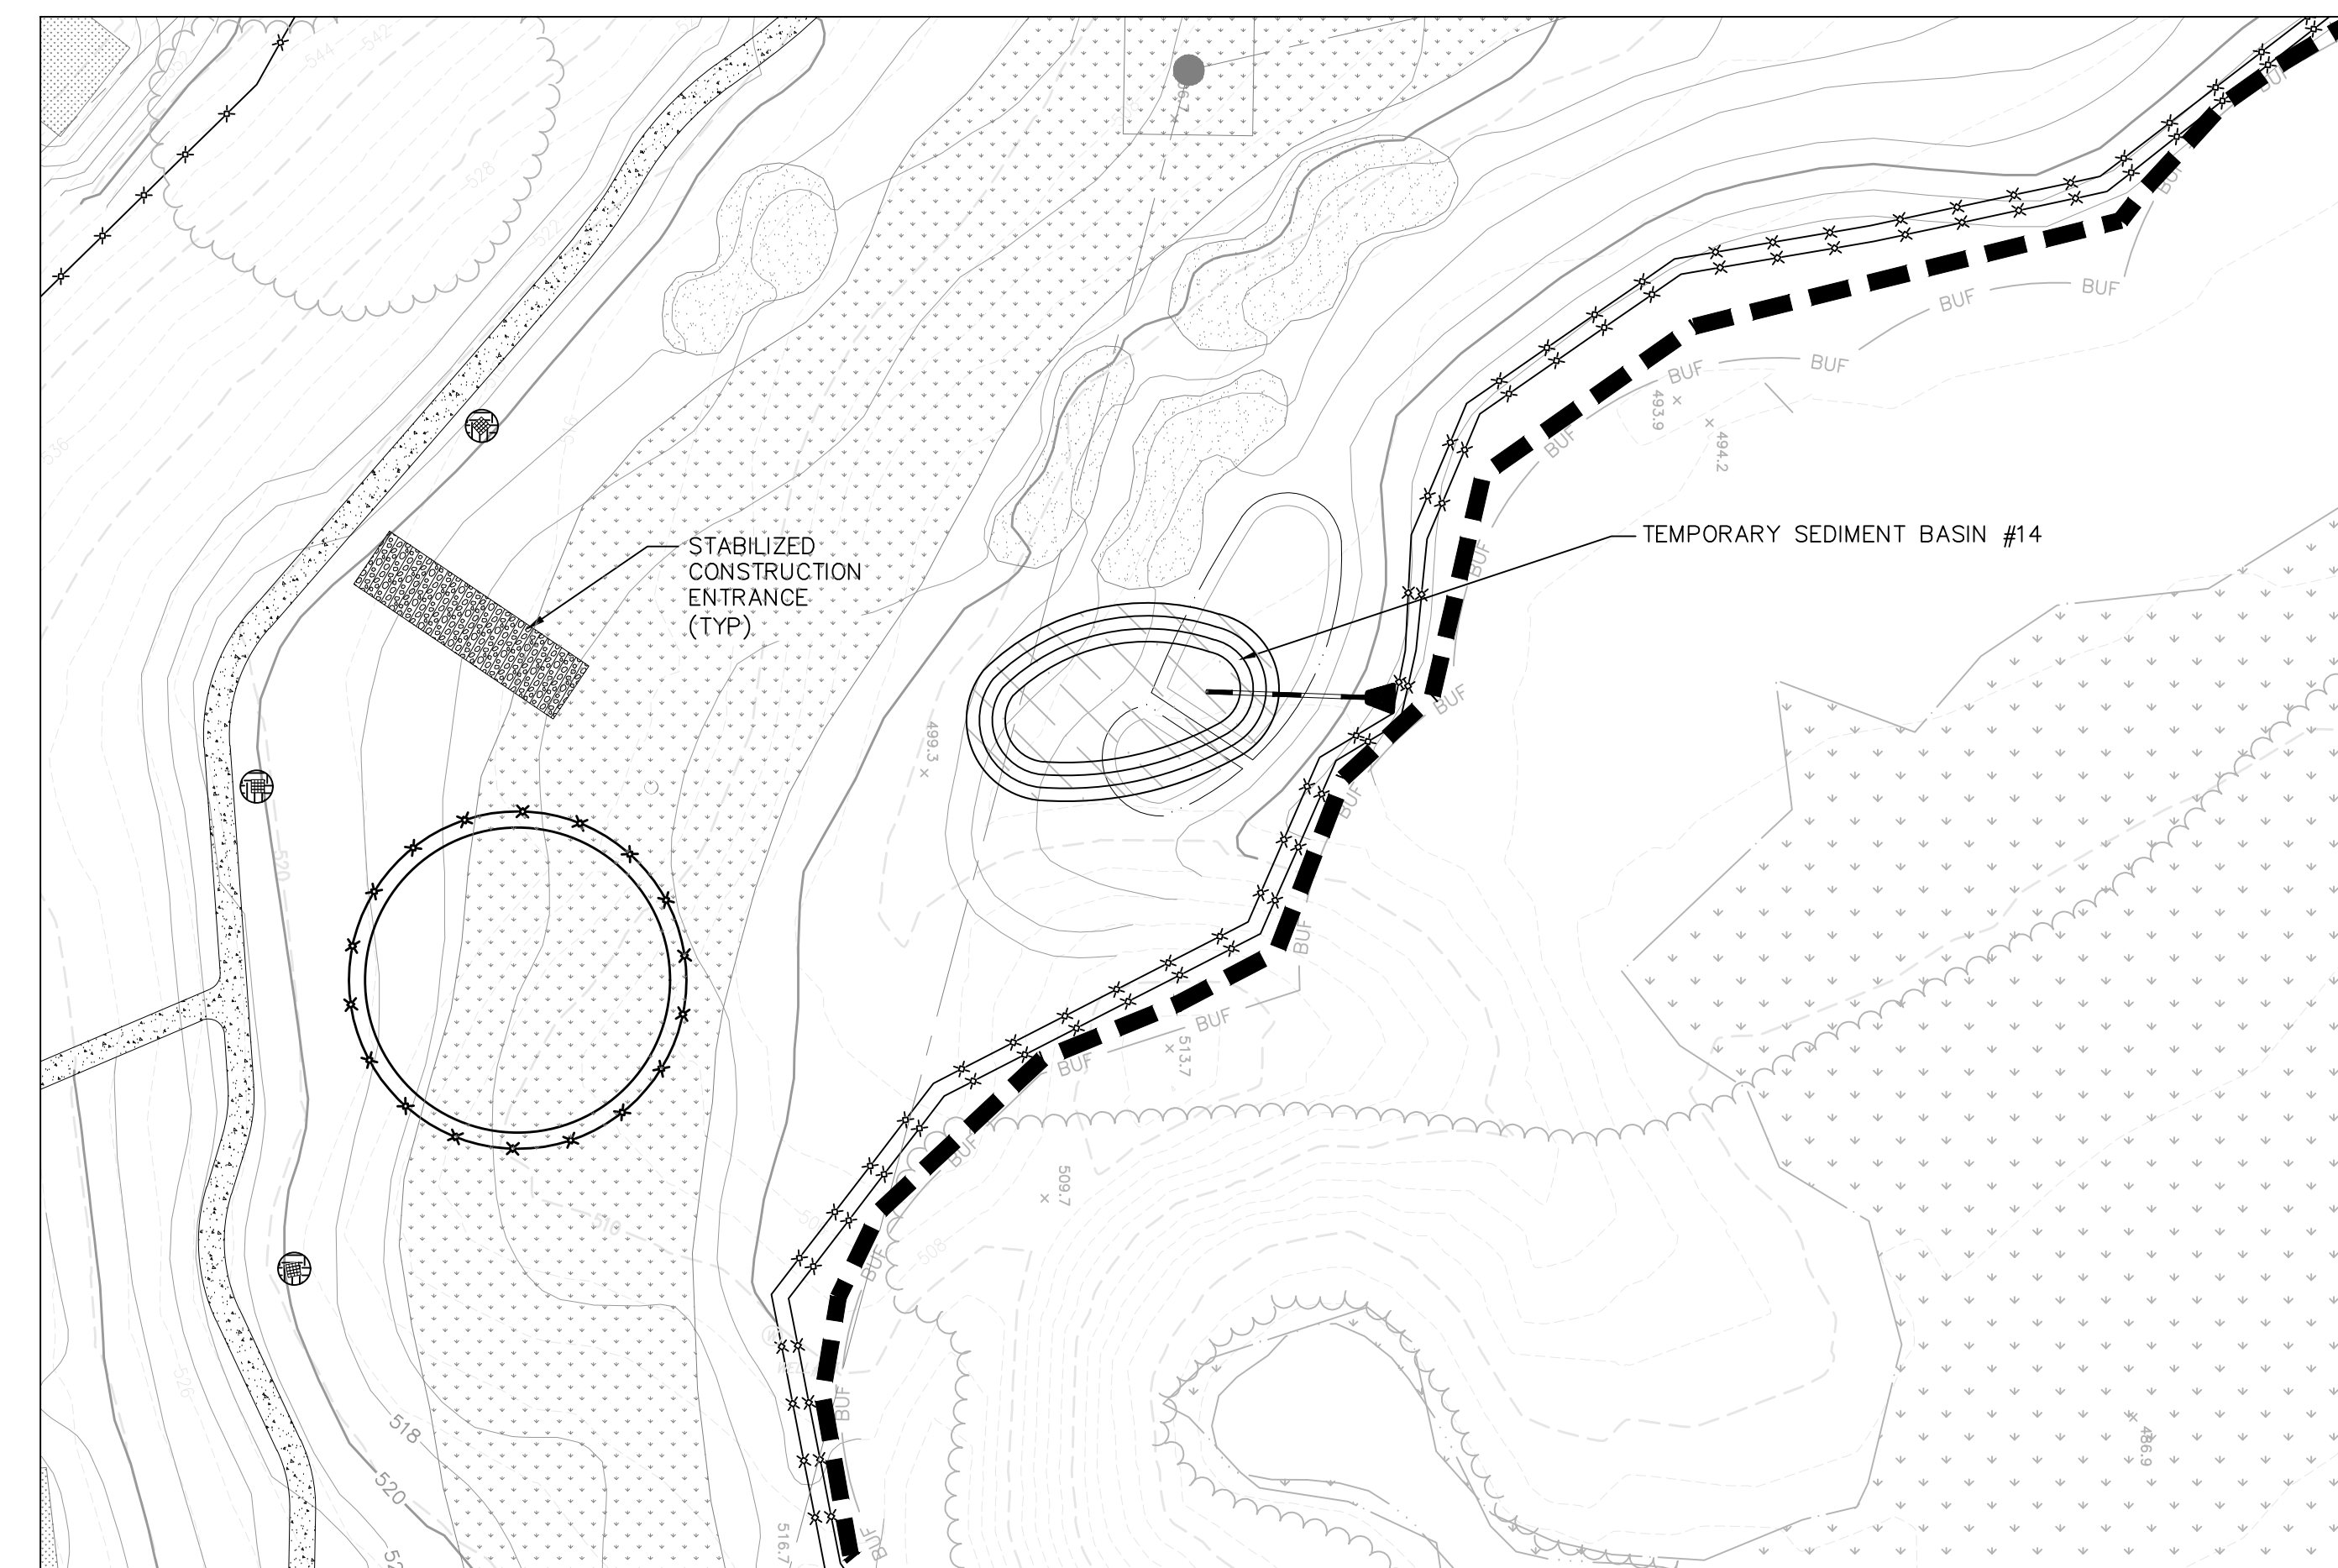

TEMPORARY SEDIMENT BASIN 14

OWNER:
 Silo Ridge Ventures, LLC
 5021 Route 44
 Amenia, New York 12501
 845.373.8020

ARCHITECTS, PLANNERS, LANDSCAPE ARCHITECTS:
 HART | HOWERTON
 10 East 40th Street New York, NY 10016
 Tel: 212.683.5631 Fax: 212.481.3768
 Email: NY@hart-howerton.com

GOLF COURSE DESIGNERS:
FAZIO DESIGN
 401 N. Main St., Ste. 400
 Hendersonville, North Carolina 28792
 828.693.0052 • FAX 828.693.0071

ENVIRONMENTAL PLANNING & CIVIL ENGINEERING:
VHB
Engineering, Surveying & Landscape Architecture, PC
 Planning
 Transportation
 Land Development
 Environmental Services
 50 Main Street, Suite 360
 White Plains, New York 10606
 914.467.6600 • FAX 914.761.3759

WASTEWATER AND WATER DESIGN:
CEDARWOOD ENGINEERING SERVICES, PLLC
 CIVIL & ENVIRONMENTAL ENGINEERING
 8-12 Dietz St., Suite 303
 Oneonta, NY 14857-4323-8073
 248 Main St., PO Box 203
 North Creek, NY 518.251.5160

PROJECT SURVEYOR:
Kirk K. Horton, Land Surveyor
 NYS License No. 049954
 9 Broadway
 Amenia, New York 12501
 845.373.7809

KEY MAP:


SCALE IN FEET
 0 50 100

1	PER TOWN COMMENTS	6/19/14	AD
Re:	Revision	Date	Prep'd
Designed by	JC	Drawn by	CMG
CAD checked by	MB	Approved by	ACD
Date	As Shown	Date	March 3, 2014


Project Title:
 Silo Ridge Resort Community
 4651 Route 22
 Amenia, New York
 Issued for:
 Site Plan - Phase 1

Not Issued for Construction
 Drawing Number:
C12.12
 Sheet of
 130
 Project Number
 29011.00


29011.00-PT_13R.DWG

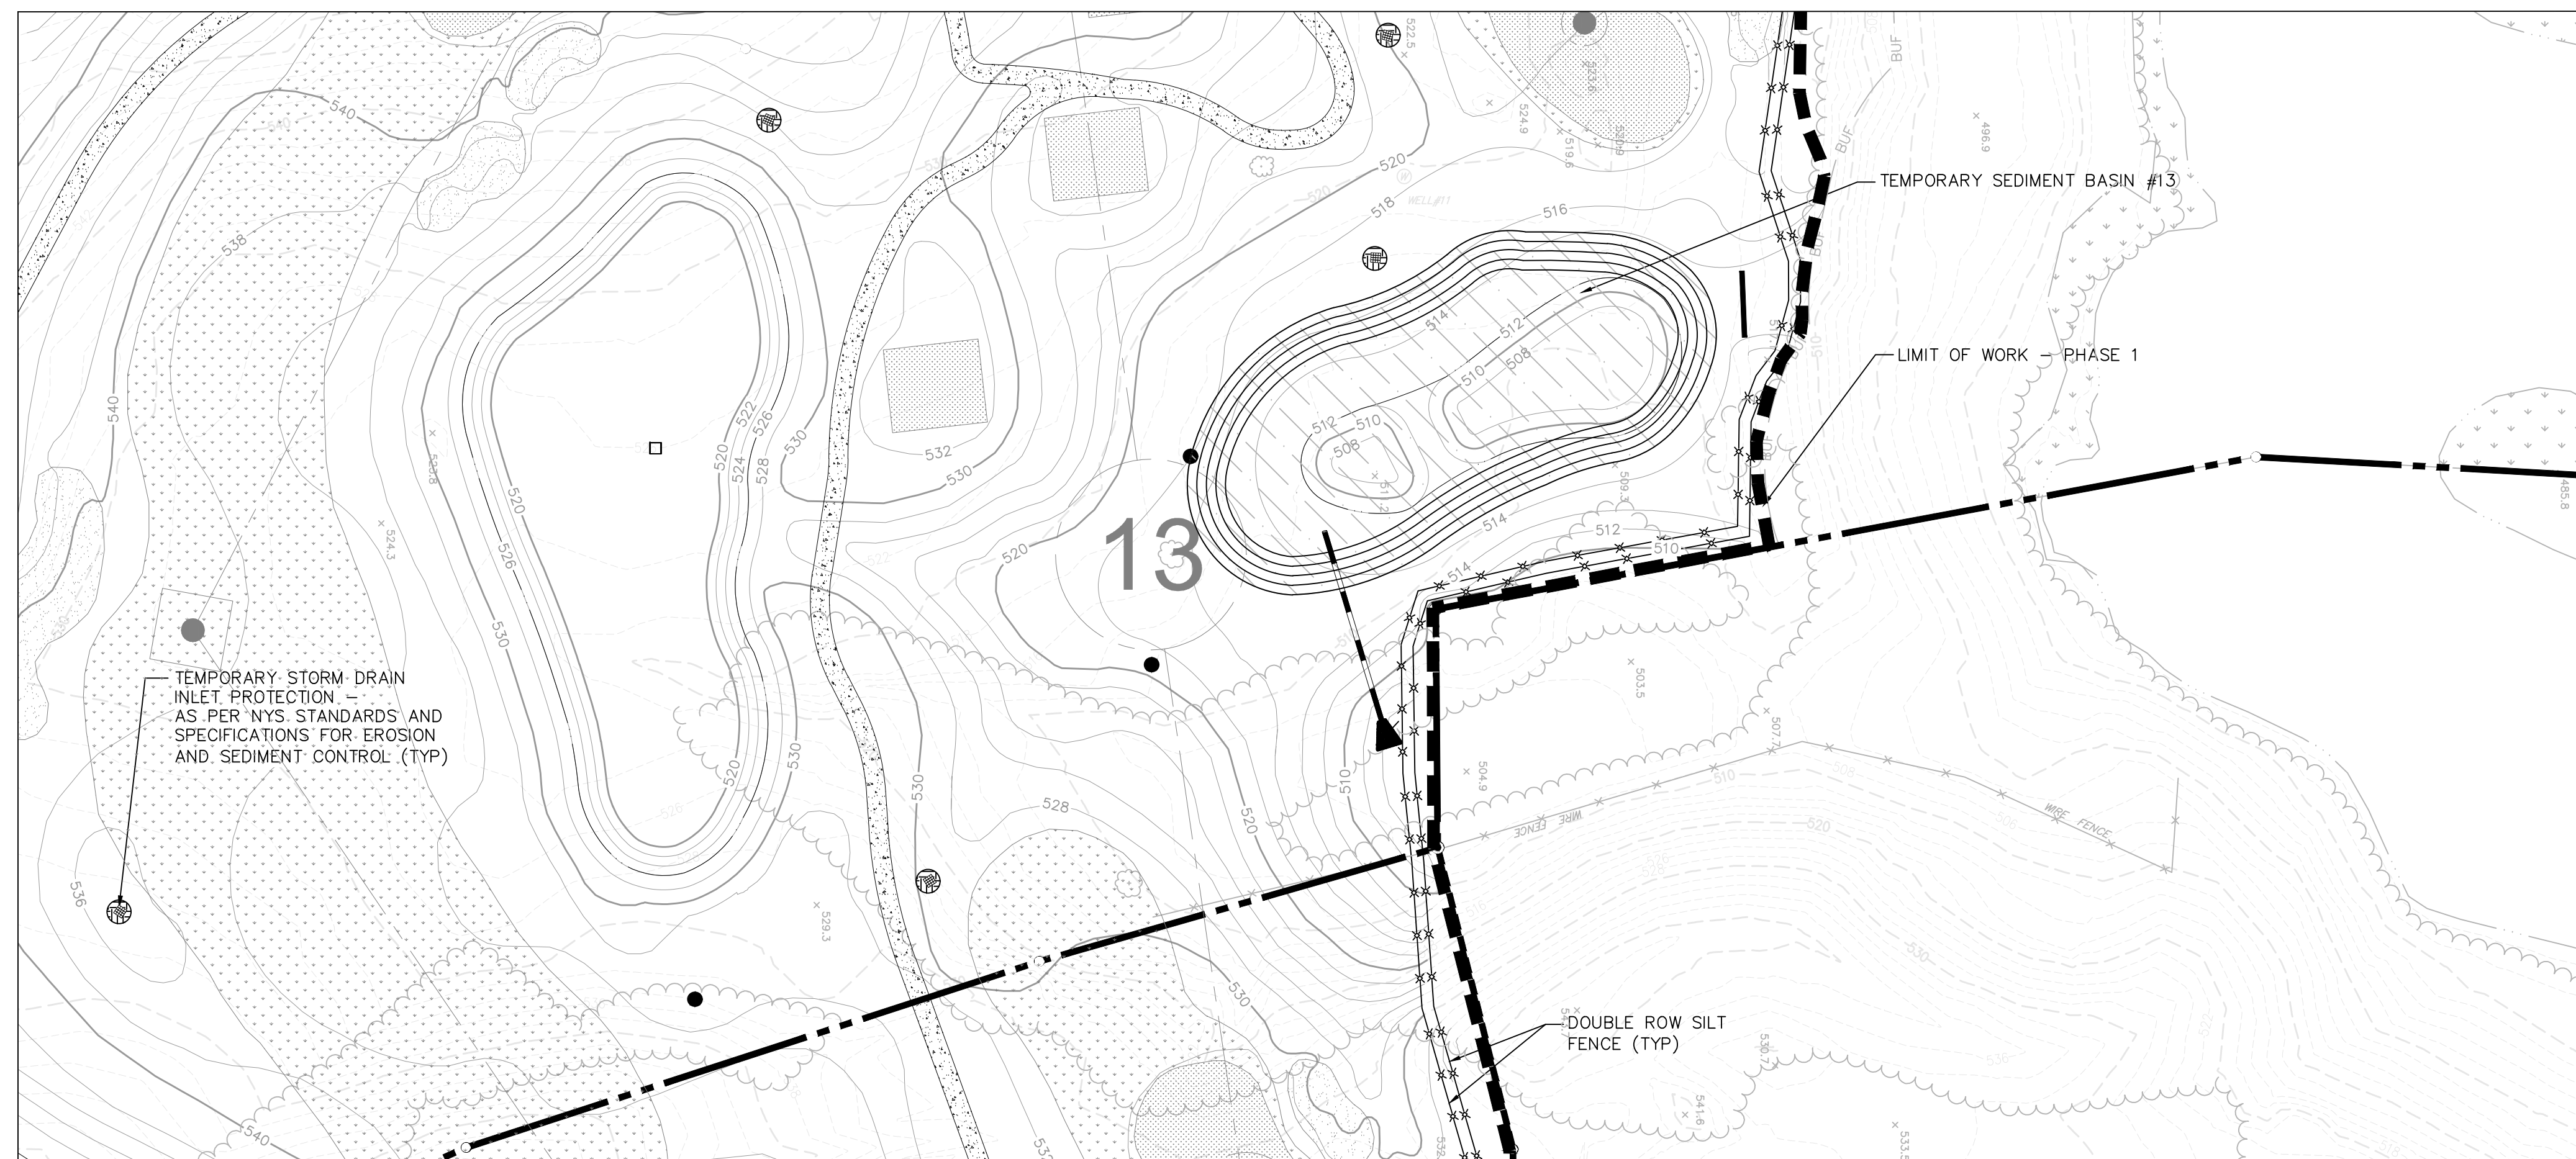

TEMPORARY SEDIMENT BASIN 13

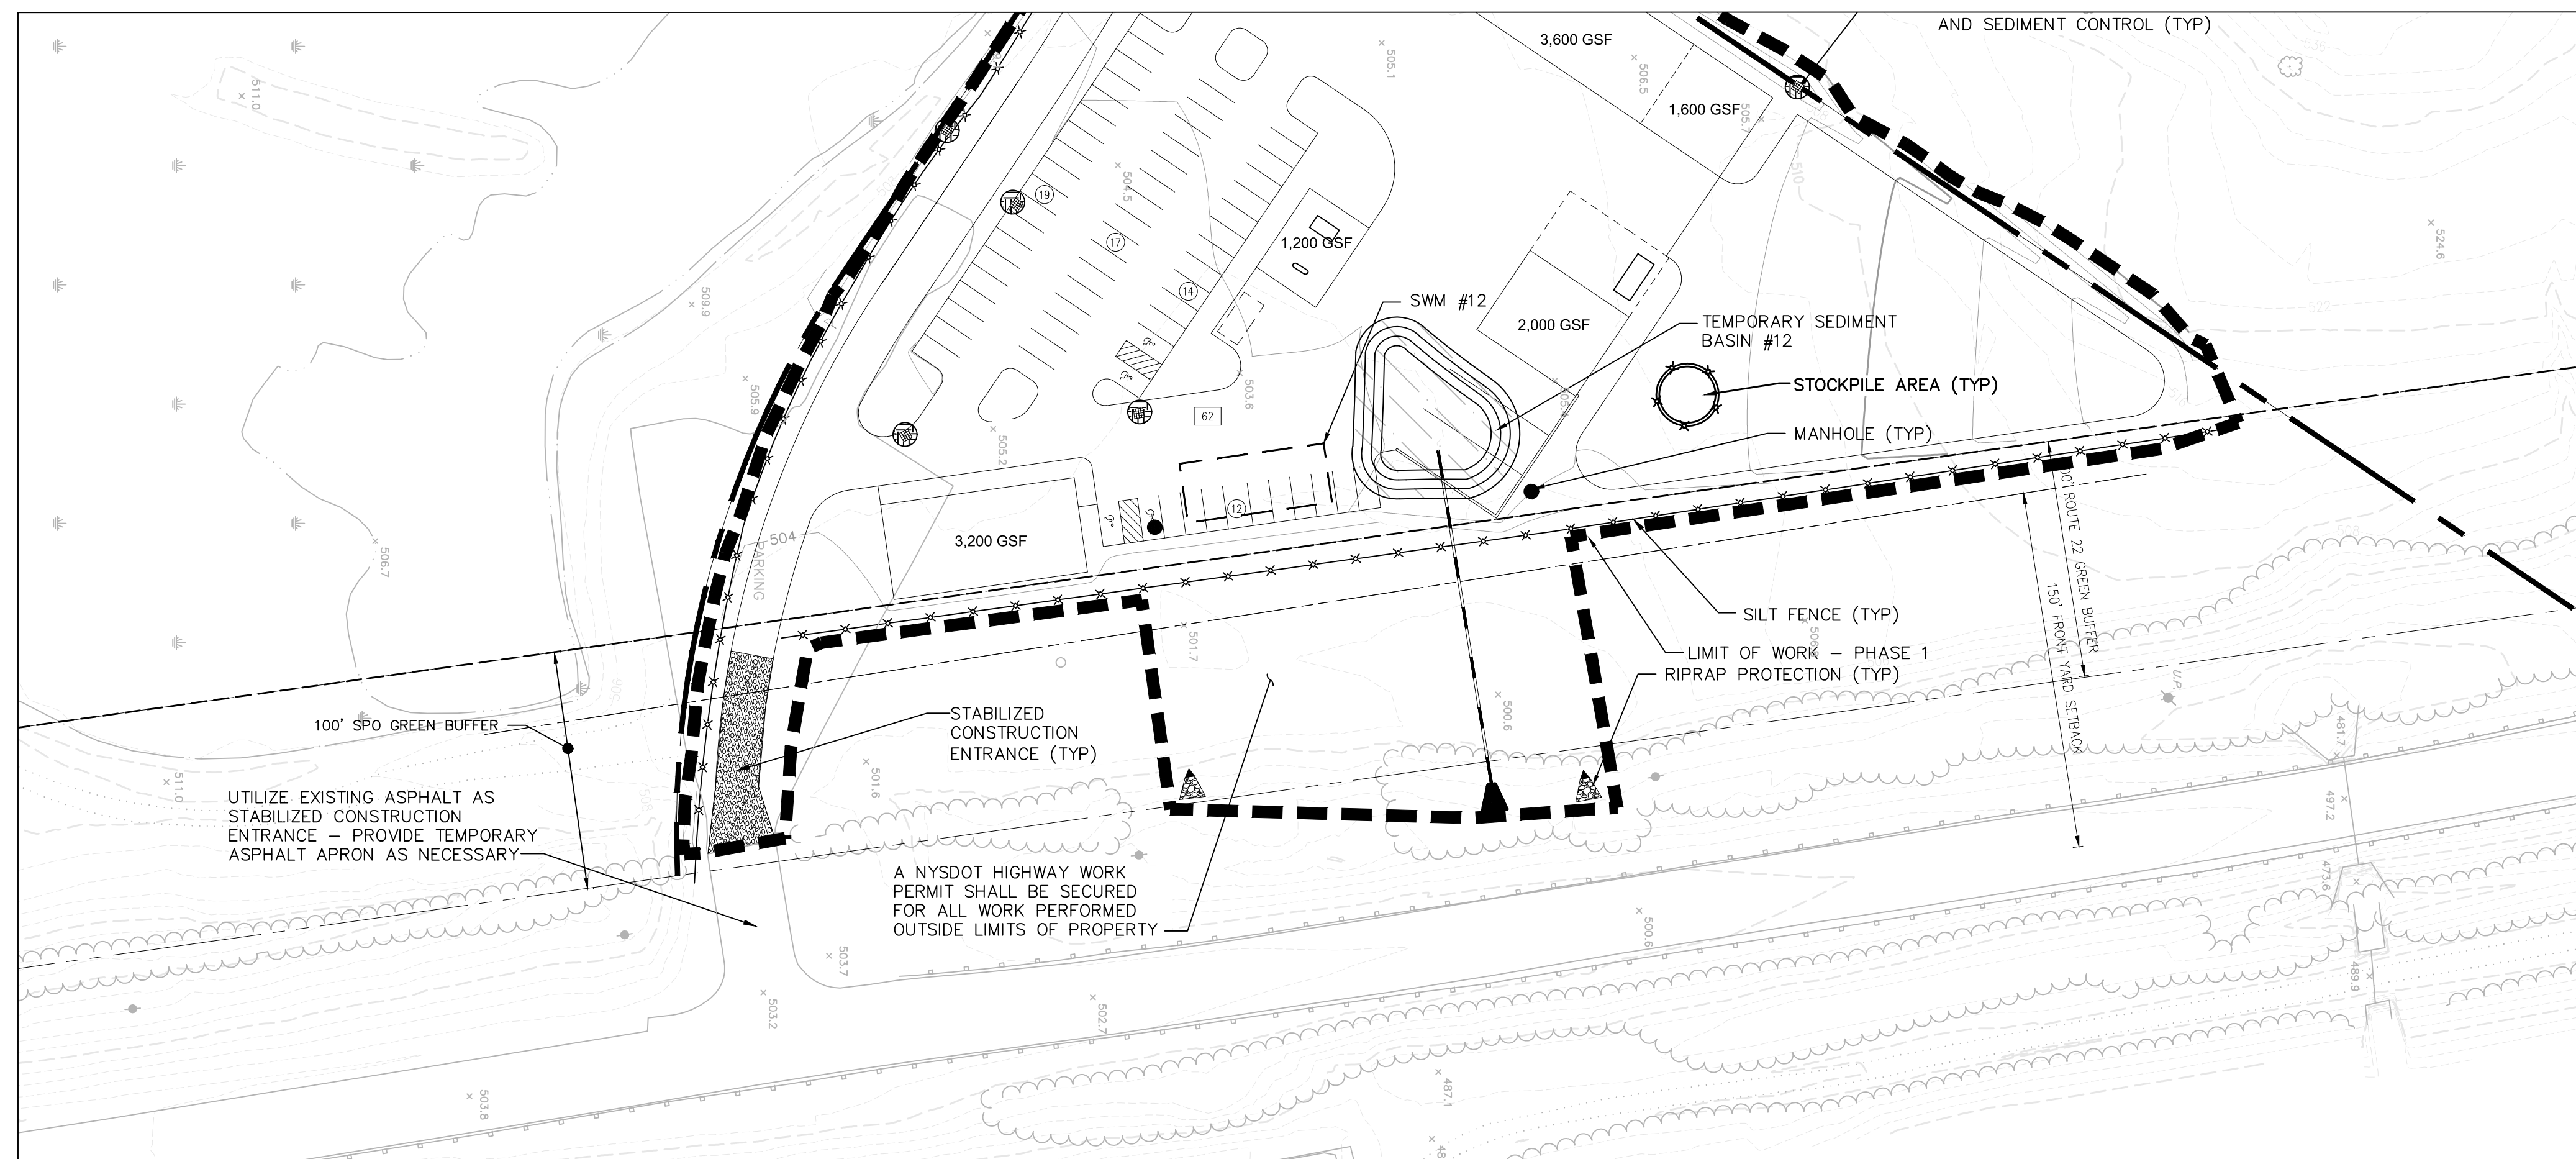

TEMPORARY SEDIMENT BASIN 12

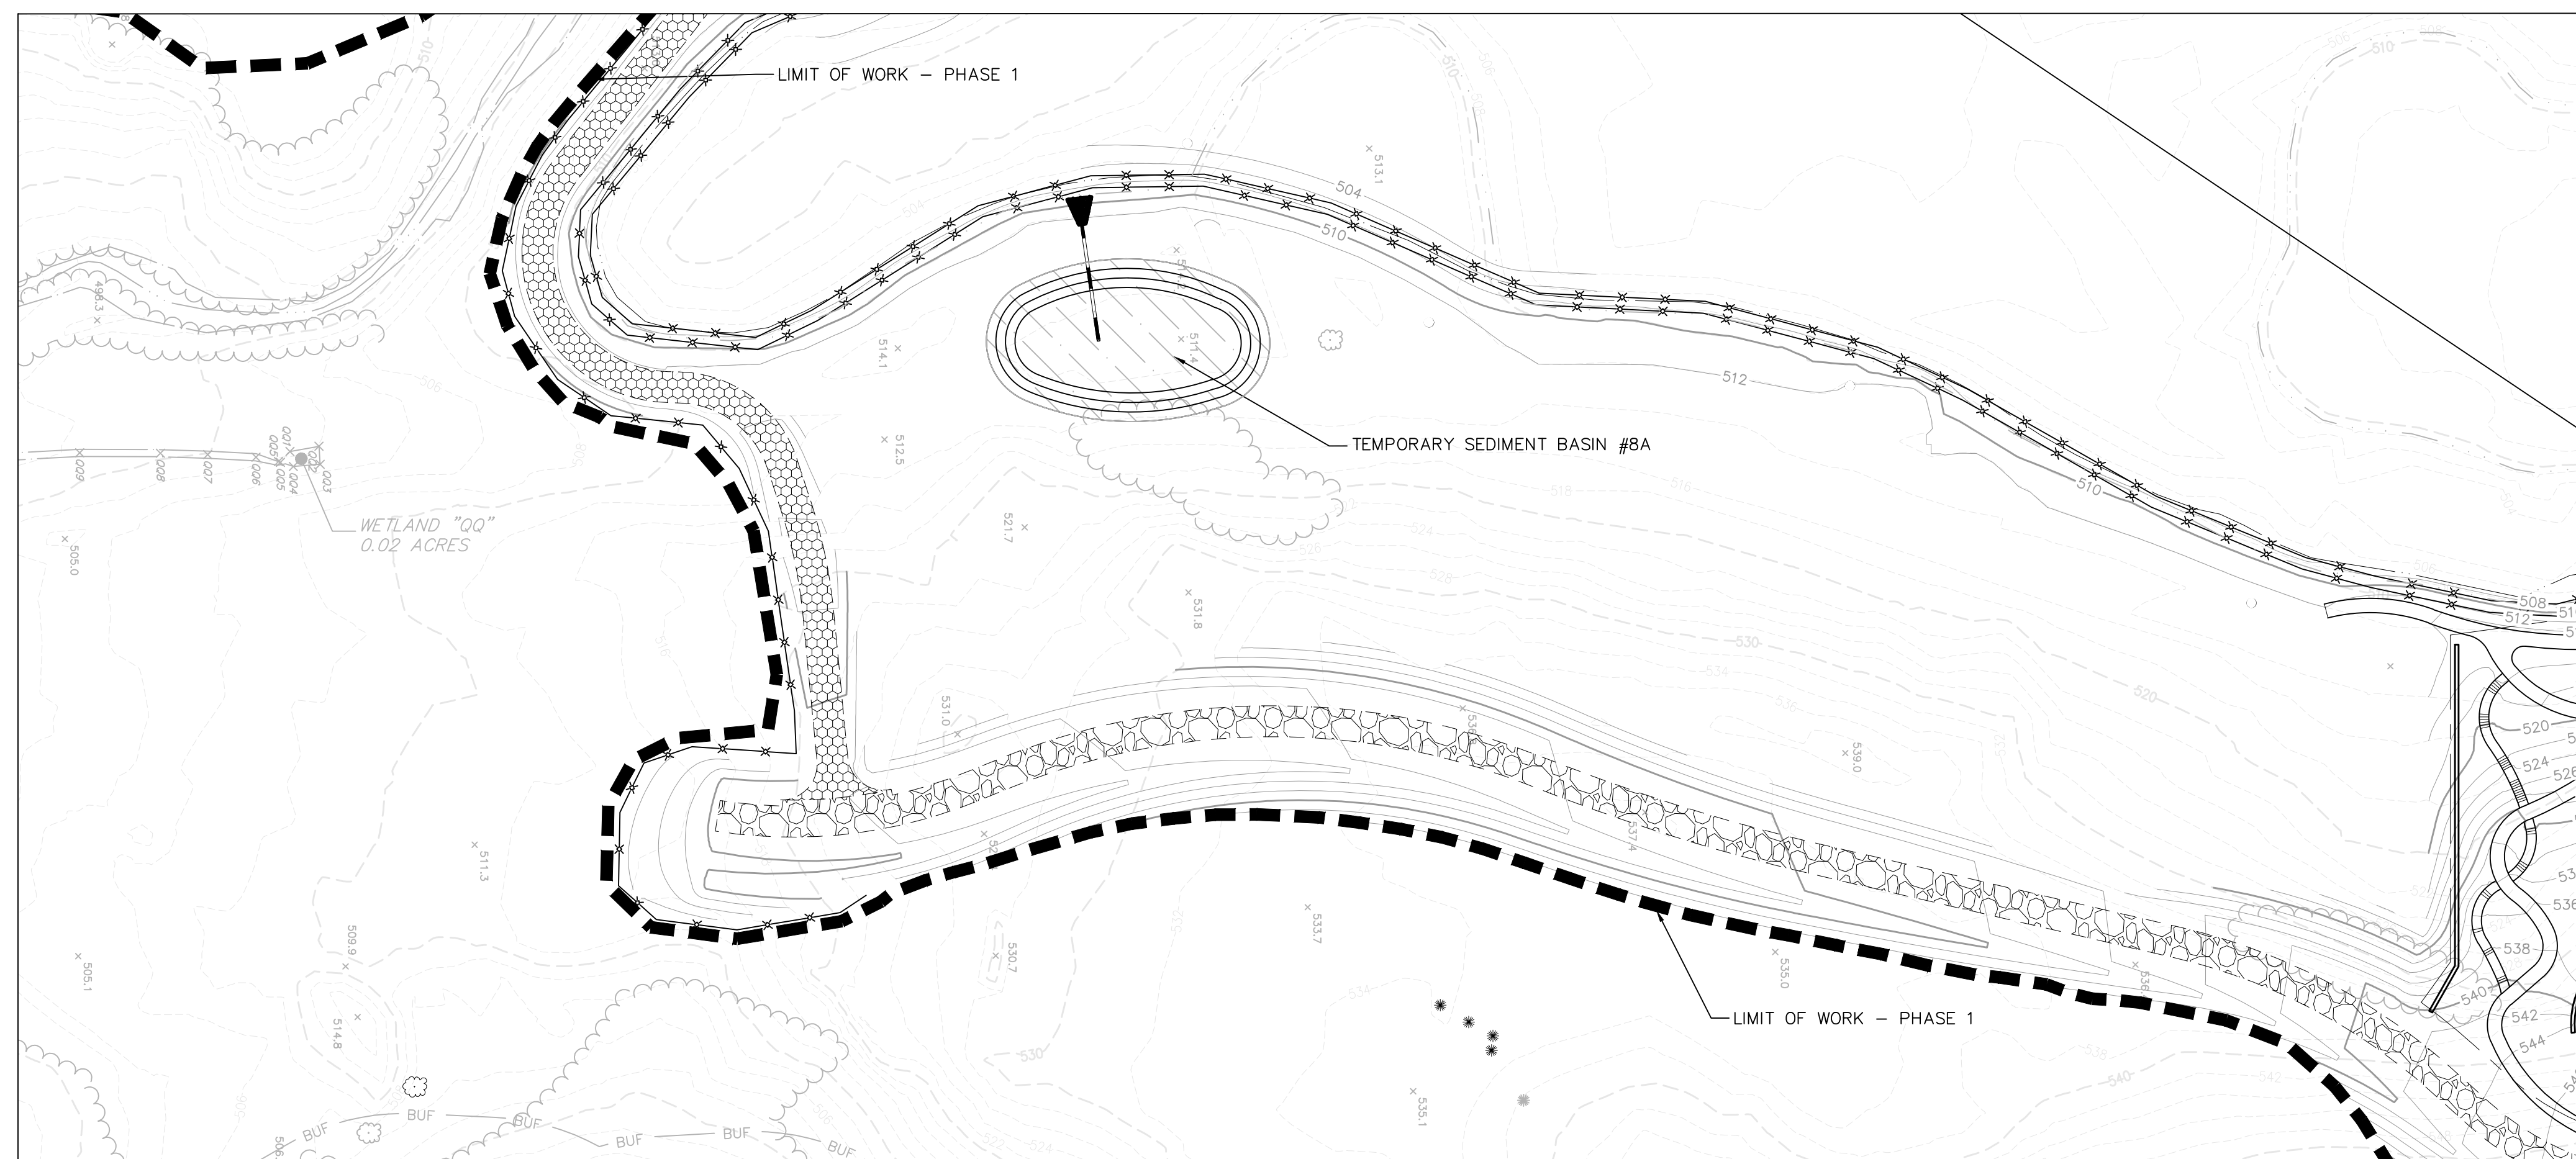

TEMPORARY SEDIMENT BASIN 8A

OWNER:
 Silo Ridge Ventures, LLC
 5021 Route 44
 Amenia, New York 12501
 845.373.8020

ARCHITECTS, PLANNERS, LANDSCAPE ARCHITECTS:
HART | HOWERTON
 10 East 40th Street New York, NY 10016
 Tel: 212.683.5631 Fax: 212.481.3768
 Email: NY@hart-howerton.com



GOLF COURSE DESIGNERS:
FAZIO DESIGN
 401 N. Main St., Ste. 400
 Hendersonville, North Carolina 28792
 828.693.0052 • FAX 828.693.0071

ENVIRONMENTAL PLANNING & CIVIL ENGINEERING:
VHB
Engineering, Surveying & Landscape Architecture, PC
 Planning
 Transportation
 Land Development
 Environmental Services
 50 Main Street, Suite 360
 White Plains, New York 10606
 914.467.6600 • FAX 914.761.3759

WASTEWATER AND WATER DESIGN:
CEDARWOOD ENGINEERING SERVICES, PLLC
 CIVIL & ENVIRONMENTAL ENGINEERING
 8-12 Dietz St., Suite 303
 Oneonta, NY 487.432.8073
 248 Main St., PO Box 203
 North Creek, NY 518.251.5160

PROJECT SURVEYOR:

Kirk K. Horton, Land Surveyor
 NYS License No. 049954
 9 Broadway
 Amenia, New York 12501
 845.373.7809

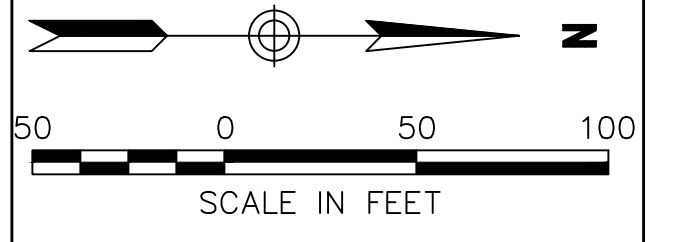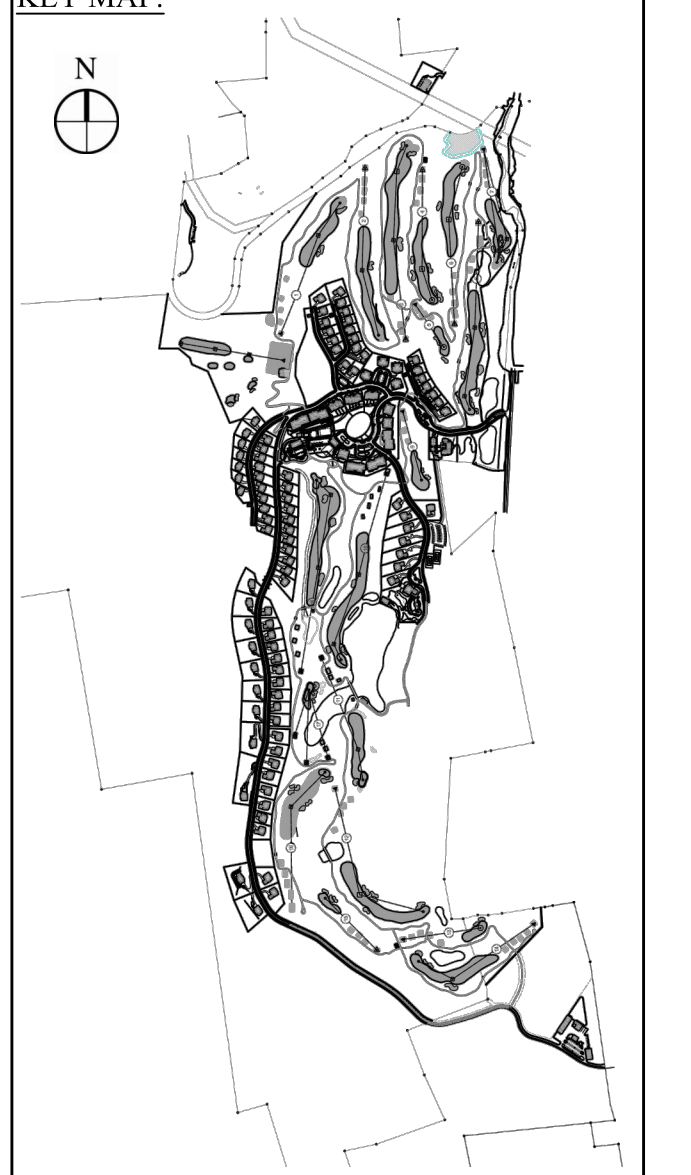

1	PER TOWN COMMENTS	6/19/14	ACD

Designed by **JC** Drawn by **CMG** Checked by **MWJ**
 CAD checked by **MB** Approved by **ACD**
 Date: As Shown Date: March 3, 2014

Silo Ridge Resort Community
 4651 Route 22
 Amenia, New York
 Issued for: **Site Plan - Phase 1**

Not Issued for Construction
 Drawing Title: **Temporary Sediment Basin Plan 3**

Drawing Number: **C12.13**
 Sheet 131 of 131
 Project Number: 29011.00