
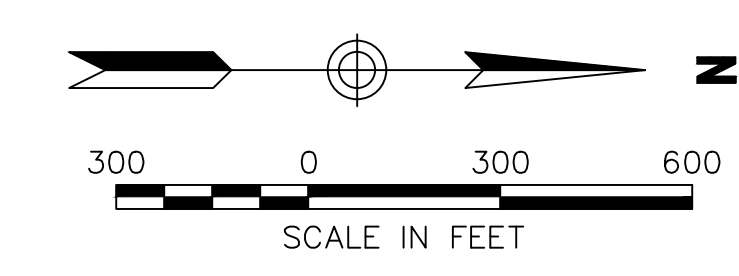


Table with 3 columns: Parcel #, Area (Acres), Area (S.F.). Contains 50 rows of parcel data.

Table with 3 columns: Parcel #, Area (Acres), Area (S.F.). Contains 50 rows of parcel data.

Table with 3 columns: Parcel #, Area (Acres), Area (S.F.). Contains 50 rows of parcel data.

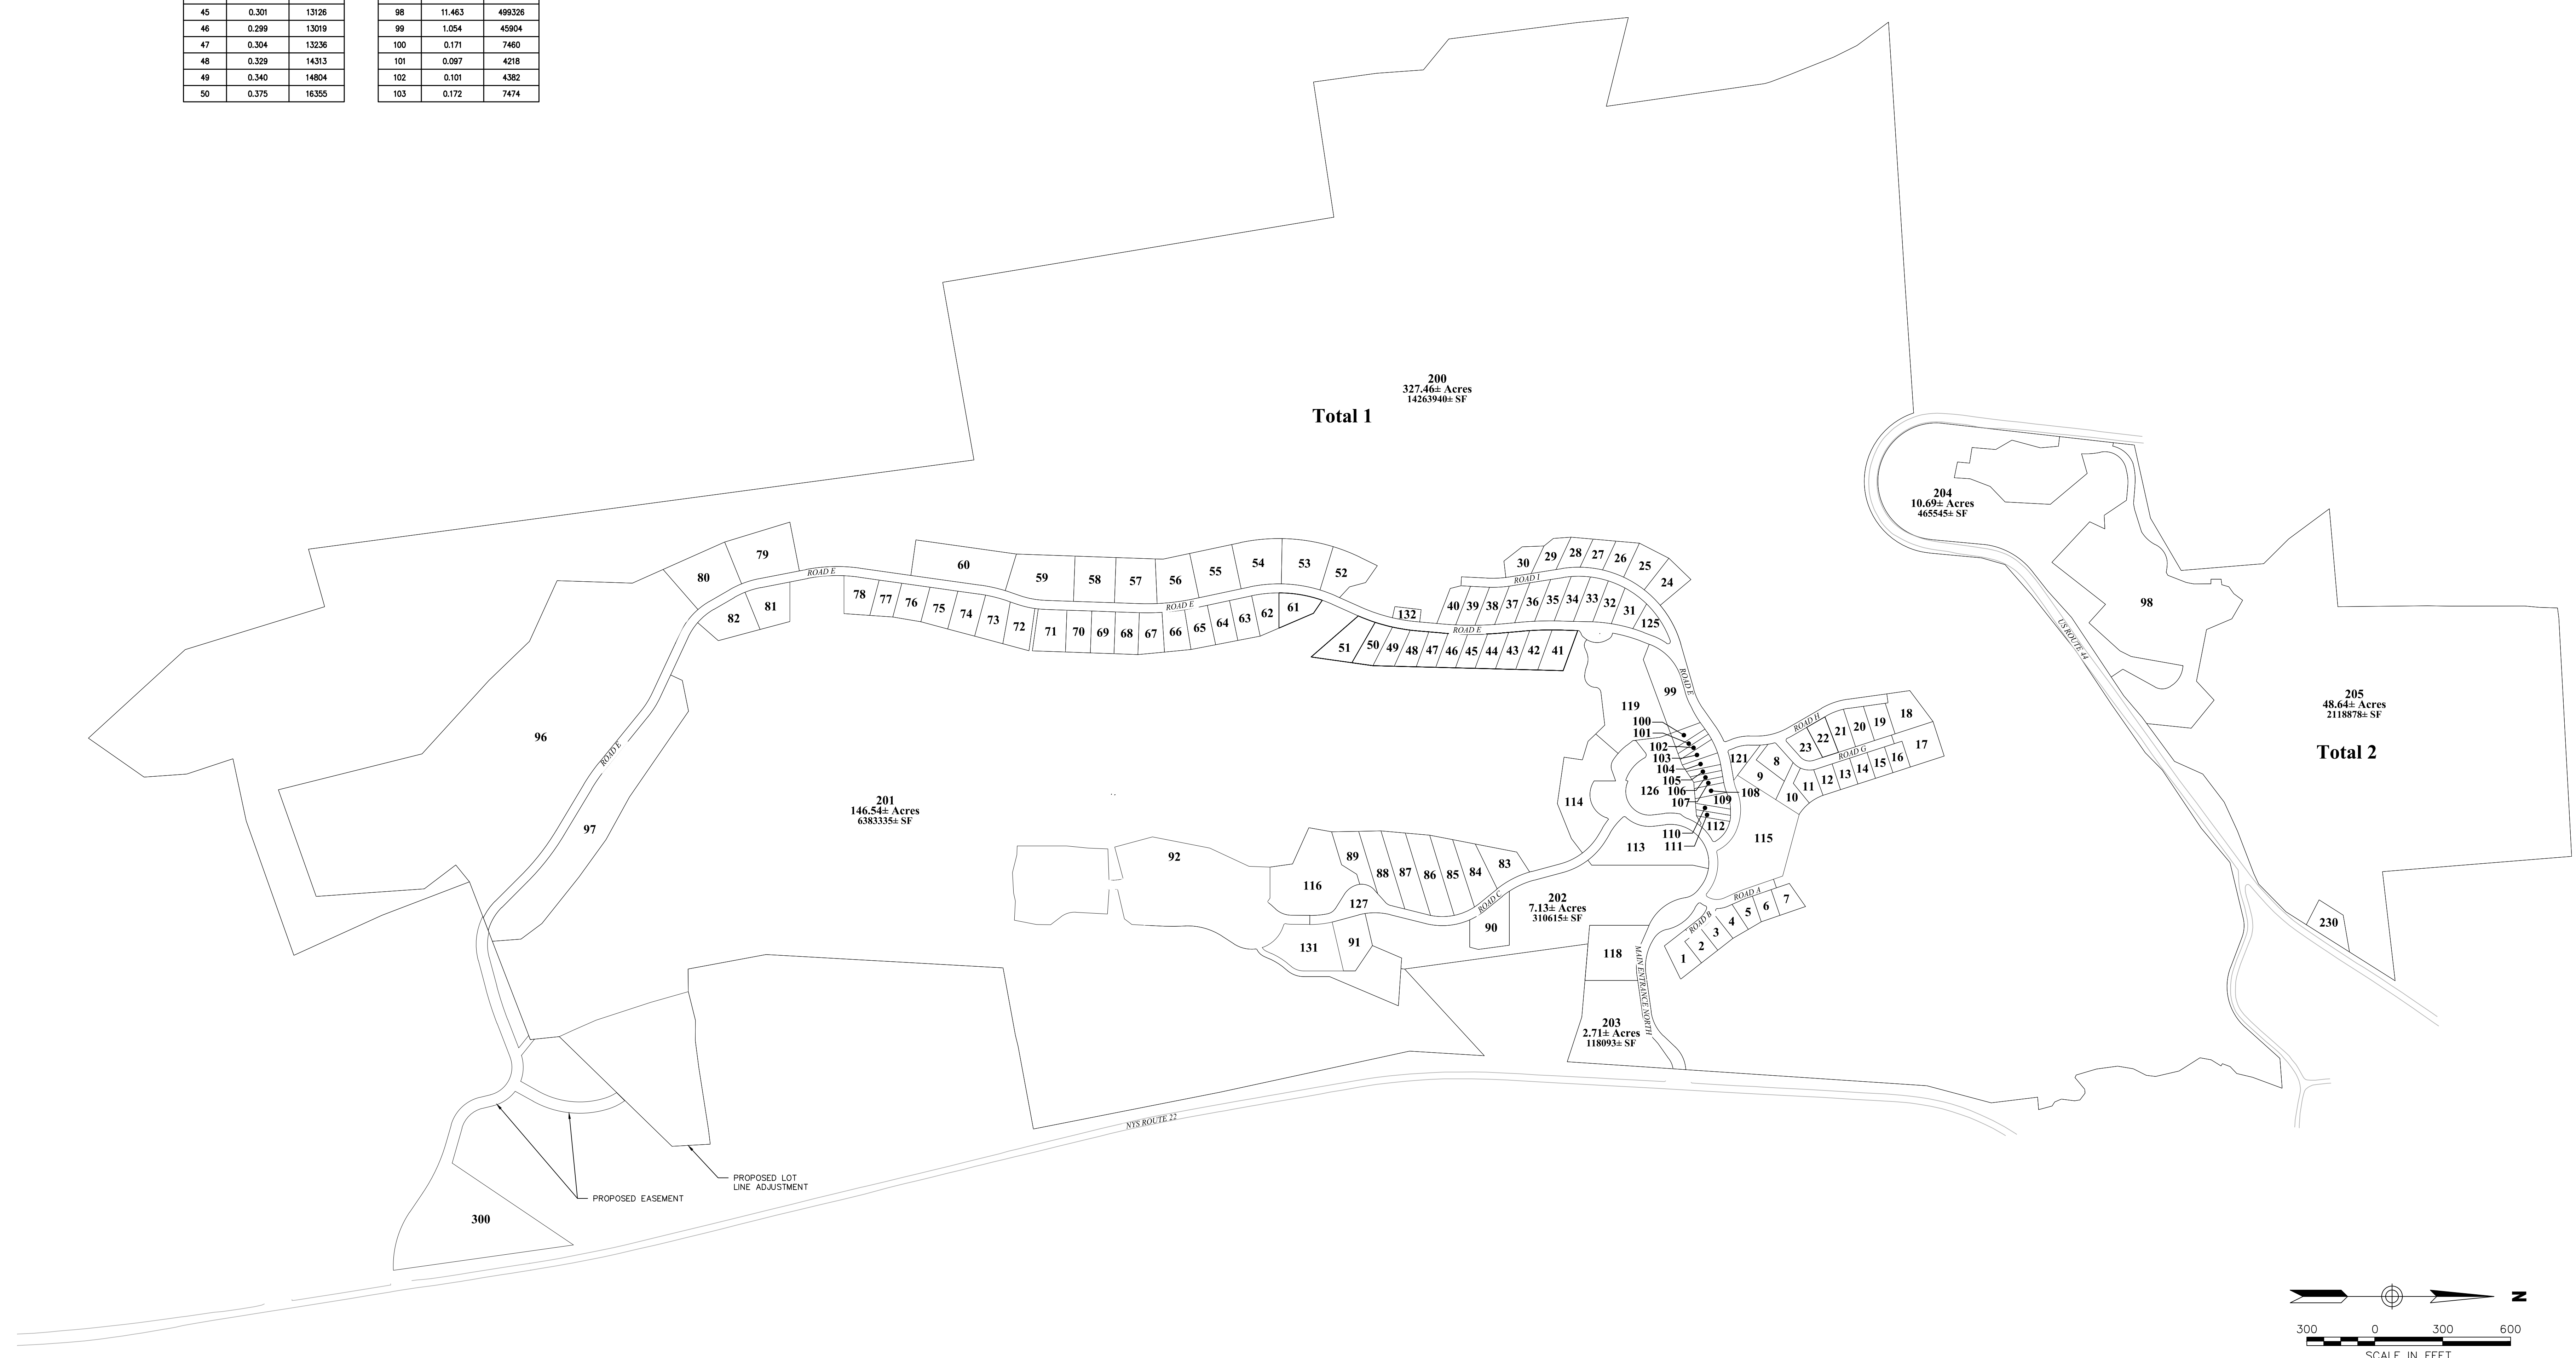

OWNER:
Silo Ridge Ventures, LLC
5021 Route 44
Amenia, New York 12501
845.373.8020

ARCHITECTS, PLANNERS, LANDSCAPE ARCHITECTS:
HART | HOWERTON

10 East 4th Street New York, NY 10016
Tel: 212 683 5631 Fax: 212 481 3768
Email: NY@hart-howerton.com

GOLF COURSE DESIGNERS:
FAZIO DESIGN
401 N. Main St., Ste. 400
Hendersonville, North Carolina 28792
828.693.0052 • FAX 828.693.0071

WASTEWATER AND WATER DESIGN:
CEDARWOOD ENGINEERING SERVICES, PLLC
8-12 Dietz St., Suite 303
Oneonta, NY 14857
248 Main St., PO Box 203
North Creek, NY 518.251.5160

PROJECT SURVEYOR:
Kirk K. Horton, Land Surveyor
NYS License No. 049954
9 Broadway
Amenia, New York 12501
845.373.7809

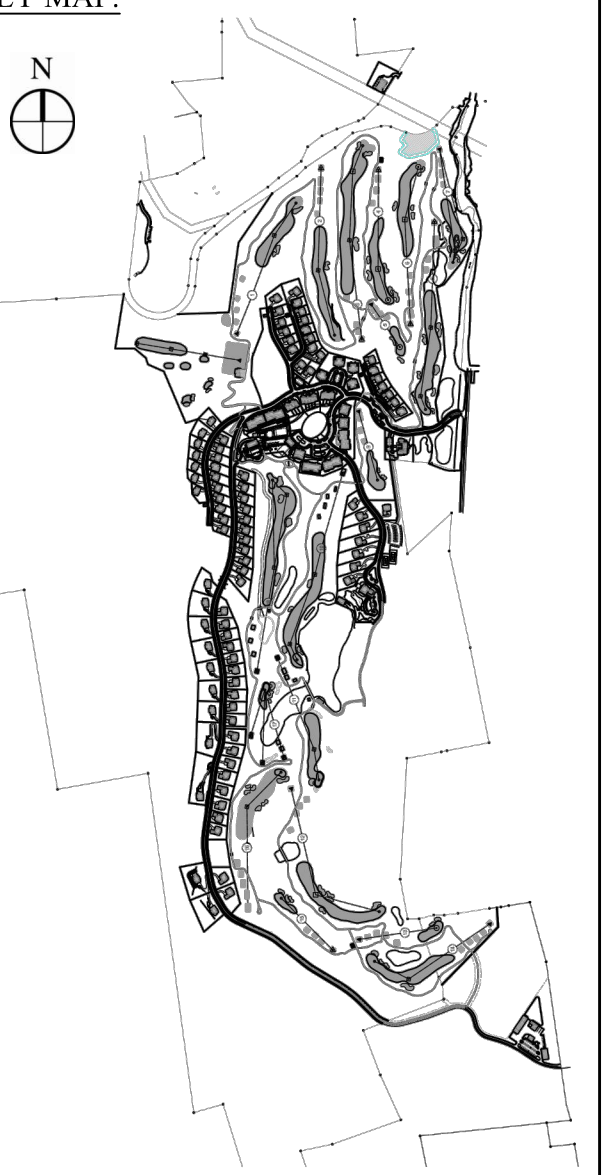


Table with 4 columns: No., Description, Date, and Initials. Contains one row of project information.

Silo Ridge Resort Community

4651 Route 22
Amenia, New York

Issued for:
Site Plan - Phase 1

Not Issued for Construction
Preliminary Subdivision Sketch Plan

Drawing Number: C4.01
Sheet: 24 of
Project Number: 29011.00