

**OWNER:**  
Silo Ridge Ventures, LLC  
5021 Route 44  
Amenia, New York 12501  
845.373.8020


**ARCHITECTS, PLANNERS, LANDSCAPE ARCHITECTS:**  
**HART | HOWERTON**  
10 East 40th Street New York, NY 10016  
Tel: 212.683.5631 Fax: 212.481.3768  
Email: NY@hart-howerton.com

**GOLF COURSE DESIGNERS:**  
**FAZIO DESIGN**  
401 N. Main St., Ste. 400  
Hendersonville, North Carolina 28792  
828.693.0052 • FAX 828.693.0071

**ENVIRONMENTAL PLANNING & CIVIL ENGINEERING:**  
**VHB**  
**Engineering, Surveying & Landscape Architecture, PC**  
Planning  
Transportation  
Land Development  
Environmental Services  
50 Main Street, Suite 360  
White Plains, New York 10606  
914.467.6600 • FAX 914.761.3759

**WASTEWATER AND WATER DESIGN:**  
**CEDARWOOD ENGINEERING SERVICES, PLLC**  
CIVIL & ENVIRONMENTAL ENGINEERING  
8-12 Dietz St., Suite 303  
Ossining, NY 10574-2307  
248 Main St., PO Box 203  
North Creek, NY 518.251.5160

**PROJECT SURVEYOR:**  
**Kirk K. Horton, Land Surveyor**  
NYS License No. 049954  
9 Broadway  
Amenia, New York 12501  
845.373.7809

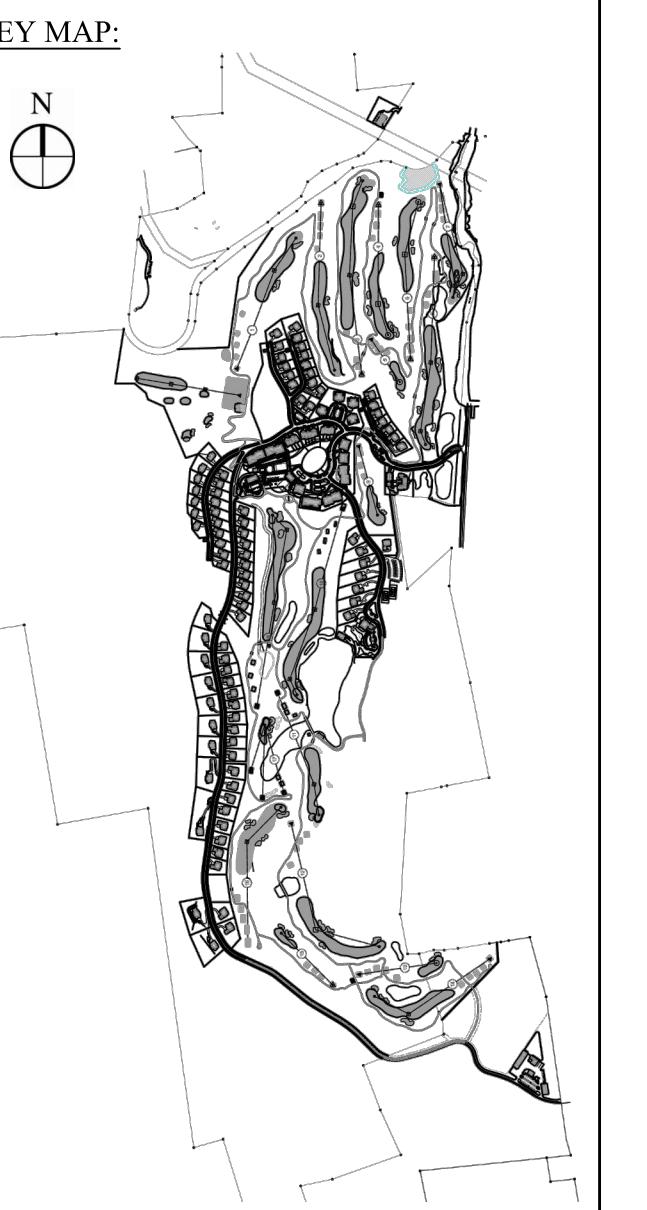

**Legend**

--- EXISTING GRADE  
— PROPOSED GRADE

50 0 50 100  
SCALE IN FEET

1	PER TOWN COMMENTS	6/19/14	ACD
	Revision	Date	Appr'd
Designed by	JC	Drawn by	CMG
CAD checked by	MB	Approved by	ACD
Scale	As Shown	Date	March 3, 2014



**Silo Ridge Resort Community**  
4651 Route 22  
Amenia, New York

Issued for:  
**Site Plan - Phase I**

Not Issued for Construction  
Drawing Title

**Road Profiles I**

Drawing Number  
**C5.21**  
Sheet 38 of  
Project Number  
29011.00

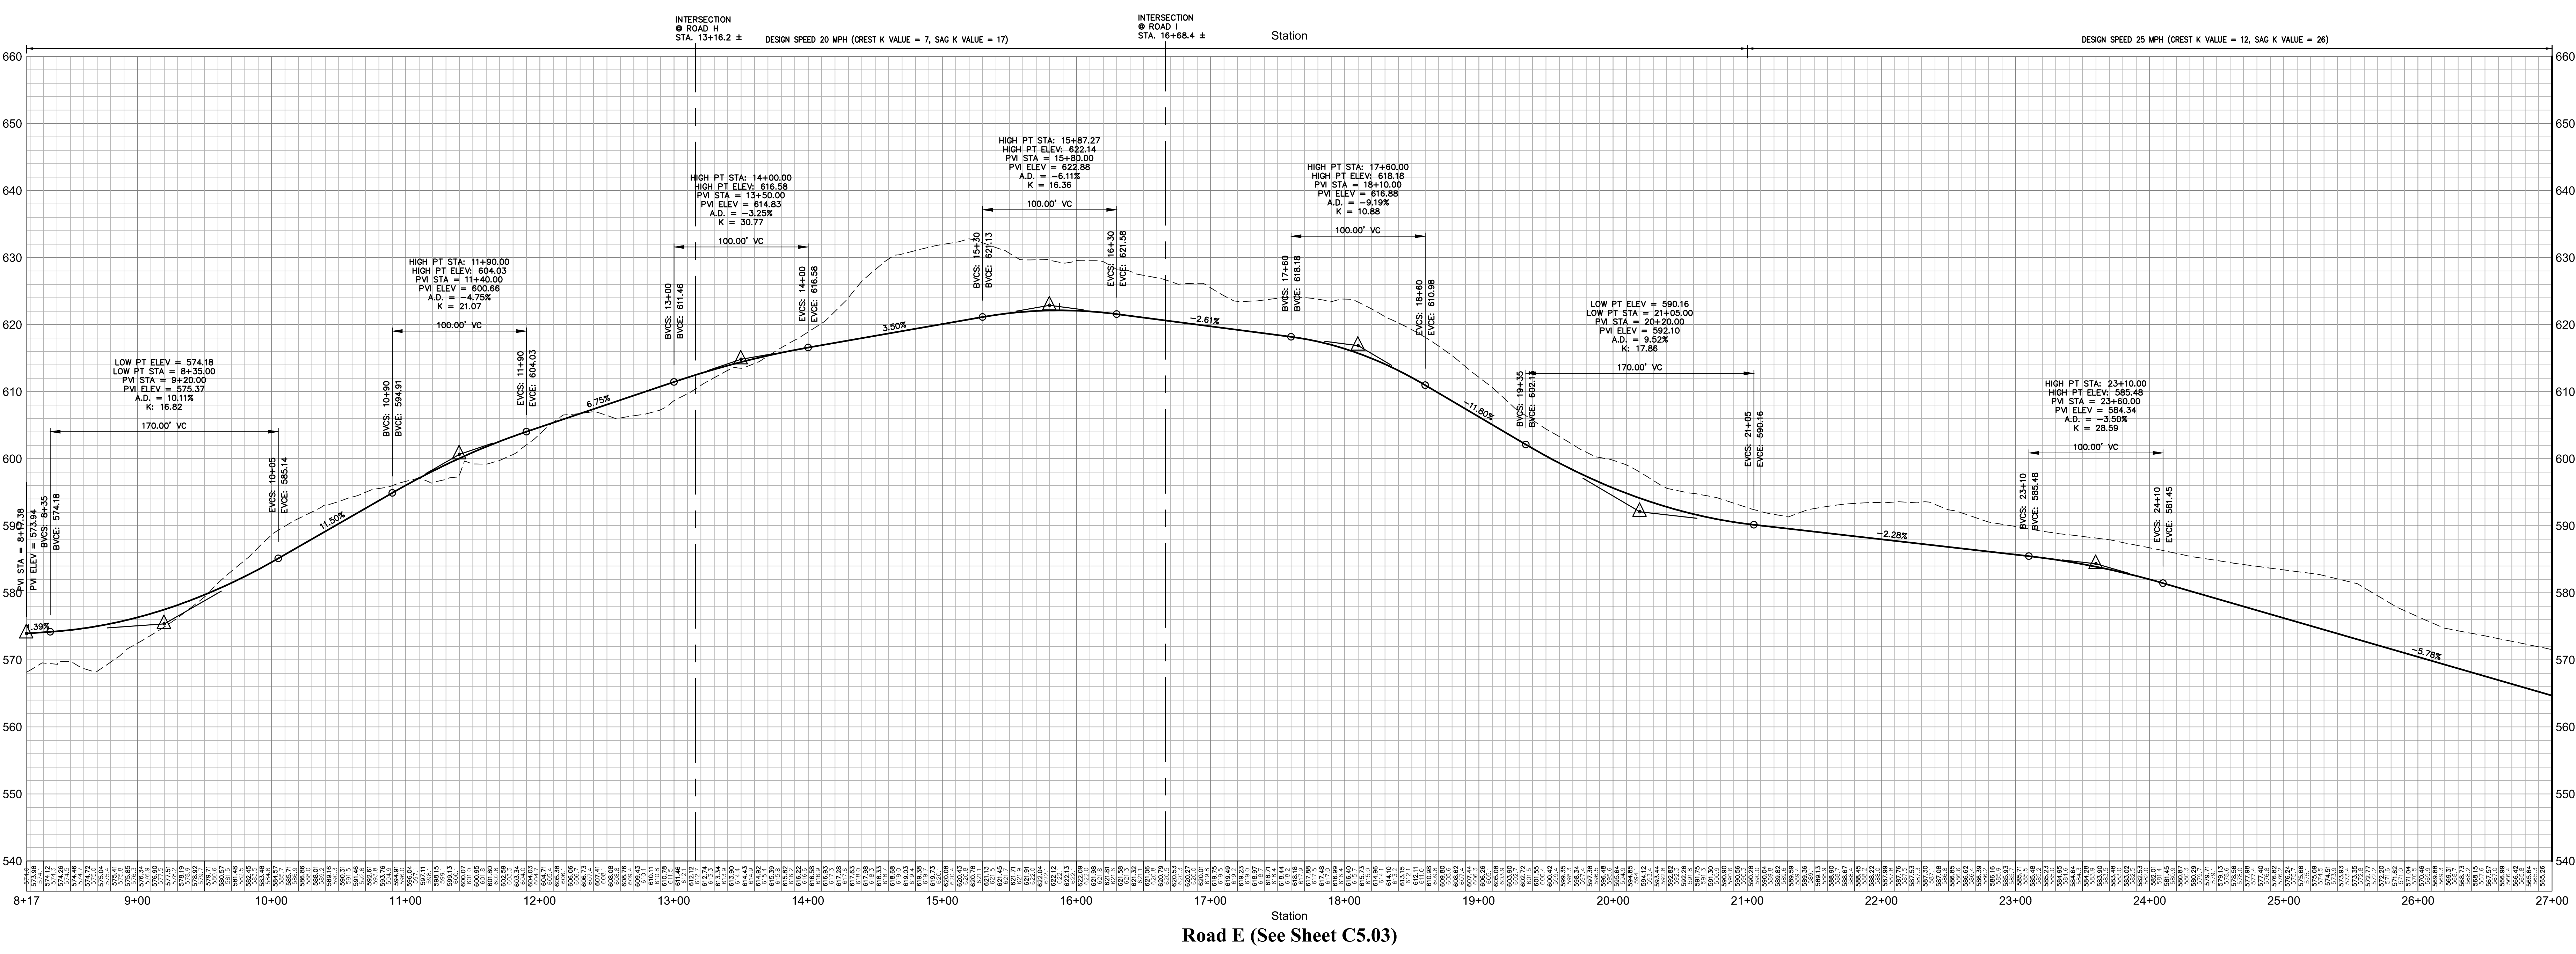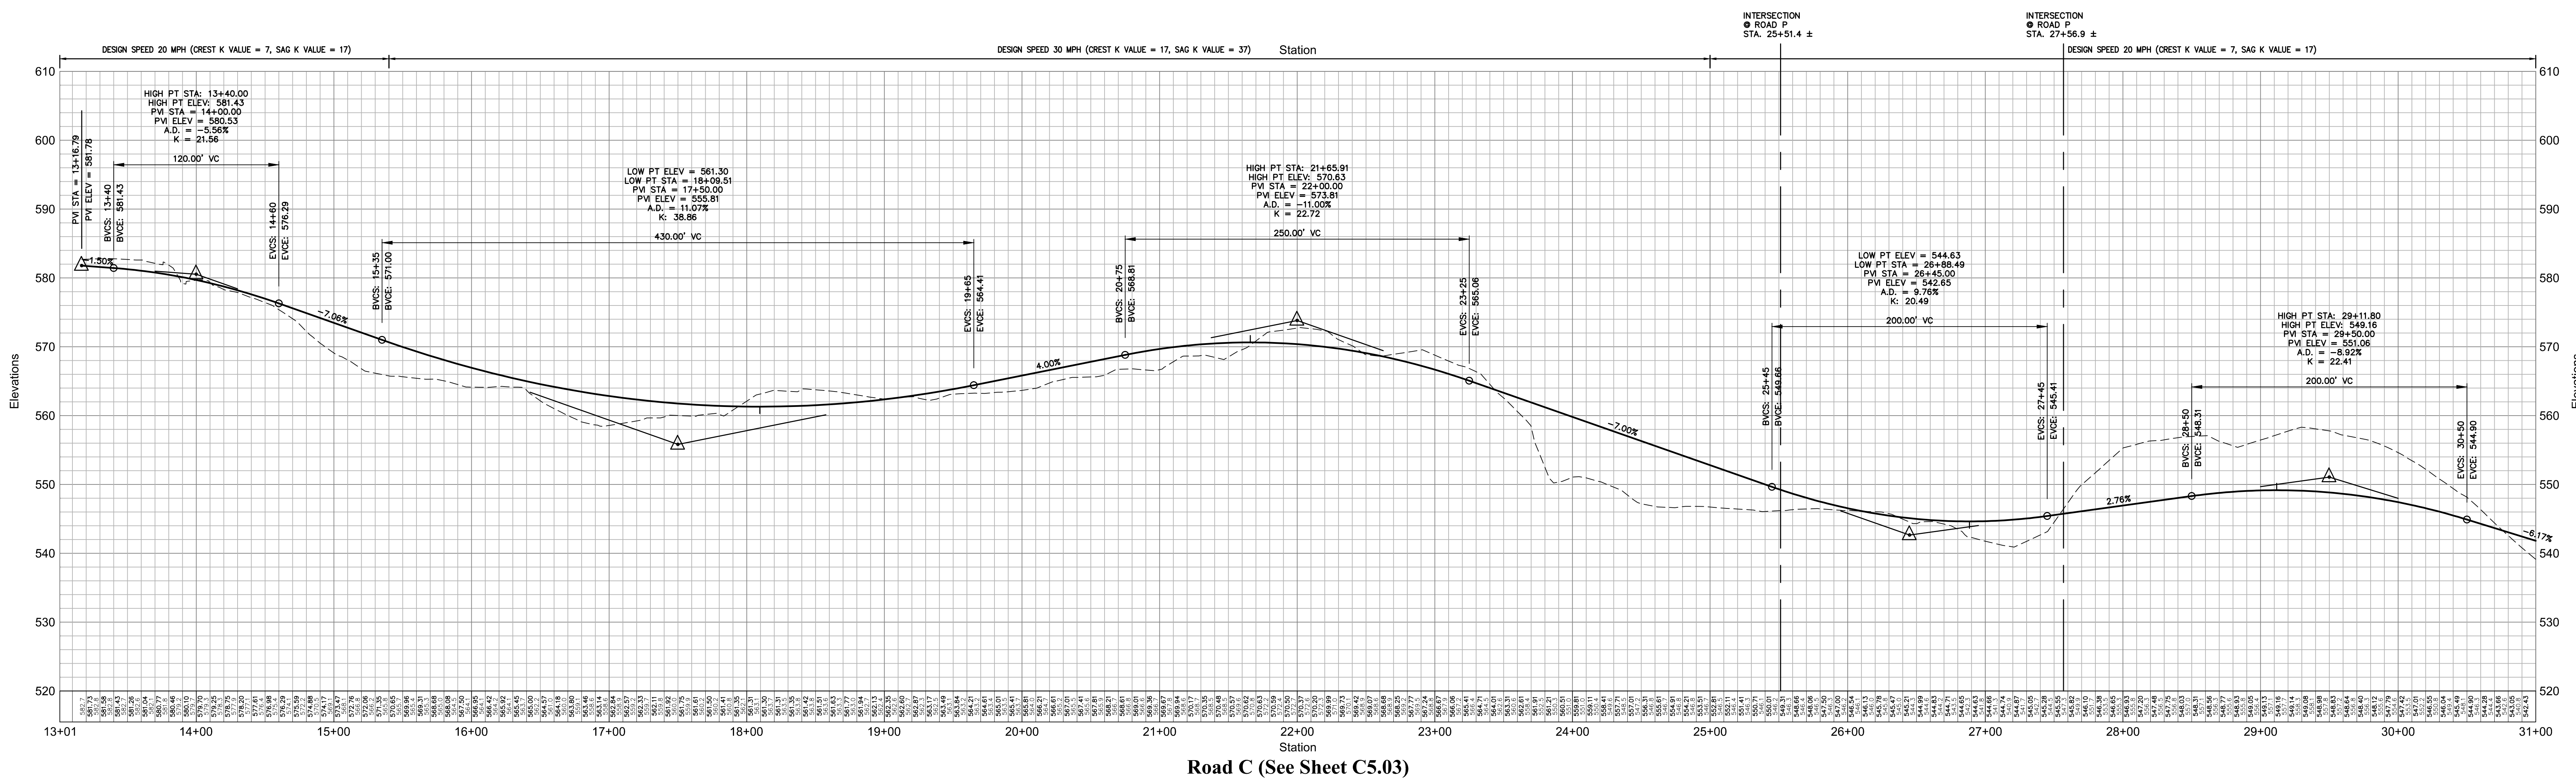

OWNER:  
Silo Ridge Ventures, LLC  
5021 Route 44  
Amenia, New York 12501  
845.373.8020


ARCHITECTS, PLANNERS, LANDSCAPE ARCHITECTS:  
**HART | HOWERTON**  
10 East 40th Street New York, NY 10016  
Tel: 212 683 5631 Fax: 212 481 3768  
Email: NY@hhowerton.com

GOLF COURSE DESIGNERS:  
**FAZIO DESIGN**  
401 N. Main St., Ste. 400  
Hendersonville, North Carolina 28792  
828.693.0052 • FAX 828.693.0071

ENVIRONMENTAL PLANNING & CIVIL ENGINEERING:  
**VHB**  
**Engineering, Surveying & Landscape Architecture, PC**  
Planning  
Transportation  
Land Development  
Environmental Services  
50 Main Street, Suite 360  
White Plains, New York 10606  
914.467.6600 • FAX 914.761.3759

WASTEWATER AND WATER DESIGN:  
**CEDARWOOD ENGINEERING SERVICES, PLLC**  
CIVIL & ENVIRONMENTAL ENGINEERING  
8-12 Diers St., Suite 303  
Oswego, NY 14027-4233-3073  
248 Main St., PO Box 203  
North Creek, NY 518 251 5160

PROJECT SURVEYOR:  
**Kirk K. Horton, Land Surveyor**  
NYS License No. 049954  
9 Broadway  
Amenia, New York 12501  
845.373.7809

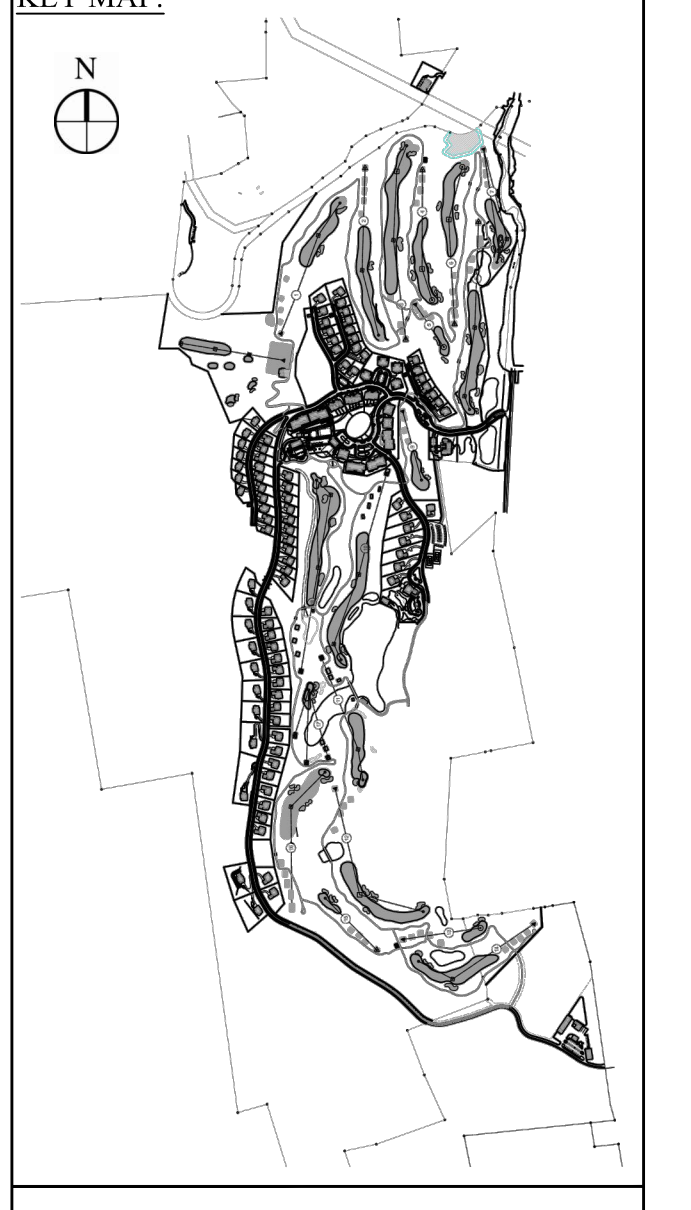

**Legend**

--- EXISTING GRADE

— PROPOSED GRADE

50 0 50 100  
SCALE IN FEET


1 PER TOWN COMMENTS	6/19/14	ACD
Revised	Revised	Revised
Designed by <b>JC</b>	Drawn by <b>CMG</b>	Checked by <b>MBW</b>
CAD checked by <b>MB</b>	Approved by <b>ACD</b>	
Date: As Shown	Date: March 3, 2014	

**Silo Ridge Resort Community**  
4651 Route 22  
Amenia, New York


Issued for:  
**Site Plan - Phase 1**

Not Issued for Construction  
Drawing Title:  
**Road Profiles 2**

Drawing Number:  
**C5.22**  
Sheet 39 of  
Project Number:  
29011.00

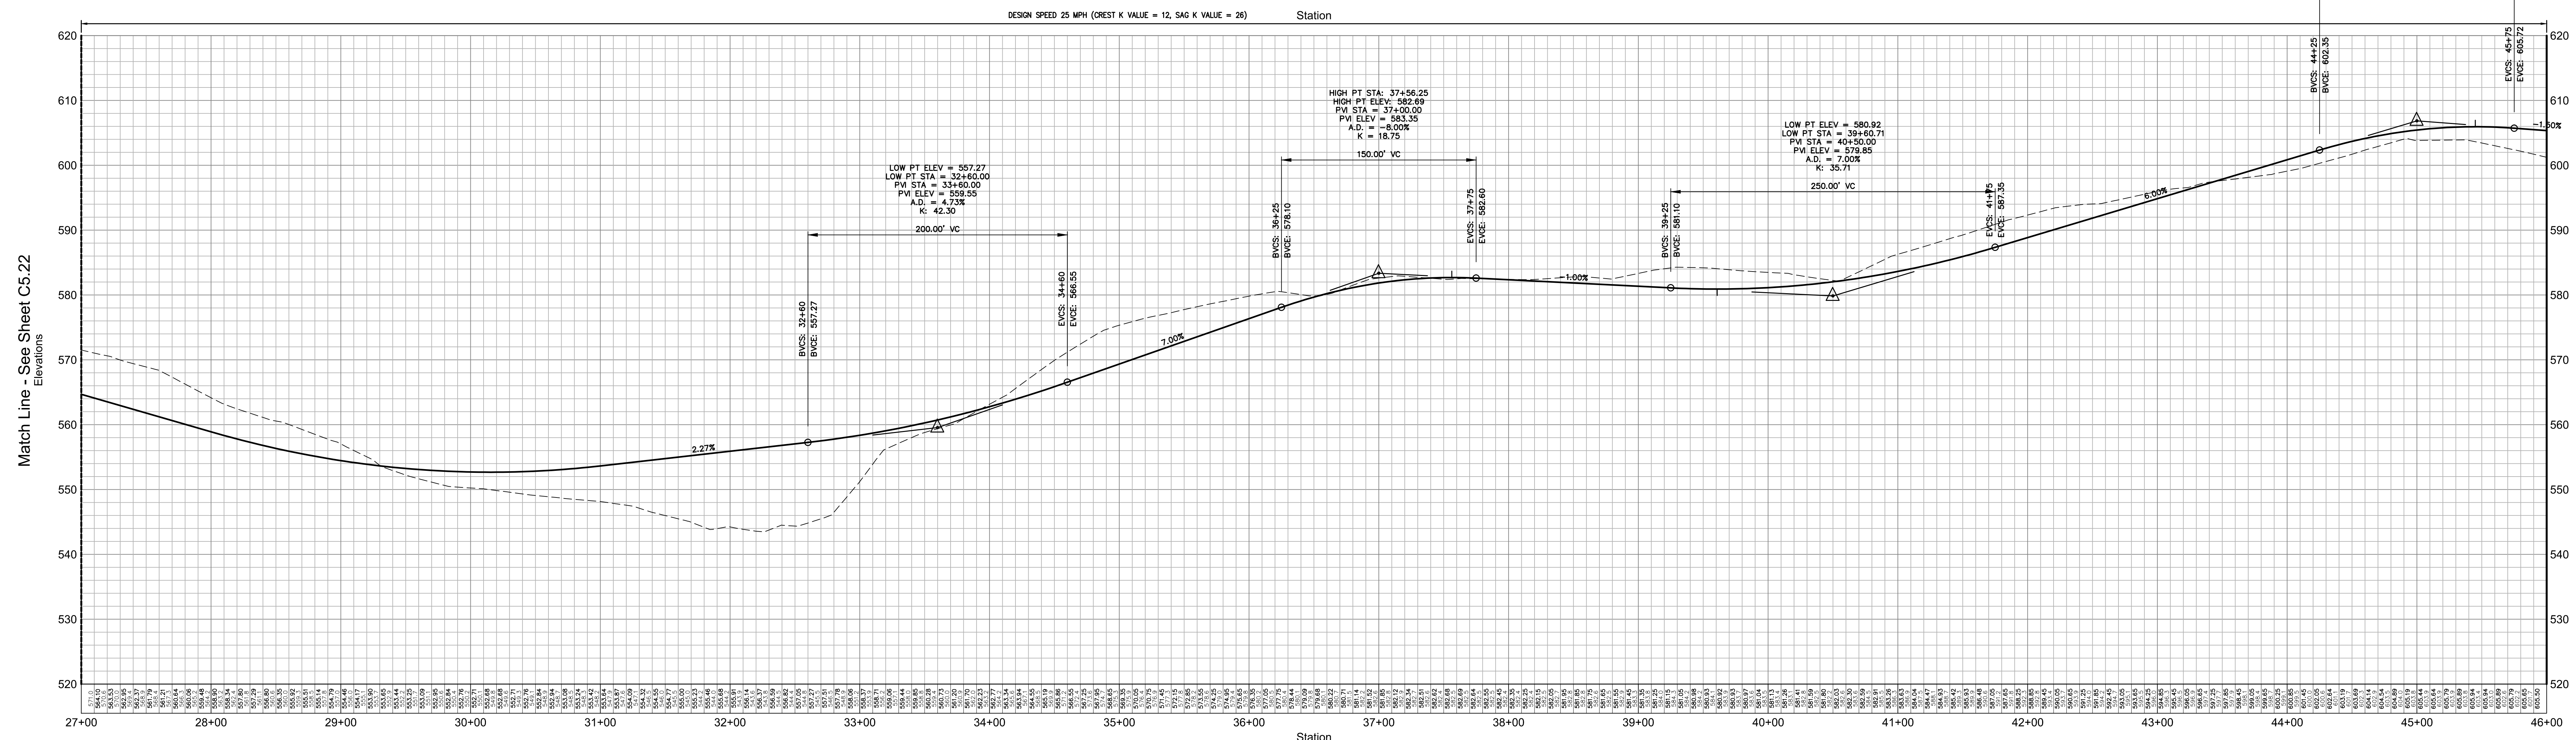

Road E (See Sheet C5.04)

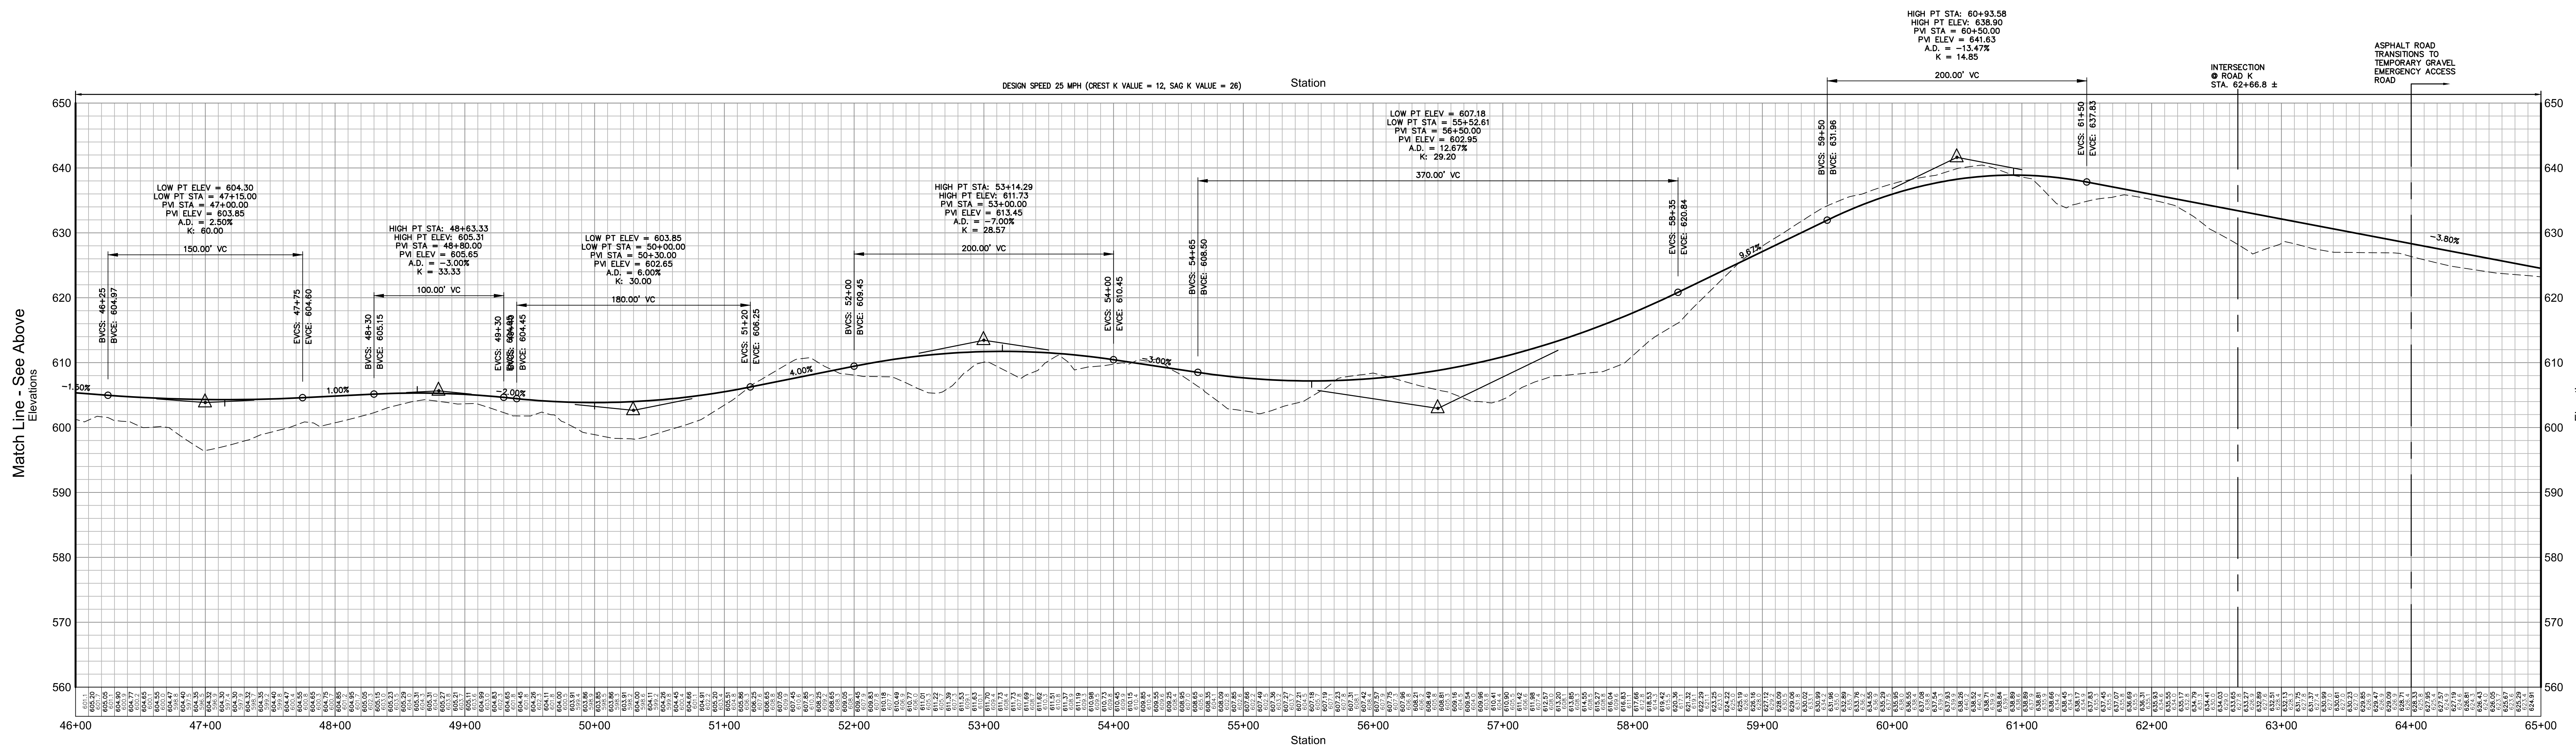

Road E (See Sheet C5.06)

OWNER:  
**Silo Ridge Ventures, LLC**  
5021 Route 44  
Amenia, New York 12501  
845.373.8020

ARCHITECTS, PLANNERS, LANDSCAPE ARCHITECTS:  
**HART | HOWERTON**

10 East 40th Street New York, NY 10016  
Tel: 212.683.5631 Fax: 212.481.3768  
Email: NY@hart-howerton.com

GOLF COURSE DESIGNERS:  
**FAZIO DESIGN**

401 N. Main St., Ste. 400  
Hendersonville, North Carolina 28792  
828.693.0052 • FAX 828.693.0071


ENVIRONMENTAL PLANNING & CIVIL ENGINEERING:  
**VHB**  
**Engineering, Surveying & Landscape Architecture, PC**

Planning  
Transportation  
Land Development  
Environmental Services  
50 Main Street, Suite 360  
White Plains, New York 10606  
914.467.6600 • FAX 914.761.3759

WASTEWATER AND WATER DESIGN:  
**CEDARWOOD ENGINEERING SERVICES, PLLC**

CIVIL & ENVIRONMENTAL ENGINEERING  
8-12 Duesy St., Suite 303  
Ossining, NY 10577  
248 Main St., PO Box 203  
North Creek, NY 518.251.5160

PROJECT SURVEYOR:  
**Kirk K. Horton, Land Surveyor**  
NYS License No. 049954  
9 Broadway  
Amenia, New York 12501  
845.373.7809

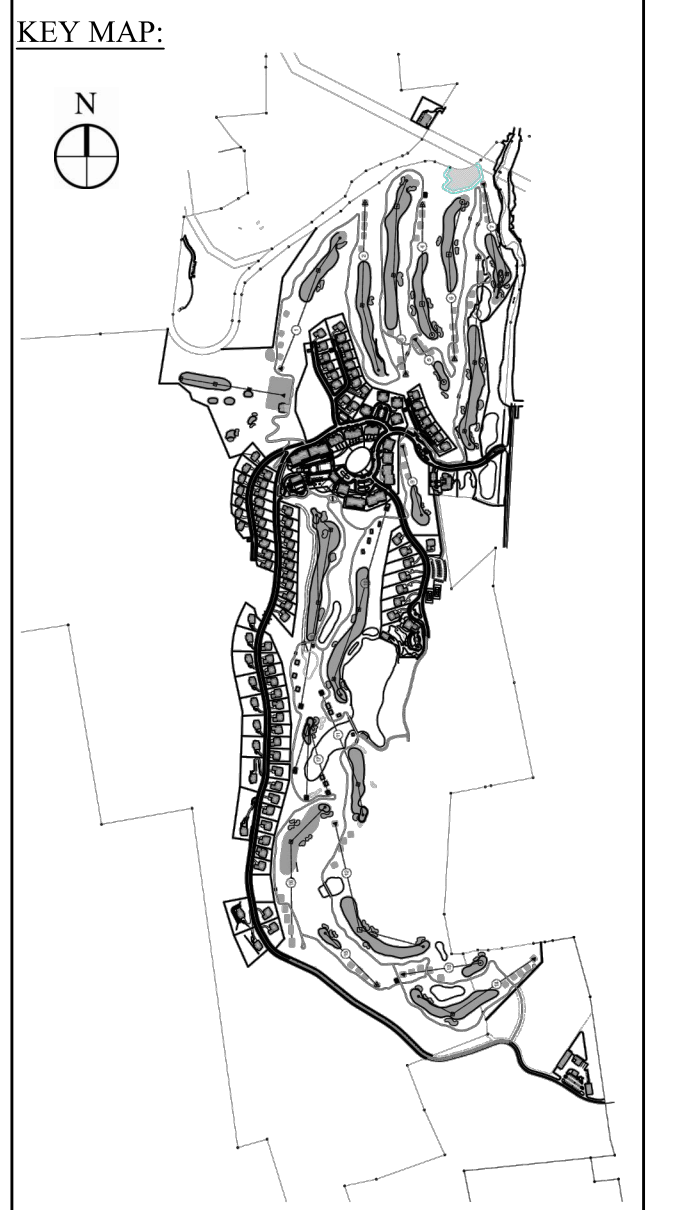

**Legend**

--- EXISTING GRADE  
— PROPOSED GRADE

50 0 50 100  
SCALE IN FEET

1 PER TOWN COMMENTS	6/19/14	ACD
Revised		CDM
Designed by <b>JC</b>	Drawn by <b>CMG</b>	Checked by <b>MMW</b>
CAD checked by <b>MB</b>	Approved by <b>ACD</b>	
Date: As Shown	Date: March 3, 2014	






**Silo Ridge Resort Community**  
4651 Route 22  
Amenia, New York

Issued for:  
**Site Plan - Phase 1**

Not Issued for Construction  
Drawing Title:  
**Road Profiles 3**

Drawing Number:  
**C5.23**  
Sheet 40 of  
Project Number:  
29011.00



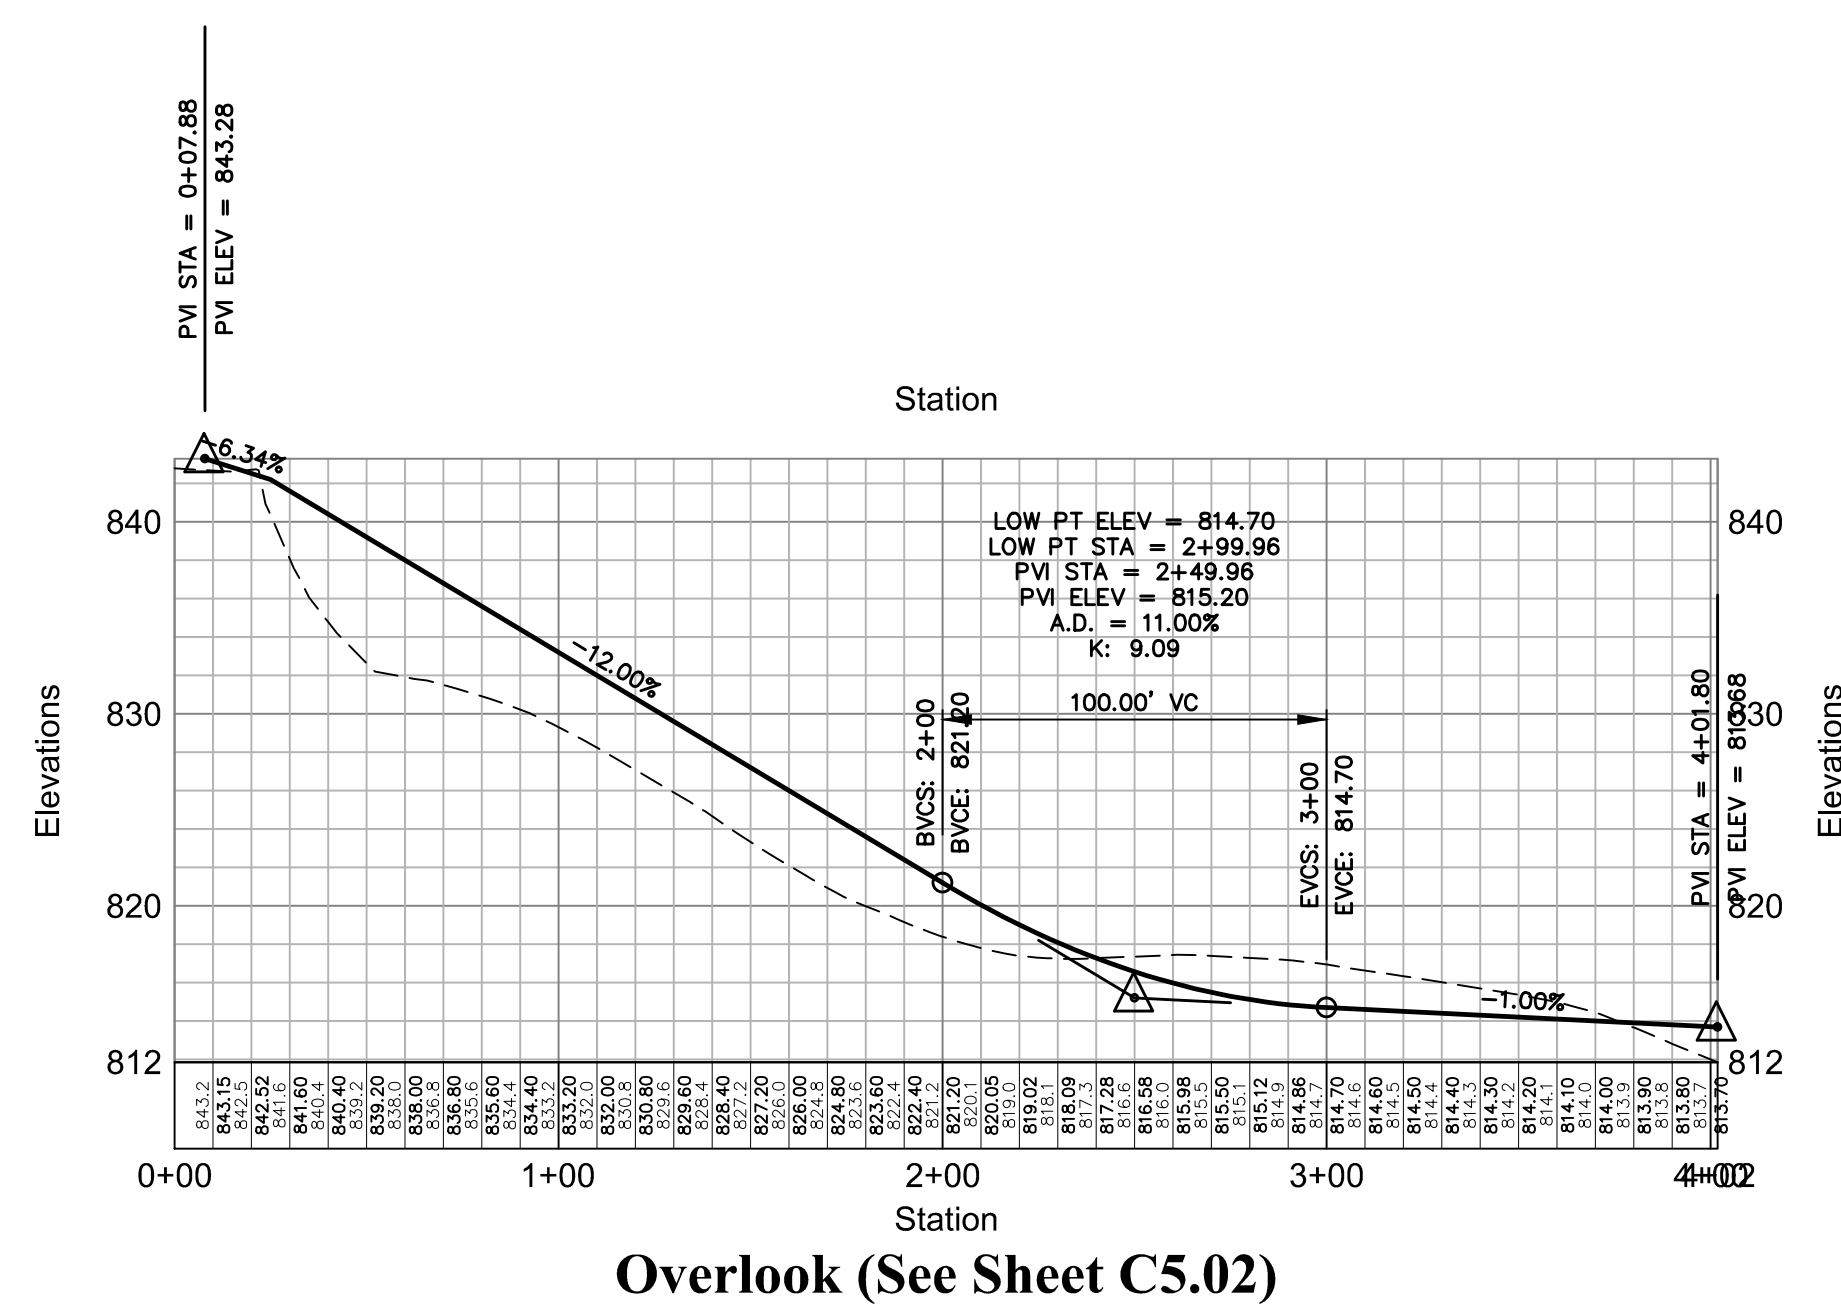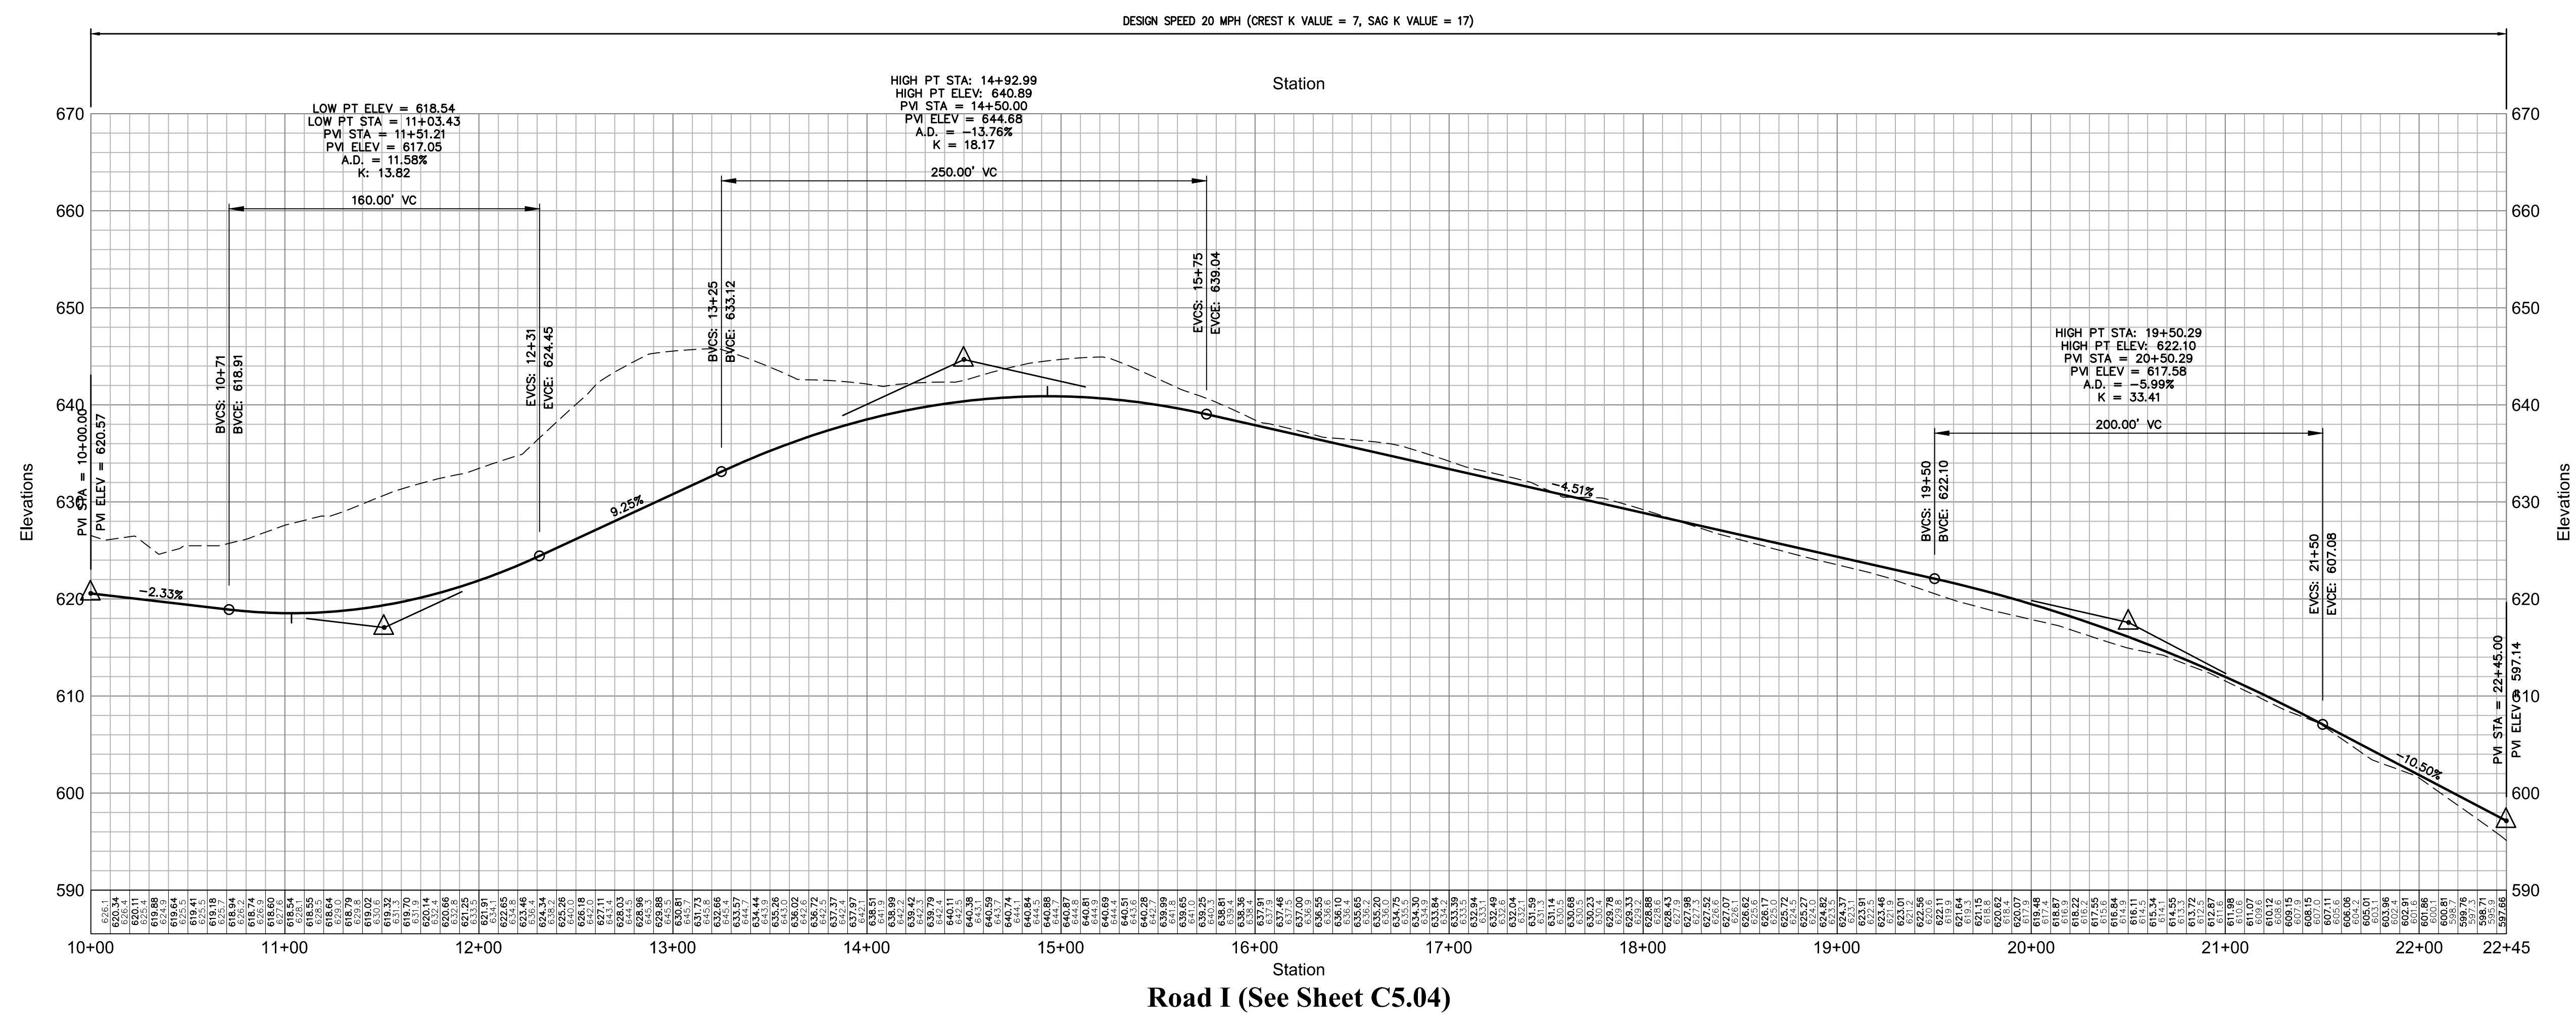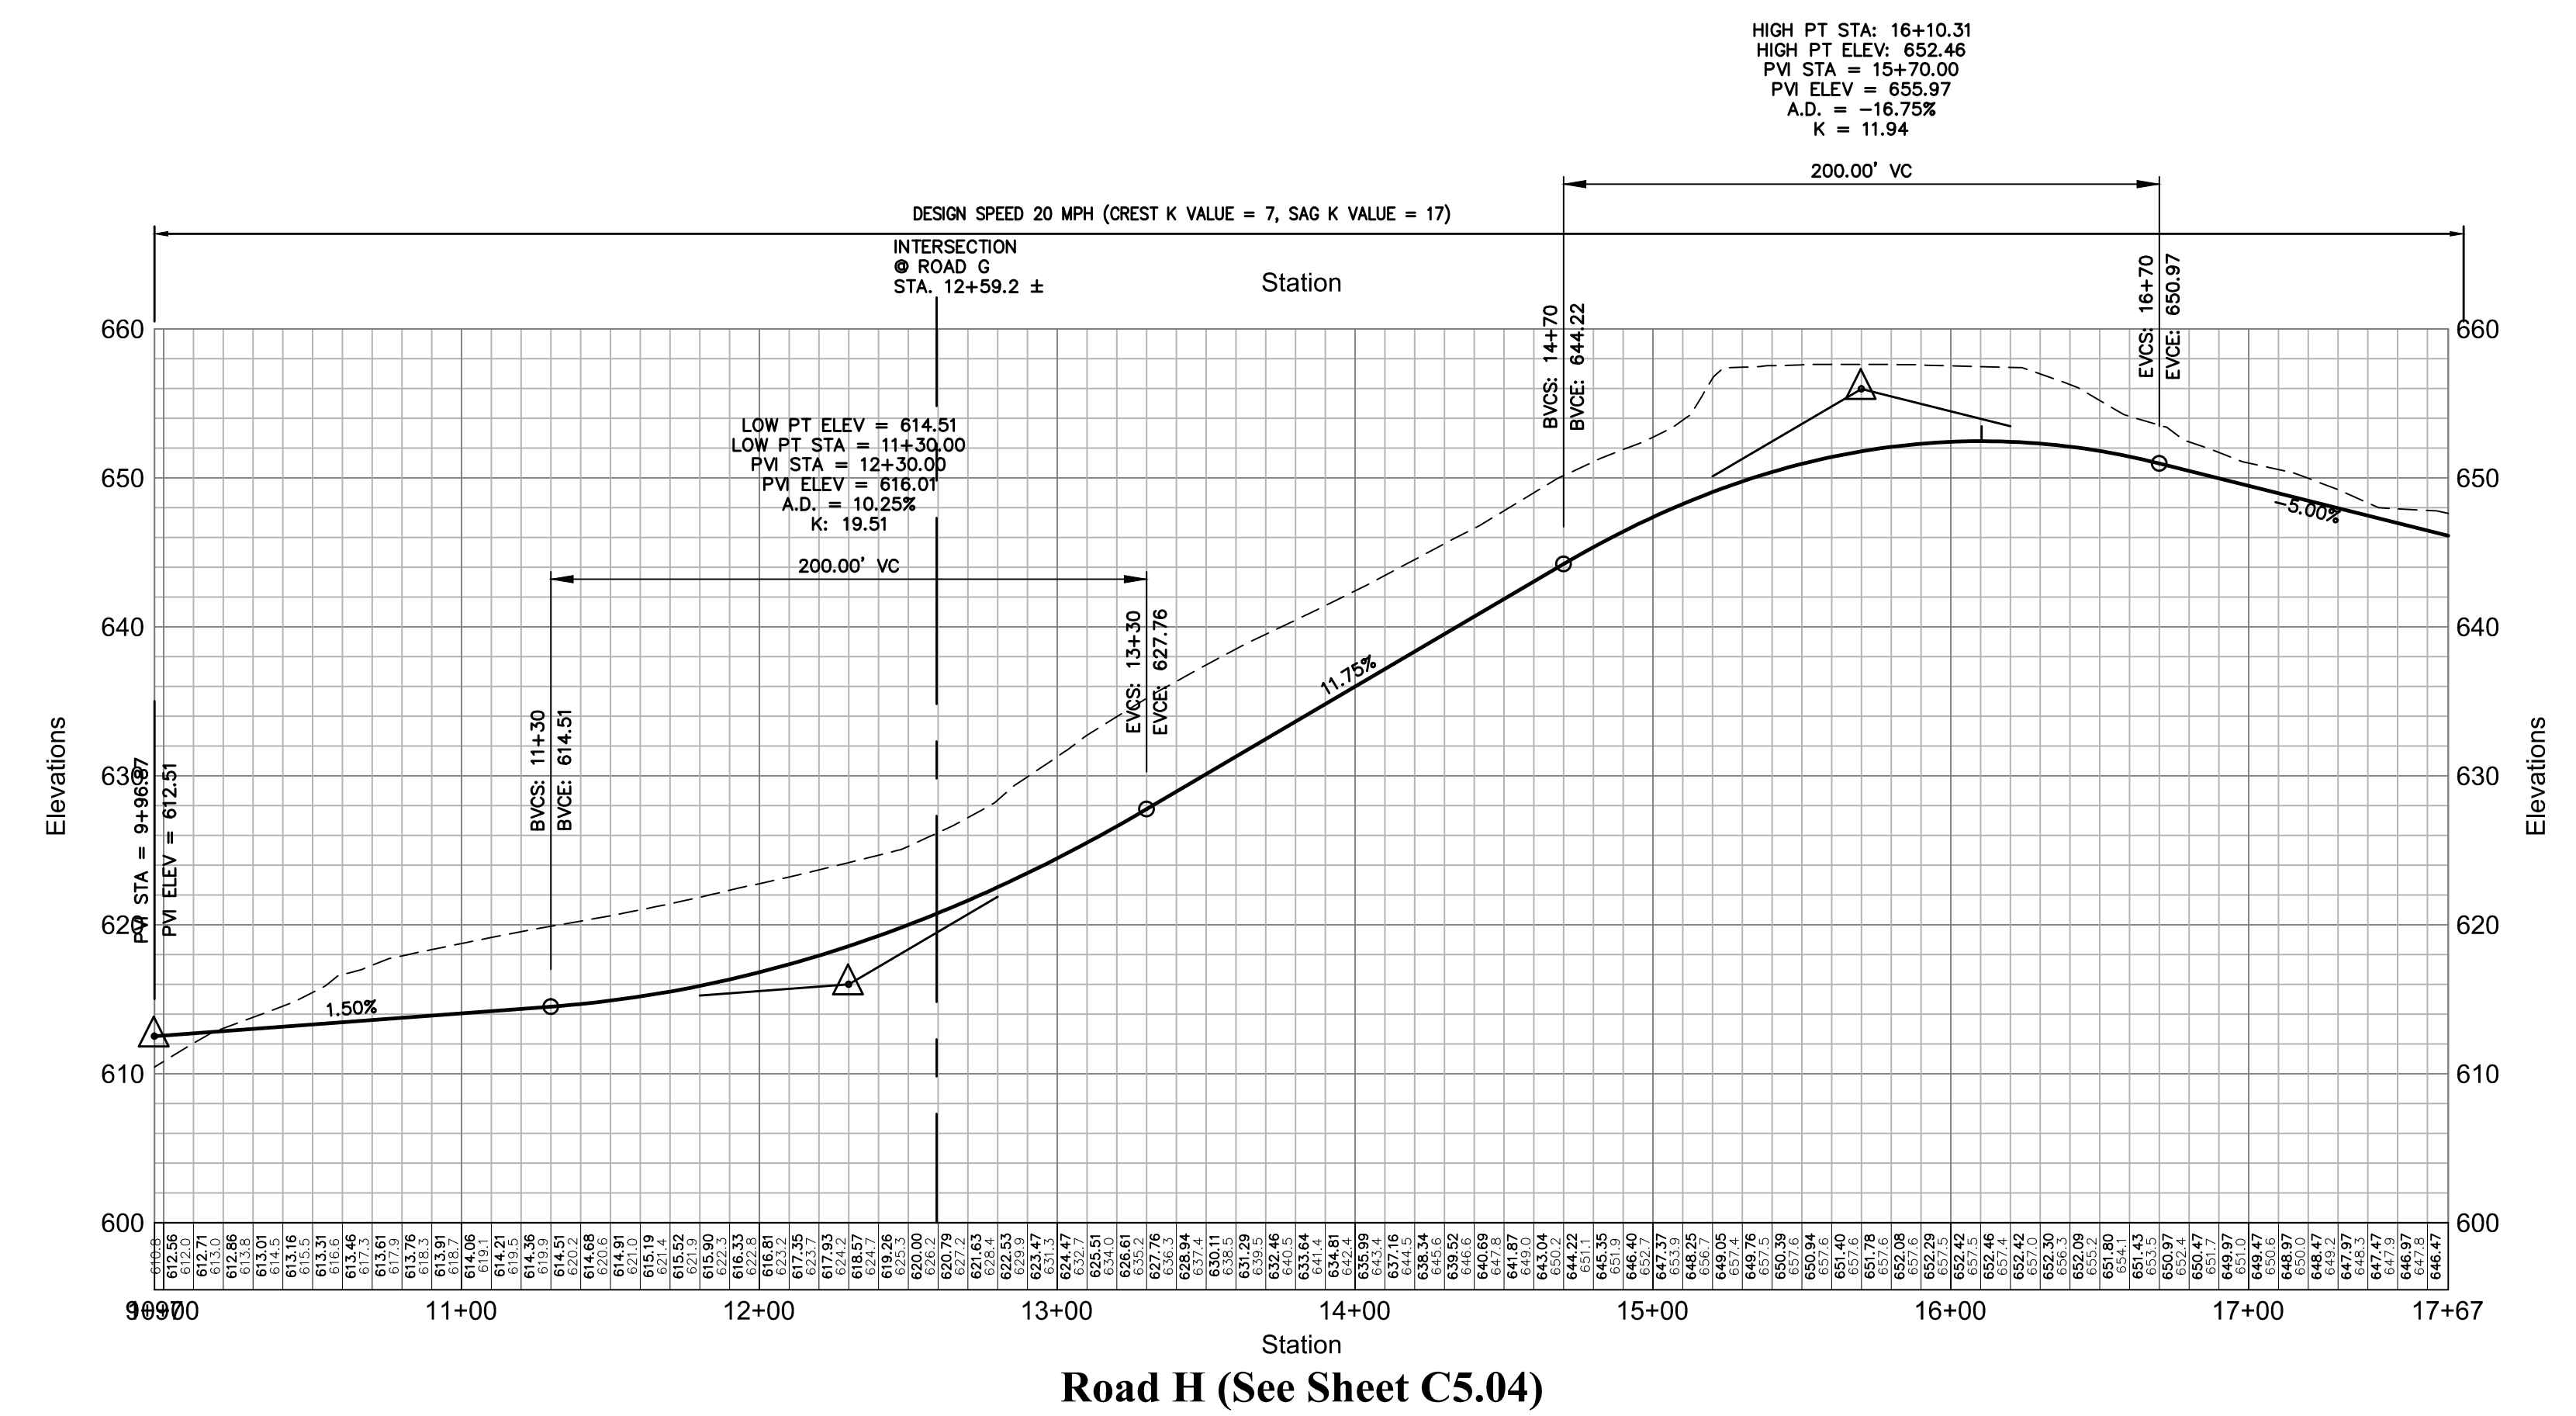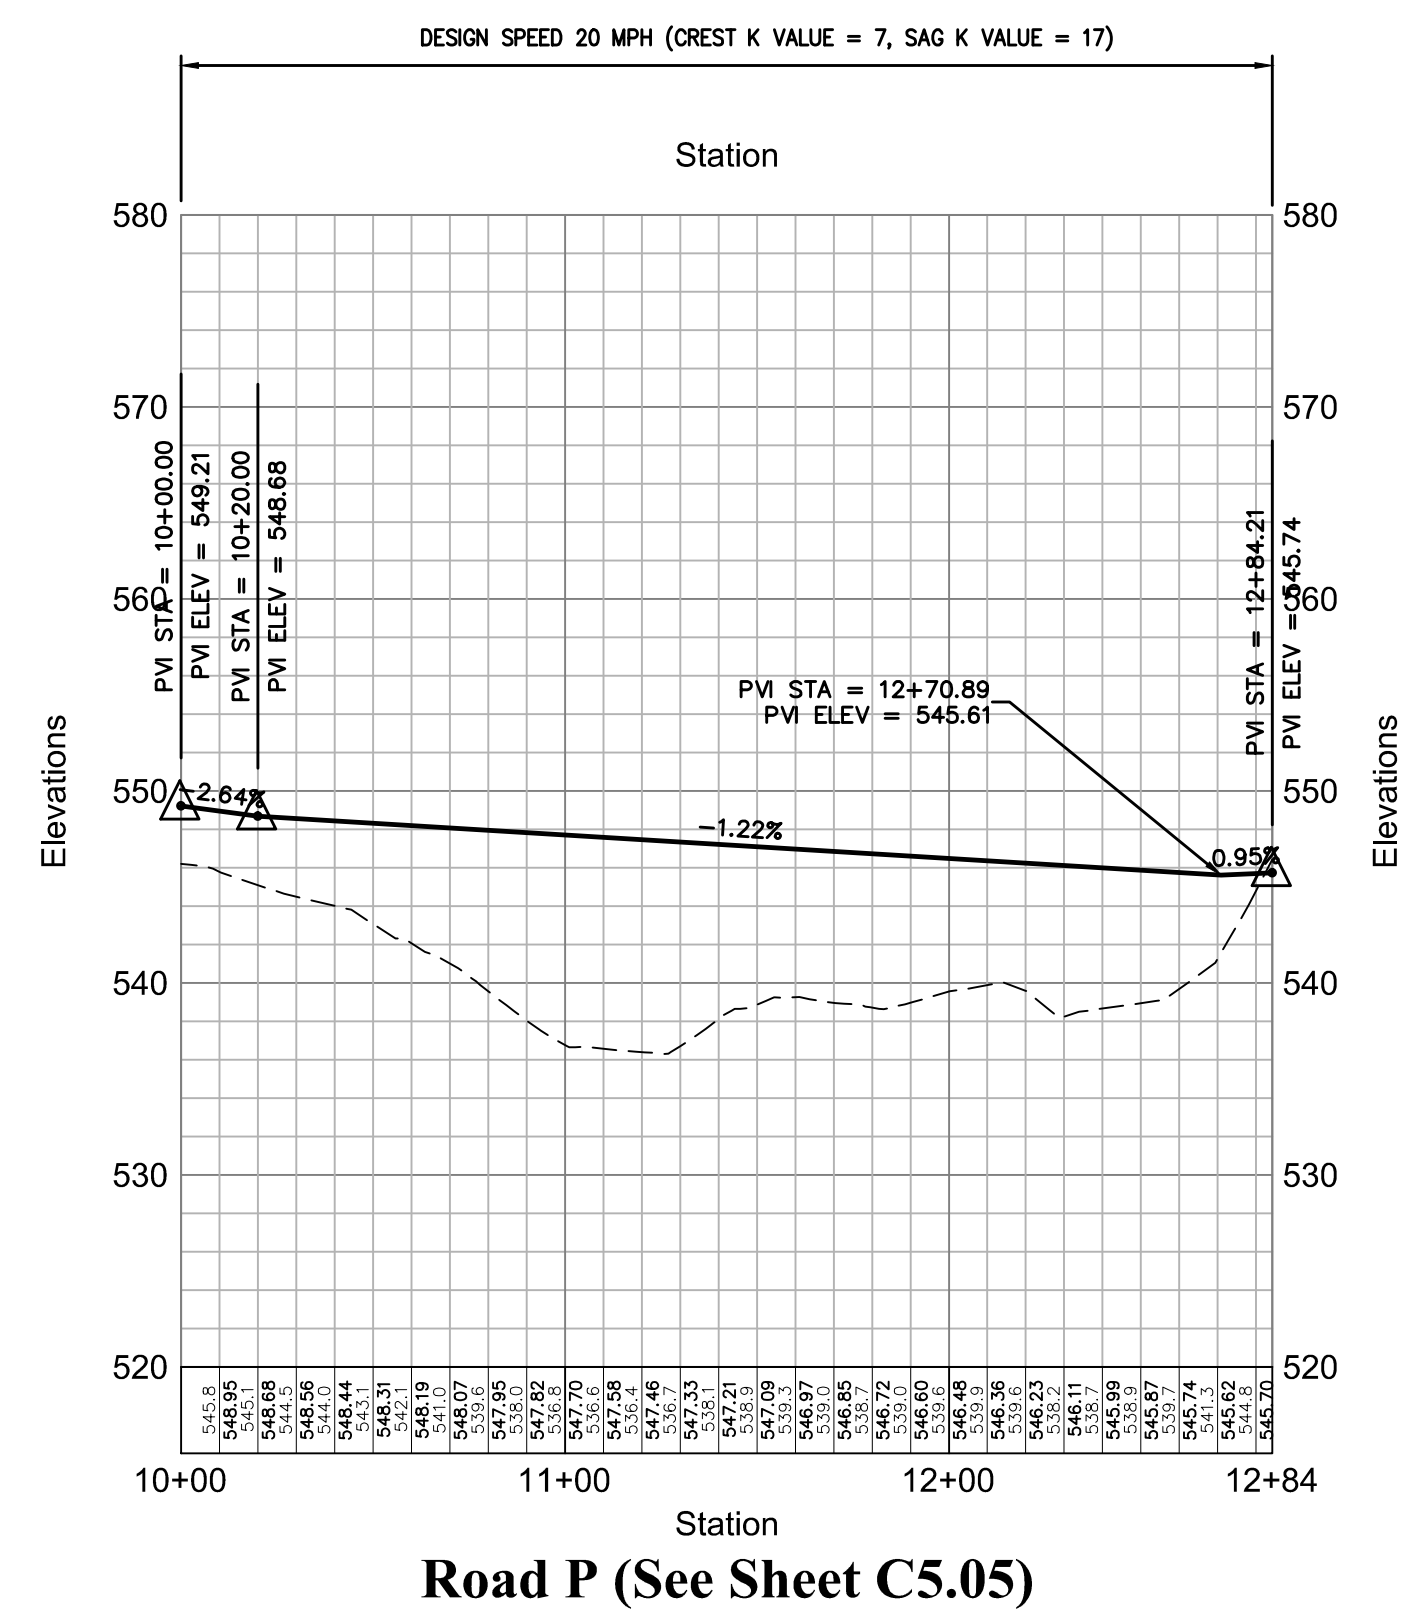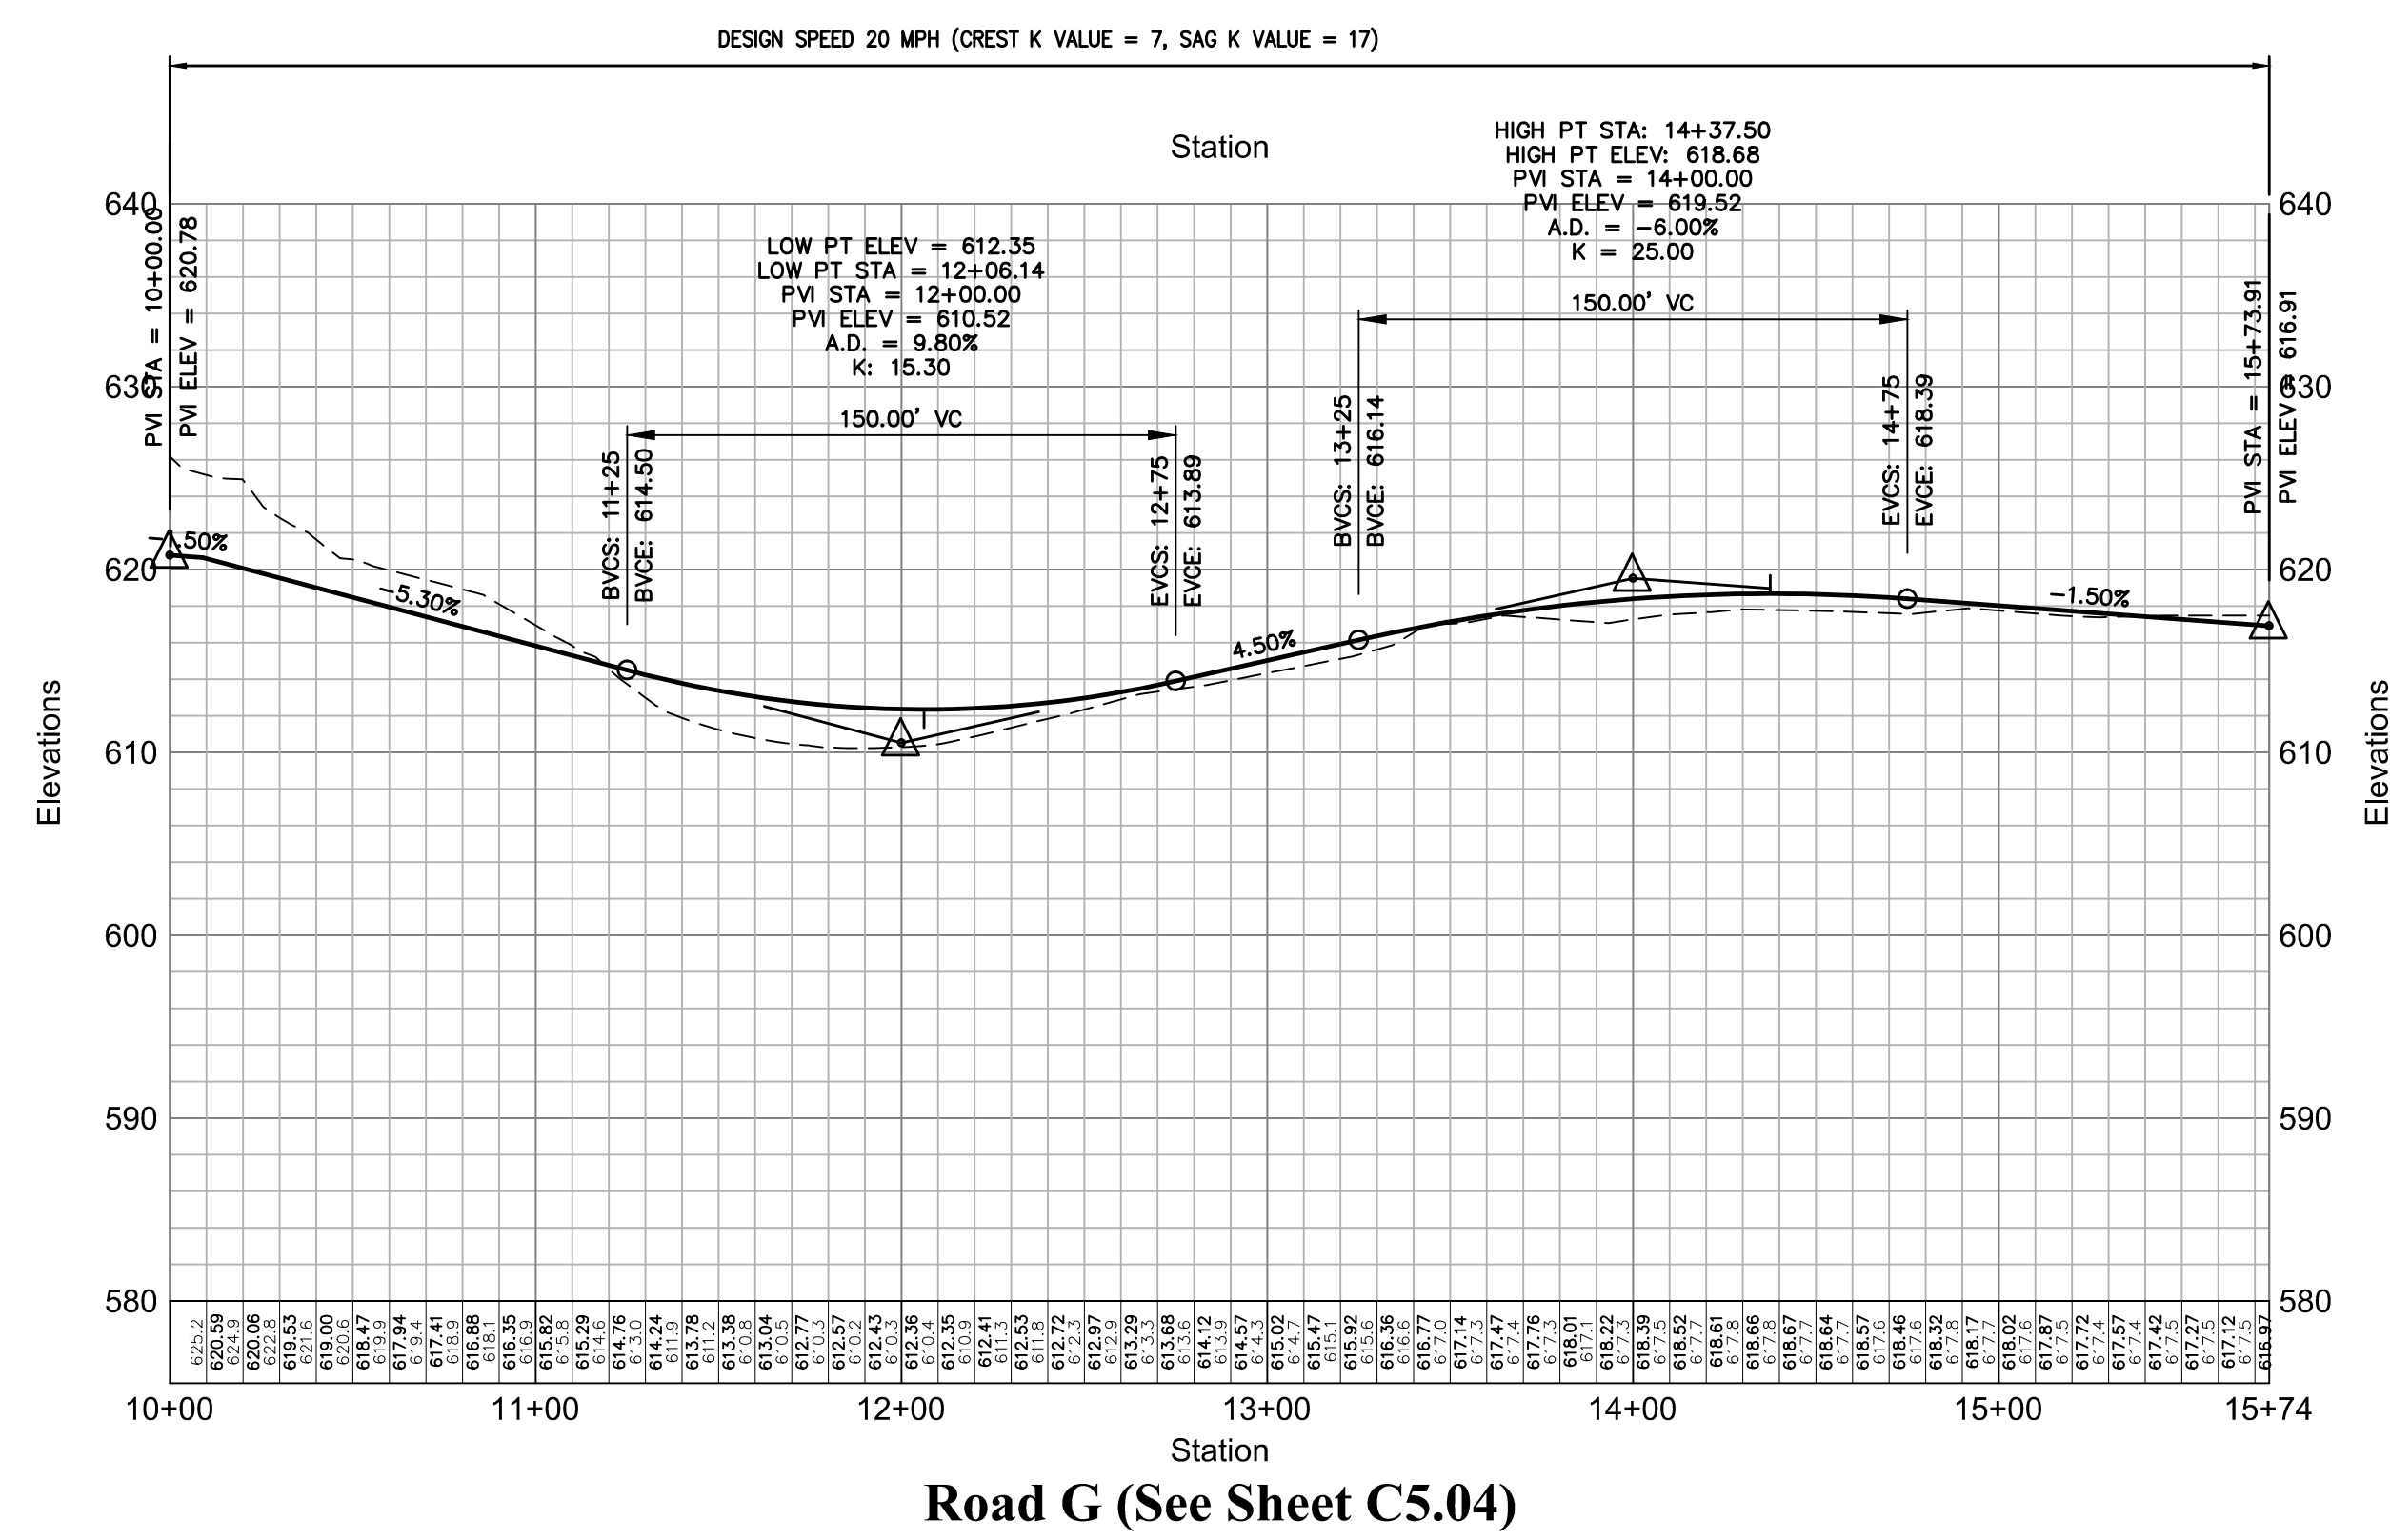

**OWNER:**  
 Silo Ridge Ventures, LLC  
 5021 Route 44  
 Amenia, New York 12501  
 845.373.8020


**ARCHITECTS, PLANNERS, LANDSCAPE ARCHITECTS:**  
 HART | HOWERTON  
 10 East 40th Street, New York, NY 10016  
 Tel: 212.683.5631 Fax: 212.481.3768  
 Email: NY@hart-howerton.com

**GOLF COURSE DESIGNERS:**  
 FAZIO DESIGN  
 401 N. Main St., Ste. 400  
 Hendersonville, North Carolina 28792  
 828.693.0052 • FAX 828.693.0071

**ENVIRONMENTAL PLANNING & CIVIL ENGINEERING:**  
 VHB  
 Engineering, Surveying & Landscape Architecture, PC  
 Planning  
 Transportation  
 Land Development  
 Environmental Services  
 50 Main Street, Suite 360  
 White Plains, New York 10606  
 914.467.6600 • FAX 914.761.3759

**WASTEWATER AND WATER DESIGN:**  
 CEDARWOOD ENGINEERING SERVICES, PLLC  
 CIVIL & ENVIRONMENTAL ENGINEERING  
 8-12 Diers St., Suite 303  
 Oneonta, NY 487.412.8073  
 248 Main St., PO Box 203  
 North Creek, NY 518.251.5160

**PROJECT SURVEYOR:**  
 Kirk K. Horton, Land Surveyor  
 NYS License No. 049954  
 9 Broadway  
 Amenia, New York 12501  
 845.373.7809

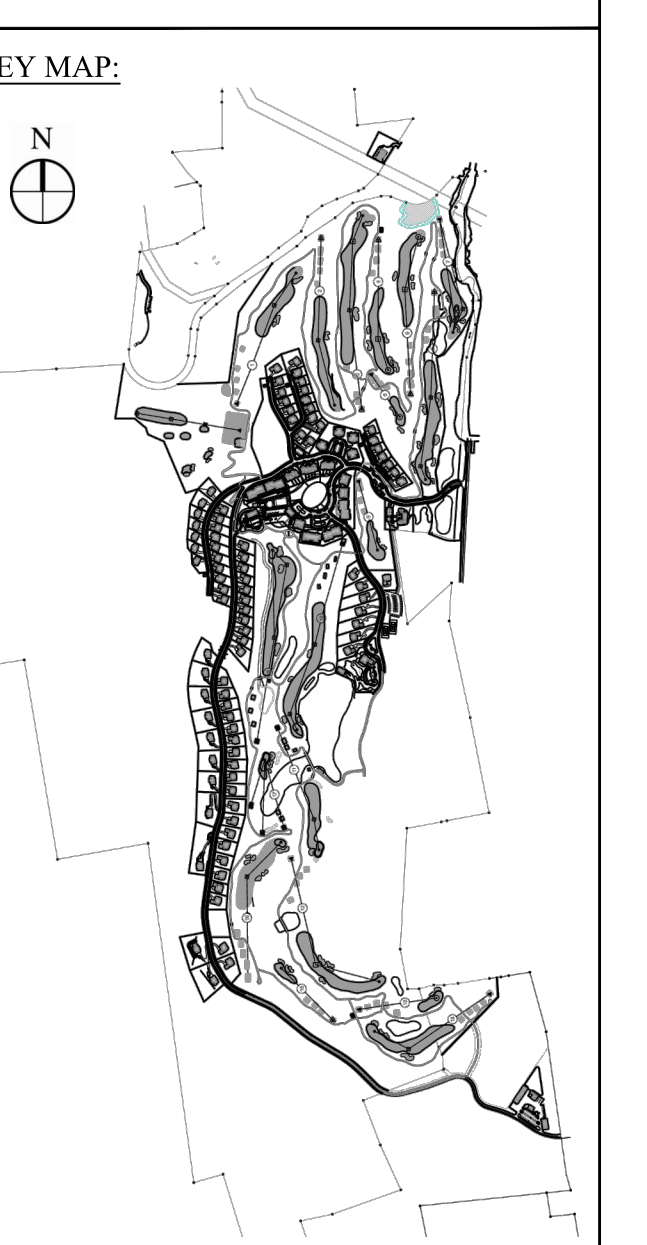

**Legend**

--- EXISTING GRADE  
 — PROPOSED GRADE

50 0 50 100  
 SCALE IN FEET

1	PER TOWN COMMENTS	6/19/14	AD
Re:	Revision	Date	Prepared
Designed by	JC	Drawn by	CMG
CAD checked by	MB	Approved by	ACD
Date	As Shown	Date	March 3, 2014

**Silo Ridge Resort Community**  
 4651 Route 22  
 Amenia, New York

Issued for:  
**Site Plan - Phase 1**

Not Issued for Construction  
 Drawing Title

**Road Profiles 5**

Drawing Number  
**C5.25**  
 Sheet 42 of  
 Project Number  
 29011.00