




SITE PLAN - VILLAGE GREEN

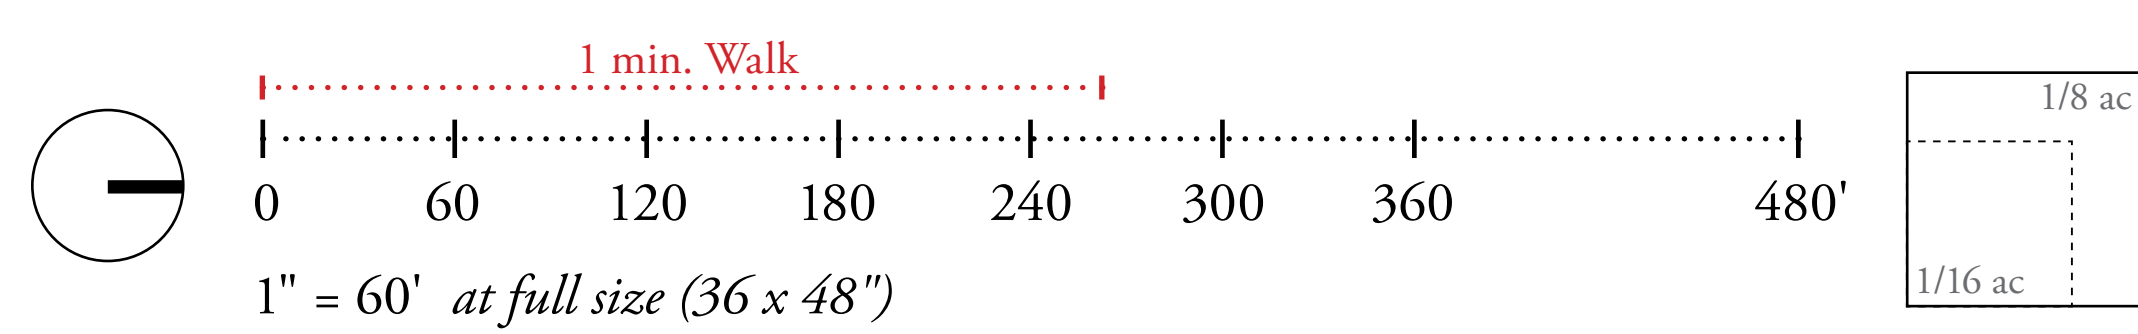

OWNER:
Silo Ridge Ventures, LLC
 5021 Route 44
 Amenia, New York 12501
 845.373.8020

ARCHITECTS, PLANNERS, LANDSCAPE ARCHITECTS:

HART | HOWERTON

10 East 40th Street New York, NY 10016
 Tel: 212 683 5631 Fax: 212 481 3768
 Email: NY@hart-howerton.com

GOLF COURSE DESIGNERS:

FAZIO
 DESIGN

401 N. Main St., Ste. 400
 Hendersonville, North Carolina 28792
 828.693.0852 • FAX 828.693.8071

ENVIRONMENTAL PLANNING & CIVIL ENGINEERING:

VHB

Engineering, Surveying & Landscape Architecture, PC

Planning
 Transportation
 Land Development
 Environmental Services
 50 Main Street, Suite 360
 White Plains, New York 10606
 914.467.6600 • FAX 914.761.3759

WASTEWATER AND WATER DESIGN:


CEDARWOOD ENGINEERING SERVICES, PLLC

CIVIL & ENVIRONMENTAL ENGINEERING
 8-12 Dietz St., Suite 303
 Oneonta, NY 13723-2073
 248 Main St., PO Box 203
 North Creek, NY 518.251.5160

PROJECT SURVEYOR:

Kirk K. Horton, Land Surveyor
 NYS License No. 049954
 9 Broadway
 Amenia, New York 12501
 845.373.7809

KEY MAP:

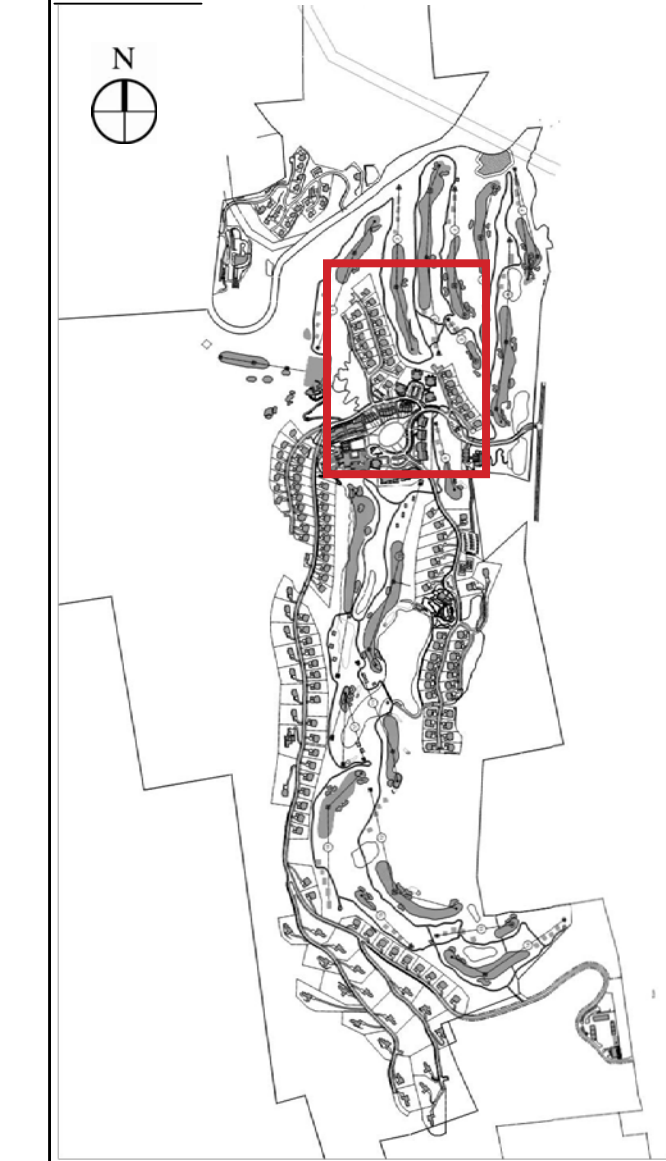

No.	Revision	Date	Appr.

Designed by	Drawn by	Checked by	Scale

Scale: Date: March 3, 2014

Project Title:
Silo Ridge Resort Community Master Development Plan
 4651 Route 22
 Amenia, New York

Issue for:
 Amended Special Use Permit/
 Master Development Plan
 Approval
 Not Issued for Construction

Drawing Title:

SITE PLAN - VILLAGE GREEN

Drawing Number:
SP-6

Sheet of
 Project Number