NOW OR FORMALLY LANDS OF DONALD P ROSENDALE 7066-00-428206 NOW OR FORMALLY LANDS OF TURKEY HOLLOW, NOW OR FORMALLY LANDS OF AMELIA SEGALLA 7066-00-497066 SILO RIDGE VENTURES LLC 7066-00-670717 (402.23 ± ACRES) - PUBLIC OVERLOOK NOW OR FORMALLY LANDS OF A. & P. B. WU 7067-00-625160 SILO RIDGE VENTURES LLC 7067-00-628131 ESTATE HOMES NOW OR FORMALLY I JLN AMENIA, I 7067-00-650 SILO RIDGE VENTURES LLC 7067-00-709177 (55.6 ± ACRES) VILLAGE GREEN NEIGHBORHOOD NYSEG EASEMENT SILO RIDGE VENTURES LLC 7067-00-742300 INFILTRATION BASIN $(13.07 \pm ACRES)$ CONSTRUCTED DURING FAMILY ACTIVITY NEIGHBORHOOD ----EXISTING LANDFILL AMENIA FISH & GAME
LIBER 639
PAGE 253 SILO RIDGE VENTURES LLC 7066-00-860725 (27.66 ± ACRES) NYSDEC WETLAND EXISTING PROPERTY – LAKE AMENIA ROAD HARLEM VALLEY LANDFILL CORP 7066-00-870350 $(88.0 \pm ACRES)$ SILAND COMMUNITY PROPERTY LLC 7066-00-910219 (53.0 ± ACRES) SWM #17 -SWM #12 PROPOSED LOT LINE - ARCHAEOLOGICAL SENSITIVE - MAIN ENTRANCE - 100 YEAR FLOODPLAIN - SALES CENTER OVERFLOW PARKING GOLF MAINTENANCE AND WASTE WATER TREATMENT PLANT AREA - SOUTH ENTRANCE ─ NOW OR FORMERLY LANDS OF NOW OR FORMERLY LANDS OF PETER W CLAIR 7066-00-969232 WHALEN LEASING CO 7066-00-969308

SWM #	Type of SWM	Purposes	HydroCAD/Excel Designation
1	Wet Extended Pond	Water Quality/ Quantity	SWM 1
2	Wet Extended Pond	Water Quality/ Quantity	SWM 2
3	Wet Extended Pond	Water Quantity	SWM 3
4	Wet Extended Pond	Water Quantity	SWM 4
5	Wet Extended Pond	Water Quality/ Quantity	SWM 5
6	Wet Extended Pond	Water Quality/ Quantity	SWM 6
7A	Pocket Pond	Water Quality/ Quantity	SWM 7A
11	Infiltration Basin	Water Quality	SWM 11
12	Underground Sand Filter	Water Quality	SWM 12
15	Underground Sand Filter	Water Quality	SWM 15
16	Underground Sand Filter	Water Quality	SWM 16
17	Underground Detention Pipe	Water Quantity	SWM 17


\\NYWPDATA\PROJECTS\29011.00 APWAN\CAD\LD\PLANSET\PHASE 1 SITE PLANS\29011.00-P1 SWM

Note:
1. SWM #11 (infiltration basin) is constructed during early golf phase not during phase 1. During phase 1, SWM #11 will be utilized for water quality purposes for part of the development. The SWM #11 is designed such that it satisfies the WQv requirements for both golf phase and phase 1 development (East of Hudson standard).
2. Refer to this project SWPPP for detailed design calculations and supporting data.

Stormwater Management Practices — Infiltration Basin (IB) constructed during early golf phase

SWM #	Type of SWM
IB #B	Infiltration Basin
IB #B1	Infiltration Basin
IB #B2	Infiltration Basin
IB #C	Infiltration Basin
IB #D	Infiltration Basin
IB #E3	Infiltration Basin
SWM #11	Infiltration Basin

Note:
1. NONE of these infiltration basin are for water quality treatment for the full—build conditions.
2. Refer to this project SWPPP (Appendix E) for detailed design calculations and supporting data.
3. Approval was granted from NYSDEC for early golf phase construction and is currently under construction.

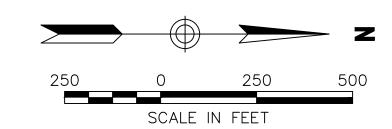

OWNER:
Silo Ridge Ventures, LLC
5021 Route 44
Amenia, New York 12501
845.373.8020

ARCHITECTS, PLANNERS, LANDSCAPE ARCHITECTS:

HART HOWERTON

10 East 40th Street New York, NY 10016 Tel: 212 683 5631 Fax: 212 481 3768

E-mail: NY@harthowerton.com

FAZIO

DESIGN

DESIGN

401 N. Main St., Ste. 400
Hendersonville, North Carolina 28792
828.693.0052 • FAX 828.693.0071

ENVIRONMENTAL PLANNING & CIVIL



Engineering, Surveying
& Landscape Architecture, PC

Transportation
Land Development
Environmental Services
50 Main Street, Suite 360
White Plains, New York 10606
914.467.6600 • FAX 914.761.3759

WASTEWATER AND WATER DESIGN:

CEDARWOOD ENGINEERING SERVICES, PLLC


CIVIL & ENVIRONMENTAL ENGINEERING
8-12 Dietz St., Suite 303
Oneonta, NY 607.432.8073

248 Main St., PO Box 203 North Creek, NY 518.251.5160

PROJECT SURVEYOR:

Kirk K. Horton, Land Surveyor

NYS License No. 049954
9 Broadway
Amenia, New York 12501
845.373.7809

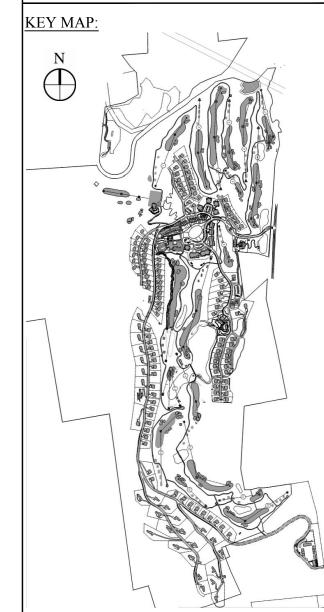

3 PER TOWN COMMENTS 1/8/15 ACD
2 PER TOWN COMMENTS 8/11/14 ACD
1 PER TOWN COMMENTS 6/19/14 ACD
No. Revision Date Approx

CAD checked by MB

Scale As Shown

Project Title

Silo Ridge

Drawn by CMG

Approved by ACD

Date March 3, 2014

Resort Community

4651 Route 22, Town of Amenia

Dutchess County, New York

Dutchess County, New York

Issued for

Site Plan - Phase 1

Not Issued for Construction

Overall Stormwater

Management Facility Plan

C11.00

Project Number 29011.00