




SITE PLAN - VILLAGE GREEN

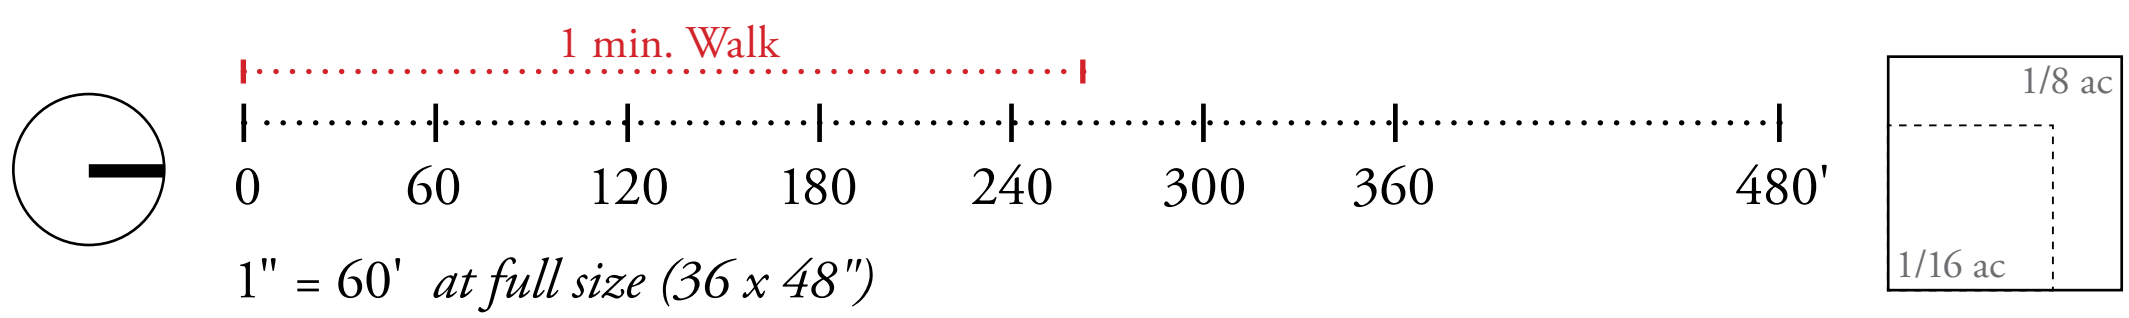

OWNER:
Silo Ridge Ventures, LLC
5021 Route 44
Amenia, New York 12501
845.373.8020

ARCHITECTS, PLANNERS, LANDSCAPE ARCHITECTS:
HART | HOWERTON
10 East 40th Street New York, NY 10016
Tel: 212.683.5631 Fax: 212.481.3768
Email: NY@harthowerton.com

GOLF COURSE DESIGNERS:
FAZIO
DESIGN
401 N. Main St., Ste. 400
Hendersonville, North Carolina 28792
828.693.0852 • FAX 828.693.0871

ENVIRONMENTAL PLANNING & CIVIL ENGINEERING:
VHB
*Engineering, Surveying
& Landscape Architecture, P.C.*
Planning
Transportation
Land Development
Environmental Services
50 Main Street, Suite 360
White Plains, New York 10606
914.467.6600 • FAX 914.761.3759

WASTEWATER AND WATER DESIGN:
CEDARWOOD
ENGINEERING
SERVICES, PLLC
CIVIL & ENVIRONMENTAL ENGINEERING
8-12 Dietz St., Suite 303
Oswego, NY 14027-3073
248 Main St., PO Box 203
North Creek, NY 518.251.5160

PROJECT SURVEYOR:
Kirk K. Horton, Land Surveyor
NYS License No. 049954
Amenia, New York 12501
845.373.7809

KEY MAP:

No.	Revision	Date	Page
1	As Shown	March 3, 2014	1

**Silo Ridge
Resort Community
Master Development Plan
4561 Route 22
Amenia, New York**

Issued for:
Amended Special Use Permit/
Master Development Plan
Approval
Not Issued for Construction

Drawing Title:
**SITE PLAN -
VILLAGE GREEN**

Drawing Number:
SP-6

Sheet of:
Project Number: