

SALES CENTER - ELEVATION FROM ENTRY



FITNESS CENTER - ELEVATION FROM POOL / GOLF COURSE




PARKING BARN - ENTRY ELEVATION



PUMP STATION - ELEVATION FROM GOLF COURSE




ELEVATION KEY PLAN (NOT TO SCALE)

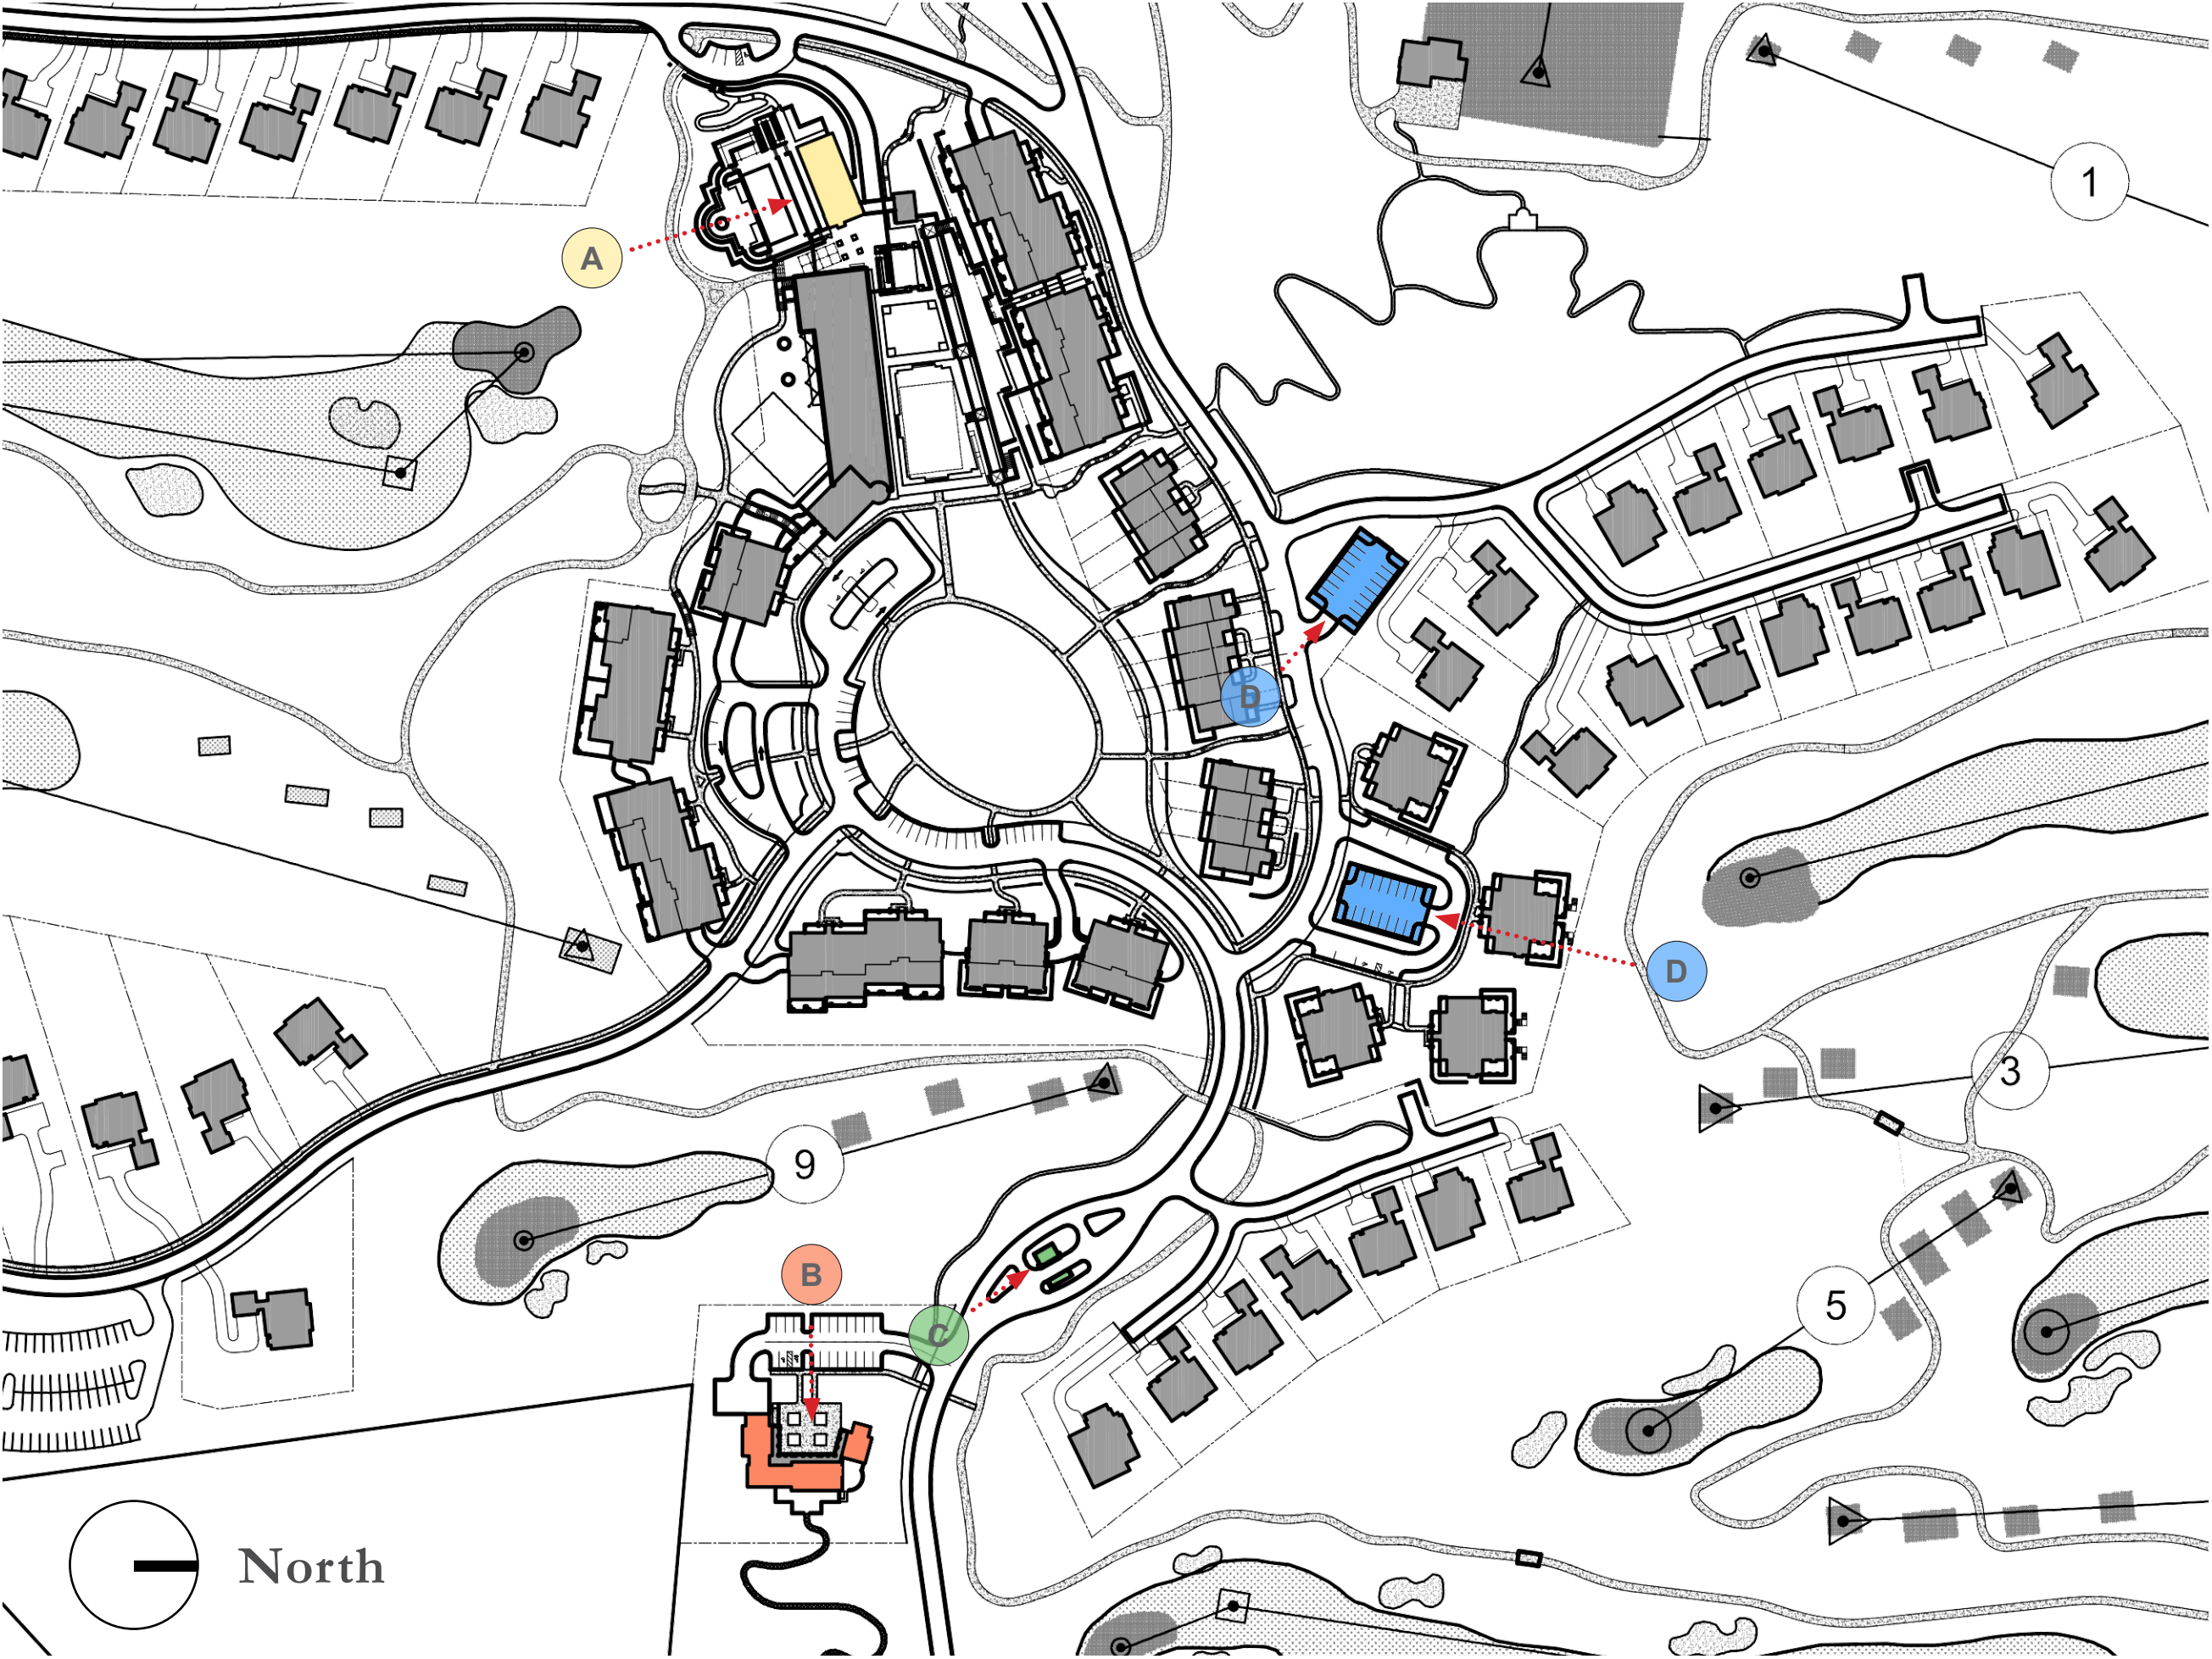

GATEHOUSE - ELEVATION FROM ENTRY



ELEVATION KEY PLAN (NOT TO SCALE)

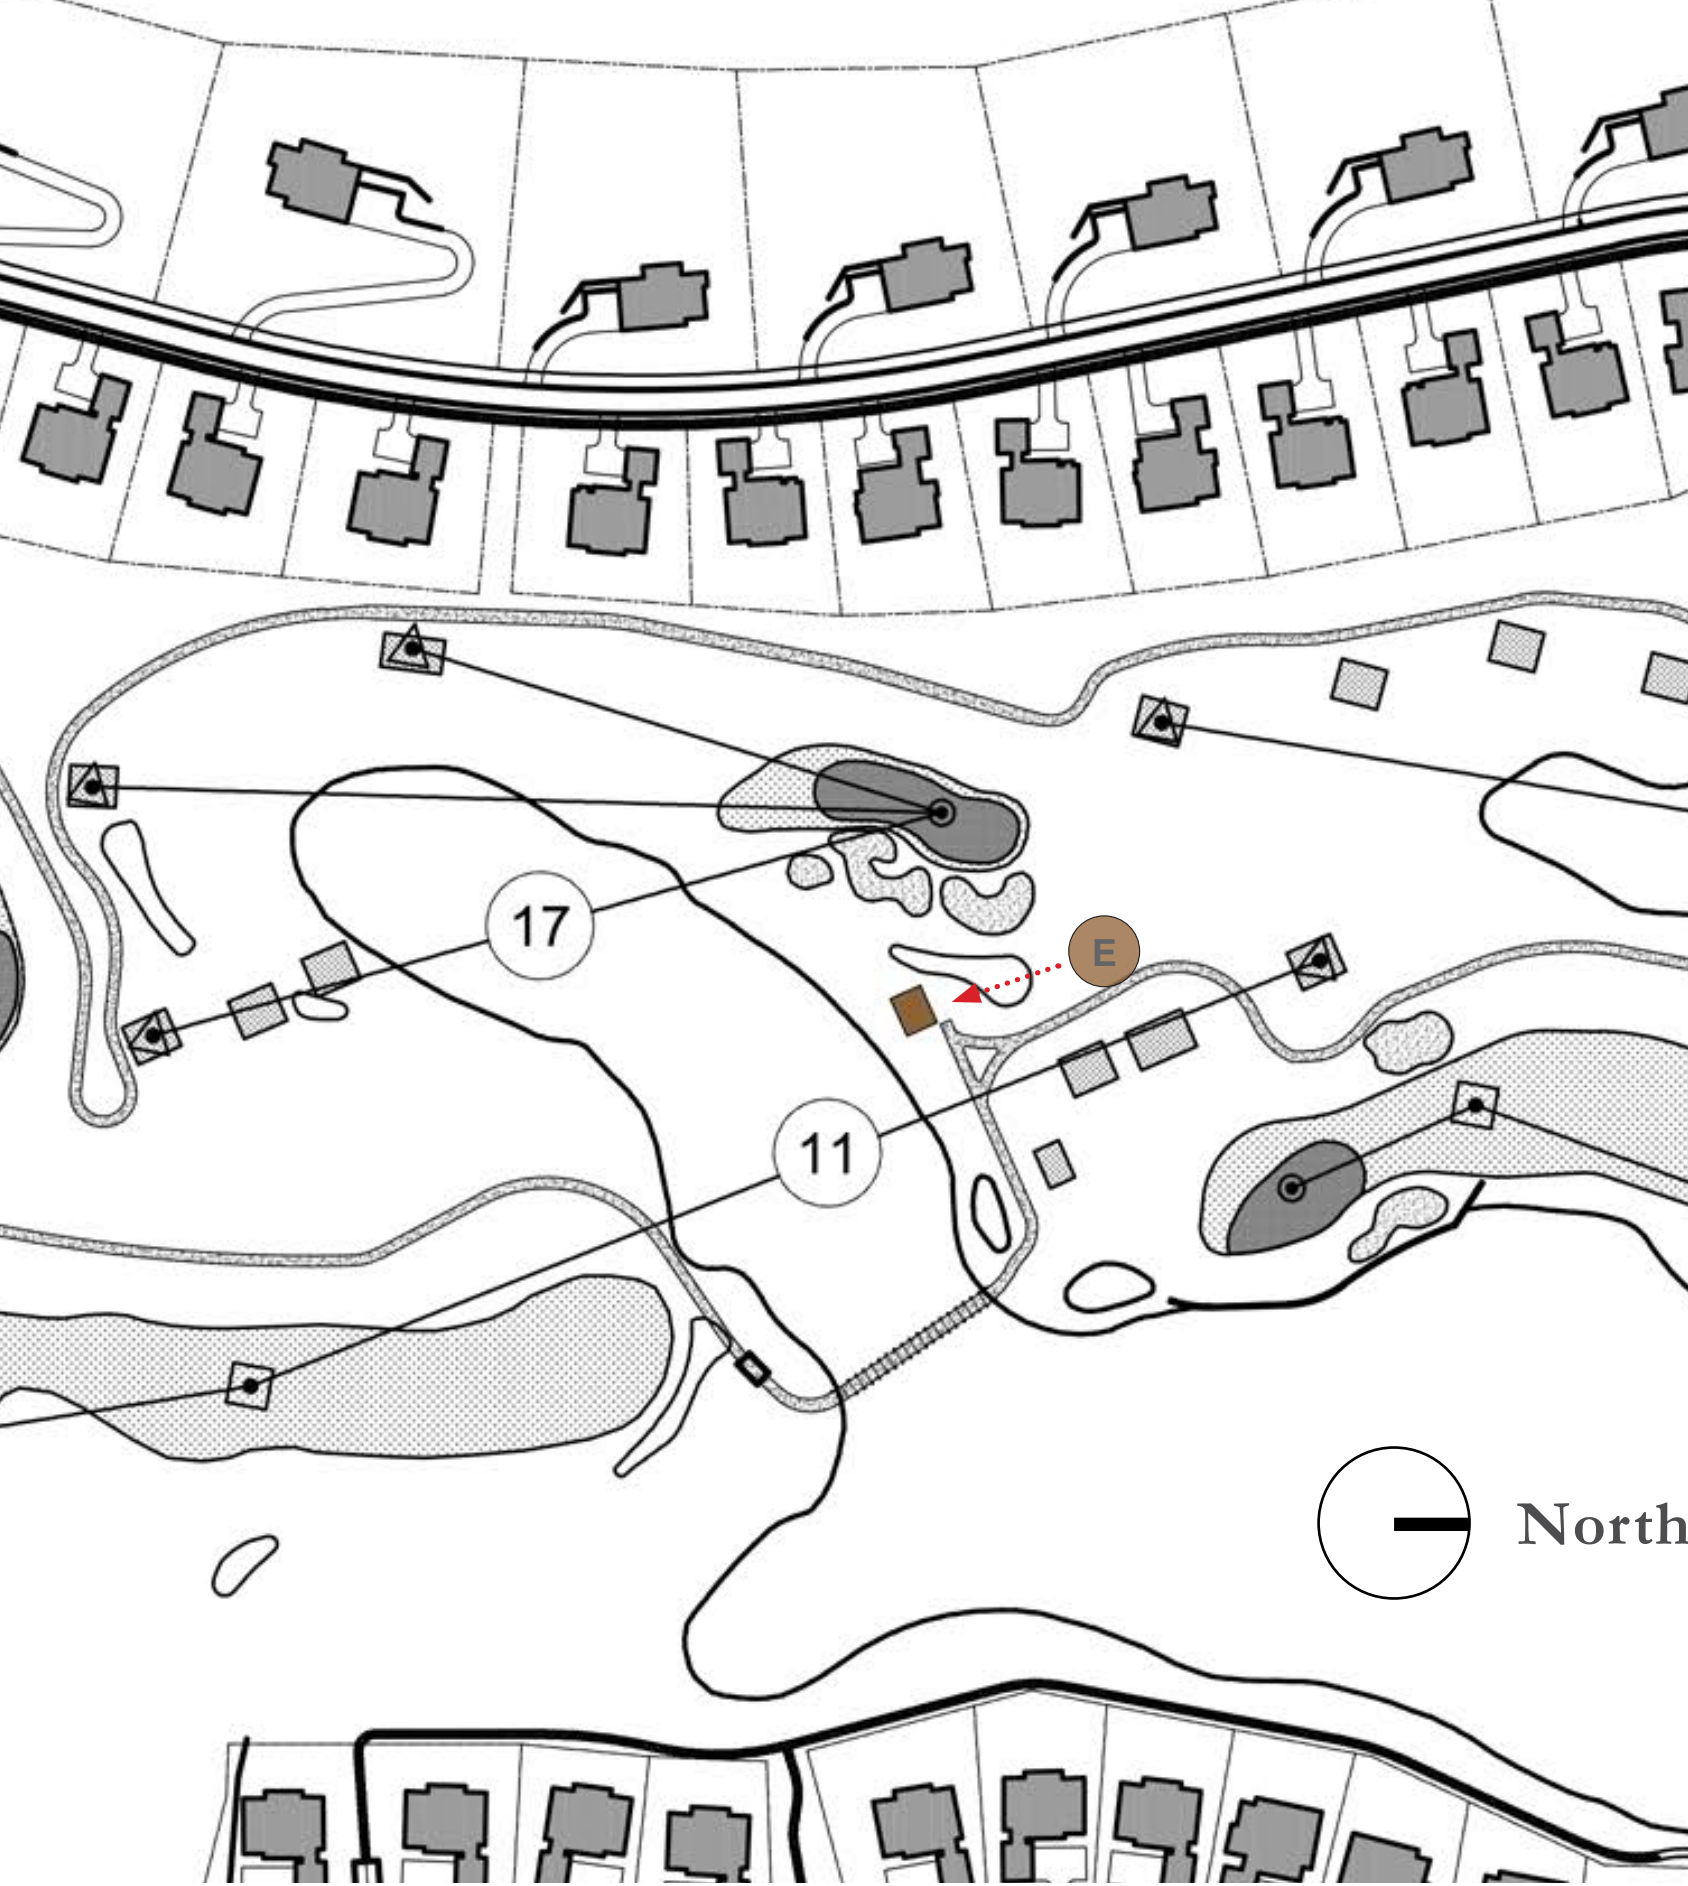

OWNER:  
**Silo Ridge Ventures, LLC**  
5021 Route 44  
Amenia, New York 12501  
845.373.8020

ARCHITECTS, PLANNERS, LANDSCAPE ARCHITECTS:  
**HART | HOWERTON**  
  
10 East 40th Street New York, NY 10016  
Tel: 212 683 5631 Fax: 212 481 3768  
E-mail: NY@harthowerton.com

GOLF COURSE DESIGNERS:  
**FAZIO DESIGN**  
401 N. Main St., Ste. 400  
Hendersonville, North Carolina 28792  
828.693.0852 • FAX 828.693.0071

ENVIRONMENTAL PLANNING & CIVIL ENGINEERING:  
**VHB**  
*Engineering, Surveying & Landscape Architecture, P.C.*  
Planning  
Transportation  
Land Development  
Environmental Services  
50 Main Street, Suite 360  
White Plains, New York 10606  
914.467.6600 • FAX 914.761.3759

WASTEWATER AND WATER DESIGN:  
**CEDARWOOD ENGINEERING SERVICES, PLLC**  
*CIVIL & ENVIRONMENTAL ENGINEERING*  
8-12 Dietz St., Suite 303  
Oswego, NY 14027-3073  
248 Main St., PO Box 203  
North Creek, NY 518.251.5160

PROJECT SURVEYOR:  
**Kirk K. Horton, Land Surveyor**  
NYS License No. 049954  
9 Broadway  
Amenia, New York 12501  
845.373.7809

KEY MAP:

No.	PER TOWN COMMENTS	6/19/14	ACD
1	designed by NE	drawn by NE	checked by JT
	CAD checked by MB	approved by JT	
	DATE AS SHOWN	DATE March 3, 2014	
Project Title <b>Silo Ridge Resort Community Master Development Plan</b> 4561 Route 22 Amenia, New York			
Notes for: Amended Special Use Permit/ Master Development Plan Approval Not Issued for Construction			
Drawing Title <b>ARCHITECTURAL ELEVATIONS - AMENITIES</b>			
Drawing Number <b>A-4</b>			
Sheet of			
Project Number			

Notes:  
Please refer to Site Plan Sheets A3.01 thru A3.17 for more detailed elevations.