

## Legend

- EXISTING PROPERTY LINE
- ADJACENT PROPERTY LINE
- PROPOSED LOT LINE ADJUSTMENT
- PROPOSED EASEMENT
- NYSDC 100' WETLANDS BUFFER LINE

## Notes:

- REFER TO SILO RIDGE RESORT COMMUNITY PHASE 1 SITE PLANS SHEET C1407 FOR CONSERVATION BUFFER MARKER DETAIL.

## Buffer and Steep Slope Classification System

### Boundary Line Legend

- <30' HABITAT ENHANCEMENT BUFFER
- 30' WATER QUALITY BUFFER
- >30' OF BUFFER
- <30' OF BUFFER
- 50' BUFFER BOUNDARY
- 30' - 100' BUFFER BOUNDARY


### Label Legend

- STORMWATER MANAGEMENT BASINS AND DESIGNATIONS

### Shading Legend

- BUFFER AREA <30 FEET IN WIDTH
- BUFFER AREA 30-100 FEET IN WIDTH
- BUFFER AREA ≥ 100 FEET IN WIDTH
- STEEP SLOPES ≥ 30%

- GOLF COURSE ALL TEES, FAIRWAYS, BUNKERS, AND GREENS
- AQUATIC HABITAT / SWM POOLS AND BASINS
- WETLANDS
- DEVELOPMENT AREA (BUILDINGS AND PAVEMENT)

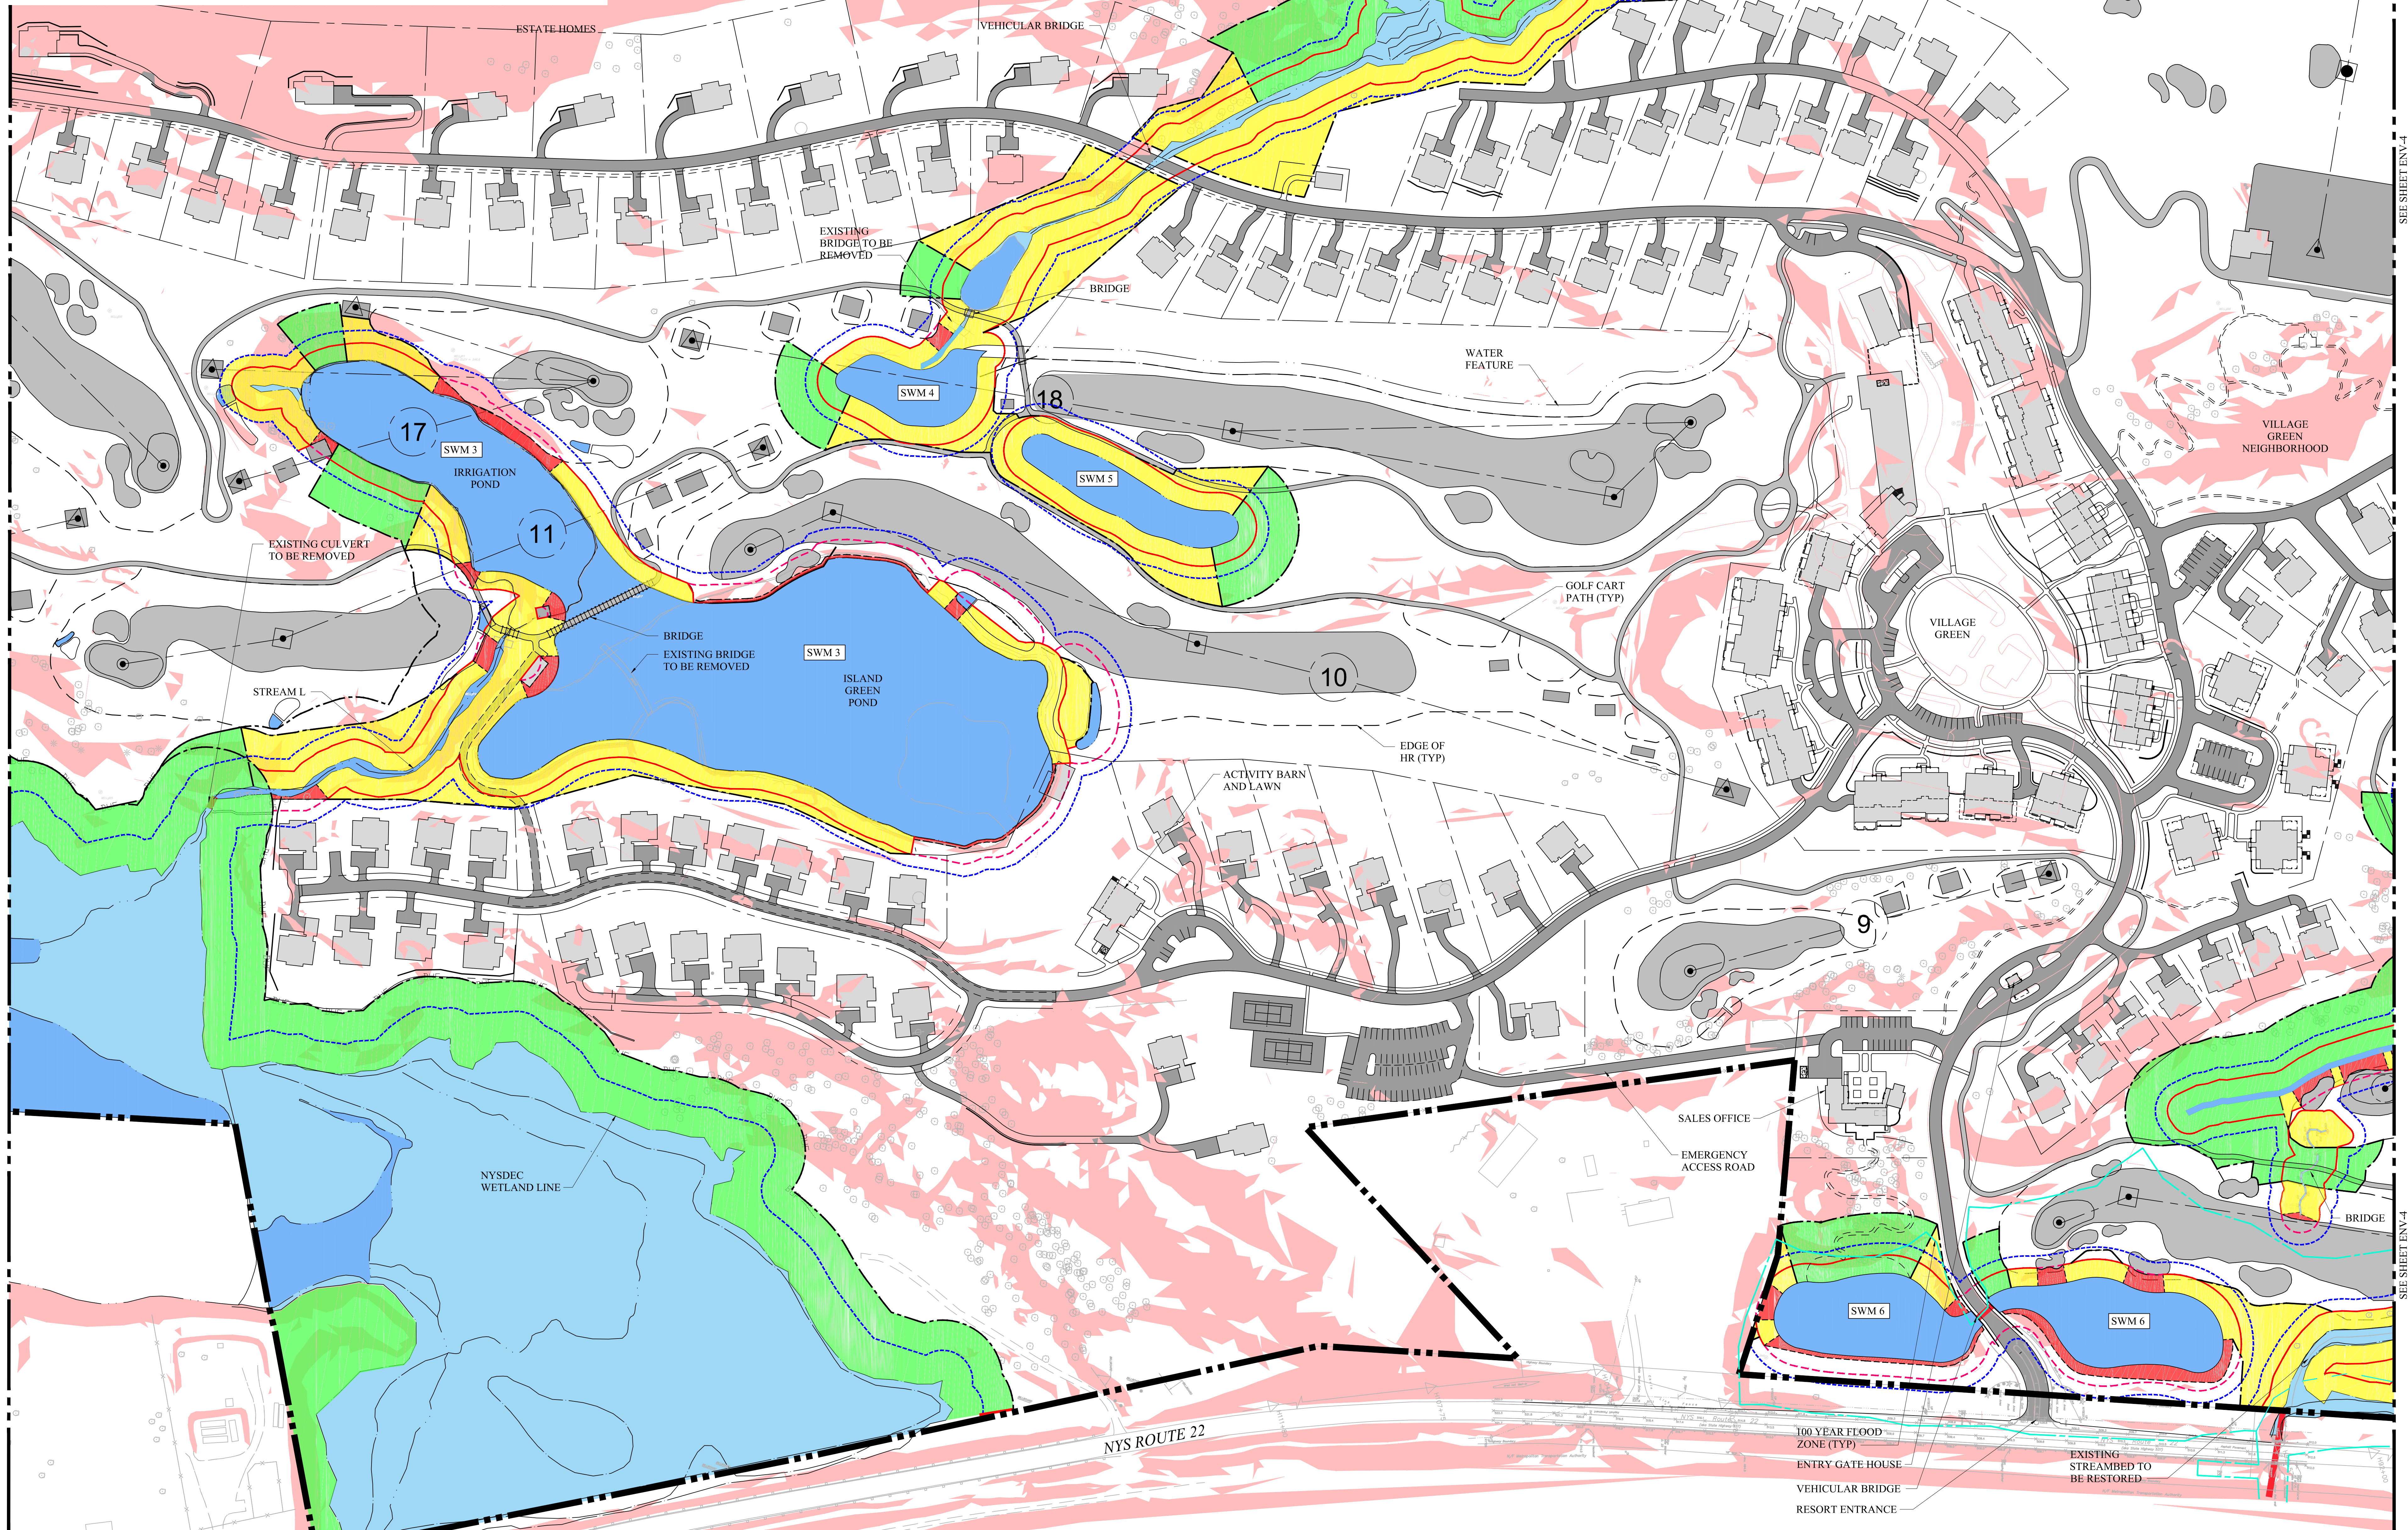

### OWNER:

Silo Ridge Ventures, LLC  
5021 Route 44  
Amenia, New York 12501  
845.373.8020

### ARCHITECTS, PLANNERS, LANDSCAPE ARCHITECTS:

HART | HOWERTON

10 East 40th Street New York, NY 10016  
Tel: 212 683 5631 Fax: 212 481 3768  
E-mail: NY@hart-howerton.com

### GOLF COURSE DESIGNERS:

**FAZIO**  
DESIGN  
401 N. Main St., Ste. 400  
Hendersonville, North Carolina 28792  
828.693.0052 • FAX 828.693.0071

### ENVIRONMENTAL PLANNING & CIVIL ENGINEERING:

**VHB**

**Engineering, Surveying  
& Landscape Architecture, PC**

Planning  
Transportation  
Land Development  
Environmental Services  
50 Main Street, Suite 360  
White Plains, New York 10606  
914.467.6600 • FAX 914.761.3759


### WASTEWATER AND WATER DESIGN:

**CEDARWOOD**  
**ENGINEERING**  
**SERVICES, PLLC**  
CIVIL & ENVIRONMENTAL ENGINEERING  
8-12 Dietz St., Suite 303  
Oswego, NY 14027-4307  
248 Main St., PO Box 203  
North Creek, NY 518.251.5160

### PROJECT SURVEYOR:

Kirk K. Horton, Land Surveyor  
NYS License No. 049954  
9 Broadway  
Amenia, New York 12501  
845.373.7809

### KEY MAP:

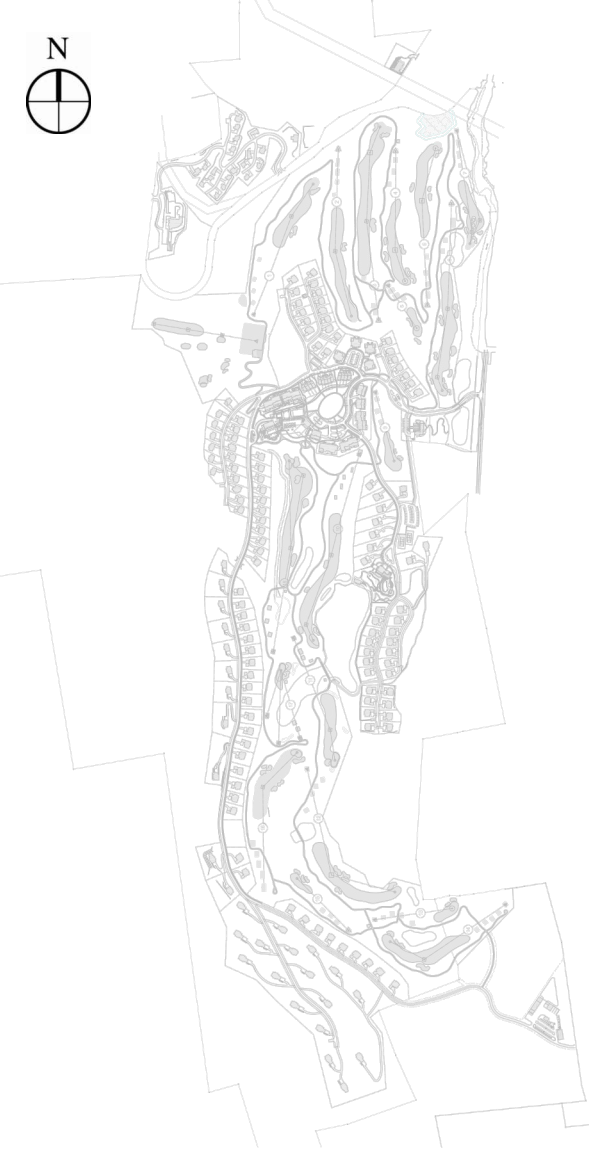

100 0 100 200  
SCALE IN FEET

2	PER TOWN COMMENTS	8/11/14	KD
1	PER TOWN COMMENTS	8/19/14	KD
Rev.	Revision	Date	Appr.
Designed by	MB	Drawn by	CMG
CAD checked by	MB	Approved by	ACD
Scale	As Shown	Date	March 3, 2014

Silo Ridge  
Resort Community  
Master Development Plan  
4651 Route 22  
Amenia, New York

Issued for:  
Amended Special Use Permit/  
Master Development Plan  
Approval  
Not Issued for Construction

Habitat Management Plan  
Buffering Plan - Center

Drawing Number

ENV-5

Sheet of 40 41

Project Number  
29011.00