




Parking Material Precedents

Note:
Please refer to Site Plan Sheet
XXXX for more details on
the proposed public Artisan's
Park Overlook.

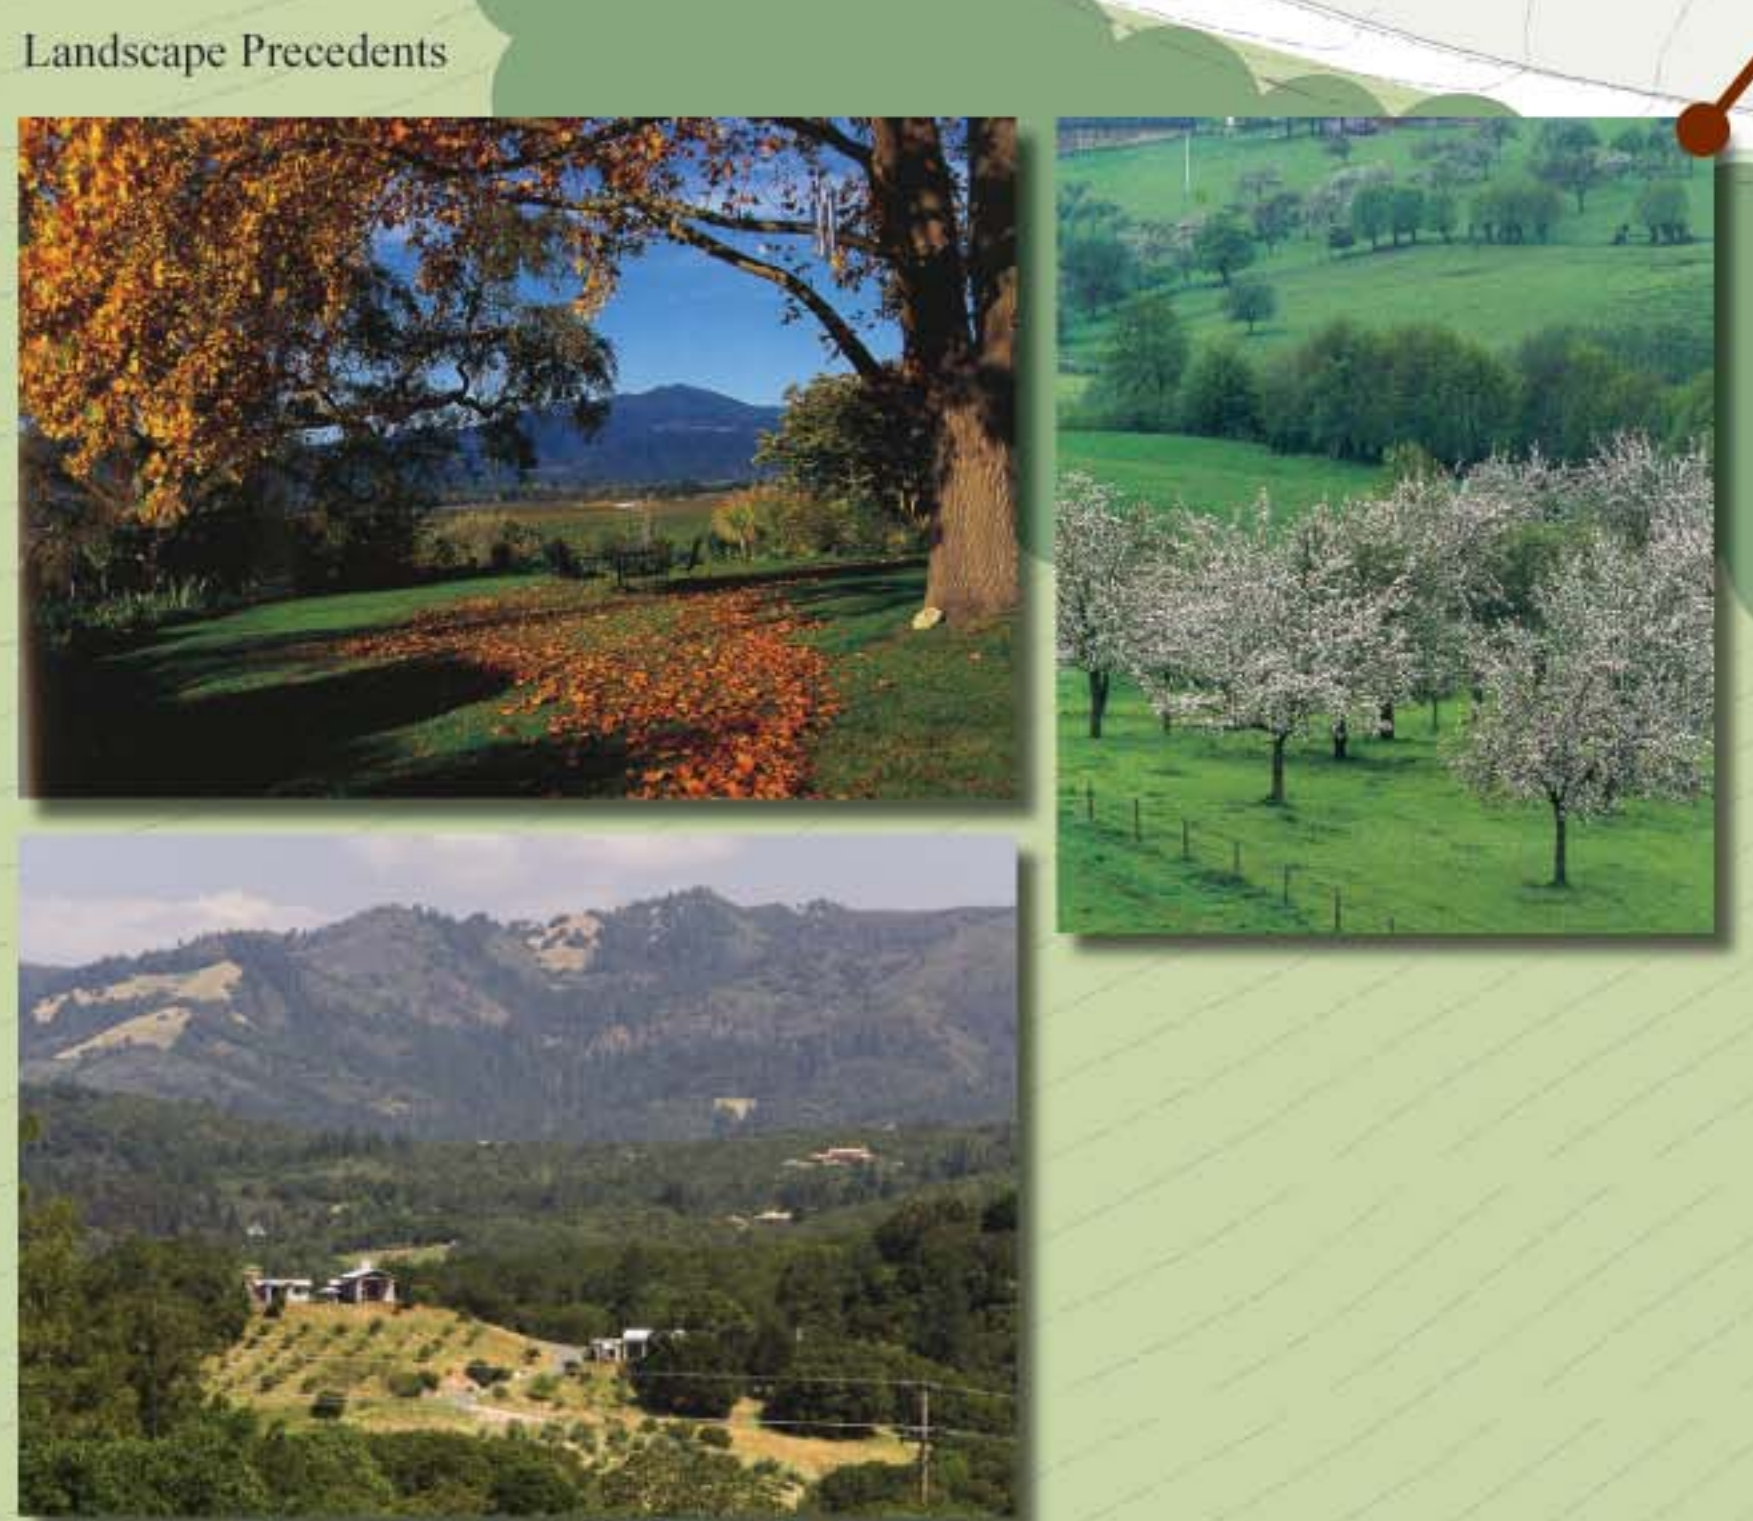

Landscape Precedents

ARCHITECT OF RECORD - RESORT

Jf Jensen Fey
PHONE 425.216.0318 FAX 425.216.0329
7730 Leary Way, Redmond, WA 98052

ARCHITECT OF RECORD - RESIDENTIAL

MINNO & WASKO
ARCHITECTS AND PLANNERS
46 ALABAMER LANE, SUITE 101
LANDRYVILLE, NY 12085
TEL: (518) 397-8888
FAX: (518) 397-7363

SURVEY, PLANNING AND ENGINEERING

CHAZEN ENGINEERING, LAND SURVEYING & LANDSCAPE ARCHITECTURE CO., P.C.
Professional Survey Office: 212 Park Street, P.O. Box 100, North Ferrisburgh, NY 12550
Professional Land Office: 1000 Route 9W, P.O. Box 100, North Ferrisburgh, NY 12550
Professional Survey Office: 1000 Route 9W, P.O. Box 100, North Ferrisburgh, NY 12550
Professional Land Office: 1000 Route 9W, P.O. Box 100, North Ferrisburgh, NY 12550

GOLF COURSE ARCHITECT

ERIE ELS DESIGN
1807 NORTH FERRISBURGH AVENUE, SUITE 110
NORTH FERRISBURGH, NY 12550

NATURAL RESOURCE MANAGEMENT PLAN

AUDUBON INTERNATIONAL
P.O. BOX 1204
CARY, NC 27513

WATER AND WASTEWATER TREATMENT FACILITIES

DELAWARE OPERATIONS, INC.
12 DEXTER ST., SUITE 301
ORANGETA, NY 12050
TEL: (518) 452-8875

NOTES:

**APPROVED 2009
MDP DRAWING:
SP-11 SITE PLAN -
WINERY**

| No. | ISSUE | DATE |
|-----|--|----------|
| 4 | MASTER DEVELOPMENT PLAN FOR SPECIAL USE PERMIT | 03-30-09 |
| 3 | MASTER DEVELOPMENT PLAN FOR SPECIAL USE PERMIT | 01-09-09 |
| 2 | RE-ISSUE MASTER DEVELOPMENT PLAN | 09-16-08 |
| 1 | MASTER DEVELOPMENT PLAN | 04-03-08 |



NOT FOR CONSTRUCTION

SILO RIDGE RESORT COMMUNITY
AMENIA, NY

ROBERT A.M. STERN ARCHITECTS, LLP
460 WEST 34th STREET, NEW YORK, NY 10001
TEL: (212) 967-5100 - FAX: (212) 967-6588

HIGHER GROUND COUNTRY CLUB MANAGEMENT CO., LLC
SILO RIDGE COUNTRY CLUB
P.O. BOX 86
AMENIA, NY 12501

SITE PLAN
WINERY

| | |
|--------------|----------|
| Project No. | Date |
| AS060102 | 04-03-08 |
| CAD File No. | Scale |
| | AS NOTED |
| Drawing No. | |
| SP-11 | |