



BUILDING C-16

BUILDING C-17

BUILDING CR-2

1 MAIN STREET PARTIAL SOUTH ELEVATION
SCALE: 1/16"=1'-0"



BUILDING C-3

BUILDING C-4

BUILDING C-5

GREEN STREET


BUILDING C-6

2 GREEN STREET PARTIAL EAST ELEVATION
SCALE: 1/16"=1'-0"



BUILDING C-10

3 UPPER DRIVE PARTIAL SOUTH ELEVATION
SCALE: 1/16"=1'-0"

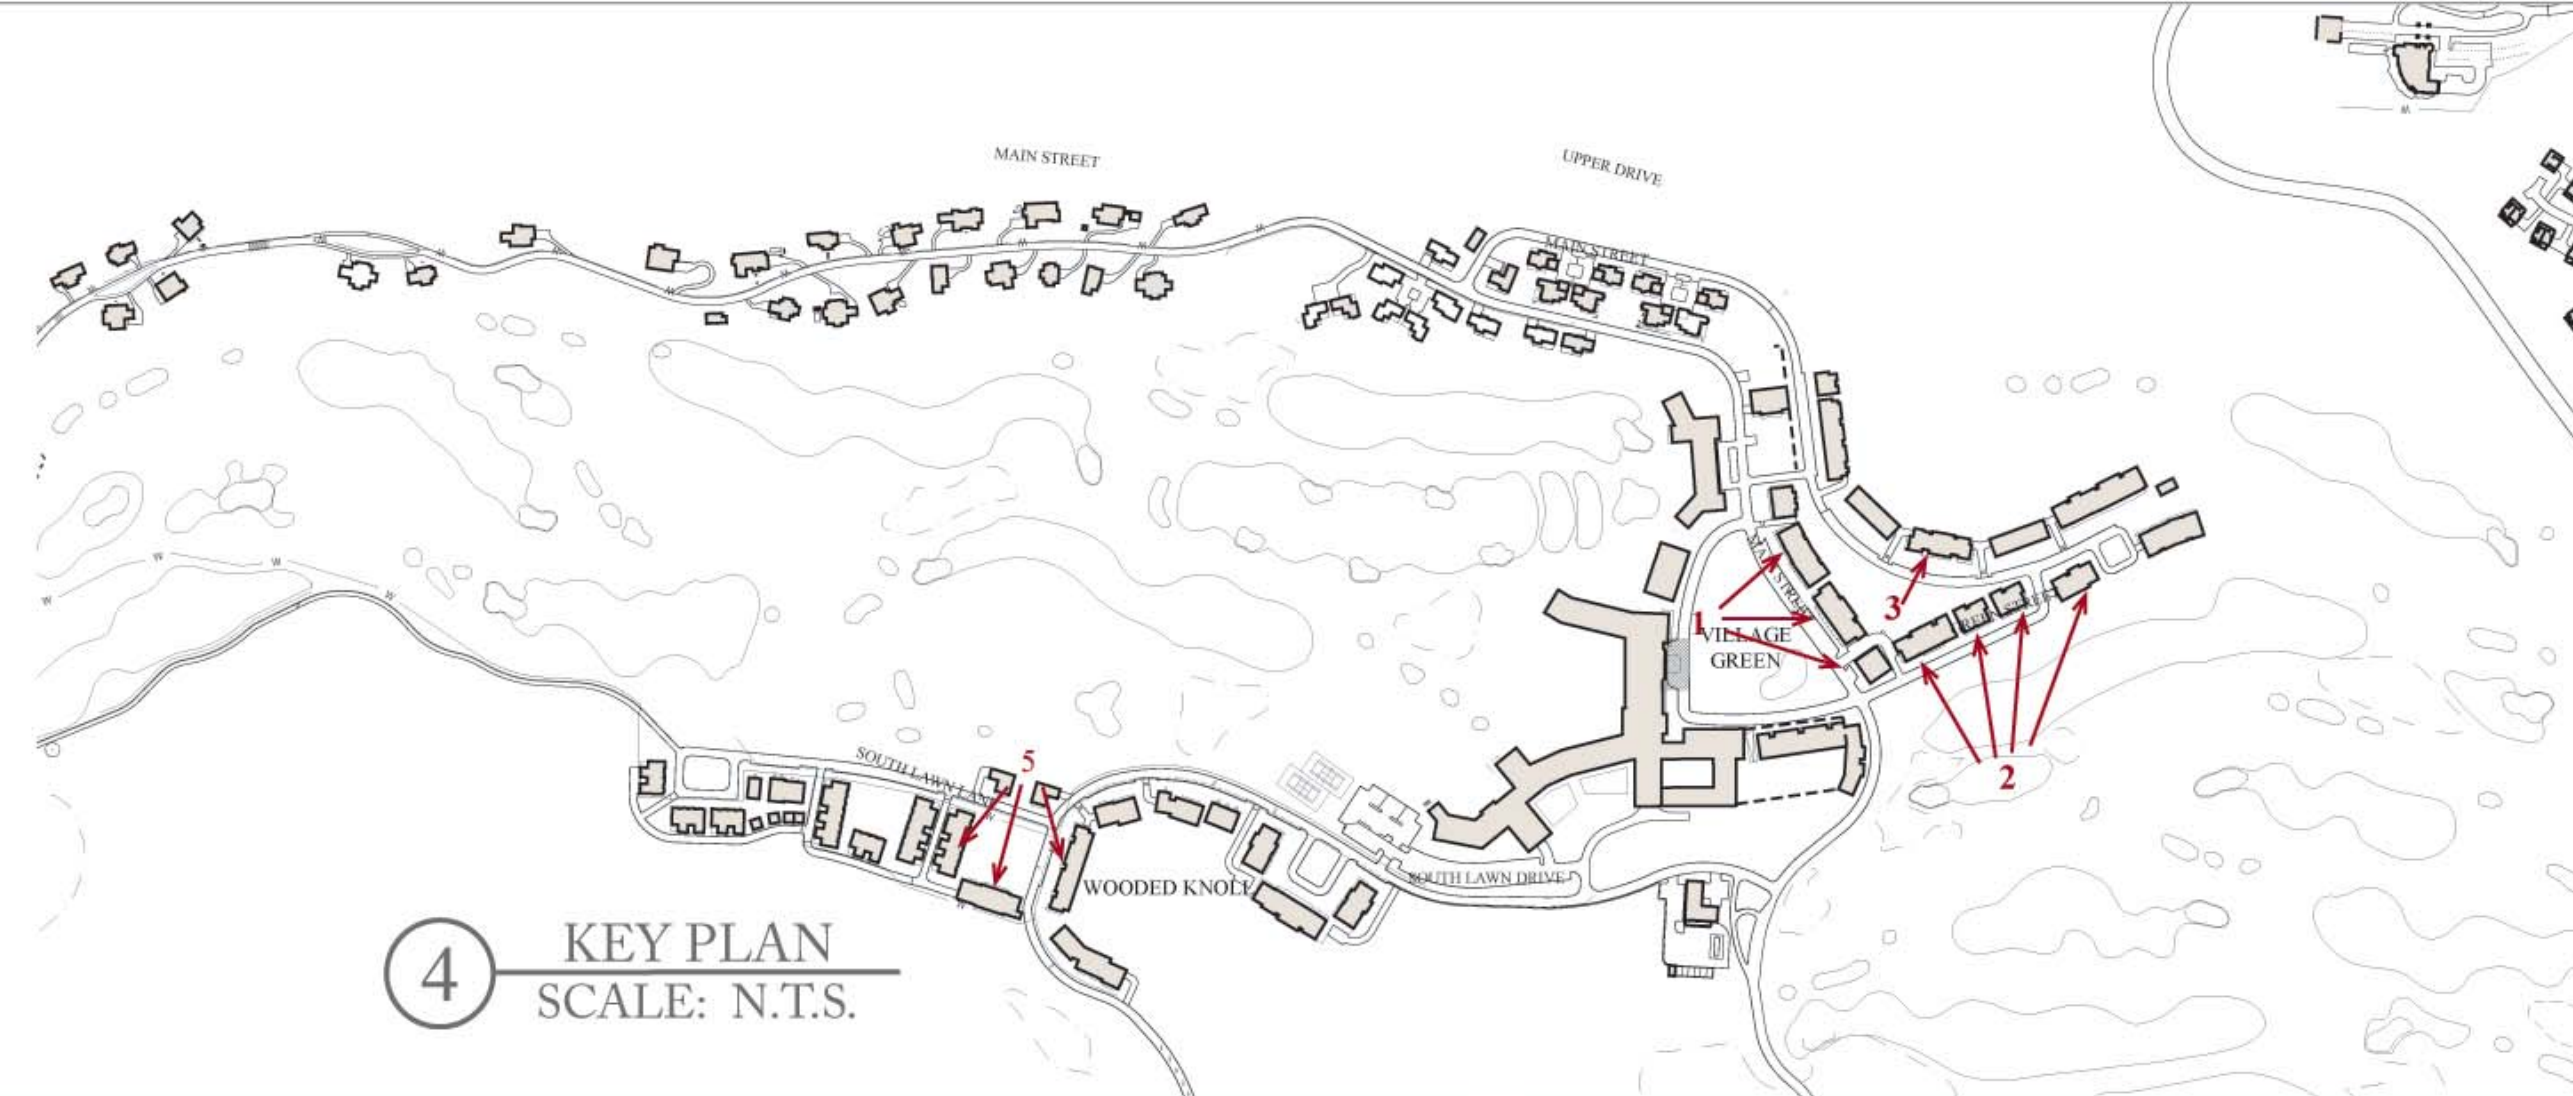

4 KEY PLAN
SCALE: N.T.S.



BUILDING S-6



BUILDING S-8



BUILDING S-11

5 SOUTH LAWN GREEN ELEVATIONS
SCALE: 1/16"=1'-0"

ARCHITECT OF RECORD - RESORT

Jf Jensen Fey
PHONE 425.216.0318 FAX 425.216.0325
7730 Leary Way, Redmond, WA 98052

ARCHITECT OF RECORD - RESIDENTIAL

MINNO & WASKO
ARCHITECTS AND PLANNERS

44 CANNON LANE, SUITE 101
LAURELHILL, NY 10855
TEL: (908) 997-6900
FAX: (908) 997-7500

SURVEY, PLANNING AND ENGINEERING

CHAZEN ENGINEERING, LAND SURVEYING
& LANDSCAPE ARCHITECTURE CO., P.C.

GOLF COURSE ARCHITECT

ERNIE ELS DESIGN

NATURAL RESOURCE MANAGEMENT PLAN

AUDUBON INTERNATIONAL
FAX: 800.826.1000
CARY, NC 27513

WATER AND WASTEWATER TREATMENT FACILITIES

DELAWARE OPERATIONS, INC
4410 WEST 81ST AVENUE
CHENAY, NY 14622
TEL: (607) 433-8873

NOTES:

No.	ISSUE	DATE
4	MASTER DEVELOPMENT PLAN for SPECIAL USE PERMIT	01-30-09
3	MASTER DEVELOPMENT PLAN for SPECIAL USE PERMIT	01-09-09
2	RE-ISSUE MASTER DEVELOPMENT PLAN	09-16-08
1	MASTER DEVELOPMENT PLAN	04-03-08

KEY PLAN NOT FOR CONSTRUCTION

SILO RIDGE RESORT COMMUNITY
AMENIA, NY

ROBERT A.M. STERN ARCHITECTS, LLP
460 WEST 34th STREET, NEW YORK, NY 10001
TEL: (212) 967-5100 • FAX: (212) 967-5588

HIGHER GROUND COUNTRY CLUB MANAGEMENT CO., LLC
SILO RIDGE COUNTRY CLUB
P.O. BOX 86
AMENIA, NY 12501

ARCHITECTURAL ELEVATIONS

Project No.	Date
AGS080	JANUARY 9, 2009
CAD File No.	Scale
	AS NOTED
Drawing No.	
	A-1