



1 HOTEL SOUTH ELEVATION: BUILDING R-1  
SCALE: 1/16"=1'-0"



2 HOTEL NORTH ELEVATION: BUILDING R-1  
SCALE: 1/16"=1'-0"



3 WEST ELEVATION: BUILDING R-2  
SCALE: 1/16"=1'-0"



4 SPA SOUTH ELEVATION: BUILDING R-3  
SCALE: 1/16"=1'-0"

ARCHITECT OF RECORD - RESORT

**Jf Jensen Fey**  
PHONE 425.216.0318 FAX 425.216.0325  
7730 Leary Way, Redmond, WA 98052

ARCHITECT OF RECORD - RESIDENTIAL

**MINNO & WASKO**  
ARCHITECTS AND PLANNERS

44 LAMBERT LANE, SUITE 101  
LAKEMONT, NY 14880  
TEL: (800) 997-6989  
FAX: (800) 997-7560

SURVEY, PLANNING AND ENGINEERING

**CHAZEN ENGINEERING, LAND SURVEYING & LANDSCAPE ARCHITECTURE CO., P.C.**

GOLF COURSE ARCHITECT


**ERNIE ELS DESIGN**

NATURAL RESOURCE MANAGEMENT PLAN  
AUDUBON INTERNATIONAL  
143 NIXON DR.  
CAROL, NC 27511

WATER AND WASTEWATER TREATMENT FACILITIES  
DELAWARE OPERATIONS, INC.  
441 WEST 81st STREET  
ORONDA, NY 14850  
TEL: (815) 453-8873

NOTES:

| No. | ISSUE  | DATE     |
|-----|--|----------|
| 4   | MASTER DEVELOPMENT PLAN FOR SPECIAL USE PERMIT | 03-30-09 |
| 3   | MASTER DEVELOPMENT PLAN FOR SPECIAL USE PERMIT | 01-09-09 |
| 2   | RE-ISSUE MASTER DEVELOPMENT PLAN               | 09-16-08 |
| 1   | MASTER DEVELOPMENT PLAN                        | 04-03-08 |

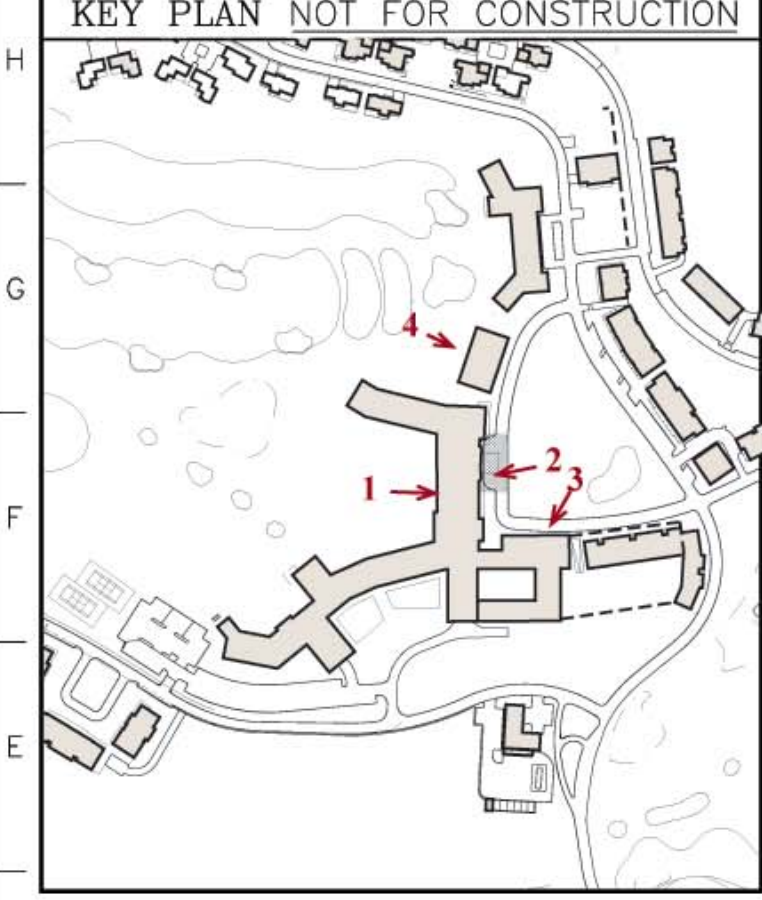

SILO RIDGE RESORT COMMUNITY  
AMENIA, NY

ROBERT A.M. STERN ARCHITECTS, LLP  
460 WEST 34th STREET, NEW YORK, NY 10001  
TEL: (212) 967-5100 • FAX: (212) 967-5588

HIGHER GROUND COUNTRY CLUB MANAGEMENT CO., LLC  
SILO RIDGE COUNTRY CLUB  
P.O. BOX 88  
AMENIA, NY 12501

ARCHITECTURAL ELEVATIONS

|              |                 |
|--------------|-----------------|
| Project No.  | Date            |
| AGS080       | JANUARY 9, 2009 |
| CAD File No. | Scale           |
|              | AS NOTED        |
| Drawing No.  |                 |
|              | A-2             |