



1 CLUBHOUSE SOUTH ELEVATION
SCALE: 1/16"=1'-0"



2 HOTEL WEST ELEVATION
SCALE: 1/32"=1'-0"



3 WELCOME HOUSE EAST ELEVATION
SCALE: 1/16"=1'-0"

ARCHITECT OF RECORD - RESORT



Jensen Fey
PHONE 425.216.0318 FAX 425.216.0325
7730 Leary Way, Redmond, WA 98052

ARCHITECT OF RECORD - RESIDENTIAL



81 LAMBERT LANE, SUITE 101
LAURELHILL, NJ 07036
TEL: (908) 997-6900
FAX: (908) 997-7560

SURVEY, PLANNING AND ENGINEERING



CHAZEN ENGINEERING, LAND SURVEYING
& LANDSCAPE ARCHITECTURE CO., P.C.

GOLF COURSE ARCHITECT



NATURAL RESOURCE MANAGEMENT PLAN

AUDUBON INTERNATIONAL
FAX 908.626.1000
CARY, NC 27513


WATER AND WASTEWATER TREATMENT FACILITIES

DELAWARE OPERATIONS, INC
411 WEST 81st STREET
ORONOTA, NY 12828
TEL: (518) 453-8873

NOTES:

No.	ISSUE	DATE
4	MASTER DEVELOPMENT PLAN for SPECIAL USE PERMIT	03-30-09
3	MASTER DEVELOPMENT PLAN for SPECIAL USE PERMIT	01-09-09
2	RE-ISSUE MASTER DEVELOPMENT PLAN	09-16-08
1	MASTER DEVELOPMENT PLAN	04-03-08

KEY PLAN NOT FOR CONSTRUCTION

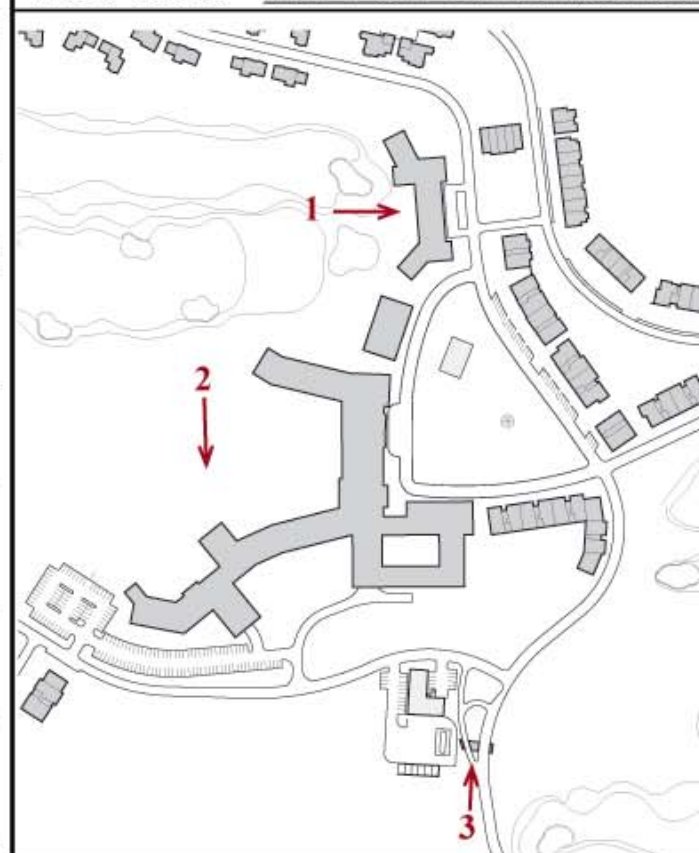

SILO RIDGE RESORT COMMUNITY
AMENIA, NY

ROBERT A.M. STERN ARCHITECTS, LLP
460 WEST 34th STREET, NEW YORK, NY 10001
TEL (212) 967-5100 • FAX (212) 967-5588

HIGHER GROUND COUNTRY CLUB MANAGEMENT CO., LLC
SILO RIDGE COUNTRY CLUB
P.O. BOX 88
AMENIA, NY 12501

ARCHITECTURAL ELEVATIONS

Project No.	Date
AGS080	JANUARY 9, 2009
CAD File No.	Scale
	AS NOTED
Drawing No.	

A-3