

SEE SHEET GP-2

- EXISTING TOPOGRAPHIC LEGEND**
- 10' — EXISTING MAJOR CONTOUR
 - — — EXISTING MINOR CONTOUR
- PROPOSED GRADING LEGEND**
- 10' — PROPOSED MAJOR CONTOUR
 - — — PROPOSED MINOR CONTOUR
 - (SWM) PROPOSED DETENTION BASIN
 - PROPOSED LIMIT OF CLEARING
 - ▬ PROPOSED RETAINING WALL
 - ▭ GARAGE SPACE

ARCHITECT OF RECORD - RESORT

Jf Jensen Fey
 PHONE 425.216.0318 FAX 425.216.0329
 7730 Leary Way, Redmond, WA 98052

ARCHITECT OF RECORD - RESIDENTIAL

MINNO & WASKO
 ARCHITECTS AND PLANNERS
 100 MARKET LANE, SUITE 100
 LANCASTERVILLE, NY 10950
 TEL: (845) 997-6900
 FAX: (845) 997-7560

SURVEY, PLANNING AND ENGINEERING

CHAZEN ENGINEERING, LAND SURVEYING
 & LANDSCAPE ARCHITECTURE CO., P.C.
 1000 ROUTE 92
 SUITE 100
 HARTFORD, CT 06111
 TEL: (860) 234-1000
 FAX: (860) 234-1001

GOLF COURSE ARCHITECT

ERNIE ELS DESIGN
 1001 SANDY CREEK AVENUE, SUITE 110
 WEST GOSHEN, NY 10984
 TEL: (845) 945-8870

NATURAL RESOURCE MANAGEMENT PLAN

AUDUBON INTERNATIONAL
 P.O. BOX 328
 CARY, NC 27513


WATER AND WASTEWATER TREATMENT FACILITIES

DELAWARE OPERATIONS, INC
 1000 ROUTE 92, SUITE 100
 HARTFORD, CT 06111
 TEL: (860) 453-8870

NOTES:

No.	ISSUE	DATE
4	MASTER DEVELOPMENT PLAN FOR SPECIAL USE PERMIT	03-30-09
3	MASTER DEVELOPMENT PLAN FOR SPECIAL USE PERMIT	01-09-09
2	RE-ISSUE MASTER DEVELOPMENT PLAN	09-16-08
1	MASTER DEVELOPMENT PLAN	04-03-08

KEY PLAN

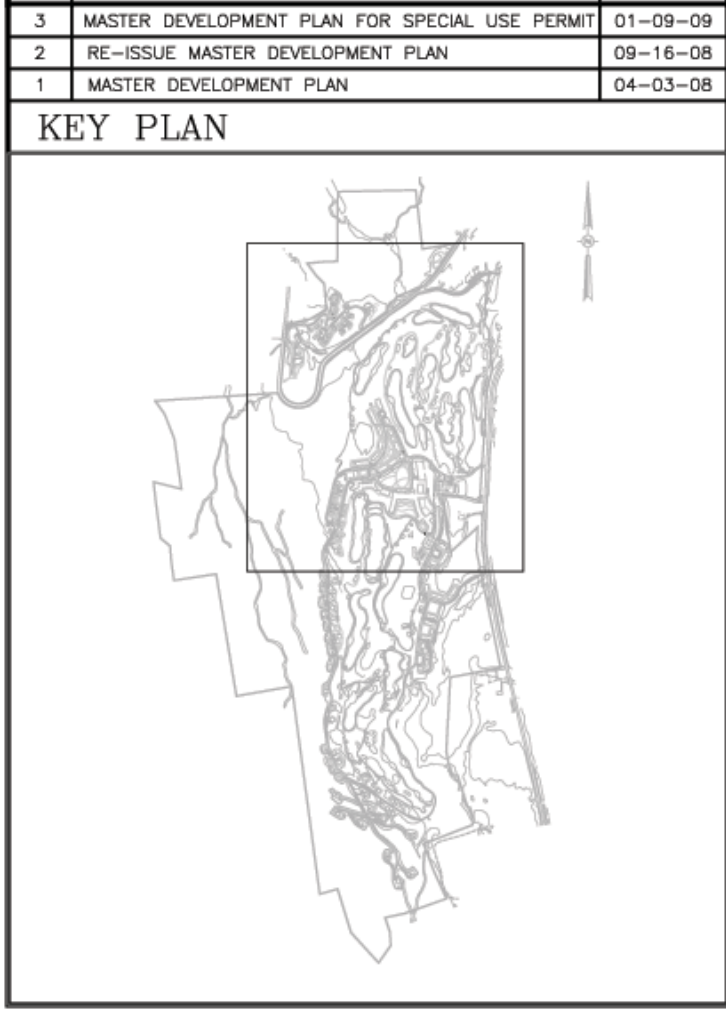

SILO RIDGE RESORT COMMUNITY
 AMENIA, NY

ROBERT A.M. STERN ARCHITECTS, LLP

460 WEST 34th STREET, NEW YORK, NY 10001
 TEL: (212) 967-6100 • FAX: (212) 967-6588

HIGHER GROUND COUNTRY CLUB MANAGEMENT CO., LLC
 SILO RIDGE COUNTRY CLUB
 P.O. BOX 88
 AMENIA, NY 12501

GRADING PLAN

Project No.	Date
10454.02	04/03/08
CAD File No.	Scale
	1"=120'
Drawing No.	

GP-1