

**PARKING STALL COUNT:**

**PARKING 1:**

LEVEL	STANDARD	REMARK
BF1	96	VALET PARKING
BF2	96	VALET PARKING
BF3	278	VALET PARKING
TOTAL	470	

**PARKING 2:**

HANDICAP	7
STANDARD	123
TOTAL	130


**PARKING 3:**

VALET PARKING	100
TOTAL	100

EMPLOYEE PARKING	120
TOTAL	120

RETAIL PARKING	31
TOTAL	31

GRAND TOTAL: 851

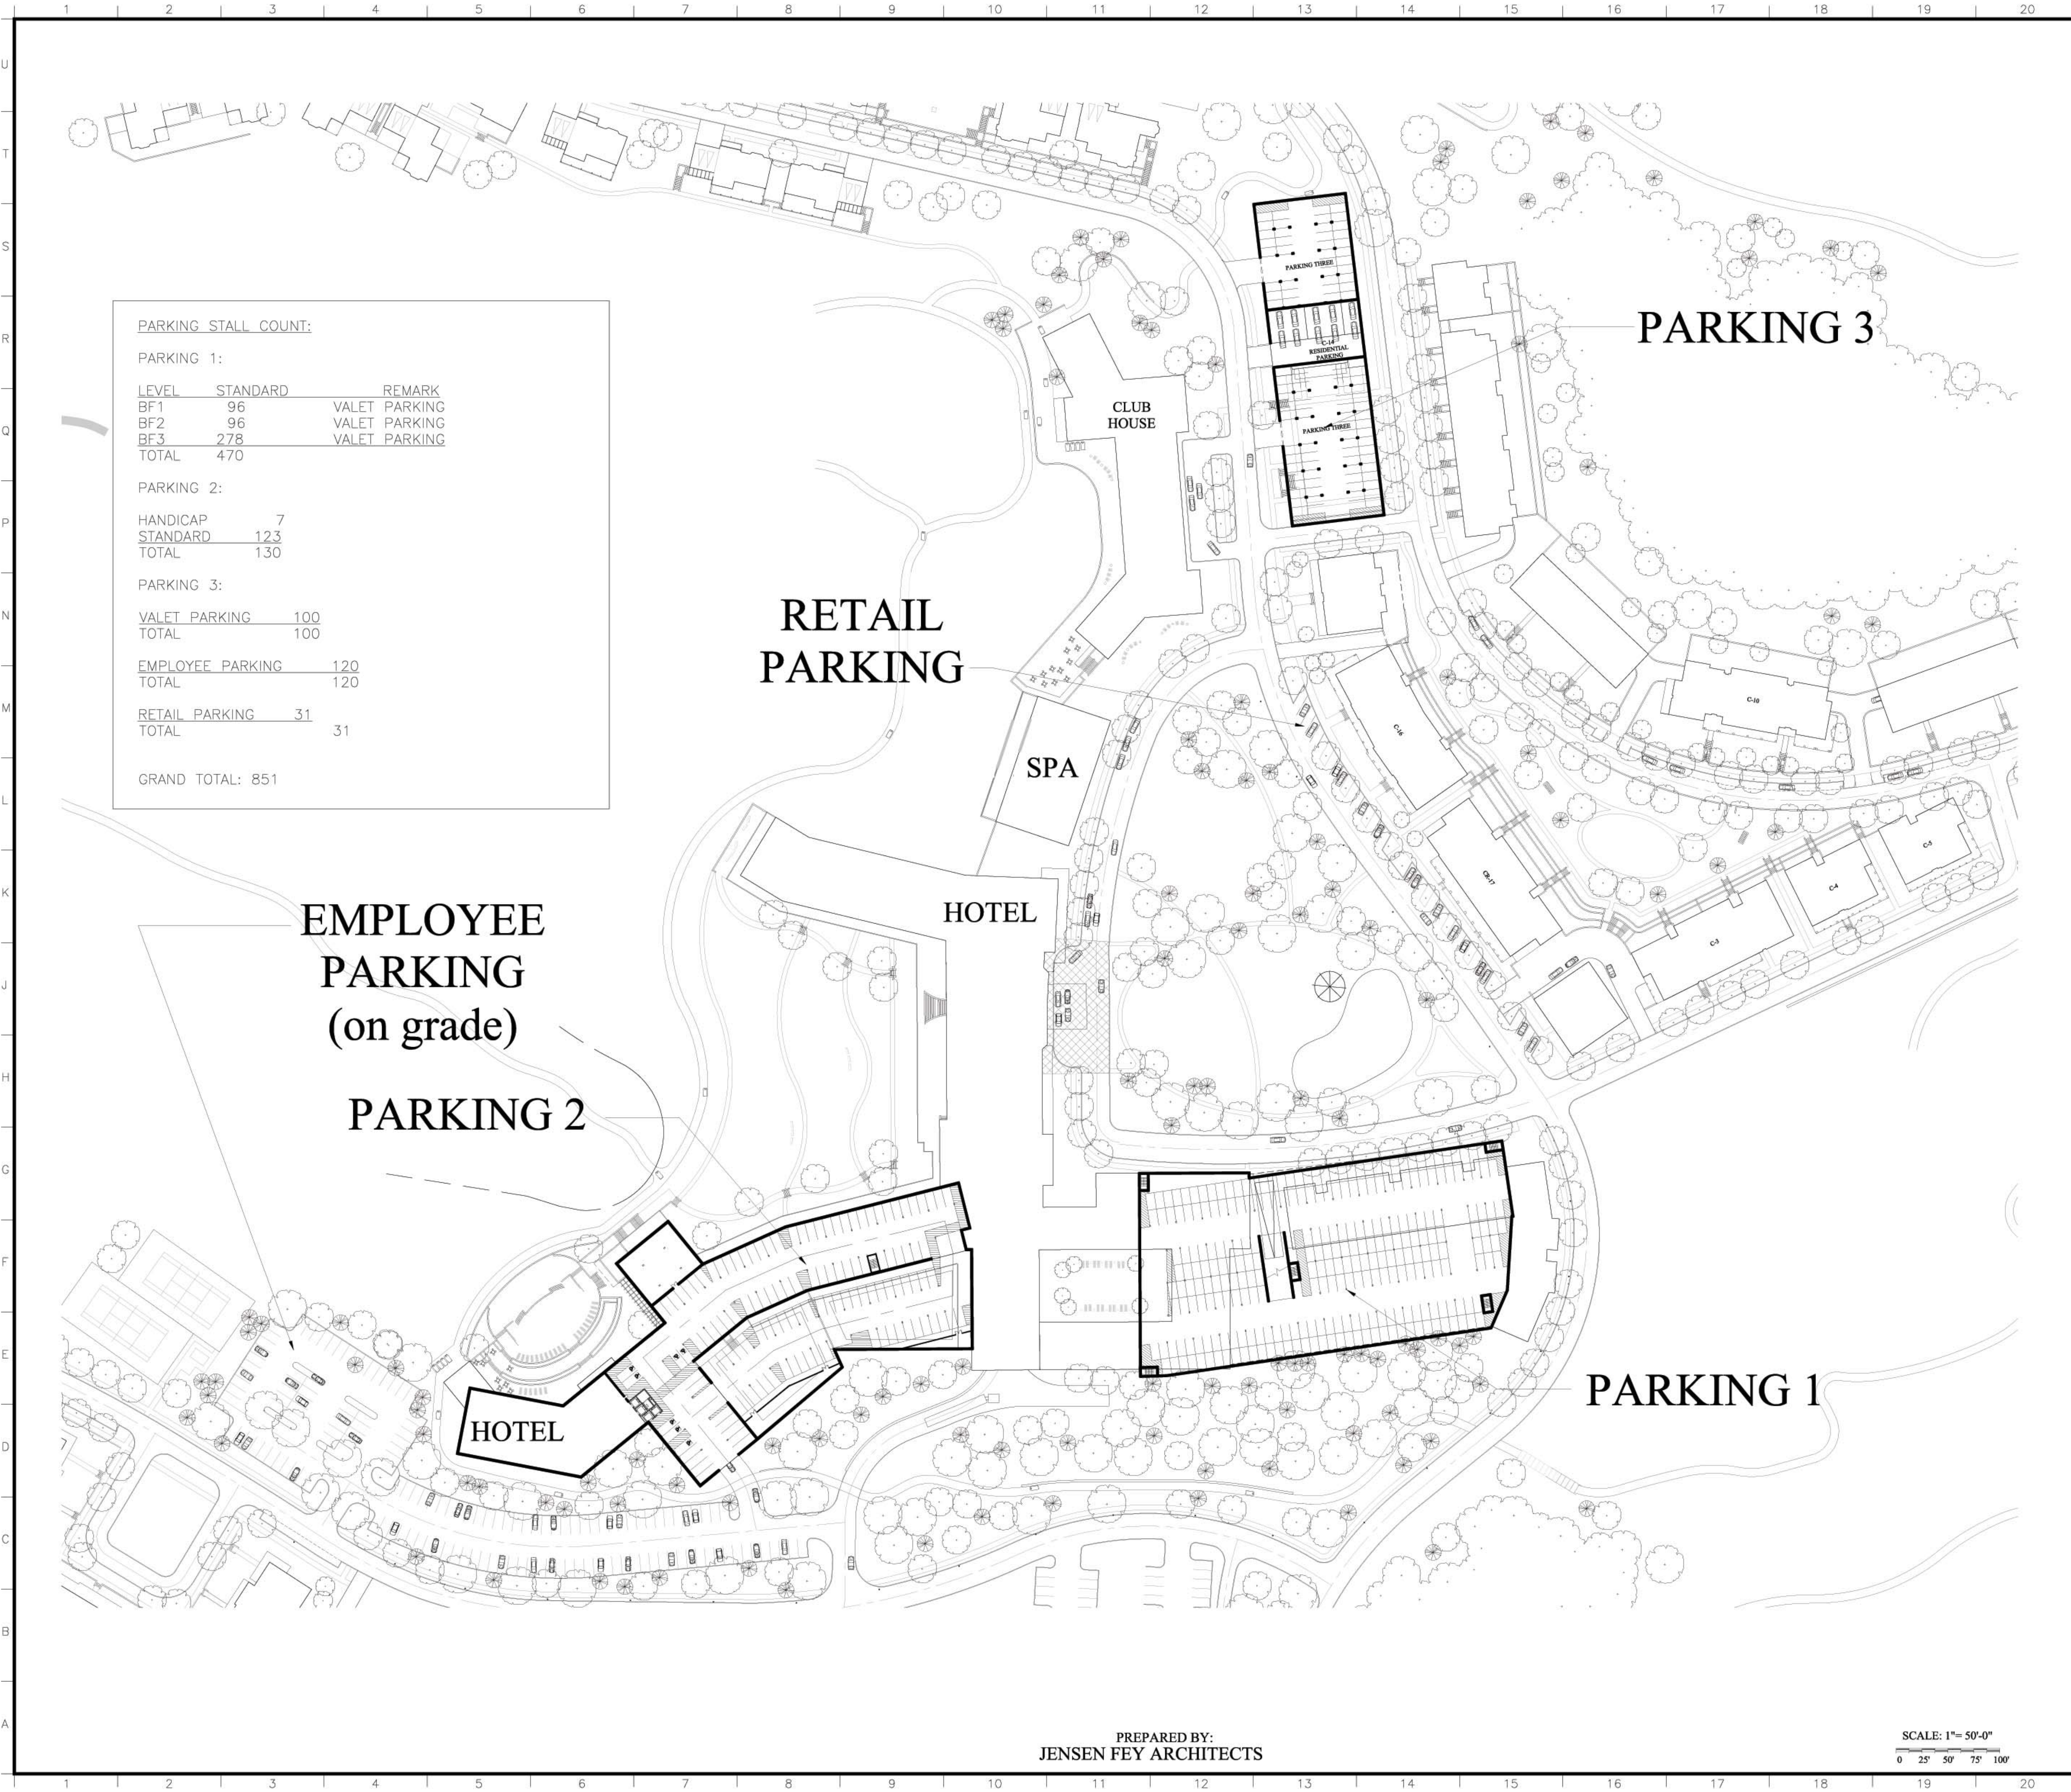

ARCHITECT OF RECORD - RESORT

**Jif Jensen Fey**  
 PHONE 425.216.0318 FAX 425.216.0329  
 7730 Leary Way, Redmond, WA 98052

ARCHITECT OF RECORD - RESIDENTIAL

**MINNO & WASKO**  
 ARCHITECTS AND PLANNERS

SURVEY, PLANNING AND ENGINEERING

**CHAZEN ENGINEERING, LAND SURVEYING & LANDSCAPE ARCHITECTURE CO., P.C.**

GOLF COURSE ARCHITECT

**ERNIE ELS DESIGN**

NATURAL RESOURCE MANAGEMENT PLAN


AUDUBON INTERNATIONAL

WATER AND WASTEWATER TREATMENT FACILITIES

DELAWARE OPERATIONS, INC

NOTES:

No.	ISSUE	DATE
4	MASTER DEVELOPMENT PLAN for SPECIAL USE PERMIT	03-30-09
3	MASTER DEVELOPMENT PLAN for SPECIAL USE PERMIT	01-09-09
2	PRE-ISSUE MASTER DEVELOPMENT PLAN	09-16-08
1	MASTER DEVELOPMENT PLAN	04-03-08

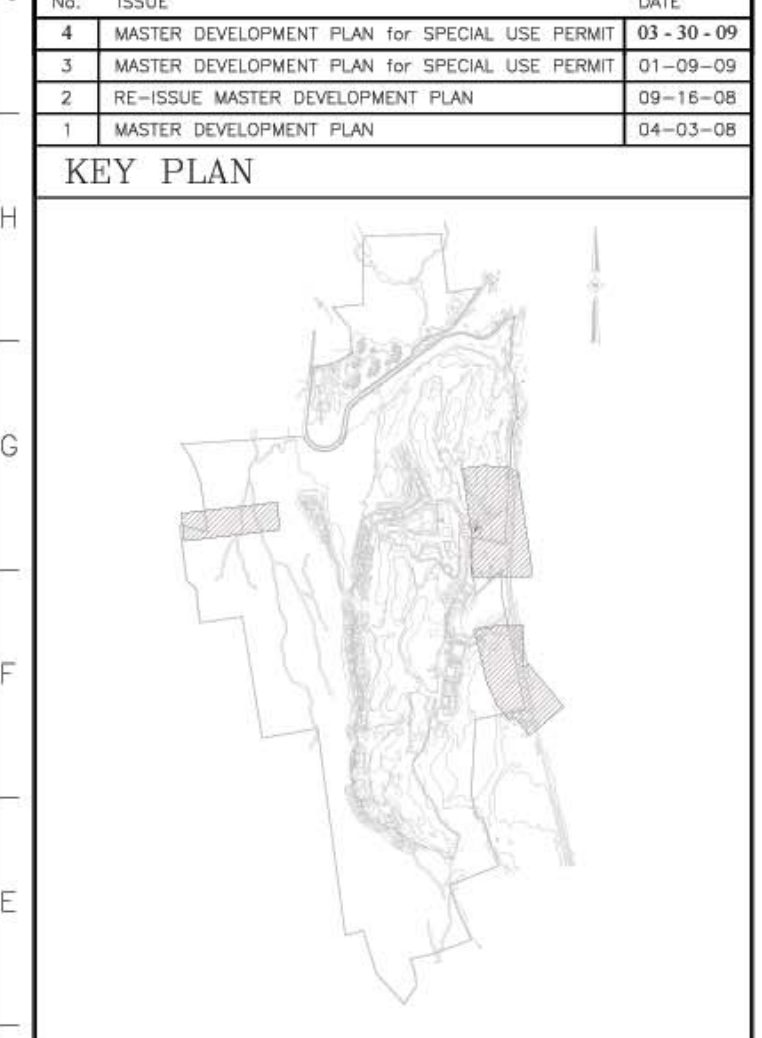

SILO RIDGE RESORT COMMUNITY  
 AMENIA, NY

ROBERT A.M. STERN ARCHITECTS, LLP  
 460 WEST 34th STREET, NEW YORK, NY 10001  
 TEL (212) 967-5100 • FAX (212) 967-0688

HIGHER GROUND COUNTRY CLUB MANAGEMENT CO., LLC  
 SILO RIDGE COUNTRY CLUB  
 P.O. BOX 86  
 AMENIA, NY 12501

UNDERGROUND PARKING  
 SITE PLAN

Project No.	Date
10454-02	01/09/09
CAO File No.	Scale
	1"=50'-0"
Drawing No.	
<b>P-3</b>	

PREPARED BY:  
 JENSEN FEY ARCHITECTS

SCALE: 1"= 50'-0"  
 0 25' 50' 75' 100'