



ARCHITECT OF RECORD - RESORT  
**J|f** Jensen Fey  
 PHONE 425.216.0318 FAX 425.216.0329  
 7730 Leary Way, Redmond, WA 98052

ARCHITECT OF RECORD - RESIDENTIAL  
**MINNO & WASKO**  
 ARCHITECTS AND PLANNERS

WEAVERVILLE, NY 10899  
 TEL: (914) 937-9900  
 FAX: (914) 937-7300

SURVEY, PLANNING AND ENGINEERING  
 CHAZEN ENGINEERING, LAND SURVEYING  
 & LANDSCAPE ARCHITECTURE CO., P.C.


GOLF COURSE ARCHITECT  
**ERNIE ELS DESIGN**  
 1001 MEMORIAL AVENUE, SUITE 110  
 WILMINGTON, DE 19801

NATURAL RESOURCE MANAGEMENT PLAN  
 AUDUBON INTERNATIONAL  
 600 N. 10TH ST.  
 GAITHERSBURG, MD 20878

WATER AND WASTEWATER TREATMENT FACILITIES  
 DELAWARE OPERATIONS, INC.  
 612 DEXTER ST., SUITE 300  
 WOODBRIDGE, NY 11797  
 TEL: (845) 453-8475

NOTES:

No.	ISSUE	DATE
4	MASTER DEVELOPMENT PLAN for SPECIAL USE PERMIT	03-30-09
3	MASTER DEVELOPMENT PLAN for SPECIAL USE PERMIT	01-09-09
2	RE-ISSUE MASTER DEVELOPMENT PLAN	09-16-08
1	MASTER DEVELOPMENT PLAN	04-03-08

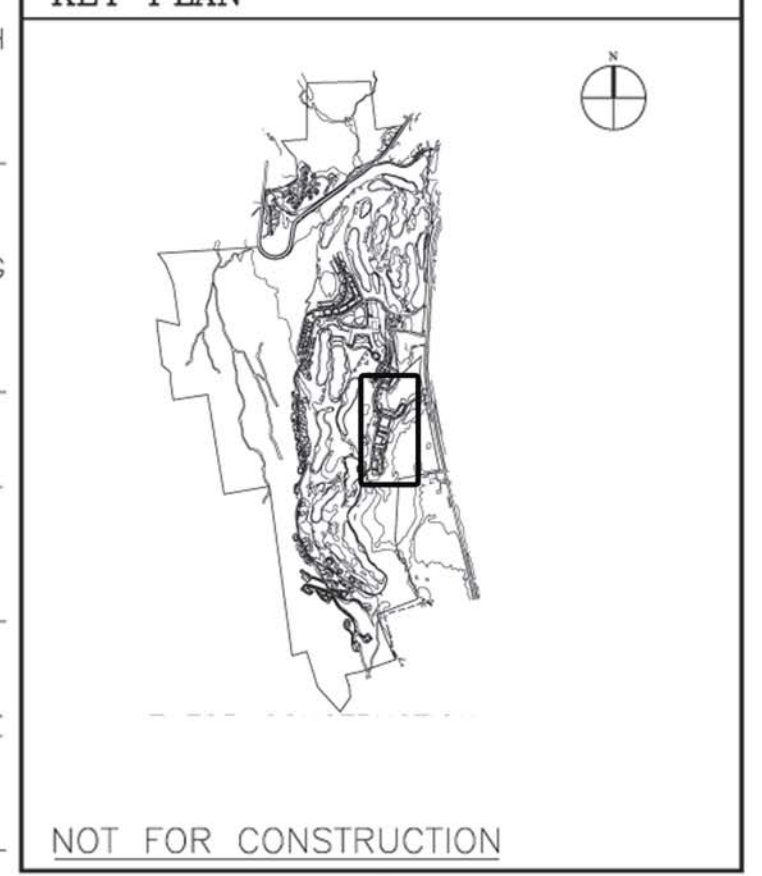

SILO RIDGE RESORT COMMUNITY  
 AMENIA, NY

ROBERT A.M. STERN ARCHITECTS, LLP  
 480 WEST 34th STREET, NEW YORK, NY 10001  
 TEL: (212) 967-5100 - FAX: (212) 967-5988

HIGHER GROUND COUNTRY CLUB MANAGEMENT CO., LLC  
 SILO RIDGE COUNTRY CLUB  
 P.O. BOX 88  
 AMENIA, NY 12501

SITE PLAN  
 SOUTH LAWN NEIGHBORHOOD

Project No.	Date
AD0910	04-09-09
CAD File No.	Scale
	AS NOTED
Drawing No.	
	<b>SP-12</b>

A1 SITE PLAN - SOUTH LAWN NEIGHBORHOOD  
 SCALE 1/32" = 1'-0"