




WEST ELEVATION



SOUTH ELEVATION

PREPARED BY:
MINNO & WASKO ARCHITECTS

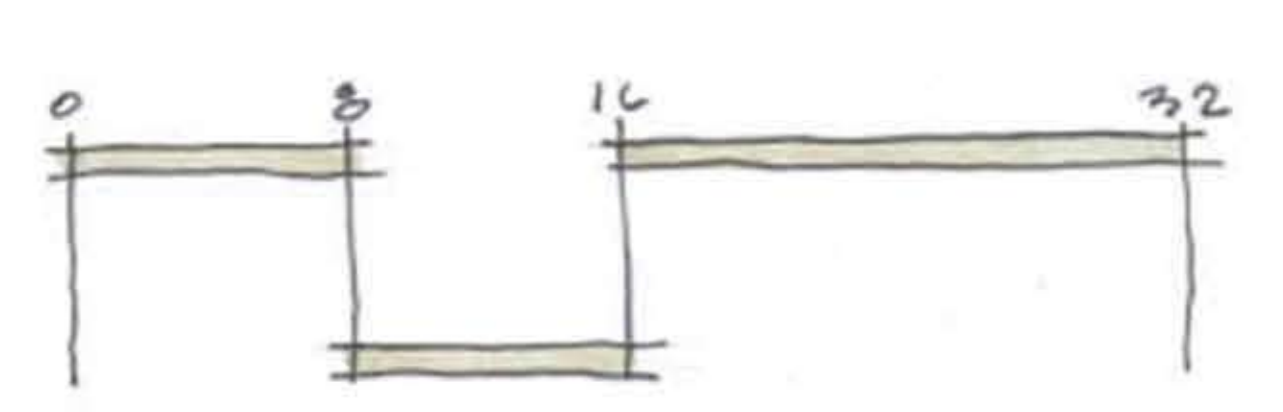

ARCHITECT OF RECORD - RESORT

Jensen Fey
PHONE 425.216.0318 FAX 425.216.0329
7730 Leary Way, Redmond, WA 98052

ARCHITECT OF RECORD - RESIDENTIAL

MINNO & WASKO
ARCHITECTS AND PLANNERS

16 LAMBERTS LANE, SUITE 101
LANCASTERSVILLE, NY 13090
TEL: (518) 397-8800
FAX: (518) 397-7863

SURVEY, PLANNING AND ENGINEERING

CHAZEN ENGINEERING, LAND SURVEYING
& LANDSCAPE ARCHITECTURE CO., P.C.

Professional Offices: 2000 West 10th Street, Suite 100, Anchorage, AK 99503
Digital Planning Office: 100 West 10th Street, Suite 100, Anchorage, AK 99503
Survey Office: 100 West 10th Street, Suite 100, Anchorage, AK 99503
Landscape Office: 100 West 10th Street, Suite 100, Anchorage, AK 99503

GOLF COURSE ARCHITECT

ERNIE ELS
DESIGN

1001 WEST 10TH STREET, SUITE 100
ANCHORAGE, ALASKA 99503 U.S.A. TEL: 907.563.0779

NATURAL RESOURCE MANAGEMENT PLAN

AUDUBON INTERNATIONAL

P.O. BOX 120
CARY, NC 27513

WATER AND WASTEWATER TREATMENT FACILITIES

DELAWARE OPERATIONS, INC

8-12 DOWIE ST., SUITE 300
CONVENT, NY 13026
TEL: (518) 452-8875

NOTES:

No.	ISSUE	DATE
1	MASTER DEVELOPMENT PLAN	04-03-08

KEY PLAN NOT FOR CONSTRUCTION

SILO RIDGE RESORT COMMUNITY
AMENIA, NY

ROBERT A.M. STERN ARCHITECTS, LLP
460 WEST 341st STREET, NEW YORK, NY 10001
TEL: (212) 967-5100 · FAX: (212) 967-5588

HIGHER GROUND COUNTRY CLUB MANAGEMENT CO., LLC
SILO RIDGE COUNTRY CLUB
P.O. BOX 86
AMENIA, NY 12501

SILO RIDGE WINERY ELEVATIONS

Project No. A08202025	Date
CAD File No.	Scale AS NOTED
Drawing No.	

A-5